








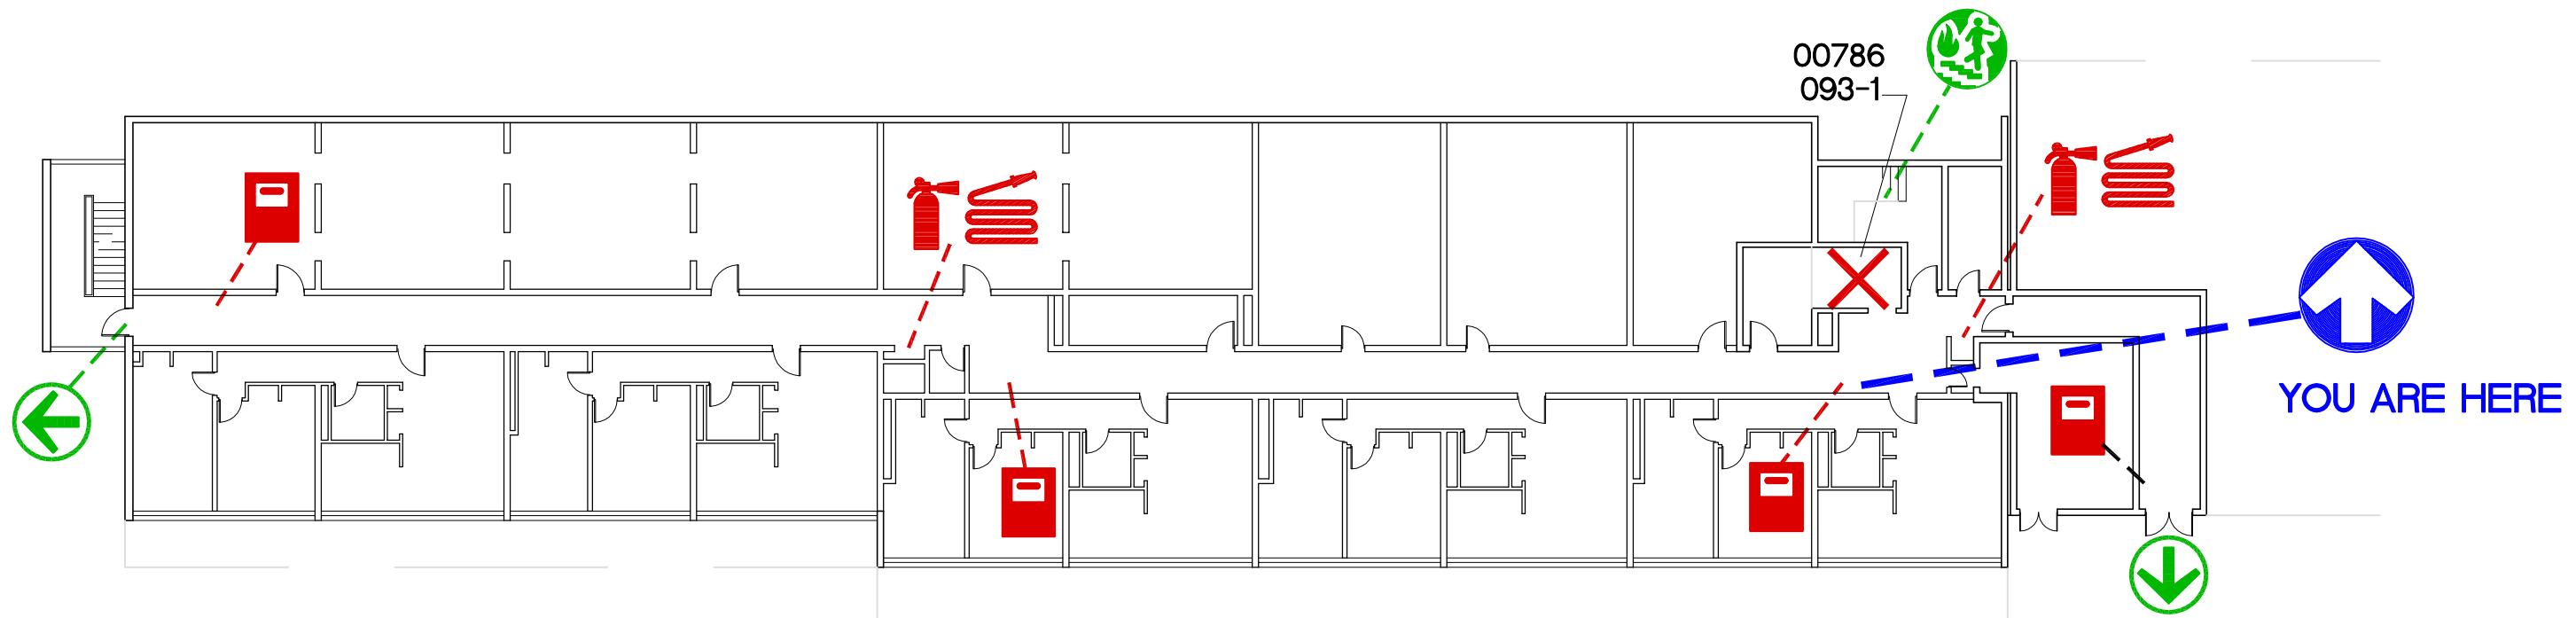


**EVACUATION PLAN**  
SCALE : NTS



**FIRST FLOOR PLAN**  
LEVEL 6 SCALE : NTS










**LEGEND**


-  YOU ARE HERE
-  EXIT POINT
-  FIRE EXTINGUISHER
-  FIRE HOSE
-  FIRE PULL STATION
-  FIRE STAIRS
-  EVACUATION ROUTE
-  ASSEMBLY AREA
-  SPRINKLER SHUT OFF

<b>SFU</b>	<b>SIMON FRASER UNIVERSITY</b> FACILITIES SERVICES	
	File Location	DocuShare - CFP006-XXX Fire Evacuation Plan\
Date Approved	2011-07-05	


Building Name :	
<b>Louis Riel Residence</b>	
FLOOR	100 LEVEL

# LEGEND


-  YOU ARE HERE
-  EXIT POINT
-  FIRE PULL STATION
-  EVACUATION ROUTE
-  FIRE EXTINGUISHER
-  FIRE HOSE
-  FIRE STAIRS
-  DO NOT USE ELEVATOR IN CASE OF FIRE
-  ASSEMBLY AREA

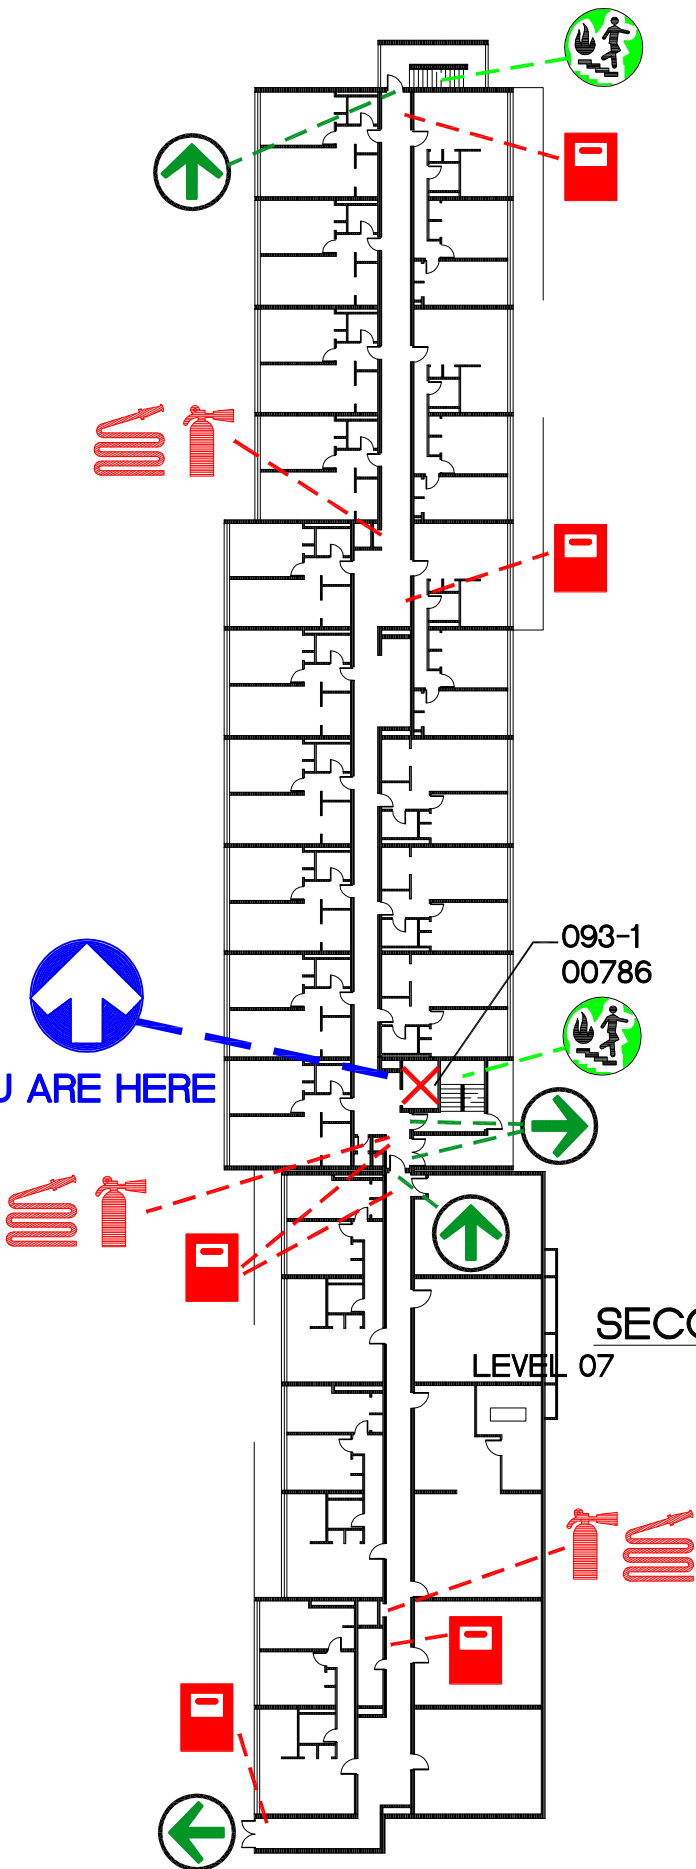


SECOND FLOOR PLAN  
LEVEL 07  
NTS

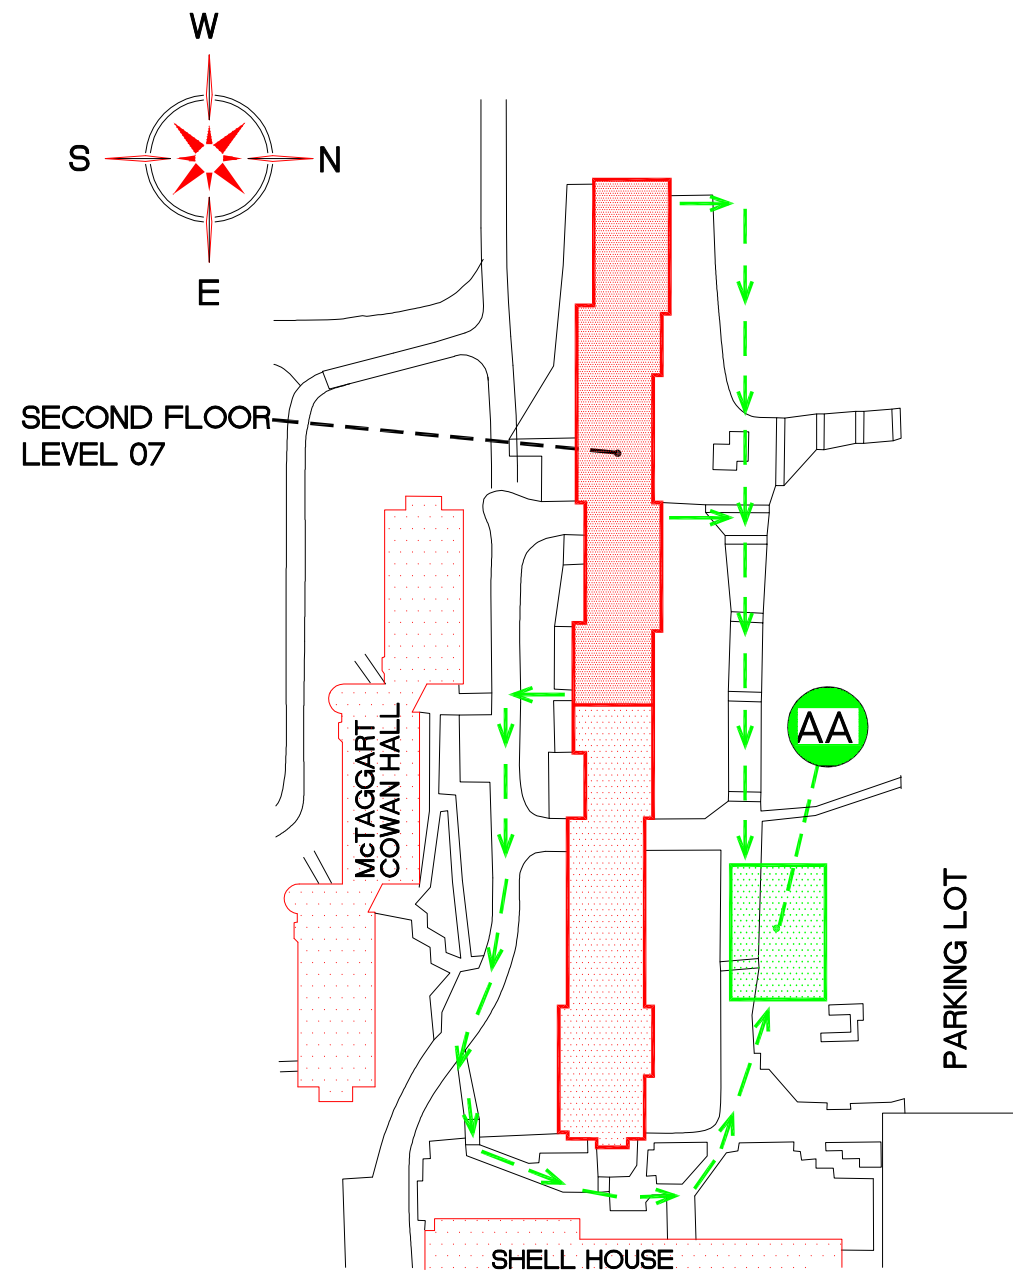



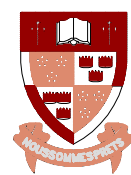



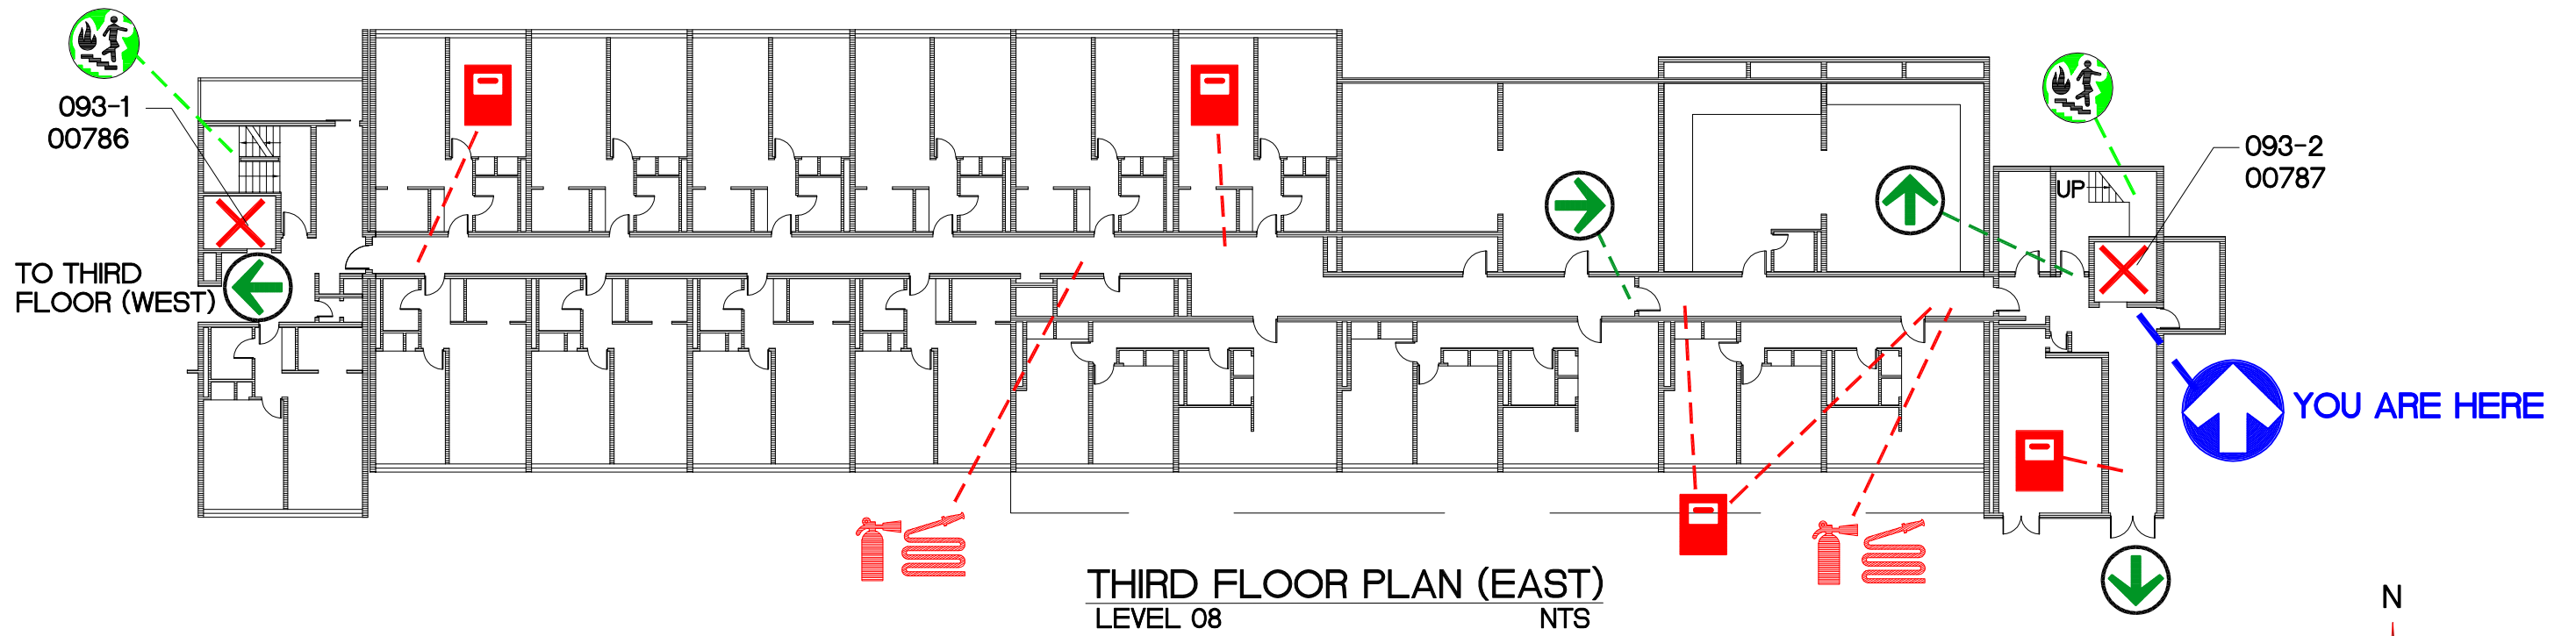


EVACUATION PLAN  
NOT TO SCALE





SIMON FRASER UNIVERSITY  
LOUIS RIEL HOUSE



**LEGEND**



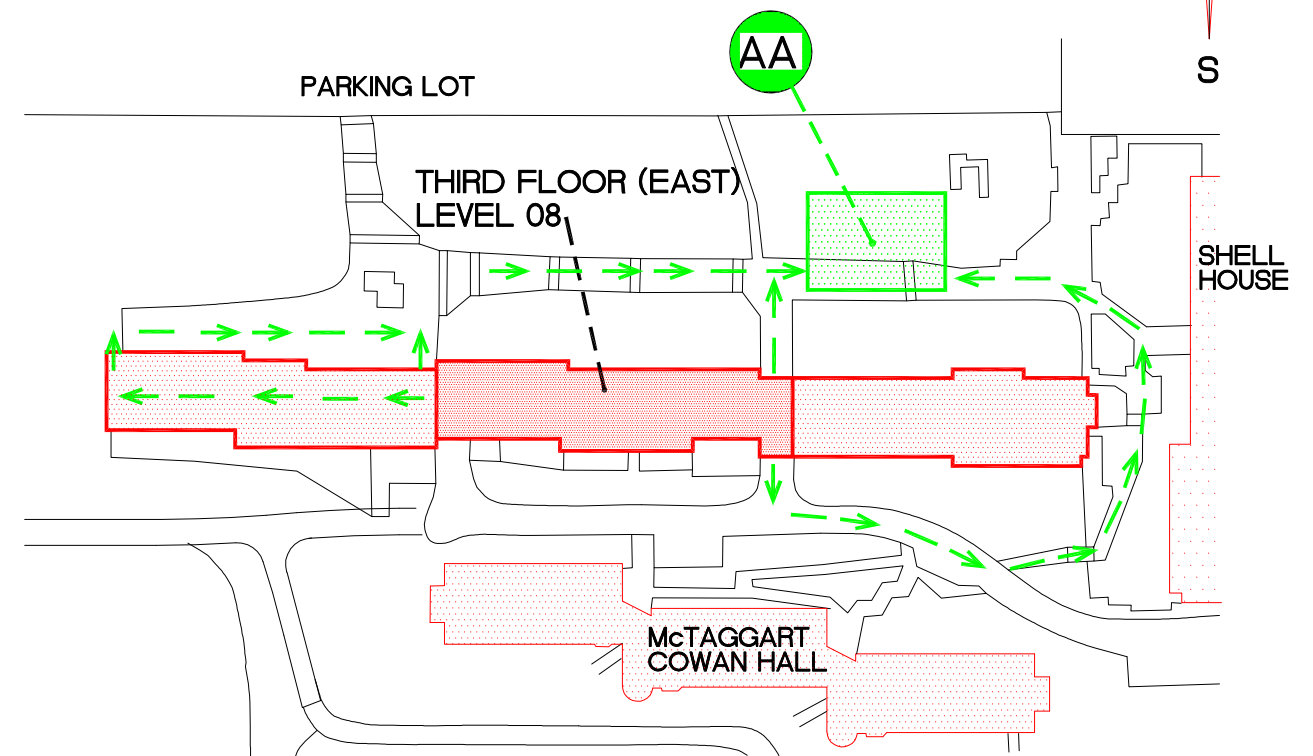

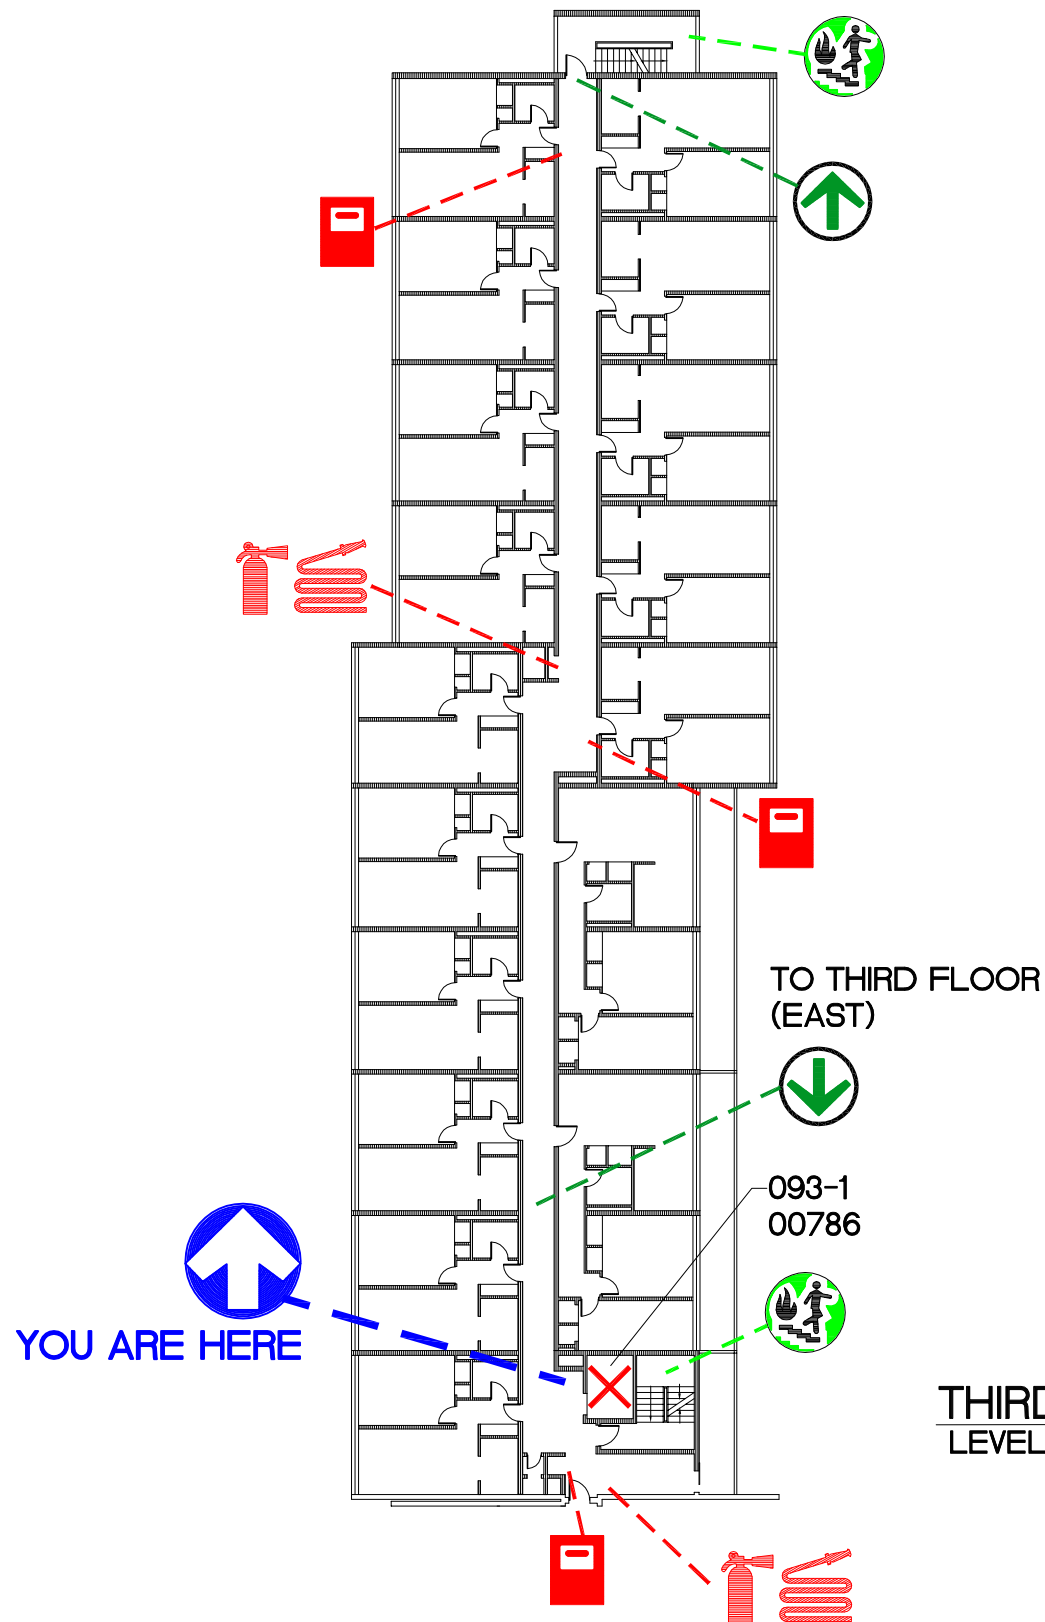


-  YOU ARE HERE
-  EXIT POINT
-  FIRE PULL STATION
-  ASSEMBLY AREA
-  EVACUATION ROUTE
-  FIRE EXTINGUISHER
-  FIRE HOSE
-  FIRE STAIRS
-  DO NOT USE ELEVATOR IN CASE OF FIRE








THIRD FLOOR PLAN (WEST)  
LEVEL 08  
NTS

**LEGEND**



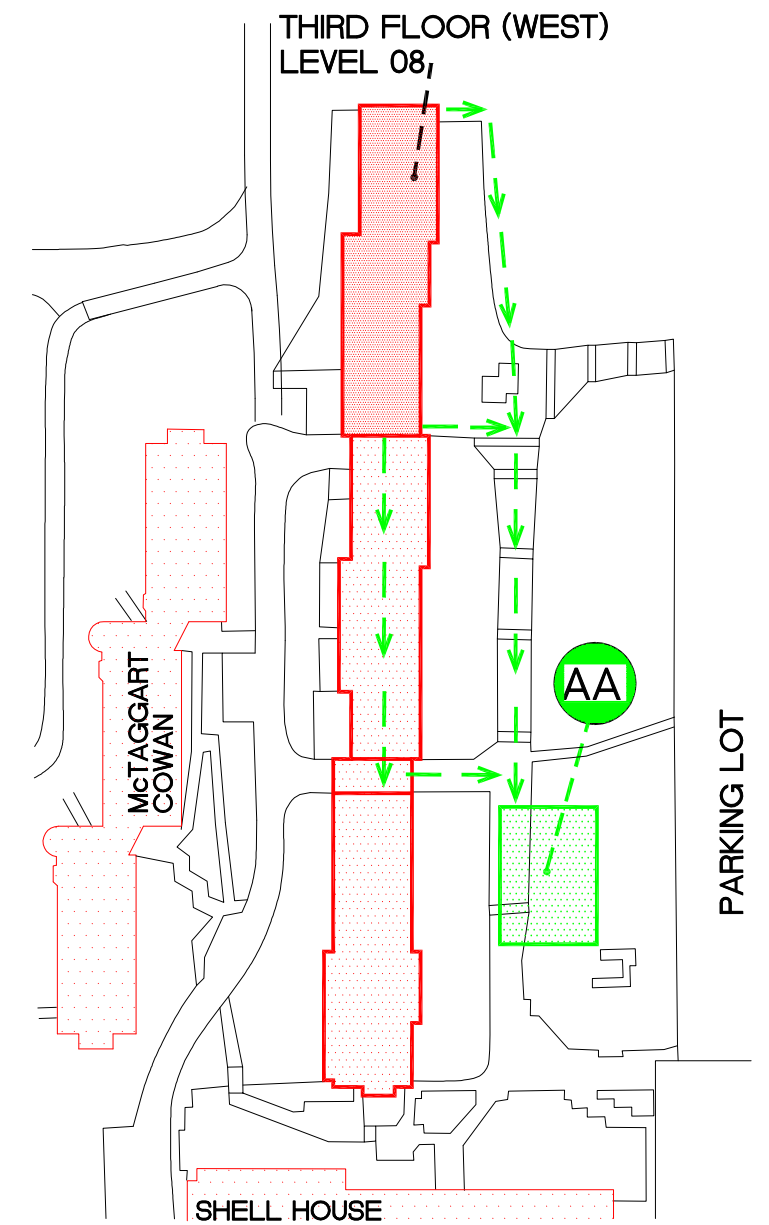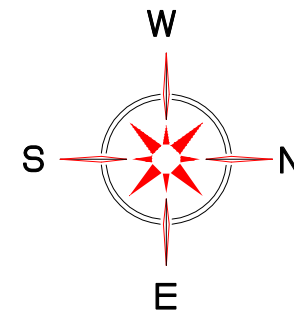



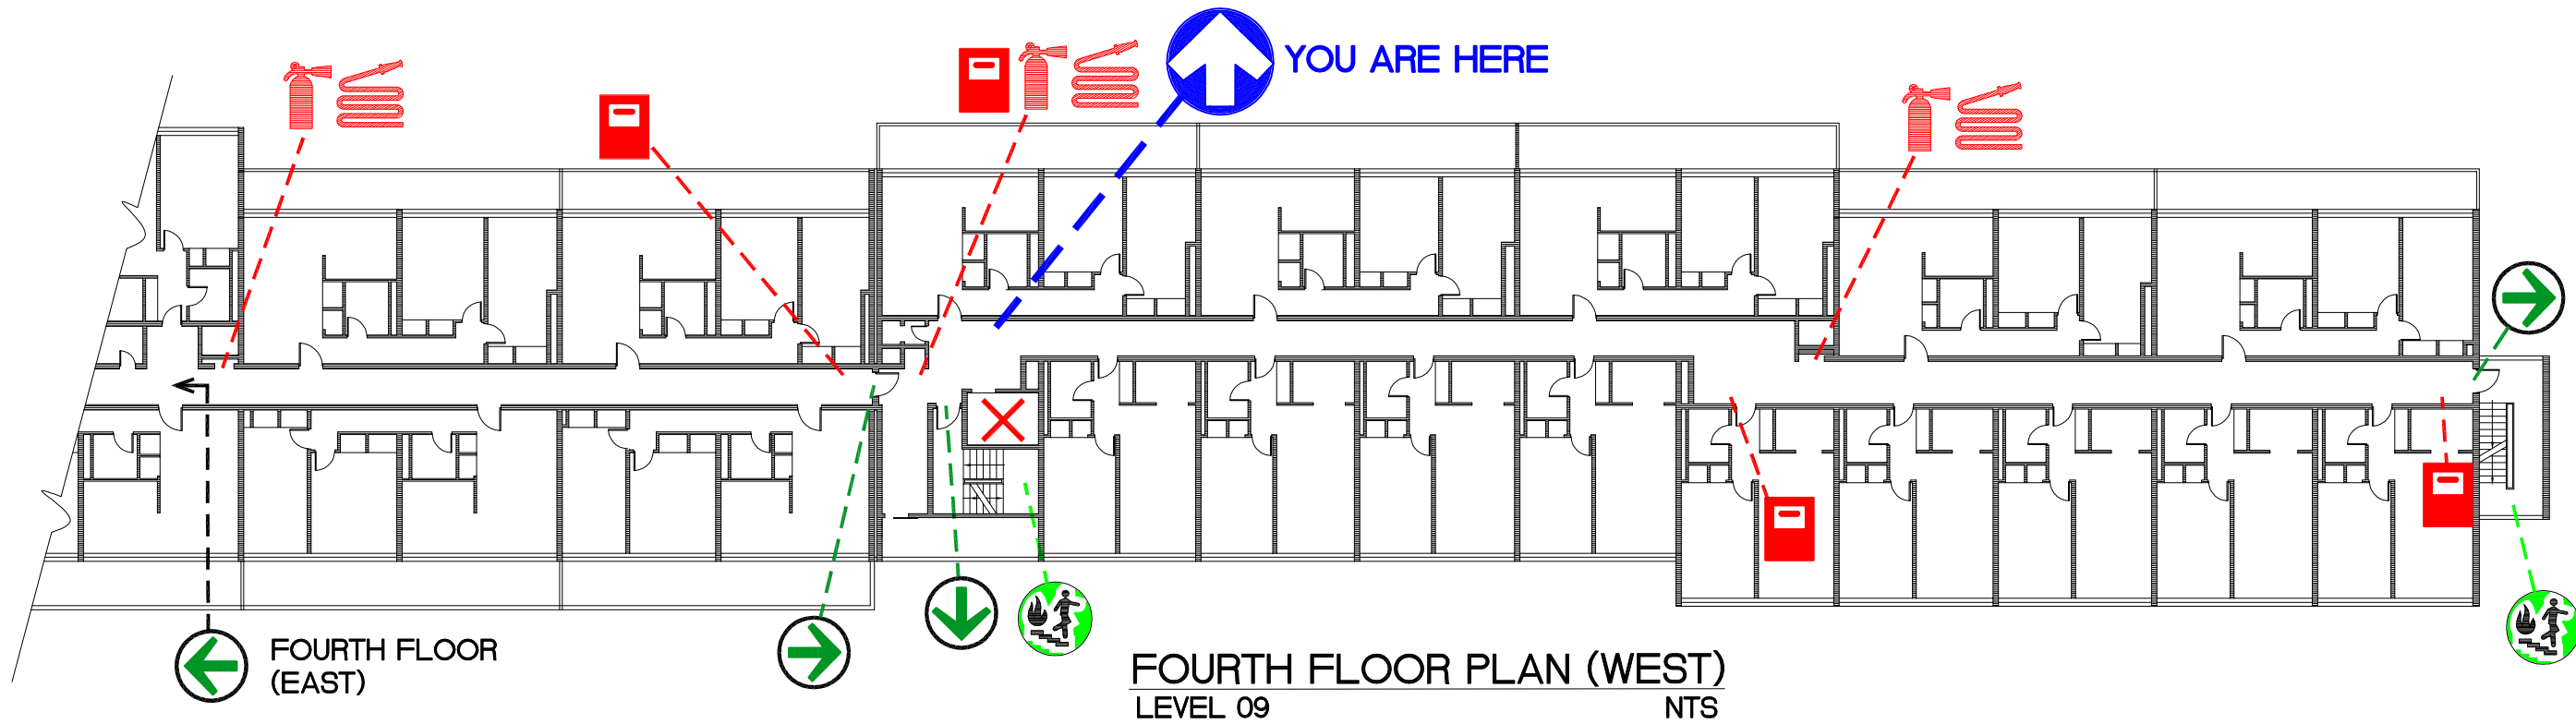


-  YOU ARE HERE
-  EXIT POINT
-  FIRE PULL STATION
-  DO NOT USE ELEVATOR IN CASE OF FIRE
-  ASSEMBLY AREA
-  FIRE EXTINGUISHER
-  FIRE HOSE
-  FIRE STAIRS
-  EVACUATION ROUTE






EVACUATION PLAN  
NOT TO SCALE






**LEGEND**


-  YOU ARE HERE
-  EXIT POINT
-  FIRE PULL STATION
-  ASSEMBLY AREA
-  DO NOT USE ELEVATOR IN CASE OF FIRE
-  FIRE EXTINGUISHER
-  FIRE HOSE
-  FIRE STAIRS
-  EVACUATION ROUTE

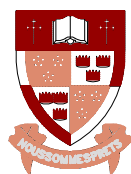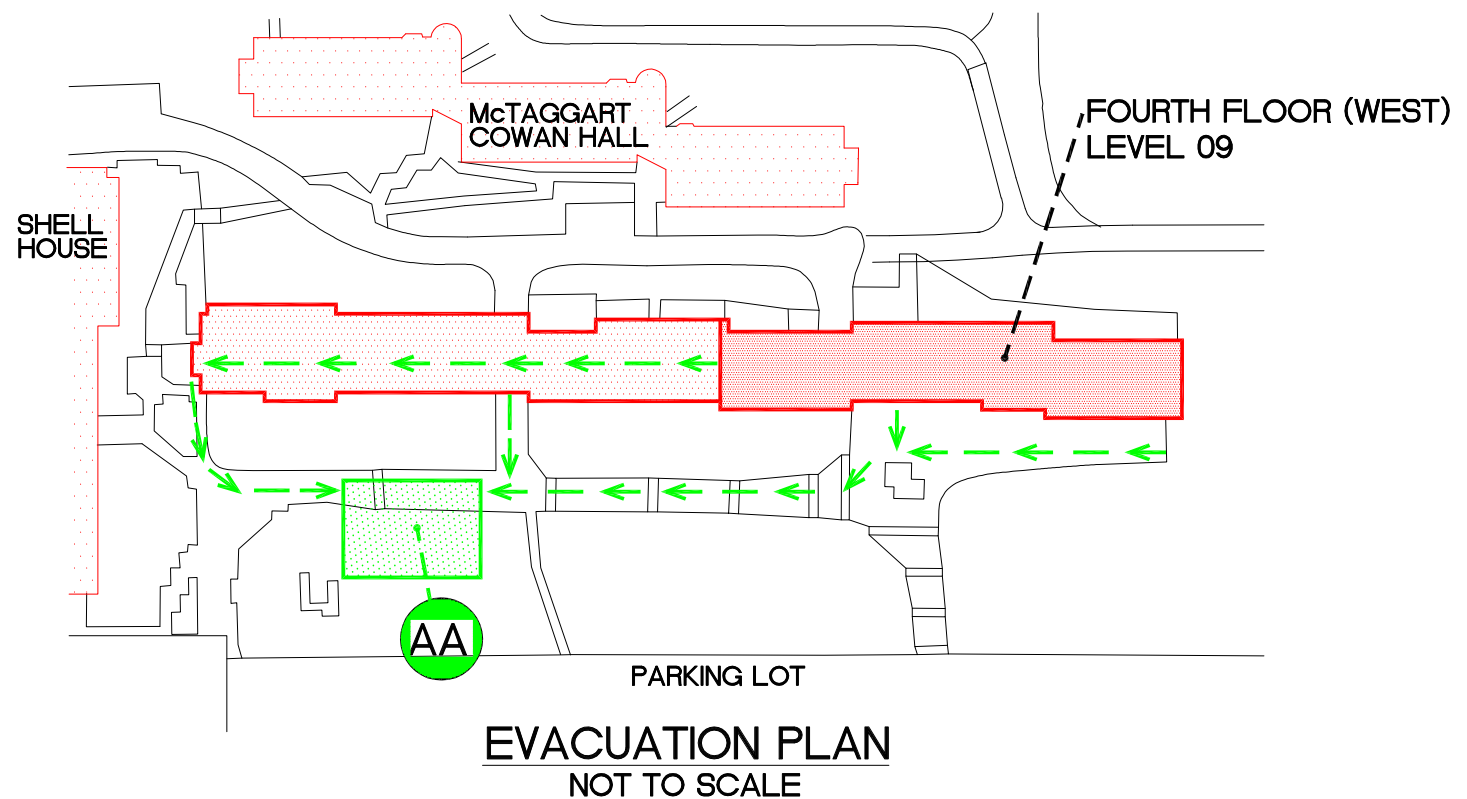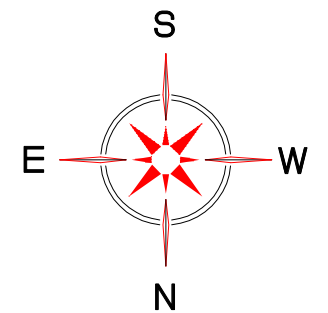



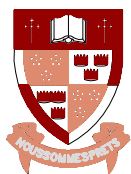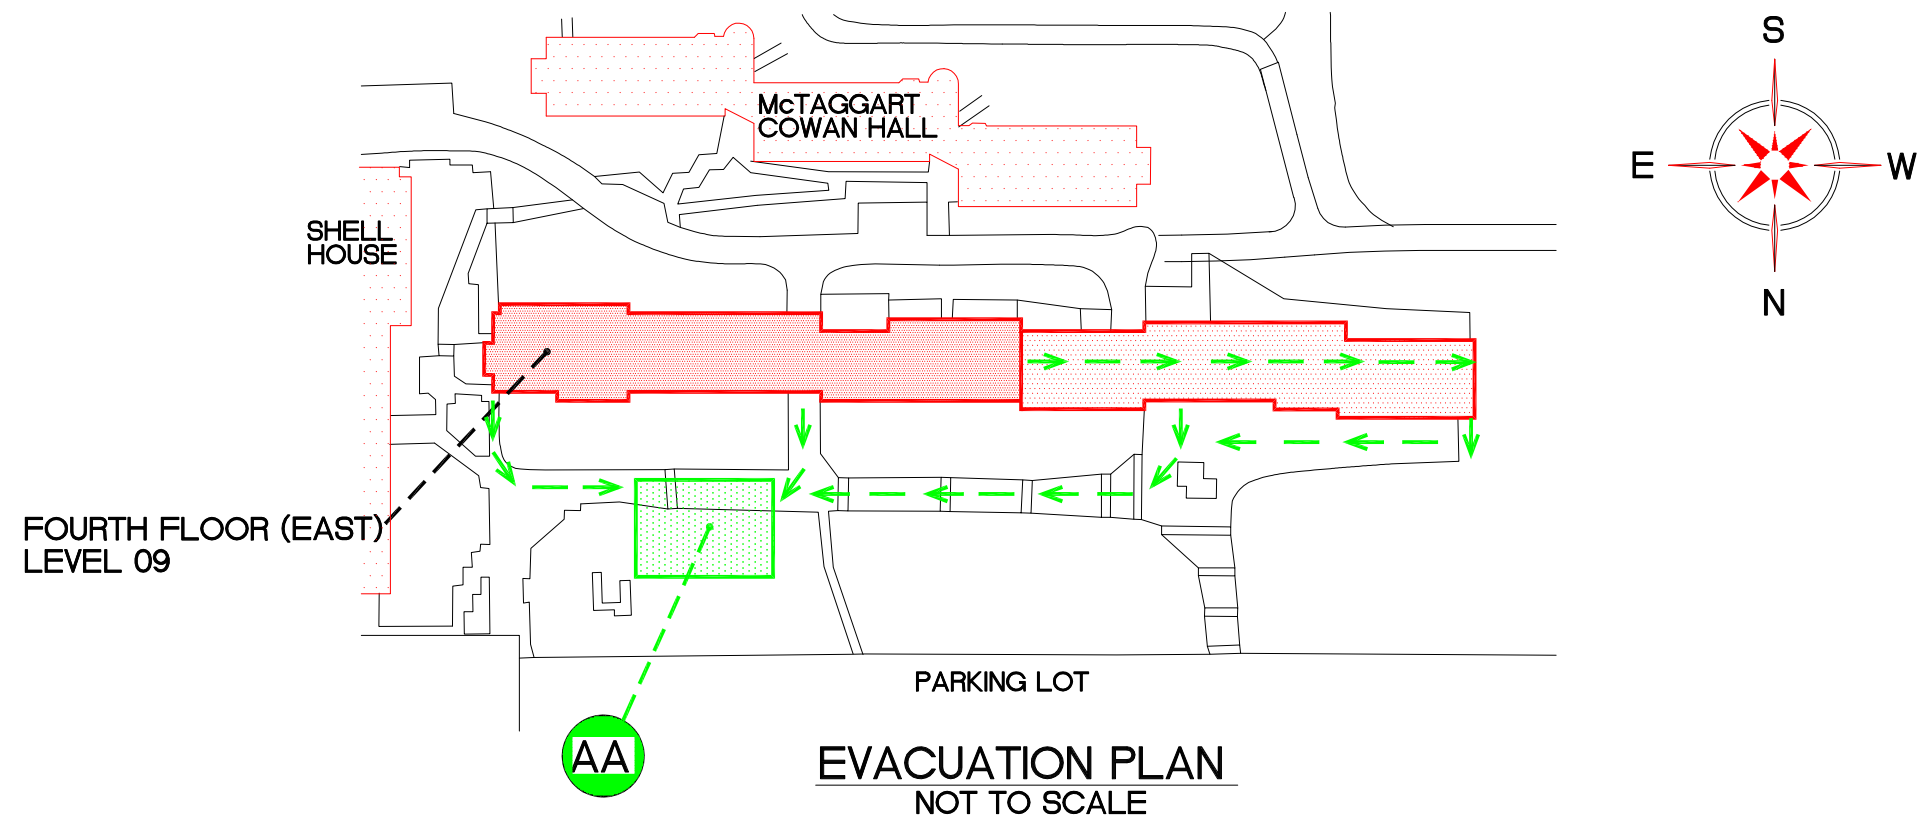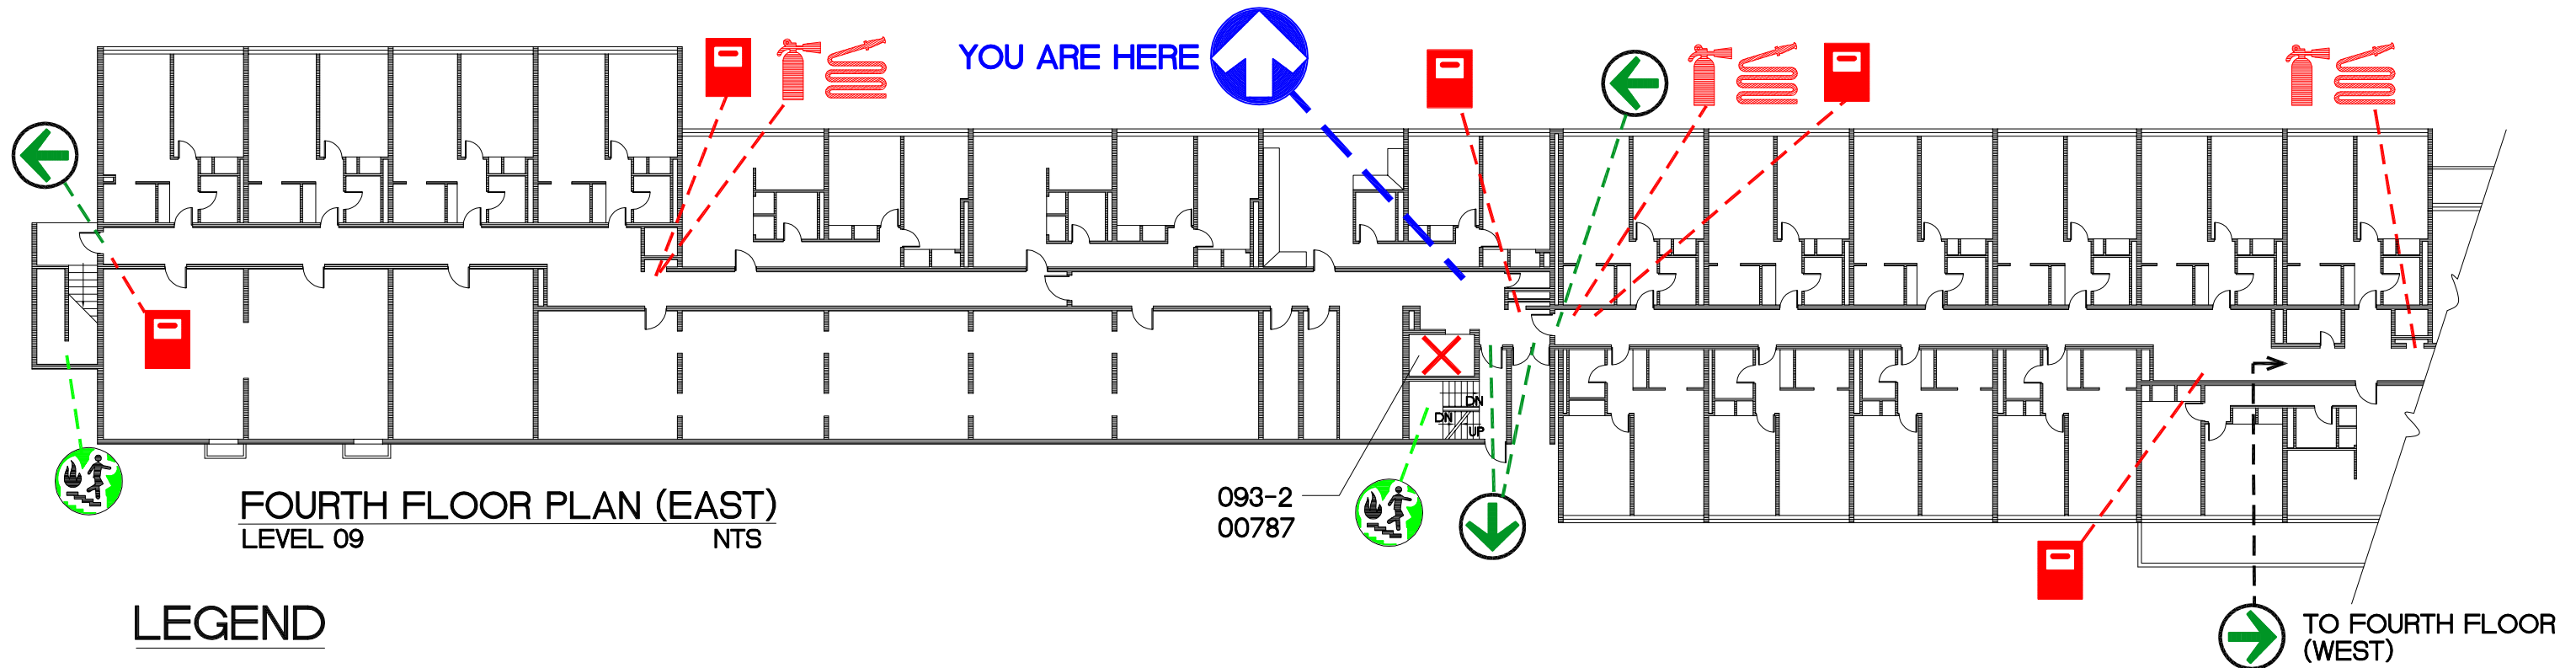


 


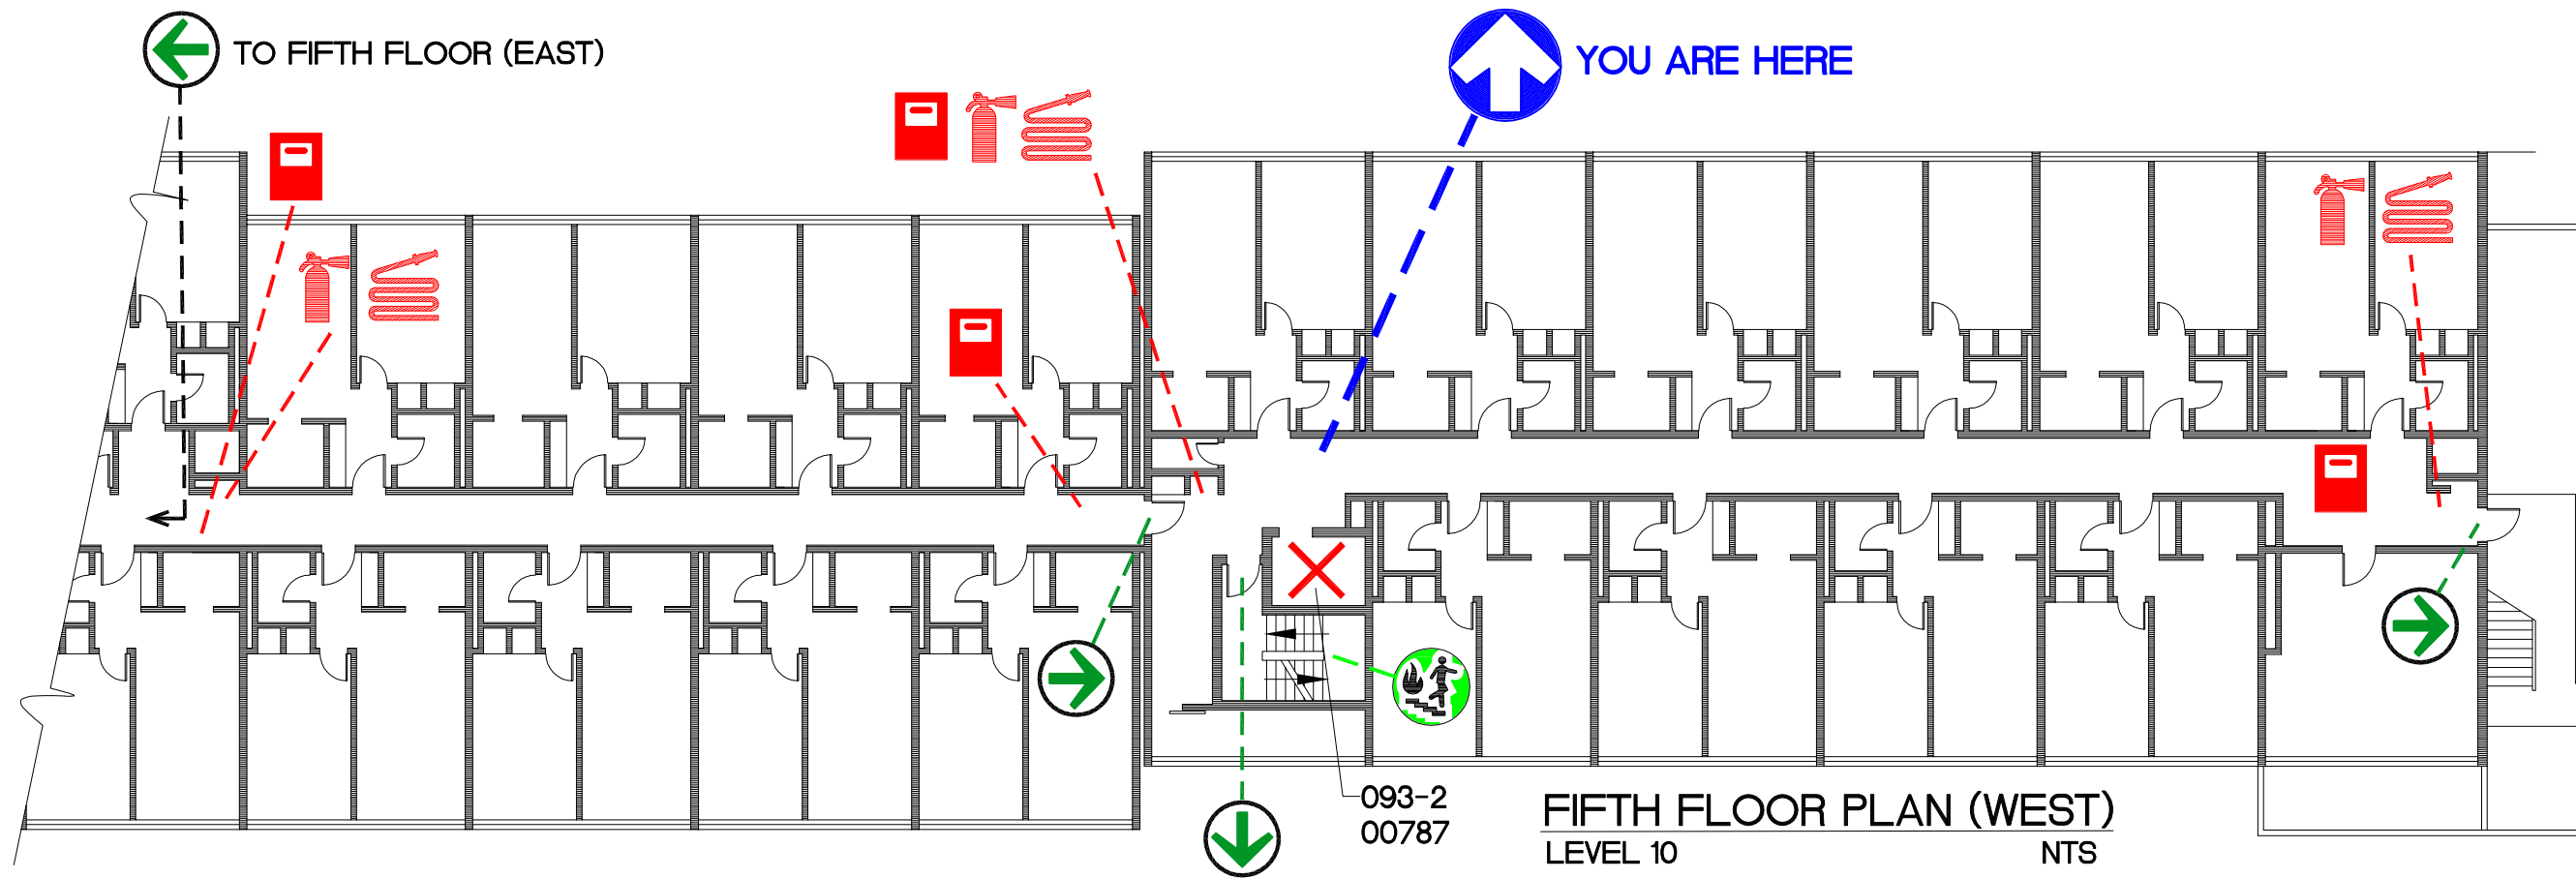
**SIMON FRASER UNIVERSITY**  
**LOUIS RIEL HOUSE**






**SIMON FRASER UNIVERSITY**  
**LOUIS RIEL HOUSE**




**LEGEND**

-  YOU ARE HERE
-  EXIT POINT
-  FIRE STAIRS
-  ASSEMBLY AREA
-  DO NOT USE ELEVATOR IN CASE OF FIRE
-  FIRE EXTINGUISHER
-  FIRE HOSE
-  FIRE PULL STATION
-  EVACUATION ROUTE

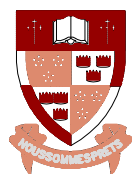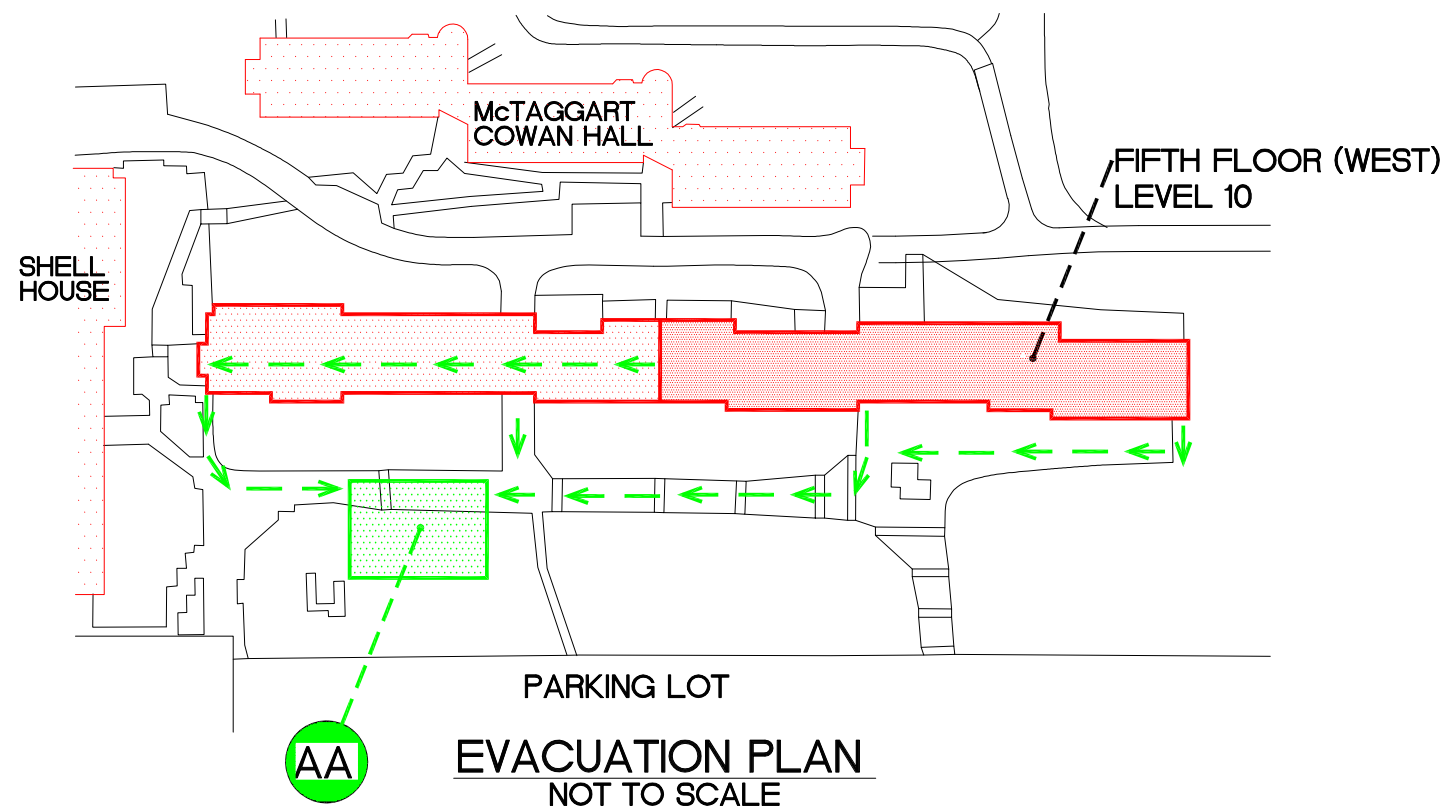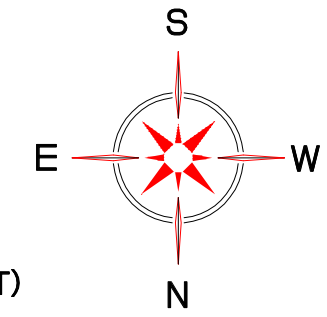





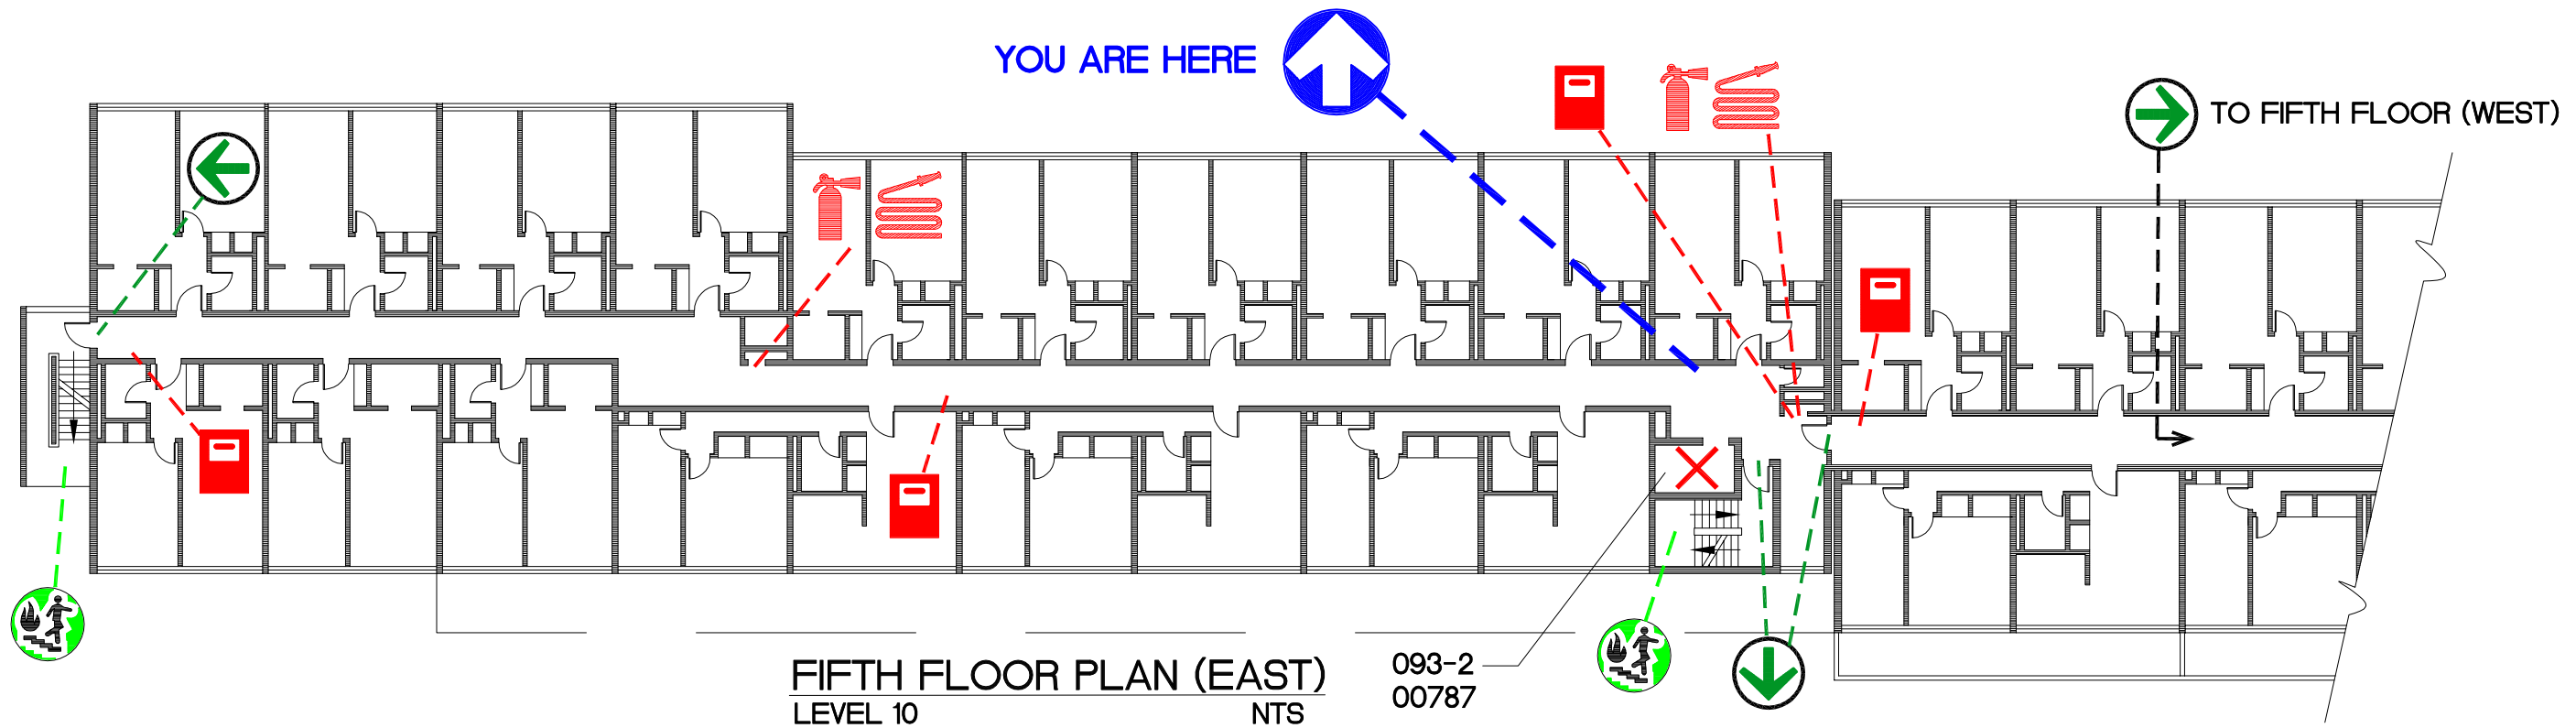




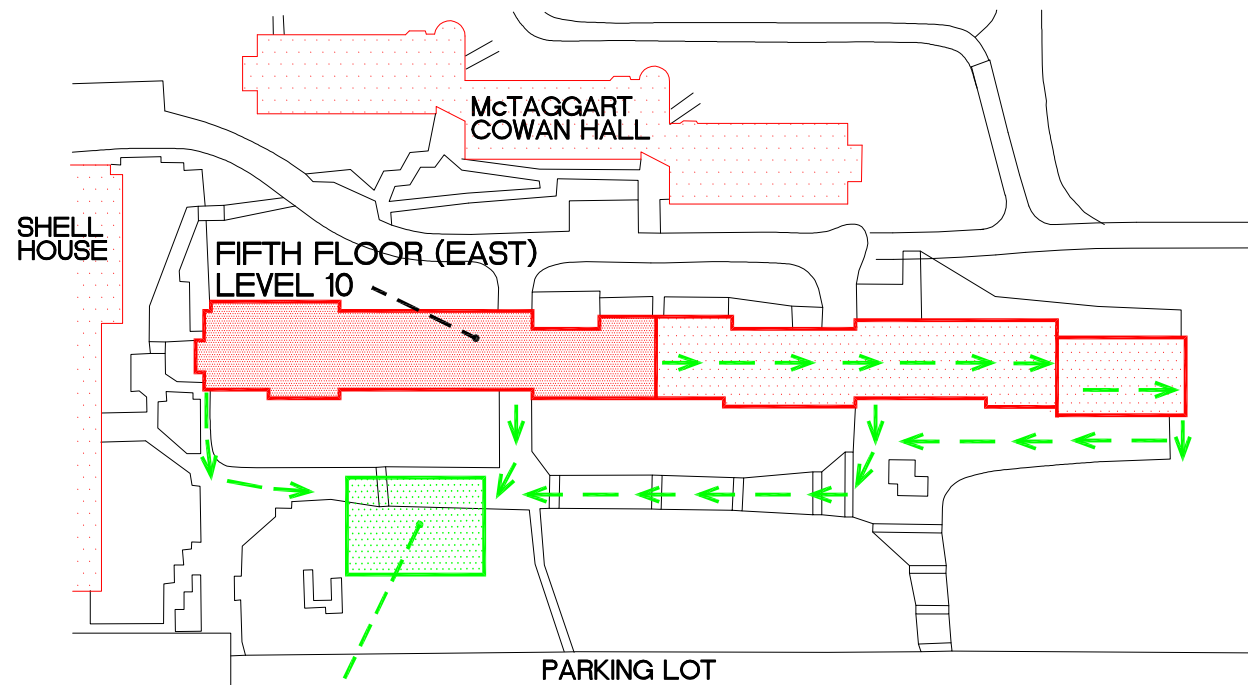
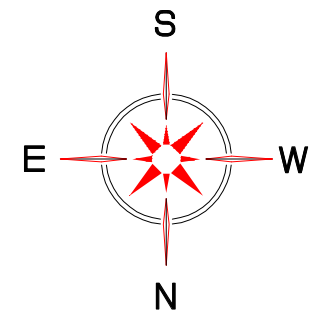
**SIMON FRASER UNIVERSITY  
LOUIS RIEL HOUSE**

SFUDWGS\EVACPLAN\EP0935\_1W.DWG



**LEGEND**

-  YOU ARE HERE
-  EXIT POINT
-  FIRE STAIRS
-  ASSEMBLY AREA
-  FIRE EXTINGUISHER
-  FIRE PULL STATION
-  DO NOT USE ELEVATOR IN CASE OF FIRE
-  FIRE HOSE
-  EVACUATION ROUTE




**AA** EVACUATION PLAN  
NOT TO SCALE







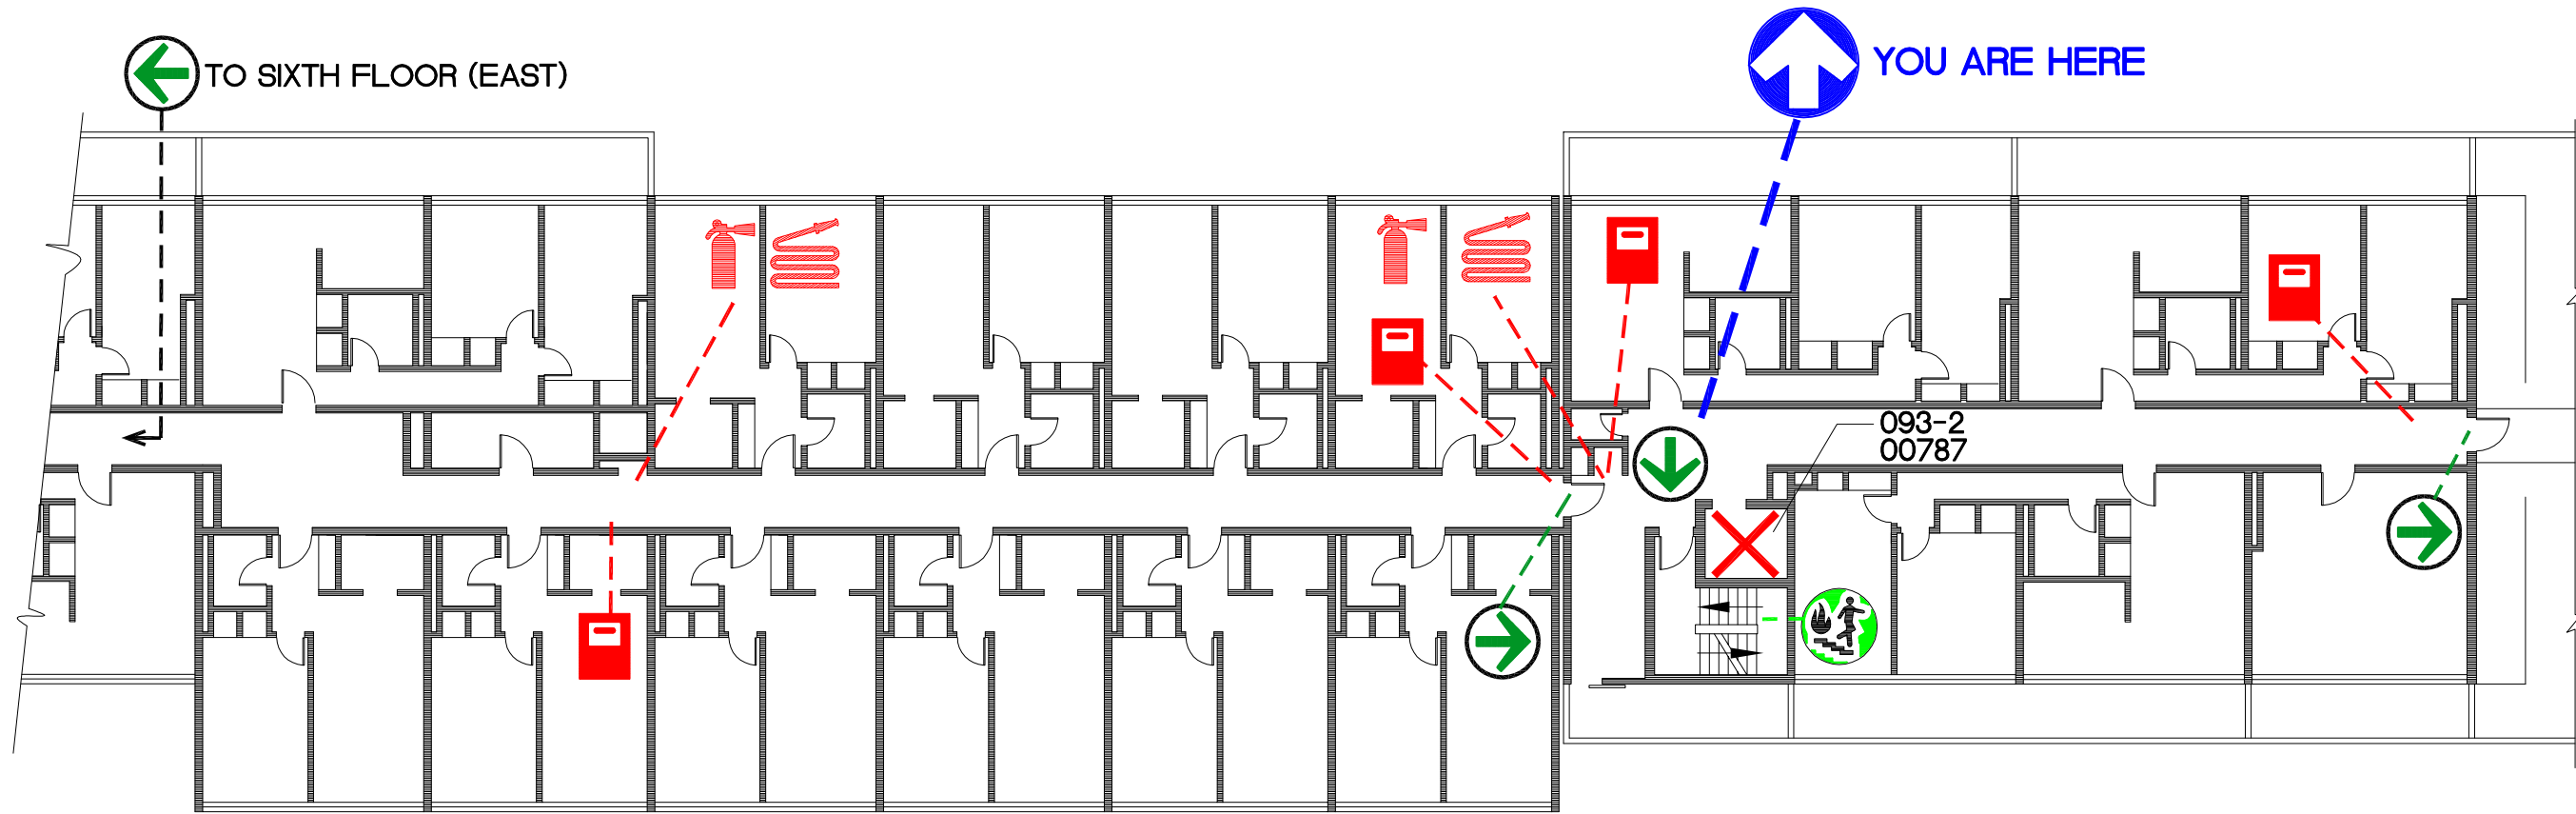




**SIMON FRASER UNIVERSITY  
LOUIS RIEL HOUSE**







SIXTH FLOOR PLAN (WEST)  
LEVEL 11  
NTS

**LEGEND**


-  YOU ARE HERE
-  EXIT POINT
-  ASSEMBLY AREA
-  FIRE STAIRS
-  FIRE HOSE
-  FIRE EXTINGUISHER
-  FIRE PULL STATION
-  DO NOT USE ELEVATOR  
IN CASE OF FIRE
-  EVACUATION ROUTE

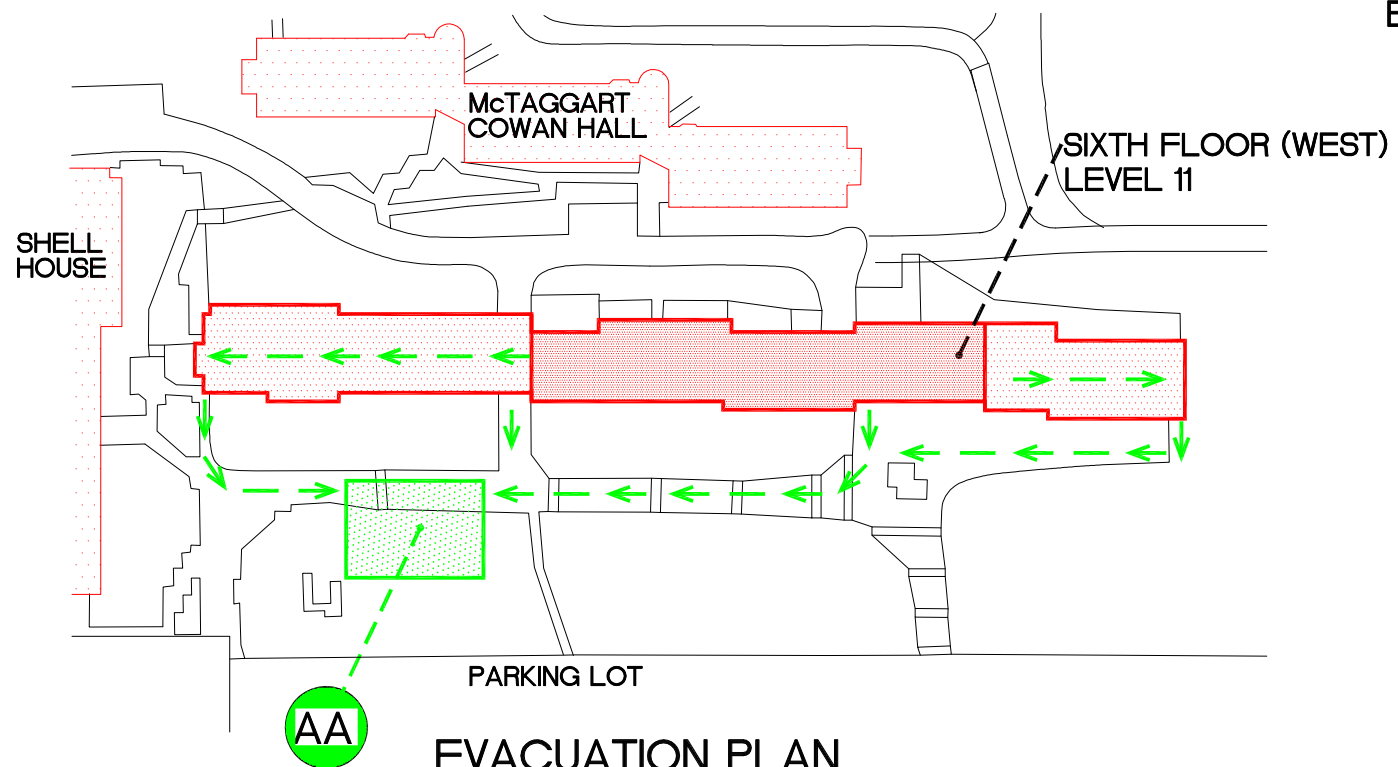

EVACUATION PLAN  
NOT TO SCALE

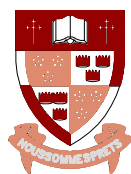


**SIMON FRASER UNIVERSITY**  
**LOUIS RIEL HOUSE**

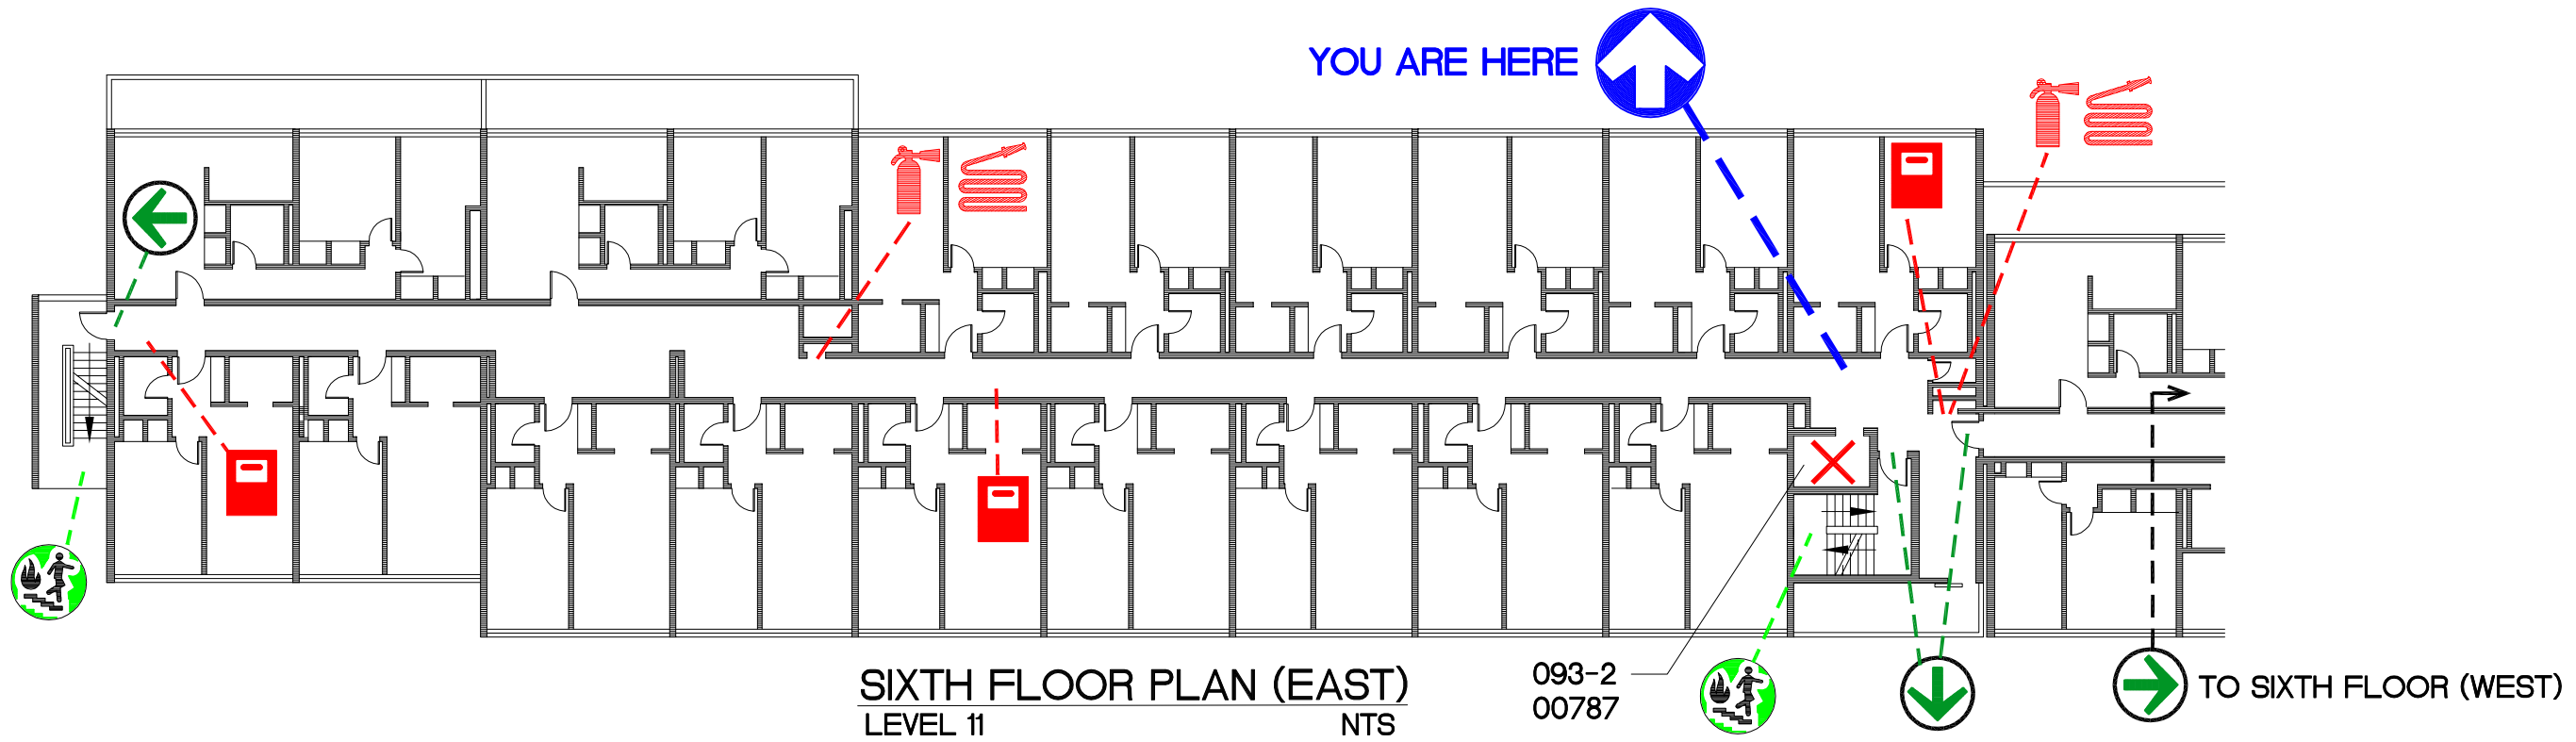


### LEGEND



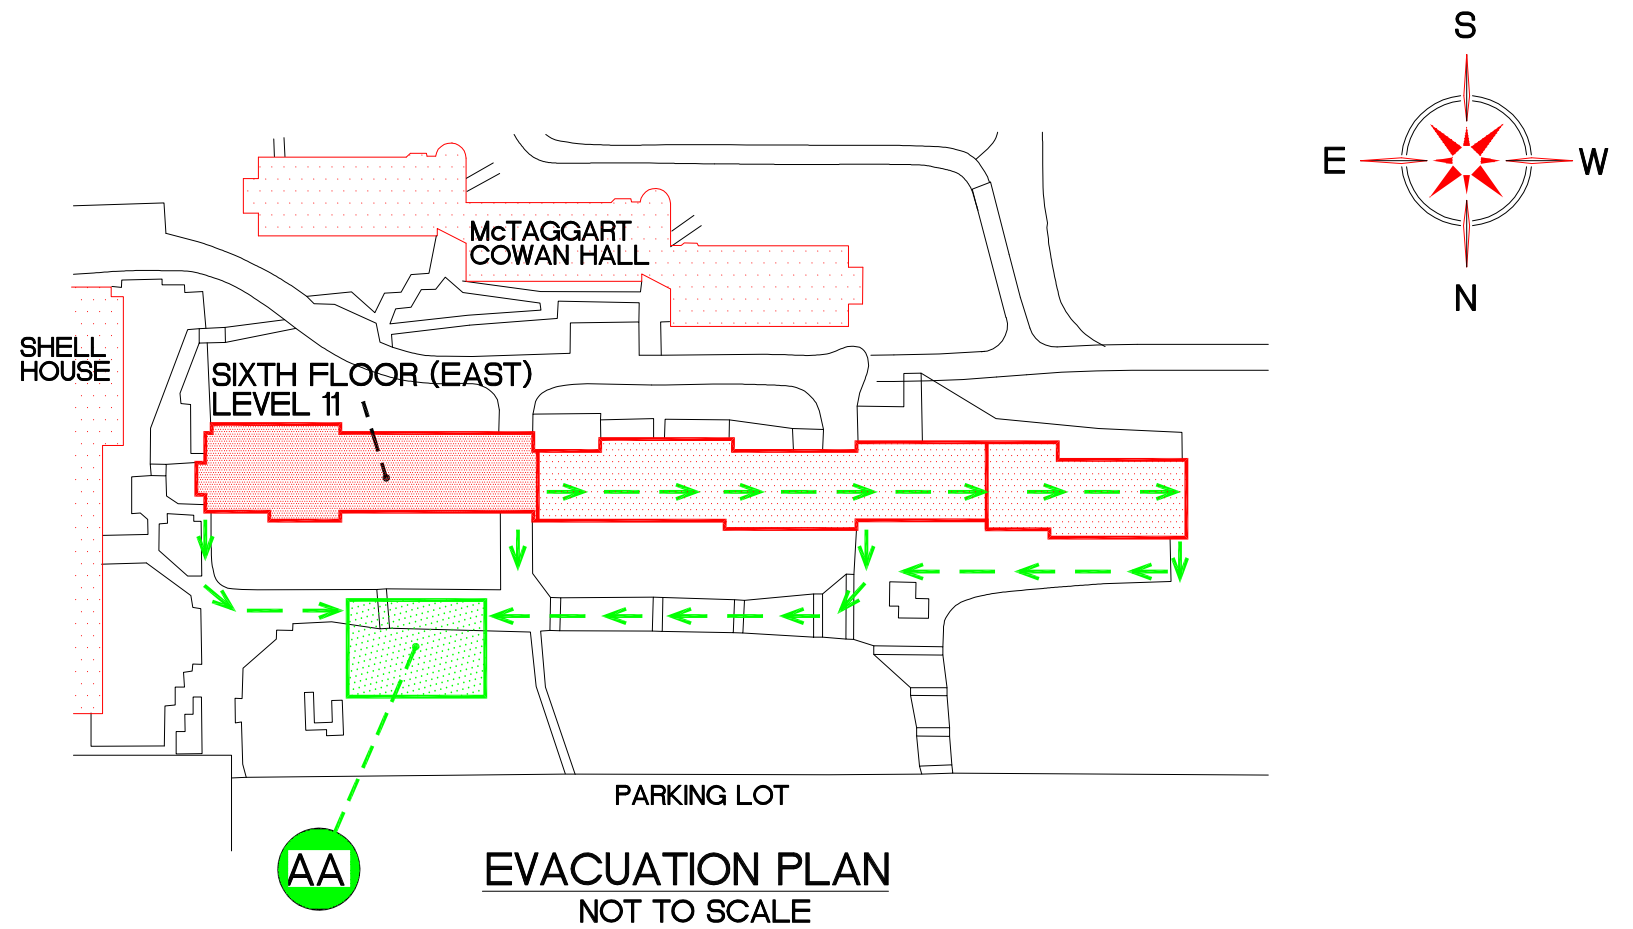



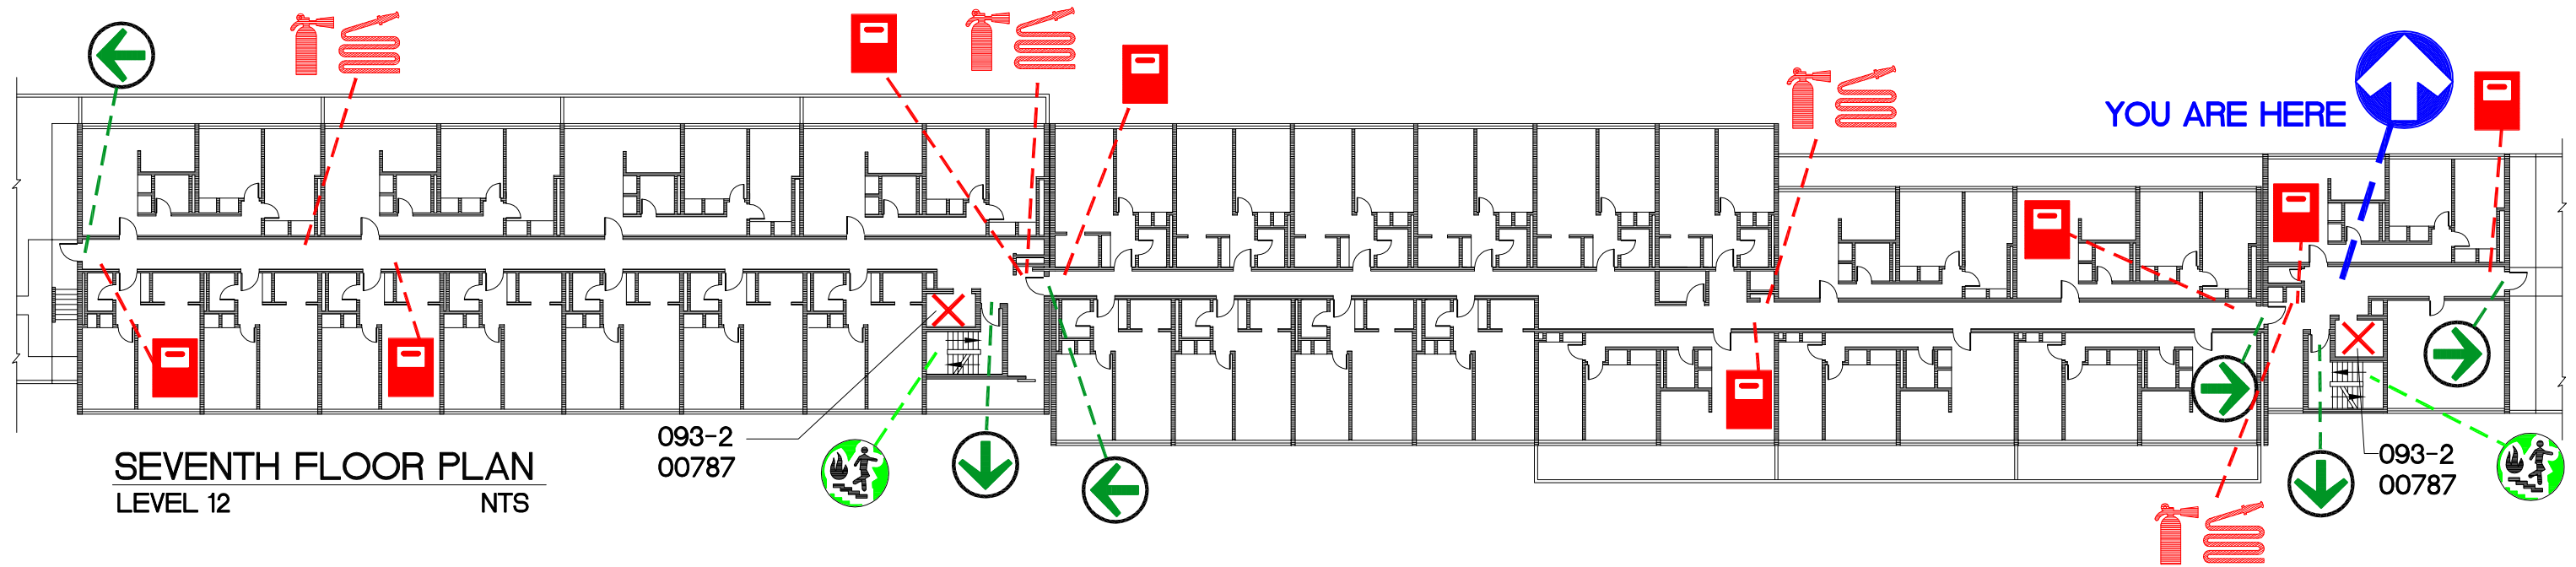


- |  |               |  |  |
|--|---------------|--|--|
|  | YOU ARE HERE  |  | FIRE EXTINGUISHER                      |
|  | EXIT POINT    |  | FIRE PULL STATION                      |
|  | ASSEMBLY AREA |  | DO NOT USE ELEVATOR<br>IN CASE OF FIRE |
|  | FIRE STAIRS   |  | EVACUATION ROUTE                       |
|  | FIRE HOSE     |  |  |




**SIMON FRASER UNIVERSITY**  
**LOUIS RIEL HOUSE**




### LEGEND


-  YOU ARE HERE
-  EXIT POINT
-  FIRE STAIRS
-  ASSEMBLY AREA
-  FIRE HOSE
-  FIRE EXTINGUISHER
-  FIRE PULL STATION
-  DO NOT USE ELEVATOR IN CASE OF FIRE
-  EVACUATION ROUTE

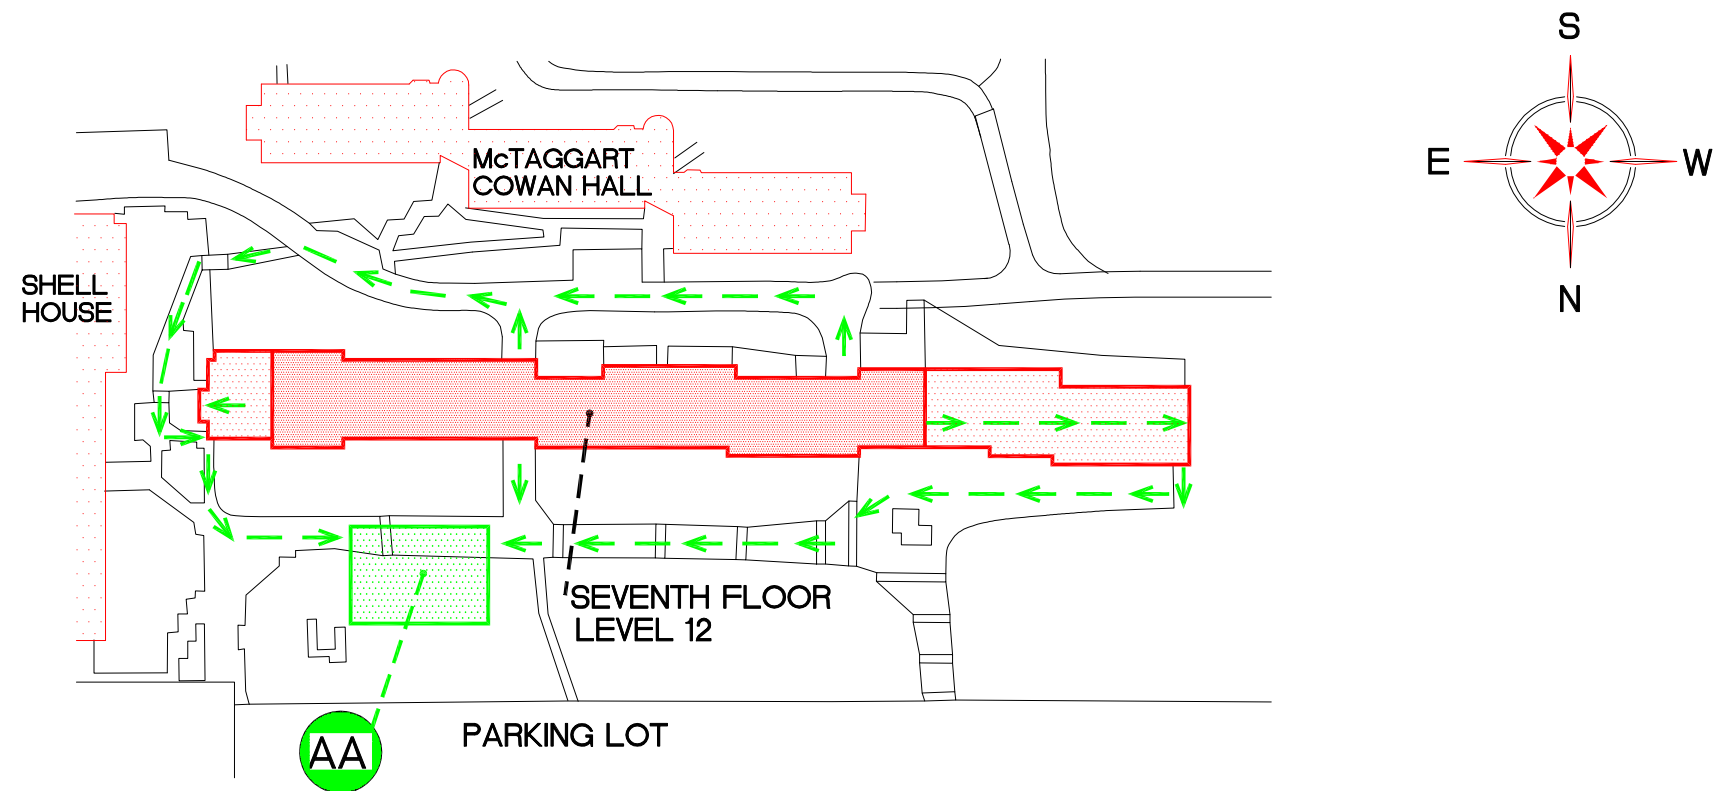

**EVACUATION PLAN**  
NOT TO SCALE

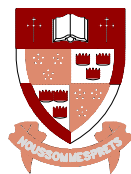



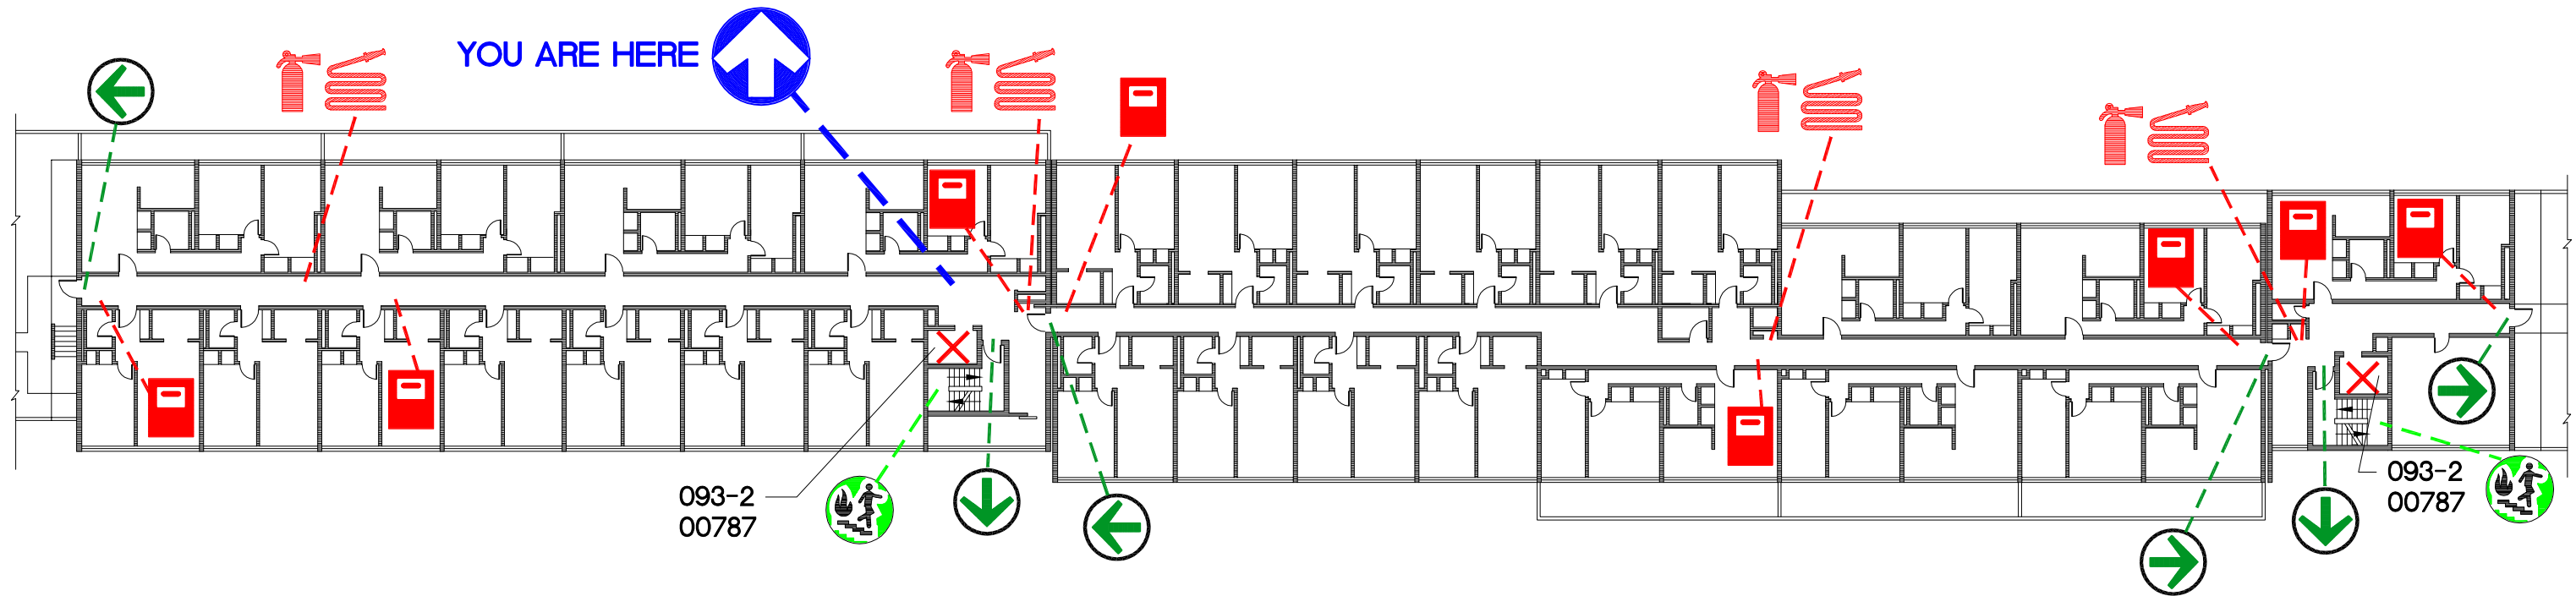






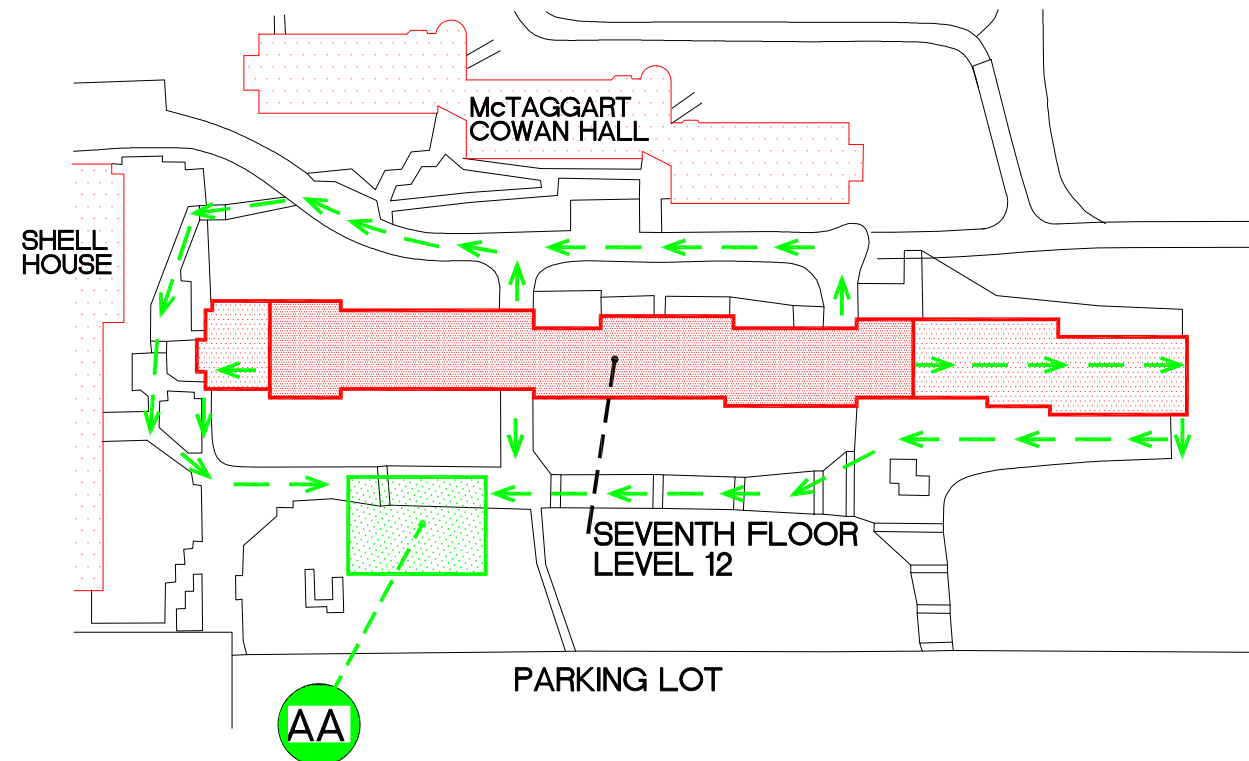
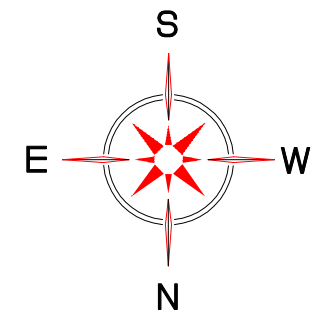
**SIMON FRASER UNIVERSITY**  
**LOUIS RIEL HOUSE**




SEVENTH FLOOR PLAN  
LEVEL 12 NTS

LEGEND



-  YOU ARE HERE
-  EXIT POINT
-  FIRE STAIRS
-  ASSEMBLY AREA
-  FIRE HOSE
-  FIRE EXTINGUISHER
-  FIRE PULL STATION
-  EVACUATION ROUTE
-  DO NOT USE ELEVATOR IN CASE OF FIRE





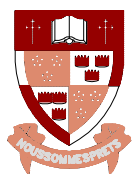



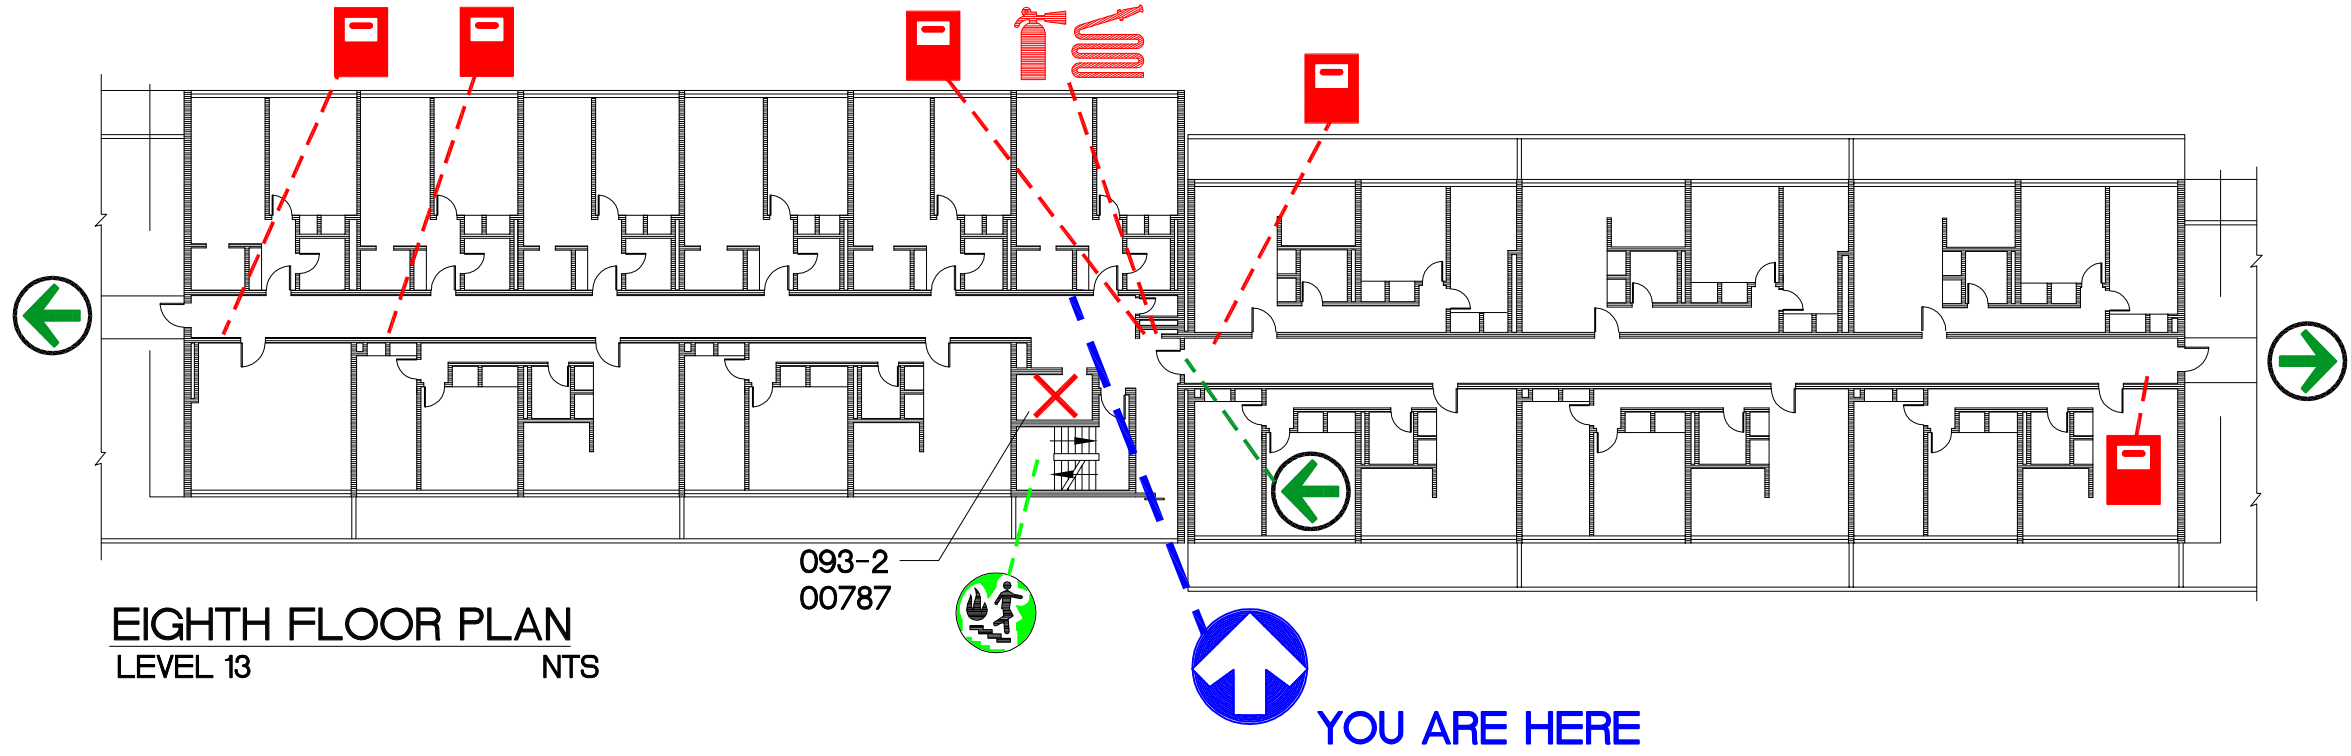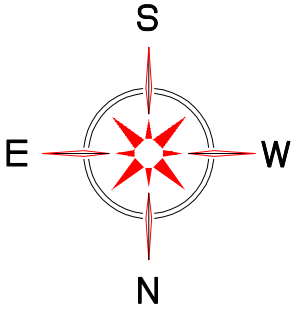


EVACUATION PLAN  
NOT TO SCALE





SIMON FRASER UNIVERSITY  
LOUIS RIEL HOUSE



**LEGEND**

 -  YOU ARE HERE
-  EXIT POINT
-  ASSEMBLY AREA
-  FIRE STAIRS
-  FIRE EXTINGUISHER
-  DO NOT USE ELEVATOR IN CASE OF FIRE
-  FIRE PULL STATION
-  FIRE HOSE
-  EVACUATION ROUTE

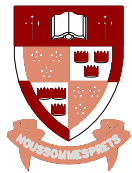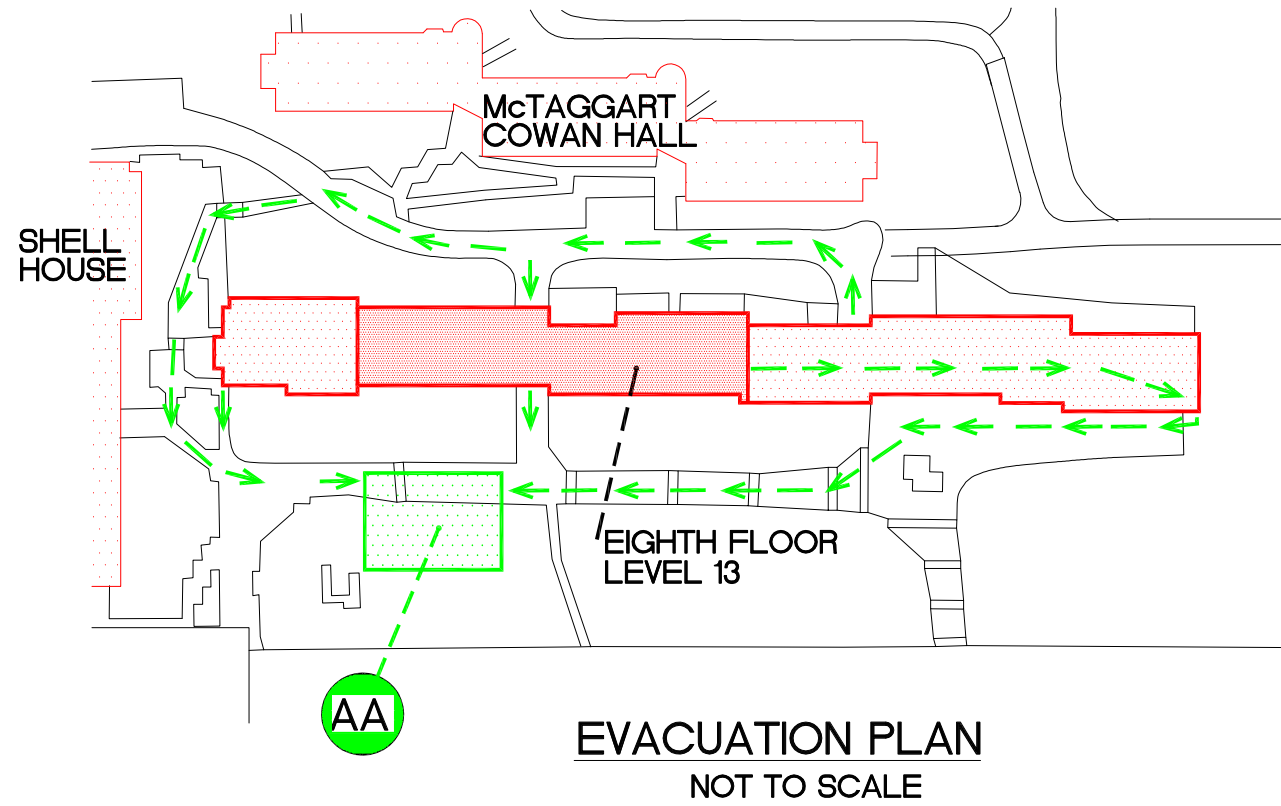

**SIMON FRASER UNIVERSITY**  
**LOUIS RIEL HOUSE**