









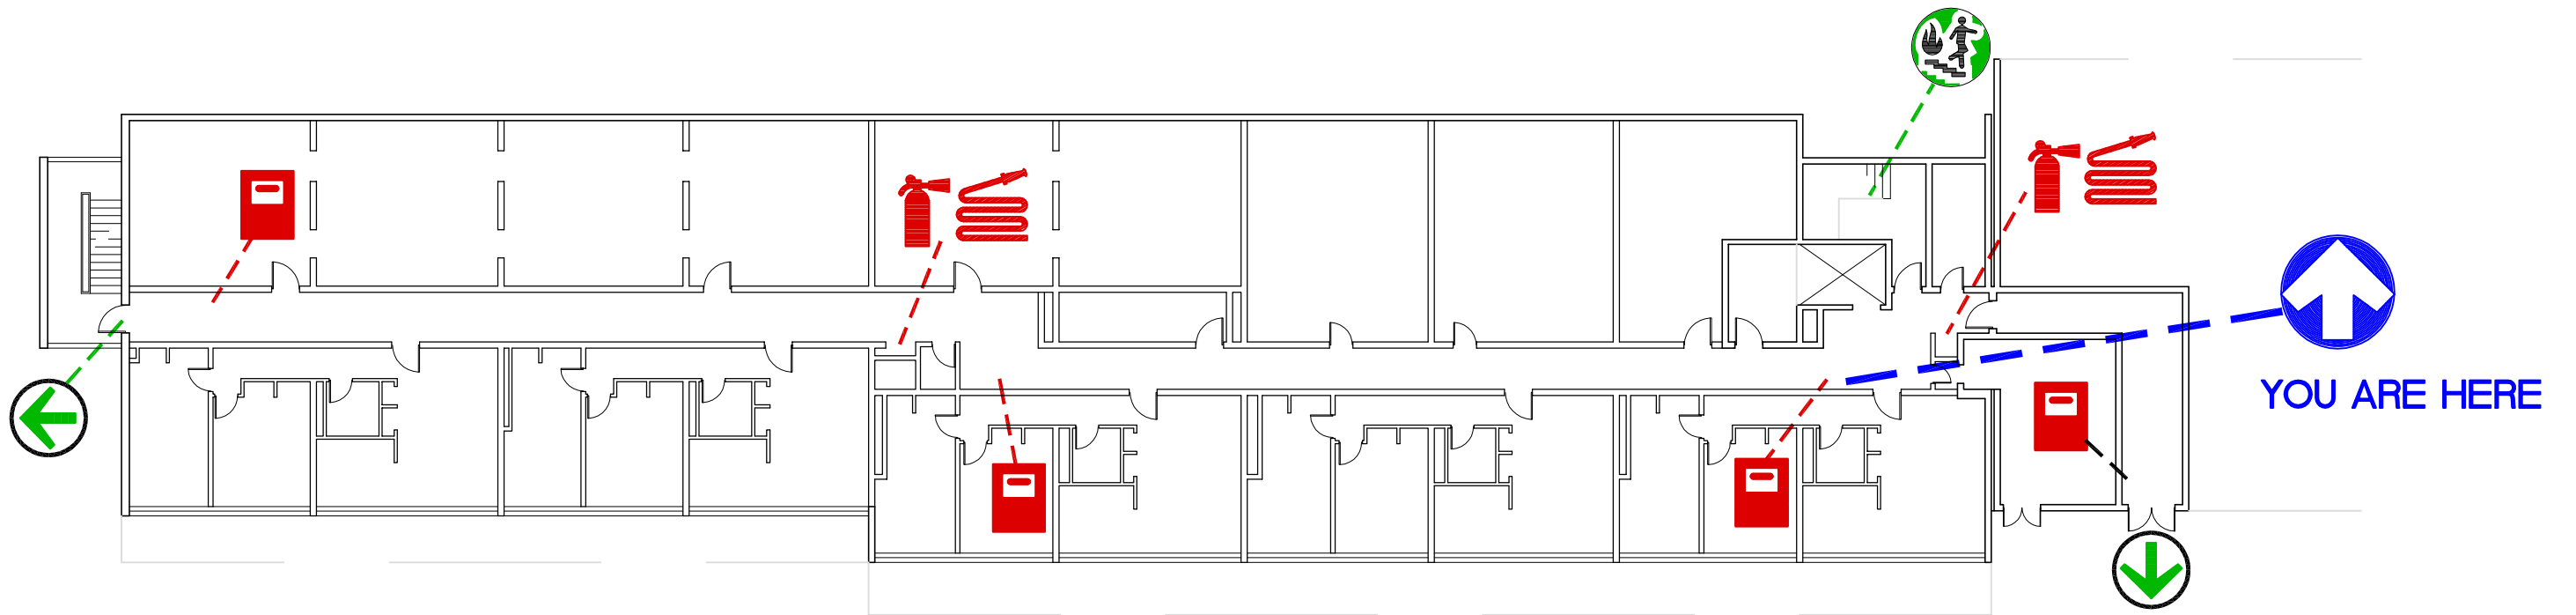

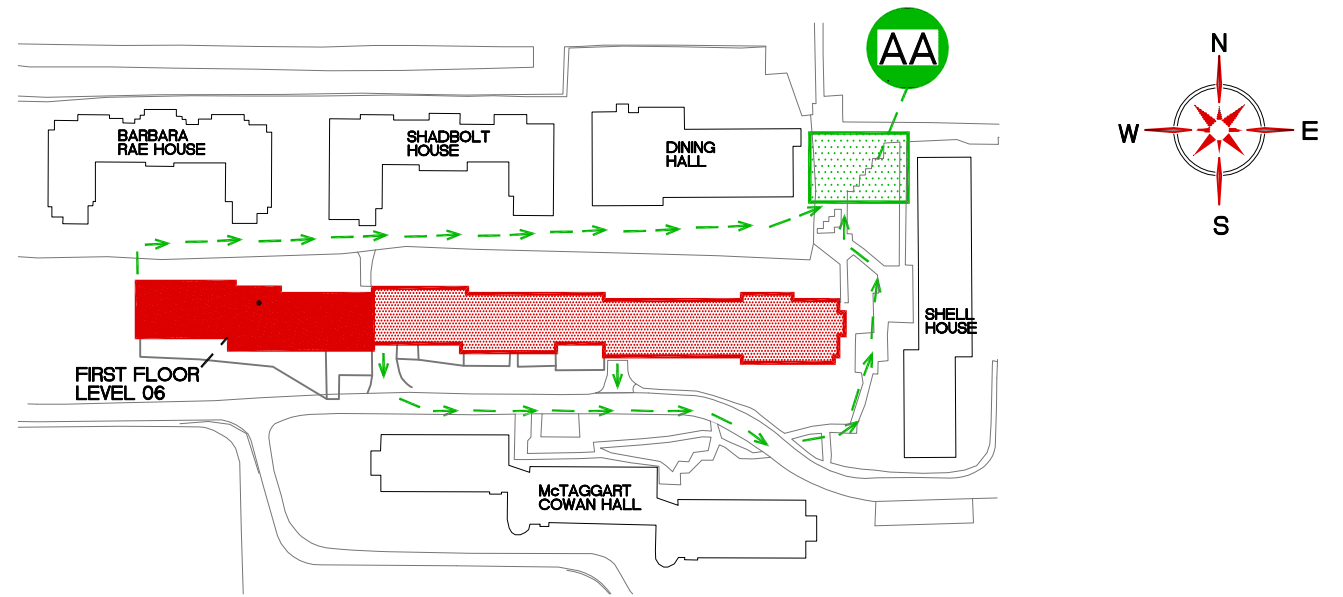

**EVACUATION PLAN**  
SCALE : NTS



**FIRST FLOOR PLAN**  
LEVEL 6 SCALE : NTS



**LEGEND**

-  YOU ARE HERE
-  EXIT POINT
-  ASSEMBLY AREA
-  FIRE STAIRS
-  FIRE EXTINGUISHER
-  FIRE HOSE
-  FIRE PULL STATION
-  EVACUATION ROUTE
-  REFUGE AREA

 <b>SIMON FRASER UNIVERSITY</b> FACILITIES SERVICES		Building Name : <b>Louis Riel Residence</b>	
File Location	DocuShare-SFU Public\Public Facilities Services\Fire Evacuation Plan\93-Louis Riel Residence		
Date Approved	September 1, 2011	EH+S Approved	FLOOR 100 LEVEL





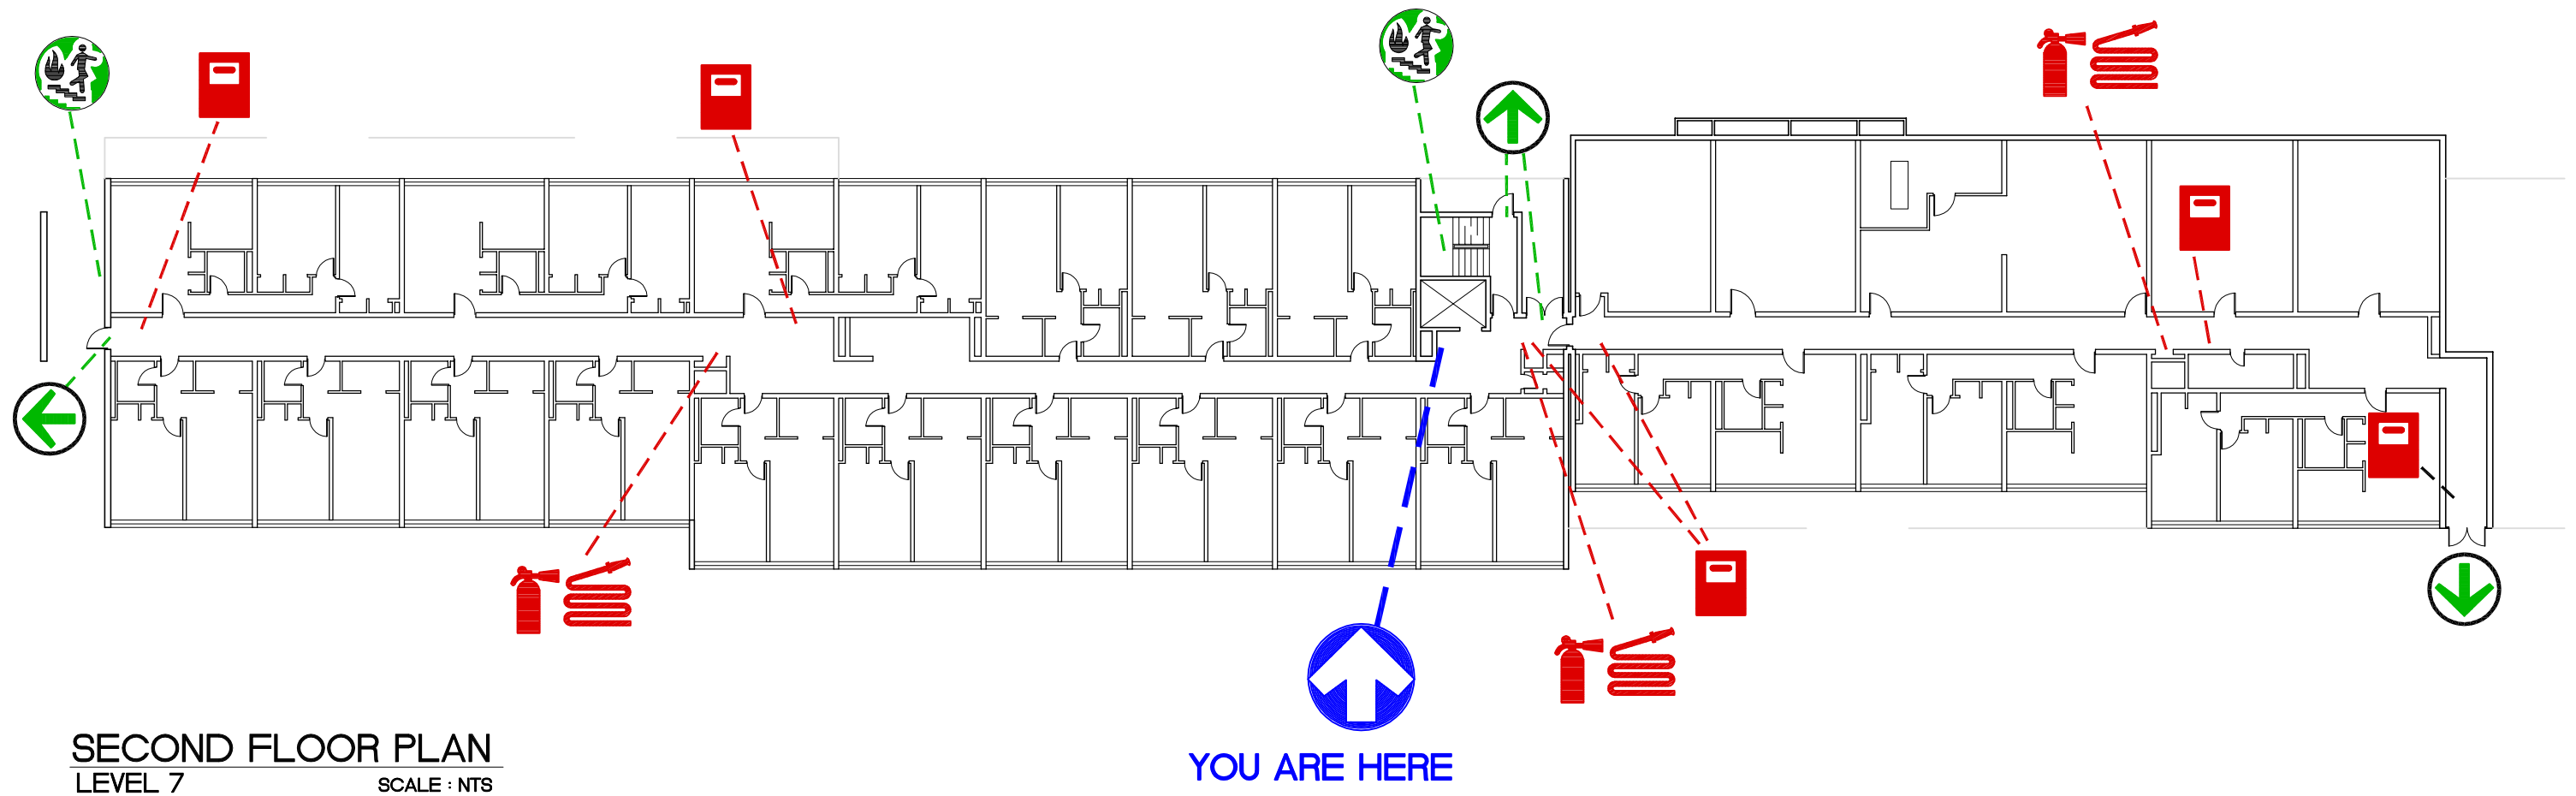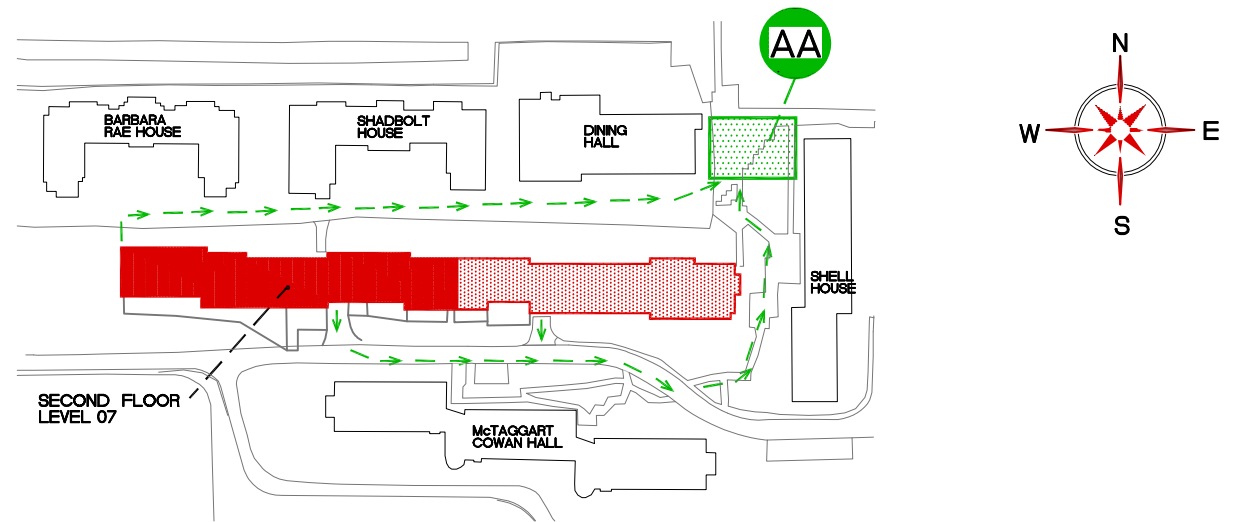




# EVACUATION PLAN


SCALE : NTS





**SECOND FLOOR PLAN**  
LEVEL 7 SCALE : NTS


### LEGEND

-  YOU ARE HERE
-  EXIT POINT
-  ASSEMBLY AREA
-  FIRE STAIRS
-  FIRE EXTINGUISHER
-  FIRE HOSE
-  FIRE PULL STATION
-  EVACUATION ROUTE
-  REFUGE AREA

 <b>SIMON FRASER UNIVERSITY</b> FACILITIES SERVICES		Building Name : <b>Louis Riel Residence</b>	
File Location	DocuShare-SFU Public\Public Facilities Services\Fire Evacuation Plan\93-Louis Riel Residence		
Date Approved	September 1, 2011	EH+S Approved	FLOOR : 200 LEVEL

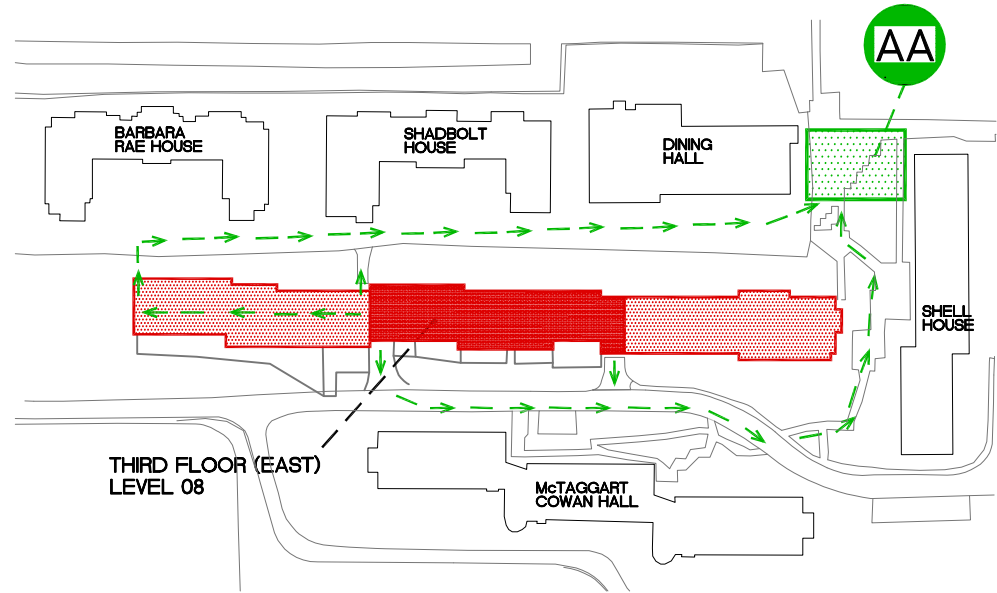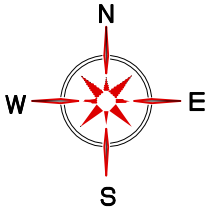

**EVACUATION PLAN**  
SCALE : NTS


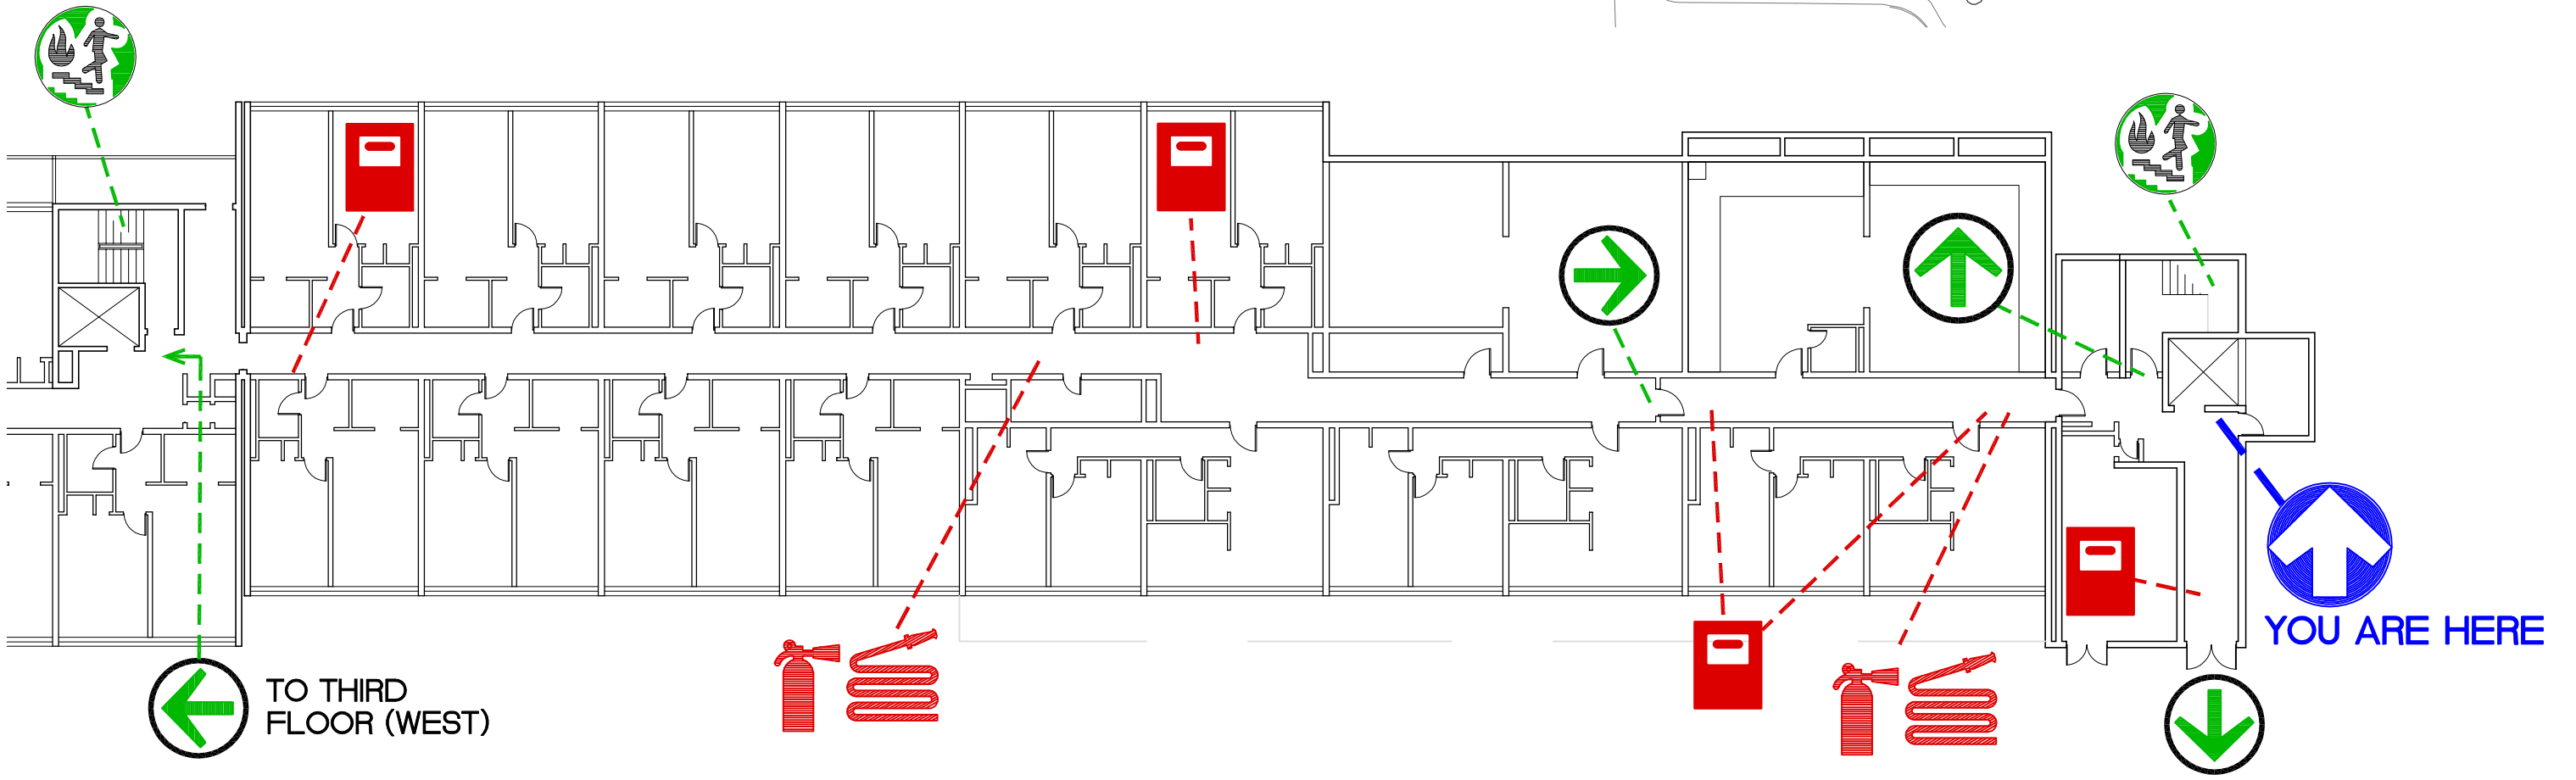


**THIRD FLOOR PLAN (EAST)**  
LEVEL 8  
SCALE : NTS

LEGEND	
	YOU ARE HERE
	EXIT POINT
	ASSEMBLY AREA
	FIRE STAIRS
	FIRE EXTINGUISHER
	FIRE HOSE
	FIRE PULL STATION
	EVACUATION ROUTE
	REFUGE AREA

	<b>SIMON FRASER UNIVERSITY</b> FACILITIES SERVICES	
	File Location	DocuShare-SFU Public\Public Facilities Services\Fire Evacuation Plan\93-Louis Riel Residence
Date Approved	September 1, 2011	EH+S Approved

Building Name :		<b>Louis Riel Residence</b>
FLOOR	300 LEVEL (EAST)	

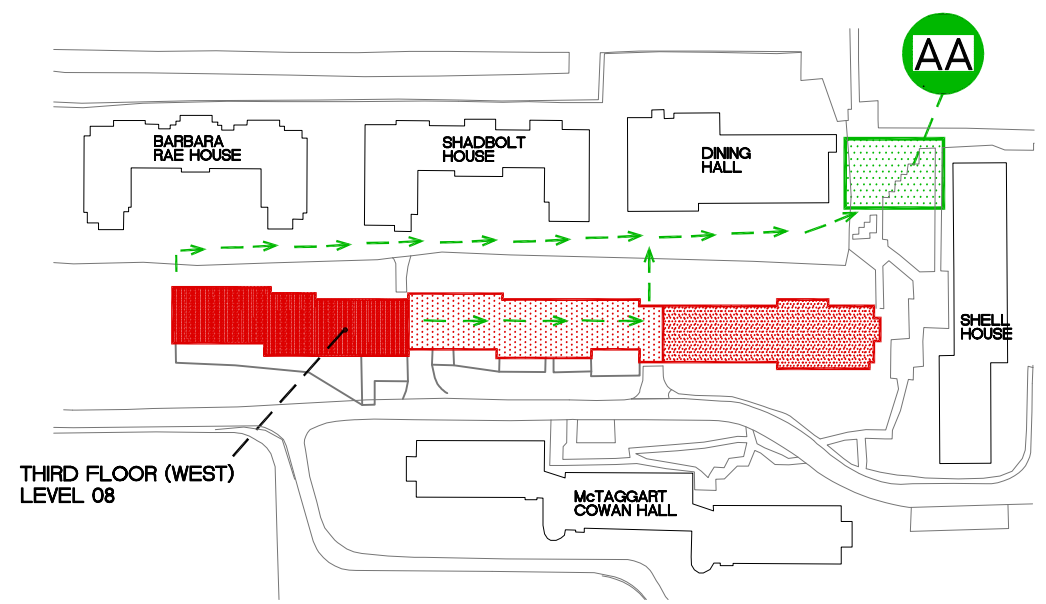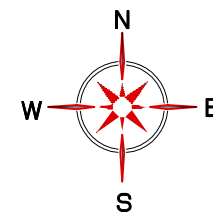


**EVACUATION PLAN**

SCALE : NTS





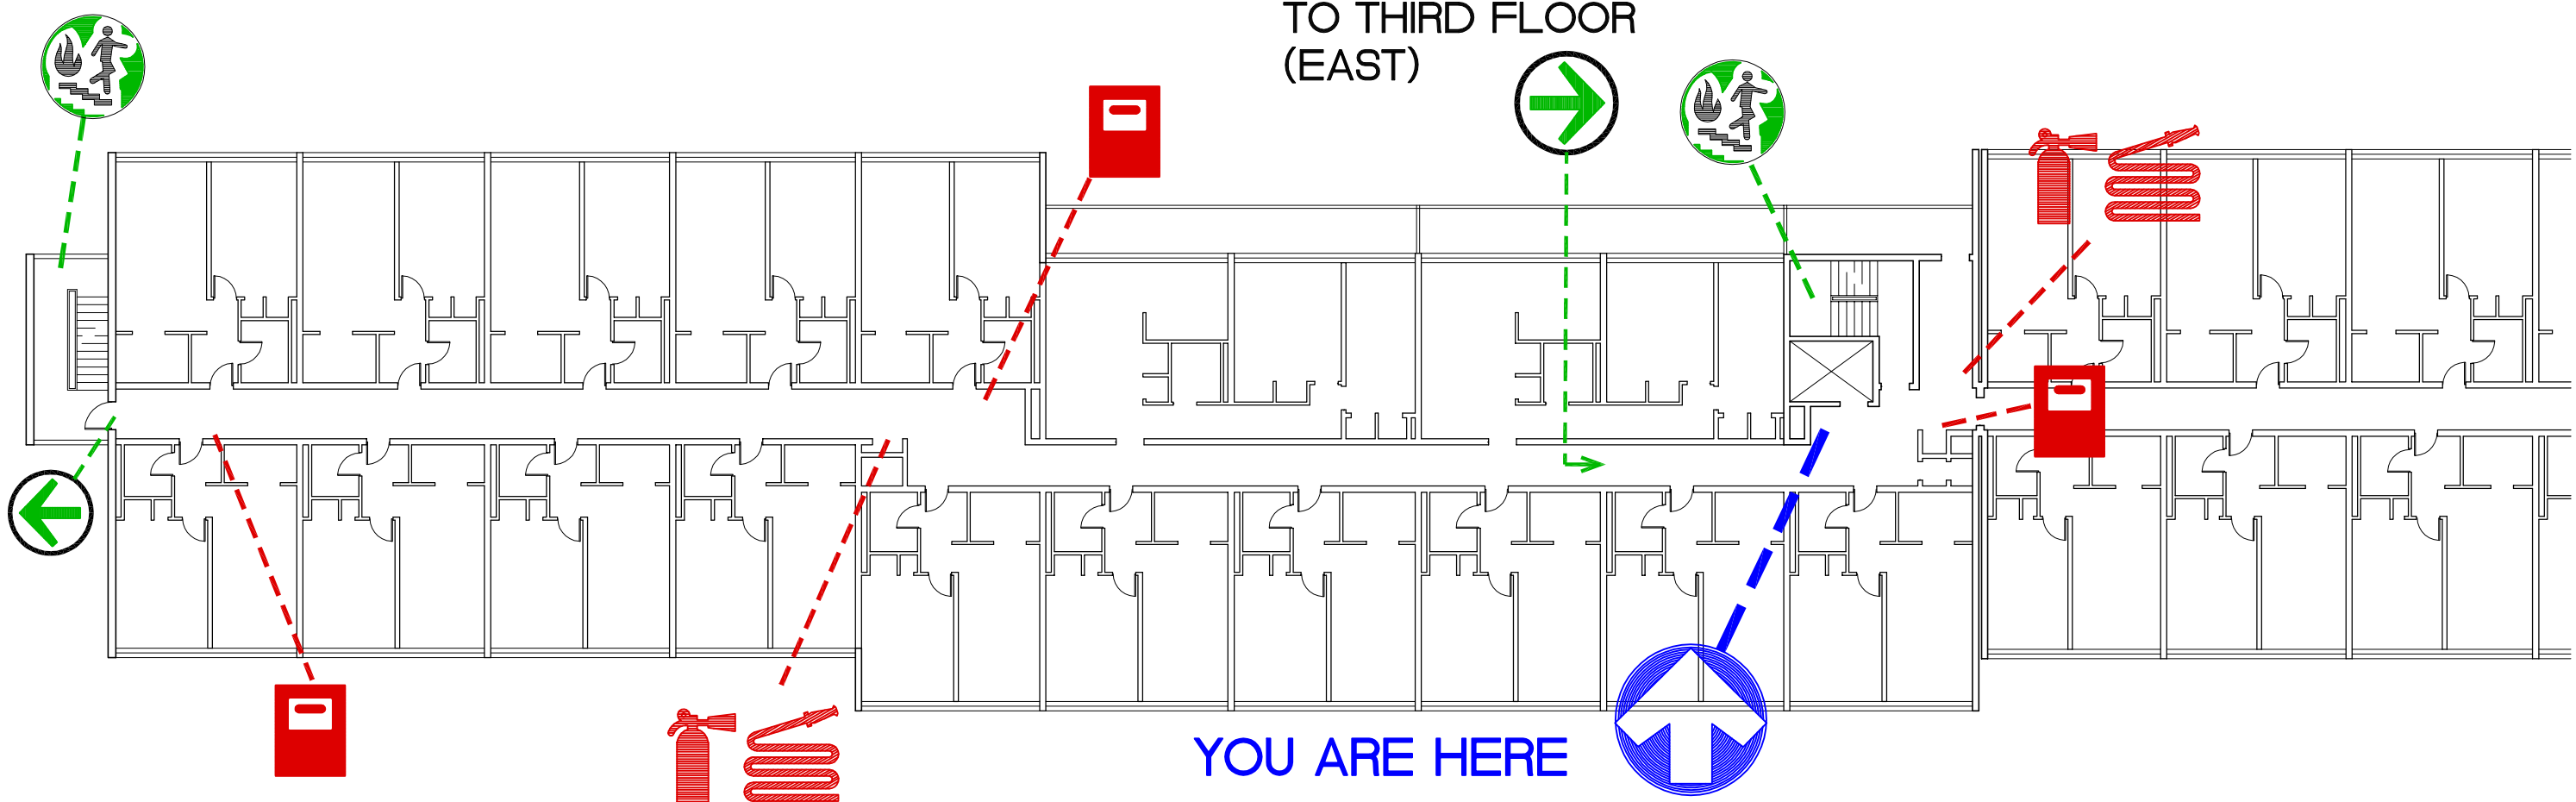




THIRD FLOOR (WEST)  
LEVEL 08

TO THIRD FLOOR  
(EAST)






**THIRD FLOOR PLAN (WEST)**  
LEVEL 8  
SCALE : NTS

**LEGEND**

-  YOU ARE HERE
-  EXIT POINT
-  ASSEMBLY AREA
-  FIRE STAIRS
-  FIRE EXTINGUISHER
-  FIRE HOSE
-  FIRE PULL STATION
-  EVACUATION ROUTE
-  REFUGE AREA





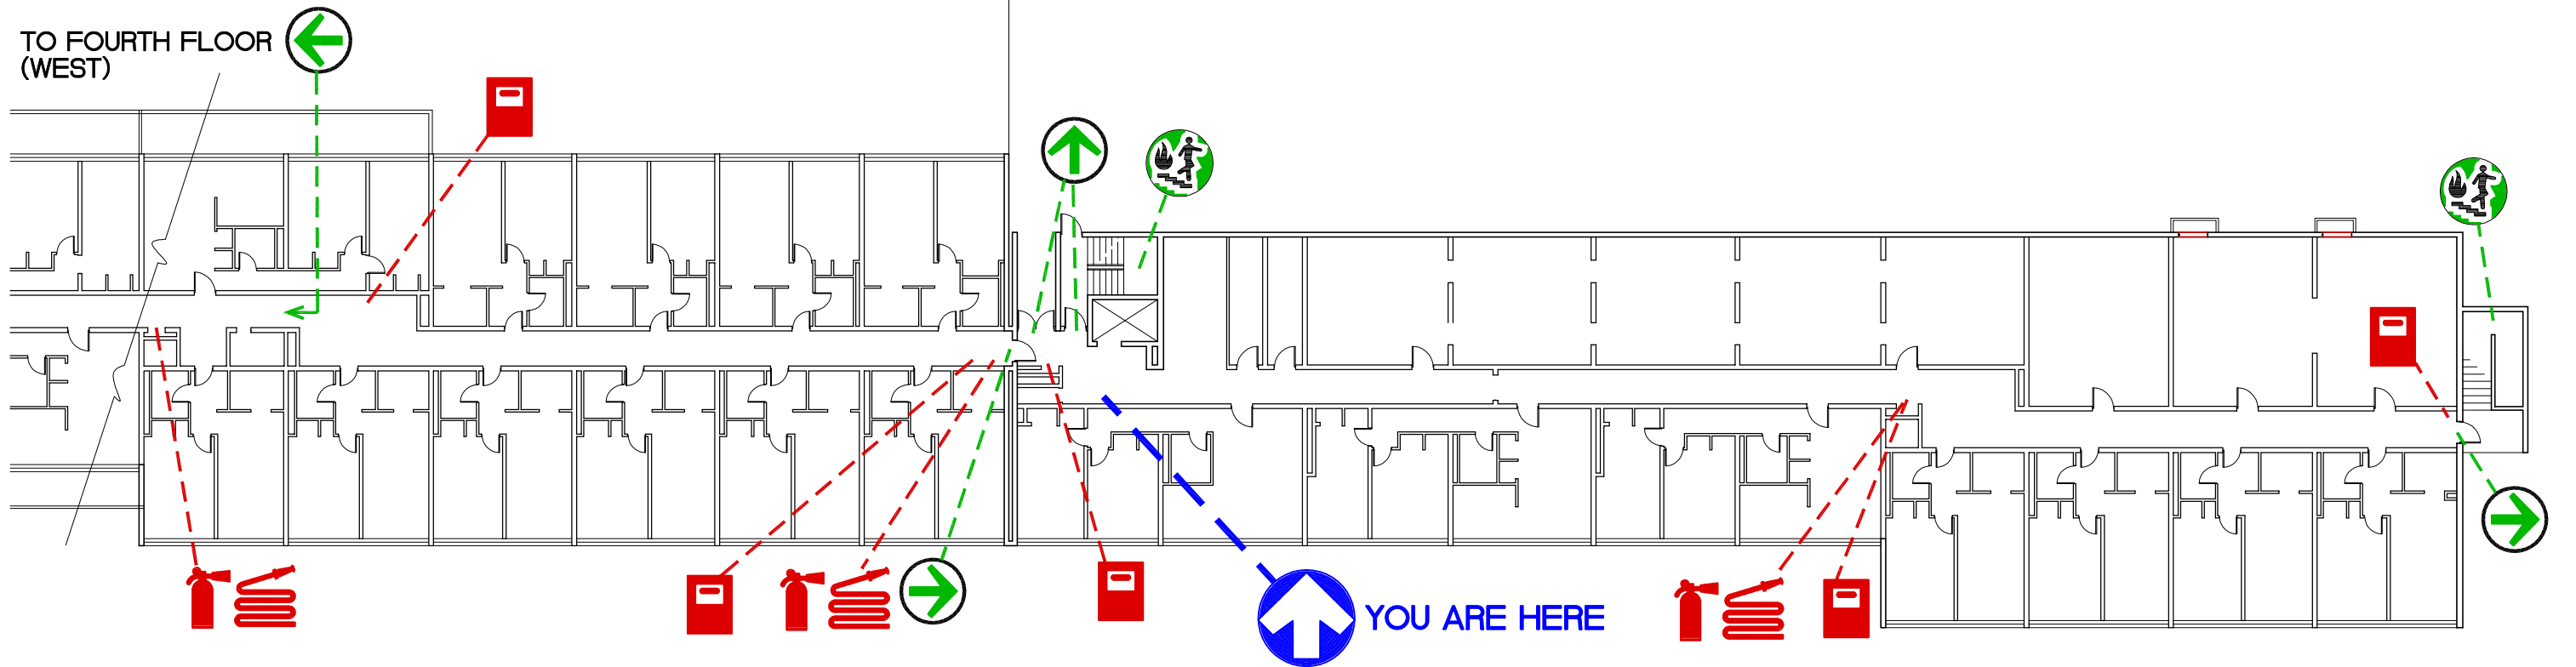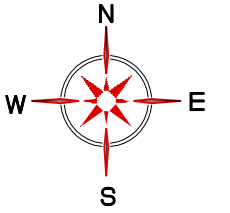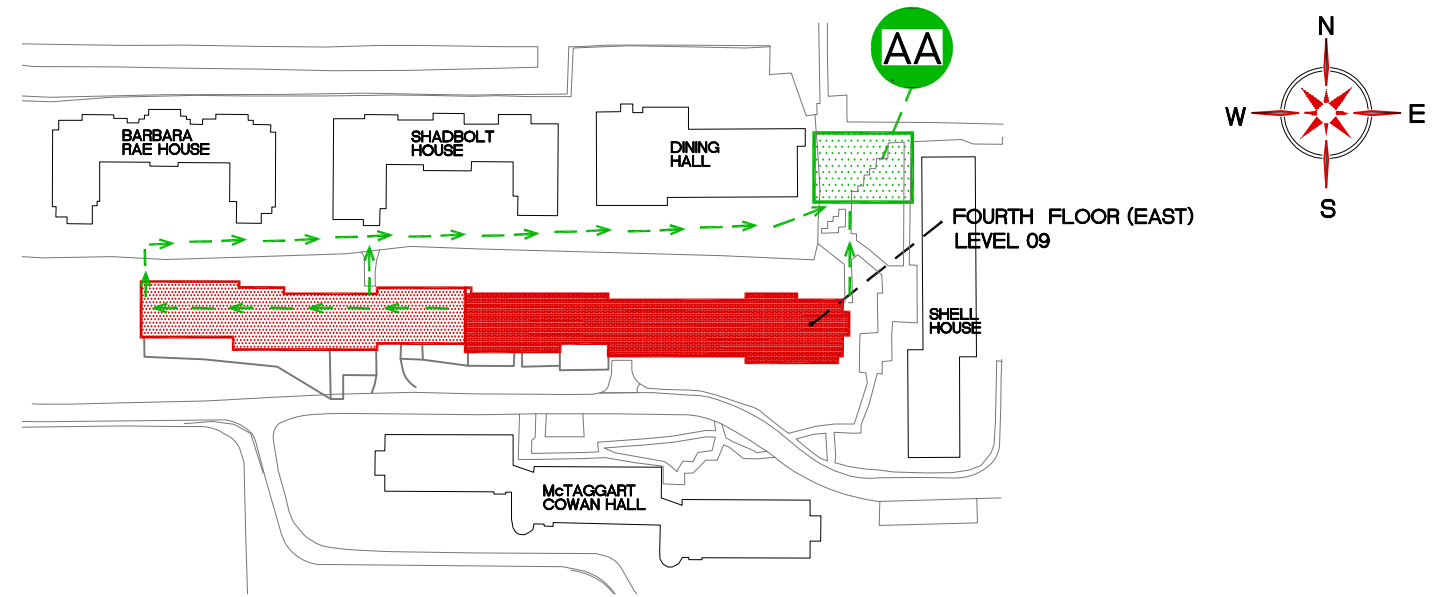




 <b>SIMON FRASER UNIVERSITY</b> FACILITIES SERVICES		Building Name : <b>Louis Riel Residence</b>	
File Location	DocuShare-SFU Public\Public Facilities Services\Fire Evacuation Plan\93-Louis Riel Residence		
Date Approved	September 1, 2011	EH+S Approved	FLOOR : 300 LEVEL (WEST)

**EVACUATION PLAN**  
SCALE : NTS



**FOURTH FLOOR PLAN (EAST)**  
LEVEL 9  
SCALE : NTS



**LEGEND**

-  YOU ARE HERE
-  EXIT POINT
-  ASSEMBLY AREA
-  FIRE STAIRS
-  FIRE EXTINGUISHER
-  FIRE HOSE
-  FIRE PULL STATION
-  EVACUATION ROUTE
-  REFUGE AREA

<b>SFU</b>	<b>SIMON FRASER UNIVERSITY</b> FACILITIES SERVICES	
	File Location	DocuShare-SFU Public\Public Facilities Services\Fire Evacuation Plan\93-Louis Riel Residence
Date Approved	September 1, 2011	EH+S Approved

Building Name :	
<b>Louis Riel Residence</b>	
FLOOR	400 LEVEL (EAST)

**EVACUATION PLAN**  
SCALE : NTS

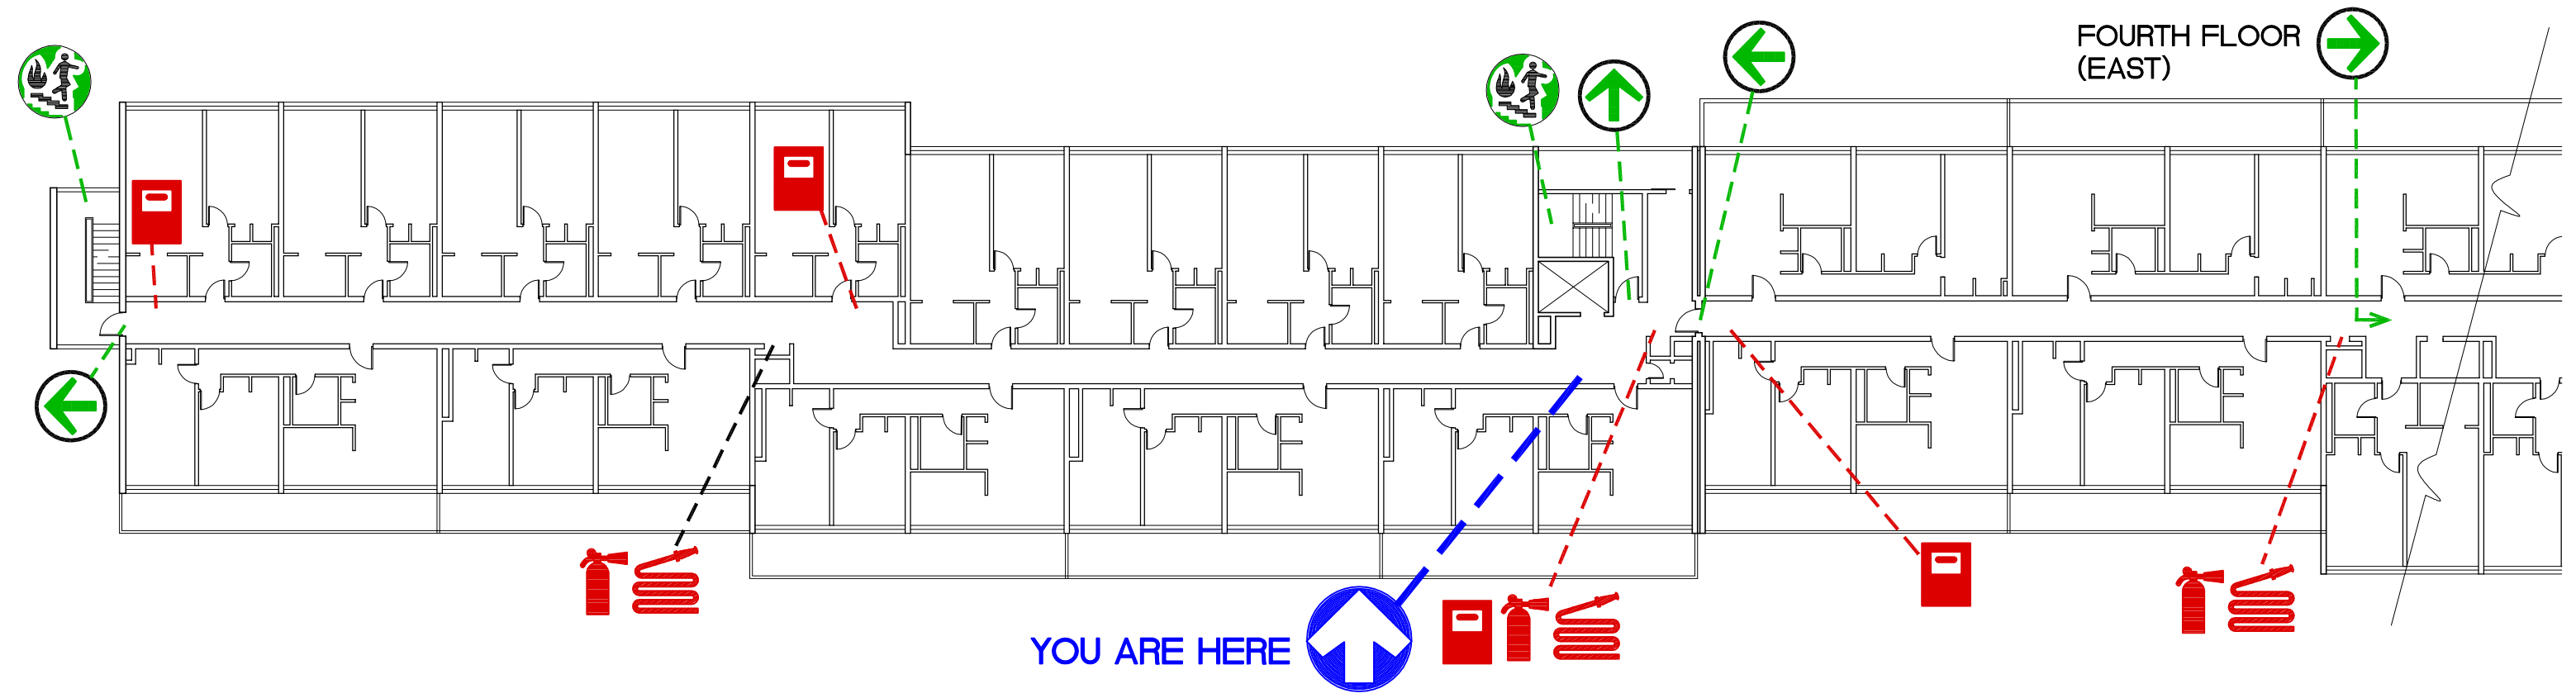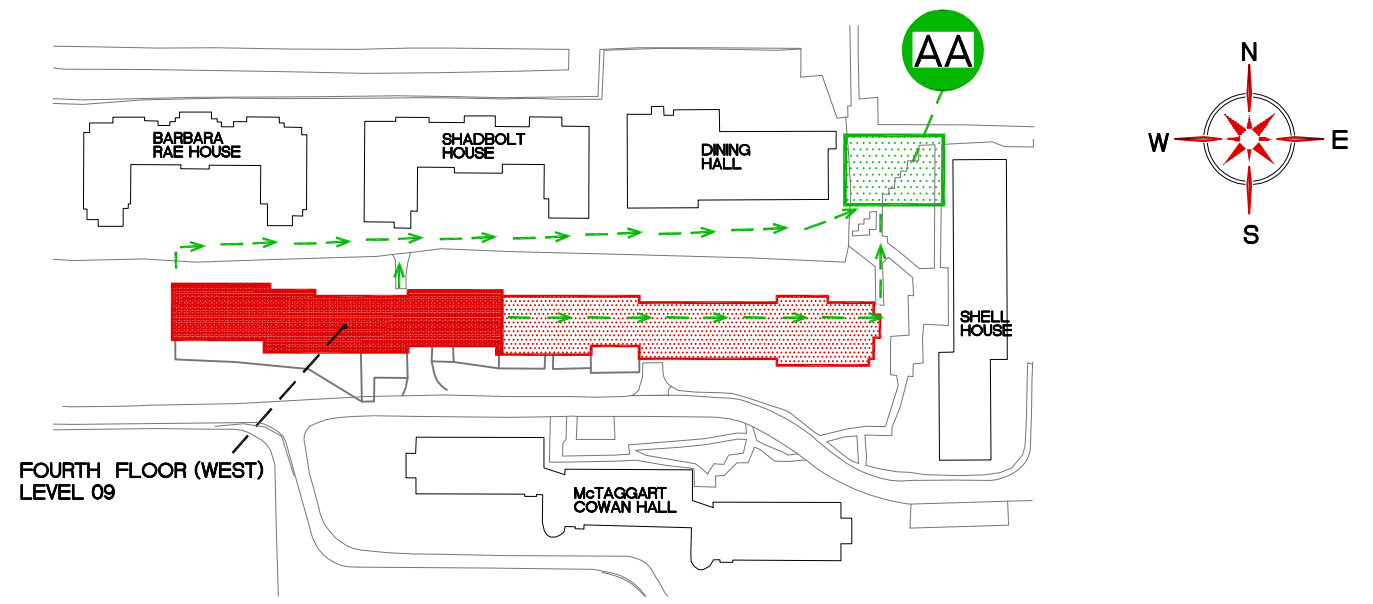

**FOURTH FLOOR PLAN (WEST)**  
LEVEL 9 SCALE : NTS



LEGEND	
	YOU ARE HERE
	EXIT POINT
	ASSEMBLY AREA
	FIRE STAIRS
	FIRE EXTINGUISHER
	FIRE HOSE
	FIRE PULL STATION
	EVACUATION ROUTE
	REFUGE AREA

	<b>SIMON FRASER UNIVERSITY</b> FACILITIES SERVICES	
	File Location	DocuShare-SFU Public\Public Facilities Services\Fire Evacuation Plan\93-Louis Riel Residence
Date Approved	September 1, 2011	EH+S Approved

Building Name :	
<b>Louis Riel Residence</b>	
FLOOR	400 LEVEL (WEST)





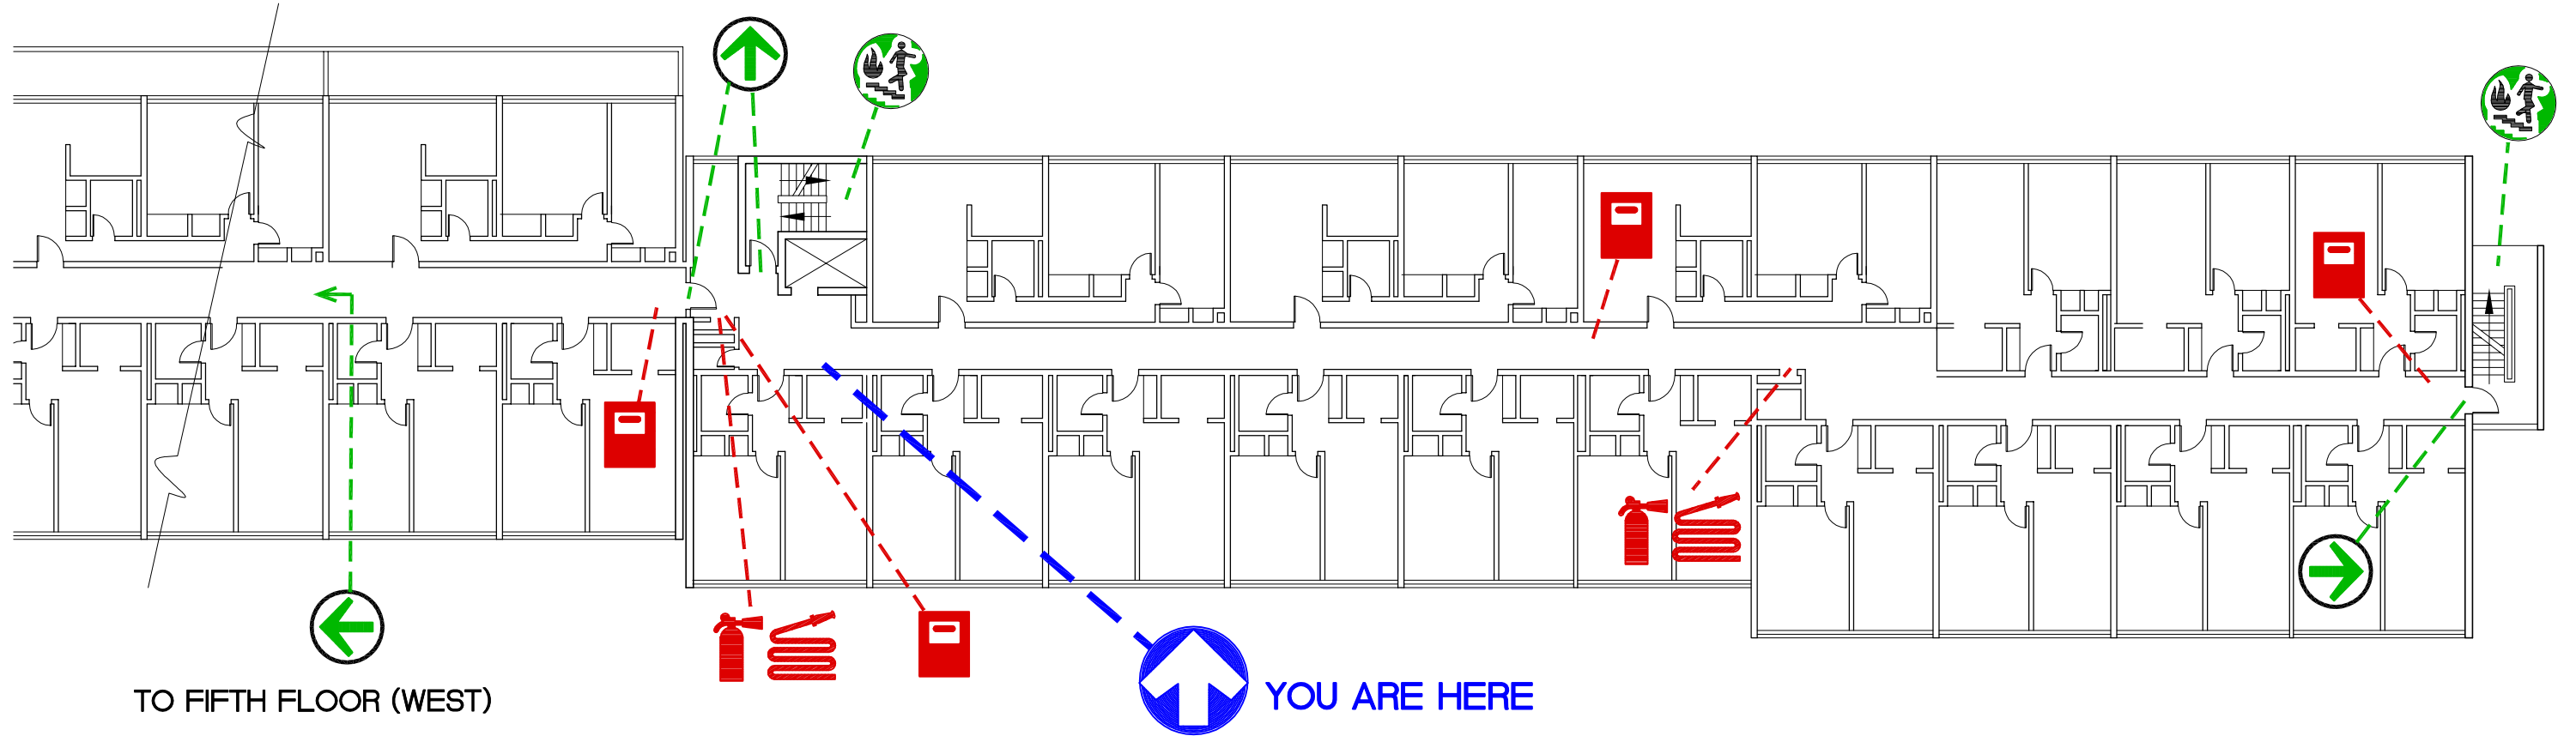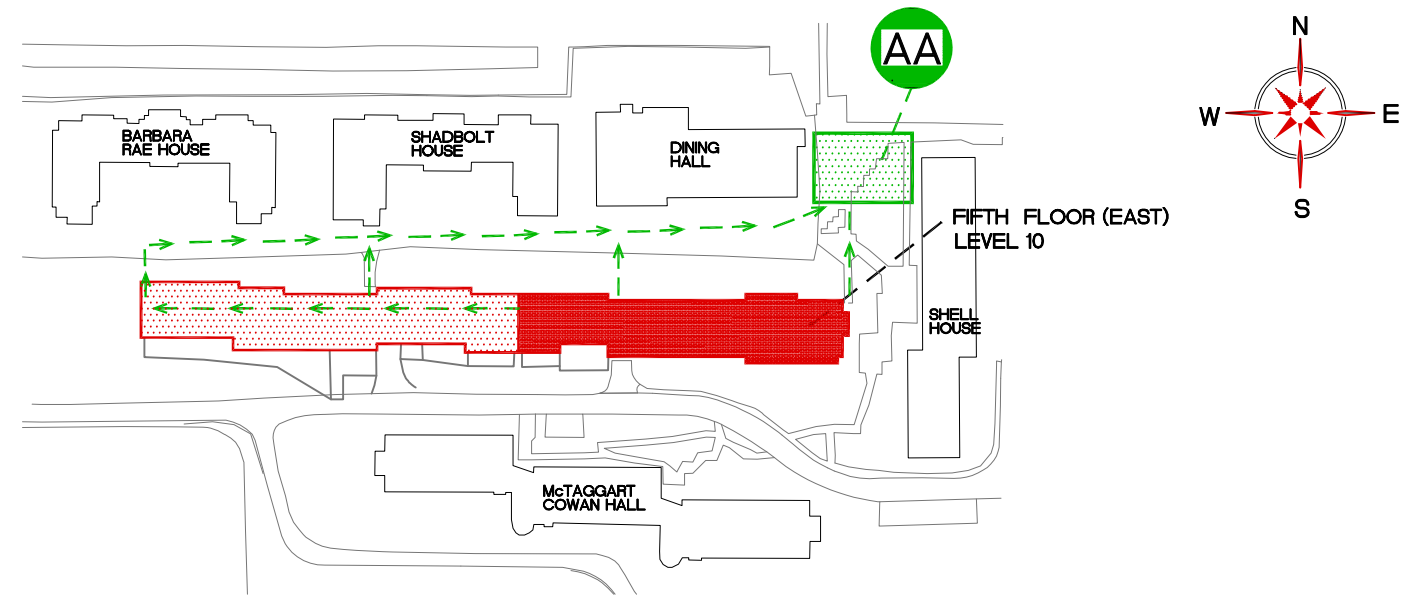




# EVACUATION PLAN


SCALE : NTS





FIFTH FLOOR PLAN (EAST)  
LEVEL 10  
SCALE : NTS

### LEGEND


-  YOU ARE HERE
-  EXIT POINT
-  ASSEMBLY AREA
-  FIRE STAIRS
-  FIRE EXTINGUISHER
-  FIRE HOSE
-  FIRE PULL STATION
-  EVACUATION ROUTE
-  REFUGE AREA

 SIMON FRASER UNIVERSITY FACILITIES SERVICES		Building Name : <b>Louis Riel Residence</b>	
File Location	DocuShare-SFU Public\Public Facilities Services\Fire Evacuation Plan\93-Louis Riel Residence		
Date Approved	September 1, 2011	EH+S Approved	FLOOR 500 LEVEL (EAST)

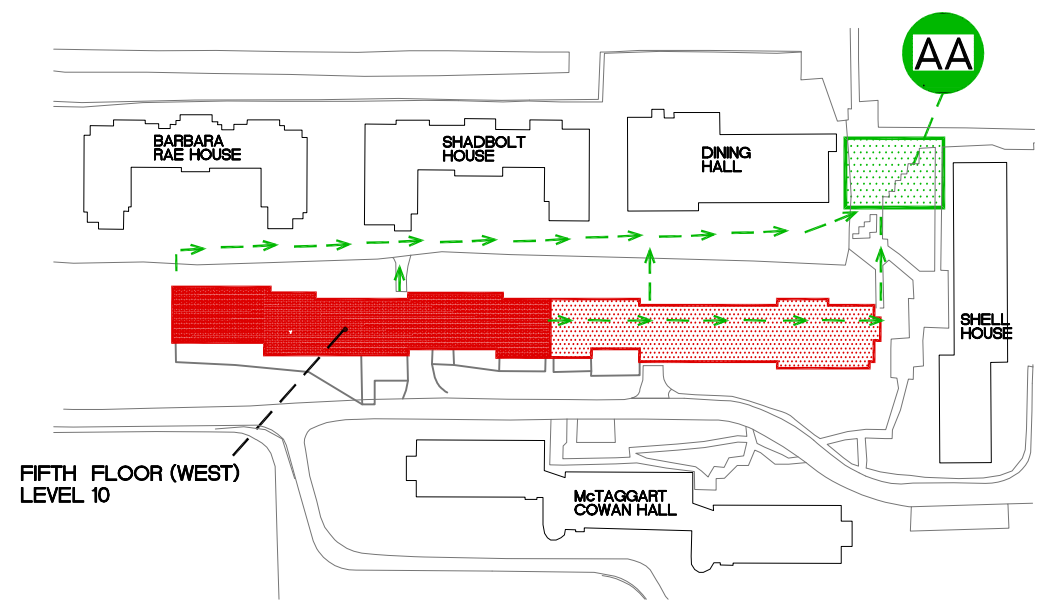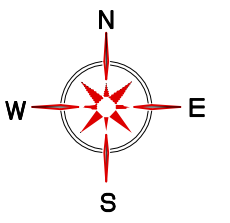

**EVACUATION PLAN**  
SCALE : NTS

FIFTH FLOOR (WEST)  
LEVEL 10

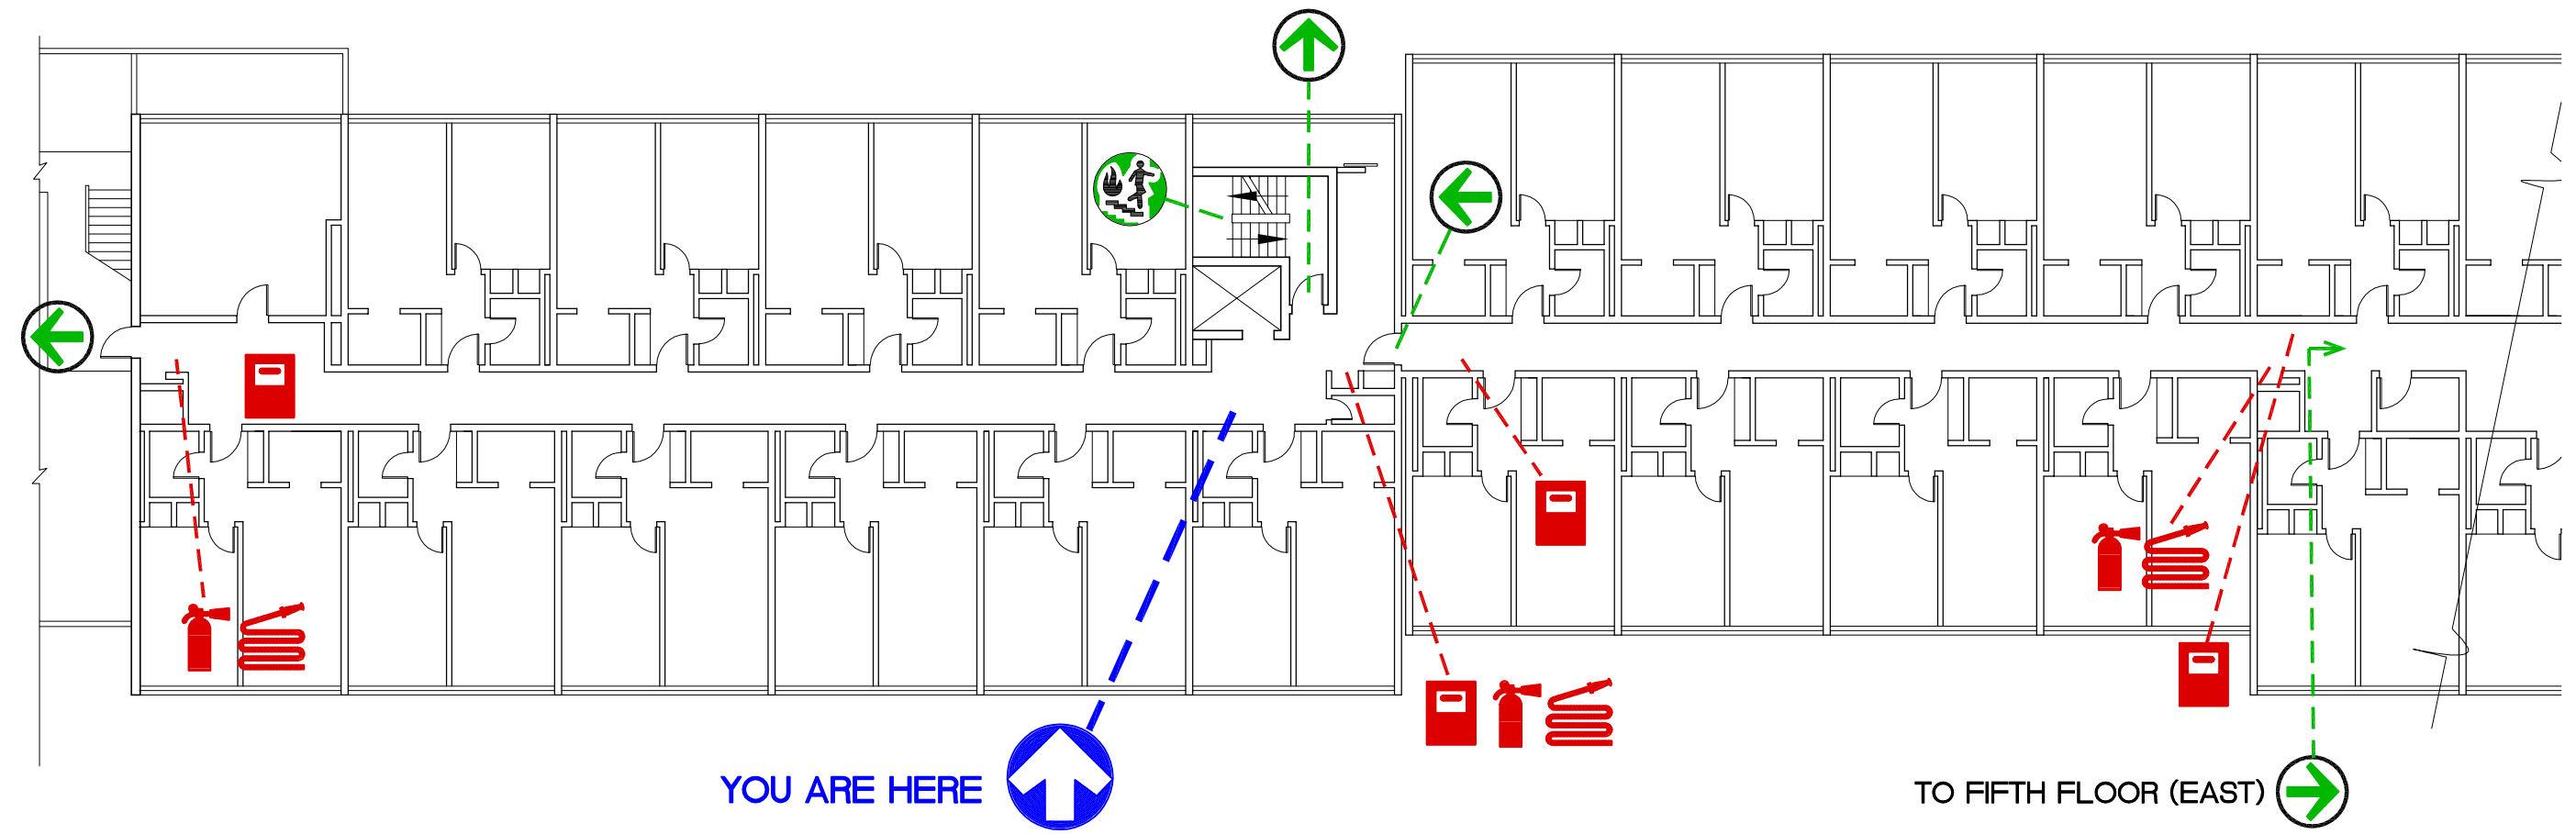

**FIFTH FLOOR PLAN (WEST)**  
LEVEL 10  
SCALE : NTS


**LEGEND**

- YOU ARE HERE
- EXIT POINT
- ASSEMBLY AREA
- FIRE STAIRS
- FIRE EXTINGUISHER
- FIRE HOSE
- FIRE PULL STATION
- EVACUATION ROUTE
- REFUGE AREA


<b>SFU</b> SIMON FRASER UNIVERSITY FACILITIES SERVICES		Building Name : <b>Louis Riel Residence</b>	
File Location	DocuShare-SFU Public\Public Facilities Services\Fire Evacuation Plan\93-Louis Riel Residence		
Date Approved	September 1, 2011	EH+S Approved	FLOOR : 500 LEVEL (WEST)



**EVACUATION PLAN**  
SCALE : NTS

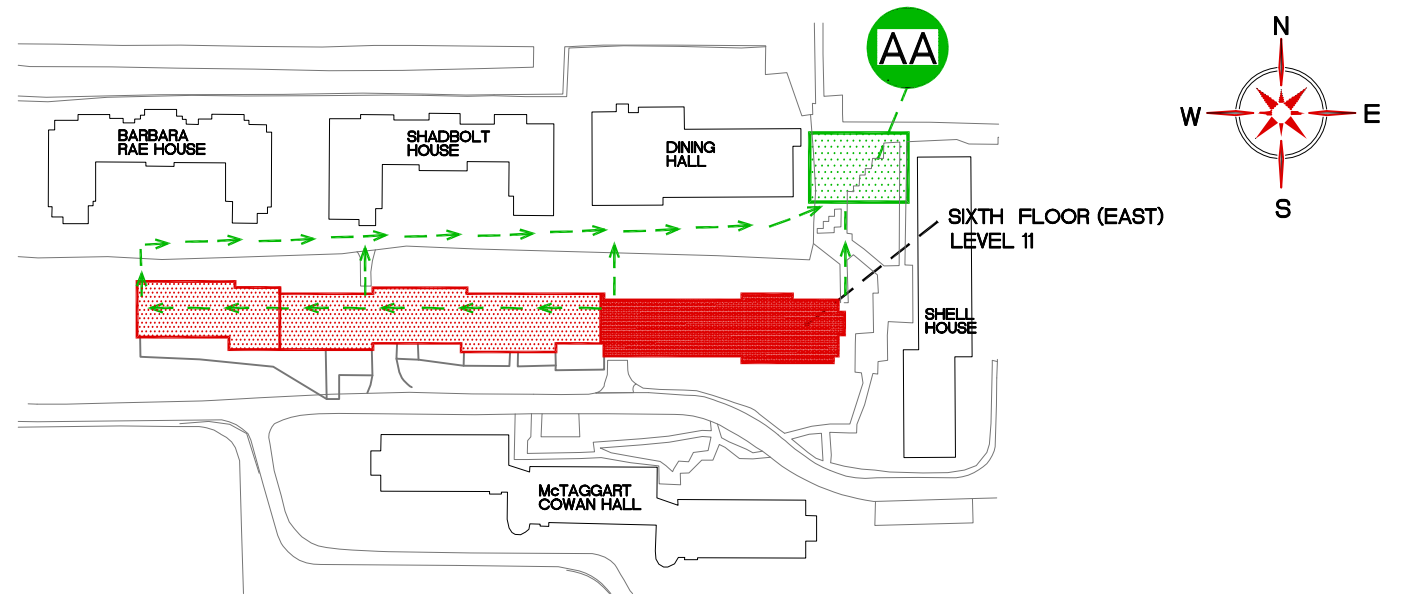



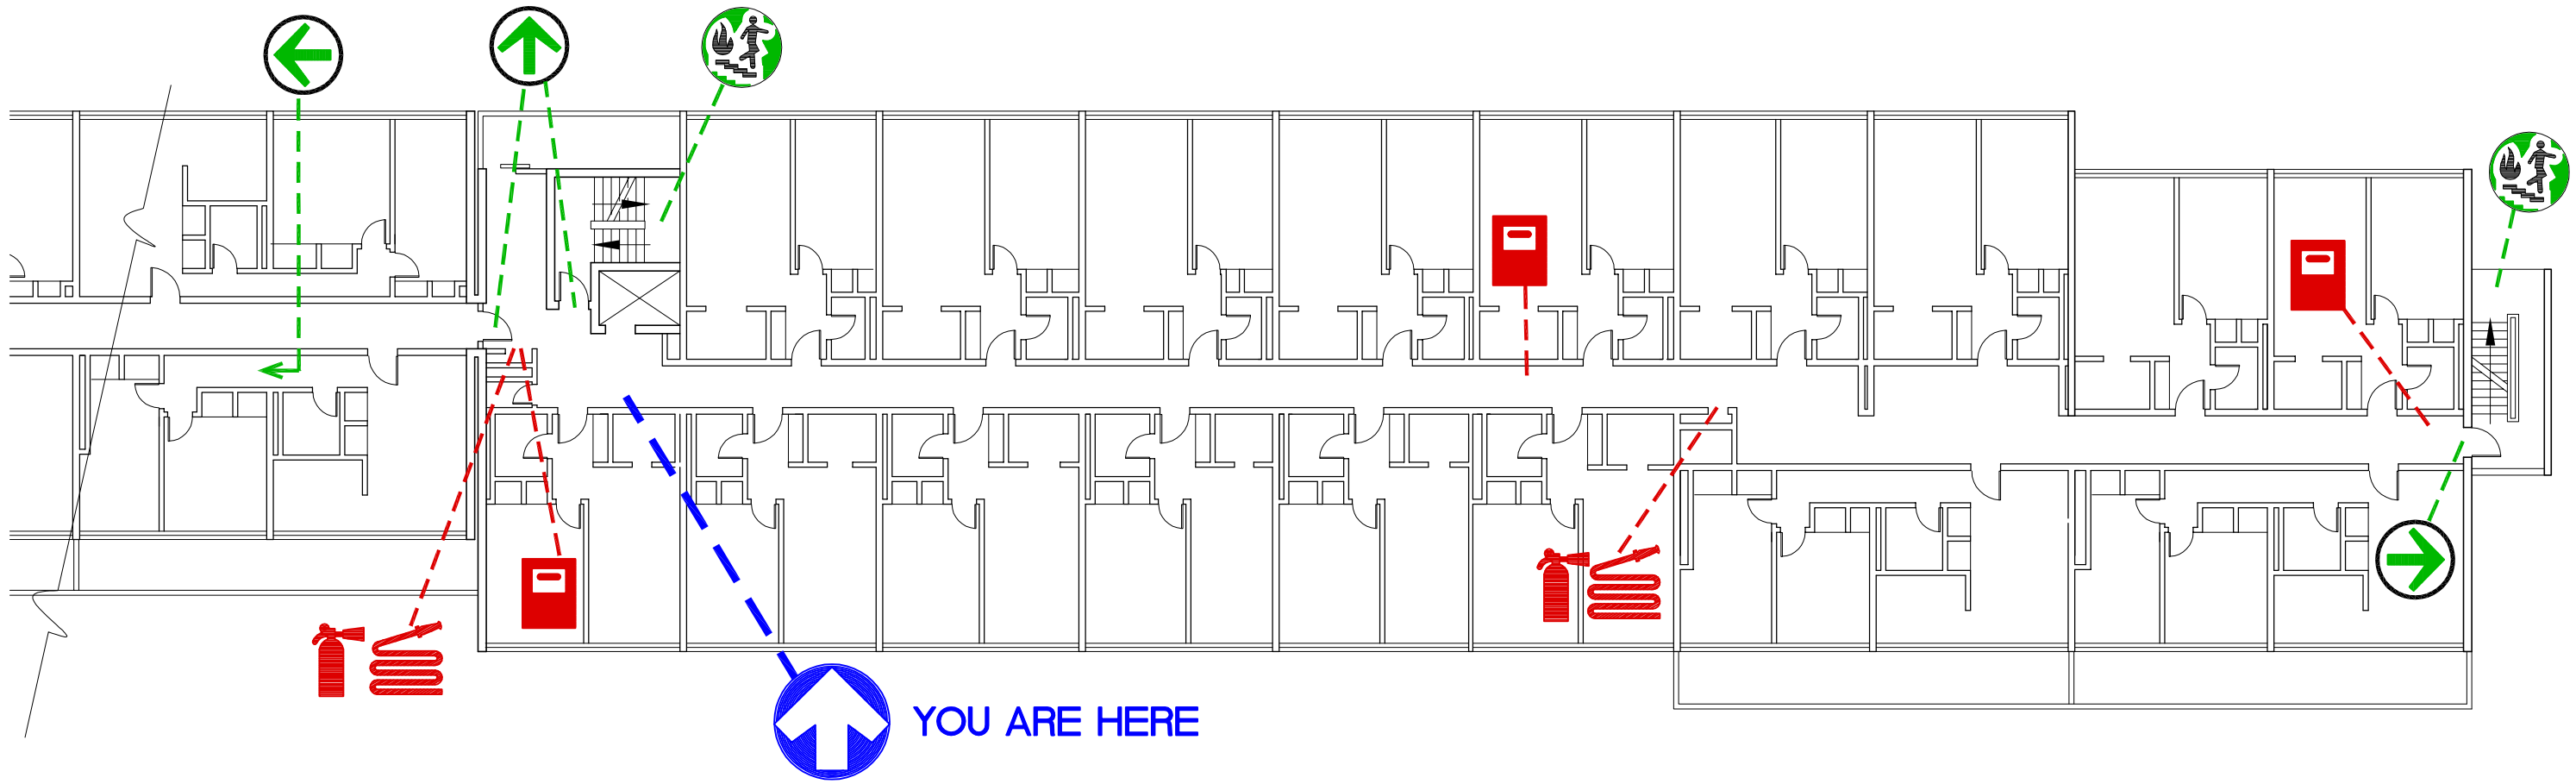






TO SIXTH FLOOR (WEST)





**SIXTH FLOOR PLAN (EAST)**  
LEVEL 11  
SCALE : NTS

**LEGEND**


-  YOU ARE HERE
-  EXIT POINT
-  ASSEMBLY AREA
-  FIRE STAIRS
-  FIRE EXTINGUISHER
-  FIRE HOSE
-  FIRE PULL STATION
-  EVACUATION ROUTE
-  REFUGE AREA

 <b>SIMON FRASER UNIVERSITY</b> FACILITIES SERVICES		Building Name : <b>Louis Riel Residence</b>	
File Location	DocuShare-SFU Public\Public Facilities Services\Fire Evacuation Plan\93-Louis Riel Residence		
Date Approved	September 1, 2011	EH+S Approved	FLOOR : 600 LEVEL (EAST)

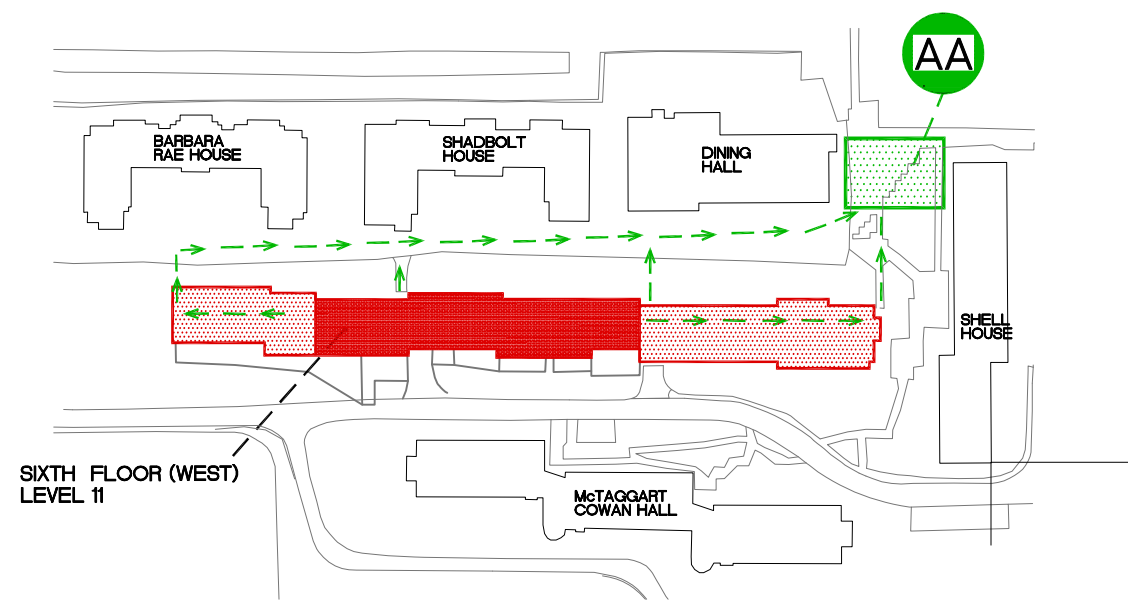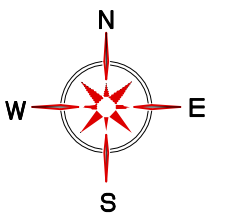

**EVACUATION PLAN**  
SCALE : NTS

SIXTH FLOOR (WEST)  
LEVEL 11

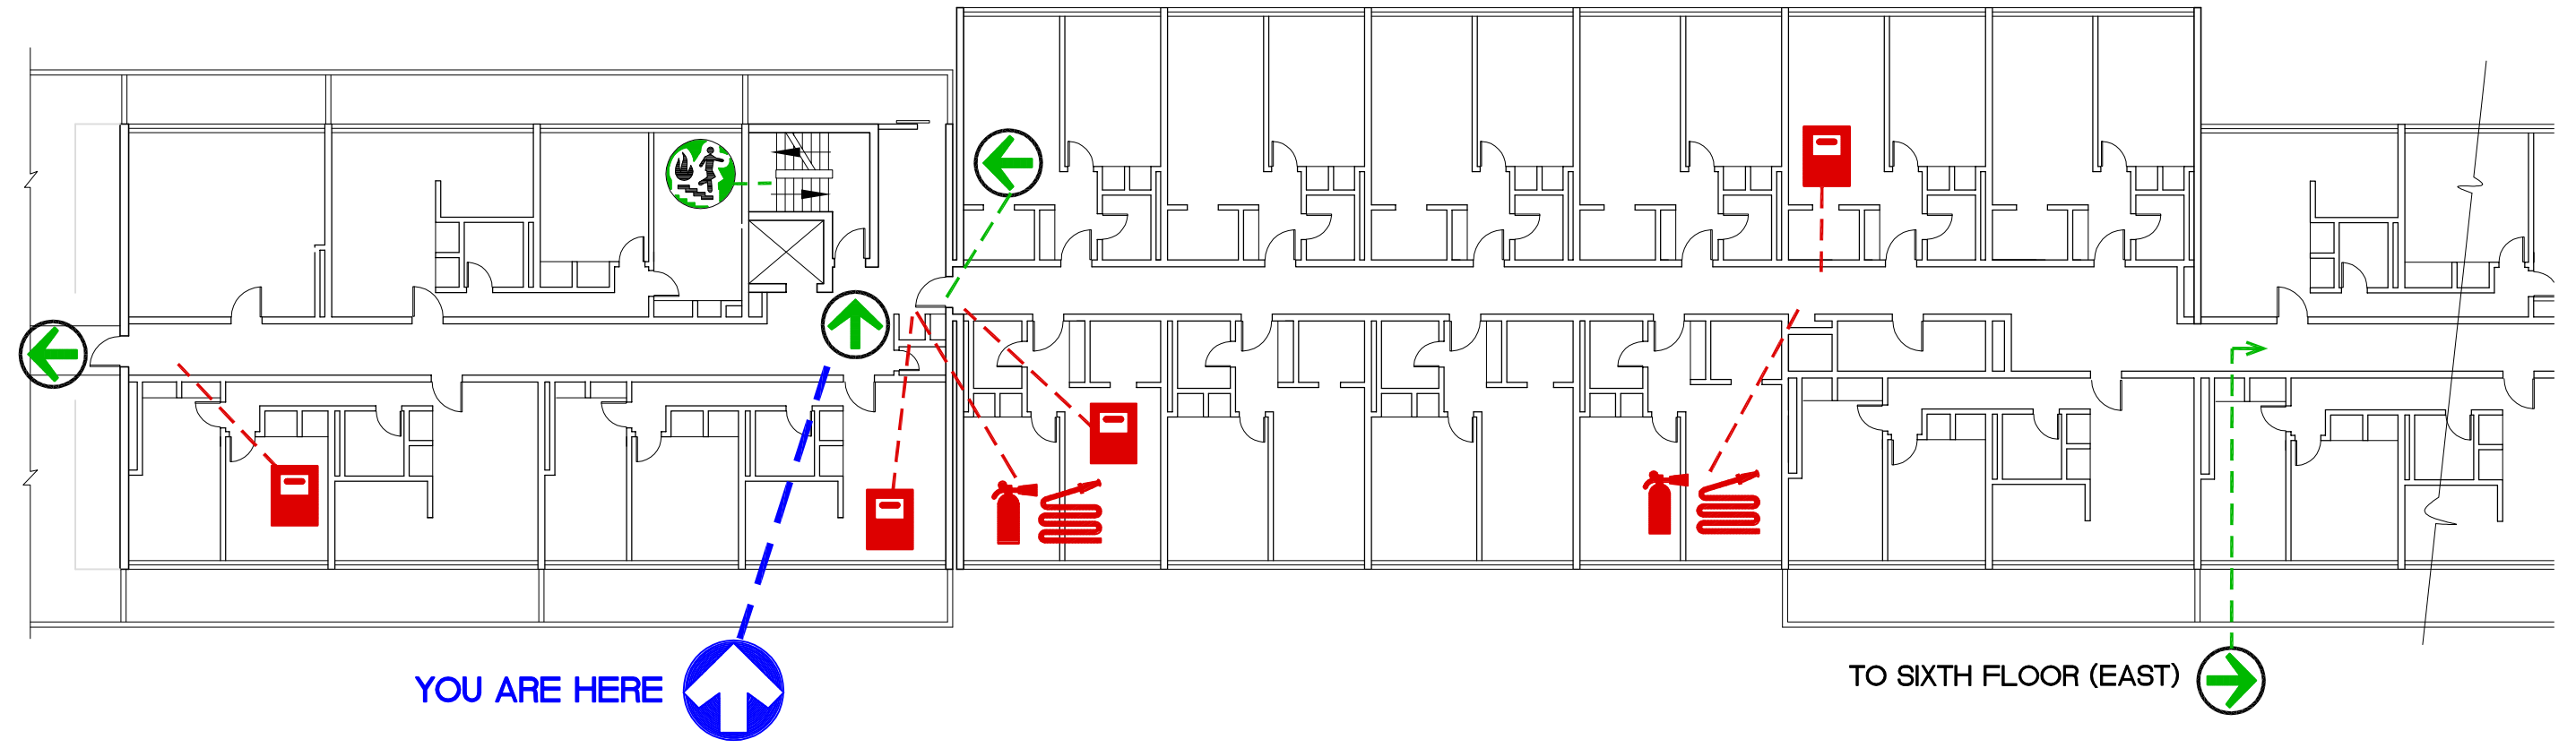

**SIXTH FLOOR PLAN (WEST)**  
LEVEL 11  
SCALE : NTS



**LEGEND**

-  YOU ARE HERE
-  EXIT POINT
-  ASSEMBLY AREA
-  FIRE STAIRS
-  FIRE EXTINGUISHER
-  FIRE HOSE
-  FIRE PULL STATION
-  EVACUATION ROUTE
-  REFUGE AREA

 <b>SIMON FRASER UNIVERSITY</b> FACILITIES SERVICES		Building Name :	
		<b>Louis Riel Residence</b>	
File Location	DocuShare-SFU Public\Public Facilities Services\Fire Evacuation Plan\93-Louis Riel Residence		
Date Approved	September 1, 2011	EH+S Approved	
FLOOR	600 LEVEL(WEST)		

# EVACUATION PLAN

SCALE : NTS

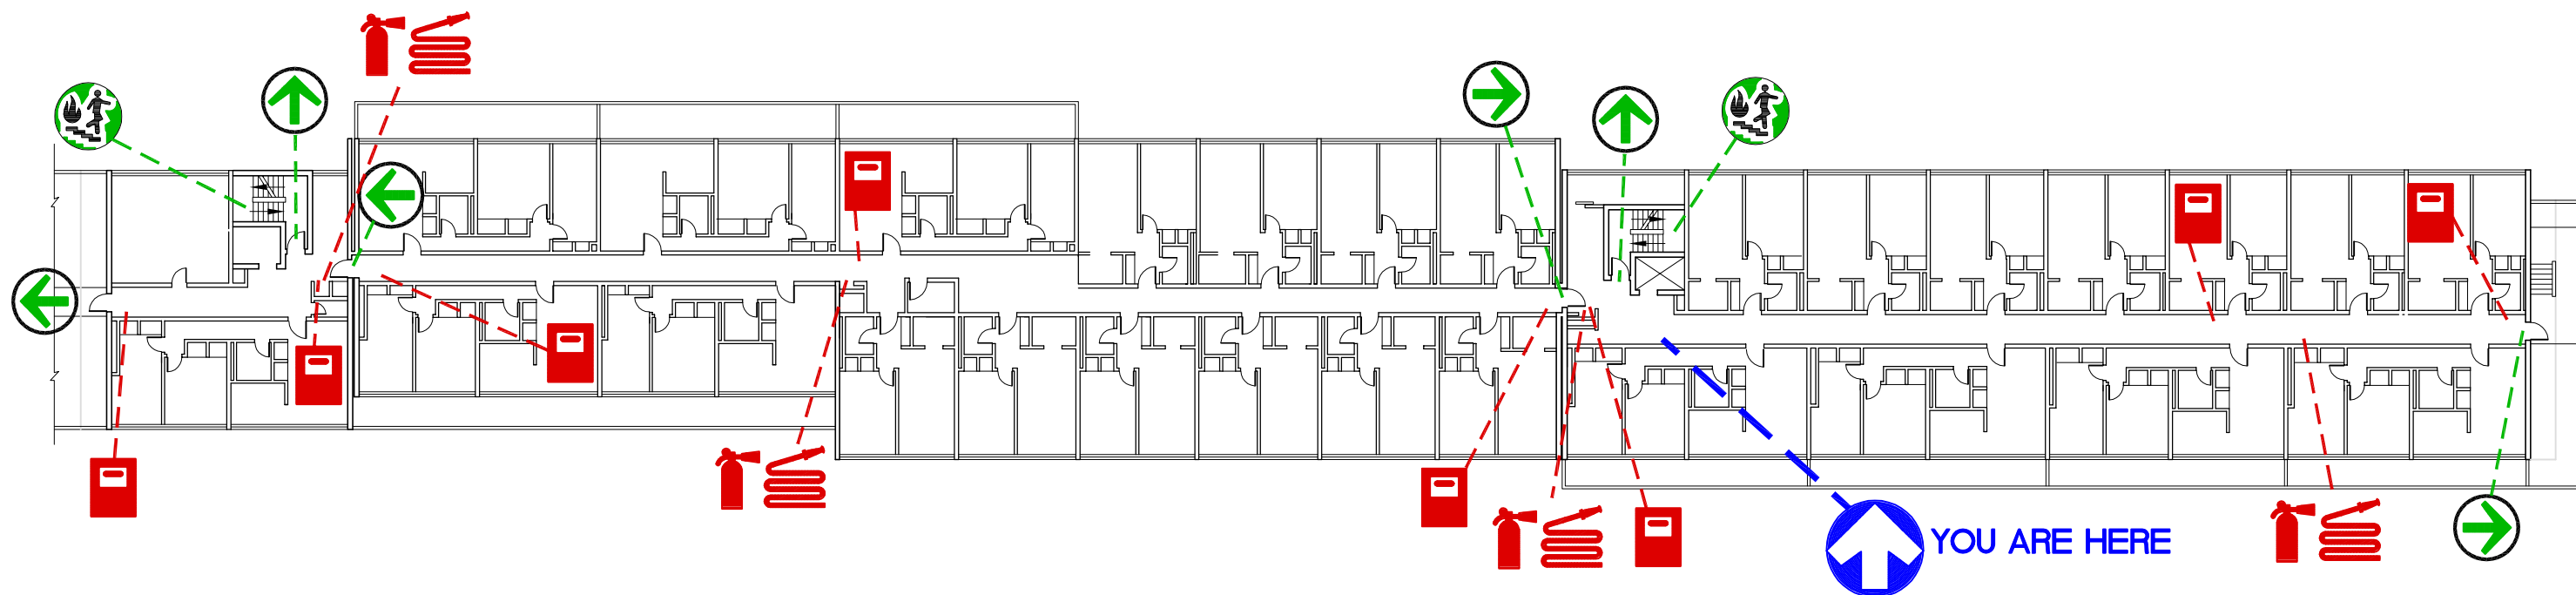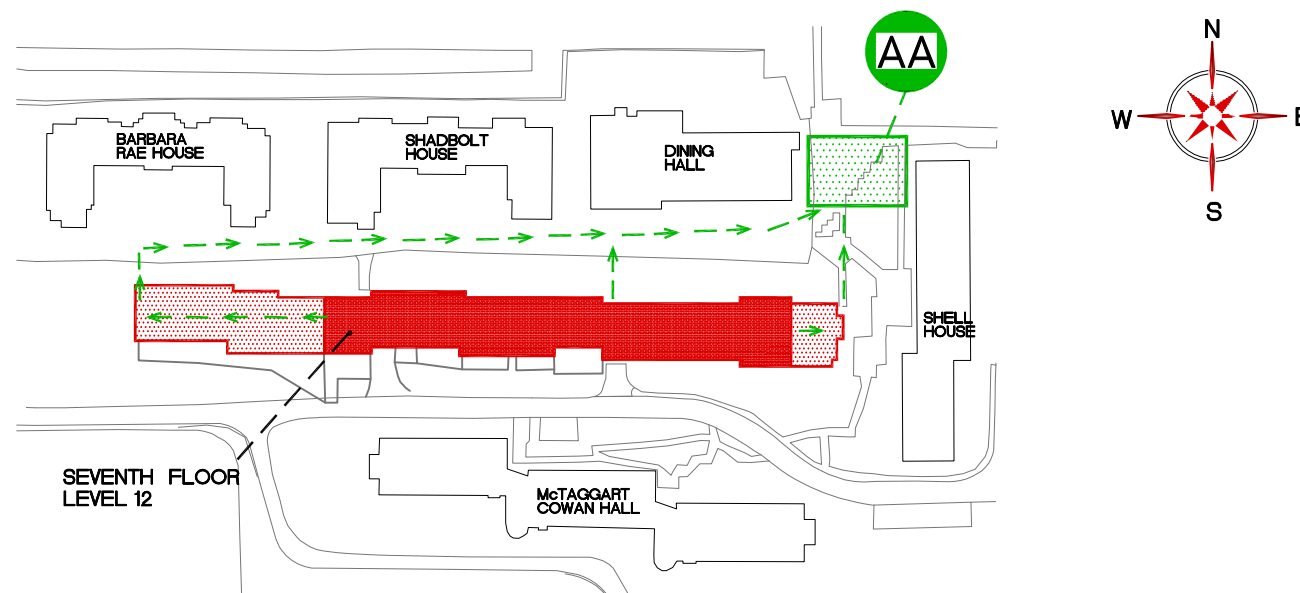

## SEVENTH FLOOR PLAN (EAST)

LEVEL 12

SCALE : NTS

### LEGEND



YOU ARE HERE



EXIT POINT



ASSEMBLY AREA



FIRE STAIRS



FIRE EXTINGUISHER



FIRE HOSE



FIRE PULL STATION



EVACUATION ROUTE



REFUGE AREA

SFU

SIMON FRASER UNIVERSITY  
FACILITIES SERVICES

Building Name :

Louis Riel Residence

File Location

DocuShare-SFU Public\Public Facilities Services\Fire Evacuation Plan\93-Louis Riel Residence

Date Approved

September 1, 2011



EH+S Approved

FLOOR

700 LEVEL (EAST)

# EVACUATION PLAN

SCALE : NTS

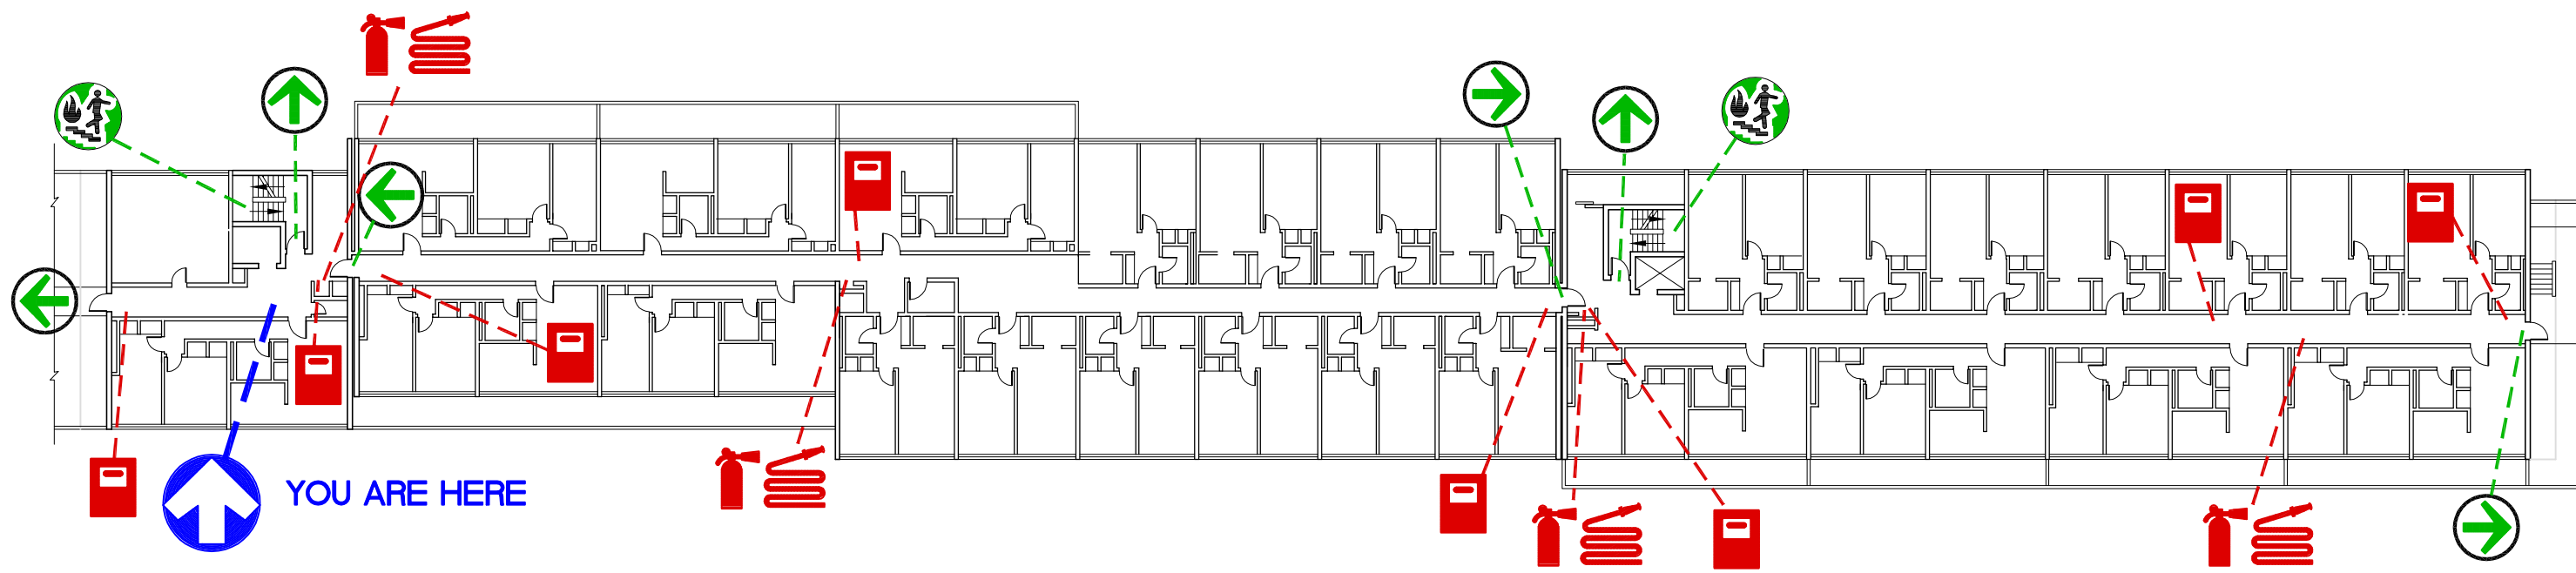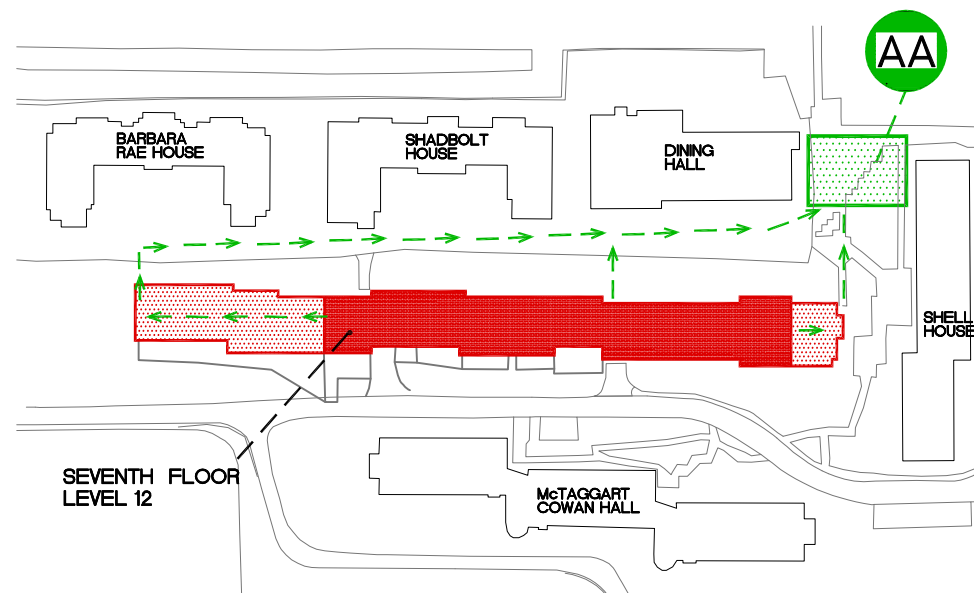

## SEVENTH FLOOR PLAN (WEST)

LEVEL 12

SCALE : NTS

### LEGEND



YOU ARE HERE



EXIT POINT



ASSEMBLY AREA



FIRE STAIRS



FIRE EXTINGUISHER



FIRE HOSE



FIRE PULL STATION



EVACUATION ROUTE



REFUGE AREA

SFU

SIMON FRASER UNIVERSITY  
FACILITIES SERVICES

Building Name :

Louis Riel Residence

File Location

DocuShare-SFU Public\Public Facilities Services\Fire Evacuation Plan\93-Louis Riel Residence



Date Approved

September 1, 2011

EH+S Approved


FLOOR

700 LEVEL (WEST)

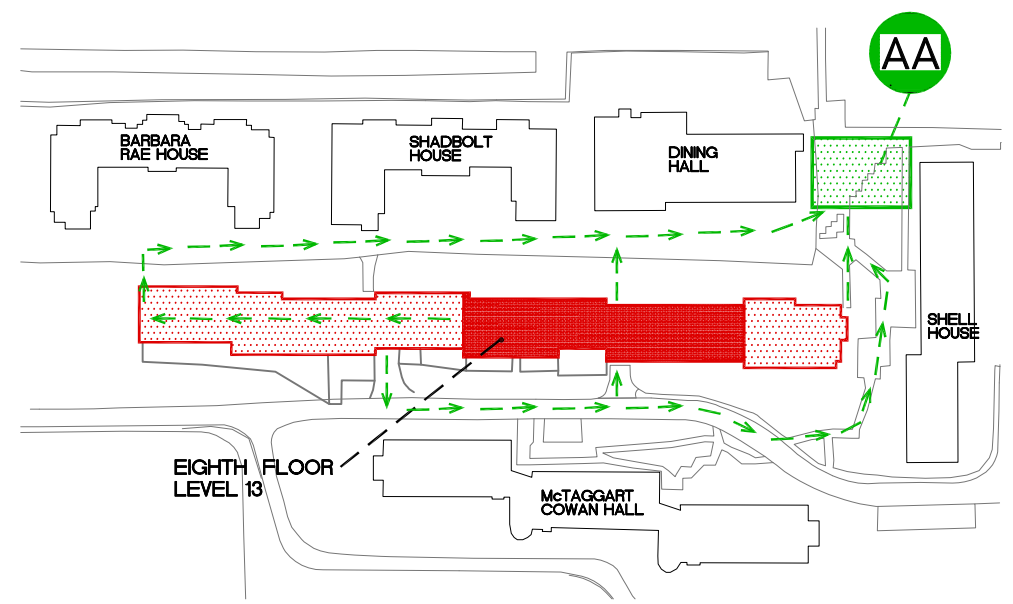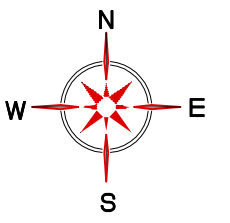





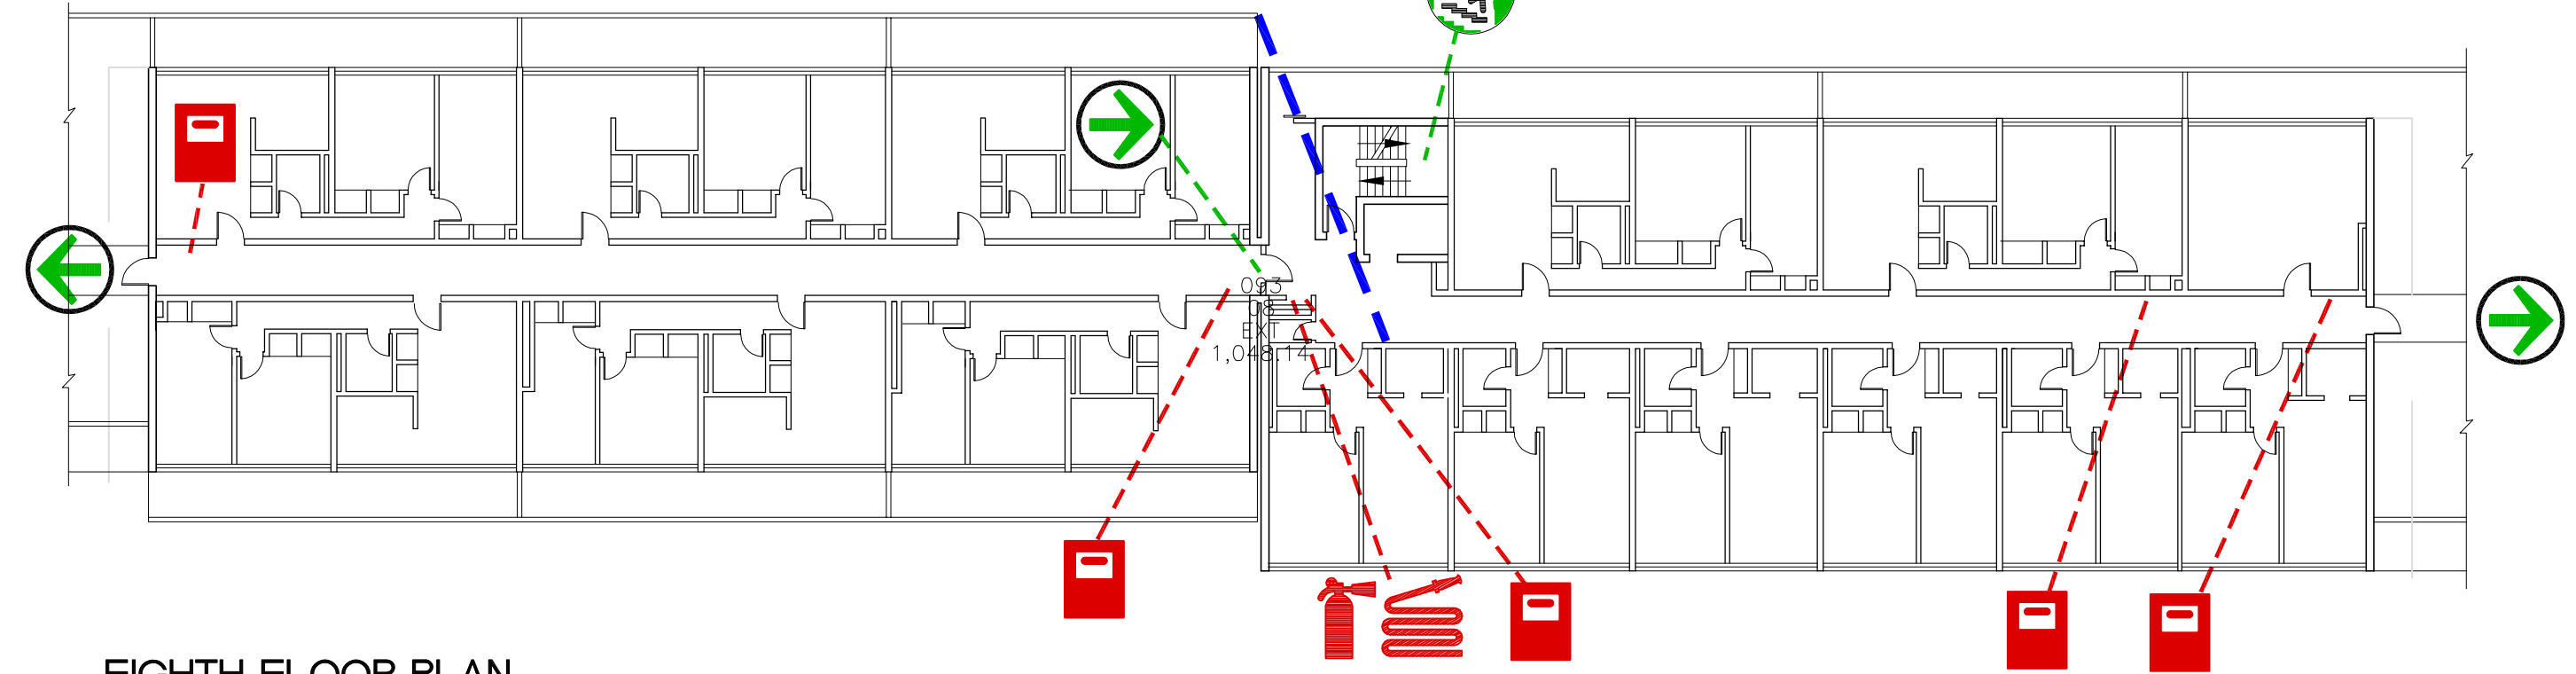




**EVACUATION PLAN**  
SCALE : NTS

**YOU ARE HERE** 



**EIGHTH FLOOR PLAN**  
LEVEL 13 SCALE : NTS

LEGEND			
	YOU ARE HERE		FIRE EXTINGUISHER
	EXIT POINT		FIRE HOSE
	ASSEMBLY AREA		FIRE PULL STATION
	FIRE STAIRS		REFUGE AREA
			EVACUATION ROUTE

	<b>SIMON FRASER UNIVERSITY</b> FACILITIES SERVICES		
	File Location	DocuShare-SFU Public\Public Facilities Services\Fire Evacuation Plan\93-Louis Riel Residence	
Date Approved	September 1, 2011	EH+S Approved	

Building Name :	
<b>Louis Riel Residence</b>	
FLOOR	800 LEVEL