









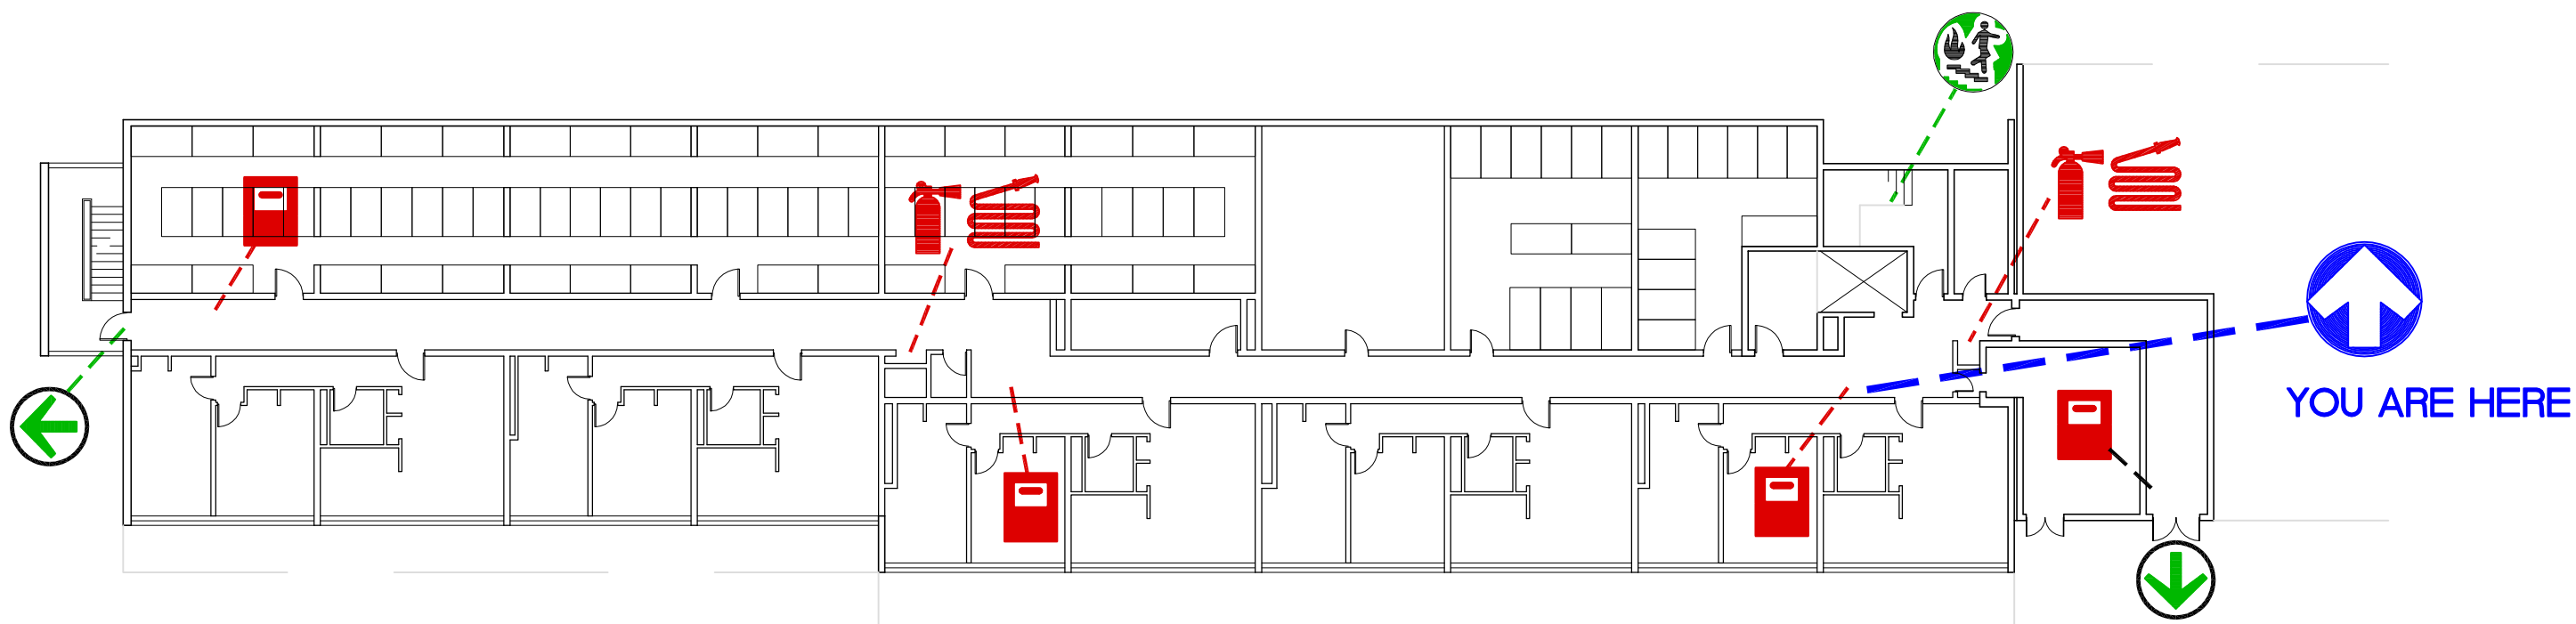

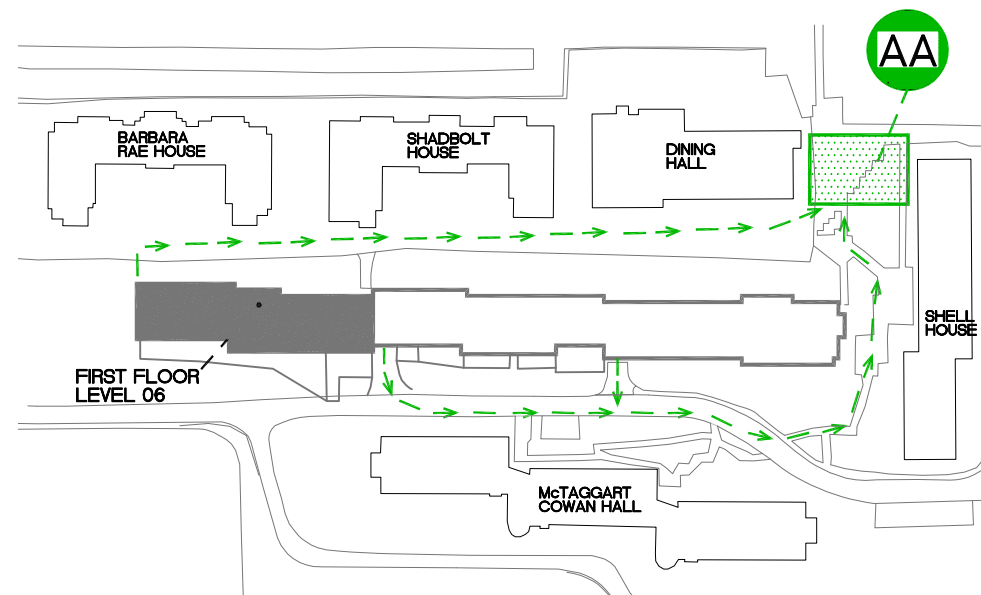

**EVACUATION PLAN**  
SCALE : NTS





**FIRST FLOOR PLAN**  
LEVEL 6 SCALE : NTS

**LEGEND**

-  YOU ARE HERE
-  EXIT POINT
-  ASSEMBLY AREA
-  FIRE STAIRS
-  FIRE EXTINGUISHER
-  FIRE HOSE
-  FIRE PULL STATION
-  EVACUATION ROUTE
-  REFUGE AREA

 <b>SIMON FRASER UNIVERSITY</b> FACILITIES SERVICES		Building Name :	
		<h1>Louis Riel Residence</h1>	
File Location	DocuShare-SFU Public\Public Facilities Services\Fire Evacuation Plan\93-Louis Riel Residence		
Date Approved	September 1, 2011	EH+S Approved	November 9, 2011
FLOOR	100 LEVEL		



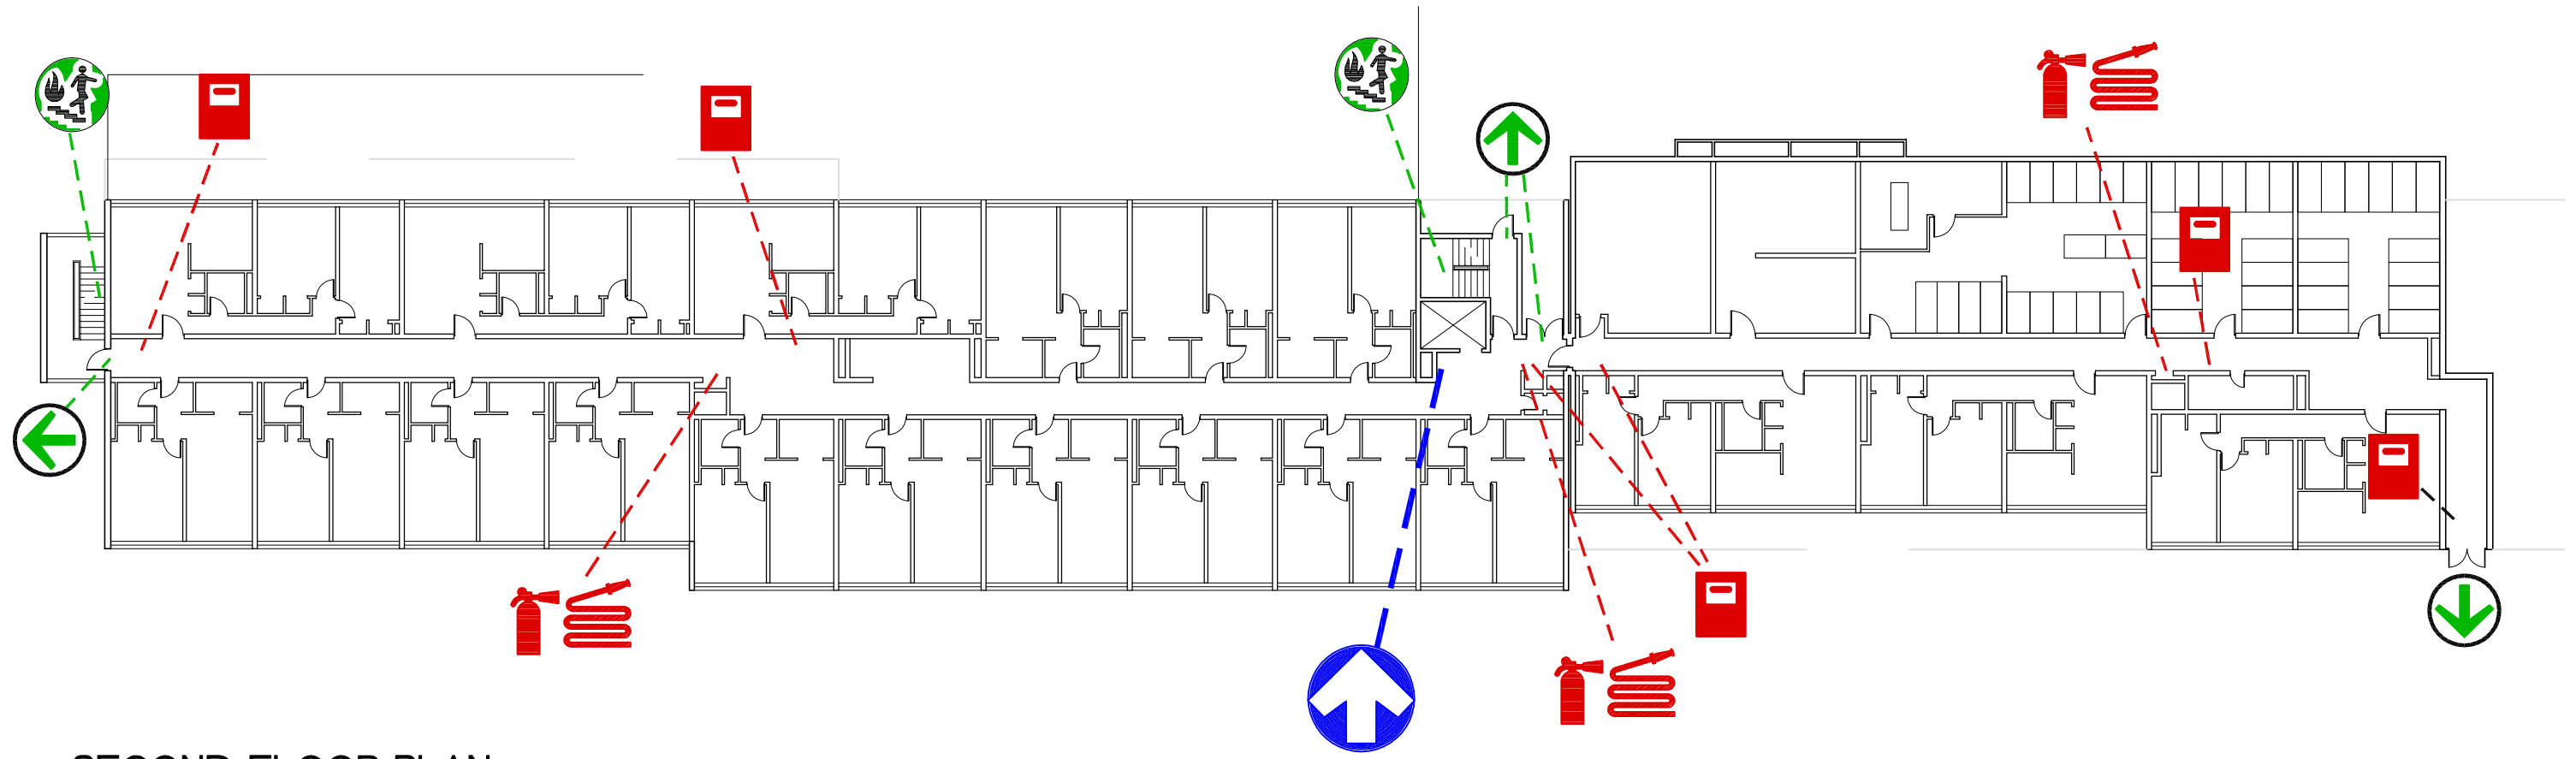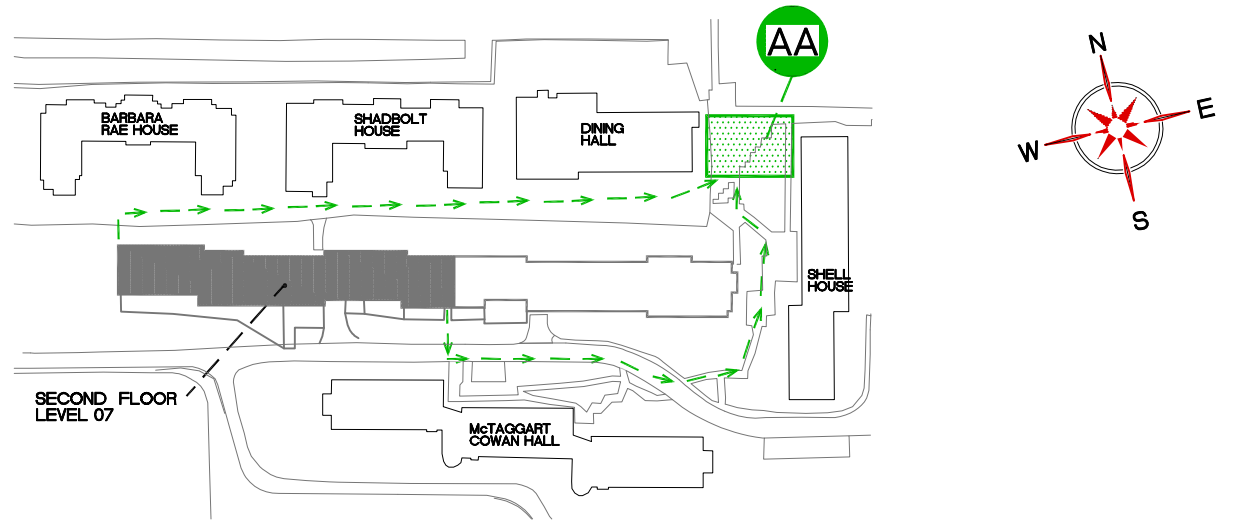






**EVACUATION PLAN**  
SCALE : NTS



**SECOND FLOOR PLAN**  
LEVEL 7 SCALE : NTS



YOU ARE HERE

**LEGEND**

-  YOU ARE HERE
-  EXIT POINT
-  ASSEMBLY AREA
-  FIRE STAIRS
-  FIRE EXTINGUISHER
-  FIRE HOSE
-  FIRE PULL STATION
-  EVACUATION ROUTE
-  REFUGE AREA

 <b>SIMON FRASER UNIVERSITY</b> FACILITIES SERVICES		Building Name : <b>Louis Riel Residence</b>	
File Location	DocuShare-SFU Public\Public Facilities Services\Fire Evacuation Plan\93-Louis Riel Residence		
Date Approved	September 1, 2011	EH+S Approved	November 9, 2011
FLOOR	200 LEVEL		




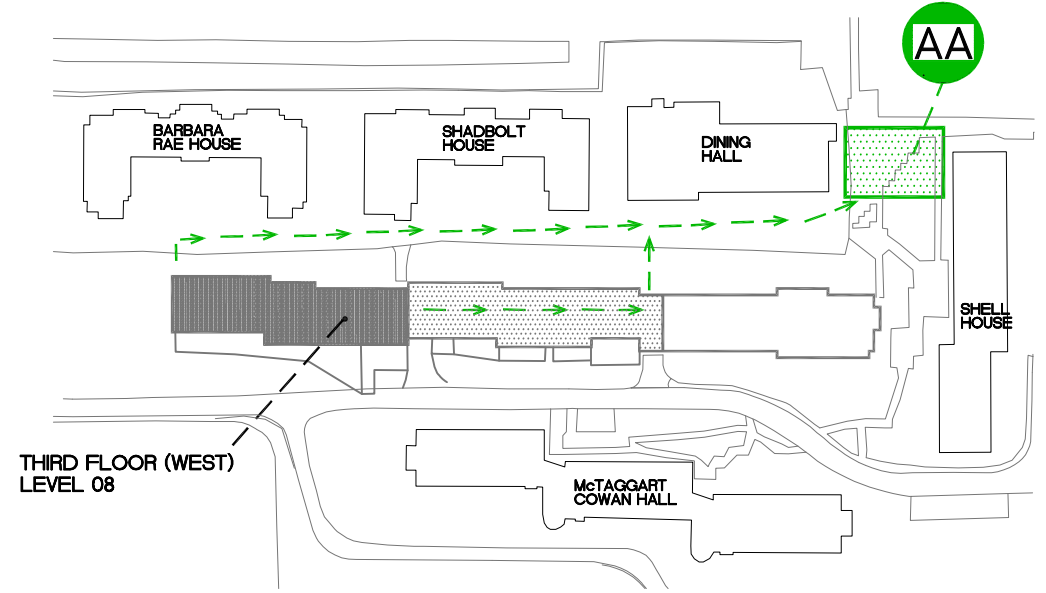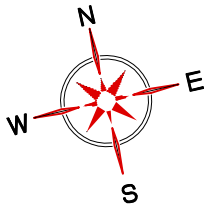

**EVACUATION PLAN**  
SCALE : NTS

THIRD FLOOR (WEST)  
LEVEL 08



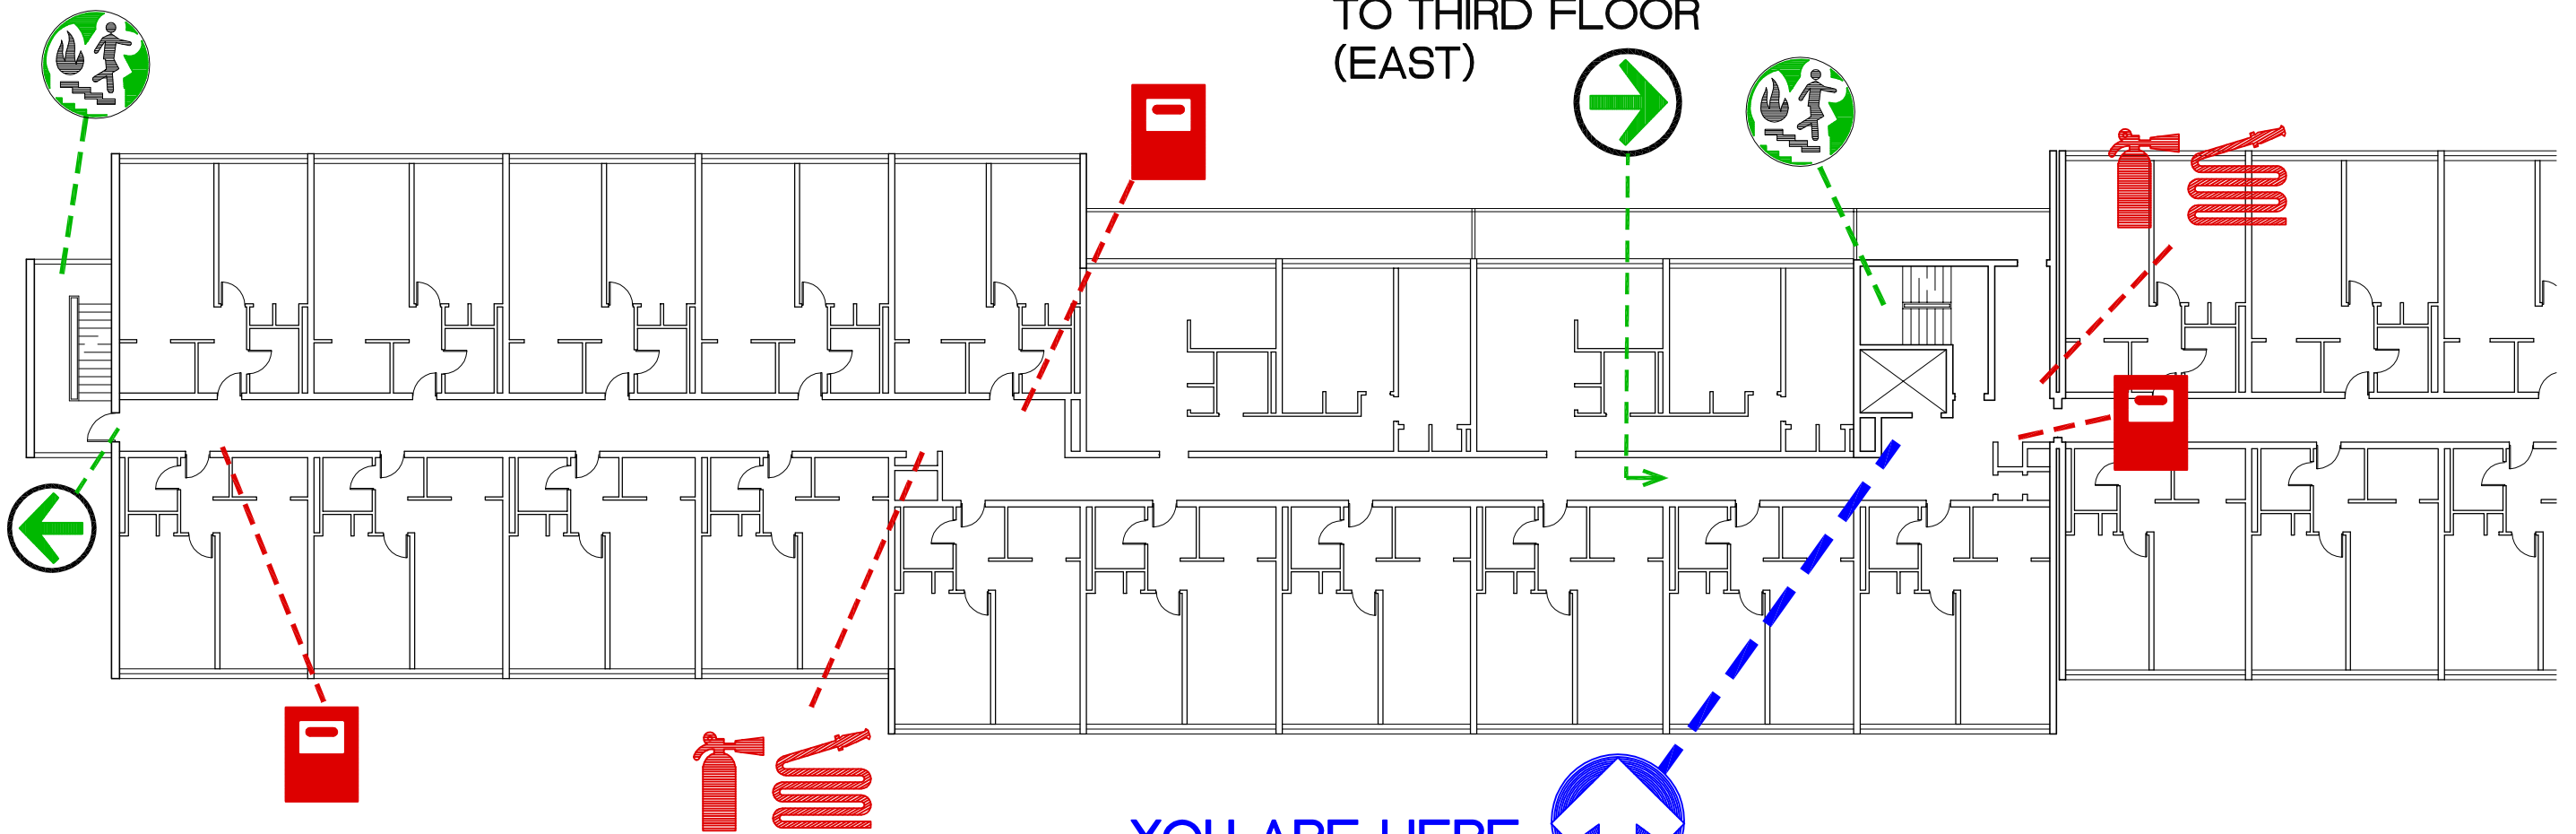






TO THIRD FLOOR  
(EAST)



**THIRD FLOOR PLAN (WEST)**  
LEVEL 8  
SCALE : NTS



**YOU ARE HERE**

**LEGEND**

-  YOU ARE HERE
-  EXIT POINT
-  ASSEMBLY AREA
-  FIRE STAIRS
-  FIRE EXTINGUISHER
-  FIRE HOSE
-  FIRE PULL STATION
-  EVACUATION ROUTE
-  REFUGE AREA





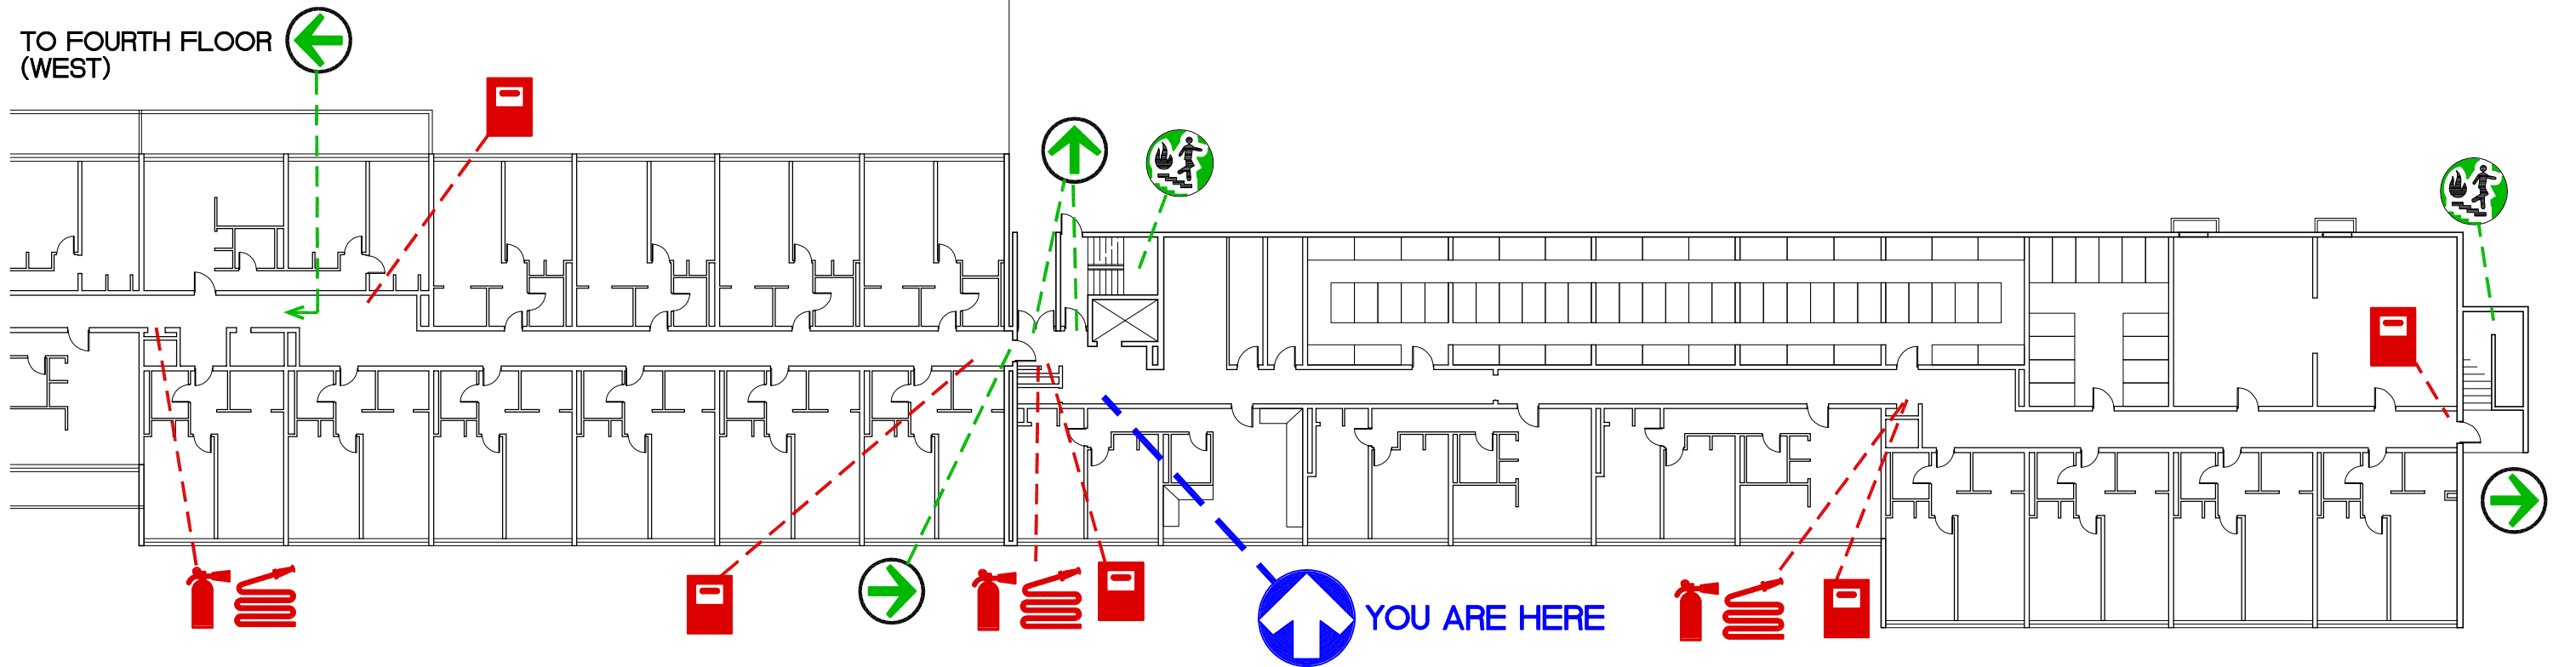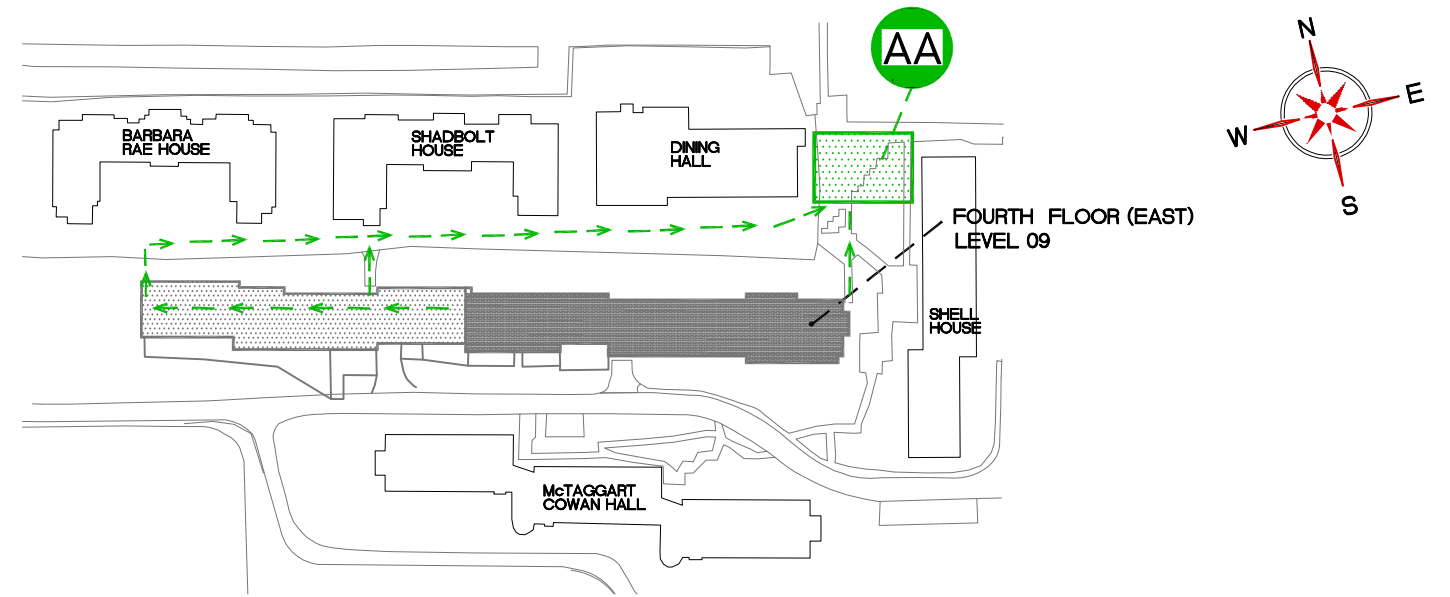




 <b>SIMON FRASER UNIVERSITY</b> FACILITIES SERVICES		Building Name : <b>Louis Riel Residence</b>	
File Location	DocuShare-SFU Public\Public Facilities Services\Fire Evacuation Plan\93-Louis Riel Residence		
Date Approved	September 1, 2011	EH+S Approved	November 9, 2011
FLOOR	300 LEVEL (WEST)		

**EVACUATION PLAN**  
SCALE : NTS



**FOURTH FLOOR PLAN (EAST)**  
LEVEL 9  
SCALE : NTS



**LEGEND**

-  YOU ARE HERE
-  EXIT POINT
-  ASSEMBLY AREA
-  FIRE STAIRS
-  FIRE EXTINGUISHER
-  FIRE HOSE
-  FIRE PULL STATION
-  EVACUATION ROUTE
-  REFUGE AREA

<b>SFU</b>	<b>SIMON FRASER UNIVERSITY</b> FACILITIES SERVICES			Building Name :	
				<b>Louis Riel Residence</b>	
File Location	DocuShare-SFU Public\Public Facilities Services\Fire Evacuation Plan\93-Louis Riel Residence			FLOOR	400 LEVEL (EAST)
Date Approved	September 1, 2011	EH+S Approved	November 9, 2011		





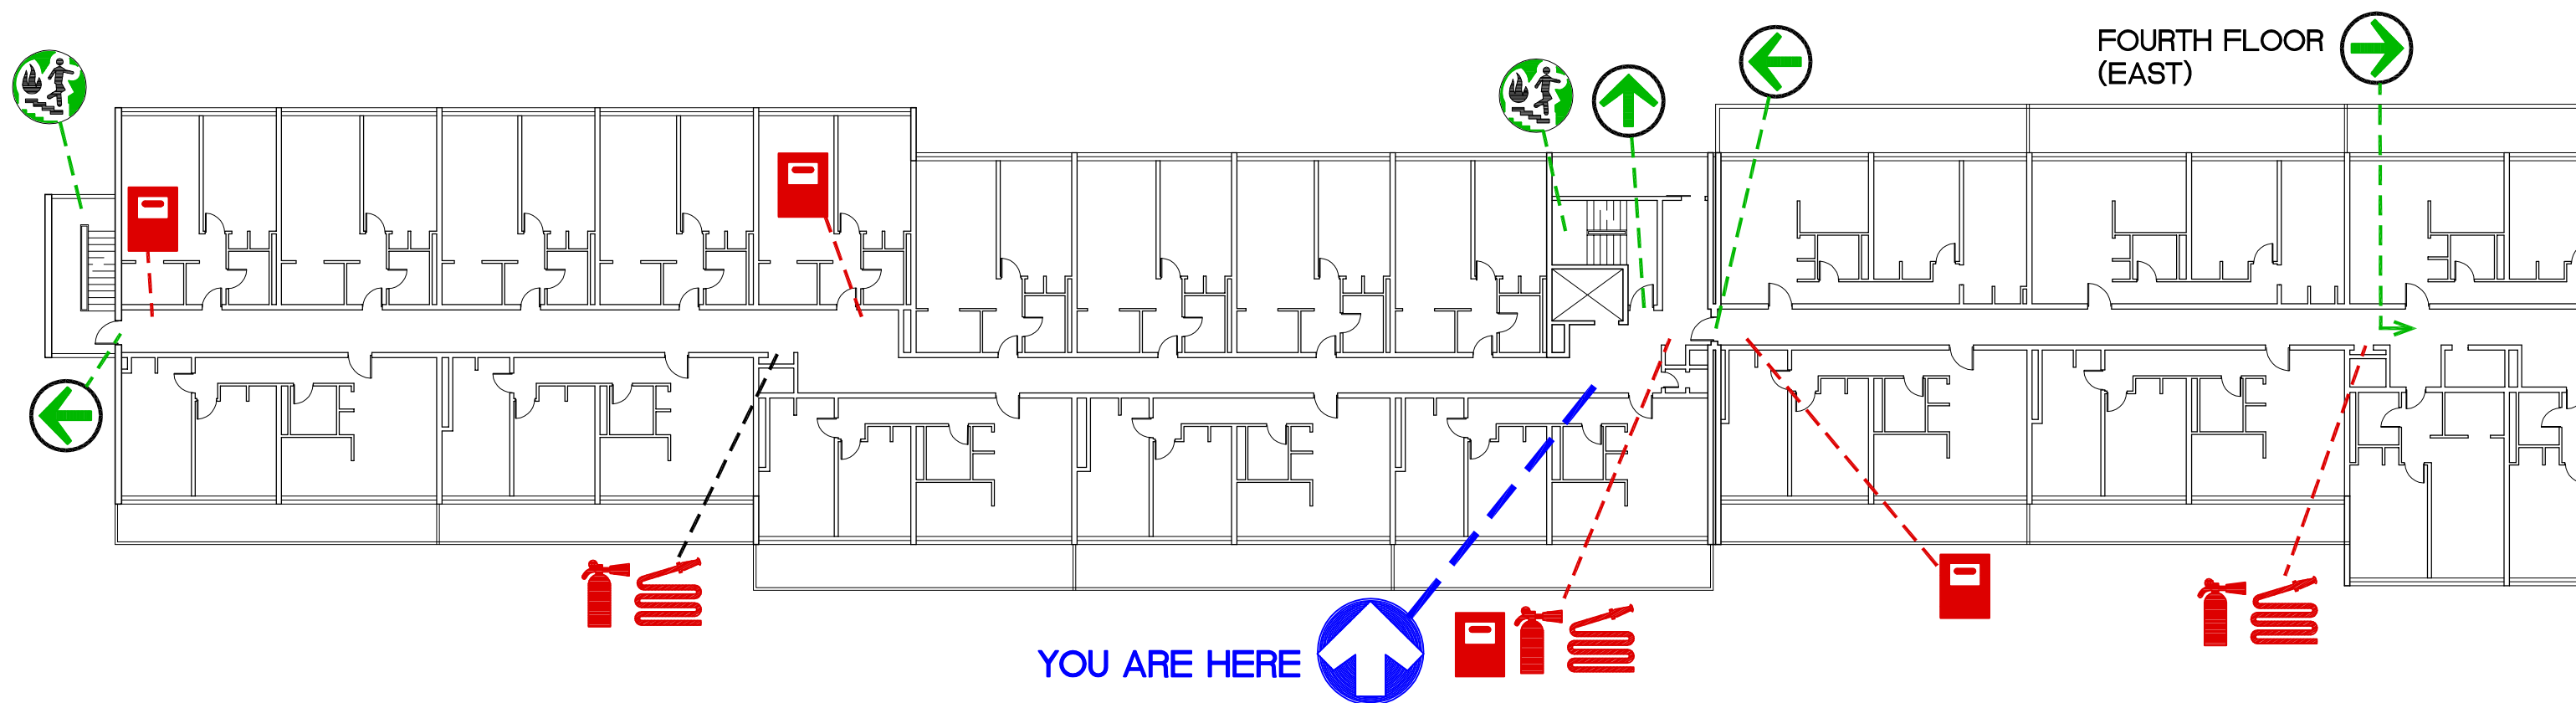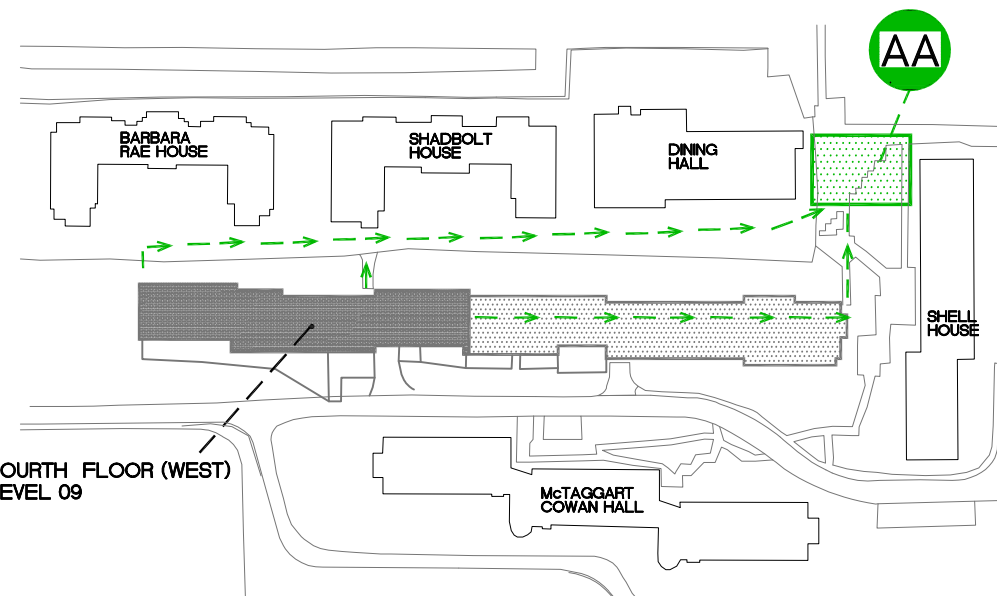




**EVACUATION PLAN**  
SCALE : NTS

FOURTH FLOOR (WEST)  
LEVEL 09



**FOURTH FLOOR PLAN (WEST)**  
LEVEL 9 SCALE : NTS



**LEGEND**

-  YOU ARE HERE
-  EXIT POINT
-  ASSEMBLY AREA
-  FIRE STAIRS
-  FIRE EXTINGUISHER
-  FIRE HOSE
-  FIRE PULL STATION
-  EVACUATION ROUTE
-  REFUGE AREA

<b>SFU</b>	<b>SIMON FRASER UNIVERSITY</b> FACILITIES SERVICES			Building Name :	
				<b>Louis Riel Residence</b>	
File Location	DocuShare-SFU Public\Public Facilities Services\Fire Evacuation Plan\93-Louis Riel Residence			FLOOR	400 LEVEL (WEST)
Date Approved	September 1, 2011	EH+S Approved	November 9, 2011		





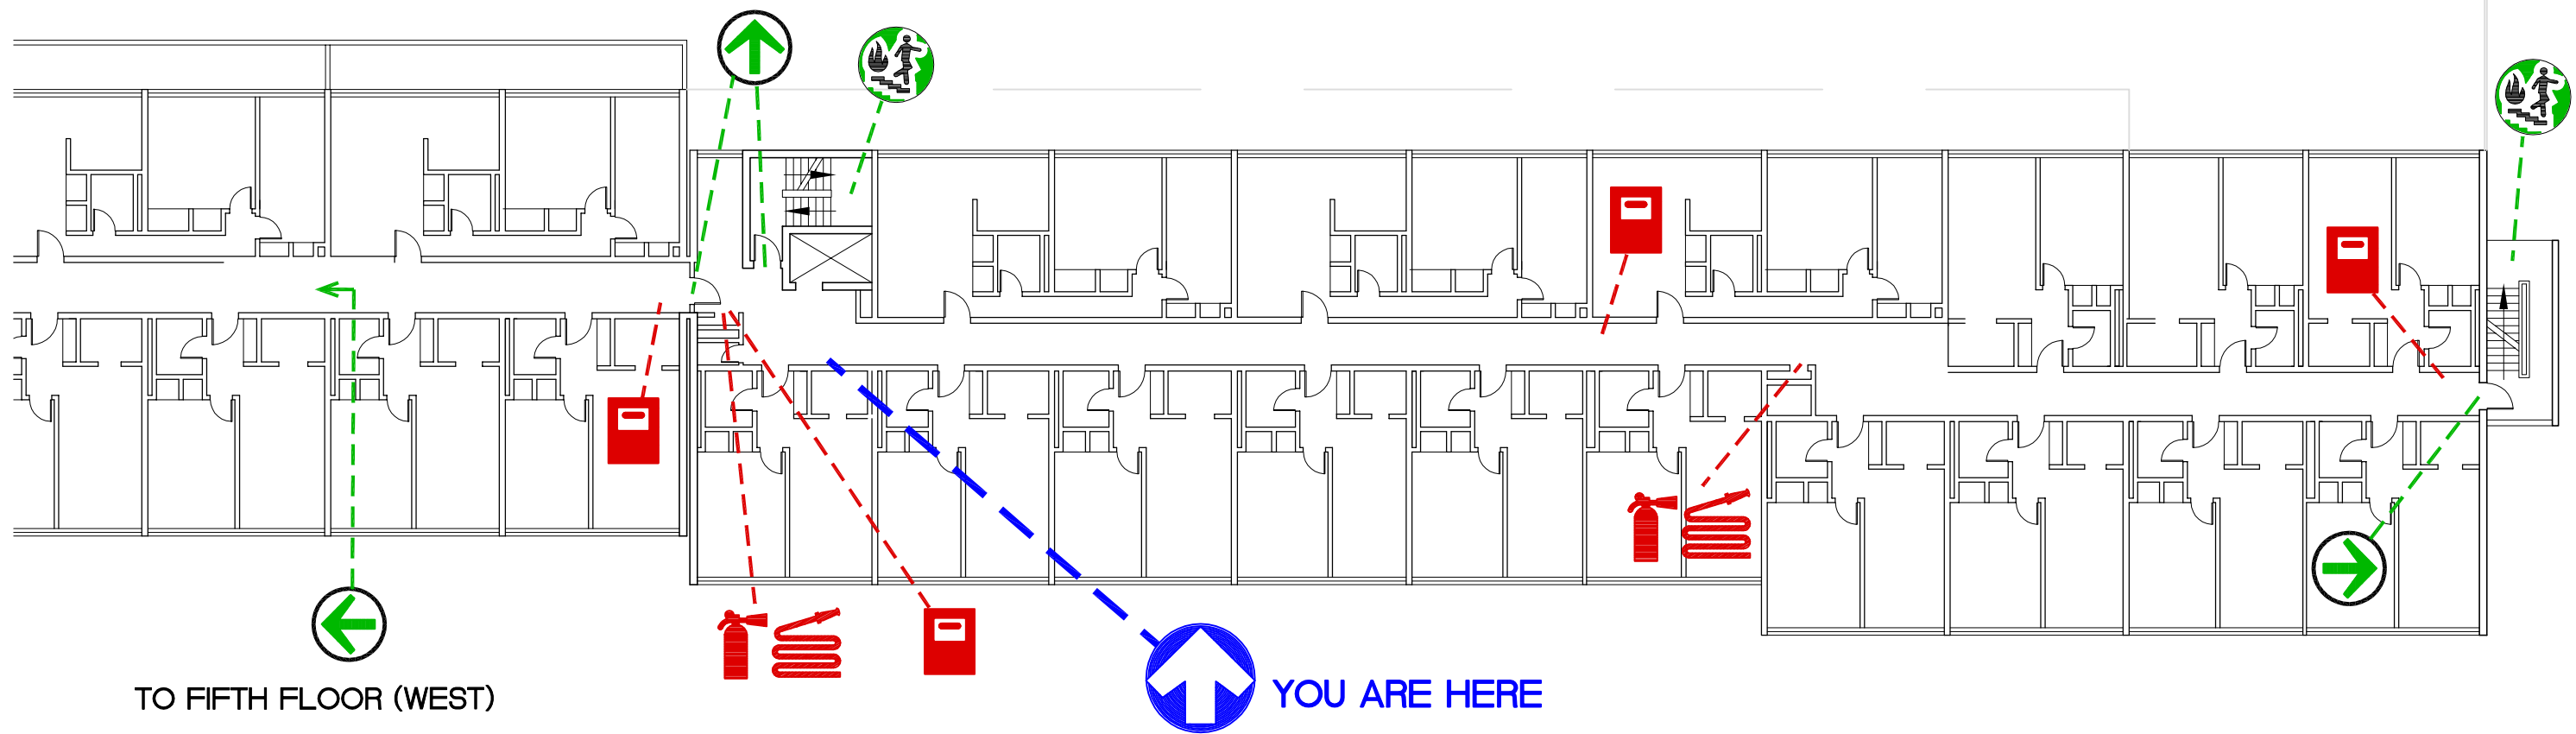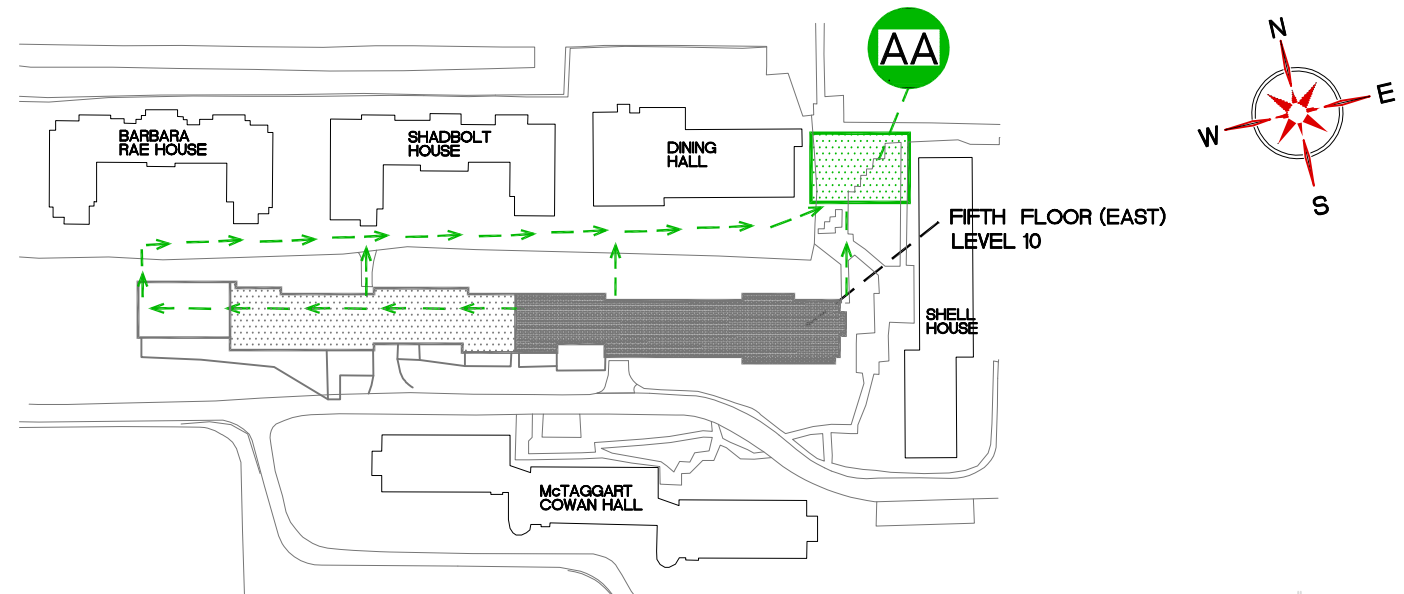




# EVACUATION PLAN


SCALE : NTS





FIFTH FLOOR PLAN (EAST)  
LEVEL 10  
SCALE : NTS

### LEGEND

-  YOU ARE HERE
-  EXIT POINT
-  ASSEMBLY AREA
-  FIRE STAIRS
-  FIRE EXTINGUISHER
-  FIRE HOSE
-  FIRE PULL STATION
-  EVACUATION ROUTE
-  REFUGE AREA


 SIMON FRASER UNIVERSITY FACILITIES SERVICES		Building Name : <b>Louis Riel Residence</b>	
File Location	DocuShare-SFU Public\Public Facilities Services\Fire Evacuation Plan\93-Louis Riel Residence		
Date Approved	September 1, 2011	EH+S Approved	November 9, 2011
FLOOR	500 LEVEL (EAST)		

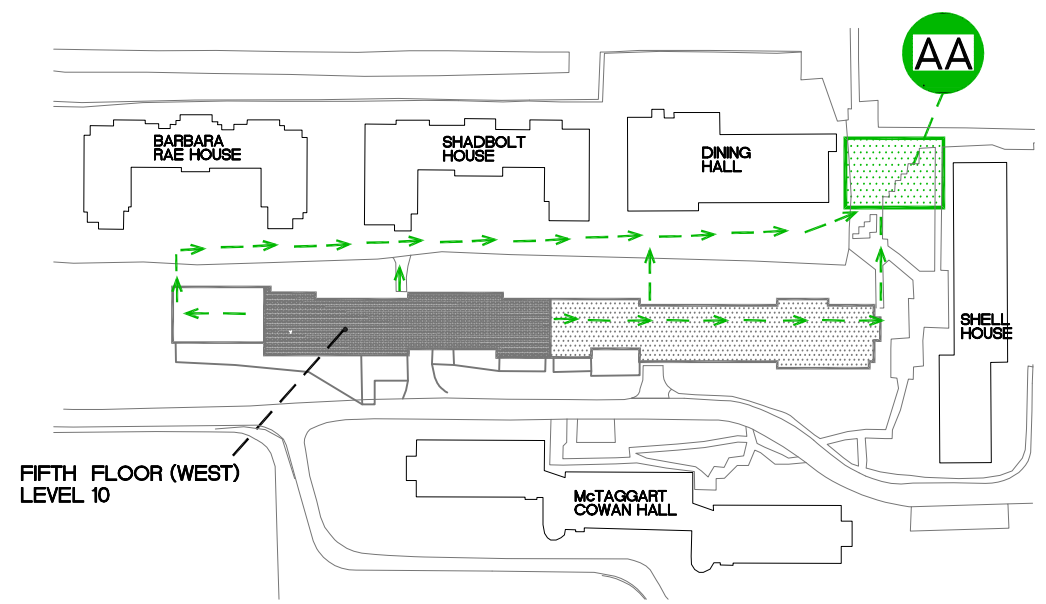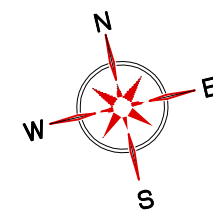

**EVACUATION PLAN**





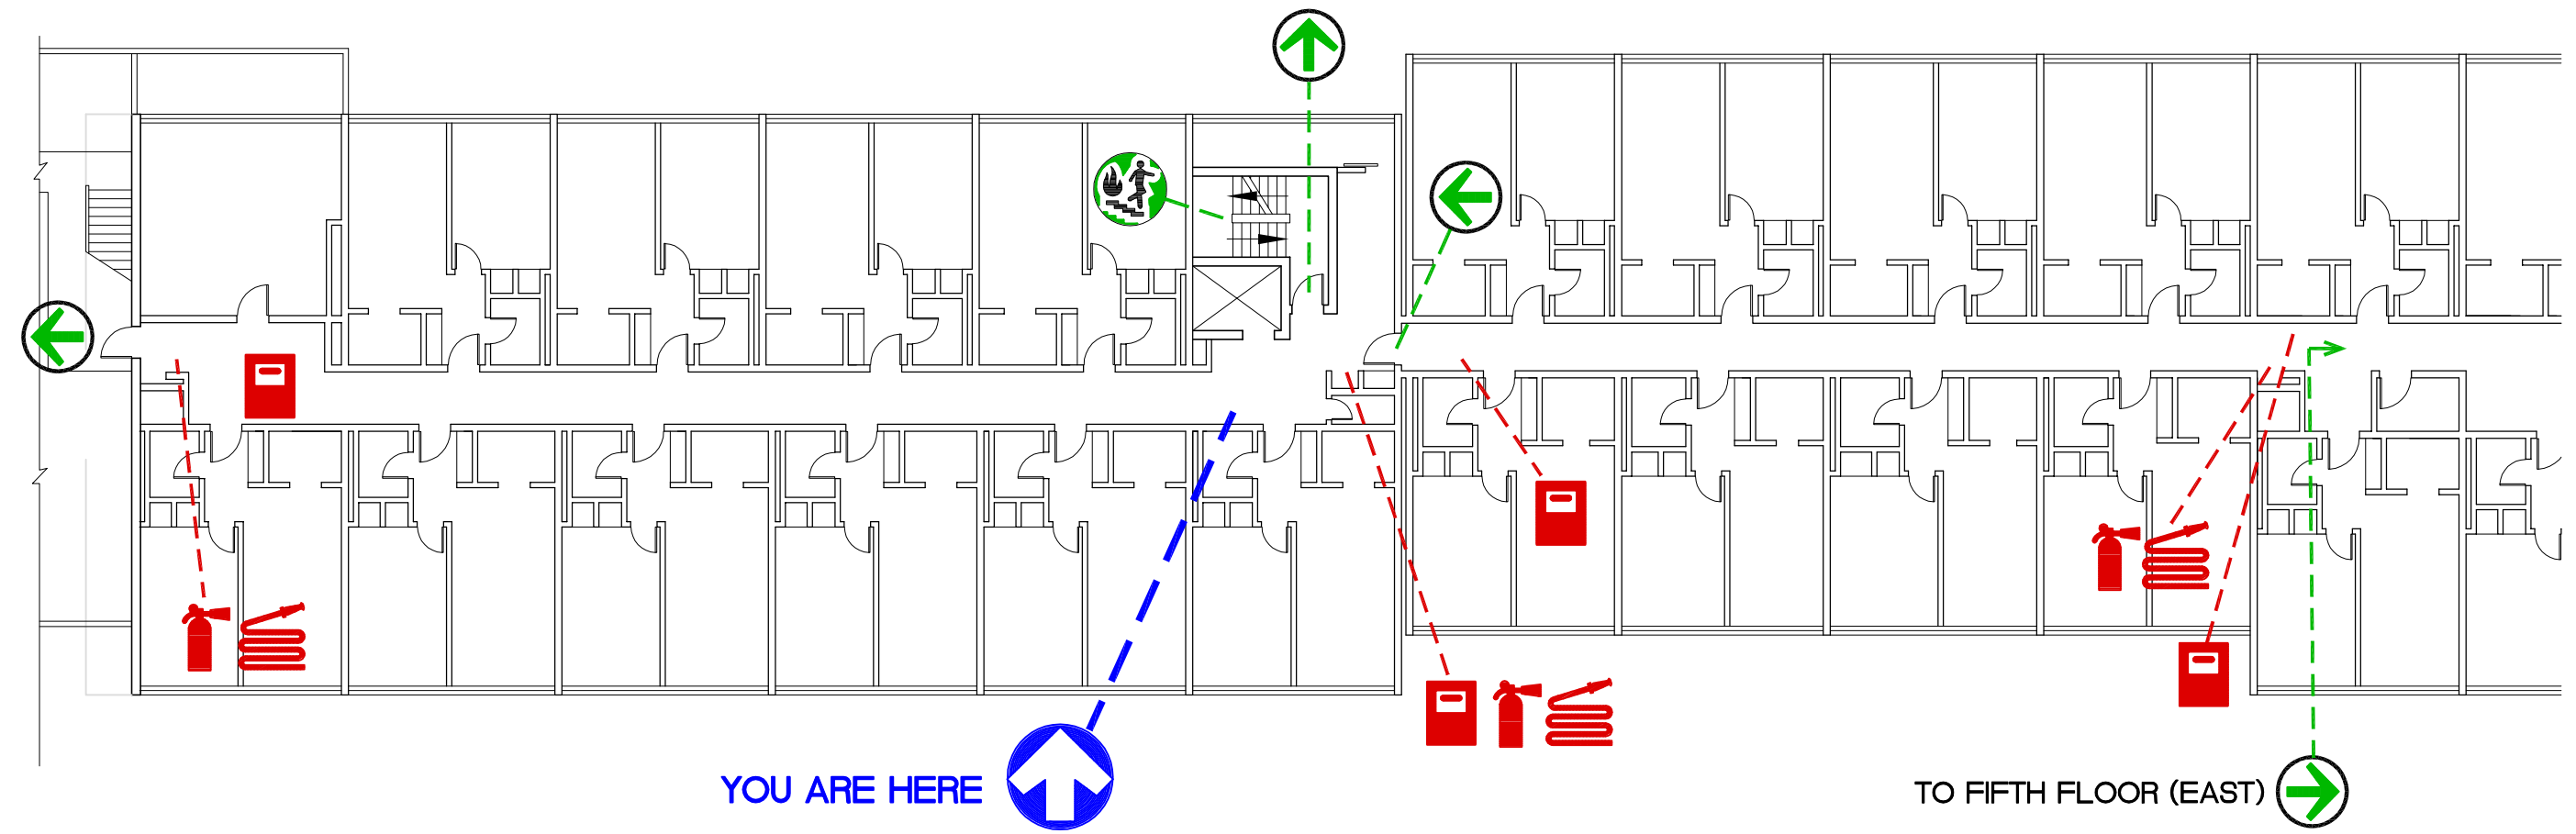

SCALE : NTS

FIFTH FLOOR (WEST)  
LEVEL 10



**FIFTH FLOOR PLAN (WEST)**  
LEVEL 10  
SCALE : NTS


**LEGEND**

-  YOU ARE HERE
-  EXIT POINT
-  ASSEMBLY AREA
-  FIRE STAIRS
-  FIRE EXTINGUISHER
-  FIRE HOSE
-  FIRE PULL STATION
-  EVACUATION ROUTE
-  REFUGE AREA


 <b>SIMON FRASER UNIVERSITY</b> FACILITIES SERVICES		Building Name : <b>Louis Riel Residence</b>	
File Location	DocuShare-SFU Public\Public Facilities Services\Fire Evacuation Plan\93-Louis Riel Residence		
Date Approved	September 1, 2011	EH+S Approved	November 9, 2011
FLOOR	500 LEVEL (WEST)		



**EVACUATION PLAN**  
SCALE : NTS

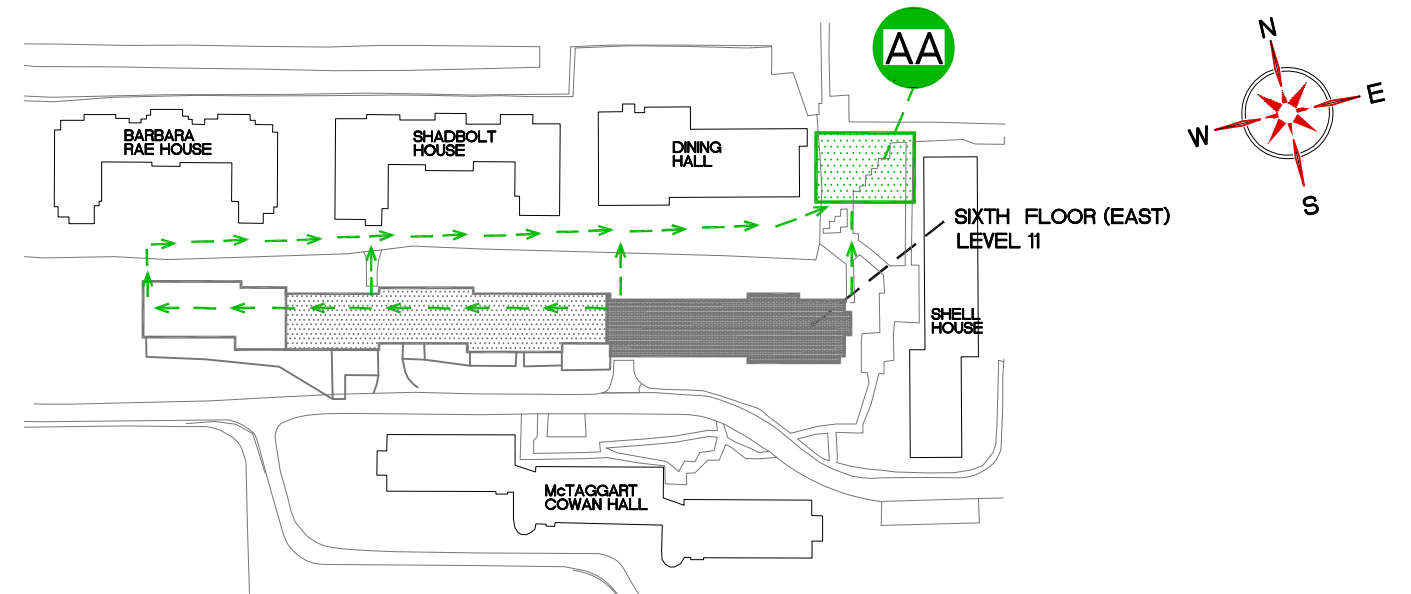



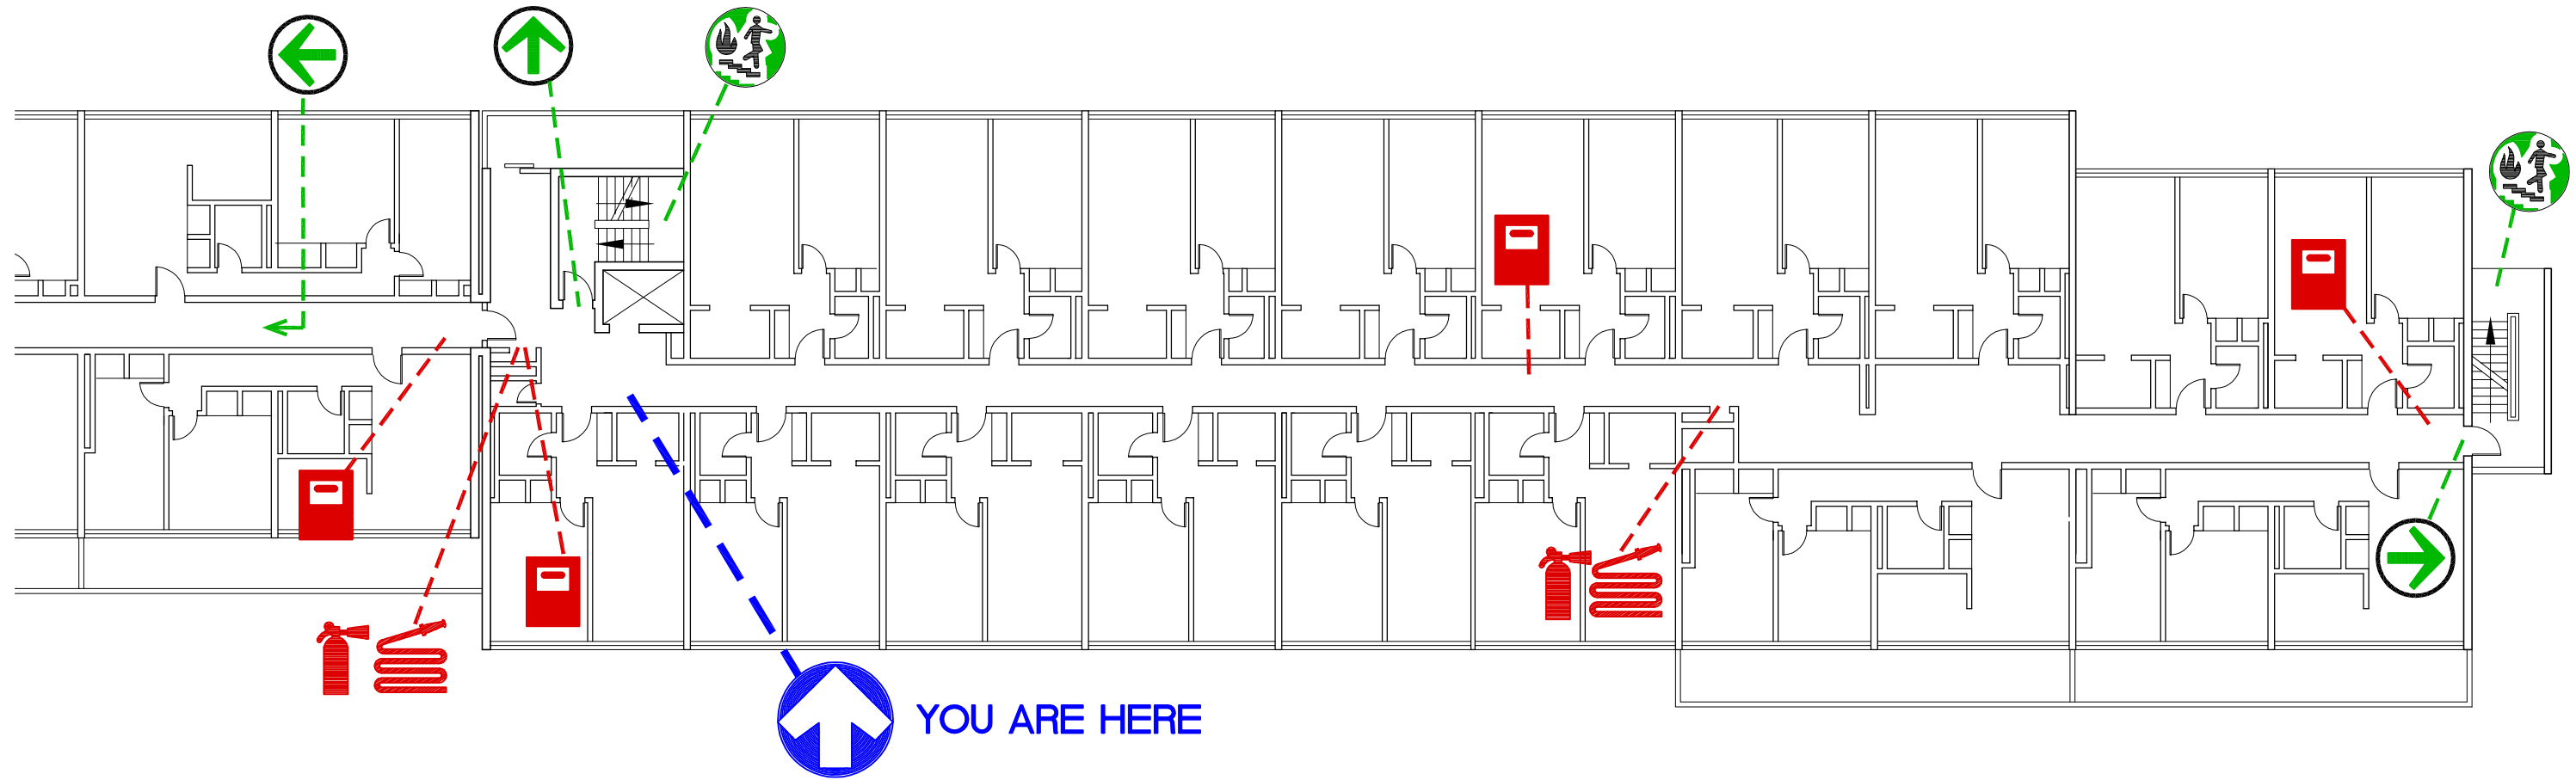







TO SIXTH FLOOR (WEST)



**SIXTH FLOOR PLAN (EAST)**  
LEVEL 11  
SCALE : NTS



**LEGEND**

-  YOU ARE HERE
-  EXIT POINT
-  ASSEMBLY AREA
-  FIRE STAIRS
-  FIRE EXTINGUISHER
-  FIRE HOSE
-  FIRE PULL STATION
-  EVACUATION ROUTE
-  REFUGE AREA

 <b>SIMON FRASER UNIVERSITY</b> FACILITIES SERVICES		Building Name : <b>Louis Riel Residence</b>	
File Location	DocuShare-SFU Public\Public Facilities Services\Fire Evacuation Plan\93-Louis Riel Residence		
Date Approved	September 1, 2011	EH+S Approved	November 9, 2011
FLOOR	600 LEVEL (EAST)		

# EVACUATION PLAN

SCALE : NTS

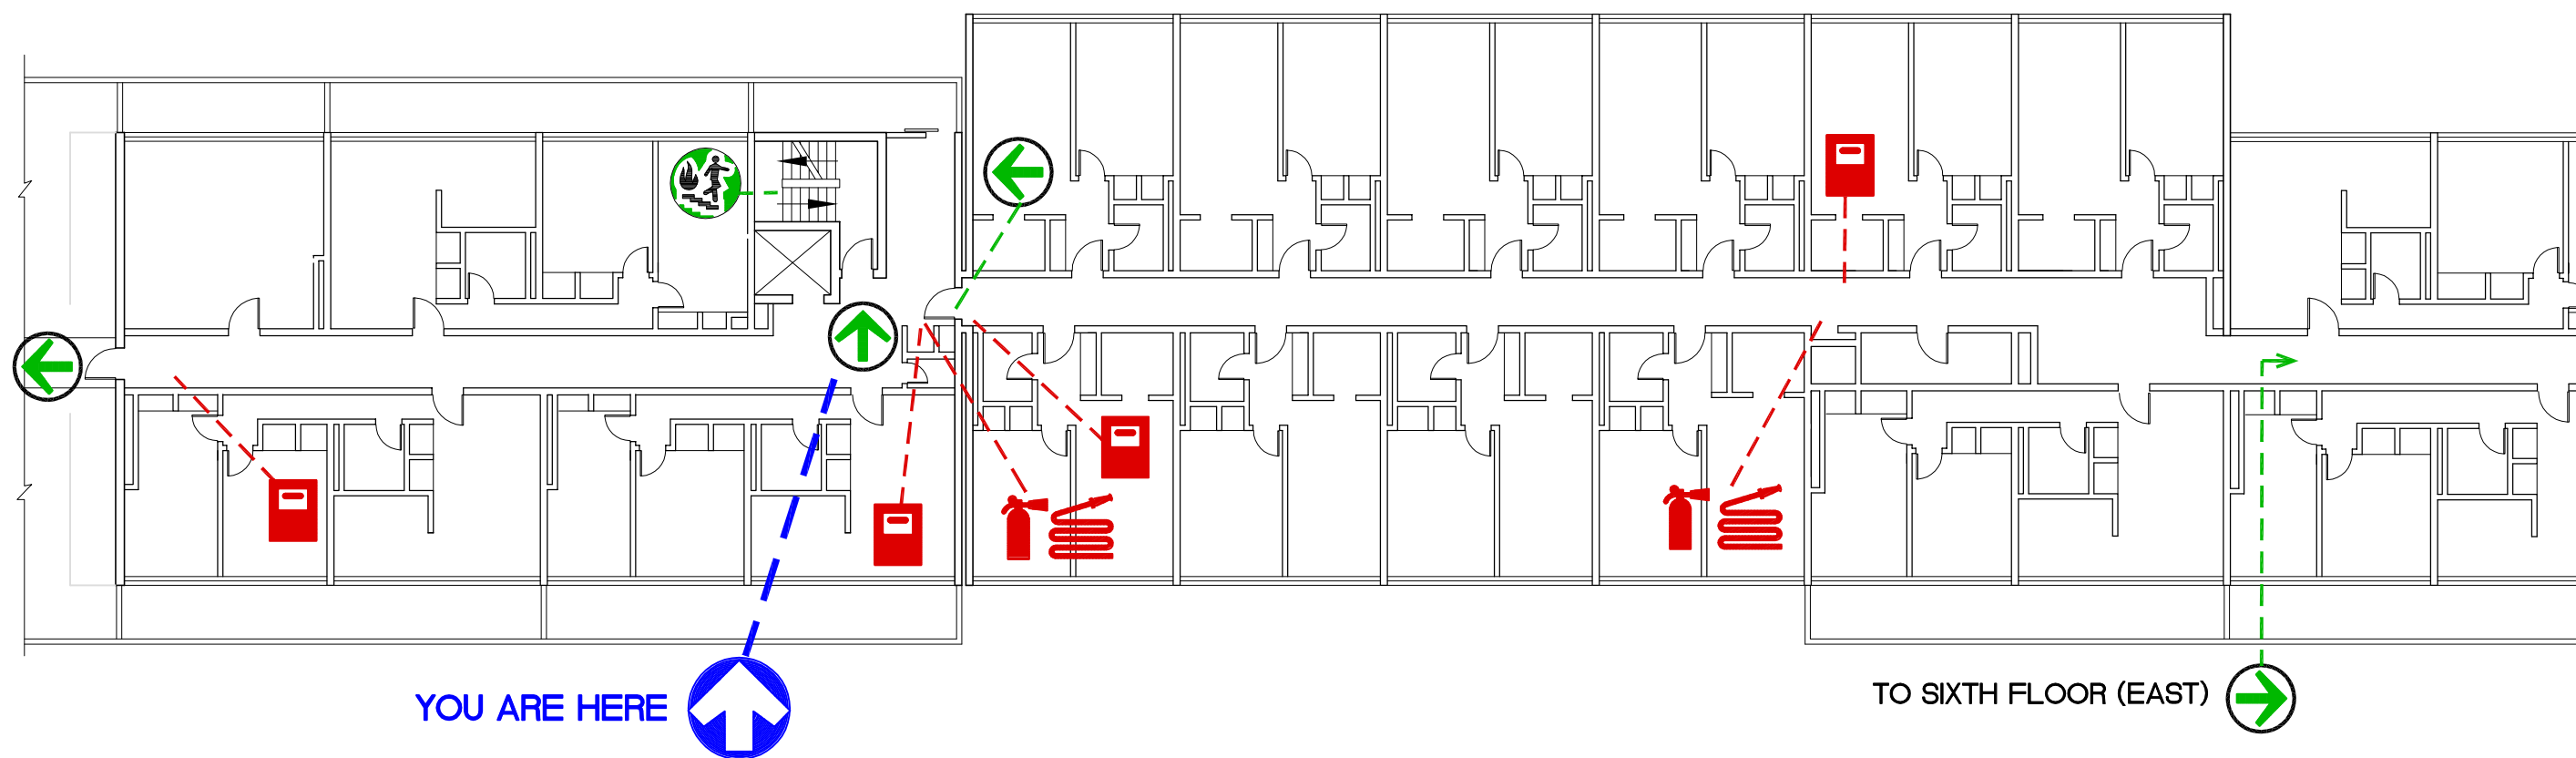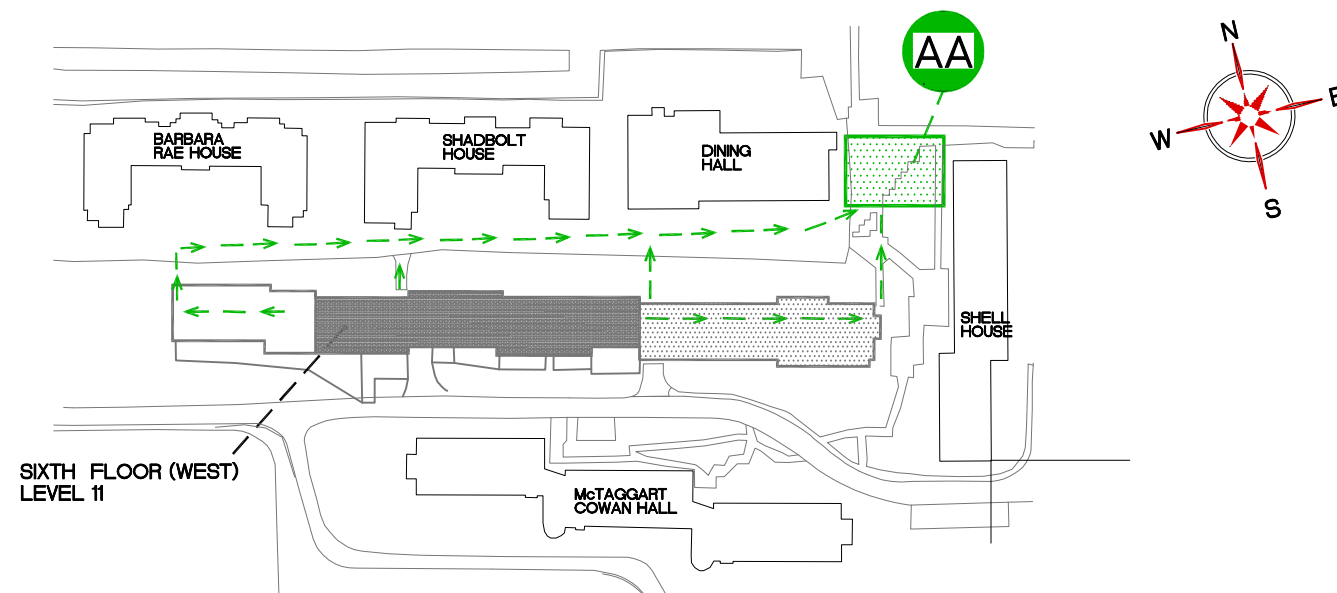











## SIXTH FLOOR PLAN (WEST)

LEVEL 11

SCALE : NTS



### LEGEND

-  YOU ARE HERE
-  EXIT POINT
-  ASSEMBLY AREA
-  FIRE STAIRS
-  FIRE EXTINGUISHER
-  FIRE HOSE
-  FIRE PULL STATION
-  EVACUATION ROUTE
-  REFUGE AREA

 SIMON FRASER UNIVERSITY FACILITIES SERVICES		Building Name : <b>Louis Riel Residence</b>	
File Location	DocuShare-SFU Public\Public Facilities Services\Fire Evacuation Plan\93-Louis Riel Residence		
Date Approved	September 1, 2011	EH+S Approved	November 9, 2011
FLOOR	600 LEVEL(WEST)		

# EVACUATION PLAN

SCALE : NTS

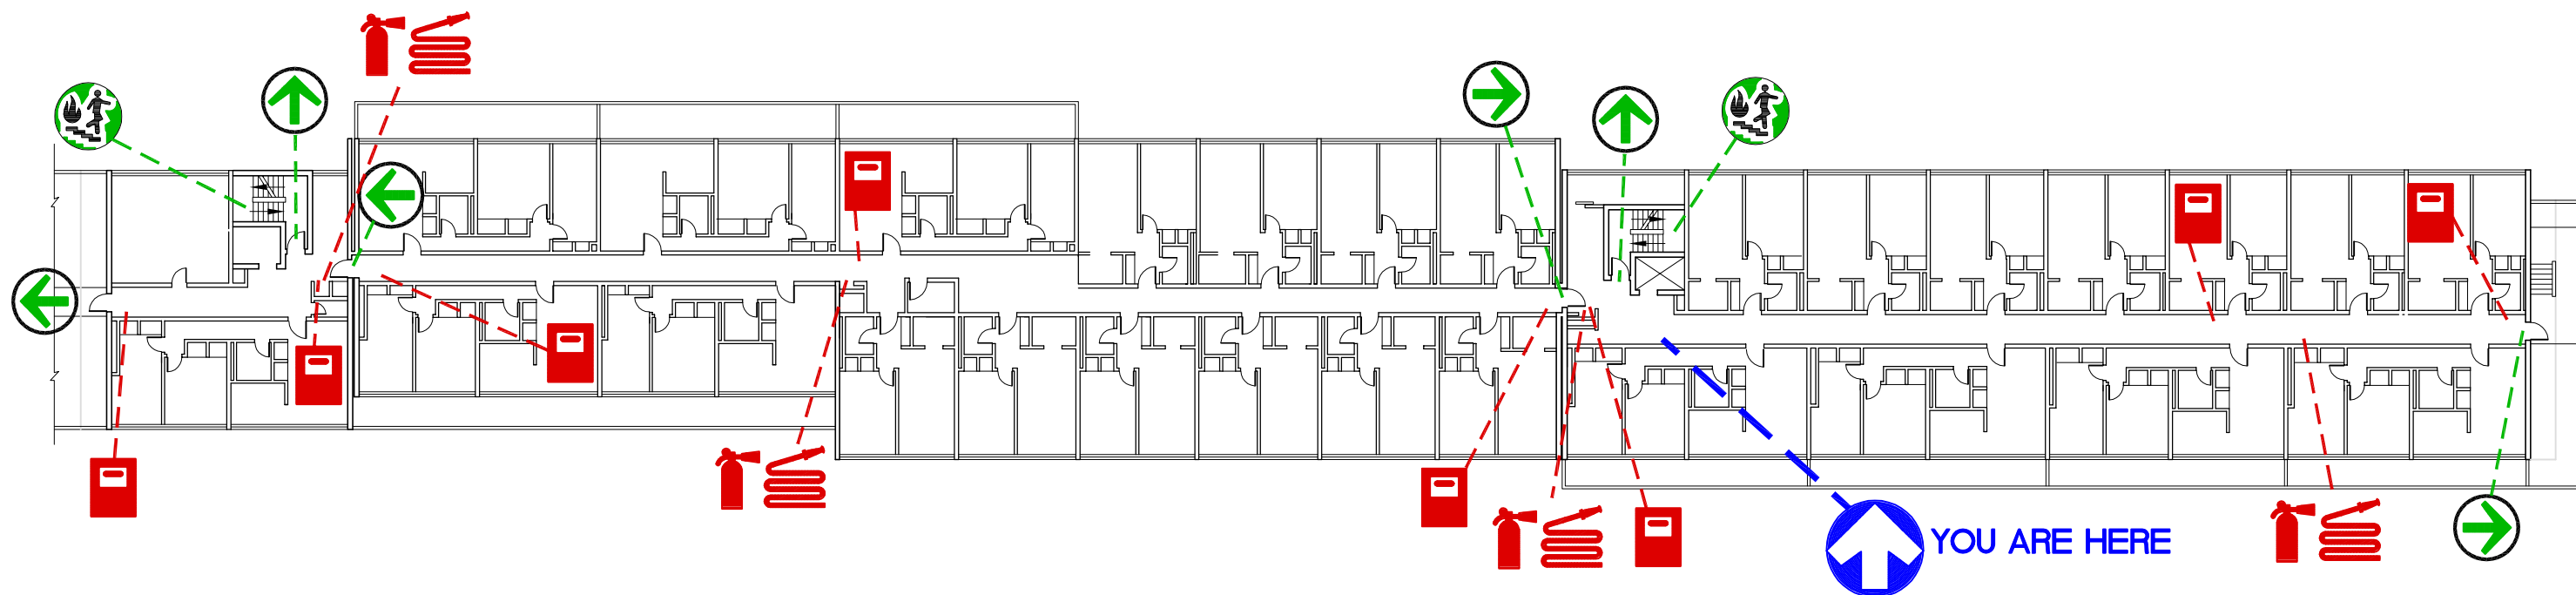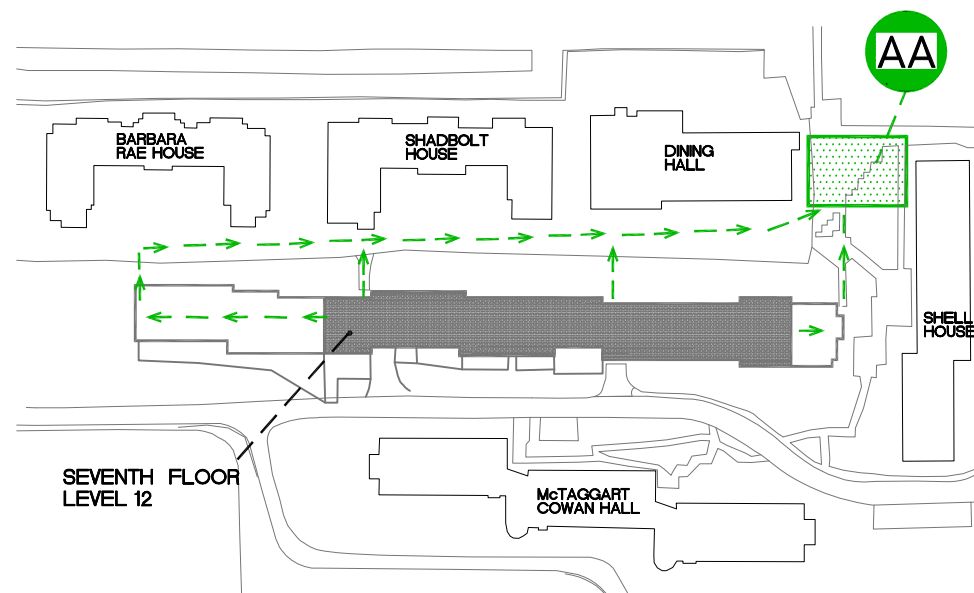











## SEVENTH FLOOR PLAN (EAST)

LEVEL 12

SCALE : NTS



### LEGEND

-  YOU ARE HERE
-  EXIT POINT
-  ASSEMBLY AREA
-  FIRE STAIRS
-  FIRE EXTINGUISHER
-  FIRE HOSE
-  FIRE PULL STATION
-  EVACUATION ROUTE
-  REFUGE AREA

 <b>SIMON FRASER UNIVERSITY</b> FACILITIES SERVICES	Building Name :		<h1>Louis Riel Residence</h1>		
	File Location	DocuShare-SFU Public\Public Facilities Services\Fire Evacuation Plan\93-Louis Riel Residence			
Date Approved	September 1, 2011	EH+S Approved	November 9, 2011	FLOOR	700 LEVEL (EAST)

# EVACUATION PLAN

SCALE : NTS

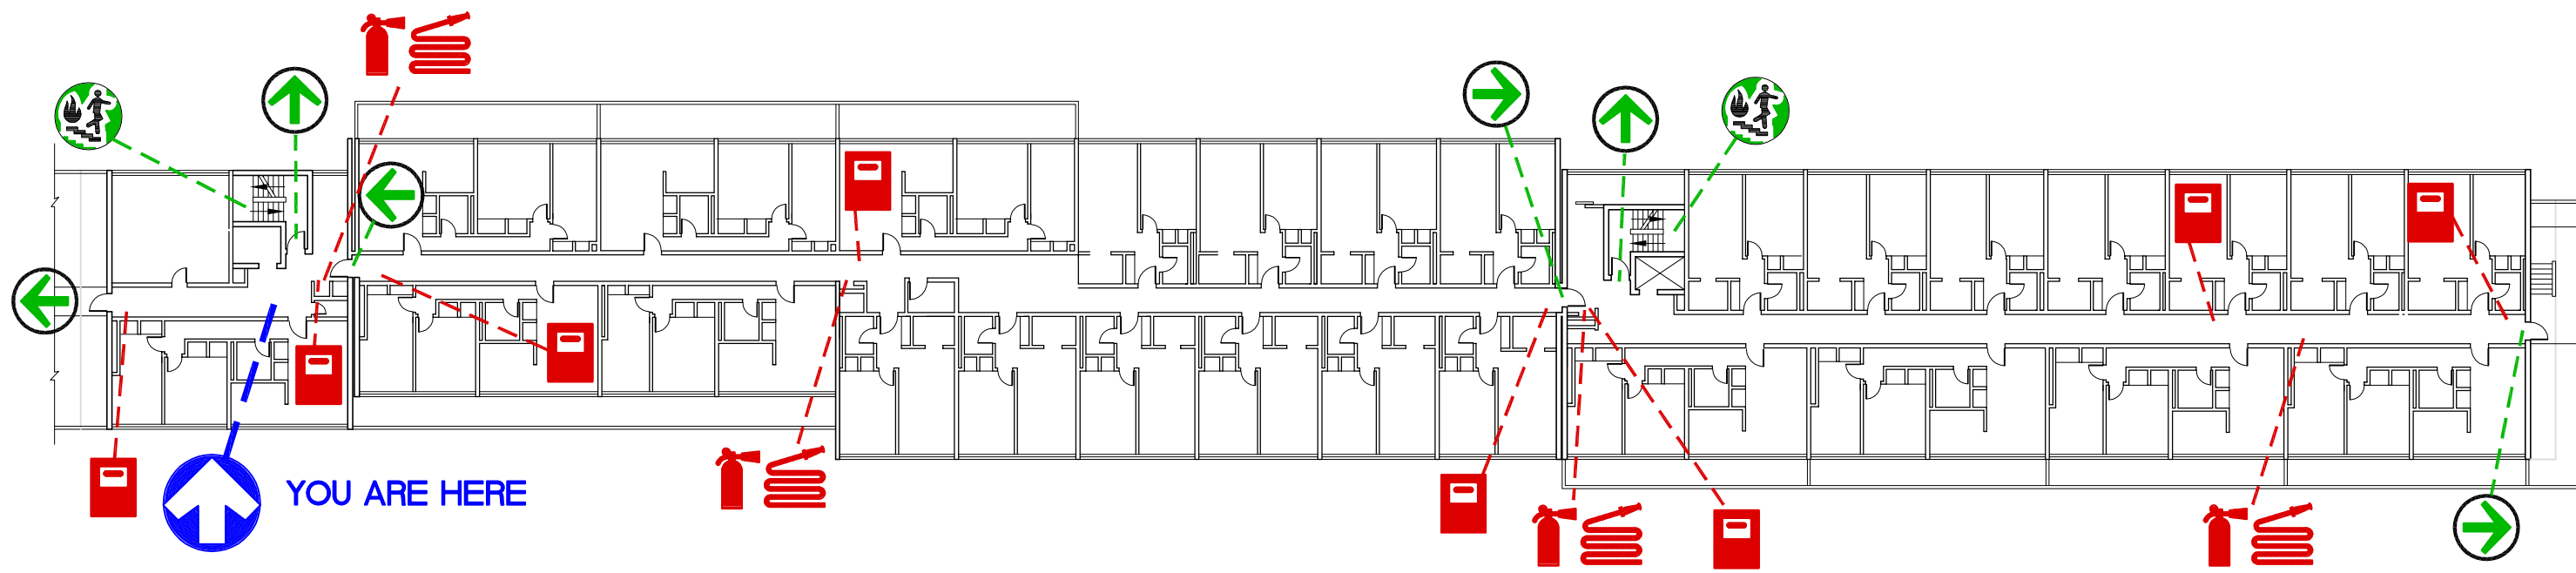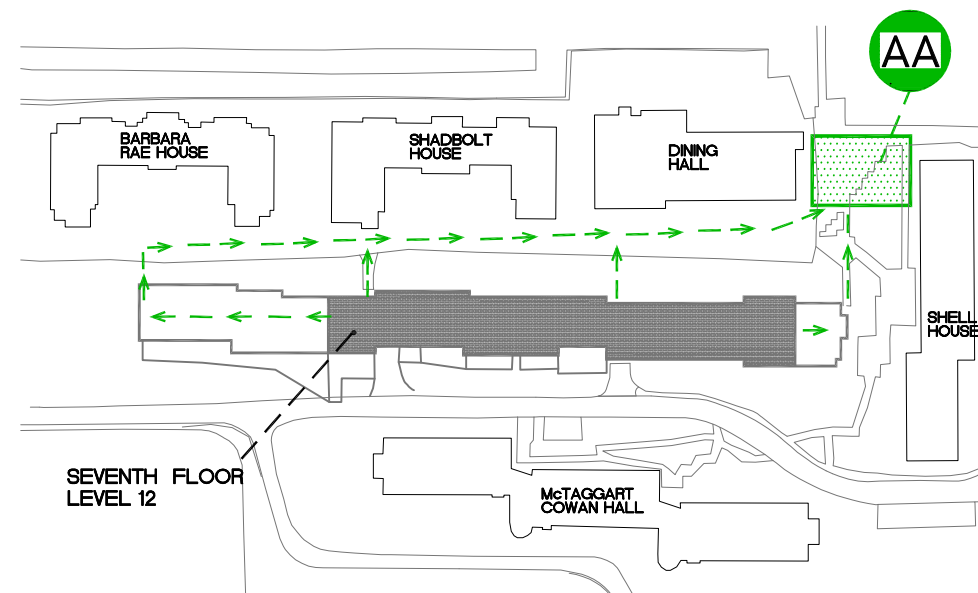










## SEVENTH FLOOR PLAN (WEST)

LEVEL 12

SCALE : NTS

### LEGEND

-  YOU ARE HERE
-  EXIT POINT
-  ASSEMBLY AREA
-  FIRE STAIRS
-  FIRE EXTINGUISHER
-  FIRE HOSE
-  FIRE PULL STATION
-  EVACUATION ROUTE
-  REFUGE AREA

**SFU**

**SIMON FRASER UNIVERSITY**  
FACILITIES SERVICES



Building Name :

**Louis Riel Residence**

File Location : DocuShare-SFU Public\Public Facilities Services\Fire Evacuation Plan\93-Louis Riel Residence


Date Approved : September 1, 2011    EH+S Approved : November 9, 2011

FLOOR : 700 LEVEL (WEST)

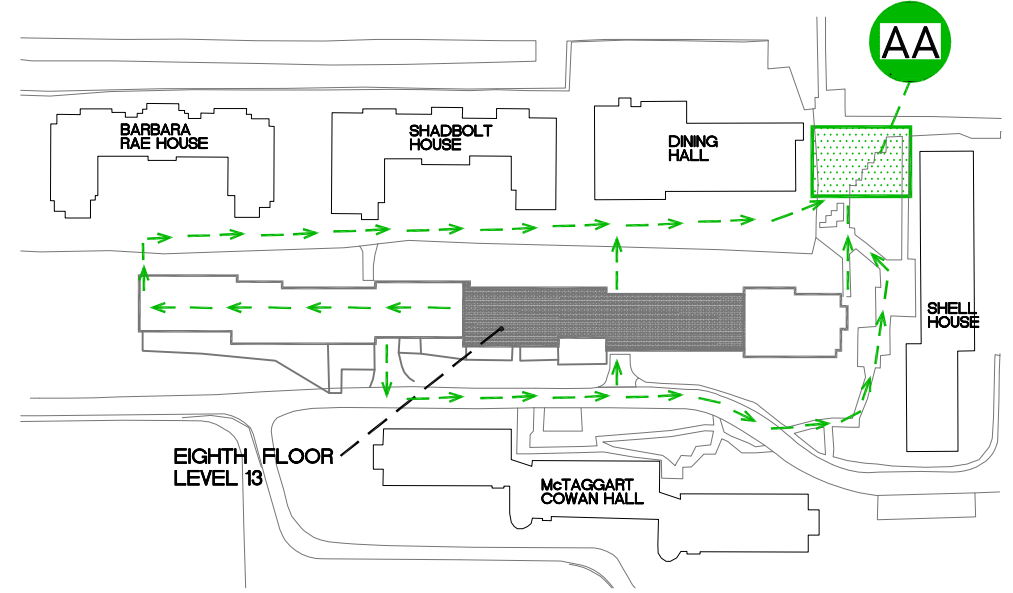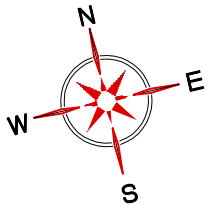

**EVACUATION PLAN**  
SCALE : NTS

**YOU ARE HERE**

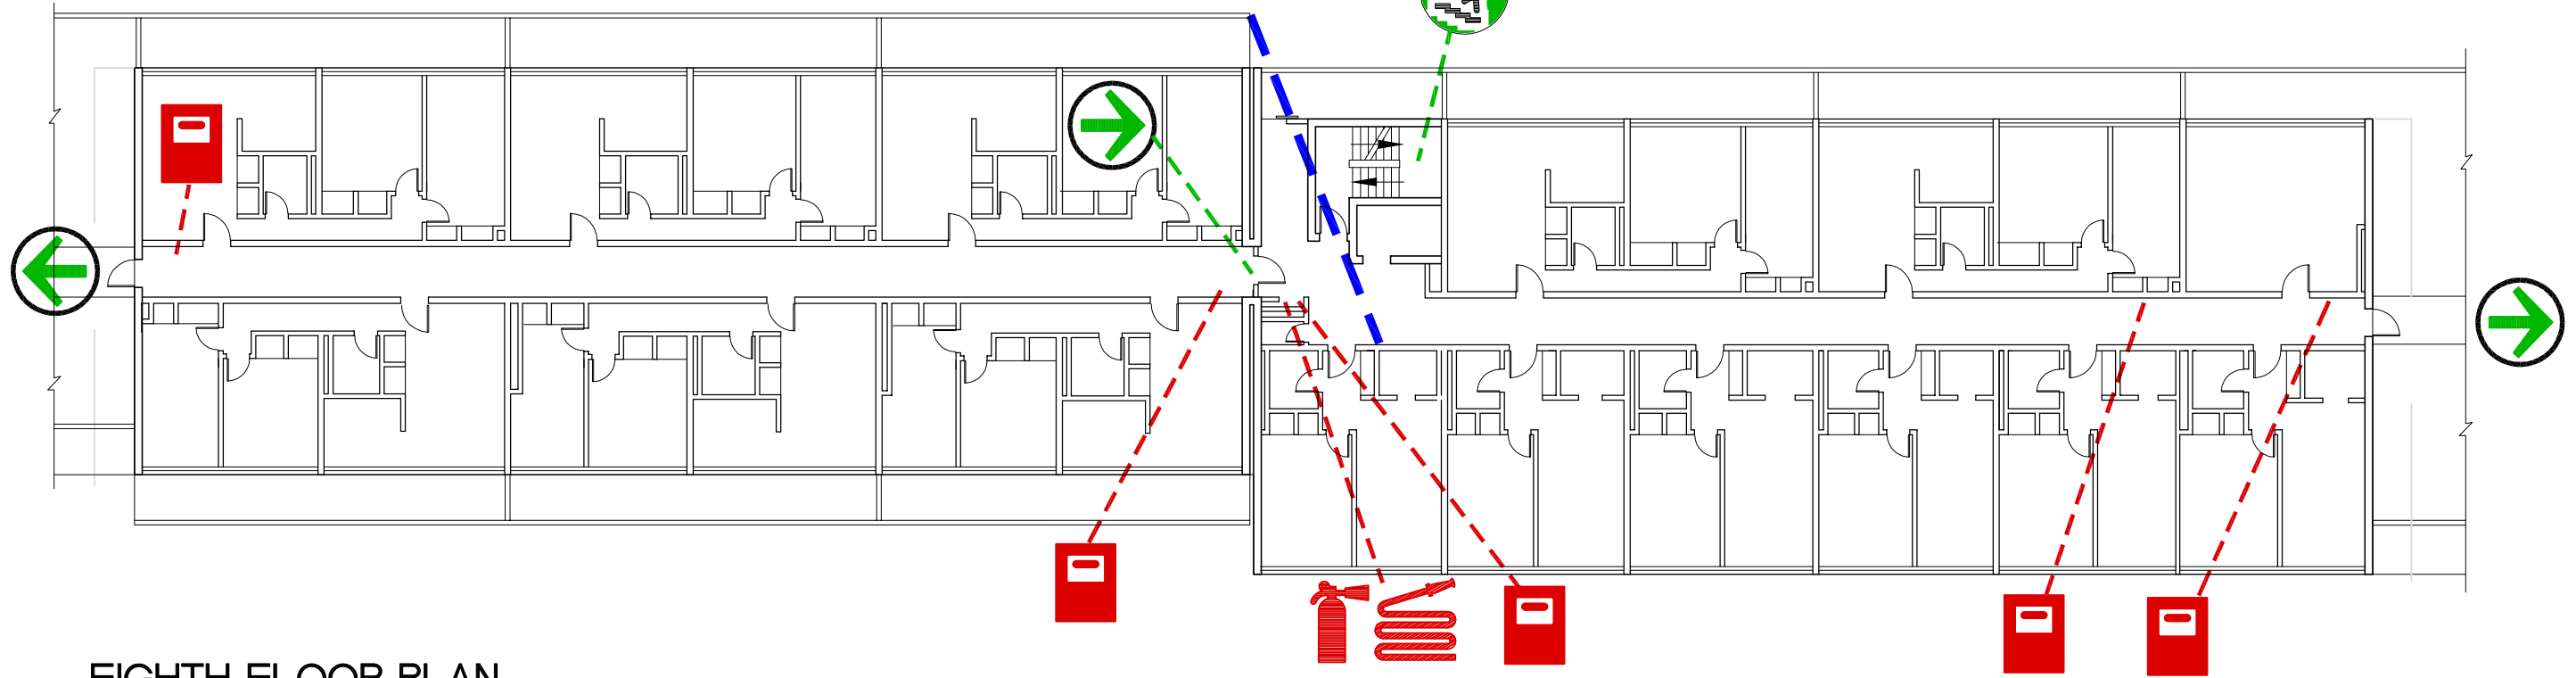

**EIGHTH FLOOR PLAN**  
LEVEL 13 SCALE : NTS

**LEGEND**

- YOU ARE HERE
- EXIT POINT
- ASSEMBLY AREA
- FIRE STAIRS
- FIRE EXTINGUISHER
- FIRE HOSE
- FIRE PULL STATION
- EVACUATION ROUTE
- REFUGE AREA

<b>SIMON FRASER UNIVERSITY</b> FACILITIES SERVICES		Building Name :	
		<b>Louis Riel Residence</b>	
File Location	DocuShare-SFU Public\Public Facilities Services\Fire Evacuation Plan\93-Louis Riel Residence		
Date Approved	September 1, 2011	EH+S Approved	November 9, 2011
FLOOR	800 LEVEL		