


EVACUATION PLAN
SCALE : NTS


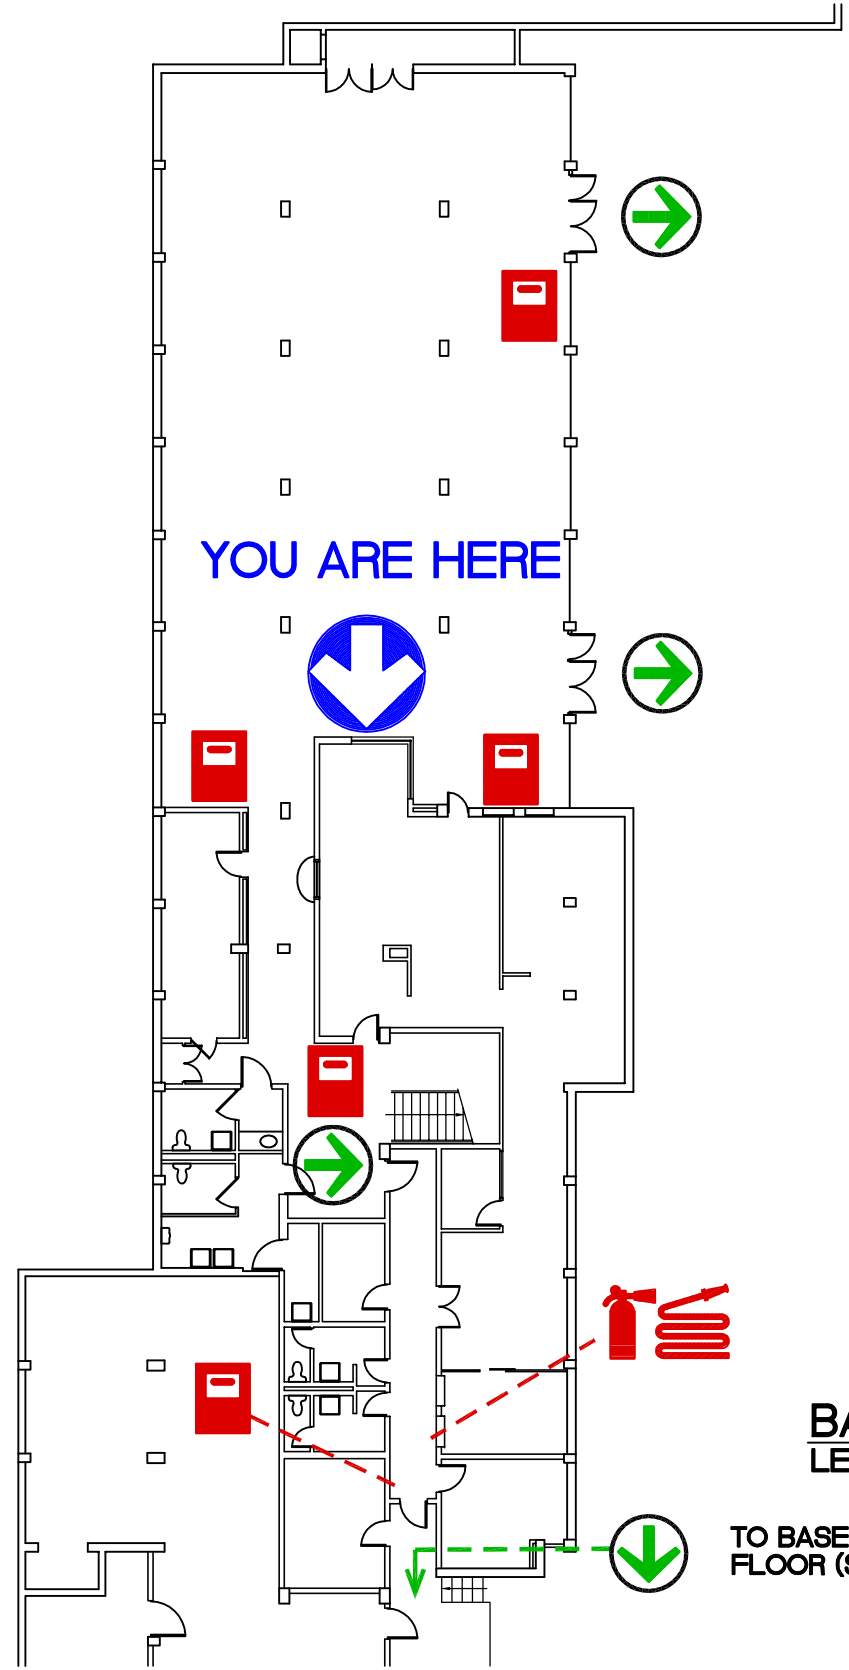


BASEMENT FLOOR PLAN (NORTH)
LEVEL 7
SCALE : NTS


LEGEND			
	YOU ARE HERE		FIRE EXTINGUISHER
	EXIT POINT		FIRE HOSE
	ASSEMBLY AREA		FIRE PULL STATION
	FIRE STAIRS		EVACUATION ROUTE
			REFUGE AREA

SFU	SIMON FRASER UNIVERSITY FACILITIES SERVICES		
	File Location	DocuShare-SFU Public/Public Facilities Services/Fire Evacuation Plan/92-Shell House Residence	
Date Approved	September 1, 2011	EH+S Approved	

Building Name :		Shell House Residence	
FLOOR	100 LEVEL (NORTH)		

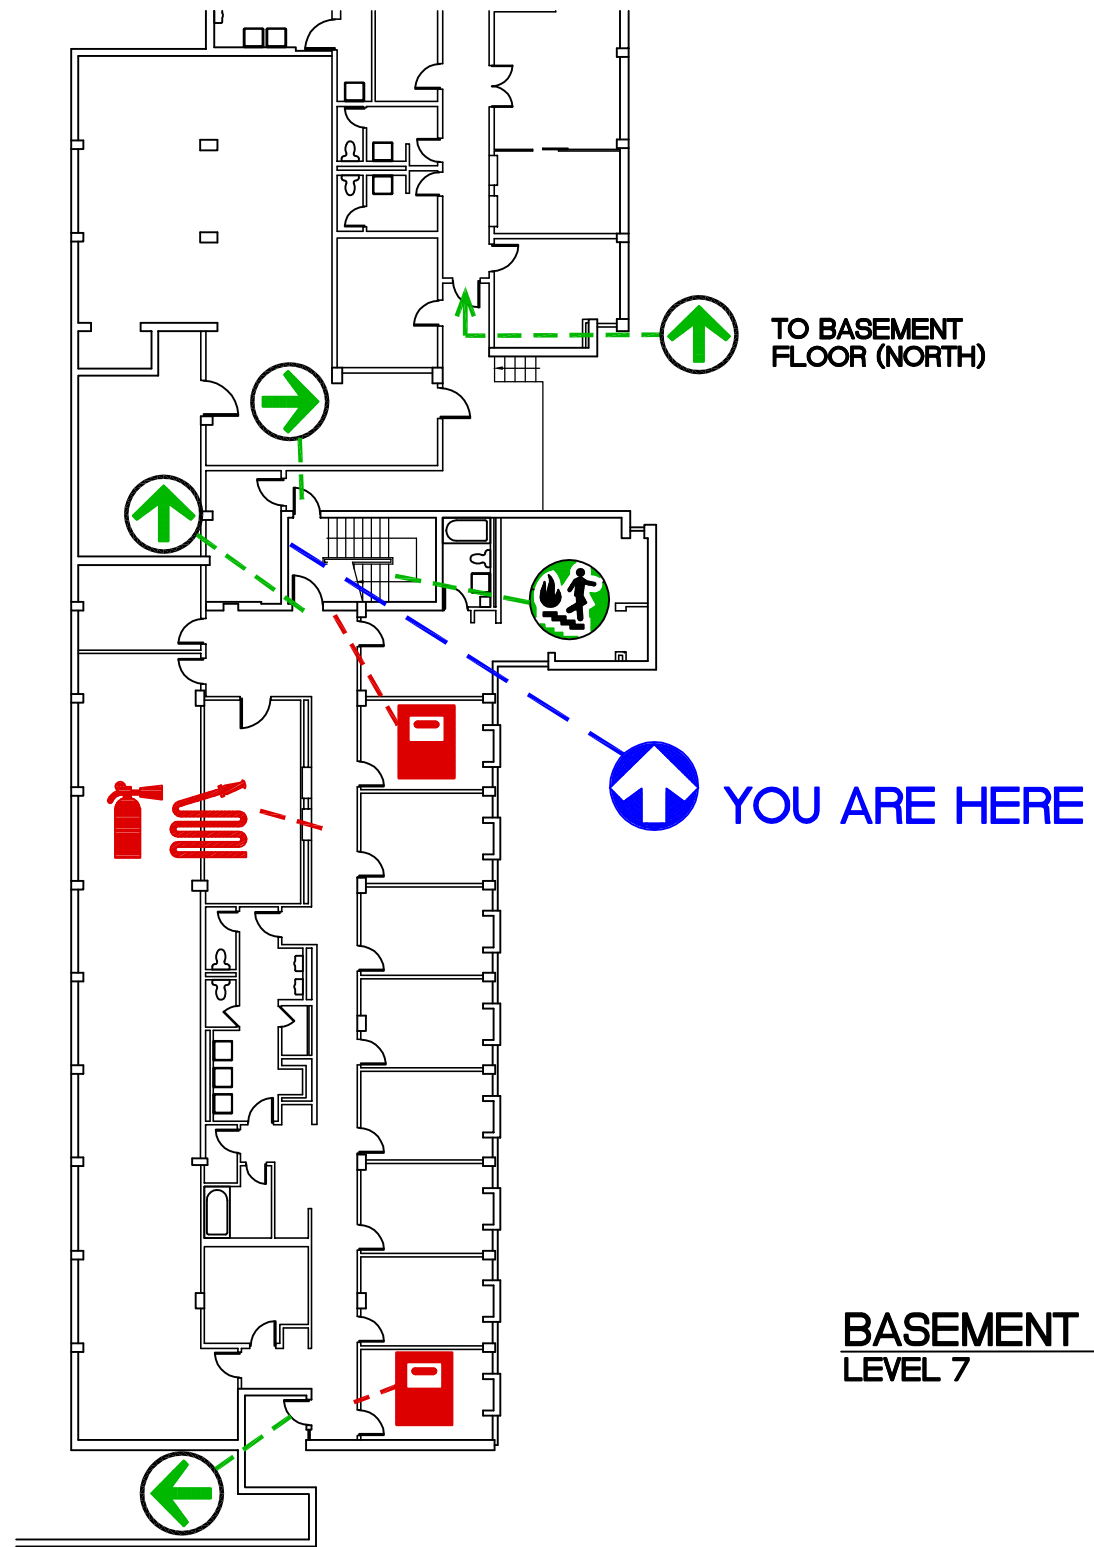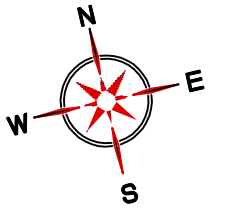

BASEMENT FLOOR PLAN (SOUTH)
LEVEL 7
SCALE : NTS

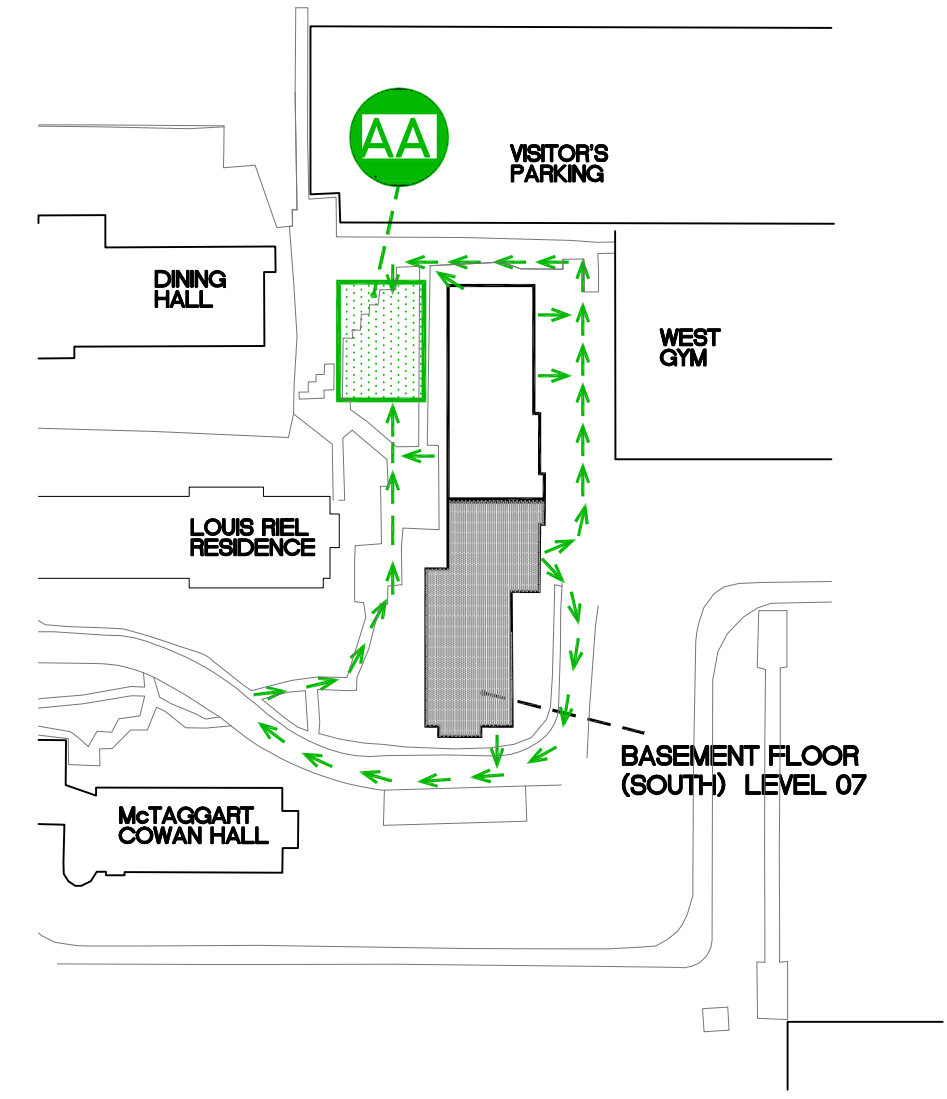


EVACUATION PLAN
SCALE : NTS

LEGEND


-  YOU ARE HERE
-  EXIT POINT
-  ASSEMBLY AREA
-  FIRE STAIRS
-  FIRE EXTINGUISHER
-  FIRE HOSE
-  FIRE PULL STATION
-  EVACUATION ROUTE
-  REFUGE AREA

SFU	SIMON FRASER UNIVERSITY FACILITIES SERVICES	
	File Location : DocuShare-SFU Public/Public Facilities Services/Fire Evacuation Plan/92-Shell House Residence	
Date Approved	September 1, 2011	EH+S Approved

Building Name :	
Shell House Residence	
FLOOR	100 LEVEL (SOUTH)

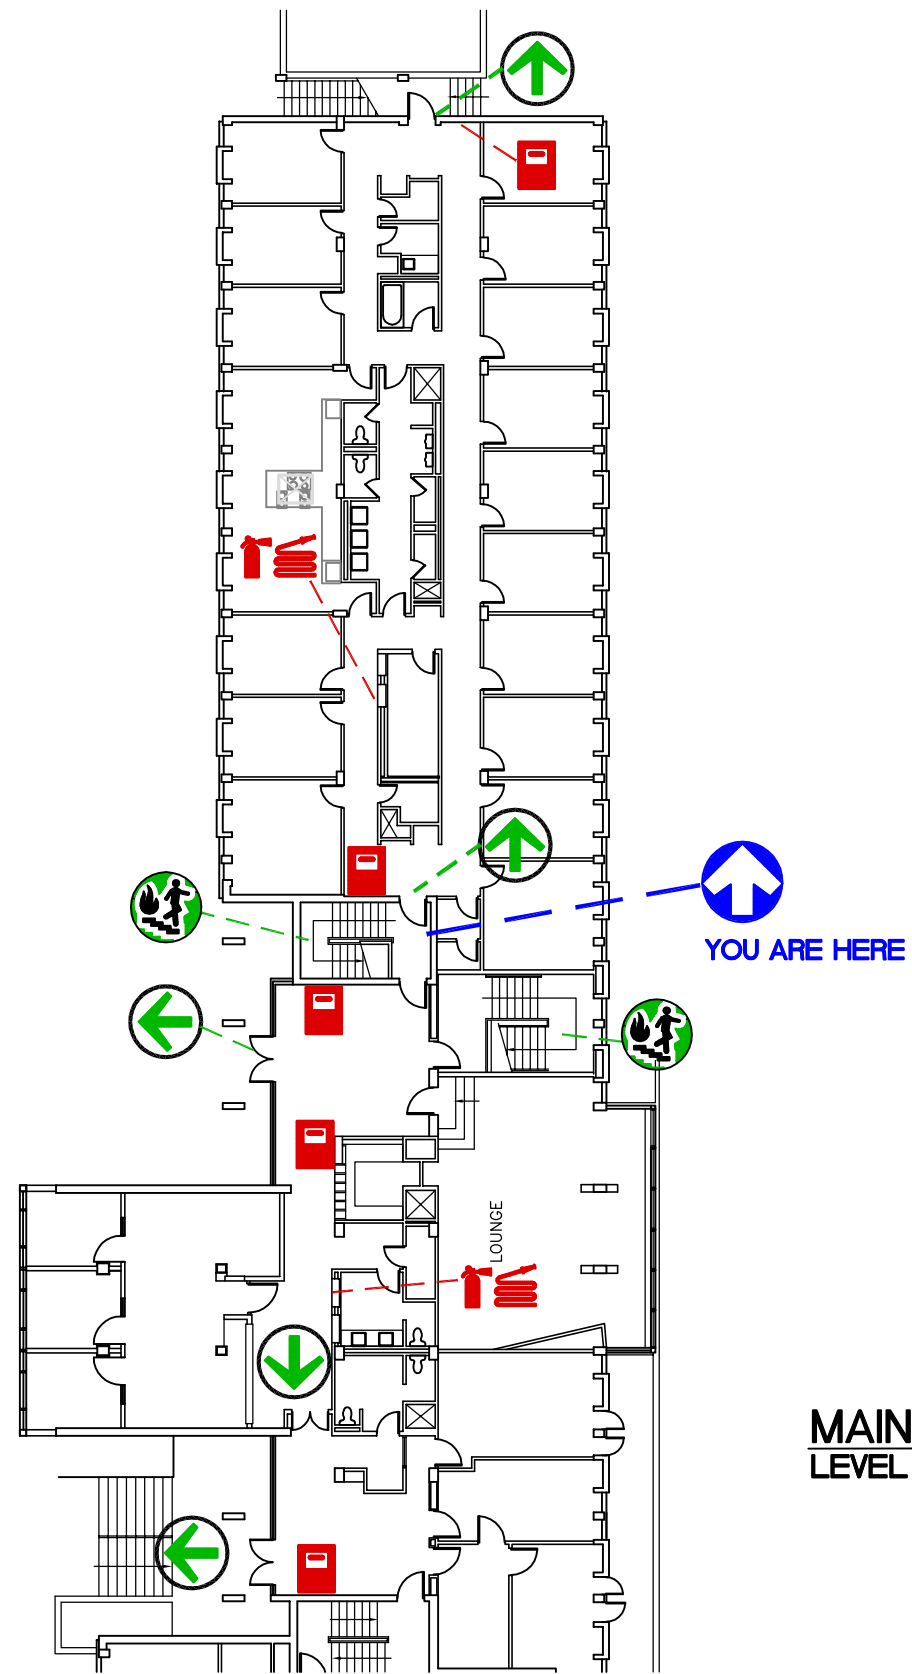

MAIN FLOOR PLAN (NORTH)
LEVEL 8
SCALE : NTS

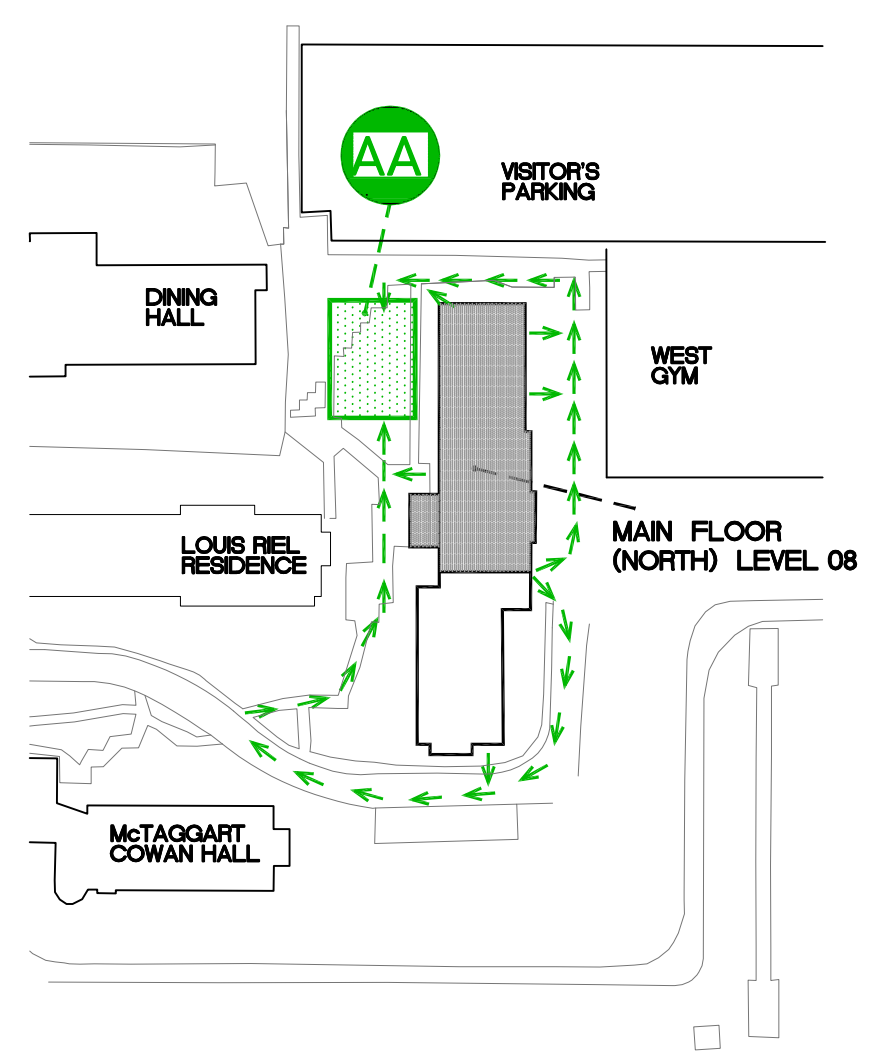

EVACUATION PLAN
SCALE : NTS

LEGEND

-  YOU ARE HERE
-  EXIT POINT
-  ASSEMBLY AREA
-  FIRE STAIRS
-  FIRE EXTINGUISHER
-  FIRE HOSE
-  FIRE PULL STATION
-  EVACUATION ROUTE
-  REFUGE AREA

SFU

SIMON FRASER UNIVERSITY
FACILITIES SERVICES


Building Name :

Shell House Residence

File Location DocuShare-SFU Public/Public Facilities Services/Fire Evacuation Plan/92-Shell House Residence


Date Approved September 1, 2011 EH+S Approved

FLOOR 200 LEVEL (NORTH)

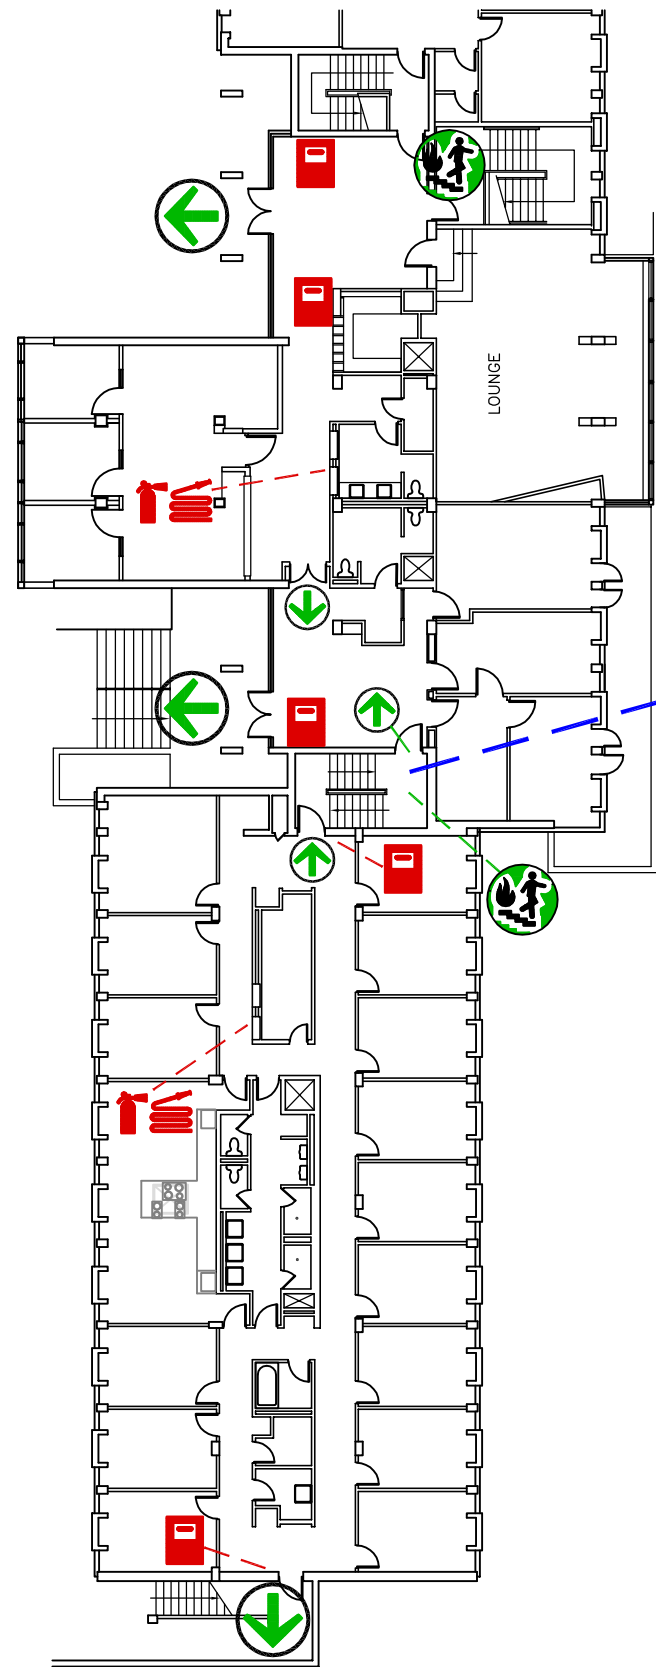


YOU ARE HERE

MAIN FLOOR PLAN (SOUTH)
LEVEL 8
SCALE : NTS

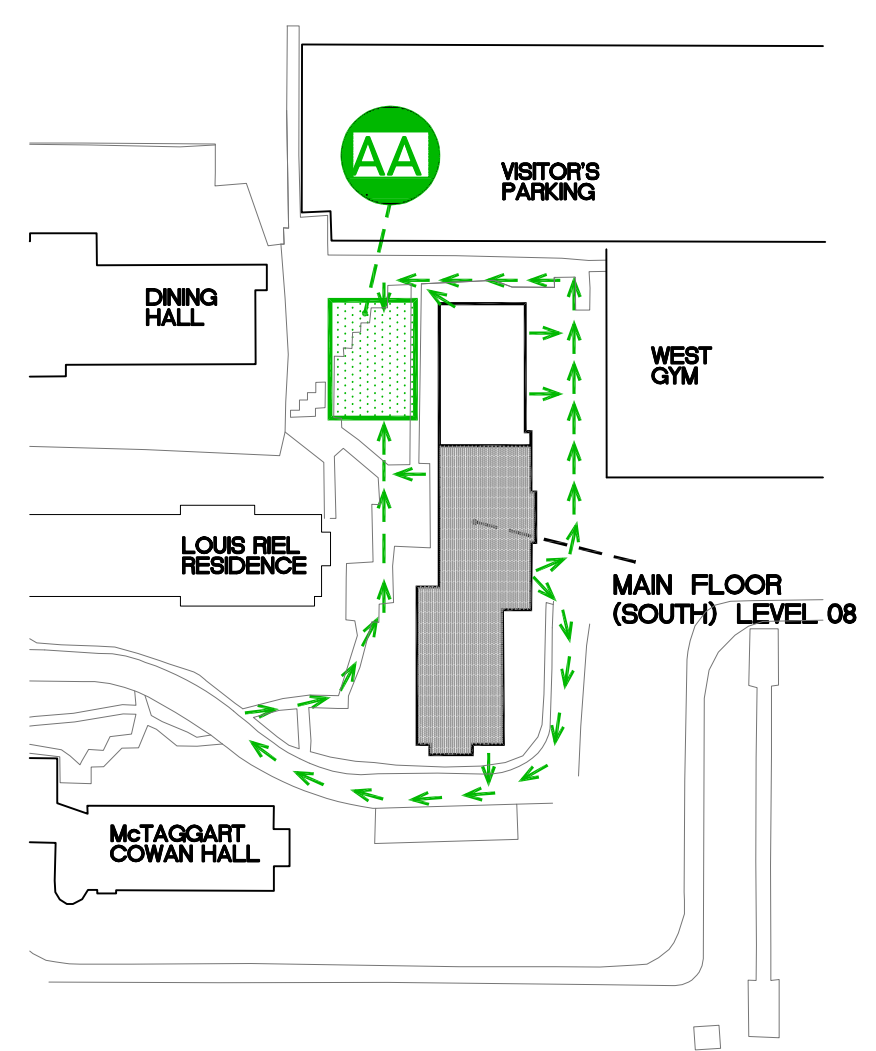

EVACUATION PLAN
SCALE : NTS

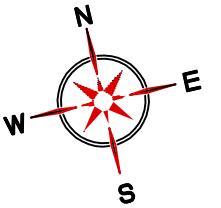


LEGEND


- YOU ARE HERE
- EXIT POINT
- ASSEMBLY AREA
- FIRE STAIRS
- FIRE EXTINGUISHER
- FIRE HOSE
- FIRE PULL STATION
- EVACUATION ROUTE
- REFUGE AREA

SFU SIMON FRASER UNIVERSITY FACILITIES SERVICES	
File Location	DocuShare-SFU Public/Public Facilities Services\Fire Evacuation Plan\92-Shell House Residence
Date Approved	September 1, 2011 EH+S Approved

Building Name :	
Shell House Residence	
FLOOR	200 LEVEL (SOUTH)

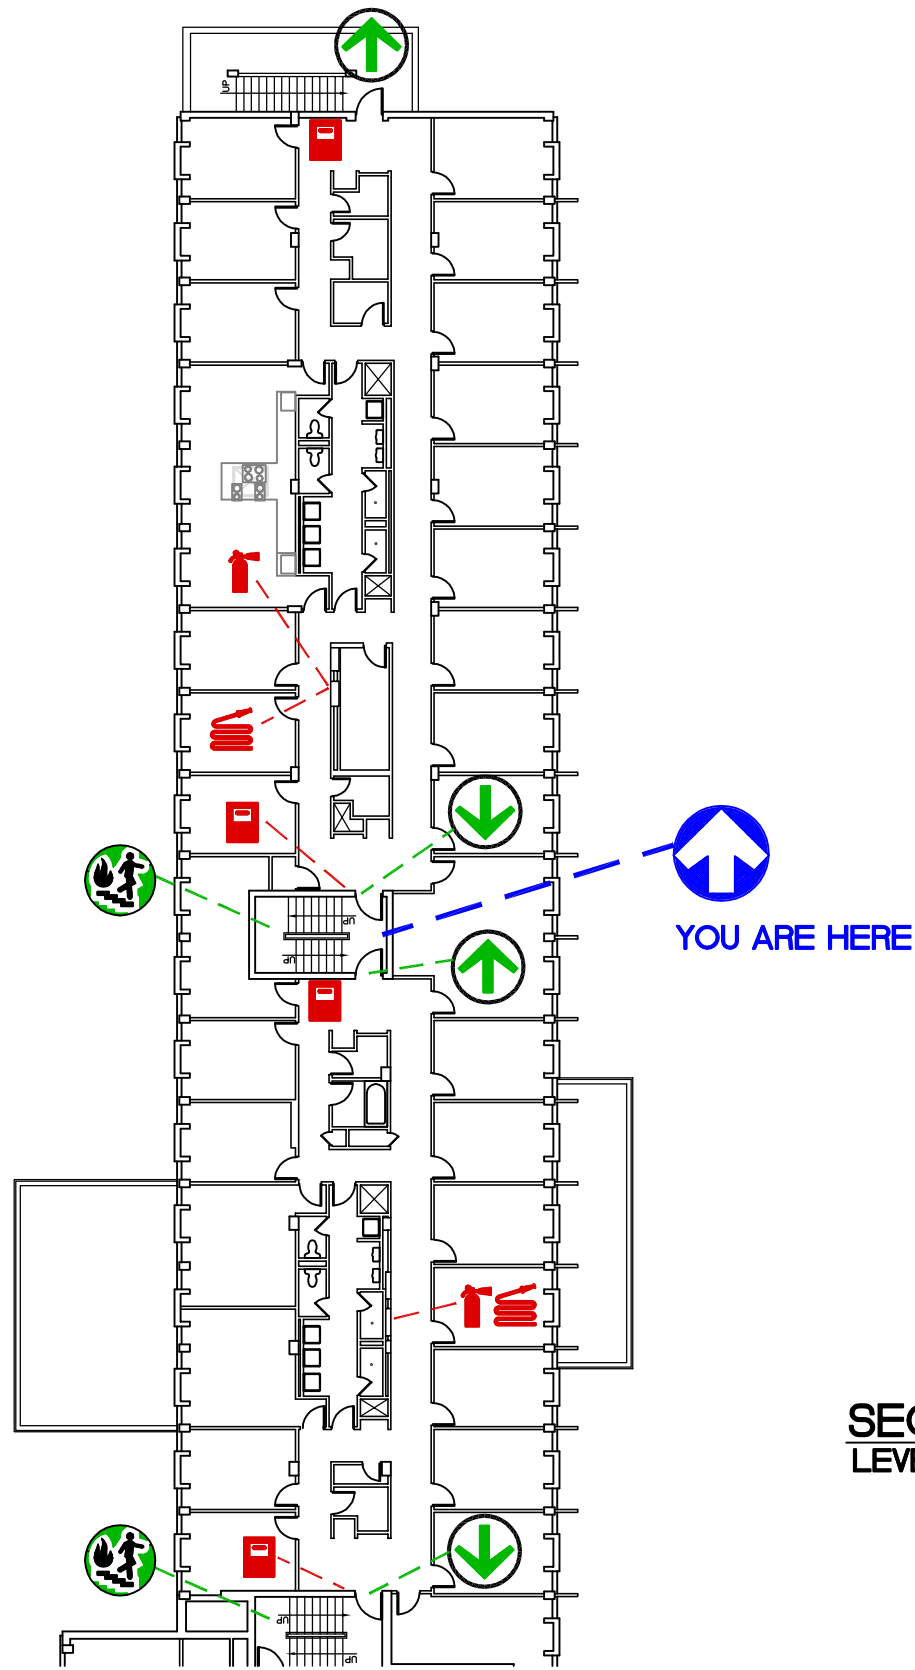

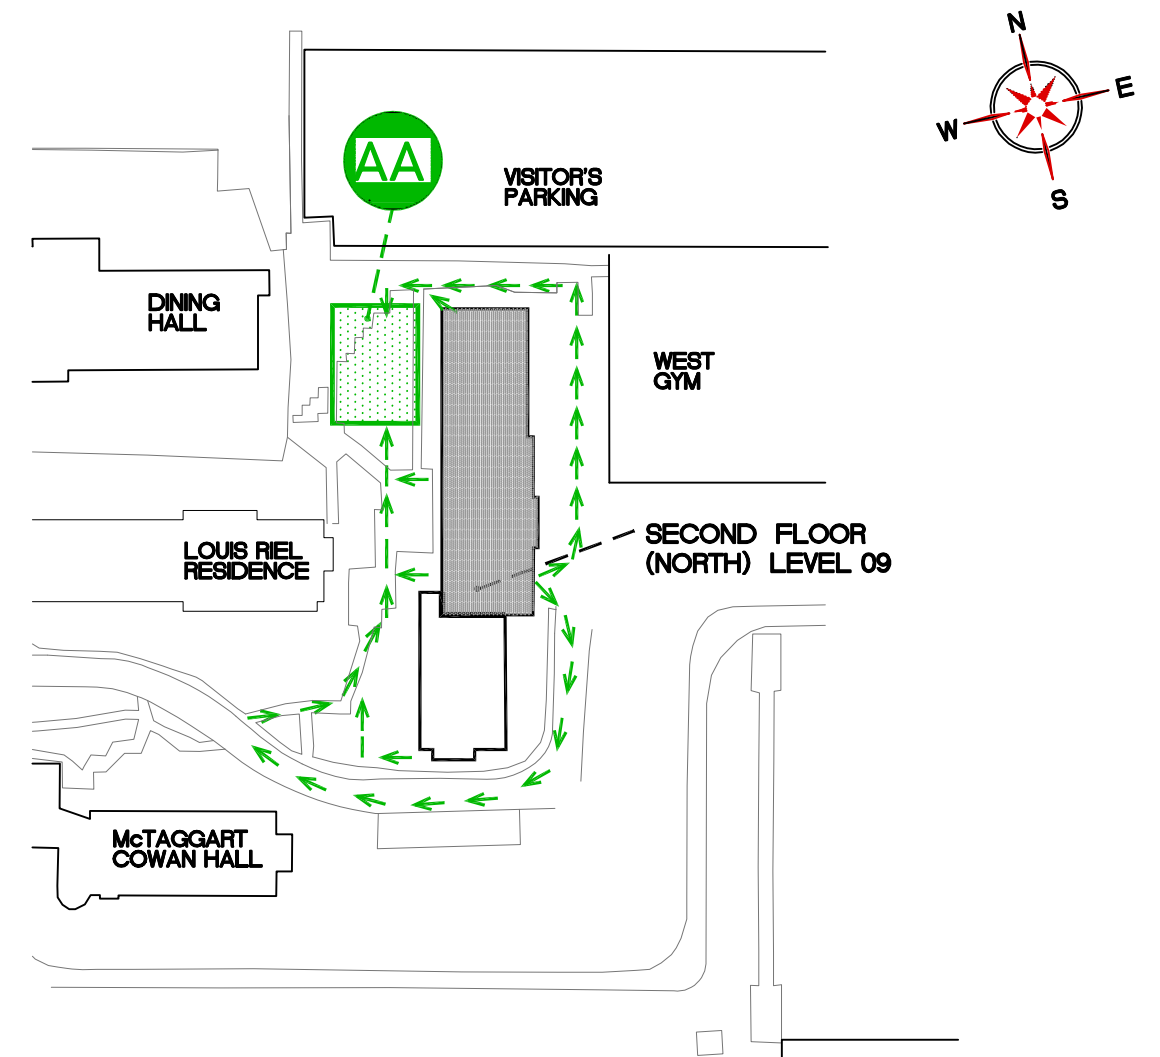

SECOND FLOOR PLAN (NORTH)
LEVEL 9
SCALE : NTS




EVACUATION PLAN
SCALE : NTS

LEGEND


-  YOU ARE HERE
-  EXIT POINT
-  ASSEMBLY AREA
-  FIRE STAIRS
-  FIRE EXTINGUISHER
-  FIRE HOSE
-  FIRE PULL STATION
-  EVACUATION ROUTE
-  REFUGE AREA

SFU SIMON FRASER UNIVERSITY FACILITIES SERVICES	
File Location	DocuShare-SFU Public/Public Facilities Services\Fire Evacuation Plan\92-Shell House Residence
Date Approved	October 27, 2011 EH+S Approved

Building Name :	
Shell House Residence	
FLOOR	300 LEVEL (NORTH)

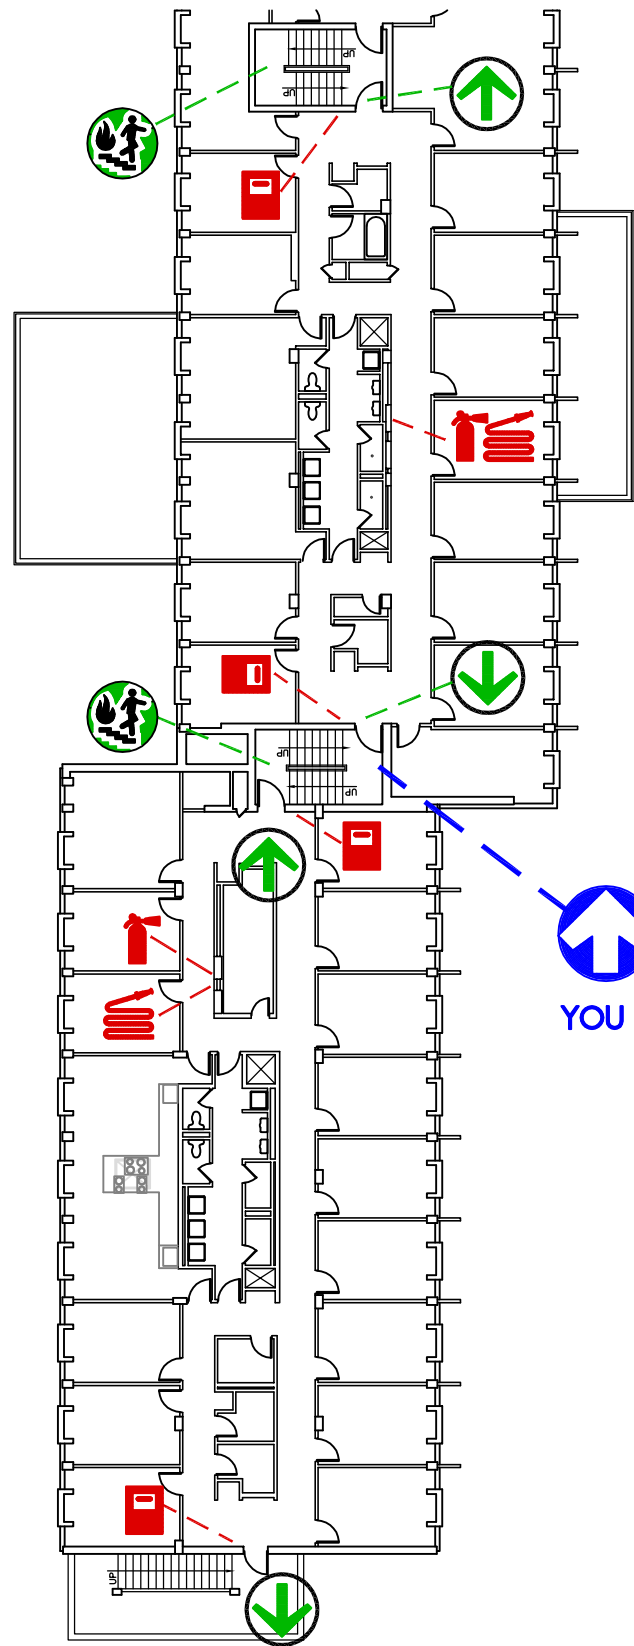

SECOND FLOOR PLAN (SOUTH)
LEVEL 9
SCALE : NTS

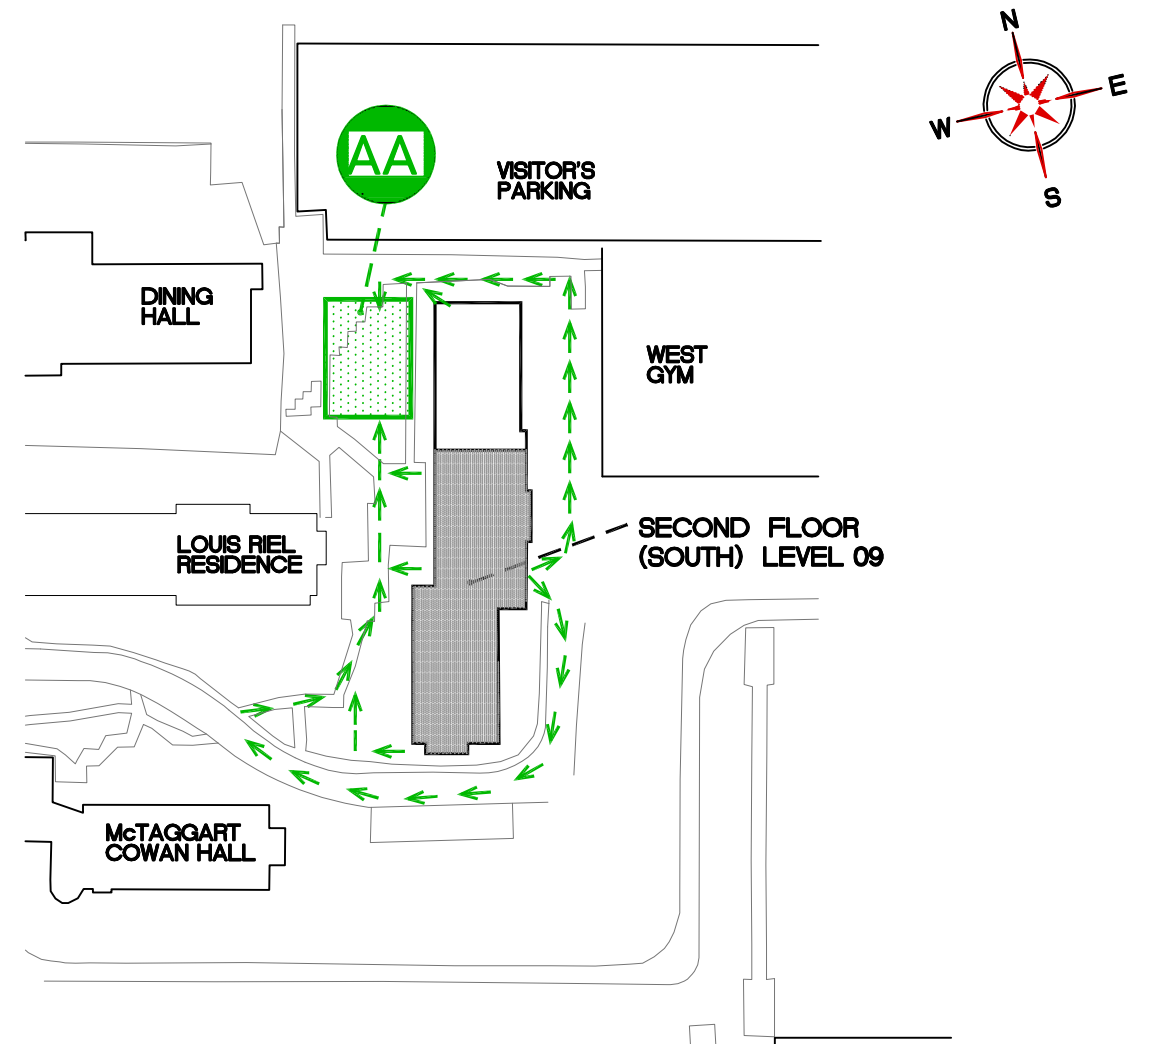



EVACUATION PLAN
SCALE : NTS

LEGEND

-  YOU ARE HERE
-  EXIT POINT
-  ASSEMBLY AREA
-  FIRE STAIRS
-  FIRE EXTINGUISHER
-  FIRE HOSE
-  FIRE PULL STATION
-  EVACUATION ROUTE
-  REFUGE AREA



SFU SIMON FRASER UNIVERSITY FACILITIES SERVICES	
File Location	DocuShare-SFU Public/Public Facilities Services/Fire Evacuation Plan/92-Shell House Residence
Date Approved	October 27, 2011 EH+S Approved

Building Name :	
Shell House Residence	
FLOOR	300 LEVEL (SOUTH)

 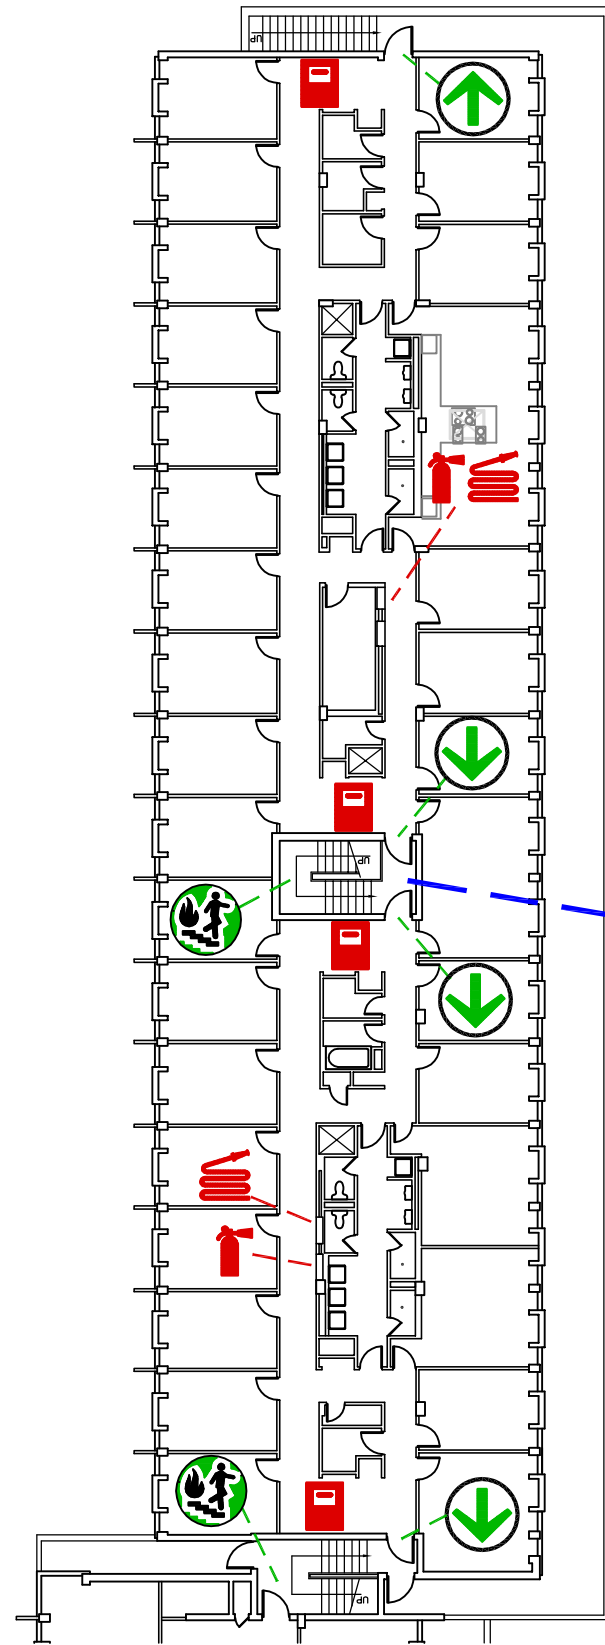

YOU ARE HERE

THIRD FLOOR PLAN (NORTH)
LEVEL 10
SCALE : NTS

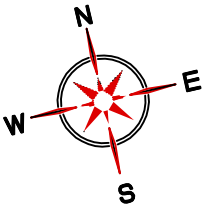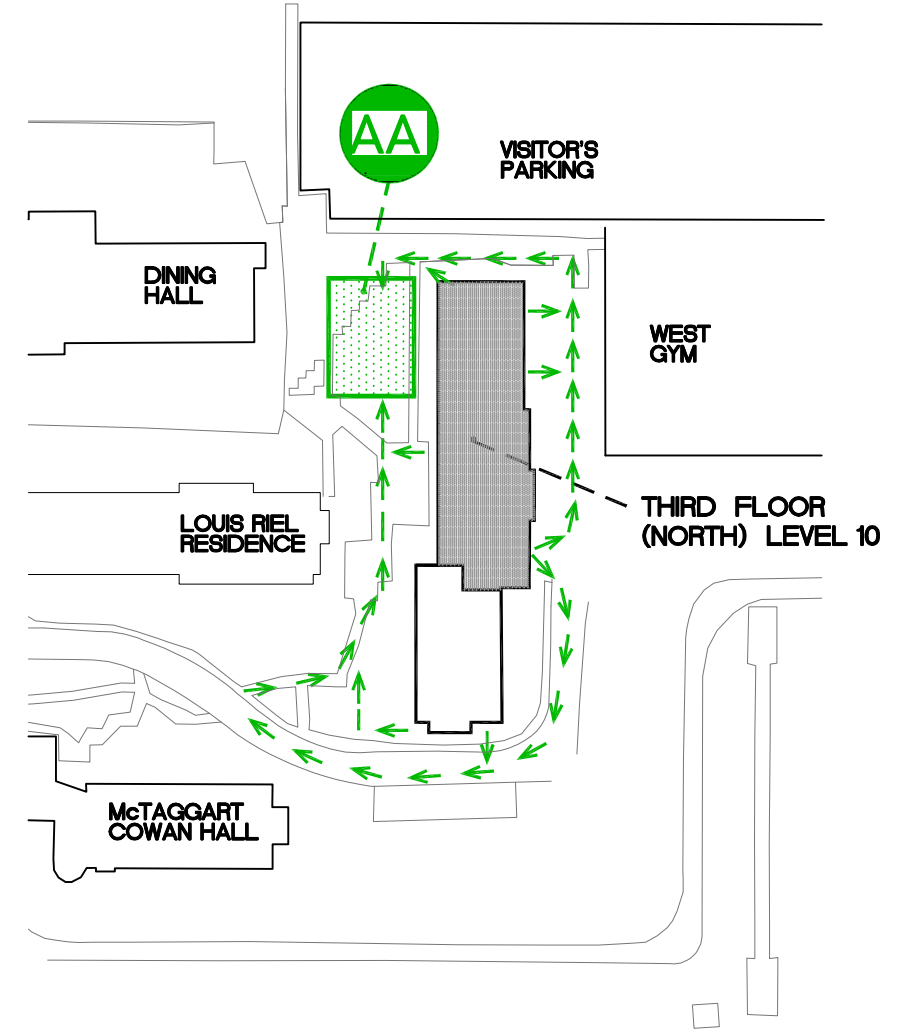

EVACUATION PLAN
SCALE : NTS

LEGEND



YOU ARE HERE



EXIT POINT



ASSEMBLY AREA



FIRE STAIRS



FIRE EXTINGUISHER



FIRE HOSE



FIRE PULL STATION



EVACUATION ROUTE



REFUGE AREA

SFU

SIMON FRASER UNIVERSITY
FACILITIES SERVICES

Building Name :

Shell House Residence

File Location

DocuShare-SFU Public/Public Facilities Services/Fire Evacuation Plan/92-Shell House Residence


Date Approved

October 27, 2011


EH+S Approved

FLOOR

400 LEVEL (NORTH)

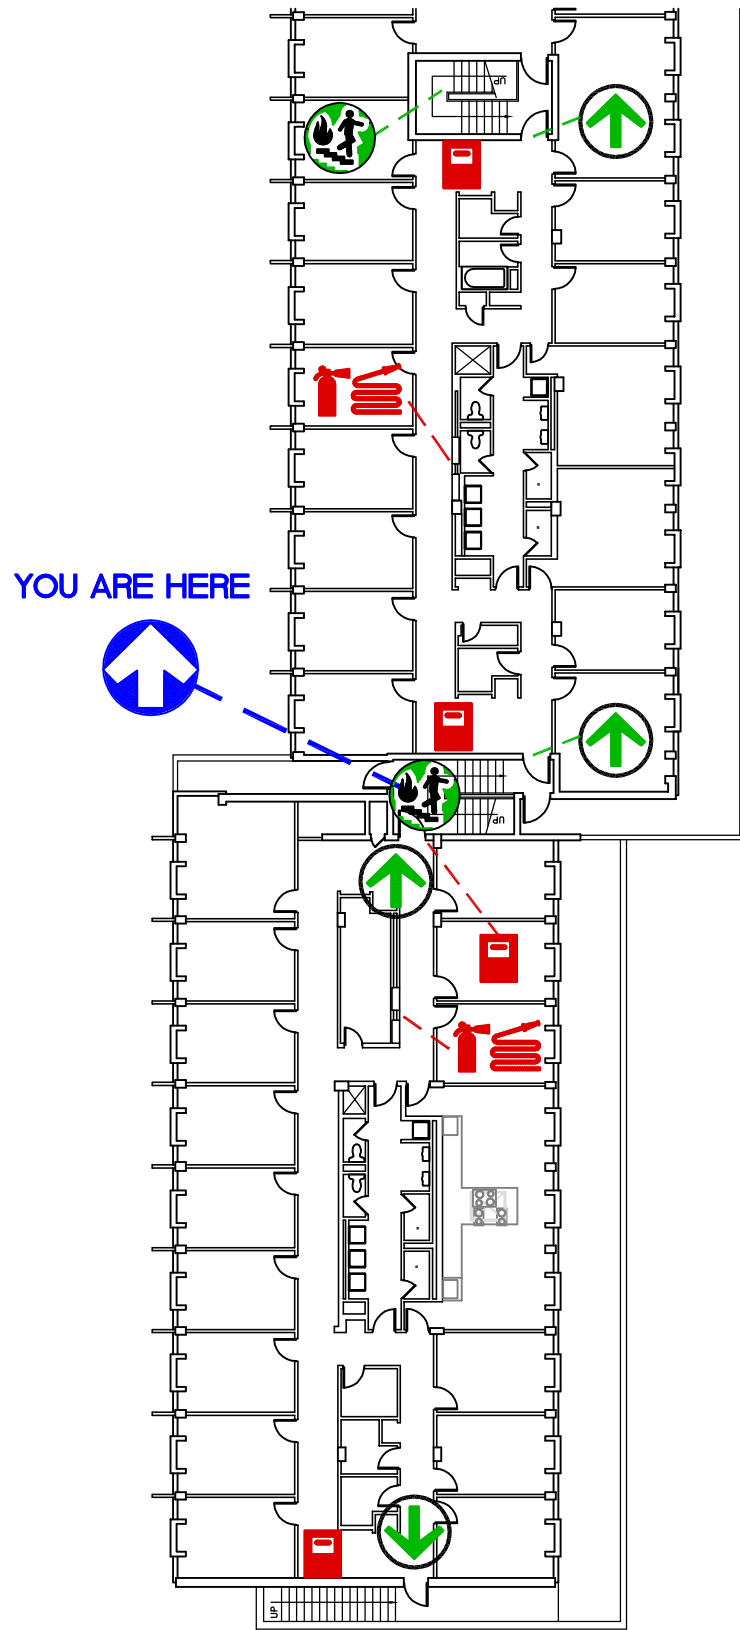

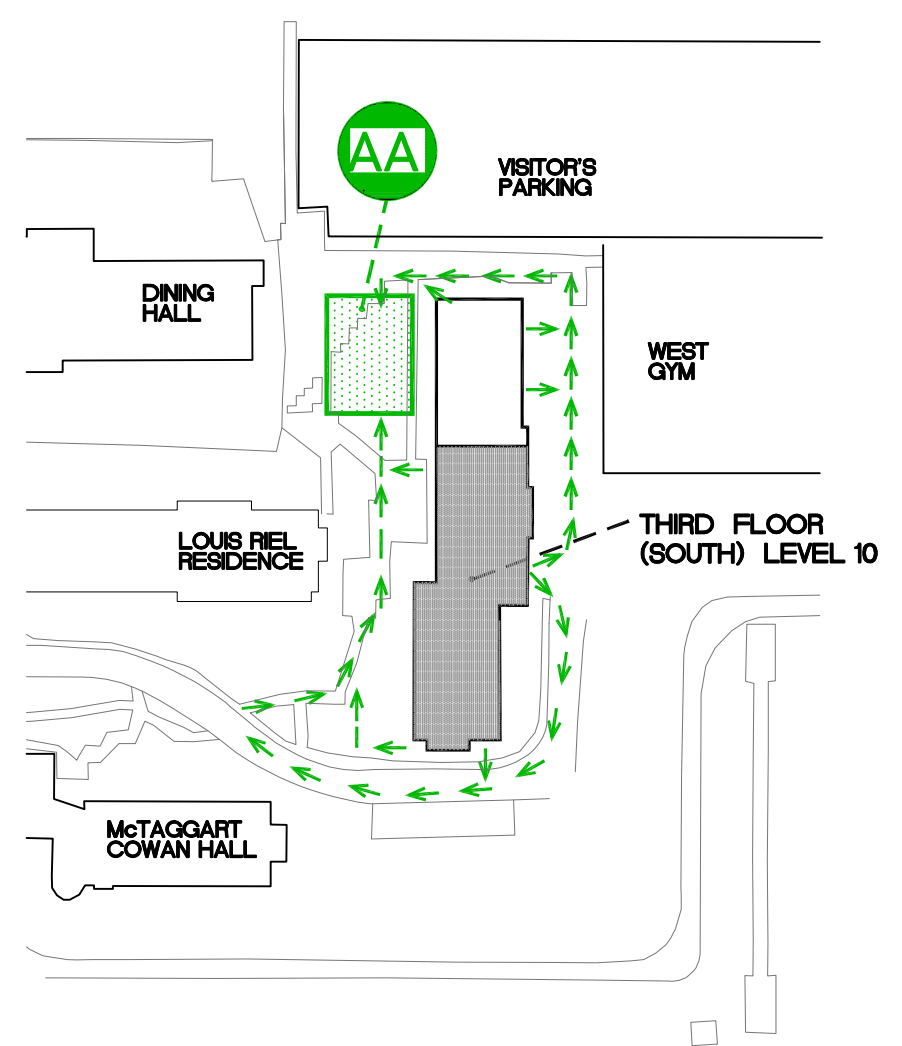

THIRD FLOOR PLAN (SOUTH)
LEVEL 10
SCALE : NTS



EVACUATION PLAN
SCALE : NTS

LEGEND

-  YOU ARE HERE
-  EXIT POINT
-  ASSEMBLY AREA
-  FIRE STAIRS
-  FIRE EXTINGUISHER
-  FIRE HOSE
-  FIRE PULL STATION
-  EVACUATION ROUTE
-  REFUGE AREA

 SIMON FRASER UNIVERSITY FACILITIES SERVICES	
File Location	DocuShare-SFU Public/Public Facilities Services/Fire Evacuation Plan/92-Shell House Residence
Date Approved	October 27, 2011 EH+S Approved

Building Name :	
Shell House Residence	
FLOOR	400 LEVEL (SOUTH)