







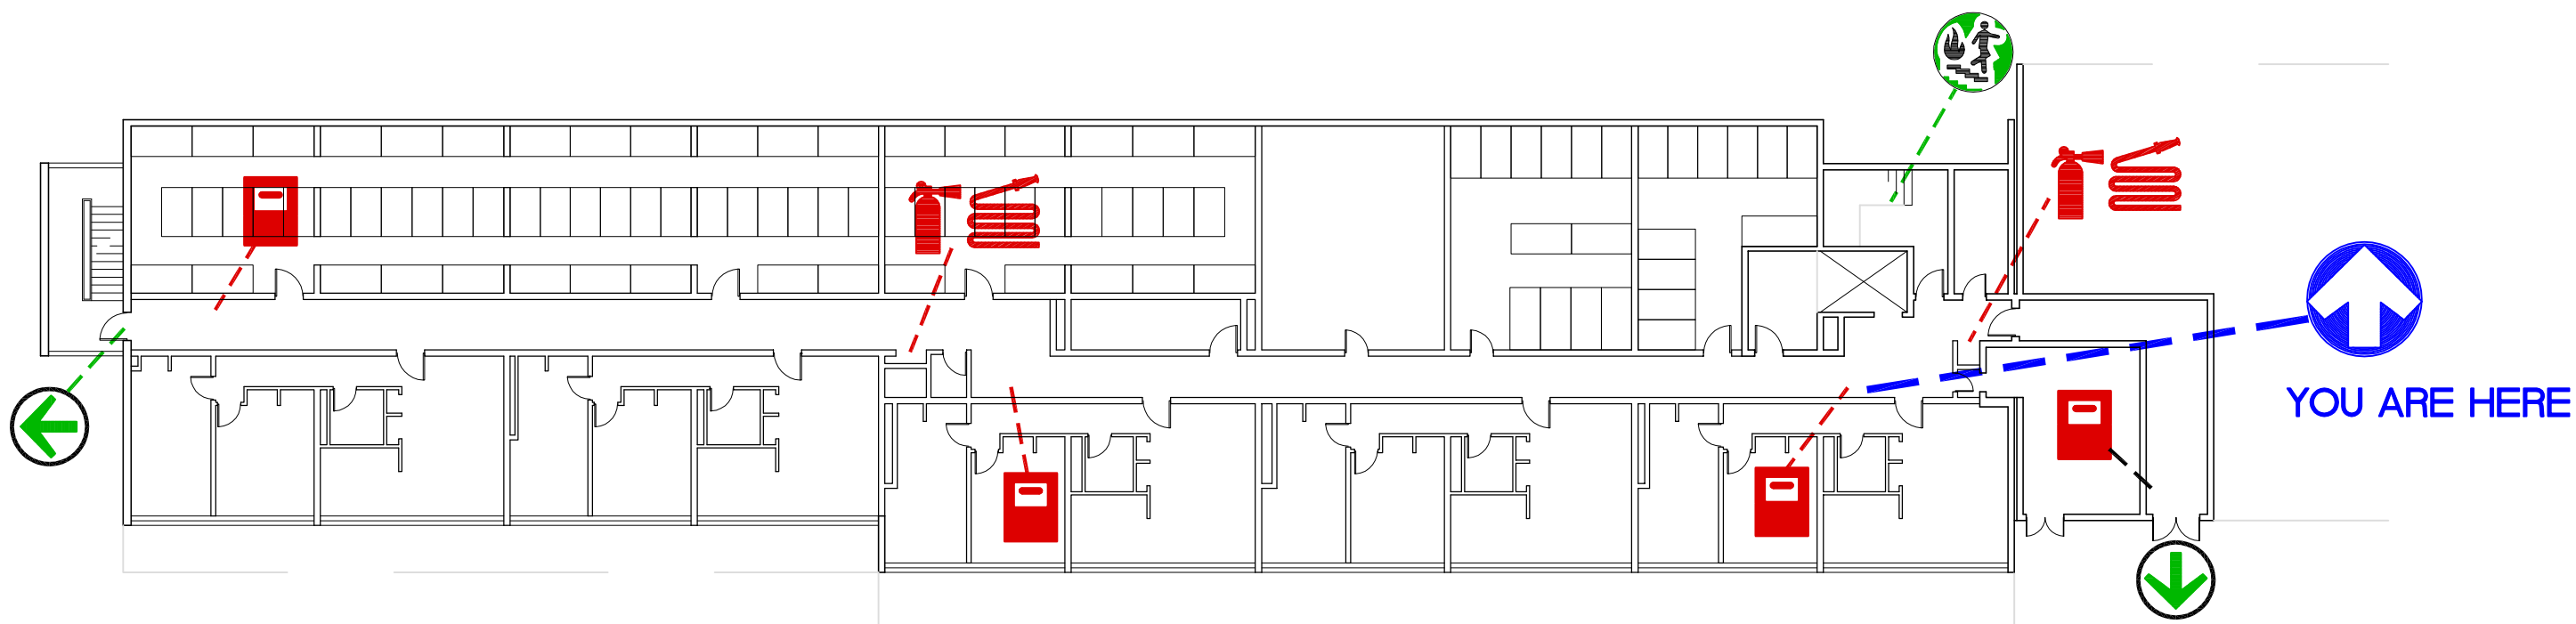

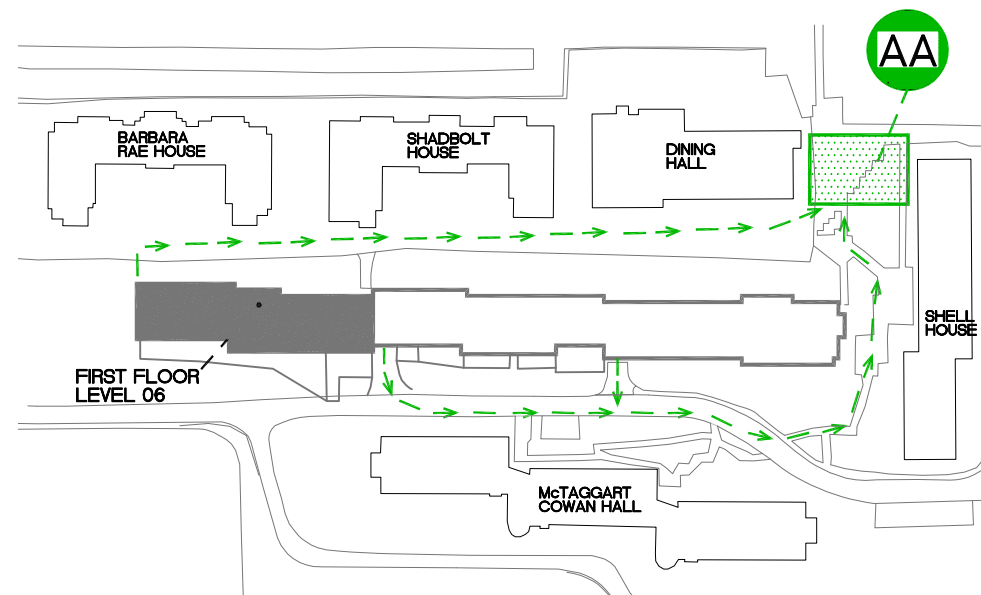


EVACUATION PLAN
SCALE : NTS





FIRST FLOOR PLAN
LEVEL 6 SCALE : NTS

LEGEND

-  YOU ARE HERE
-  EXIT POINT
-  ASSEMBLY AREA
-  FIRE STAIRS
-  FIRE EXTINGUISHER
-  FIRE HOSE
-  FIRE PULL STATION
-  EVACUATION ROUTE
-  REFUGE AREA





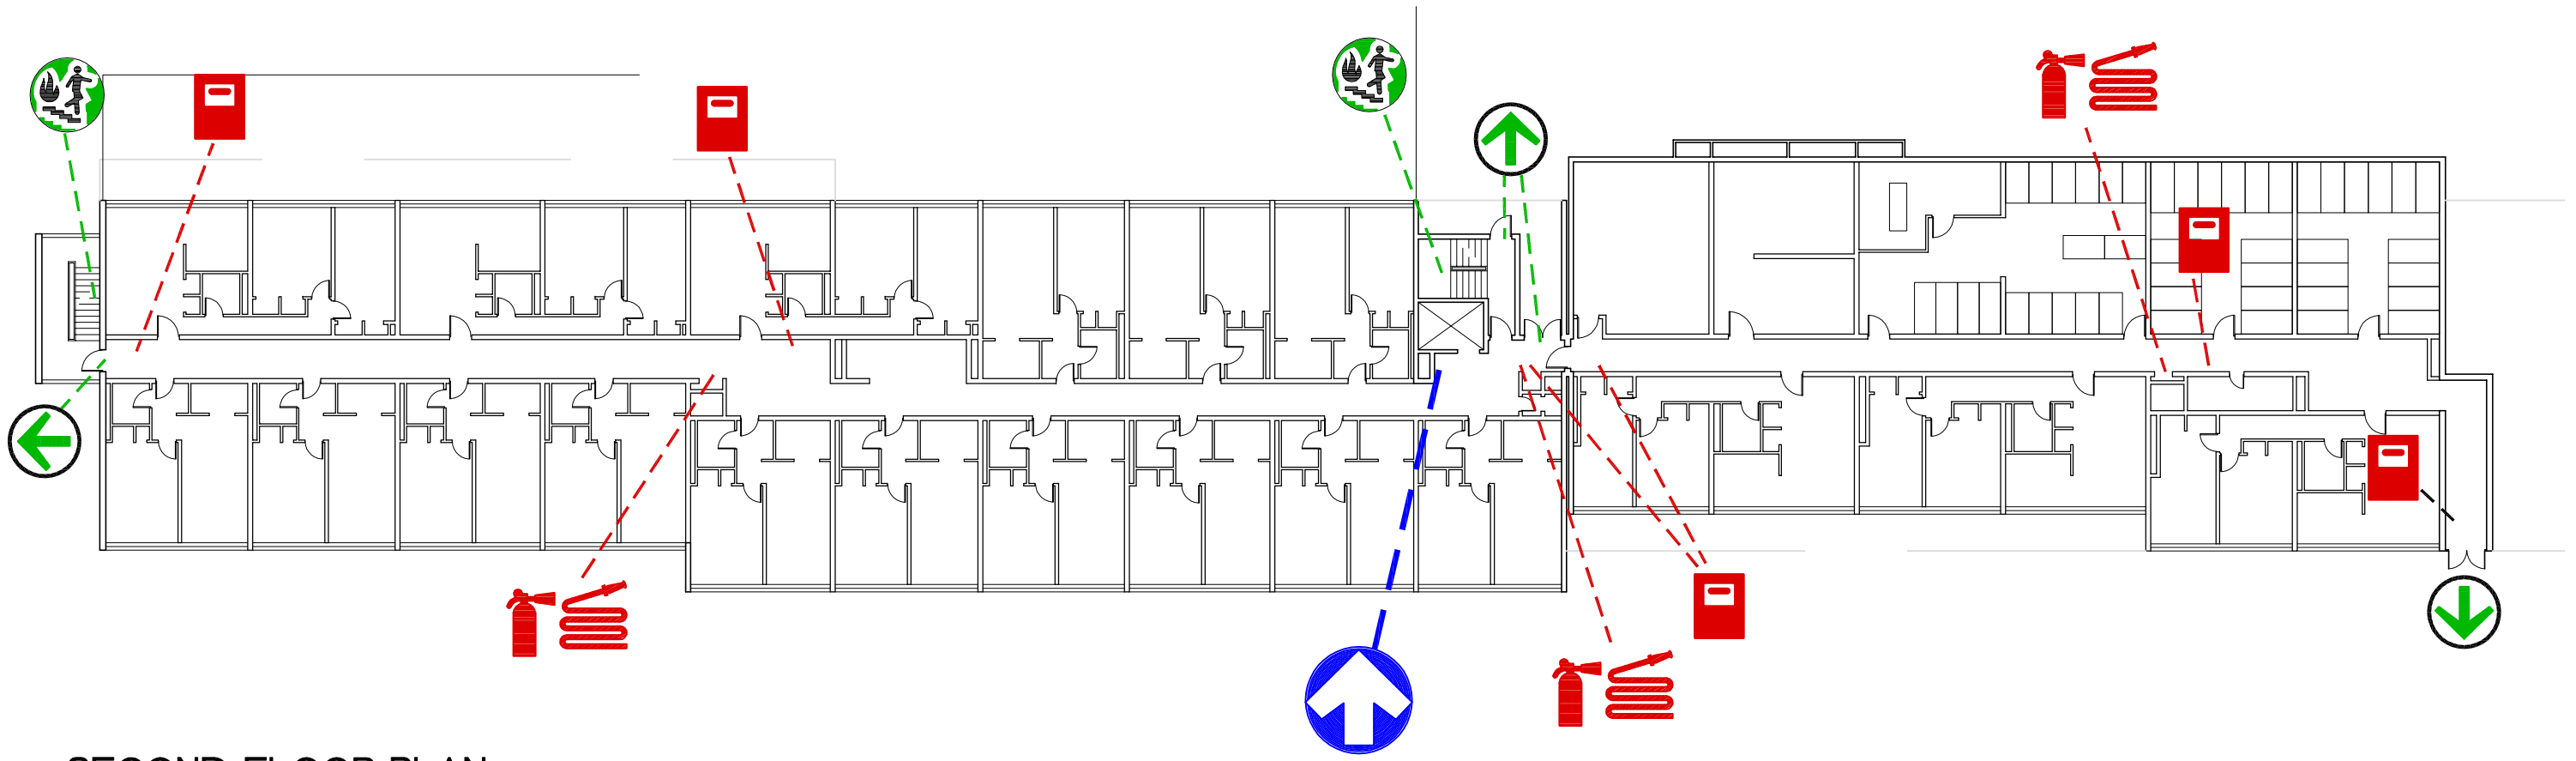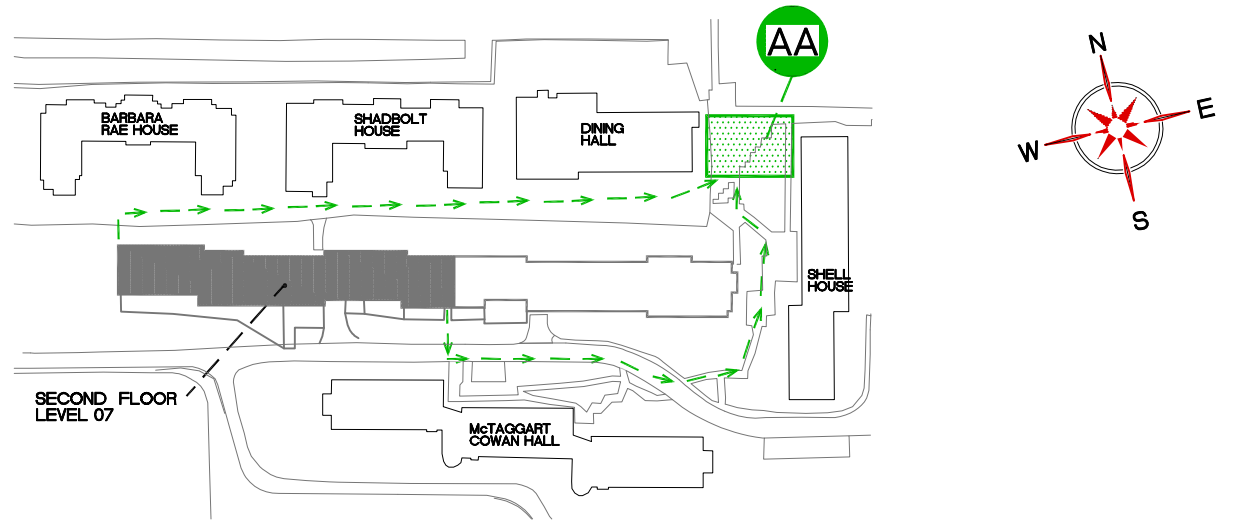




 SIMON FRASER UNIVERSITY FACILITIES SERVICES		Building Name :	
		Louis Riel Residence	
File Location	DocuShare-SFU Public\Public Facilities Services\Fire Evacuation Plan\93-Louis Riel Residence		
Date Approved	September 1, 2011	EH+S Approved	November 9, 2011
FLOOR	100 LEVEL		

EVACUATION PLAN
SCALE : NTS






SECOND FLOOR PLAN
LEVEL 7 SCALE : NTS

LEGEND

-  YOU ARE HERE
-  EXIT POINT
-  ASSEMBLY AREA
-  FIRE STAIRS
-  FIRE EXTINGUISHER
-  FIRE HOSE
-  FIRE PULL STATION
-  EVACUATION ROUTE
-  REFUGE AREA





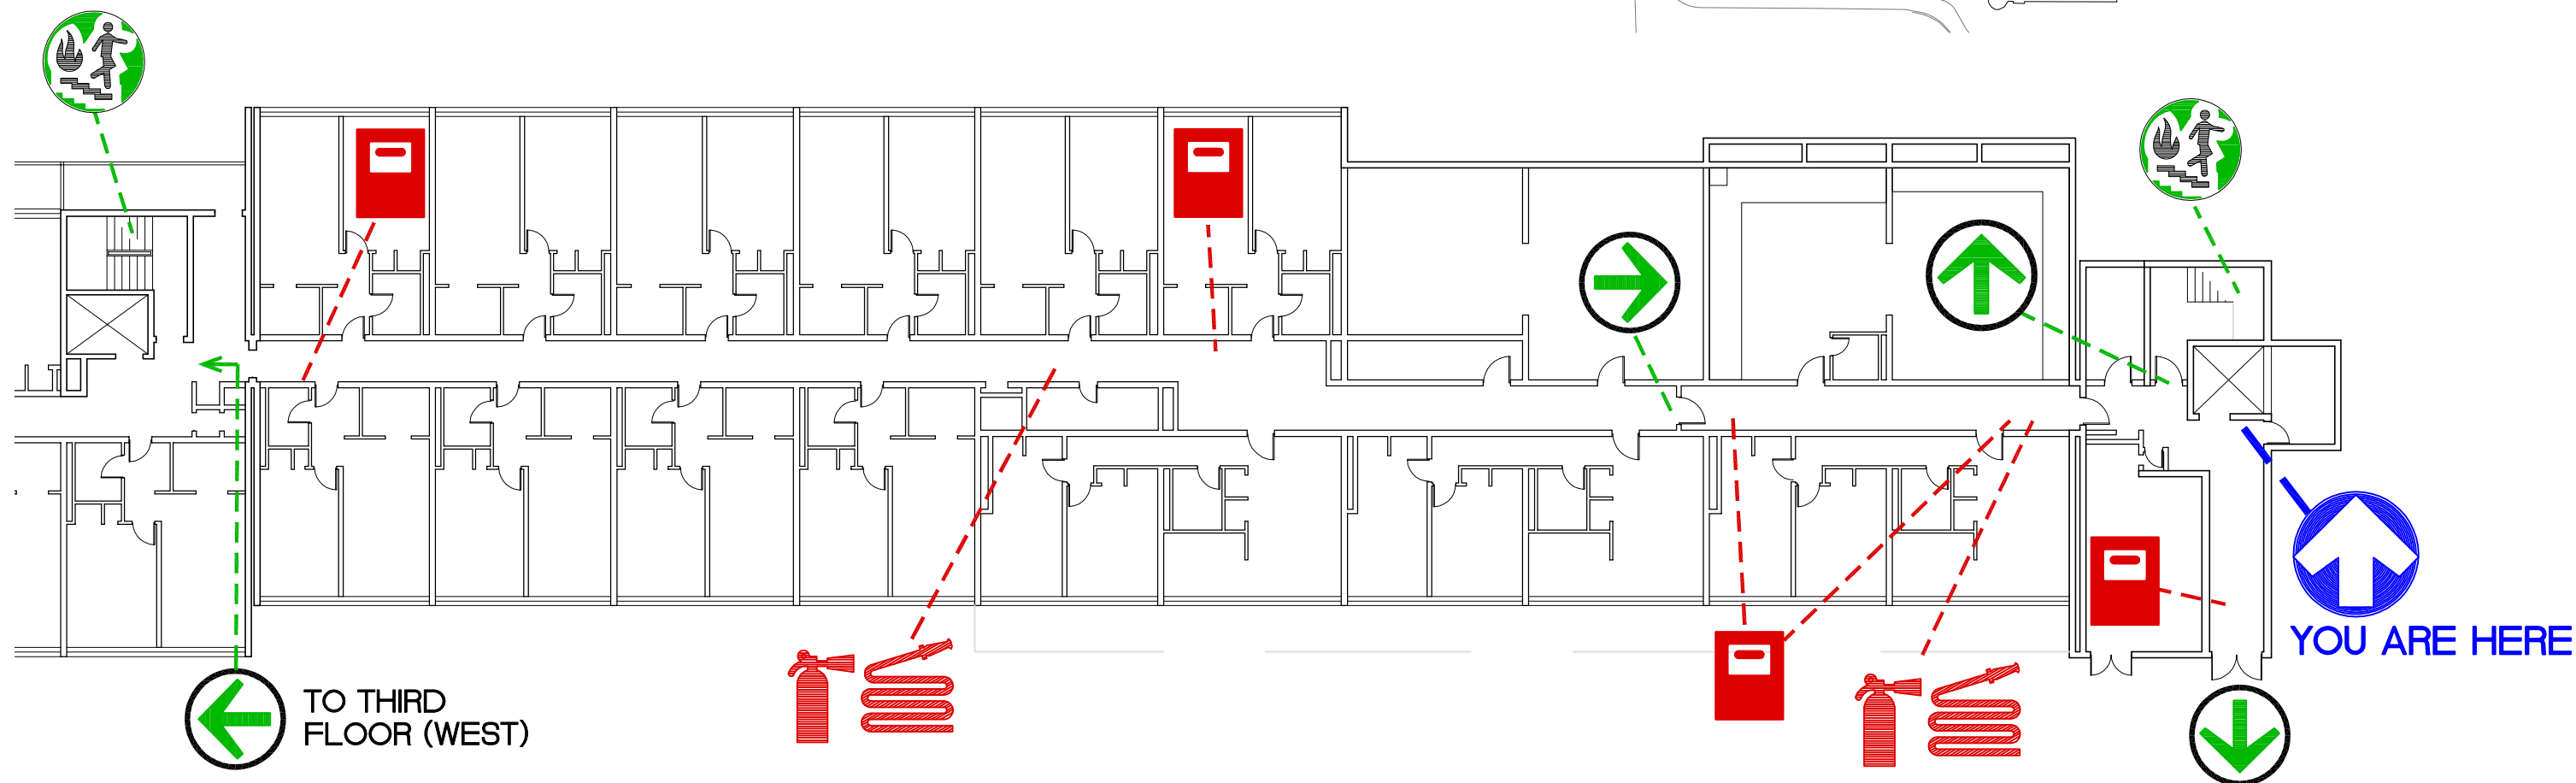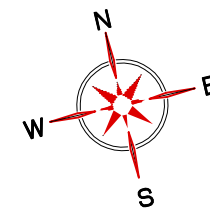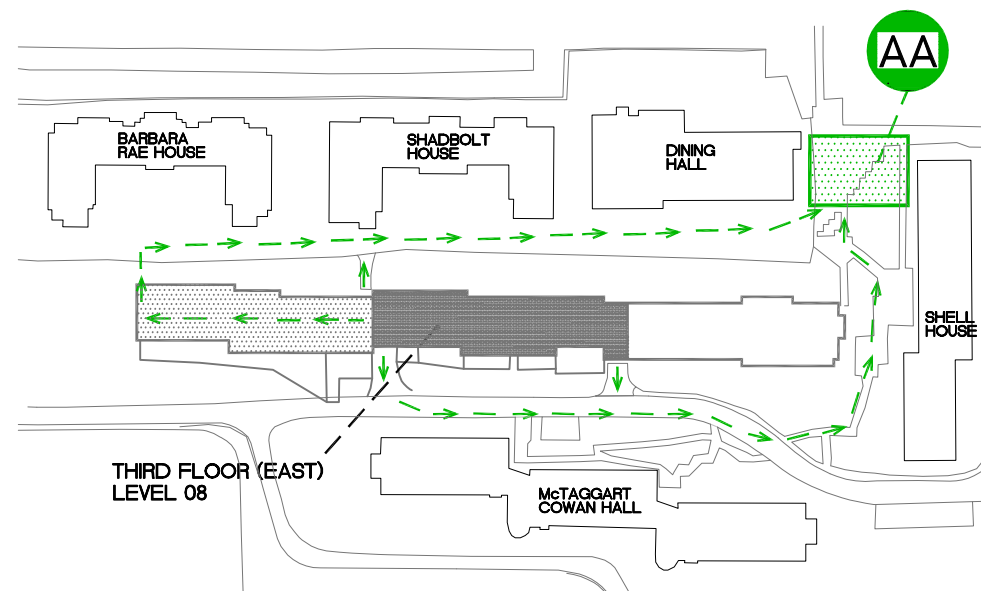




 SIMON FRASER UNIVERSITY FACILITIES SERVICES		Building Name : Louis Riel Residence	
File Location	DocuShare-SFU Public\Public Facilities Services\Fire Evacuation Plan\93-Louis Riel Residence		
Date Approved	September 1, 2011	EH+S Approved	November 9, 2011
FLOOR	200 LEVEL		


EVACUATION PLAN
SCALE : NTS





THIRD FLOOR PLAN (EAST)
LEVEL 8
SCALE : NTS

LEGEND

-  YOU ARE HERE
-  EXIT POINT
-  ASSEMBLY AREA
-  FIRE STAIRS
-  FIRE EXTINGUISHER
-  FIRE HOSE
-  FIRE PULL STATION
-  EVACUATION ROUTE
-  REFUGE AREA


 SIMON FRASER UNIVERSITY FACILITIES SERVICES		Building Name : Louis Riel Residence	
File Location	DocuShare-SFU Public\Public Facilities Services\Fire Evacuation Plan\93-Louis Riel Residence		
Date Approved	September 1, 2011	EH+S Approved	November 9, 2011
FLOOR	300 LEVEL (EAST)		

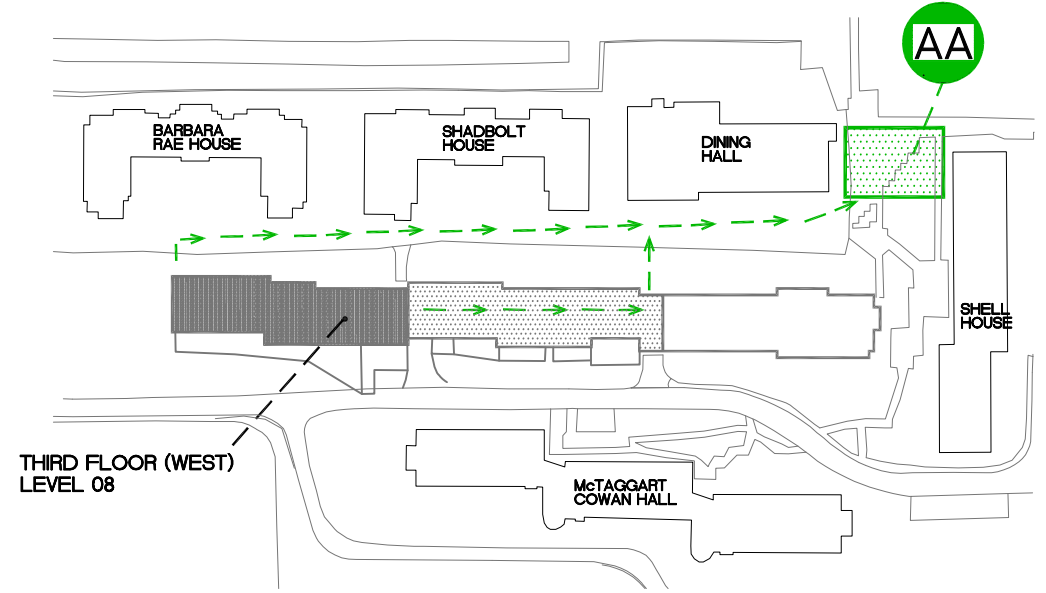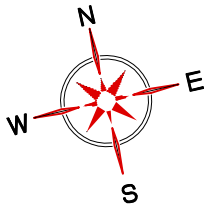

EVACUATION PLAN
SCALE : NTS

THIRD FLOOR (WEST)
LEVEL 08



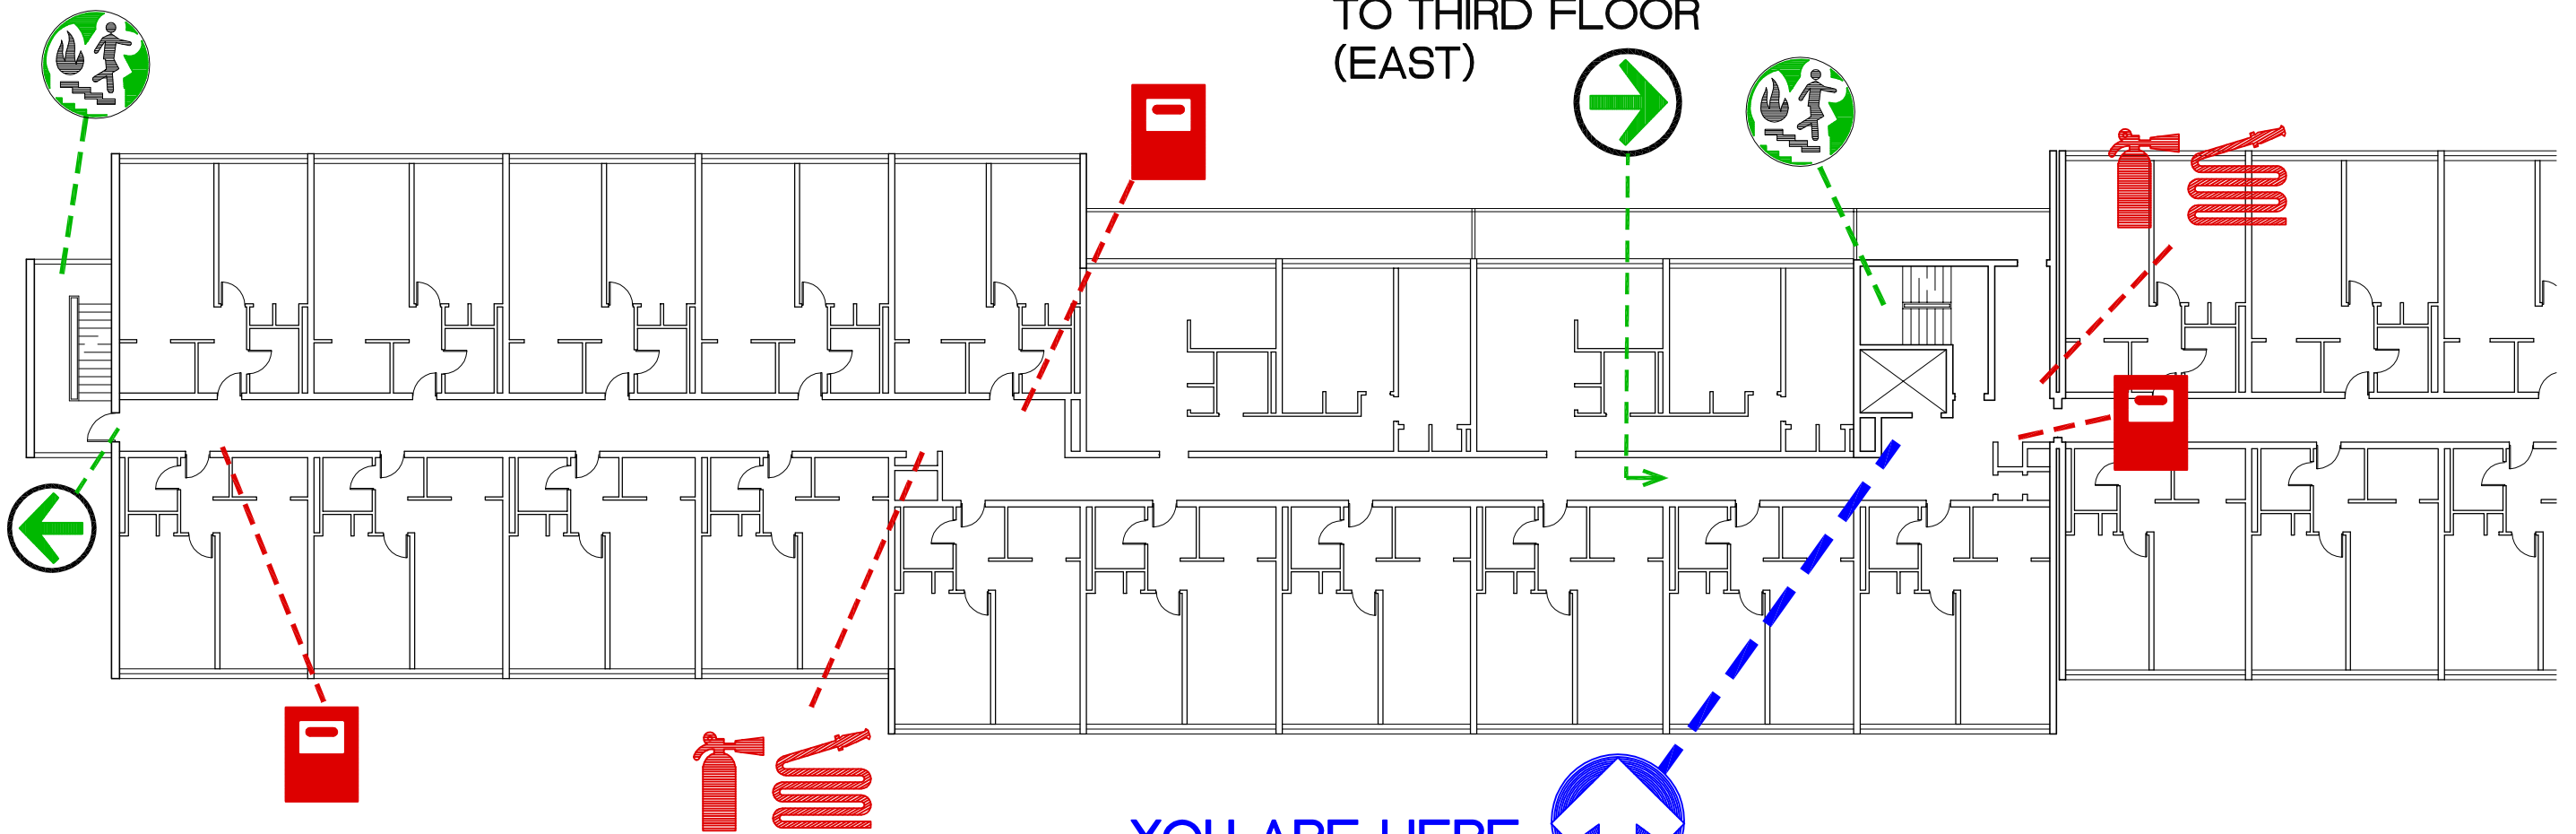






TO THIRD FLOOR
(EAST)



THIRD FLOOR PLAN (WEST)
LEVEL 8
SCALE : NTS



YOU ARE HERE

LEGEND

-  YOU ARE HERE
-  EXIT POINT
-  ASSEMBLY AREA
-  FIRE STAIRS
-  FIRE EXTINGUISHER
-  FIRE HOSE
-  FIRE PULL STATION
-  EVACUATION ROUTE
-  REFUGE AREA





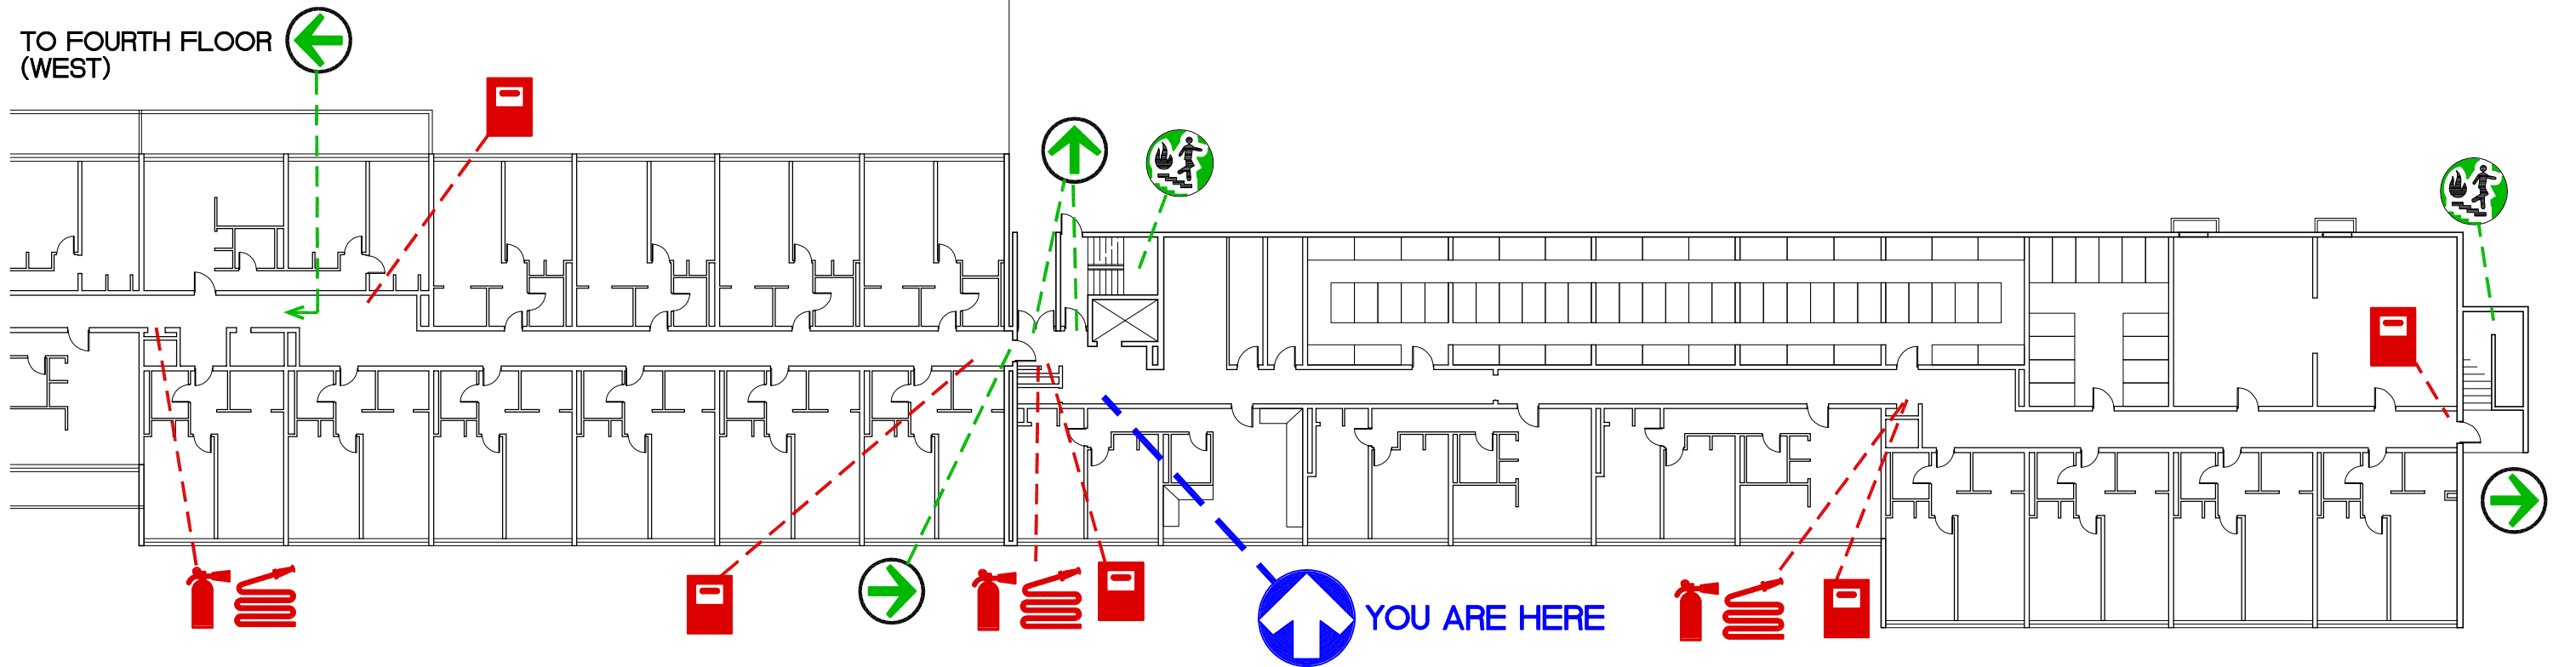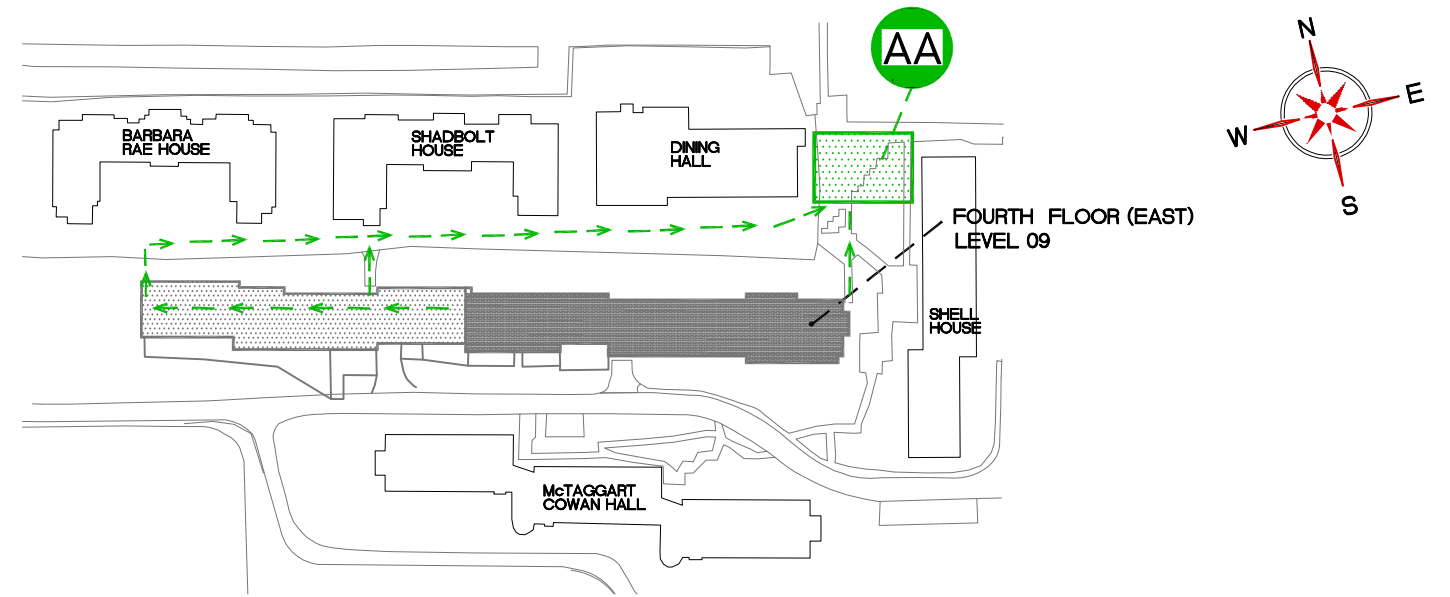




 SIMON FRASER UNIVERSITY FACILITIES SERVICES		Building Name : Louis Riel Residence	
File Location	DocuShare-SFU Public\Public Facilities Services\Fire Evacuation Plan\93-Louis Riel Residence		
Date Approved	September 1, 2011	EH+S Approved	November 9, 2011
FLOOR	300 LEVEL (WEST)		

EVACUATION PLAN
SCALE : NTS



FOURTH FLOOR PLAN (EAST)
LEVEL 9
SCALE : NTS



LEGEND

-  YOU ARE HERE
-  EXIT POINT
-  ASSEMBLY AREA
-  FIRE STAIRS
-  FIRE EXTINGUISHER
-  FIRE HOSE
-  FIRE PULL STATION
-  EVACUATION ROUTE
-  REFUGE AREA

SFU	SIMON FRASER UNIVERSITY FACILITIES SERVICES			Building Name :	
				Louis Riel Residence	
File Location	DocuShare-SFU Public\Public Facilities Services\Fire Evacuation Plan\93-Louis Riel Residence			FLOOR	400 LEVEL (EAST)
Date Approved	September 1, 2011	EH+S Approved	November 9, 2011		





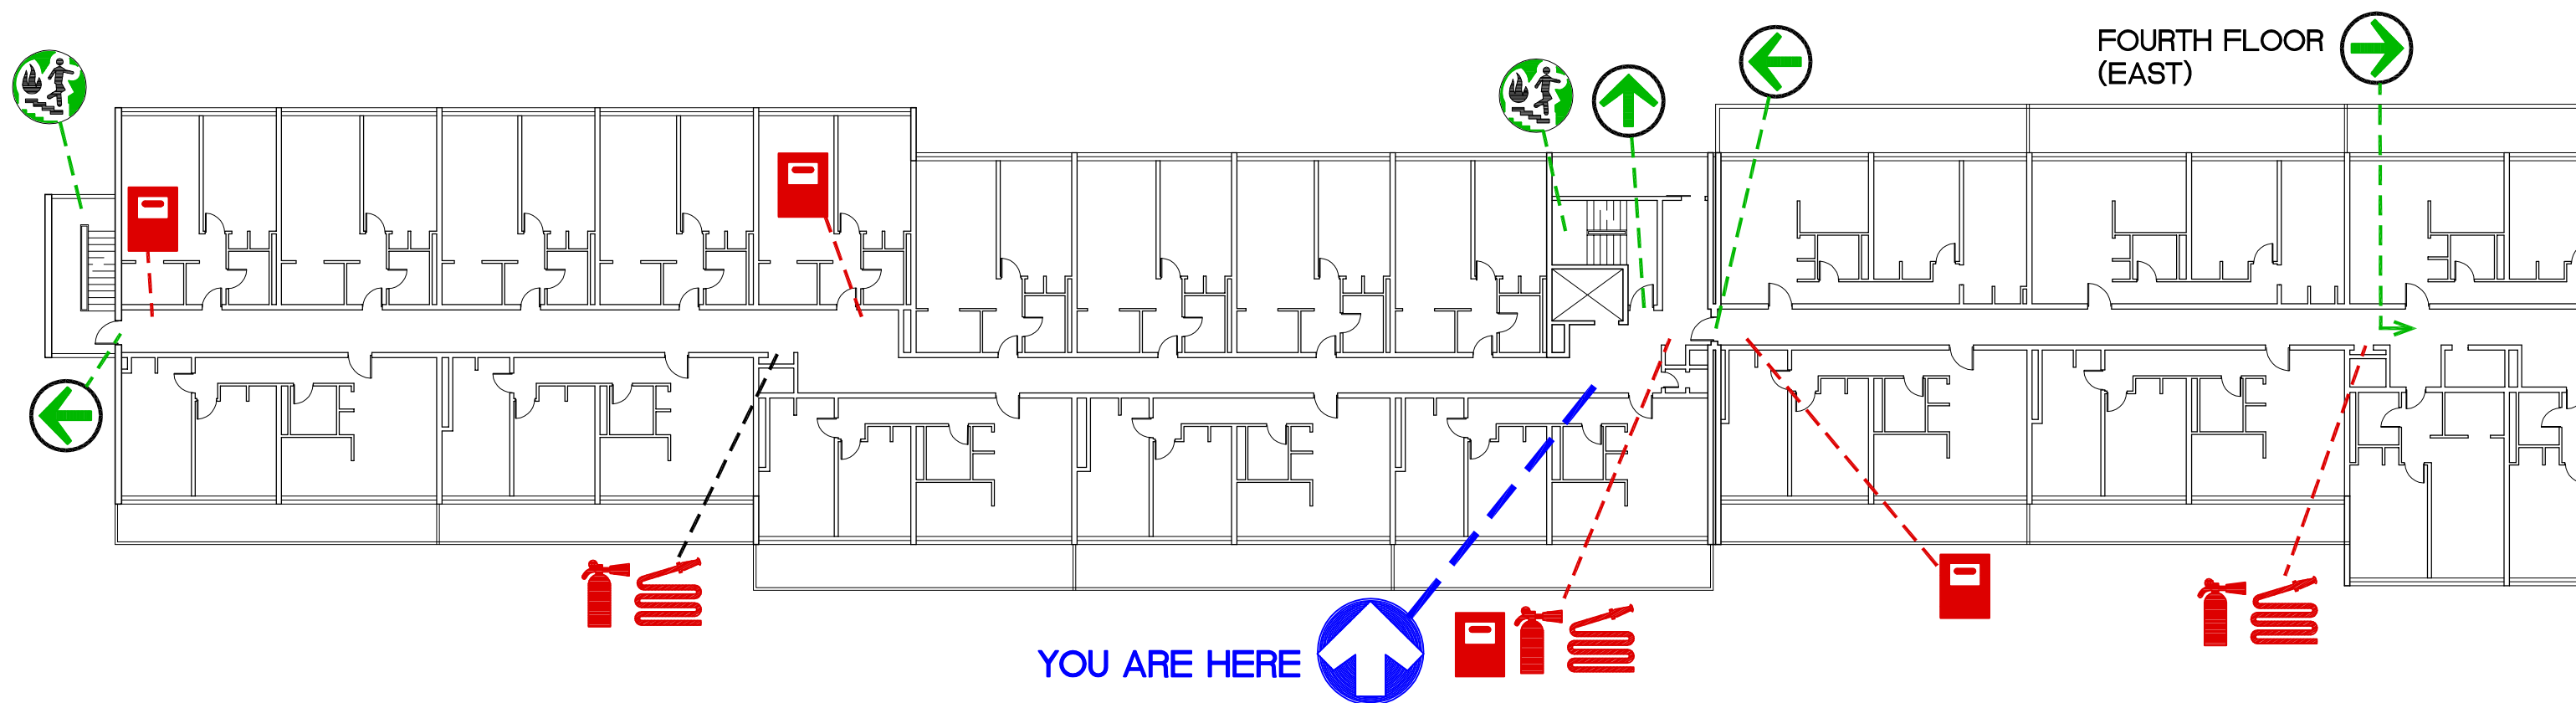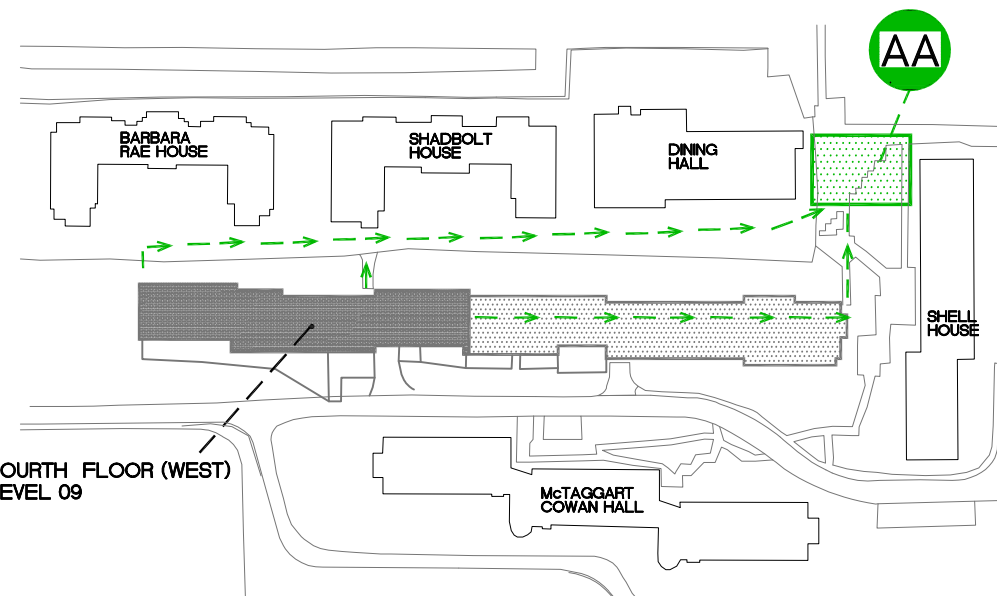




EVACUATION PLAN
SCALE : NTS


FOURTH FLOOR (WEST)
LEVEL 09



FOURTH FLOOR PLAN (WEST)
LEVEL 9 SCALE : NTS



LEGEND

-  YOU ARE HERE
-  EXIT POINT
-  ASSEMBLY AREA
-  FIRE STAIRS
-  FIRE EXTINGUISHER
-  FIRE HOSE
-  FIRE PULL STATION
-  EVACUATION ROUTE
-  REFUGE AREA

 SIMON FRASER UNIVERSITY FACILITIES SERVICES		Building Name : Louis Riel Residence	
File Location	DocuShare-SFU Public\Public Facilities Services\Fire Evacuation Plan\93-Louis Riel Residence		
Date Approved	September 1, 2011	EH+S Approved	November 9, 2011
FLOOR	400 LEVEL (WEST)		





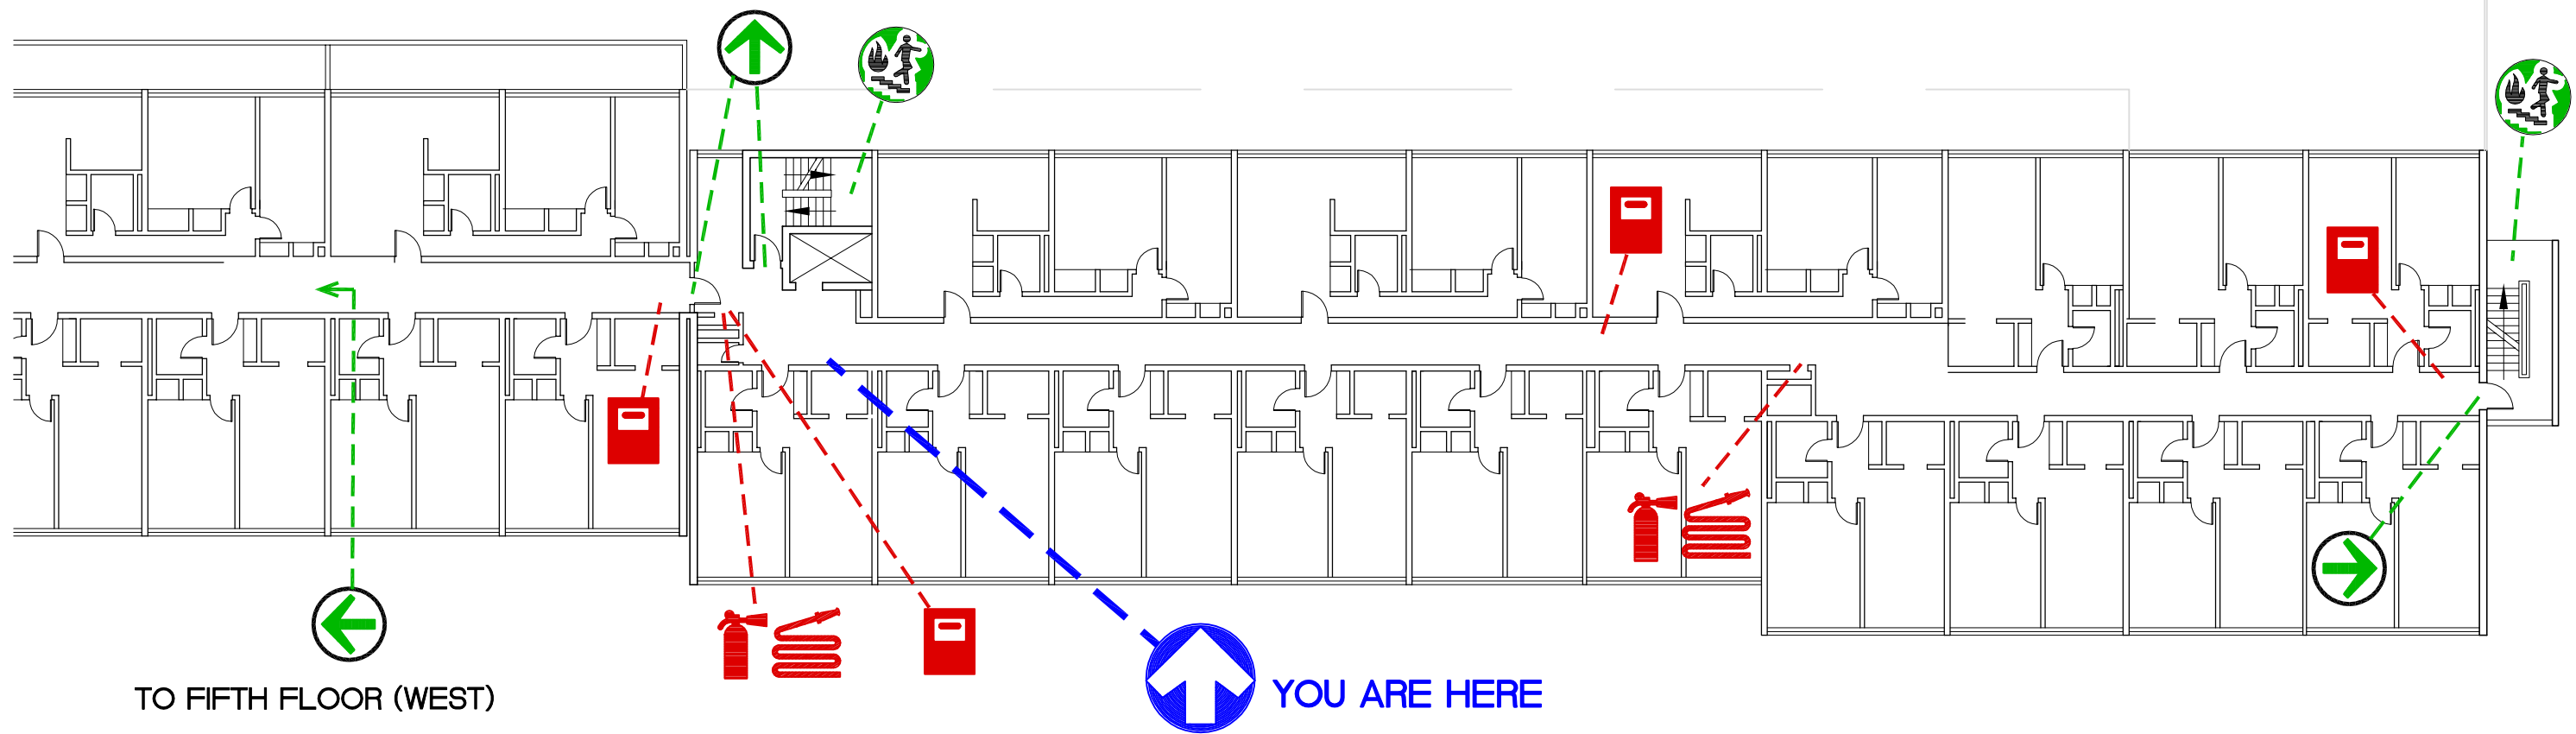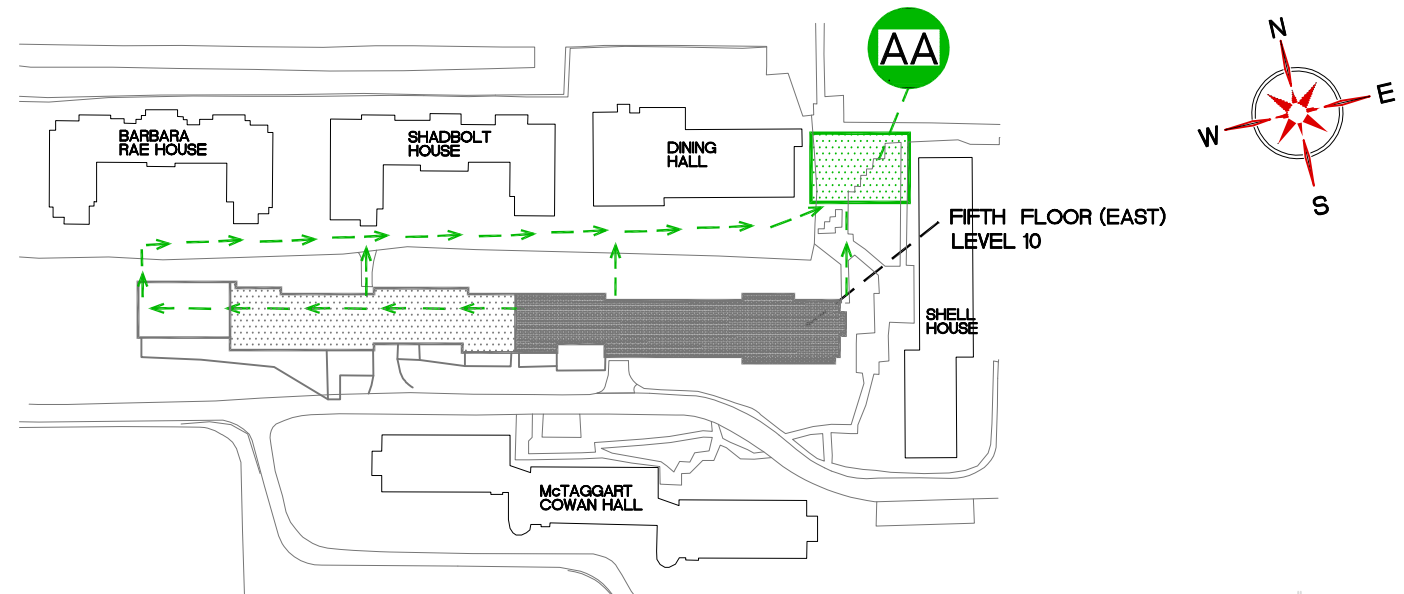




EVACUATION PLAN


SCALE : NTS





FIFTH FLOOR PLAN (EAST)
LEVEL 10
SCALE : NTS

LEGEND


-  YOU ARE HERE
-  EXIT POINT
-  ASSEMBLY AREA
-  FIRE STAIRS
-  FIRE EXTINGUISHER
-  FIRE HOSE
-  FIRE PULL STATION
-  EVACUATION ROUTE
-  REFUGE AREA

 SIMON FRASER UNIVERSITY FACILITIES SERVICES		Building Name : Louis Riel Residence	
File Location	DocuShare-SFU Public\Public Facilities Services\Fire Evacuation Plan\93-Louis Riel Residence		
Date Approved	September 1, 2011	EH+S Approved	November 9, 2011
FLOOR	500 LEVEL (EAST)		

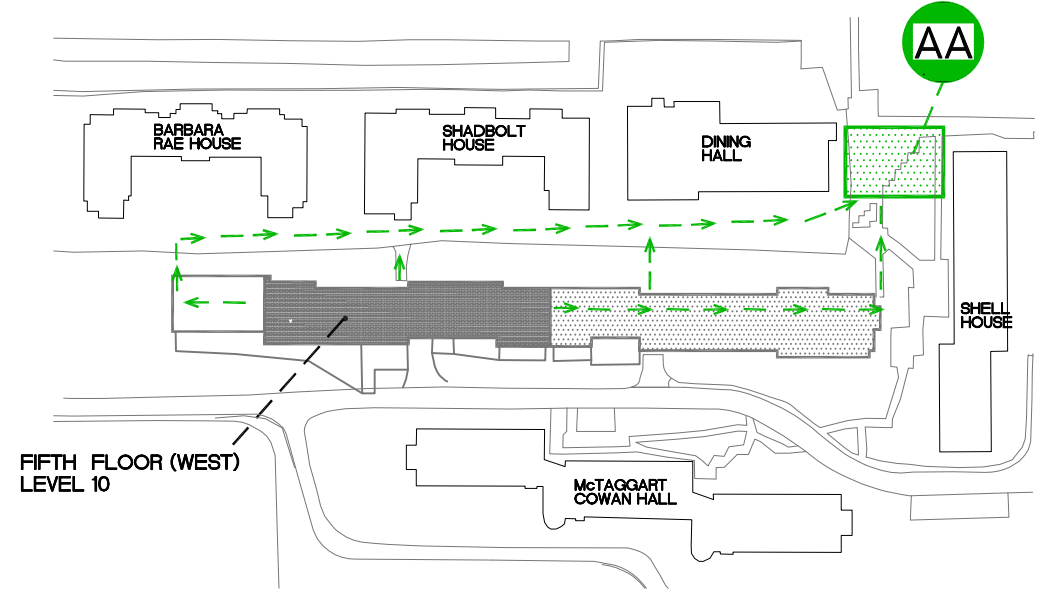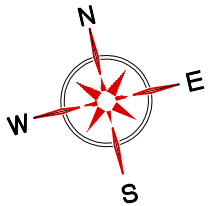

EVACUATION PLAN
SCALE : NTS

FIFTH FLOOR (WEST)
LEVEL 10

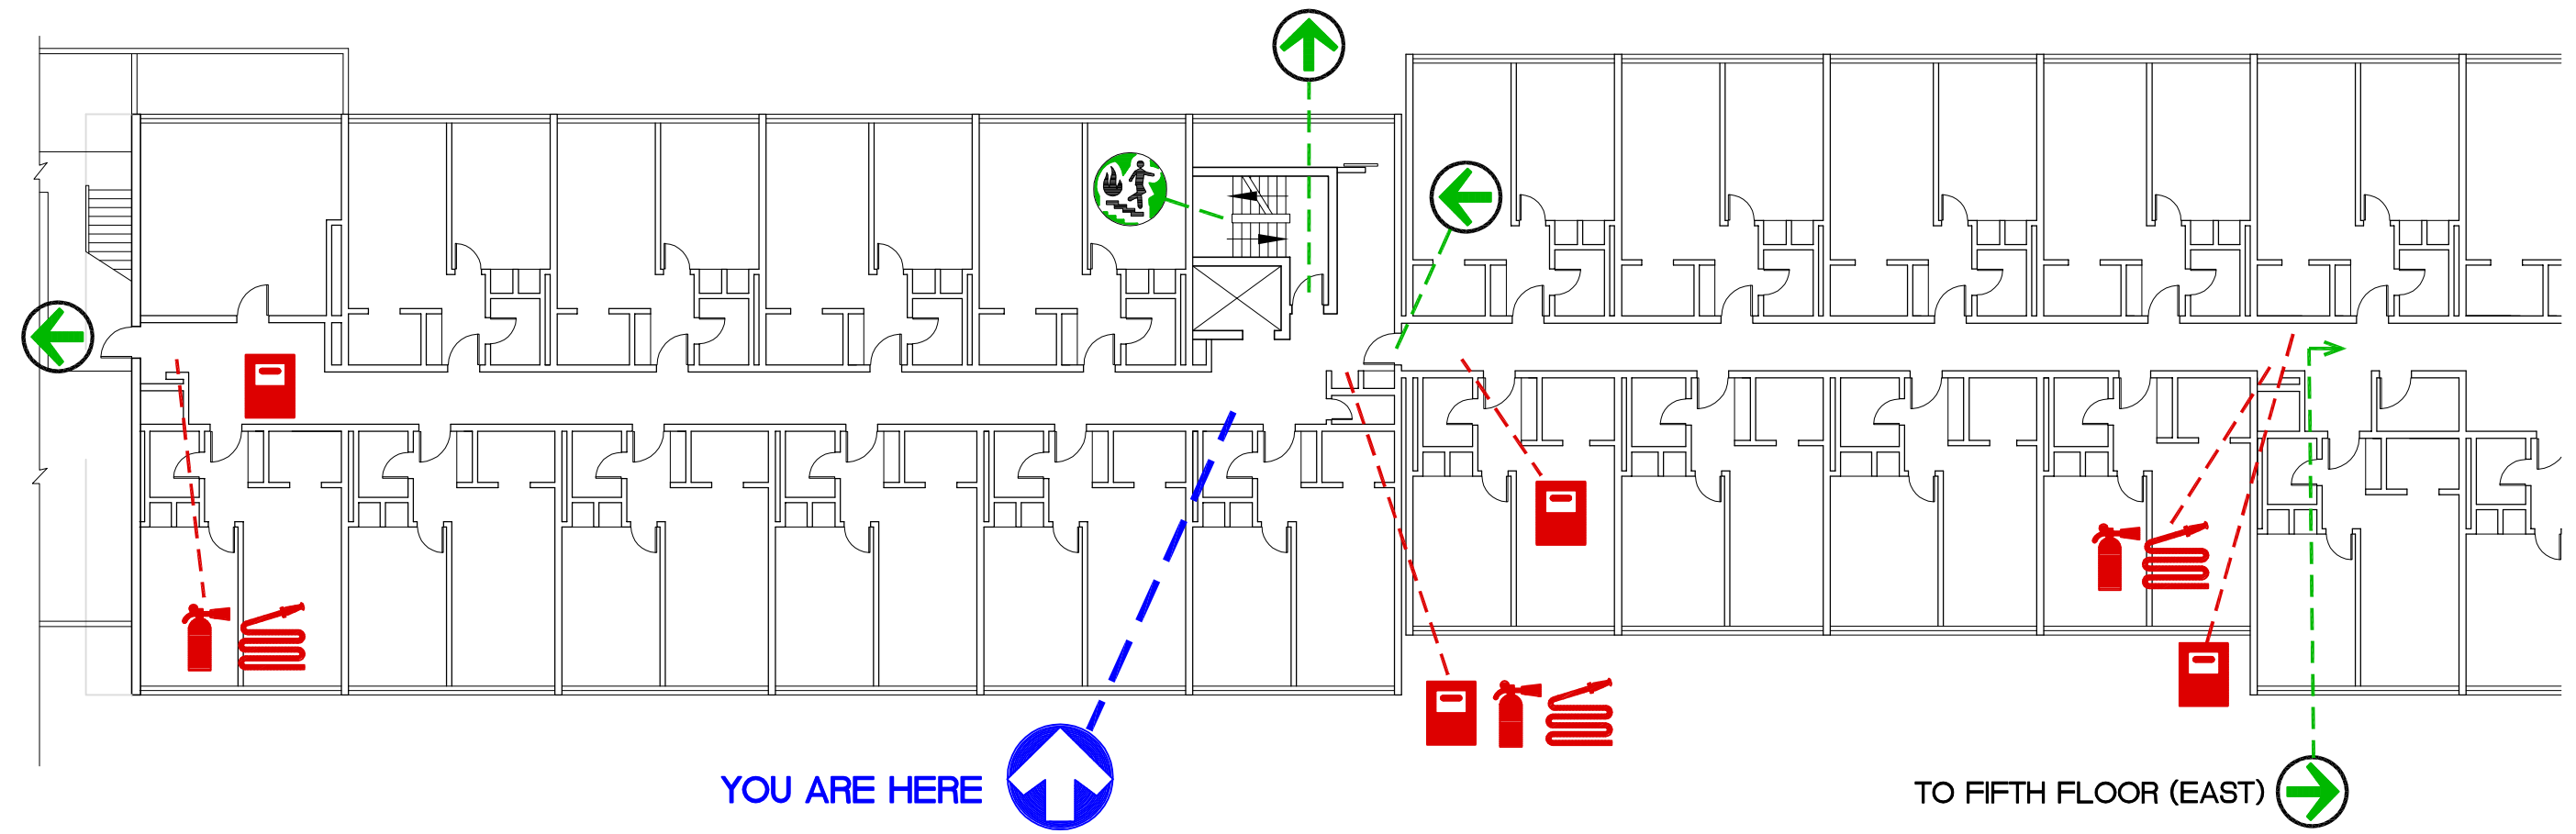


FIFTH FLOOR PLAN (WEST)
LEVEL 10
SCALE : NTS


LEGEND	
	YOU ARE HERE
	EXIT POINT
	ASSEMBLY AREA
	FIRE STAIRS
	FIRE EXTINGUISHER
	FIRE HOSE
	FIRE PULL STATION
	EVACUATION ROUTE
	REFUGE AREA

SIMON FRASER UNIVERSITY FACILITIES SERVICES	Building Name :		<h1>Louis Riel Residence</h1>		
	File Location	DocuShare-SFU Public\Public Facilities Services\Fire Evacuation Plan\93-Louis Riel Residence			
Date Approved	September 1, 2011	EH+S Approved	November 9, 2011	FLOOR	500 LEVEL (WEST)

EVACUATION PLAN
SCALE : NTS

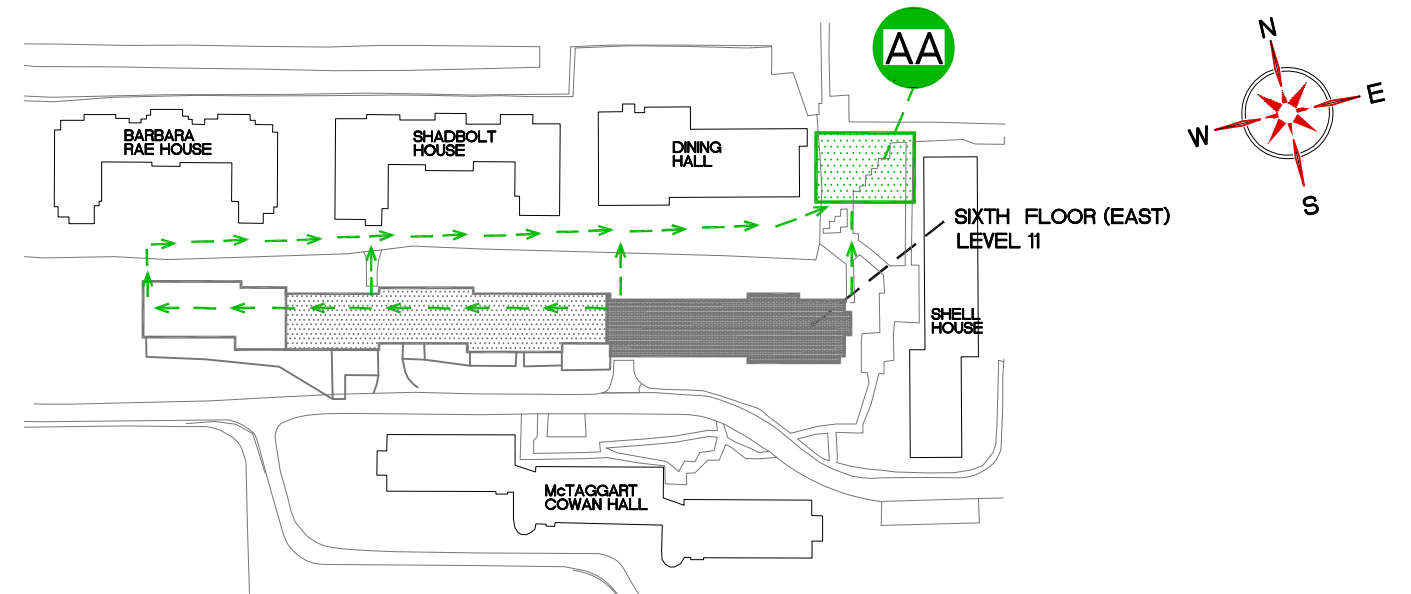



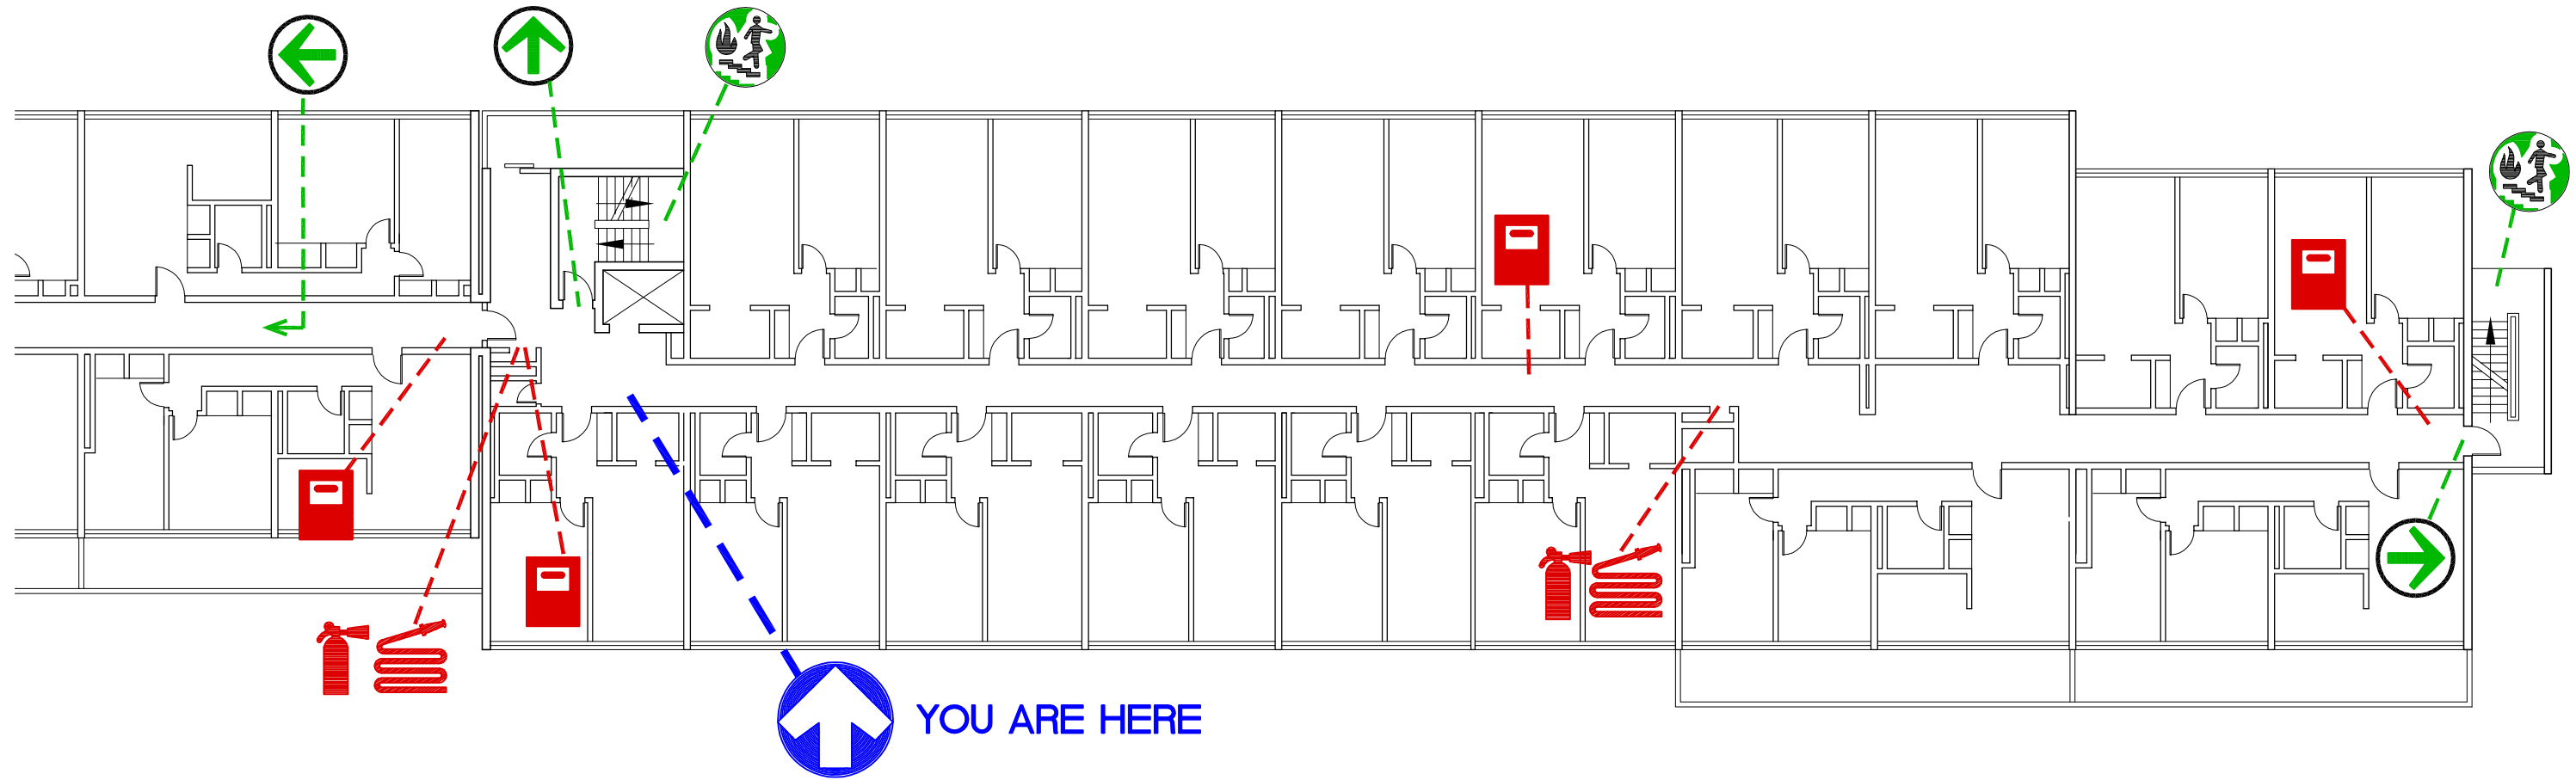







TO SIXTH FLOOR (WEST)



SIXTH FLOOR PLAN (EAST)
LEVEL 11
SCALE : NTS



LEGEND

-  YOU ARE HERE
-  EXIT POINT
-  ASSEMBLY AREA
-  FIRE STAIRS
-  FIRE EXTINGUISHER
-  FIRE HOSE
-  FIRE PULL STATION
-  EVACUATION ROUTE
-  REFUGE AREA

 SIMON FRASER UNIVERSITY FACILITIES SERVICES		Building Name : Louis Riel Residence	
File Location	DocuShare-SFU Public\Public Facilities Services\Fire Evacuation Plan\93-Louis Riel Residence		
Date Approved	September 1, 2011	EH+S Approved	November 9, 2011
FLOOR	600 LEVEL (EAST)		

EVACUATION PLAN

SCALE : NTS

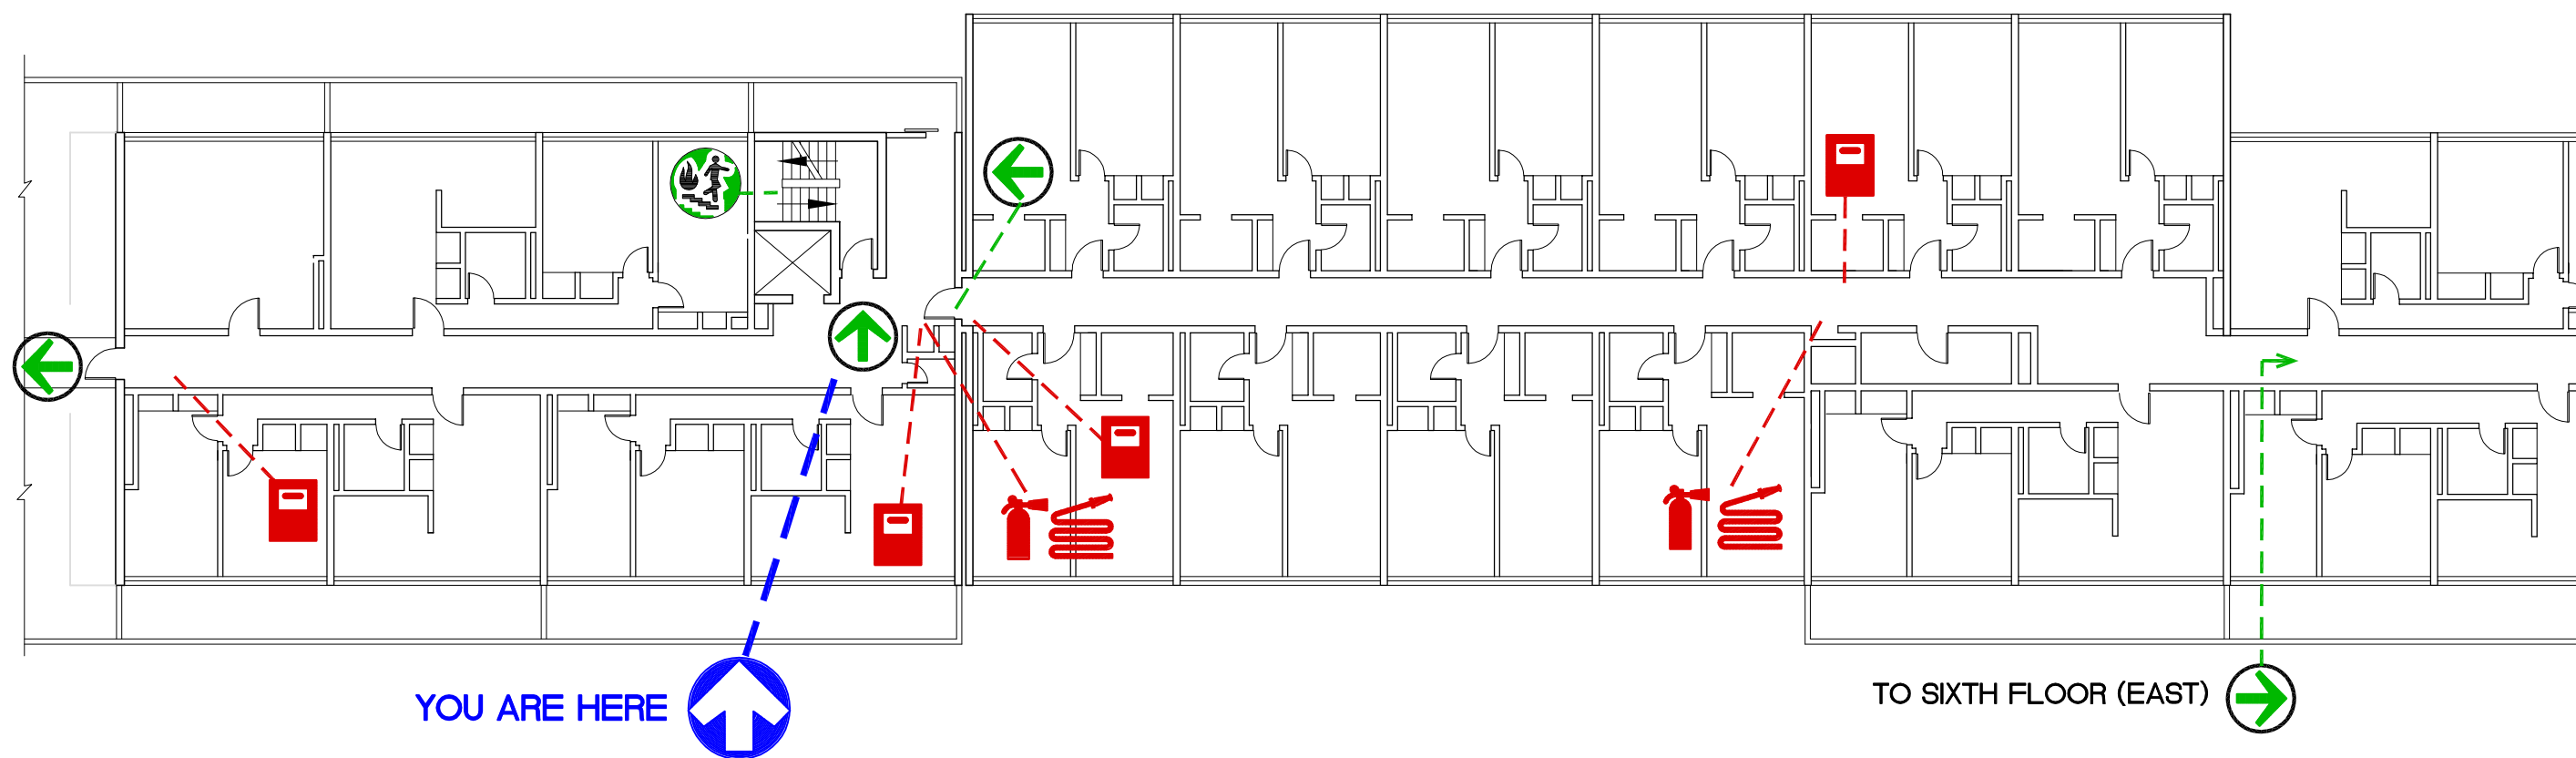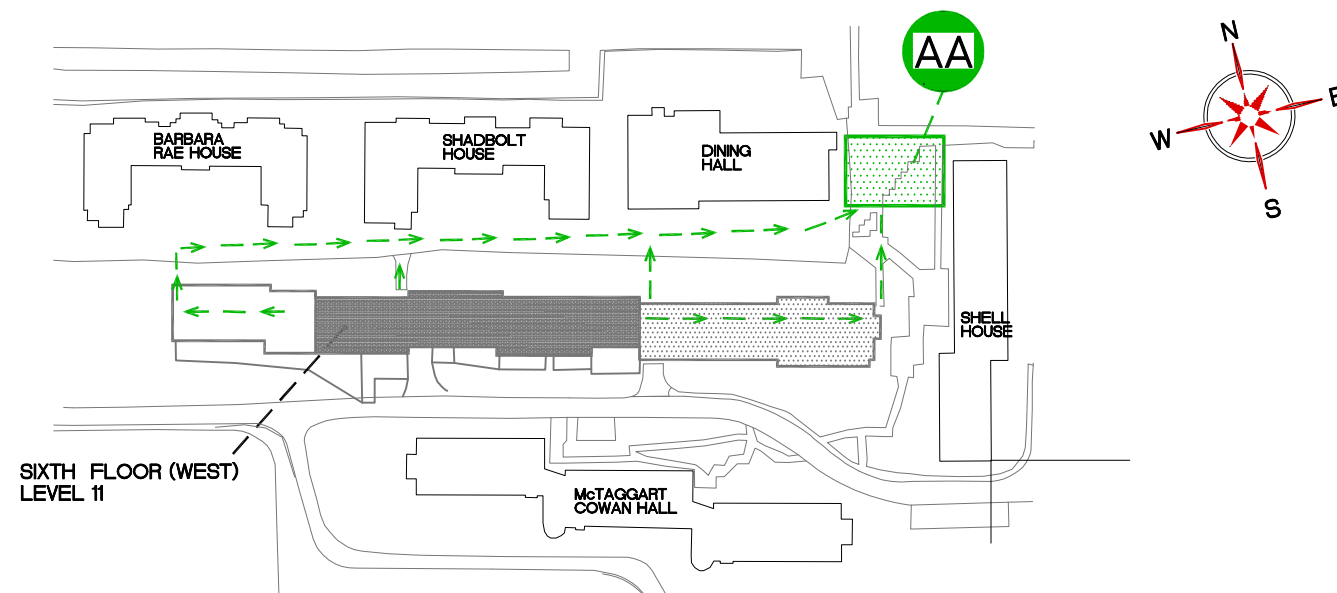











SIXTH FLOOR PLAN (WEST)

LEVEL 11

SCALE : NTS



LEGEND

-  YOU ARE HERE
-  EXIT POINT
-  ASSEMBLY AREA
-  FIRE STAIRS
-  FIRE EXTINGUISHER
-  FIRE HOSE
-  FIRE PULL STATION
-  EVACUATION ROUTE
-  REFUGE AREA

 SIMON FRASER UNIVERSITY FACILITIES SERVICES		Building Name :	
		<h1>Louis Riel Residence</h1>	
File Location	DocuShare-SFU Public\Public Facilities Services\Fire Evacuation Plan\93-Louis Riel Residence		
Date Approved	September 1, 2011	EH+S Approved	November 9, 2011
FLOOR	600 LEVEL(WEST)		

EVACUATION PLAN

SCALE : NTS

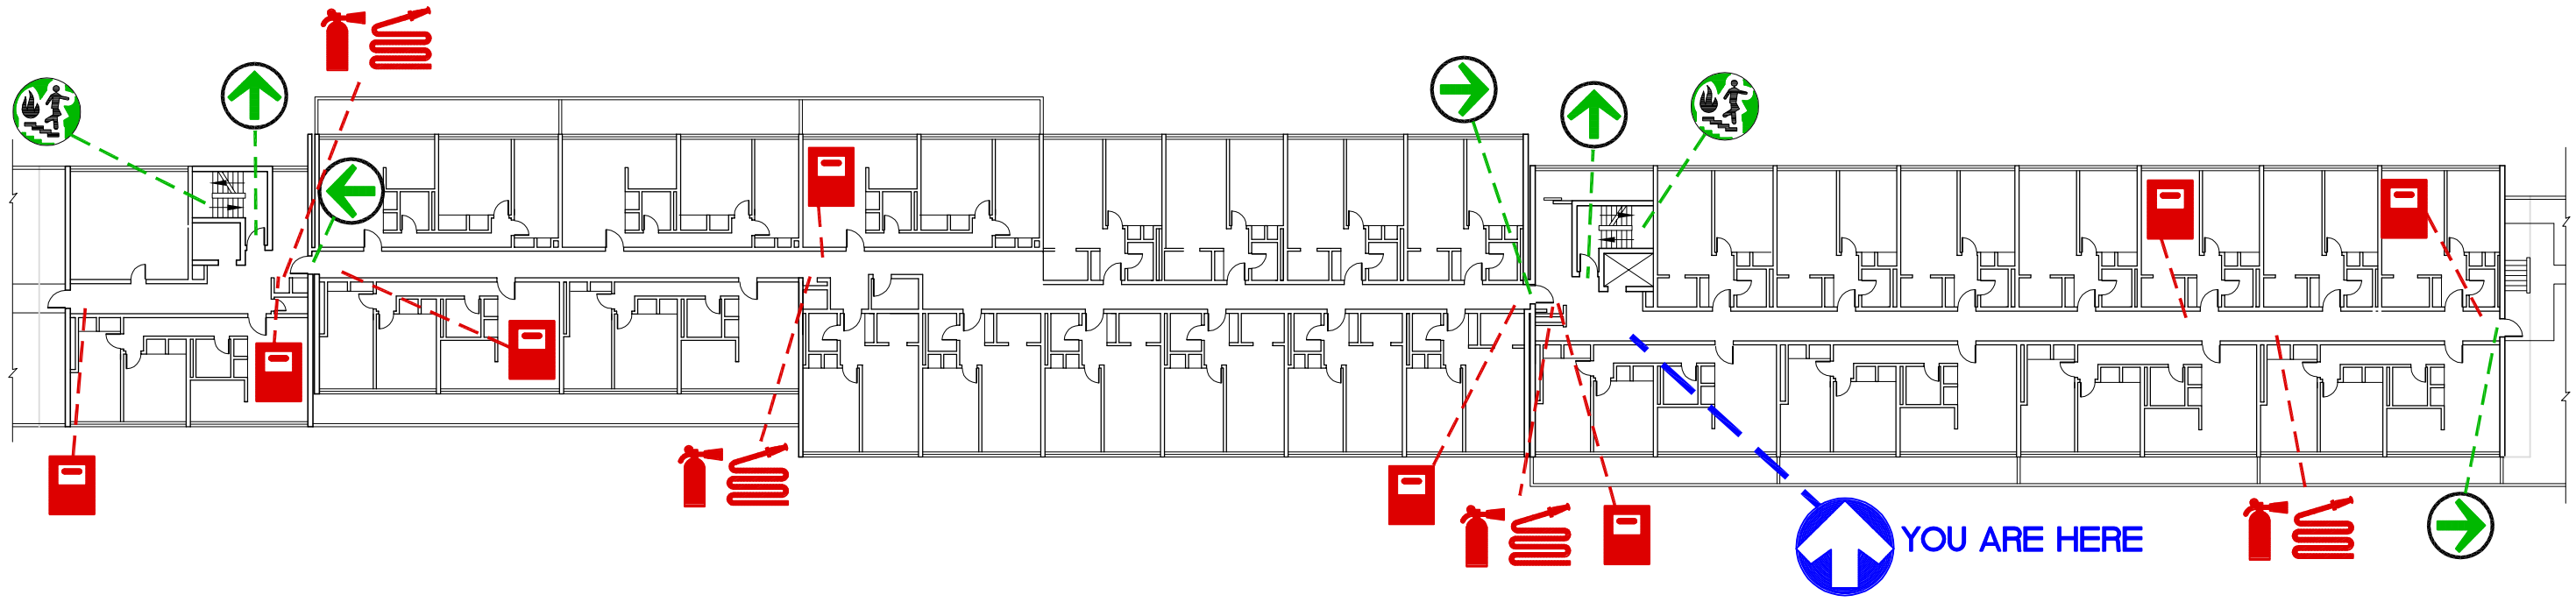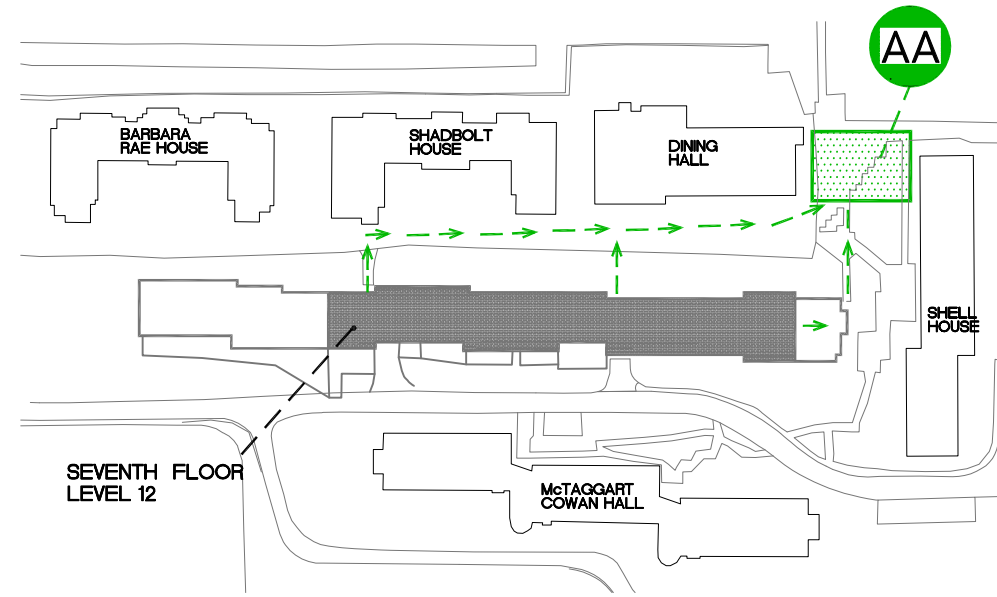










SEVENTH FLOOR PLAN (EAST)

LEVEL 12

SCALE : NTS



LEGEND

-  YOU ARE HERE
-  EXIT POINT
-  ASSEMBLY AREA
-  FIRE STAIRS
-  FIRE EXTINGUISHER
-  FIRE HOSE
-  FIRE PULL STATION
-  EVACUATION ROUTE
-  REFUGE AREA

SFU	SIMON FRASER UNIVERSITY			Building Name :	
	FACILITIES SERVICES			Louis Riel Residence	
File Location	DocuShare-SFU Public\Public Facilities Services\Fire Evacuation Plan\93-Louis Riel Residence				
Date Approved	September 1, 2011	EH+S Approved	November 9, 2011	FLOOR	700 LEVEL (EAST)

EVACUATION PLAN

SCALE : NTS

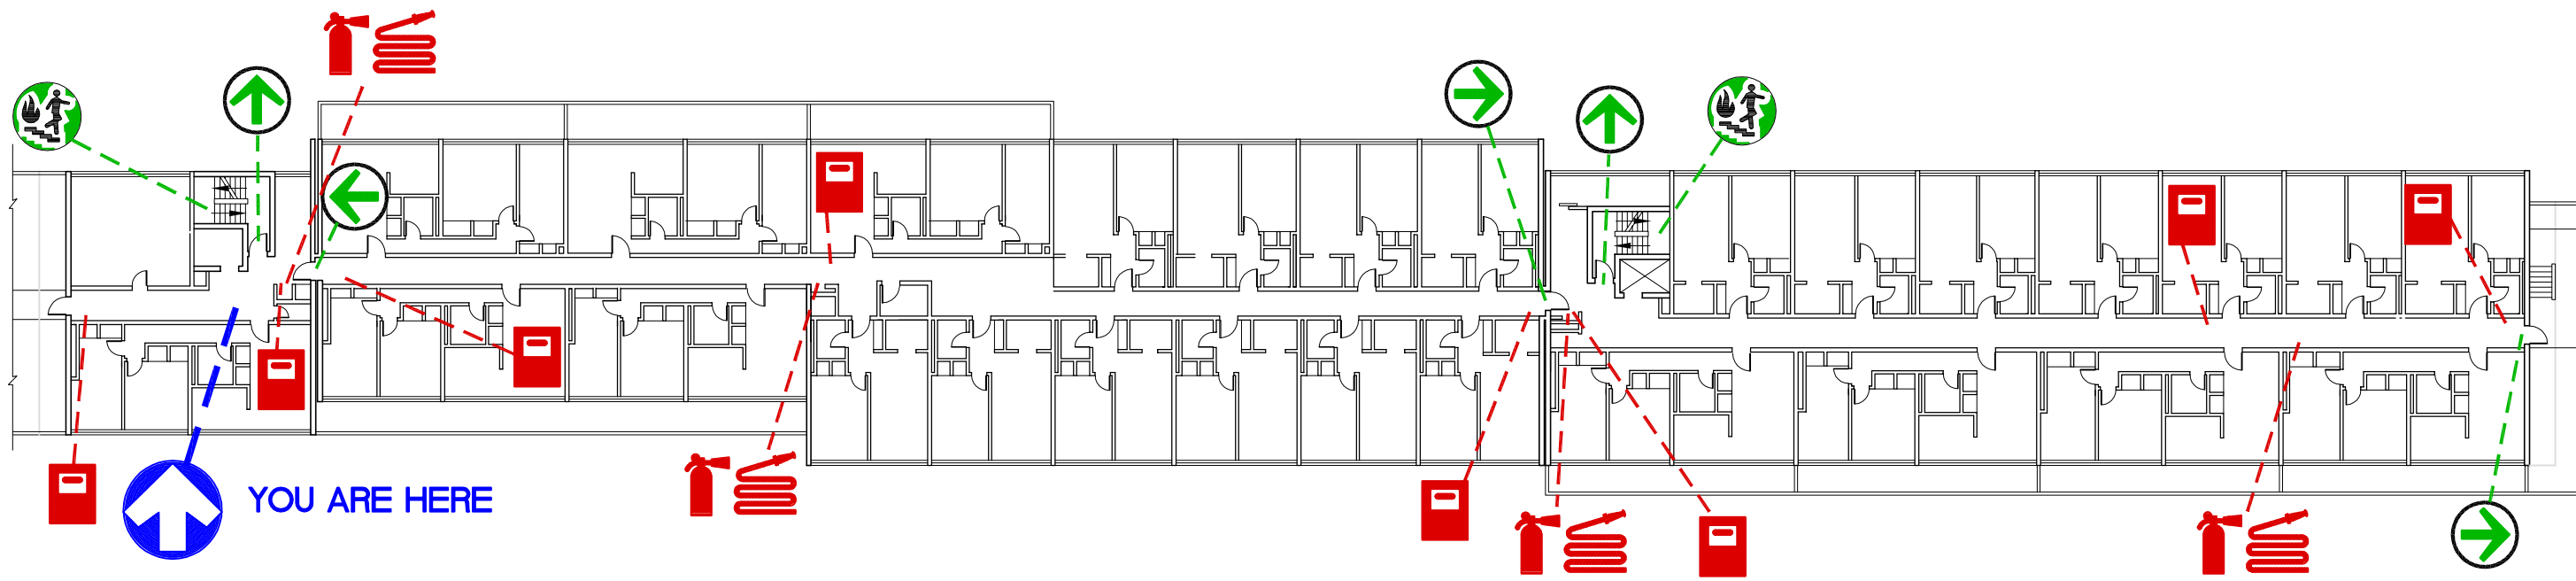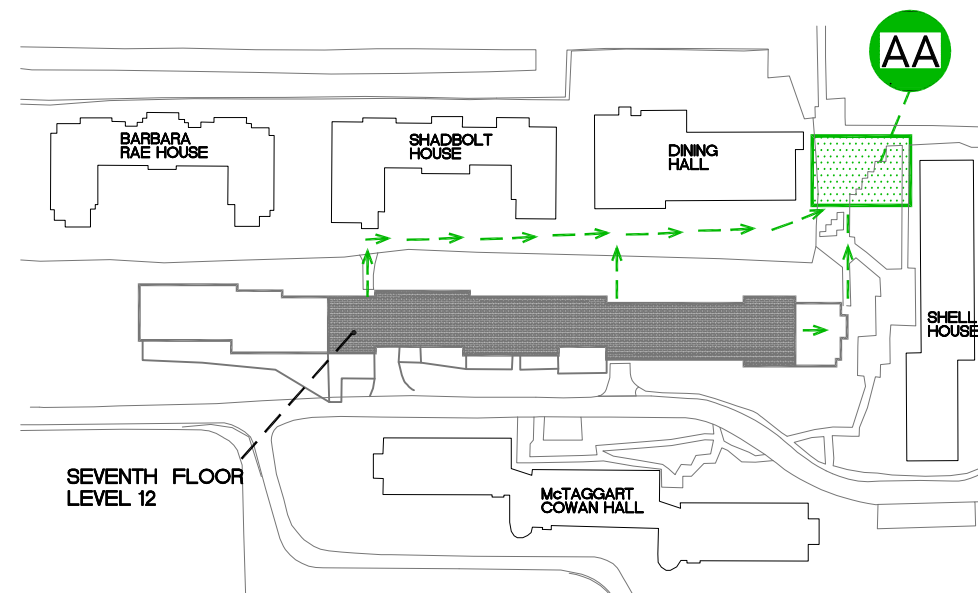

SEVENTH FLOOR PLAN (WEST)

LEVEL 12

SCALE : NTS

LEGEND



YOU ARE HERE



EXIT POINT



ASSEMBLY AREA



FIRE STAIRS



FIRE EXTINGUISHER



FIRE HOSE



FIRE PULL STATION

EVACUATION ROUTE



REFUGE AREA

SFU

SIMON FRASER UNIVERSITY
FACILITIES SERVICES

Building Name :

Louis Riel Residence

File Location

DocuShare-SFU Public\Public Facilities Services\Fire Evacuation Plan\93-Louis Riel Residence

Date Approved



September 1, 2011

EH+S Approved

November 9, 2011


FLOOR

700 LEVEL (WEST)

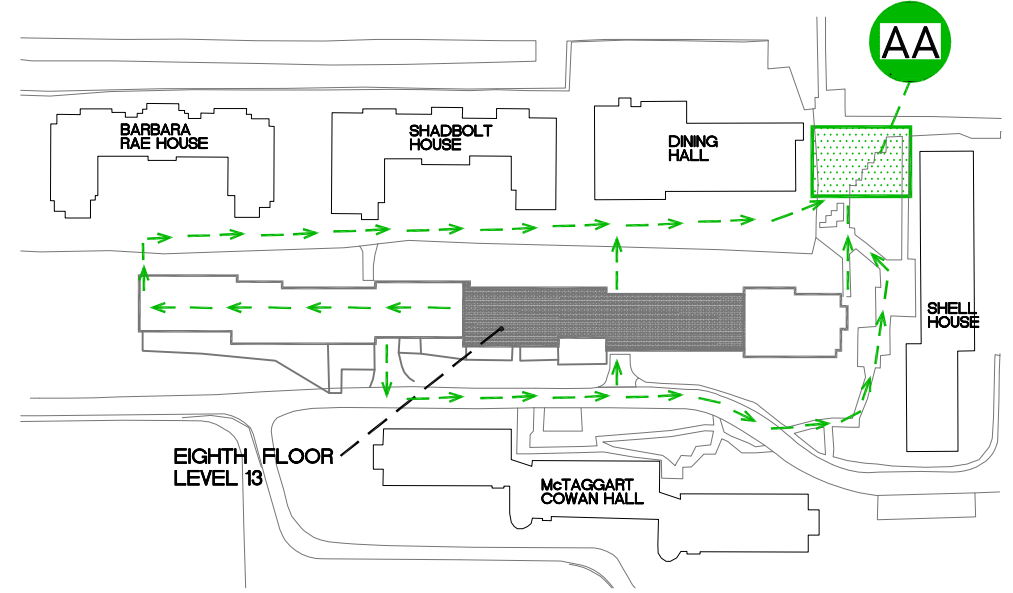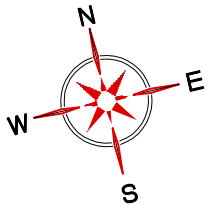

EVACUATION PLAN
SCALE : NTS

YOU ARE HERE

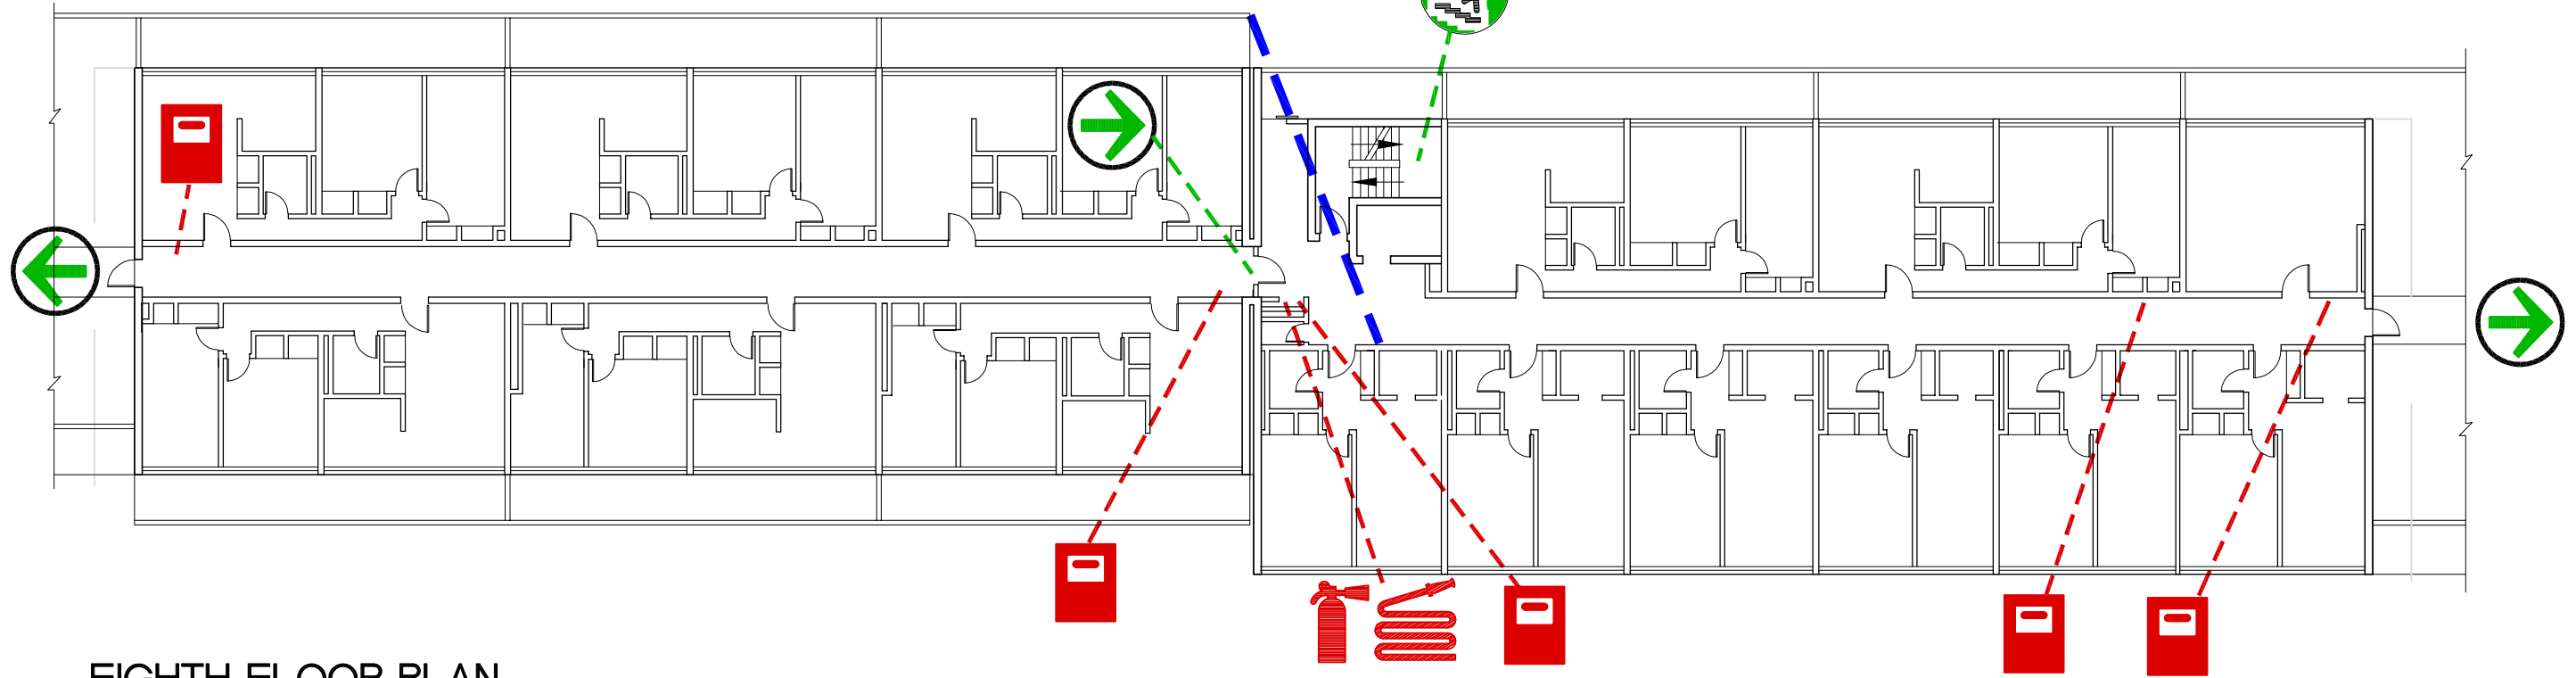

EIGHTH FLOOR PLAN
LEVEL 13 SCALE : NTS

LEGEND

- YOU ARE HERE
- EXIT POINT
- ASSEMBLY AREA
- FIRE STAIRS
- FIRE EXTINGUISHER
- FIRE HOSE
- FIRE PULL STATION
- EVACUATION ROUTE
- REFUGE AREA

SFU	SIMON FRASER UNIVERSITY FACILITIES SERVICES		
	File Location : DocuShare-SFU Public\Public Facilities Services\Fire Evacuation Plan\93-Louis Riel Residence		
Date Approved	September 1, 2011	EH+S Approved	November 9, 2011

Building Name :	
Louis Riel Residence	
FLOOR	800 LEVEL