


EVACUATION PLAN
SCALE : NTS


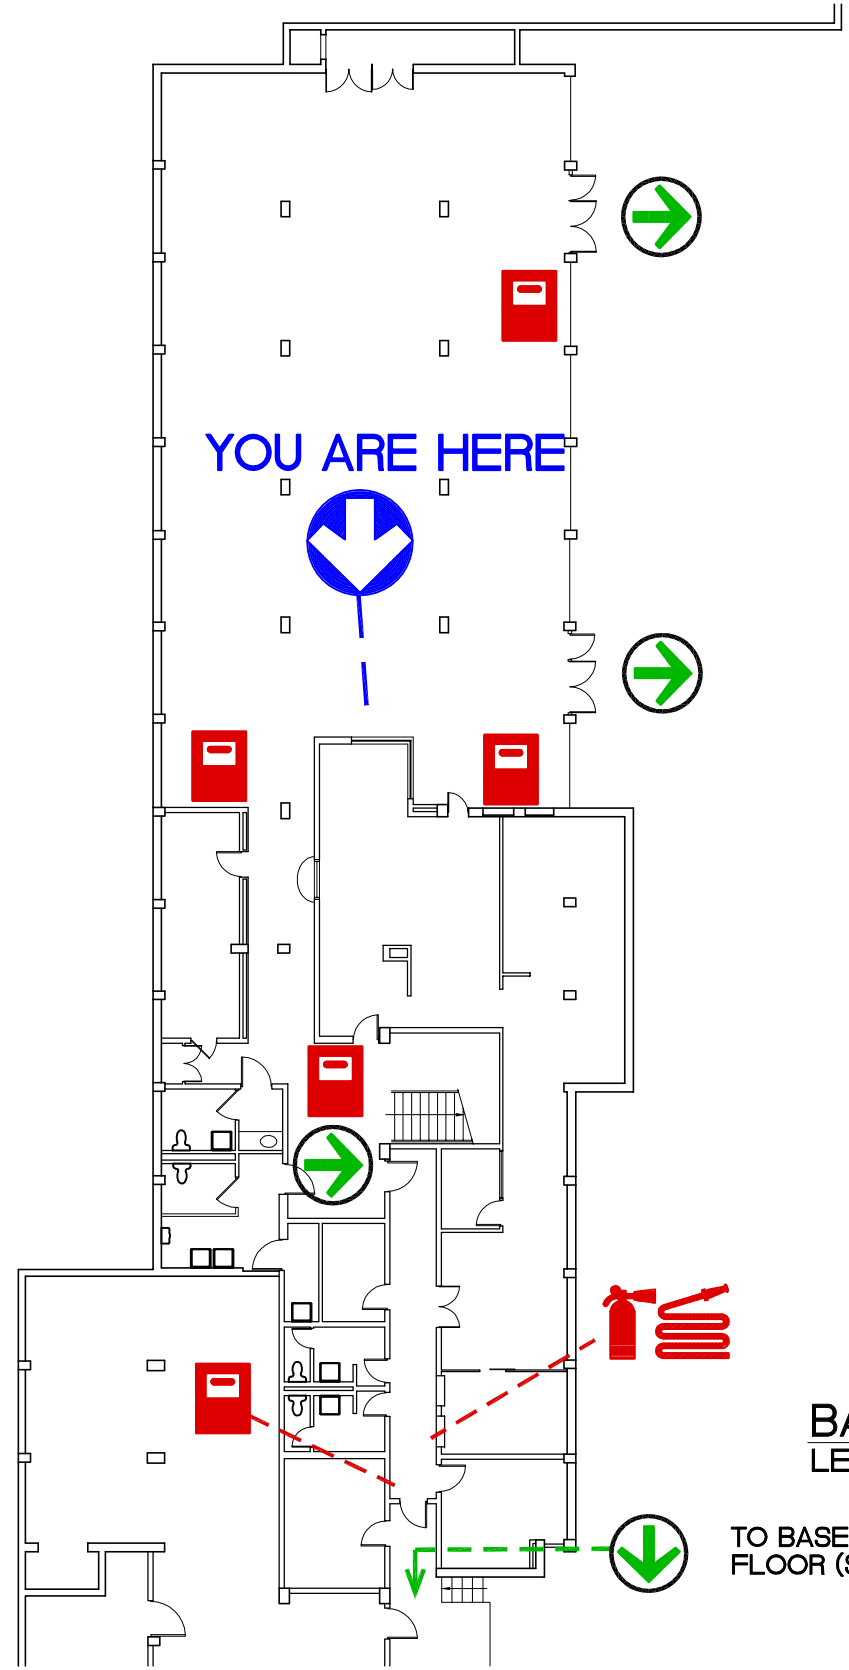


BASEMENT FLOOR PLAN (NORTH)
LEVEL 7
SCALE : NTS


LEGEND			
	YOU ARE HERE		FIRE EXTINGUISHER
	EXIT POINT		FIRE HOSE
	ASSEMBLY AREA		FIRE PULL STATION
	FIRE STAIRS		EVACUATION ROUTE
			REFUGE AREA

	SIMON FRASER UNIVERSITY FACILITIES SERVICES		
File Location	DocuShare-SFU Public\Public Facilities Services\Fire Evacuation Plan\92-Shell House Residence		
Date Approved	September 1, 2011	EH+S Approved	November 24, 2011

Building Name :	Shell House Residence		
FLOOR	100 LEVEL (NORTH)		

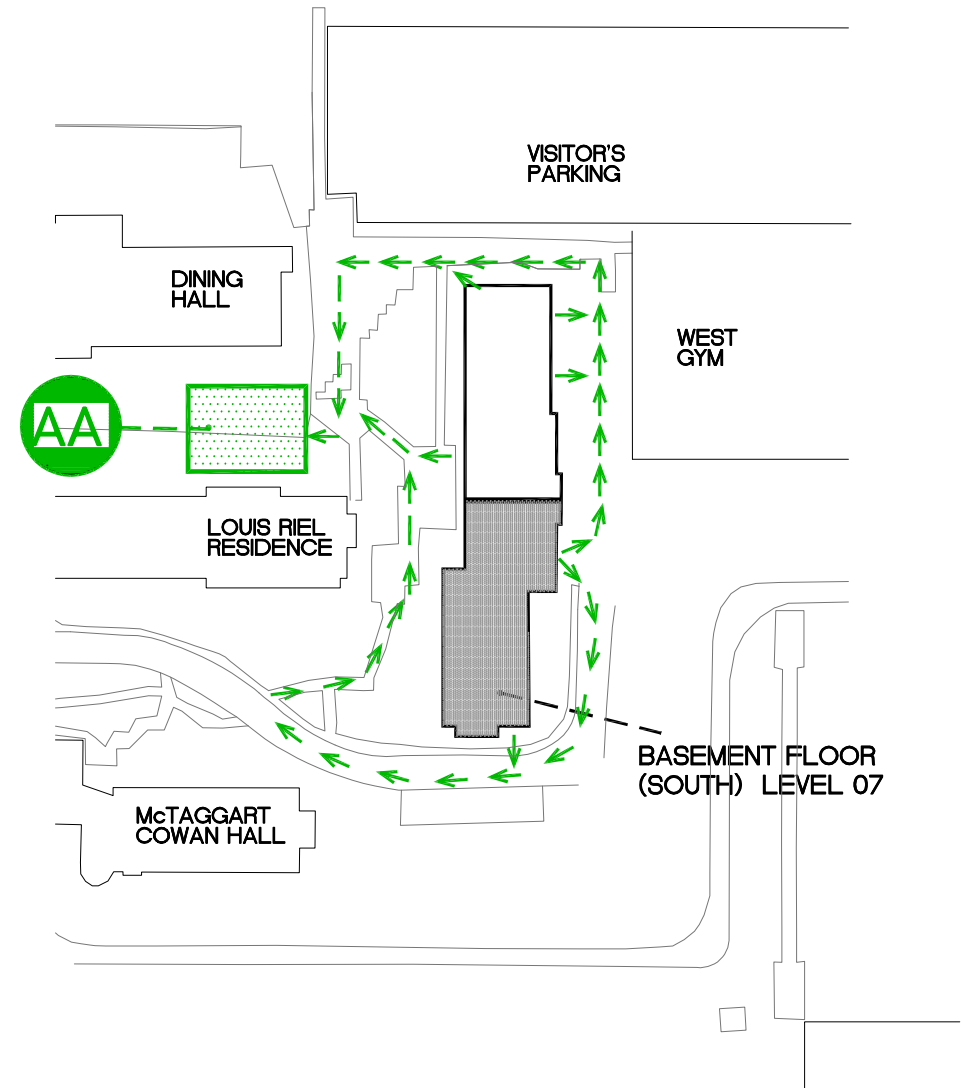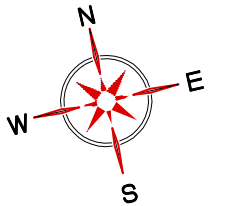



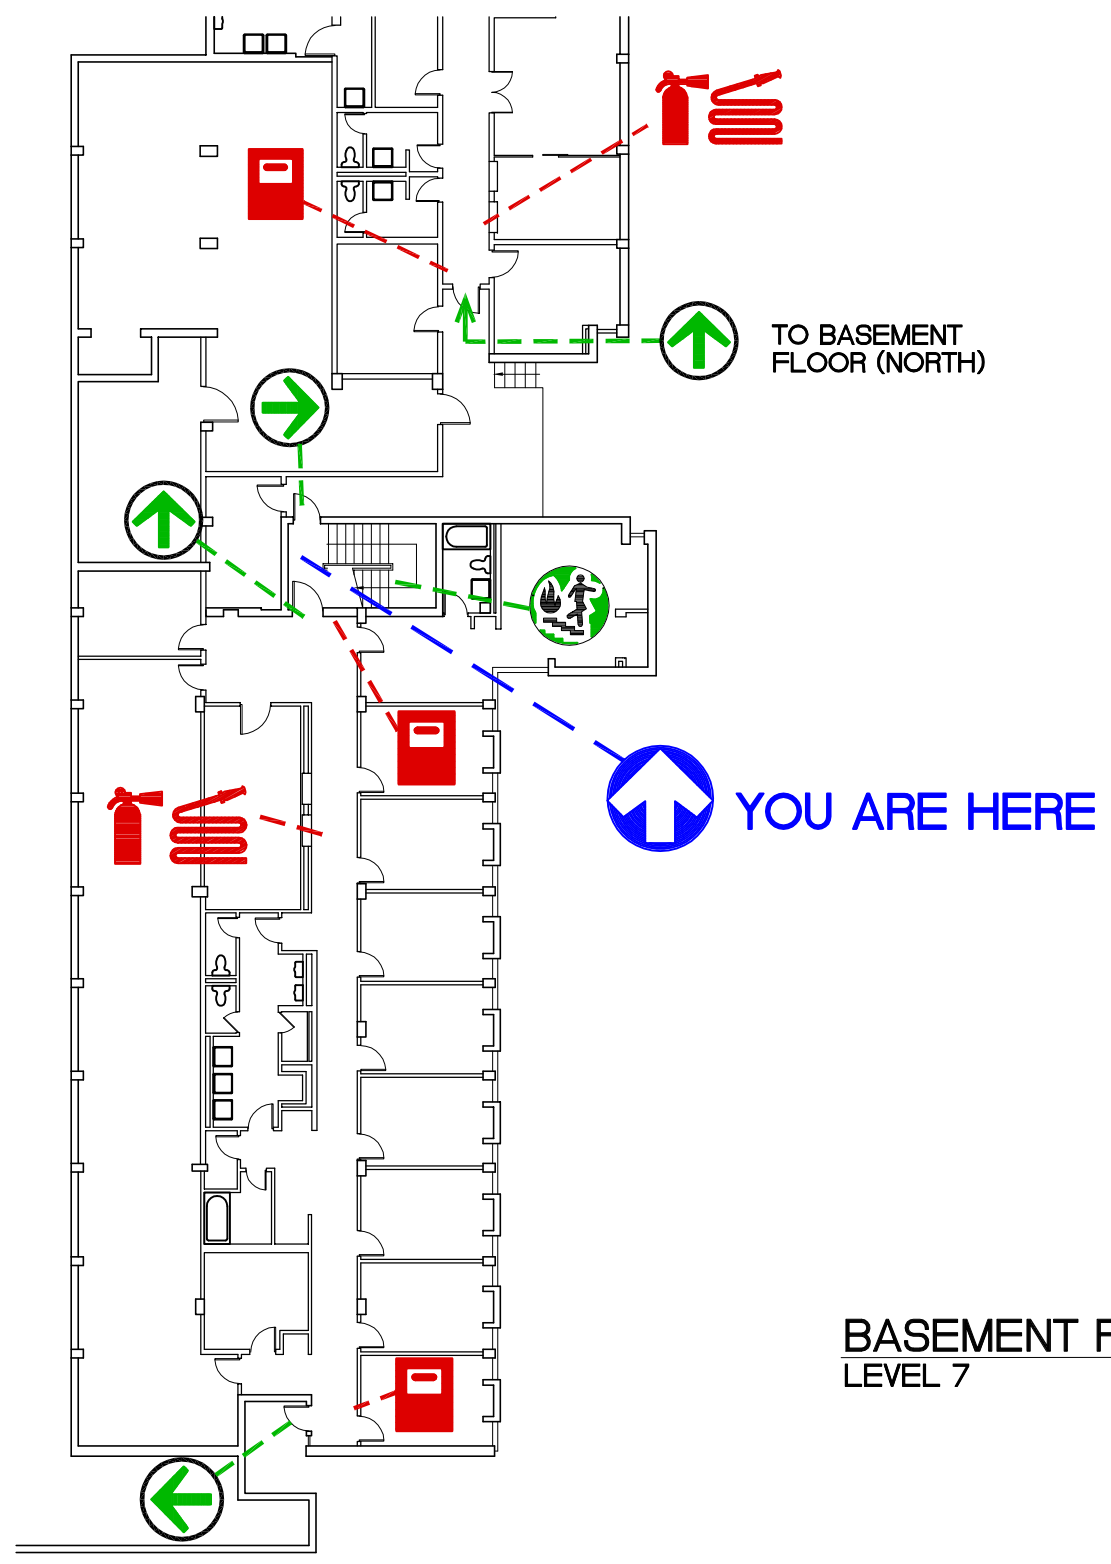





EVACUATION PLAN
SCALE : NTS





BASEMENT FLOOR PLAN (SOUTH)
LEVEL 7
SCALE : NTS

LEGEND

-  YOU ARE HERE
-  EXIT POINT
-  ASSEMBLY AREA
-  FIRE STAIRS
-  FIRE EXTINGUISHER
-  FIRE HOSE
-  FIRE PULL STATION
-  EVACUATION ROUTE
-  REFUGE AREA


 SIMON FRASER UNIVERSITY FACILITIES SERVICES		Building Name : Shell House Residence	
File Location	DocuShare-SFU Public\Public Facilities Services\Fire Evacuation Plan\92-Shell House Residence		
Date Approved	September 1, 2011	EH+S Approved	November 24, 2011
FLOOR	100 LEVEL (SOUTH)		

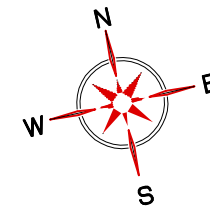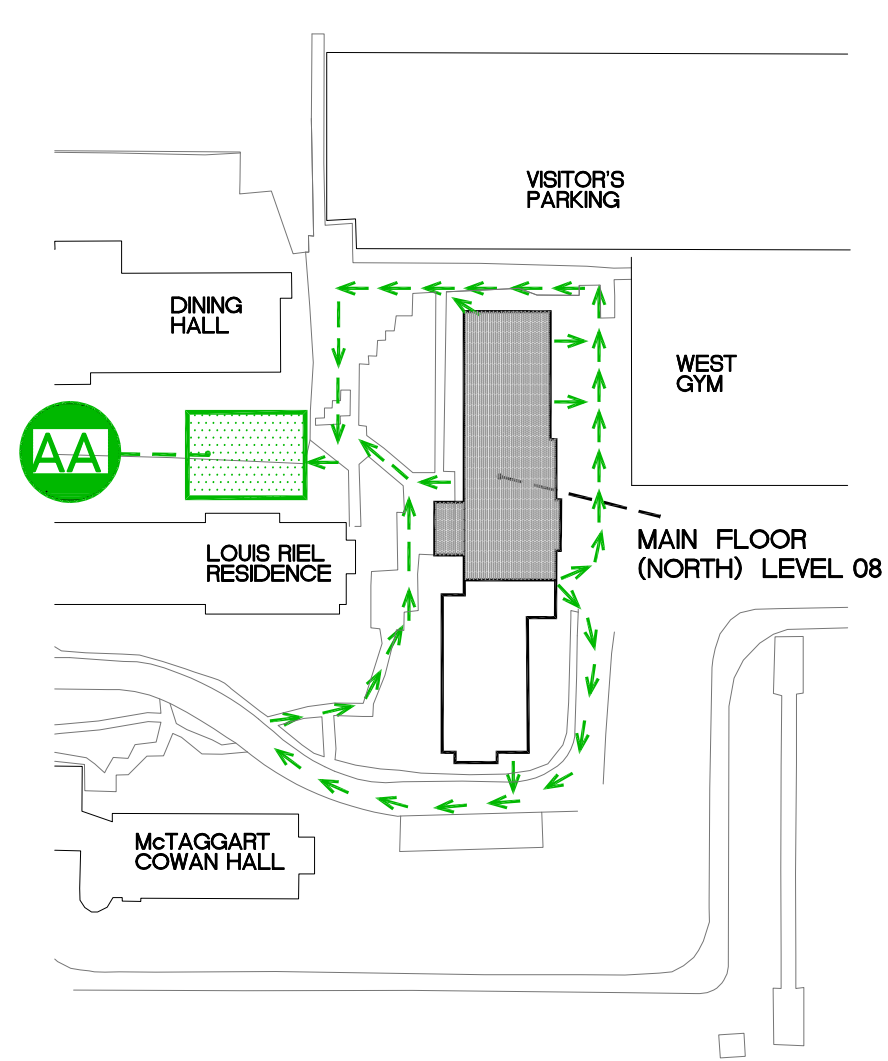

LEGEND		
	YOU ARE HERE	
	EXIT POINT	
	ASSEMBLY AREA	
	FIRE STAIRS	
		EVACUATION ROUTE
		REFUGE AREA


	SIMON FRASER UNIVERSITY FACILITIES SERVICES		
File Location	DocuShare-SFU Public/Public Facilities Services\Fire Evacuation Plan\92-Shell House Residence		
Date Approved	September 1, 2011	EH+S Approved	November 24, 2011

Building Name :	Shell House Residence		
FLOOR	200 LEVEL (NORTH)		

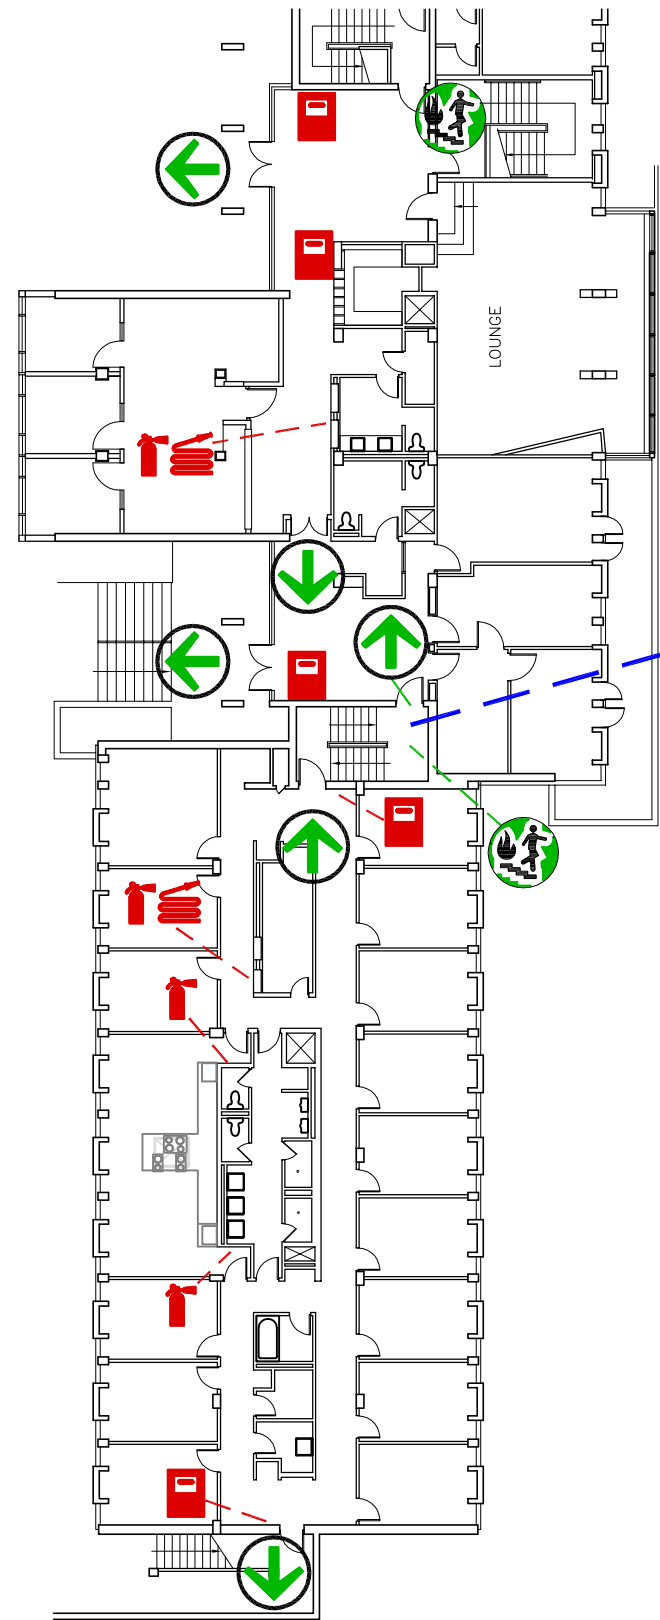


YOU ARE HERE

MAIN FLOOR PLAN (SOUTH)
LEVEL 8
SCALE : NTS

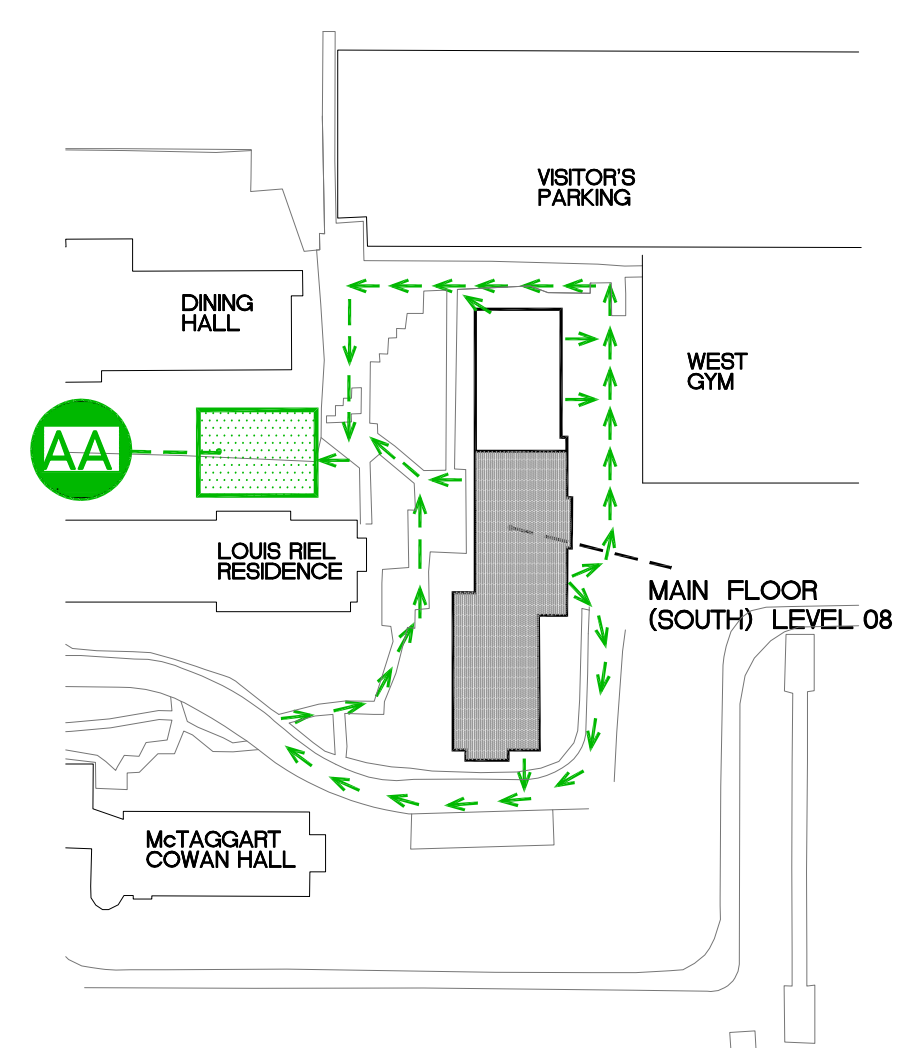


EVACUATION PLAN
SCALE : NTS

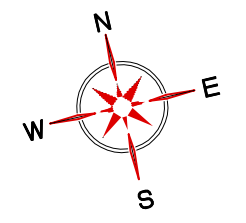

LEGEND


- YOU ARE HERE
- EXIT POINT
- ASSEMBLY AREA
- FIRE STAIRS
- FIRE EXTINGUISHER
- FIRE HOSE
- FIRE PULL STATION
- EVACUATION ROUTE
- REFUGE AREA

SIMON FRASER UNIVERSITY FACILITIES SERVICES		Building Name : Shell House Residence	
File Location	DocuShare-SFU Public/Public Facilities Services\Fire Evacuation Plan\92-Shell House Residence		
Date Approved	September 1, 2011	EH+S Approved	November 24, 2011
FLOOR	200 LEVEL (SOUTH)		

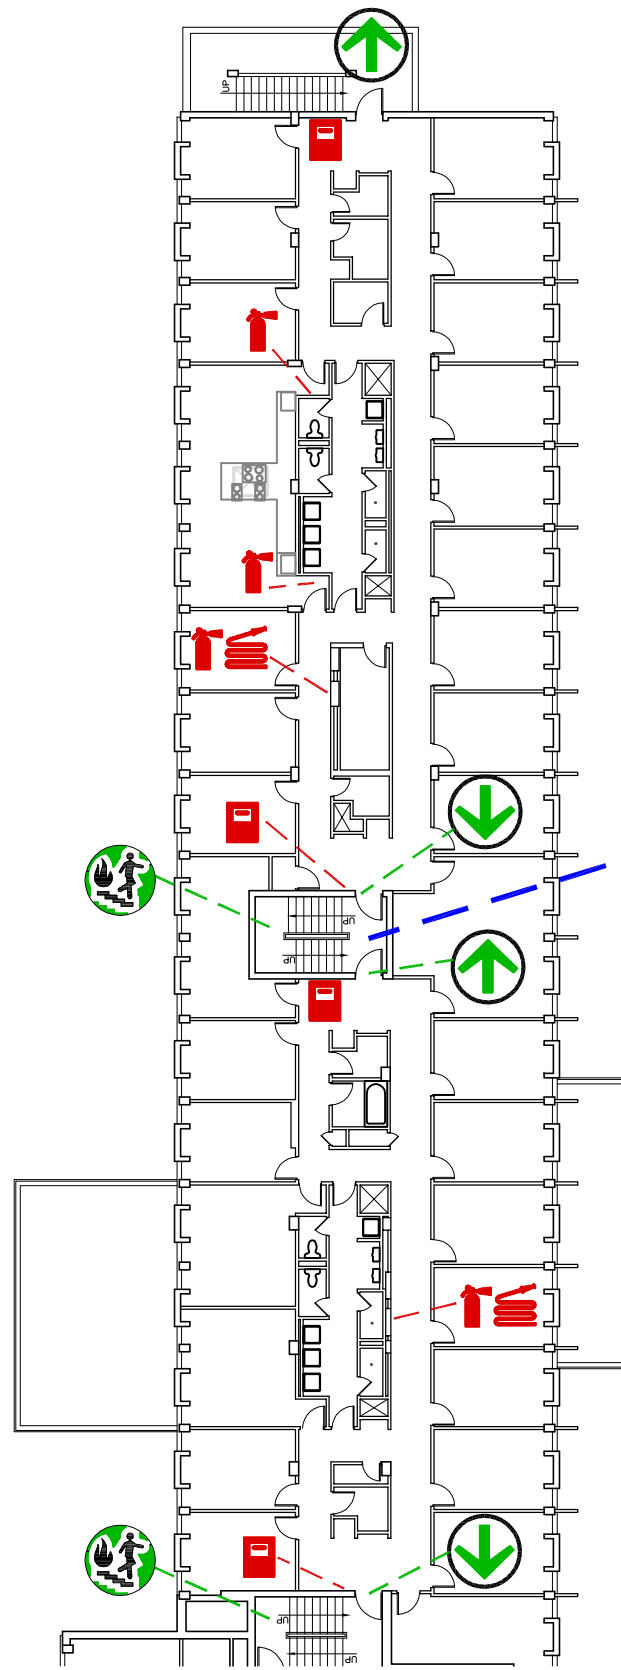





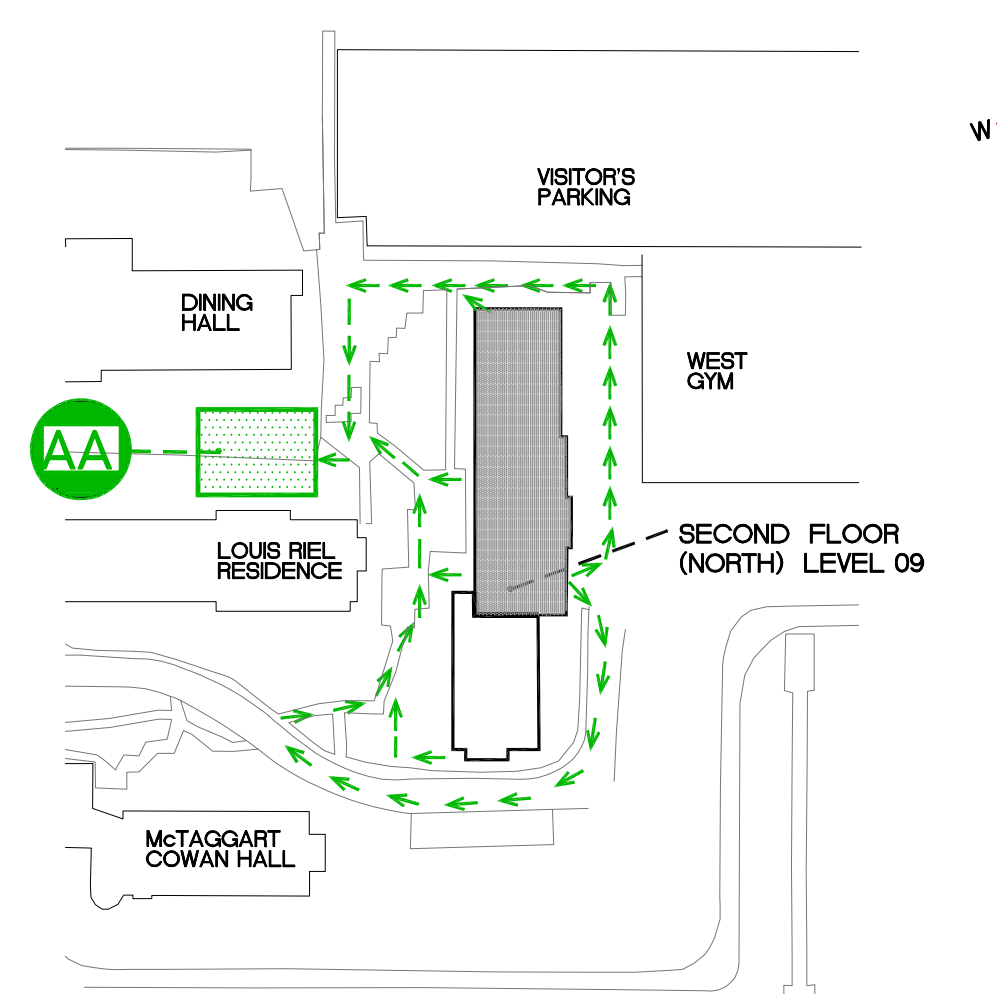




YOU ARE HERE

SECOND FLOOR PLAN (NORTH)
LEVEL 9
SCALE : NTS





EVACUATION PLAN
SCALE : NTS

LEGEND







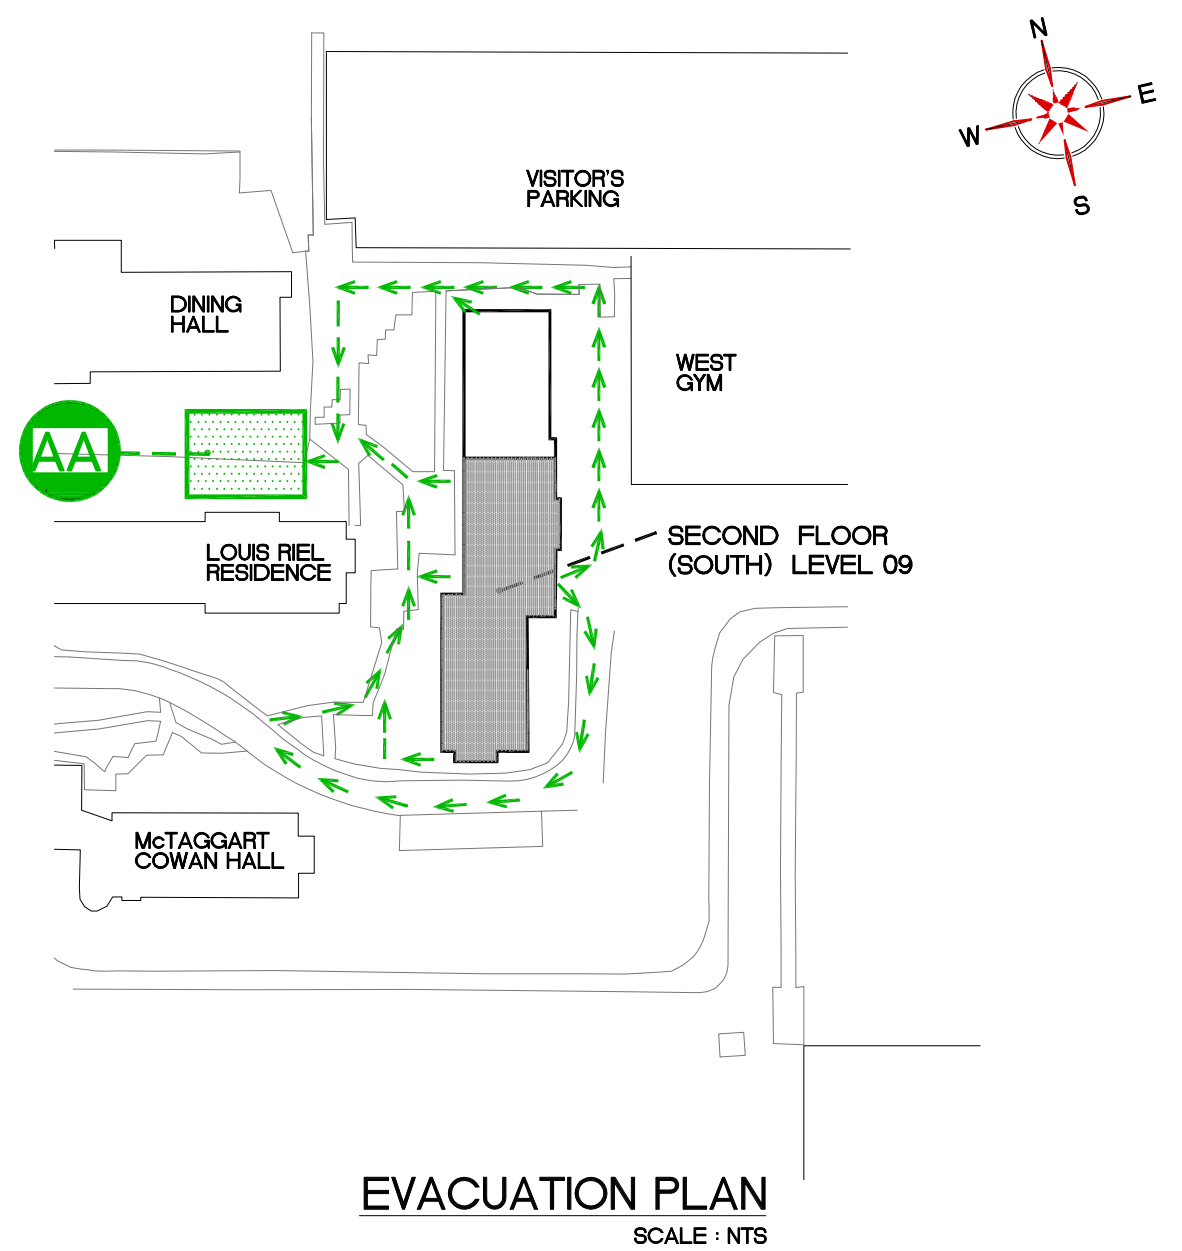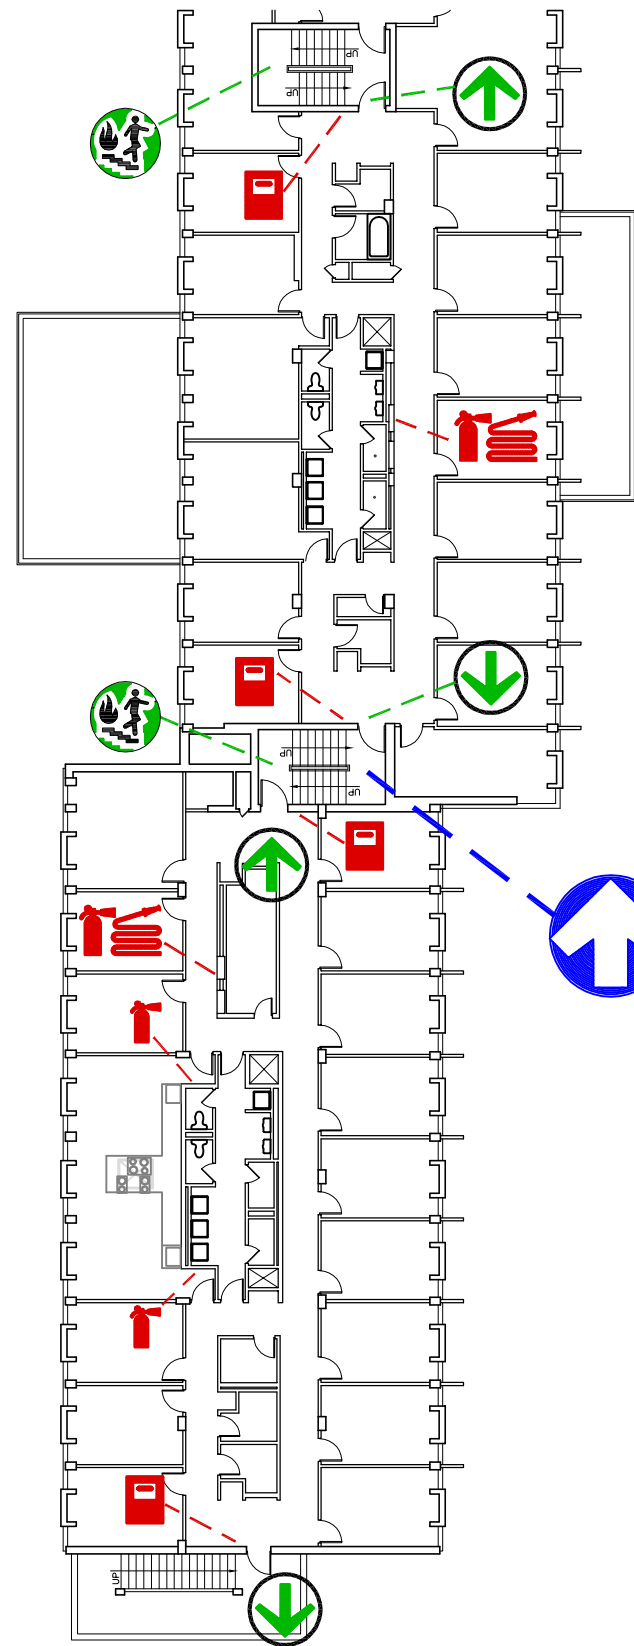


-  YOU ARE HERE
-  EXIT POINT
-  ASSEMBLY AREA
-  FIRE STAIRS
-  FIRE EXTINGUISHER
-  FIRE HOSE
-  FIRE PULL STATION
-  EVACUATION ROUTE
-  REFUGE AREA


SFU SIMON FRASER UNIVERSITY FACILITIES SERVICES	
File Location	DocuShare-SFU Public\Public Facilities Services\Fire Evacuation Plan\92-Shell House Residence
Date Approved	October 27, 2011 EH+S Approved

Building Name :	
Shell House Residence	
FLOOR	300 LEVEL (NORTH)




LEGEND

-  YOU ARE HERE
-  EXIT POINT
-  ASSEMBLY AREA
-  FIRE STAIRS
-  FIRE EXTINGUISHER
-  FIRE HOSE
-  FIRE PULL STATION
-  EVACUATION ROUTE
-  REFUGE AREA


 SIMON FRASER UNIVERSITY FACILITIES SERVICES		Building Name :	
File Location		DocuShare-SFU Public\Public Facilities Services\Fire Evacuation Plan\92-Shell House Residence	
Date Approved	October 27, 2011	EH+S Approved	November 24, 2011

Shell House Residence	
FLOOR	300 LEVEL (SOUTH)

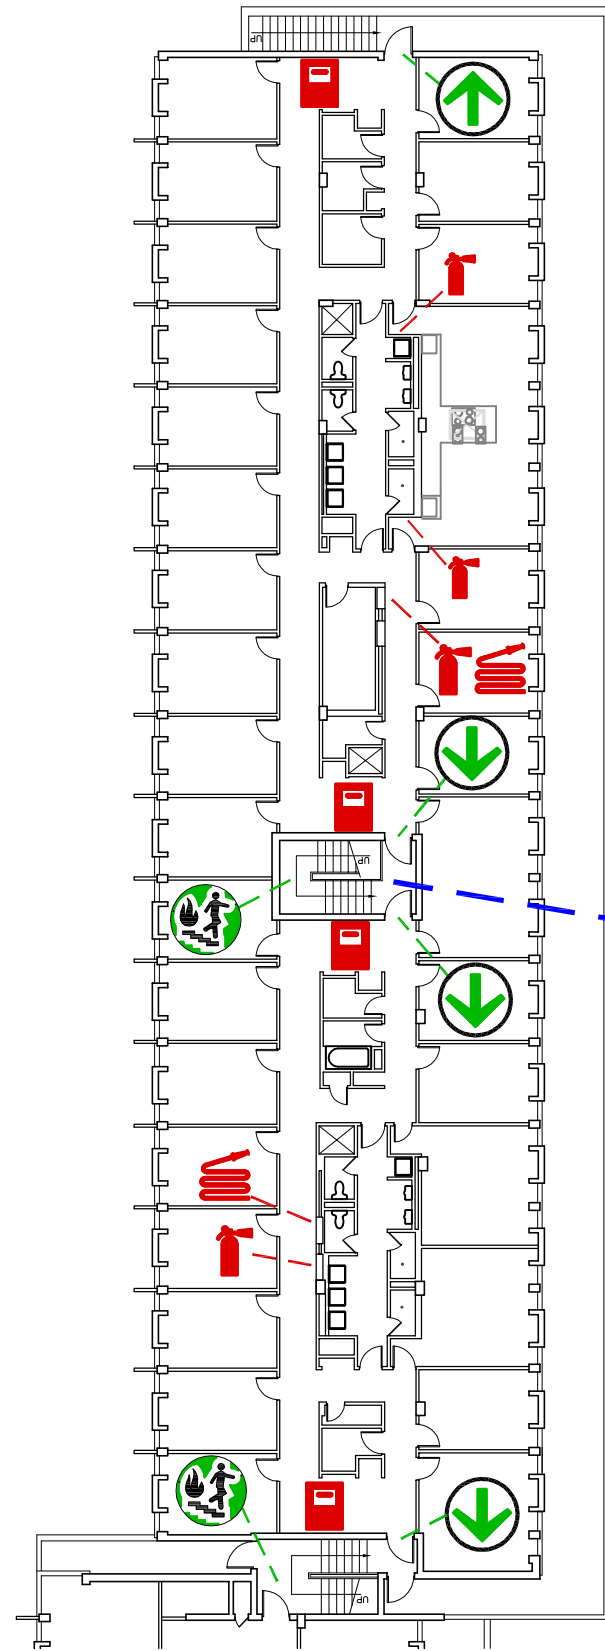





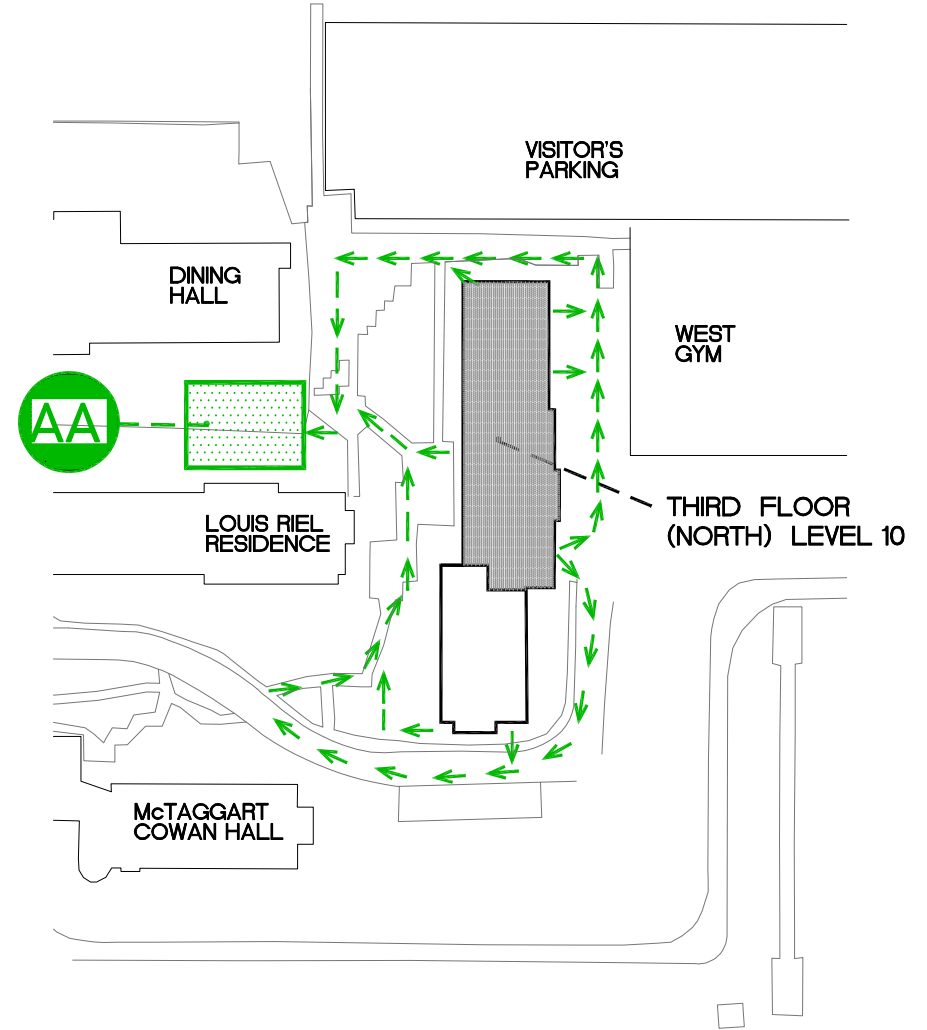




 YOU ARE HERE


THIRD FLOOR PLAN (NORTH)
LEVEL 10
SCALE : NTS




EVACUATION PLAN
SCALE : NTS

LEGEND


-  YOU ARE HERE
-  EXIT POINT
-  ASSEMBLY AREA
-  FIRE STAIRS
-  FIRE EXTINGUISHER
-  FIRE HOSE
-  FIRE PULL STATION
-  EVACUATION ROUTE
-  REFUGE AREA

 SIMON FRASER UNIVERSITY FACILITIES SERVICES		Building Name : Shell House Residence	
File Location	DocuShare-SFU Public\Public Facilities Services\Fire Evacuation Plan\92-Shell House Residence		
Date Approved	October 27, 2011	EH+S Approved	November 24, 2011
FLOOR	400 LEVEL (NORTH)		

YOU ARE HERE

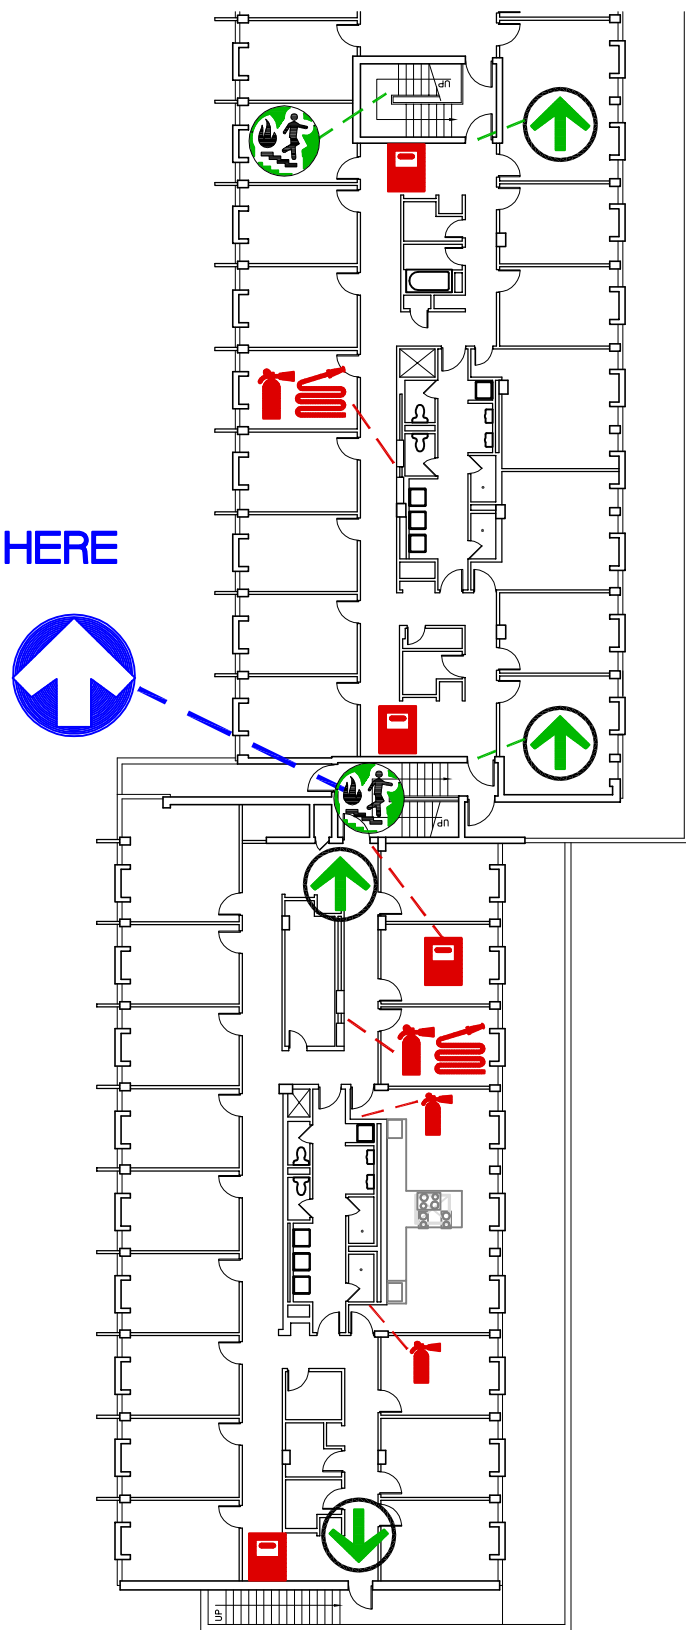



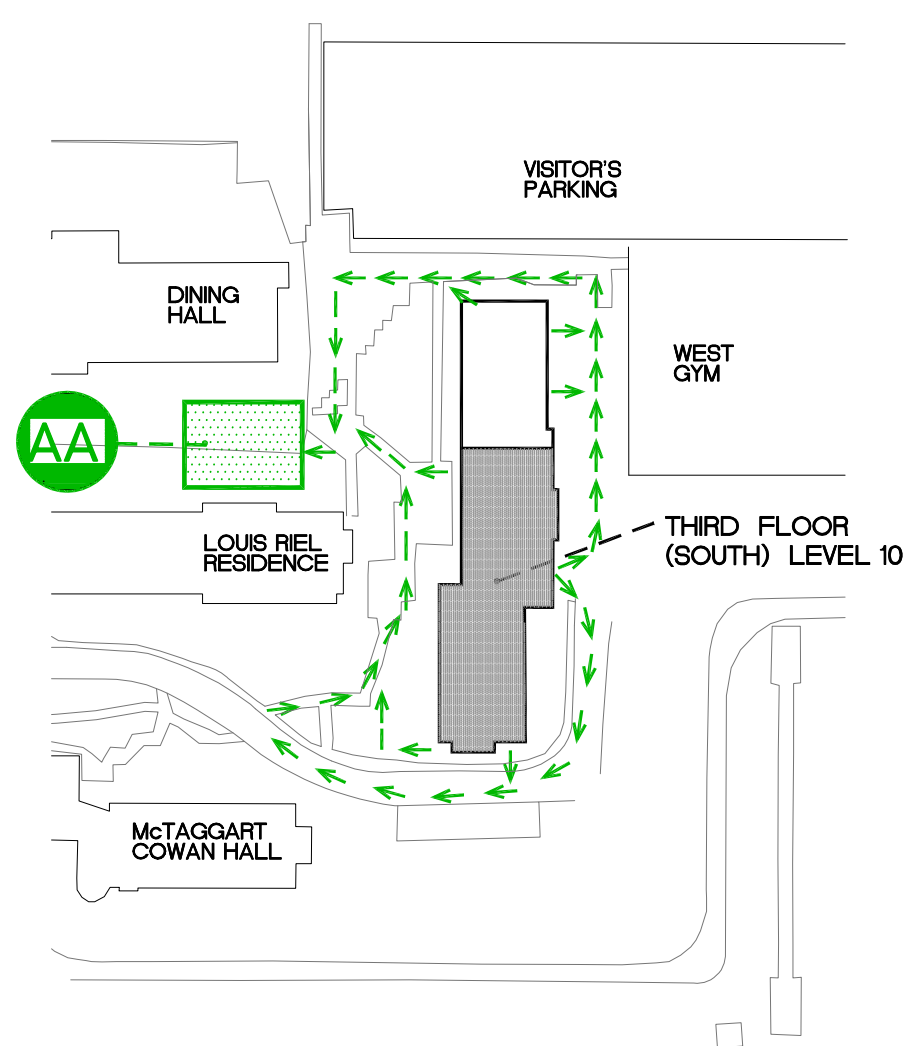






THIRD FLOOR PLAN (SOUTH)
LEVEL 10
SCALE : NTS



EVACUATION PLAN
SCALE : NTS

LEGEND

-  YOU ARE HERE
-  EXIT POINT
-  ASSEMBLY AREA
-  FIRE STAIRS
-  FIRE EXTINGUISHER
-  FIRE HOSE
-  FIRE PULL STATION
-  EVACUATION ROUTE
-  REFUGE AREA

SFU SIMON FRASER UNIVERSITY FACILITIES SERVICES		Building Name :	
File Location DocuShare-SFU Public\Public Facilities Services\Fire Evacuation Plan\92-Shell House Residence		Shell House Residence	
Date Approved	October 27, 2011	EH+S Approved	November 24, 2011
FLOOR	400 LEVEL (SOUTH)		