









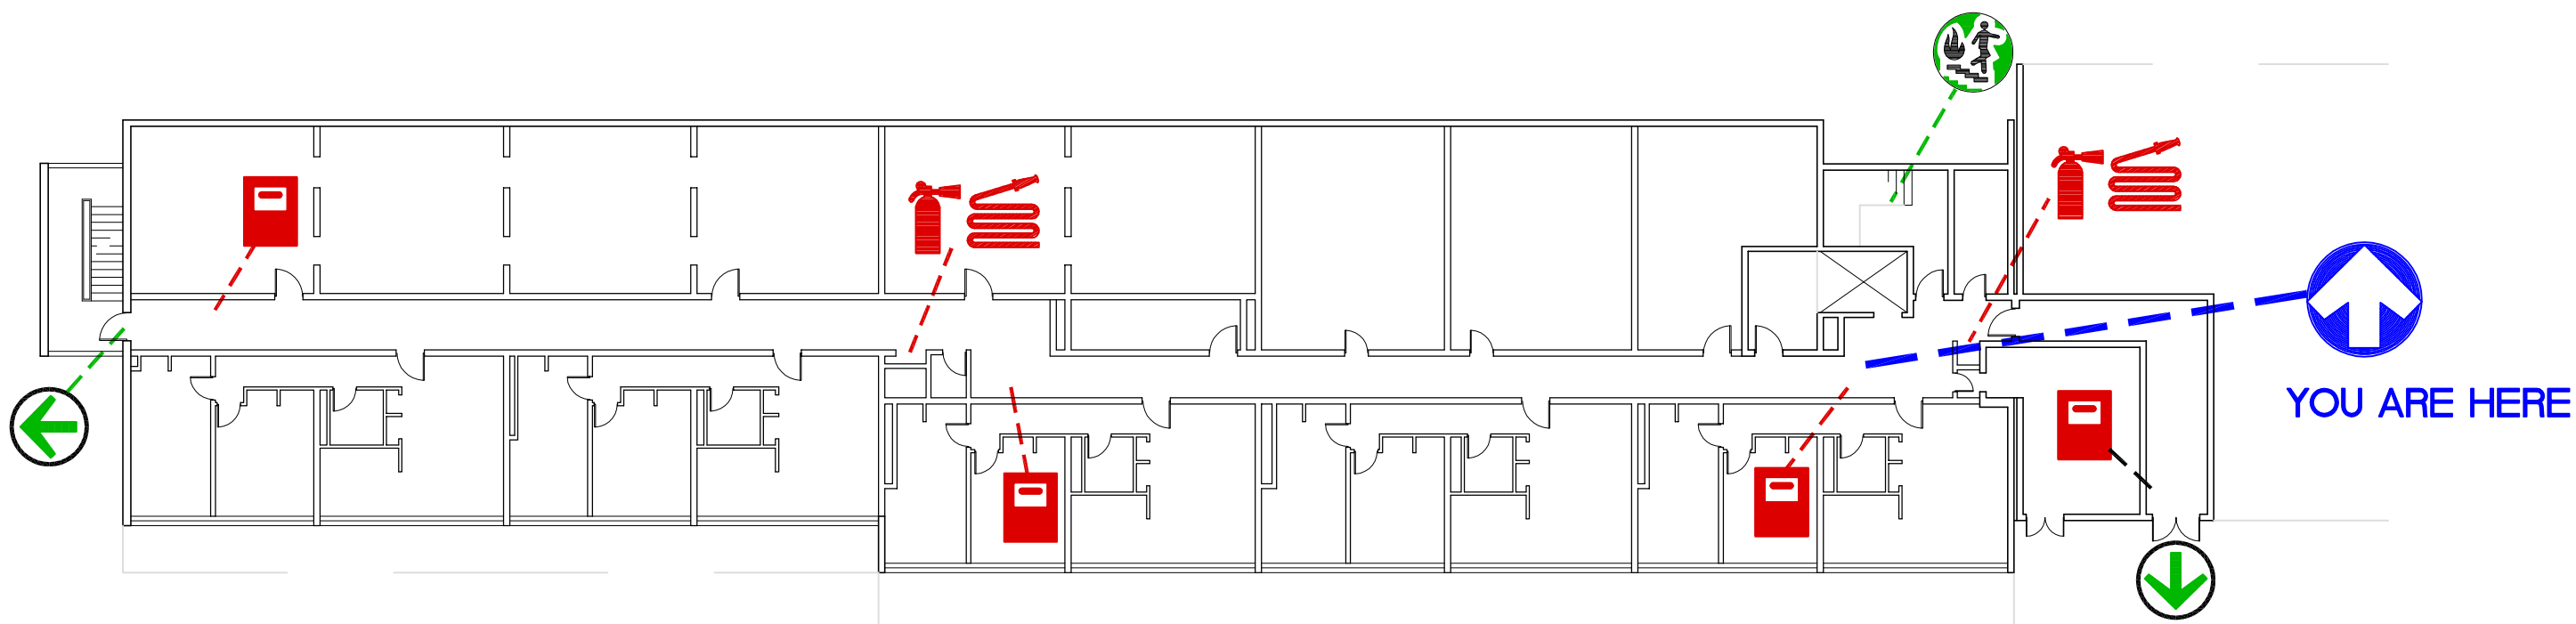

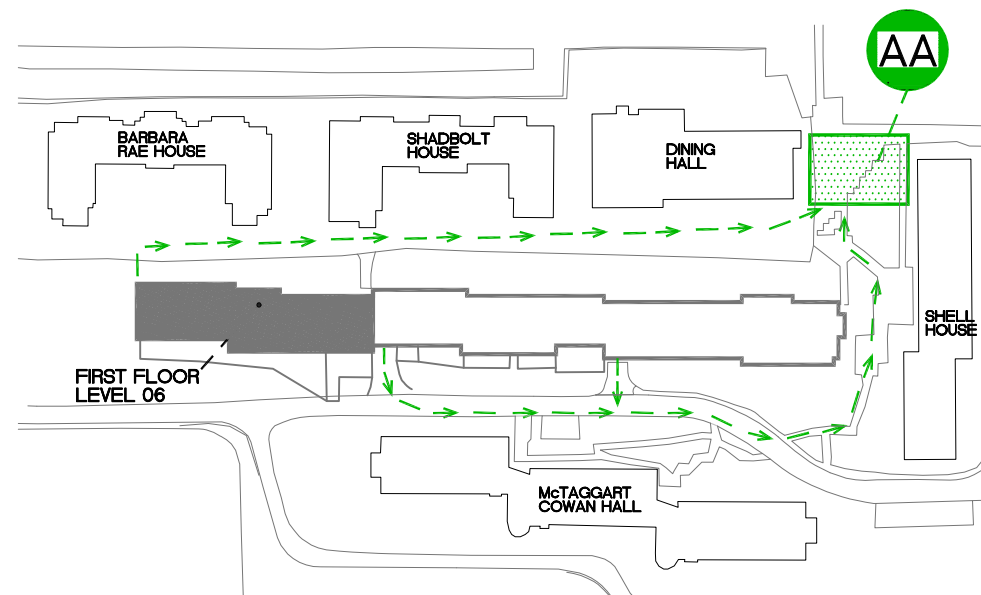

**EVACUATION PLAN**  
SCALE : NTS





**FIRST FLOOR PLAN**  
LEVEL 6 SCALE : NTS

**LEGEND**

-  YOU ARE HERE
-  EXIT POINT
-  ASSEMBLY AREA
-  FIRE STAIRS
-  FIRE EXTINGUISHER
-  FIRE HOSE
-  FIRE PULL STATION
-  EVACUATION ROUTE
-  REFUGE AREA





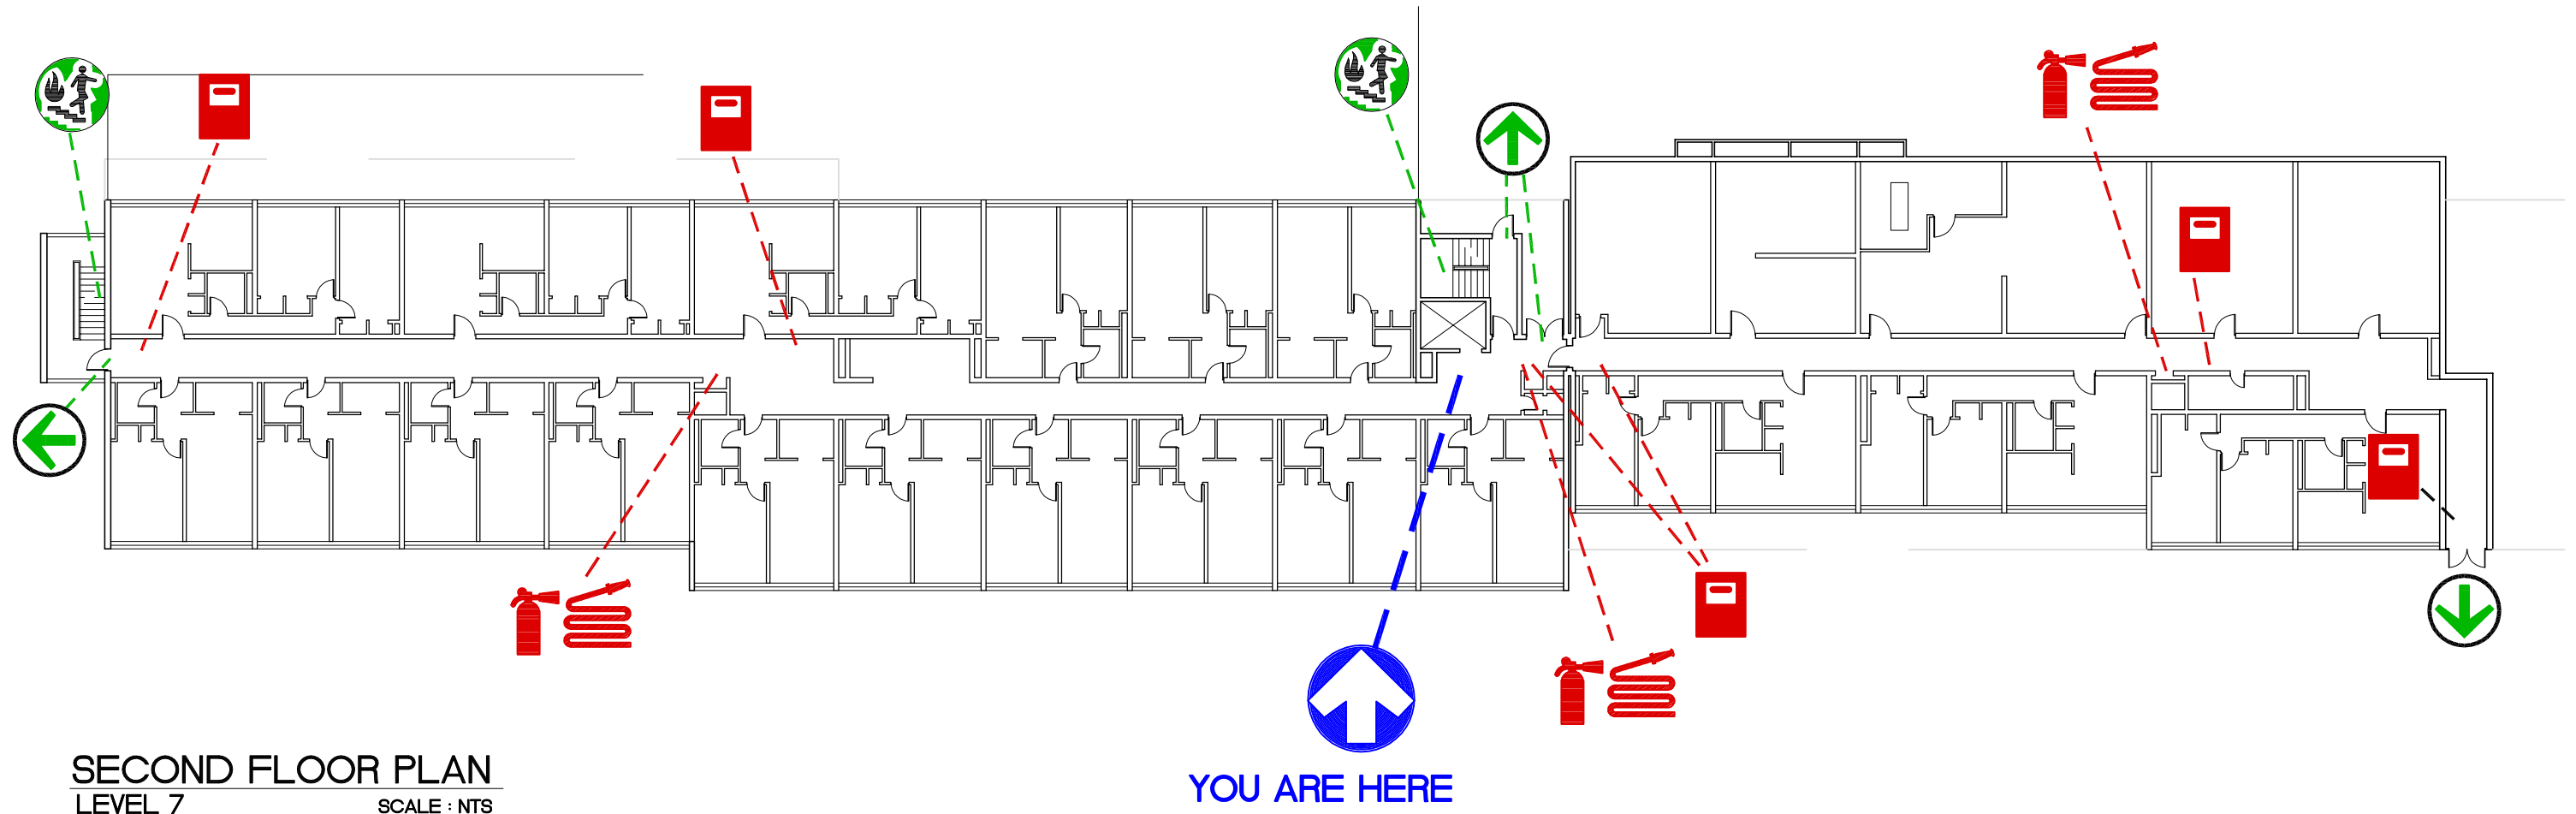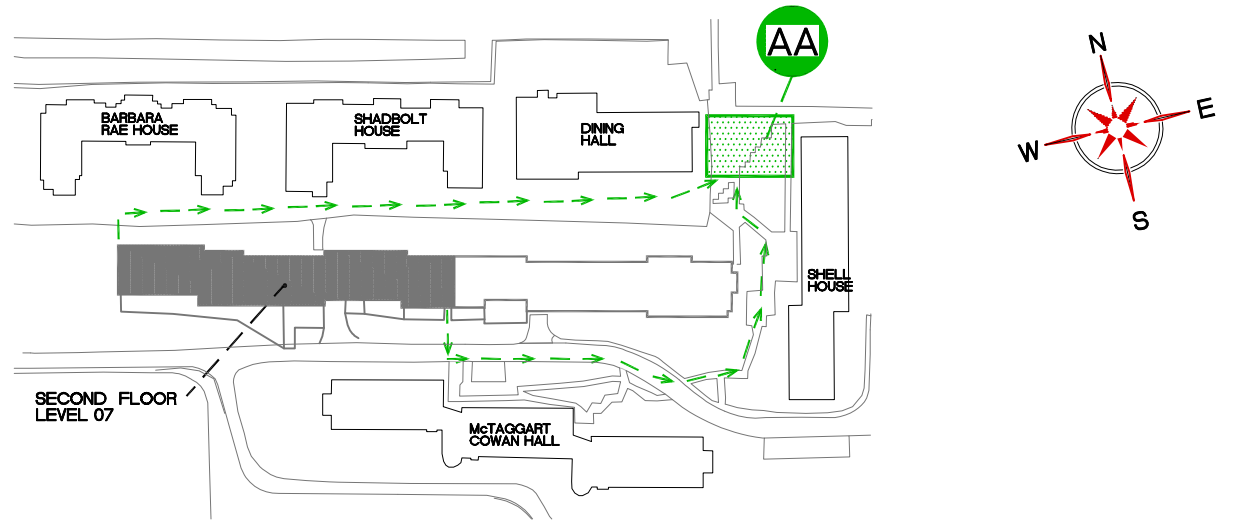




 <b>SIMON FRASER UNIVERSITY</b> FACILITIES SERVICES		Building Name :	
		<h1>Louis Riel Residence</h1>	
File Location	DocuShare-SFU Public\Public Facilities Services\Fire Evacuation Plan\93-Louis Riel Residence		
Date Approved	September 1, 2011	EH+S Approved	November 9, 2011
FLOOR	100 LEVEL		

**EVACUATION PLAN**  
SCALE : NTS






**SECOND FLOOR PLAN**  
LEVEL 7 SCALE : NTS

**LEGEND**

-  YOU ARE HERE
-  EXIT POINT
-  ASSEMBLY AREA
-  FIRE STAIRS
-  FIRE EXTINGUISHER
-  FIRE HOSE
-  FIRE PULL STATION
-  EVACUATION ROUTE
-  REFUGE AREA





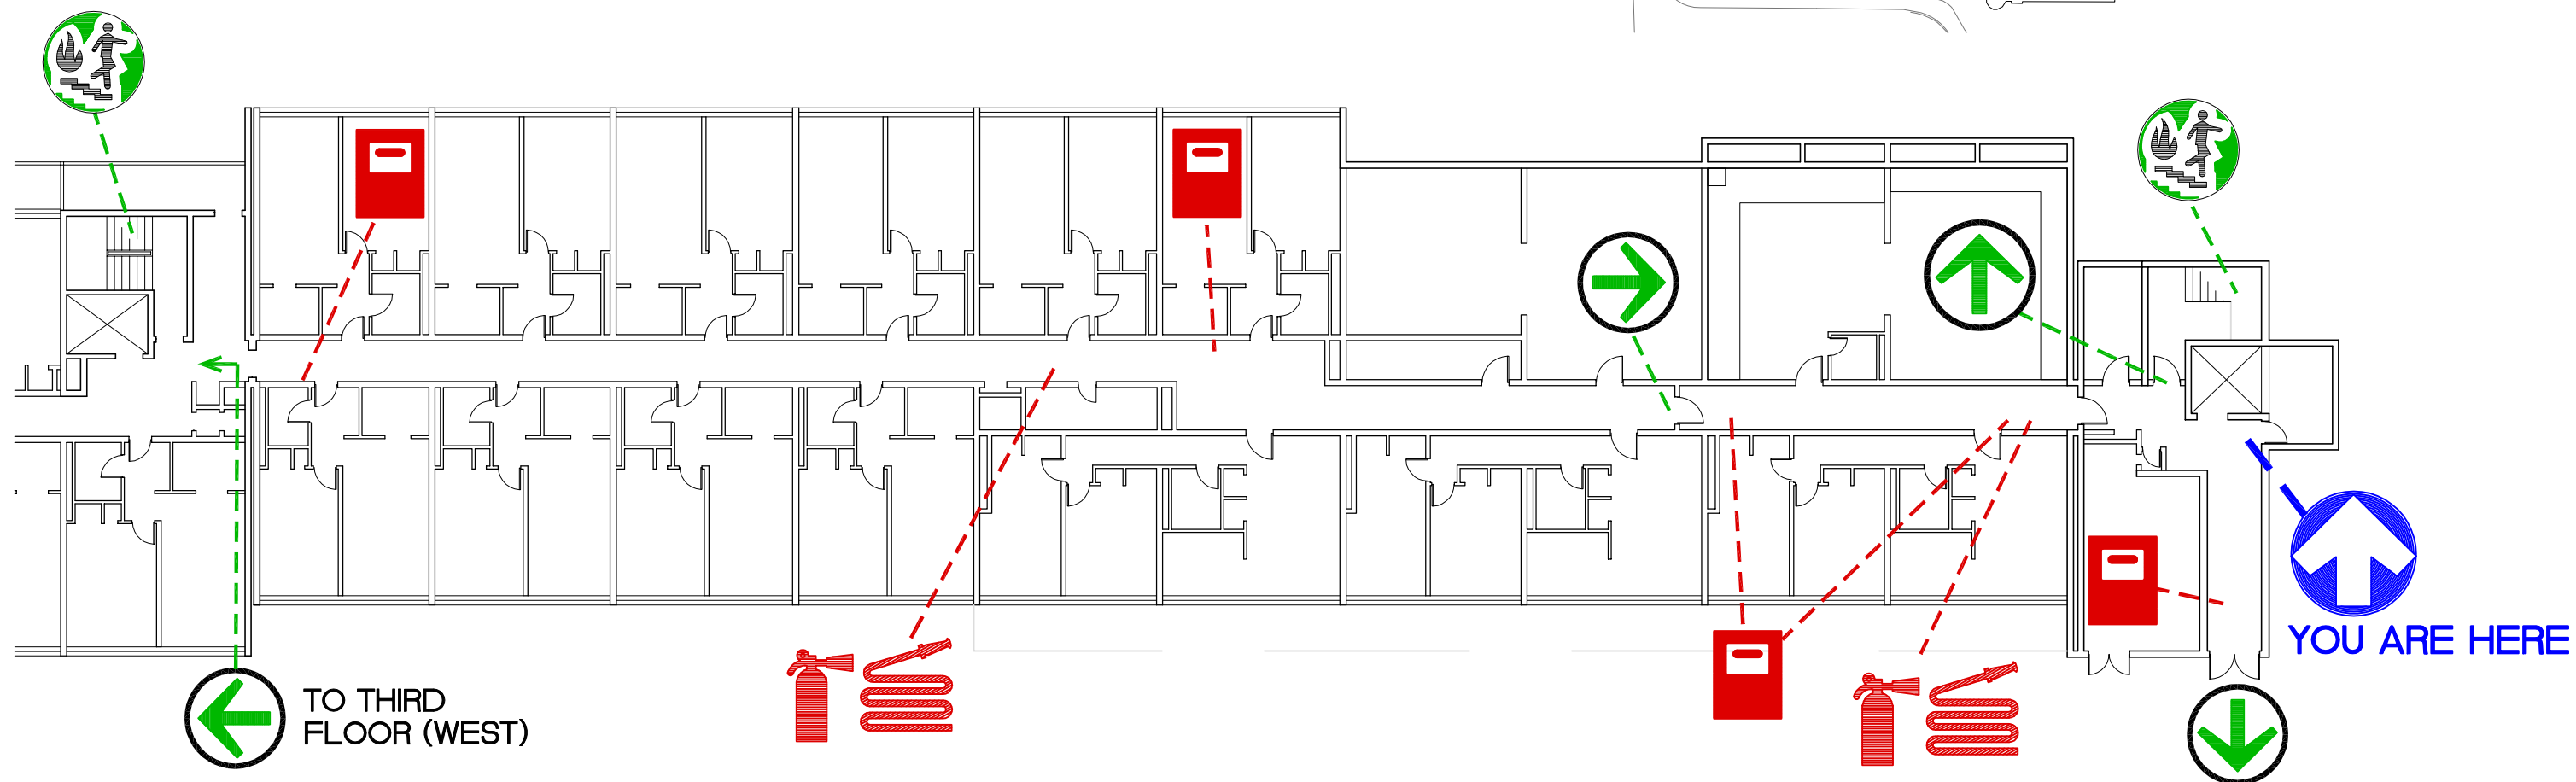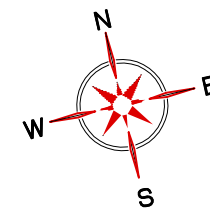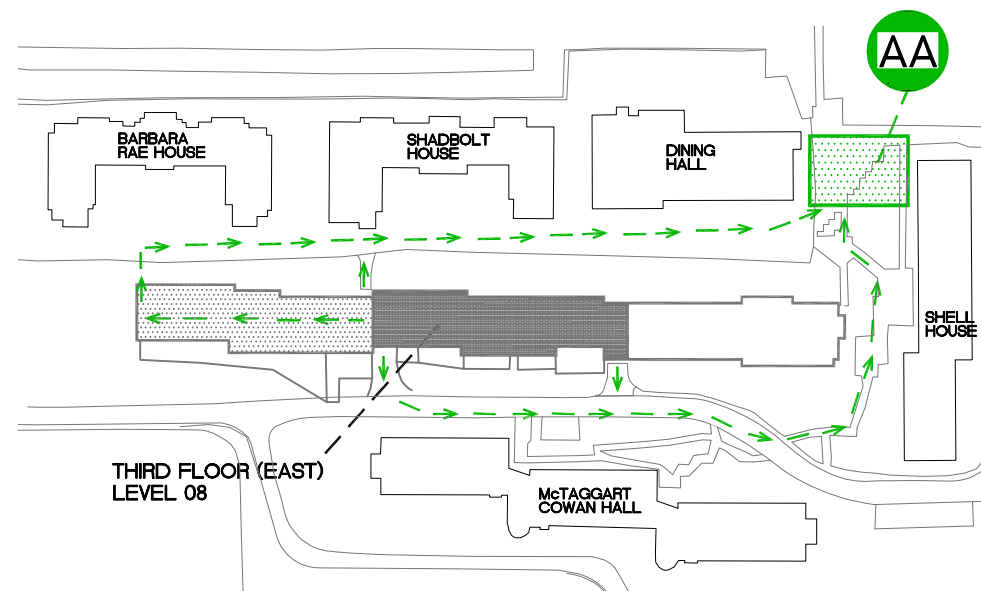




 <b>SIMON FRASER UNIVERSITY</b> FACILITIES SERVICES		Building Name : <b>Louis Riel Residence</b>	
File Location	DocuShare-SFU Public\Public Facilities Services\Fire Evacuation Plan\93-Louis Riel Residence		
Date Approved	September 1, 2011	EH+S Approved	November 9, 2011
FLOOR	200 LEVEL		


**EVACUATION PLAN**  
SCALE : NTS





**THIRD FLOOR PLAN (EAST)**  
LEVEL 8  
SCALE : NTS

**LEGEND**

-  YOU ARE HERE
-  EXIT POINT
-  ASSEMBLY AREA
-  FIRE STAIRS
-  FIRE EXTINGUISHER
-  FIRE HOSE
-  FIRE PULL STATION
-  EVACUATION ROUTE
-  REFUGE AREA


 <b>SIMON FRASER UNIVERSITY</b> FACILITIES SERVICES		Building Name : <b>Louis Riel Residence</b>	
File Location	DocuShare-SFU Public\Public Facilities Services\Fire Evacuation Plan\93-Louis Riel Residence		
Date Approved	September 1, 2011	EH+S Approved	November 9, 2011
FLOOR	300 LEVEL (EAST)		

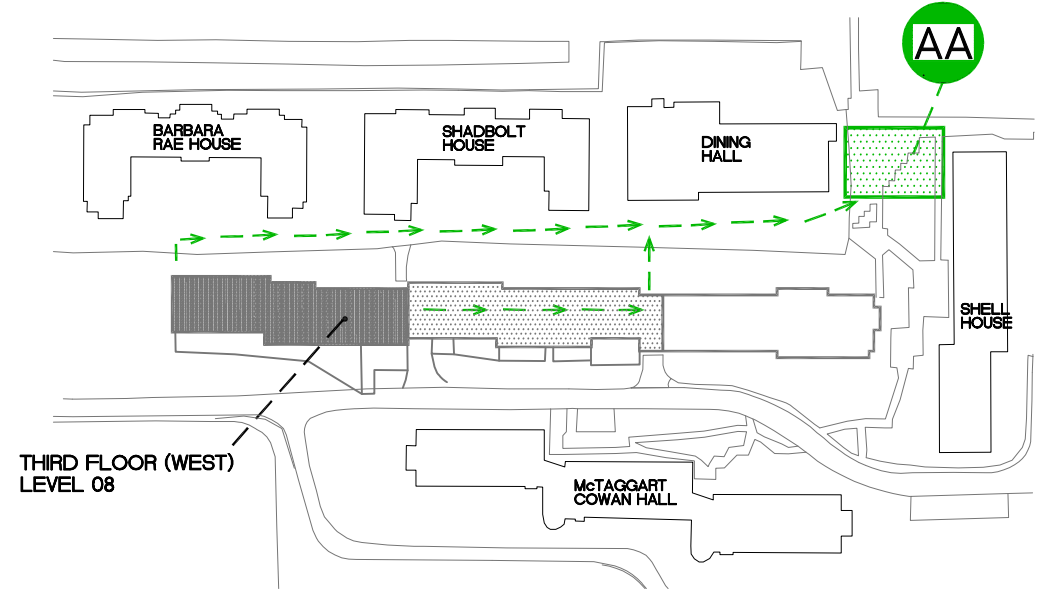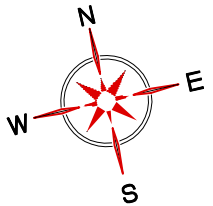

**EVACUATION PLAN**  
SCALE : NTS

THIRD FLOOR (WEST)  
LEVEL 08

TO THIRD FLOOR  
(EAST)

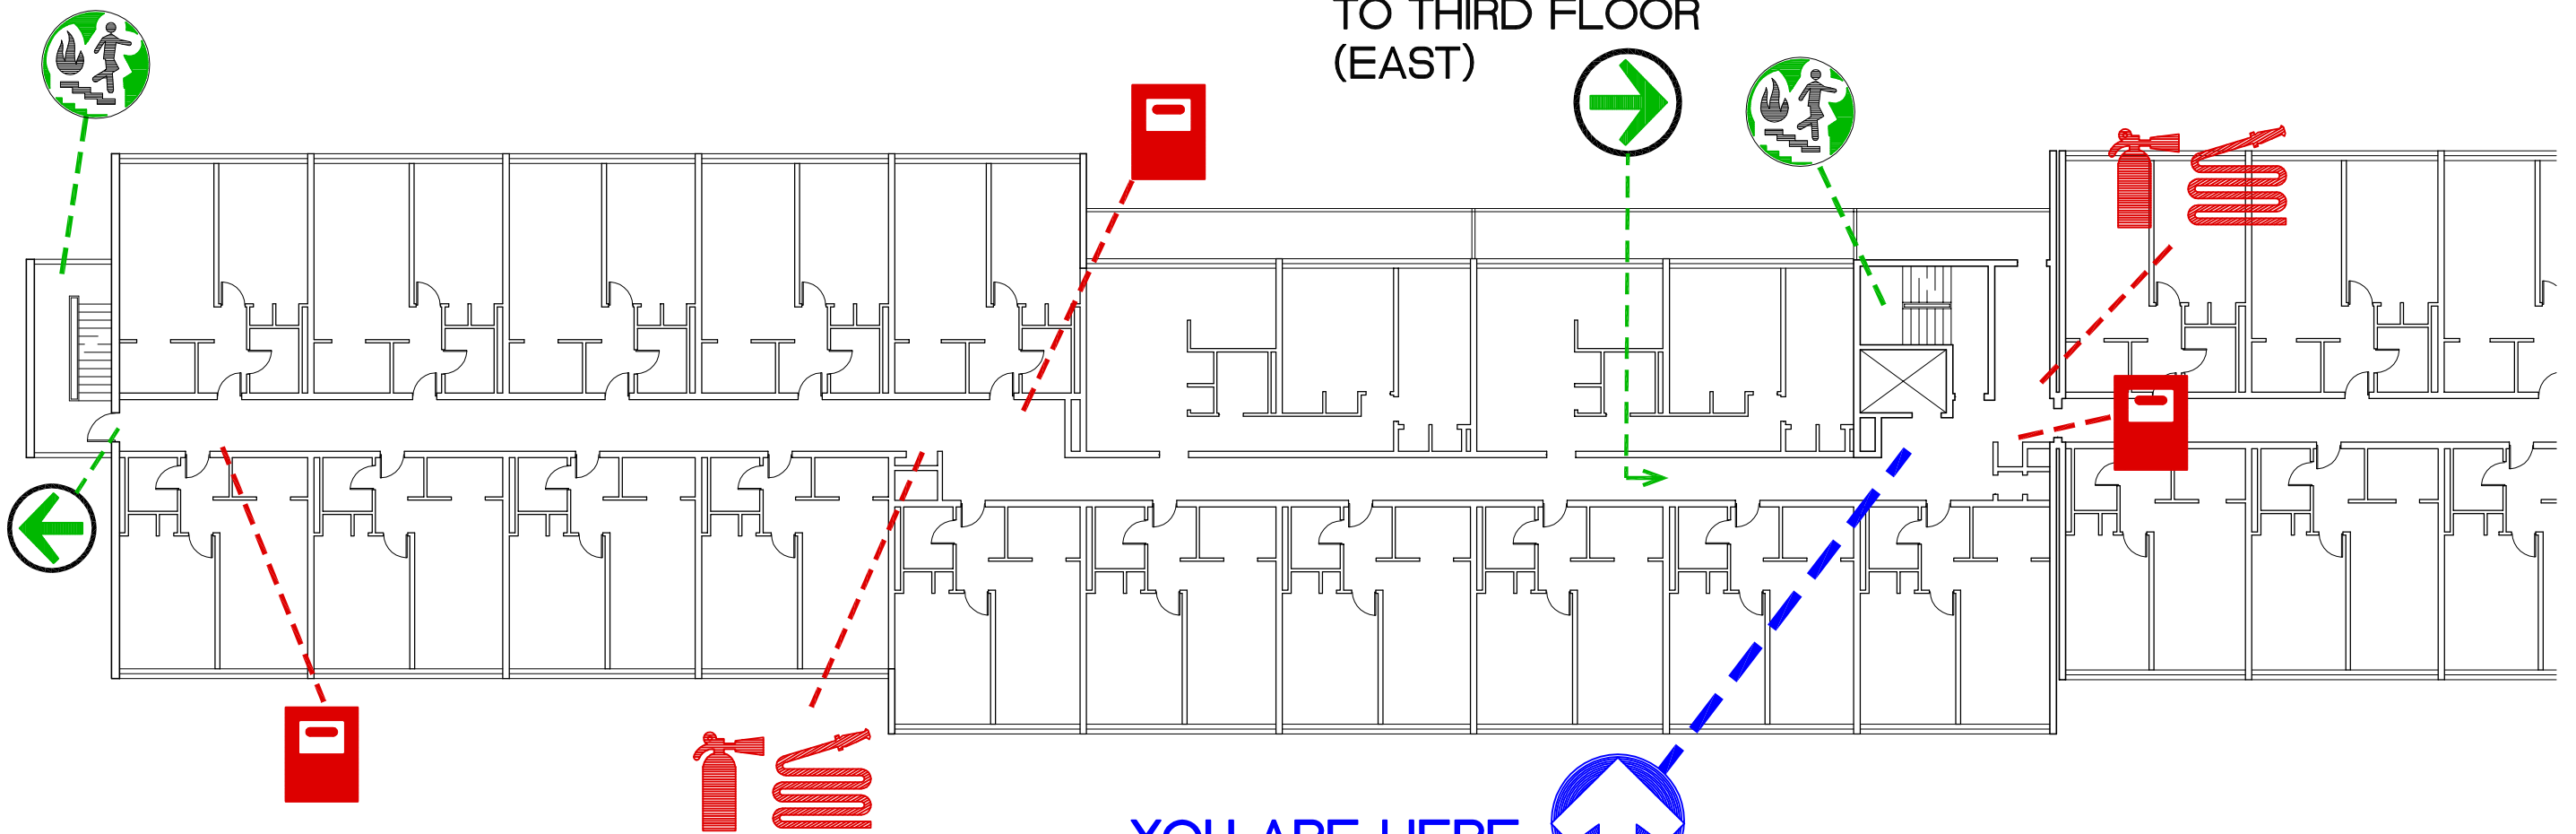

**THIRD FLOOR PLAN (WEST)**  
LEVEL 8  
SCALE : NTS

**YOU ARE HERE**




**LEGEND**

- YOU ARE HERE
- EXIT POINT
- ASSEMBLY AREA
- FIRE STAIRS
- FIRE EXTINGUISHER
- FIRE HOSE
- FIRE PULL STATION
- EVACUATION ROUTE
- REFUGE AREA

<b>SFU</b>	<b>SIMON FRASER UNIVERSITY</b> FACILITIES SERVICES
File Location	DocuShare-SFU Public\Public Facilities Services\Fire Evacuation Plan\93-Louis Riel Residence
Date Approved	September 1, 2011    EH+S Approved    November 9, 2011





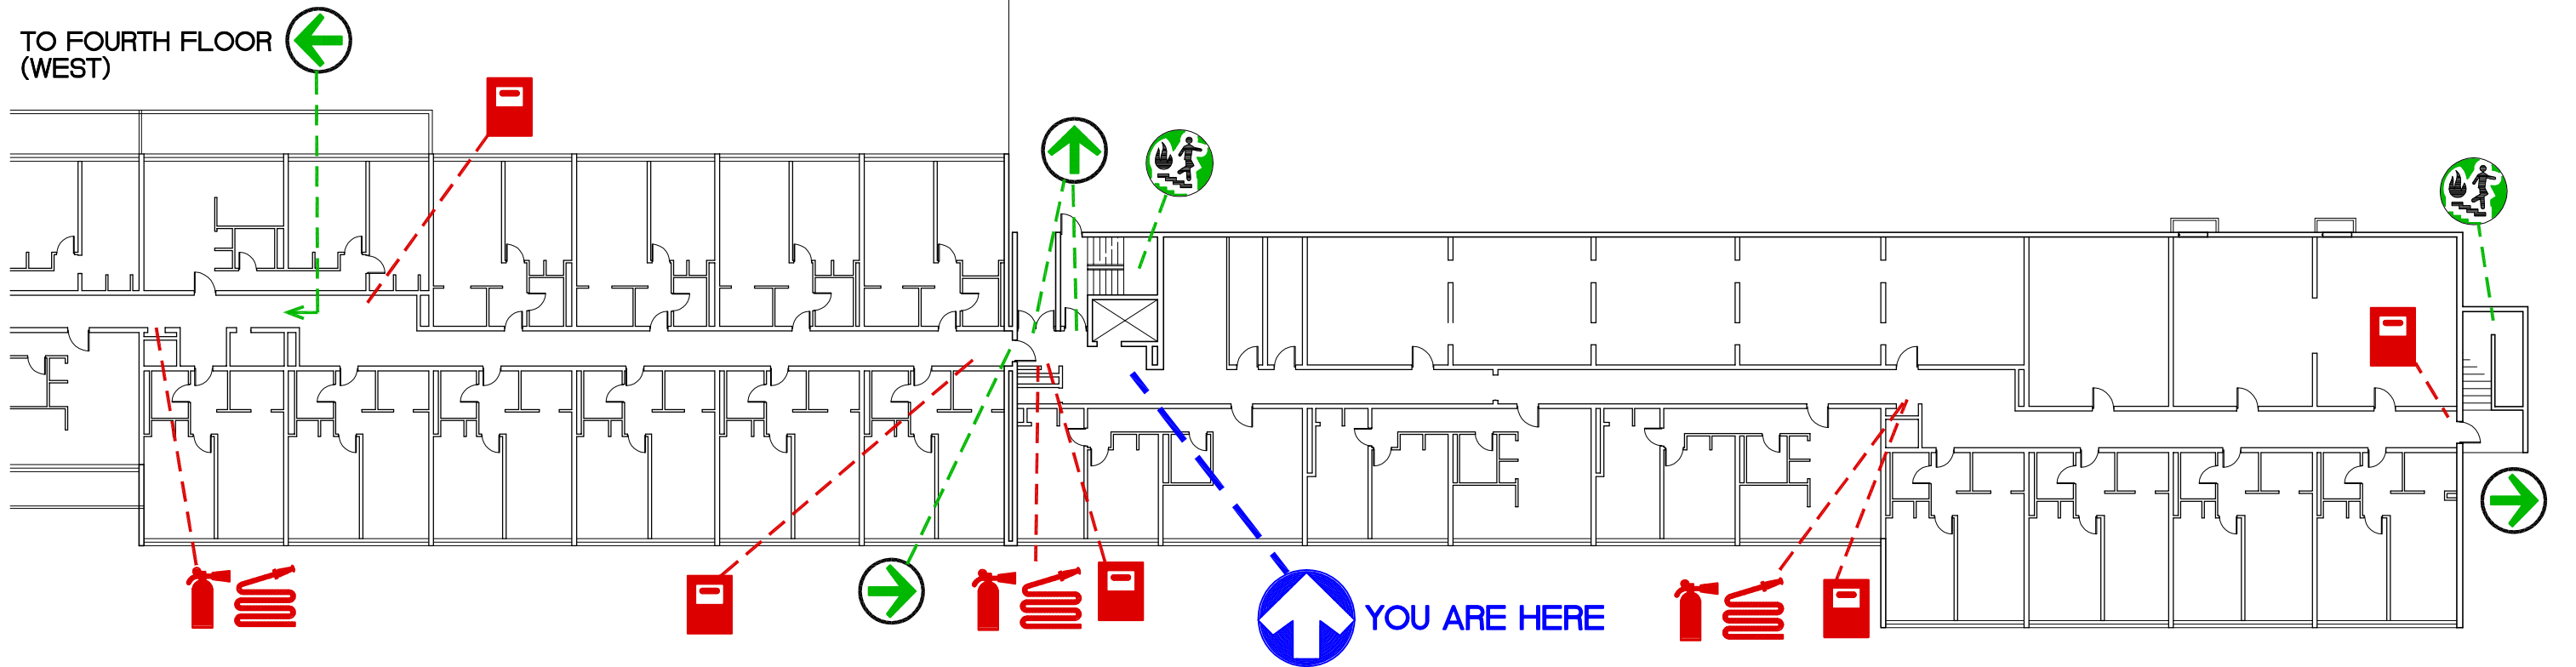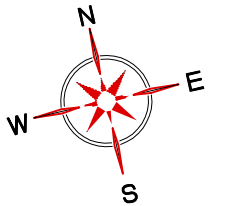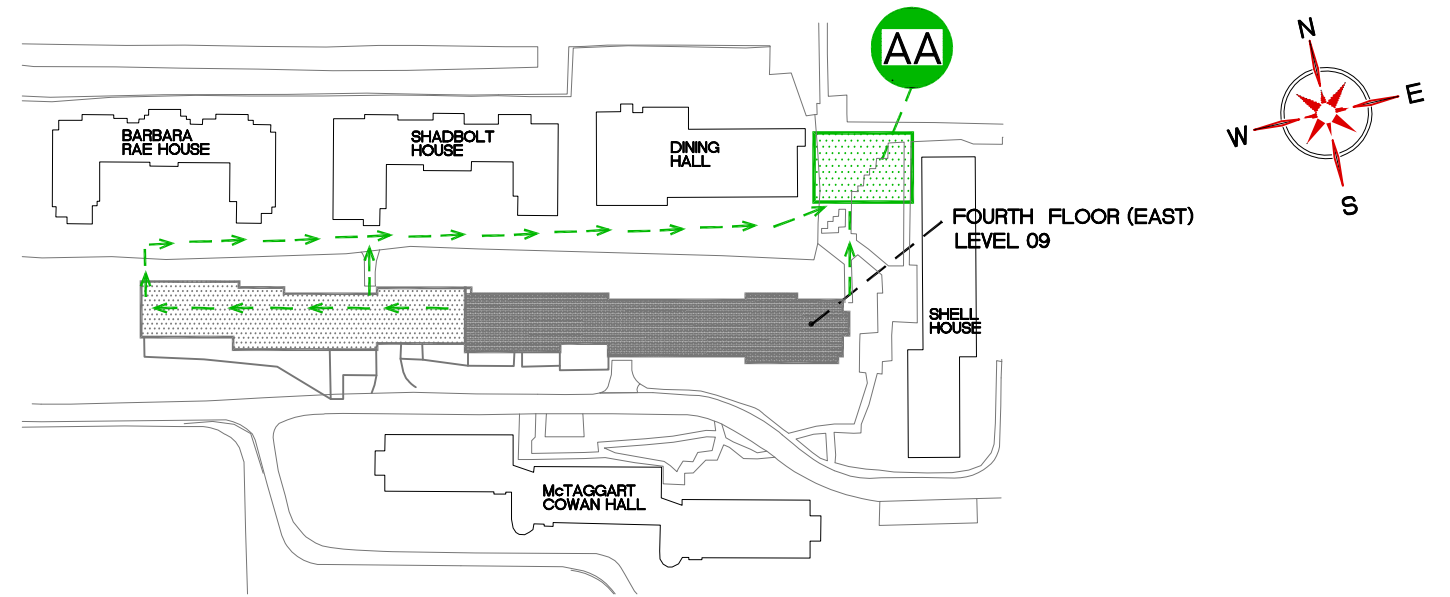




Building Name :	<b>Louis Riel Residence</b>
FLOOR	300 LEVEL (WEST)


**EVACUATION PLAN**  
SCALE : NTS





**FOURTH FLOOR PLAN (EAST)**  
LEVEL 9  
SCALE : NTS

**LEGEND**

-  YOU ARE HERE
-  EXIT POINT
-  ASSEMBLY AREA
-  FIRE STAIRS
-  FIRE EXTINGUISHER
-  FIRE HOSE
-  FIRE PULL STATION
-  EVACUATION ROUTE
-  REFUGE AREA

 <b>SIMON FRASER UNIVERSITY</b> FACILITIES SERVICES		Building Name :	
		<h1>Louis Riel Residence</h1>	
File Location	DocuShare-SFU Public\Public Facilities Services\Fire Evacuation Plan\93-Louis Riel Residence		
Date Approved	September 1, 2011	EH+S Approved	November 9, 2011
FLOOR	400 LEVEL (EAST)		

**EVACUATION PLAN**  
SCALE : NTS

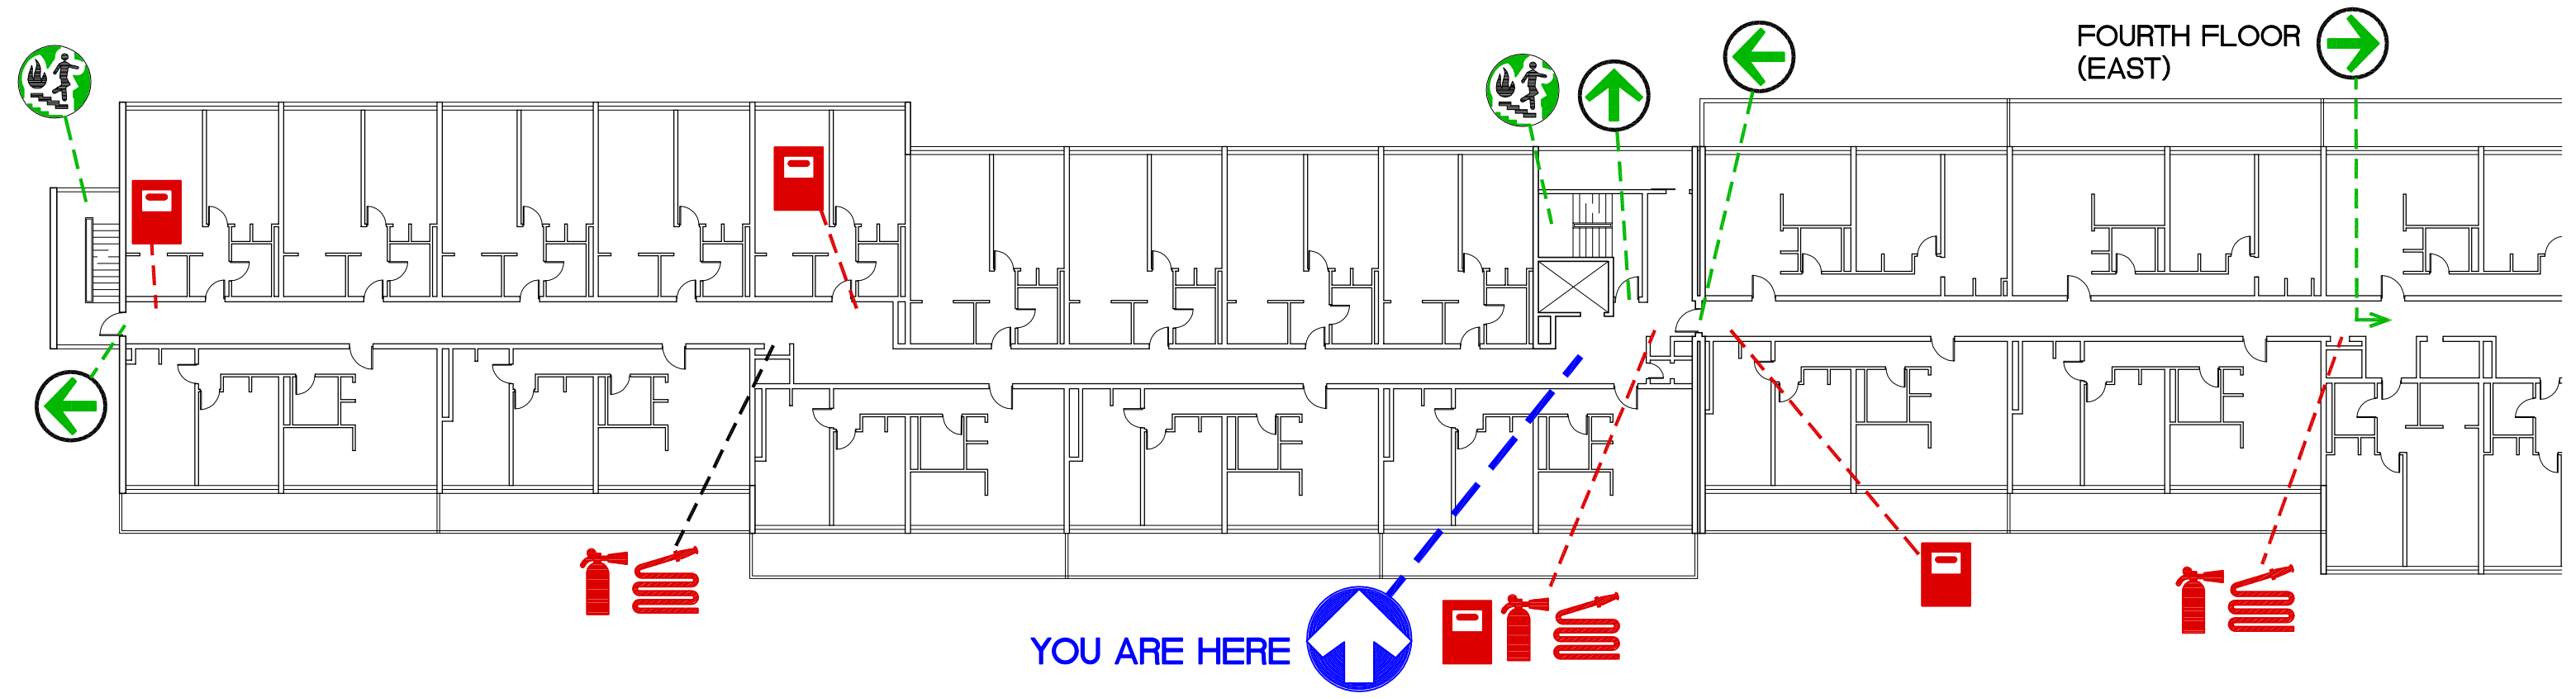
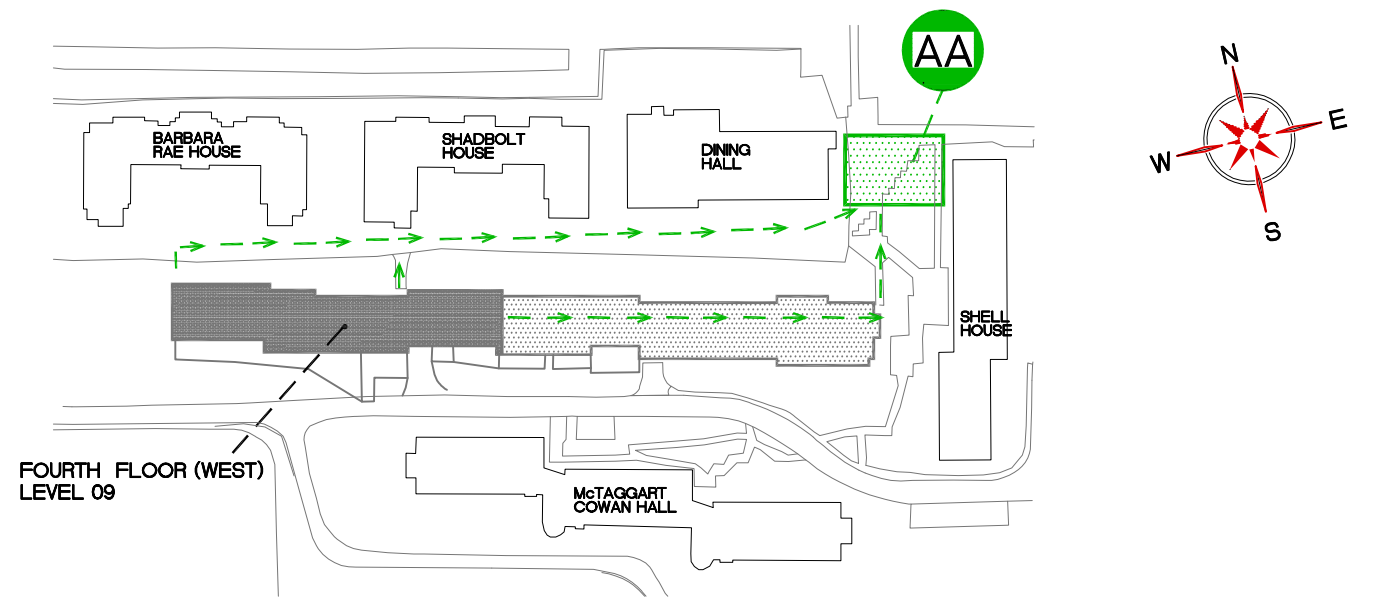


**FOURTH FLOOR PLAN (WEST)**  
LEVEL 9 SCALE : NTS

LEGEND	
	YOU ARE HERE
	EXIT POINT
	ASSEMBLY AREA
	FIRE STAIRS
	FIRE EXTINGUISHER
	FIRE HOSE
	FIRE PULL STATION
	EVACUATION ROUTE
	REFUGE AREA





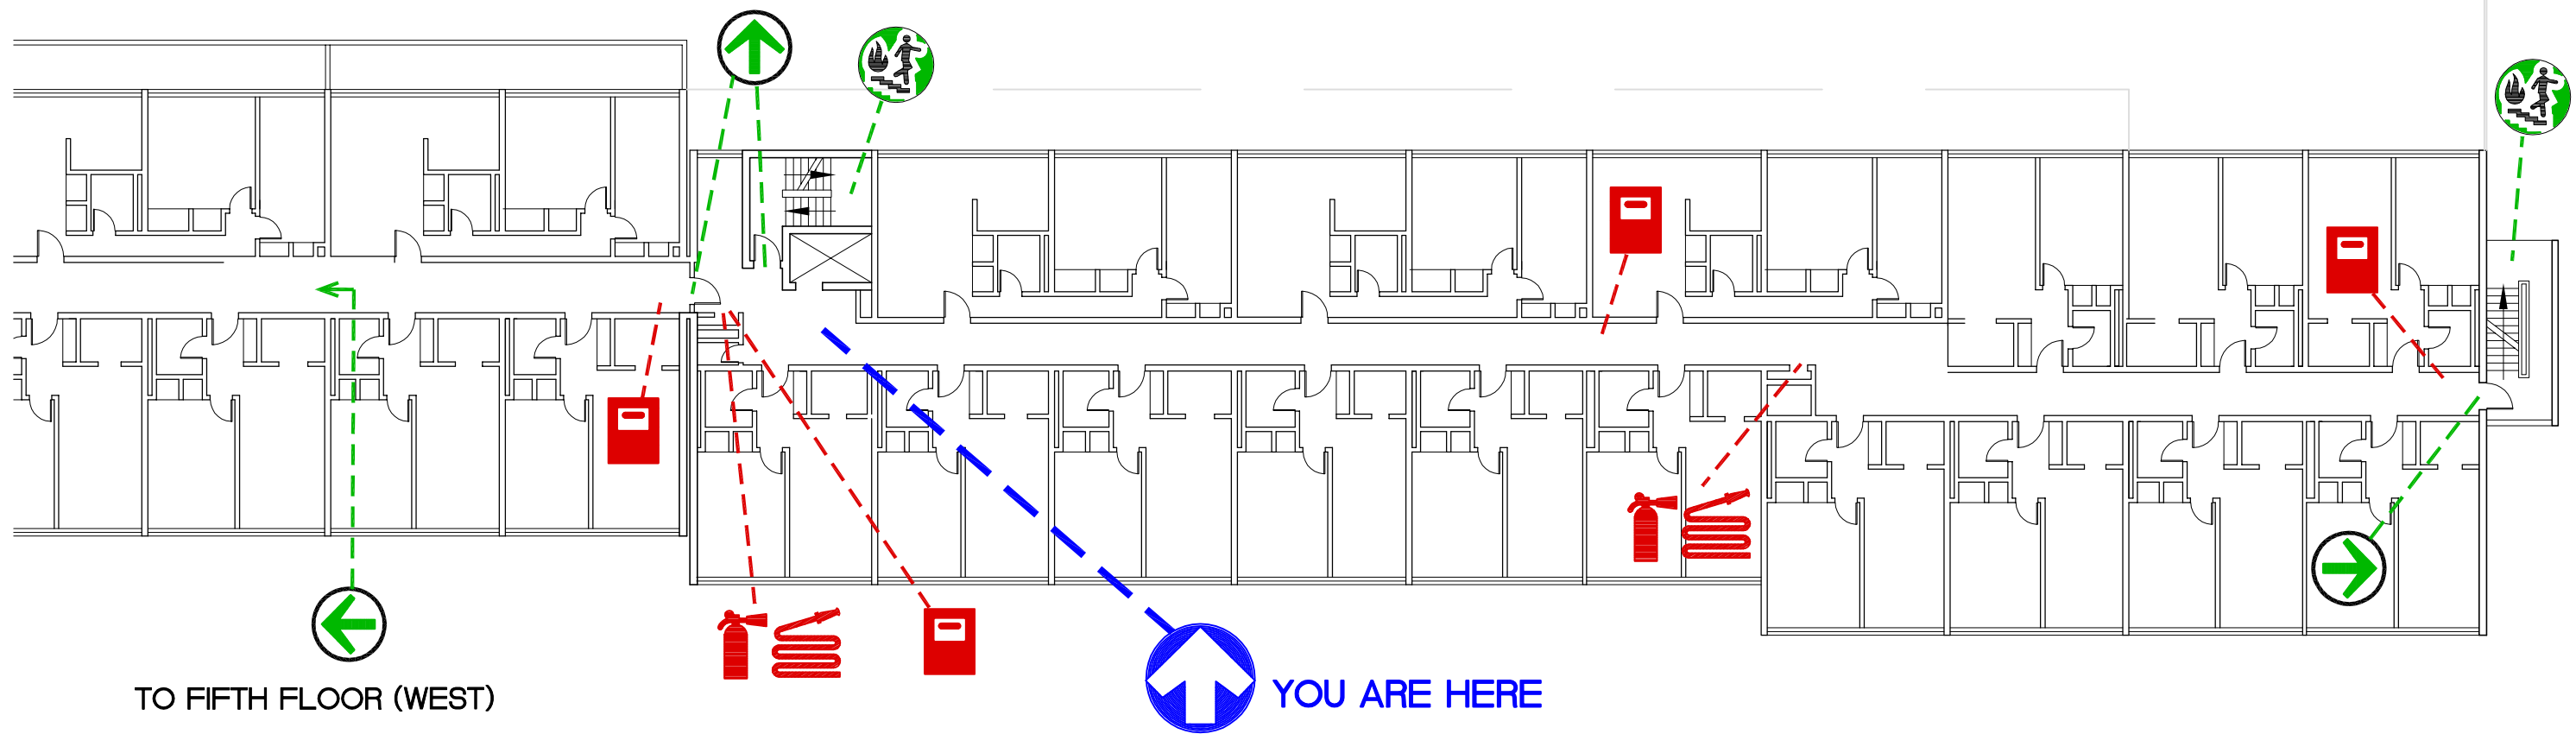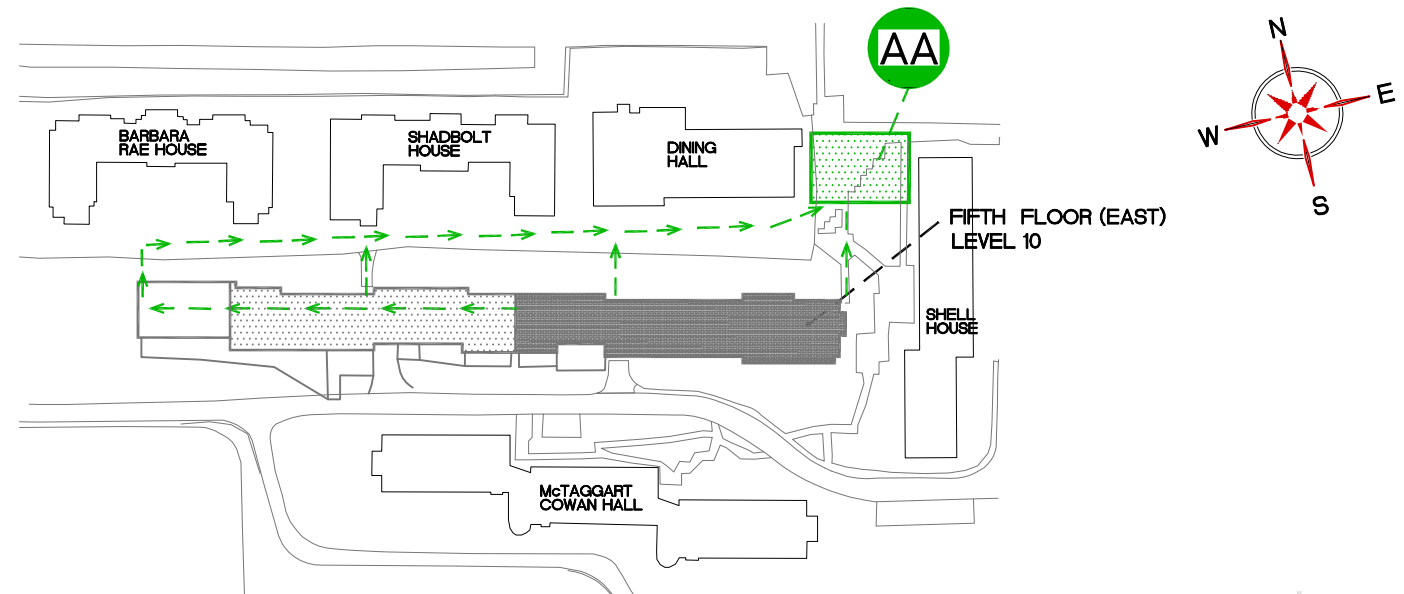




	<b>SIMON FRASER UNIVERSITY</b> FACILITIES SERVICES			Building Name :	
				<b>Louis Riel Residence</b>	
File Location	DocuShare-SFU Public\Public Facilities Services\Fire Evacuation Plan\93-Louis Riel Residence			FLOOR	400 LEVEL (WEST)
Date Approved	September 1, 2011	EH+S Approved	November 9, 2011		

**EVACUATION PLAN**  
SCALE : NTS



**FIFTH FLOOR PLAN (EAST)**  
LEVEL 10  
SCALE : NTS



**LEGEND**

-  YOU ARE HERE
-  EXIT POINT
-  ASSEMBLY AREA
-  FIRE STAIRS
-  FIRE EXTINGUISHER
-  FIRE HOSE
-  FIRE PULL STATION
-  EVACUATION ROUTE
-  REFUGE AREA

<b>SFU</b>		<b>SIMON FRASER UNIVERSITY</b> FACILITIES SERVICES	
File Location	DocuShare-SFU Public\Public Facilities Services\Fire Evacuation Plan\93-Louis Riel Residence		
Date Approved	September 1, 2011	EH+S Approved	November 9, 2011

Building Name :	
<b>Louis Riel Residence</b>	
FLOOR	500 LEVEL (EAST)




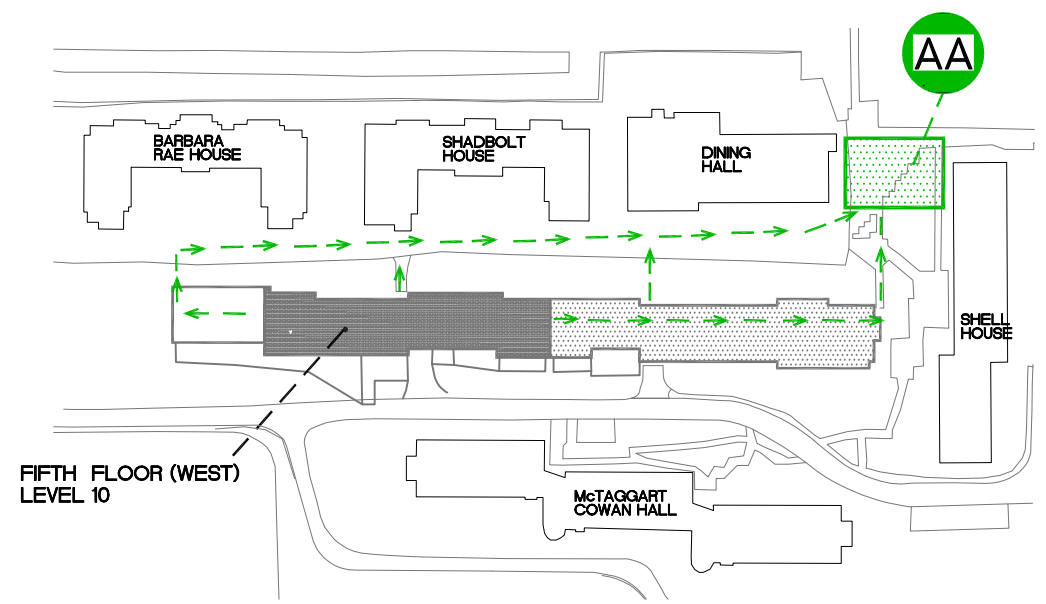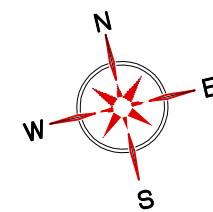

**EVACUATION PLAN**

SCALE : NTS

FIFTH FLOOR (WEST)  
LEVEL 10

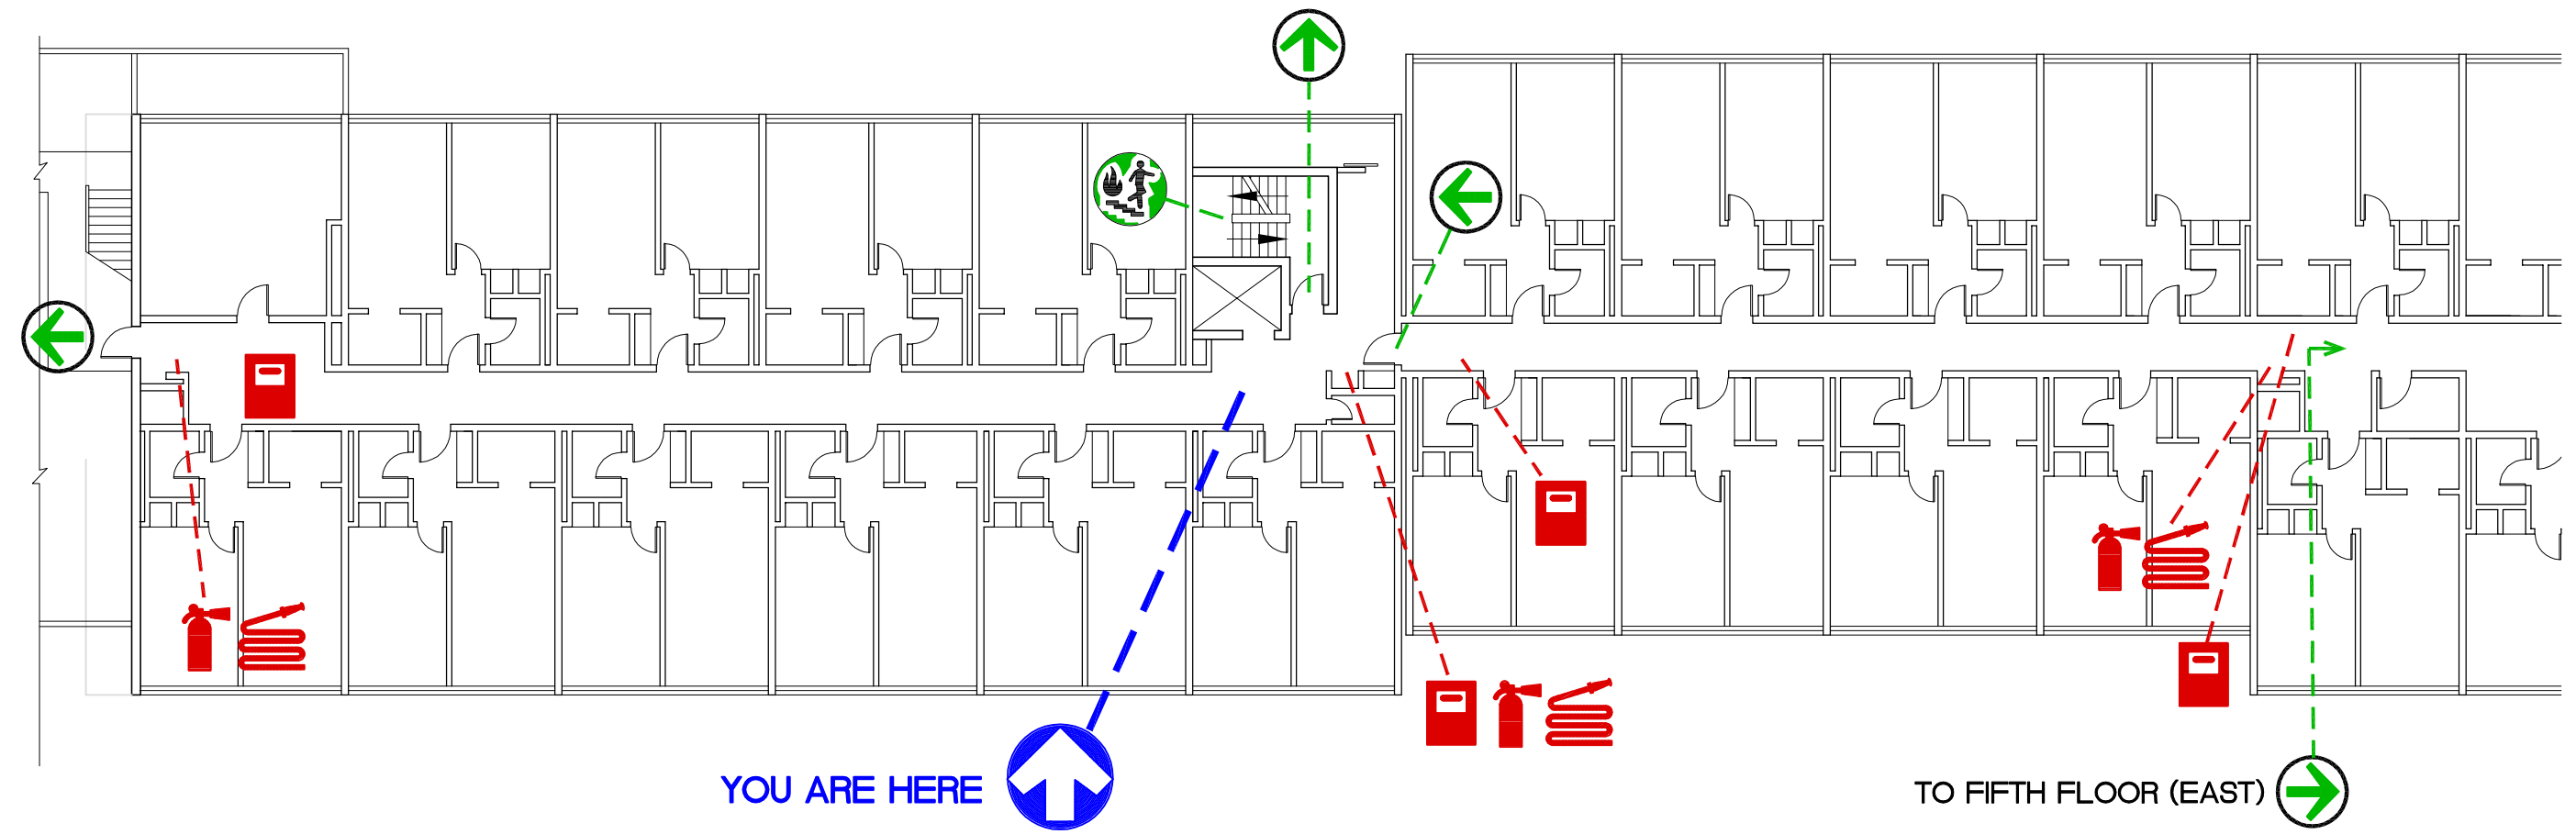

**FIFTH FLOOR PLAN (WEST)**  
LEVEL 10  
SCALE : NTS

**LEGEND**


- YOU ARE HERE
- EXIT POINT
- ASSEMBLY AREA
- FIRE STAIRS
- FIRE EXTINGUISHER
- FIRE HOSE
- FIRE PULL STATION
- EVACUATION ROUTE
- REFUGE AREA

<b>SFU</b>		<b>SIMON FRASER UNIVERSITY</b> FACILITIES SERVICES	
File Location	DocuShare-SFU Public\Public Facilities Services\Fire Evacuation Plan\93-Louis Riel Residence		
Date Approved	September 1, 2011	EH+S Approved	November 9, 2011


Building Name :	
<h2>Louis Riel Residence</h2>	
FLOOR	500 LEVEL (WEST)



**EVACUATION PLAN**  
SCALE : NTS

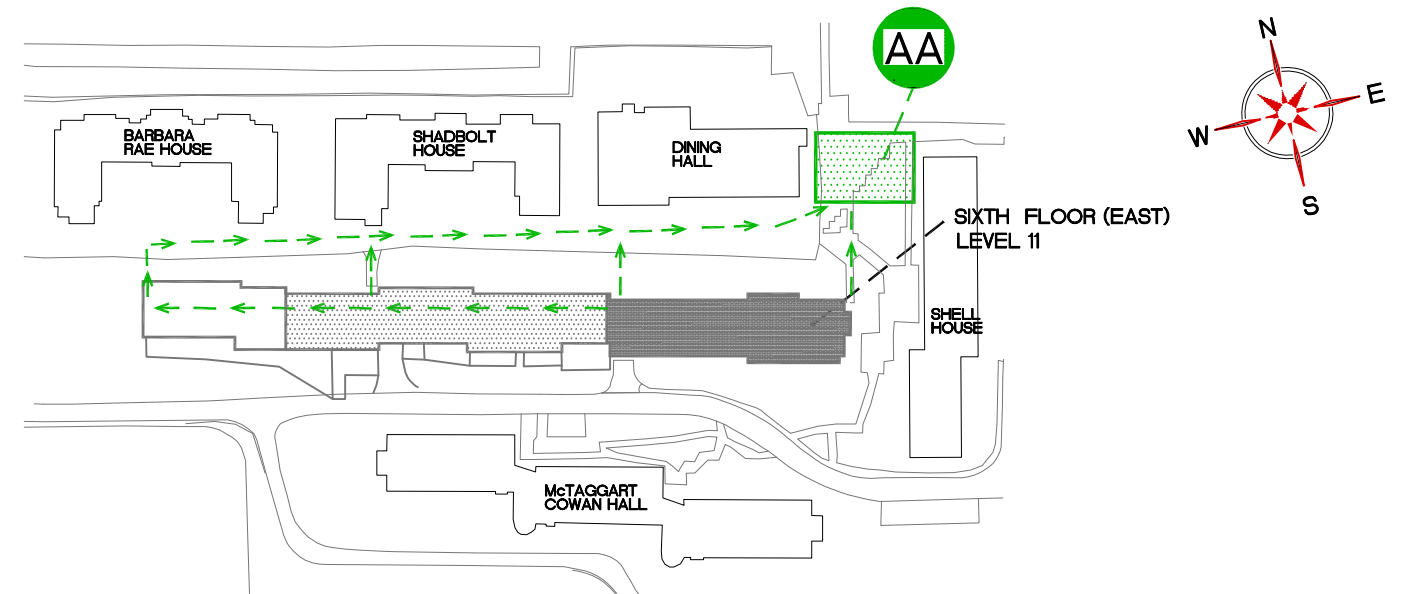



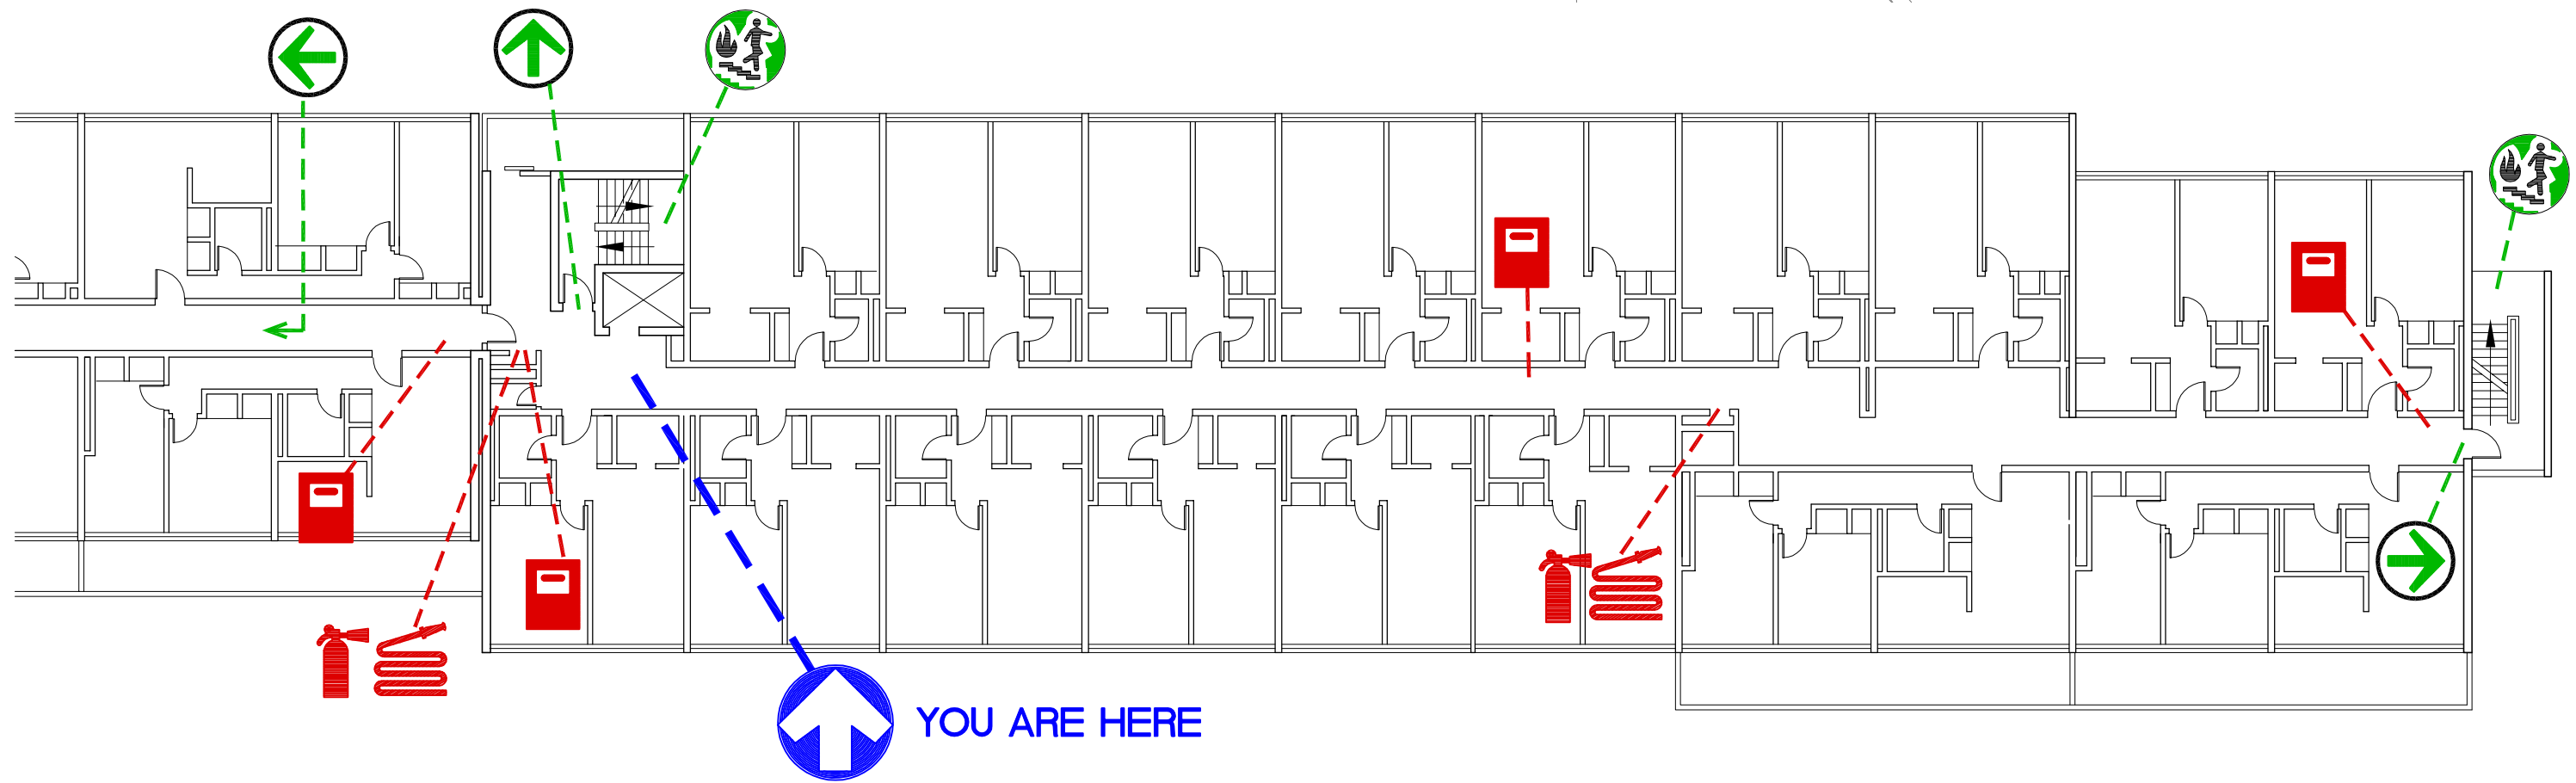







TO SIXTH FLOOR (WEST)



**SIXTH FLOOR PLAN (EAST)**  
LEVEL 11  
SCALE : NTS



**LEGEND**

-  YOU ARE HERE
-  EXIT POINT
-  ASSEMBLY AREA
-  FIRE STAIRS
-  FIRE EXTINGUISHER
-  FIRE HOSE
-  FIRE PULL STATION
-  EVACUATION ROUTE
-  REFUGE AREA

 <b>SIMON FRASER UNIVERSITY</b> FACILITIES SERVICES		Building Name : <b>Louis Riel Residence</b>	
File Location	DocuShare-SFU Public\Public Facilities Services\Fire Evacuation Plan\93-Louis Riel Residence		
Date Approved	September 1, 2011	EH+S Approved	November 9, 2011
FLOOR	600 LEVEL (EAST)		

# EVACUATION PLAN

SCALE : NTS

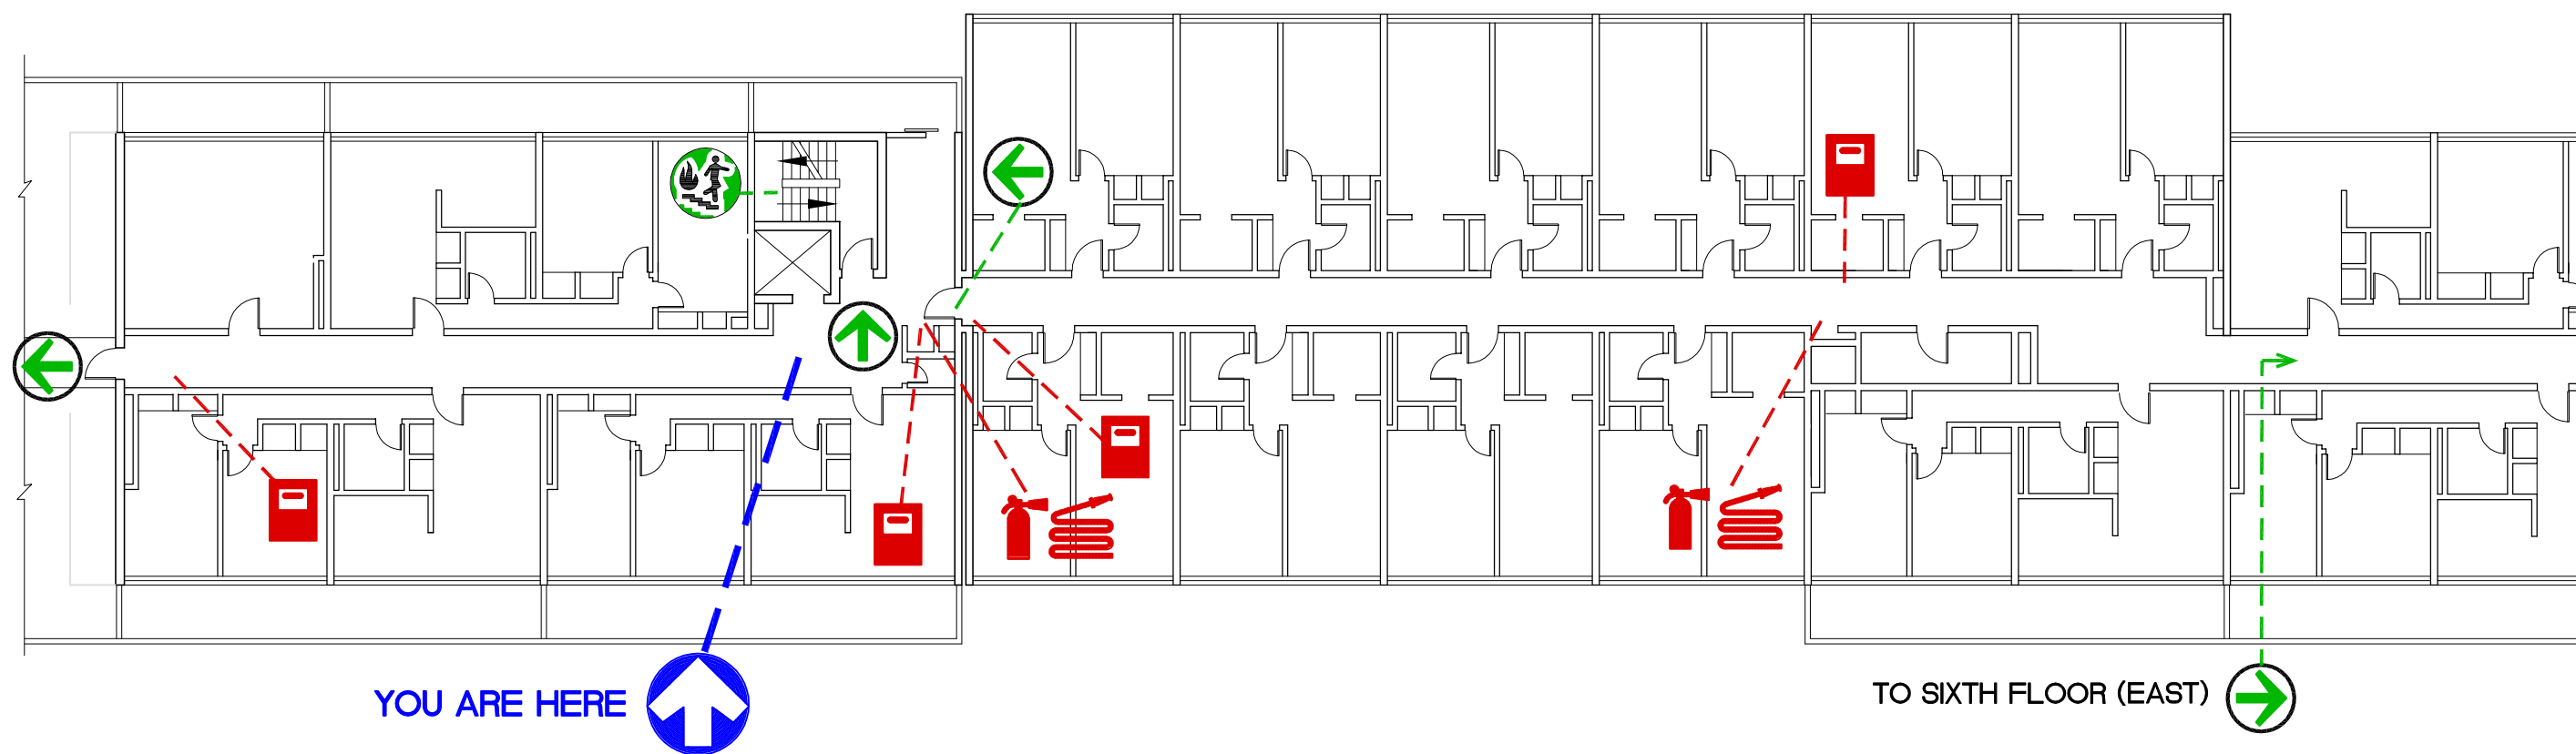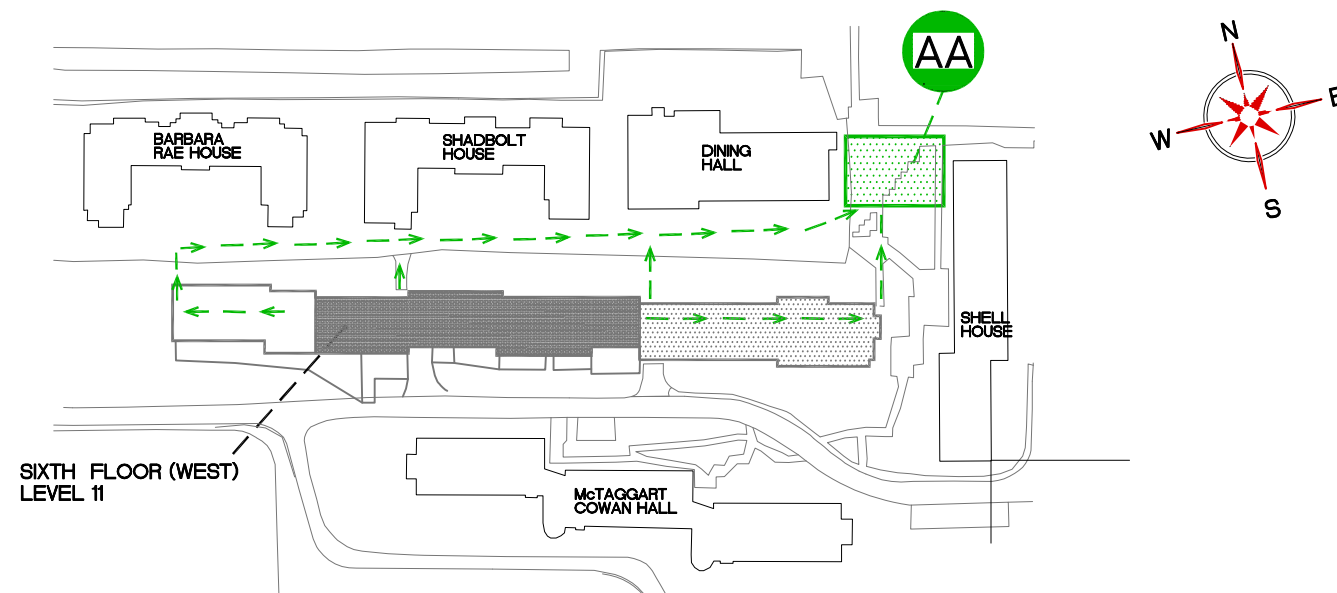

## SIXTH FLOOR PLAN (WEST)

LEVEL 11

SCALE : NTS

### LEGEND



YOU ARE HERE



EXIT POINT



ASSEMBLY AREA



FIRE STAIRS



FIRE EXTINGUISHER



FIRE HOSE



FIRE PULL STATION

EVACUATION ROUTE



REFUGE AREA

SFU

SIMON FRASER UNIVERSITY  
FACILITIES SERVICES

Building Name :

Louis Riel Residence

File Location

DocuShare-SFU Public\Public Facilities Services\Fire Evacuation Plan\93-Louis Riel Residence

Date Approved

September 1, 2011

EH+S Approved



November 9, 2011

FLOOR

600 LEVEL(WEST)

# EVACUATION PLAN

SCALE : NTS

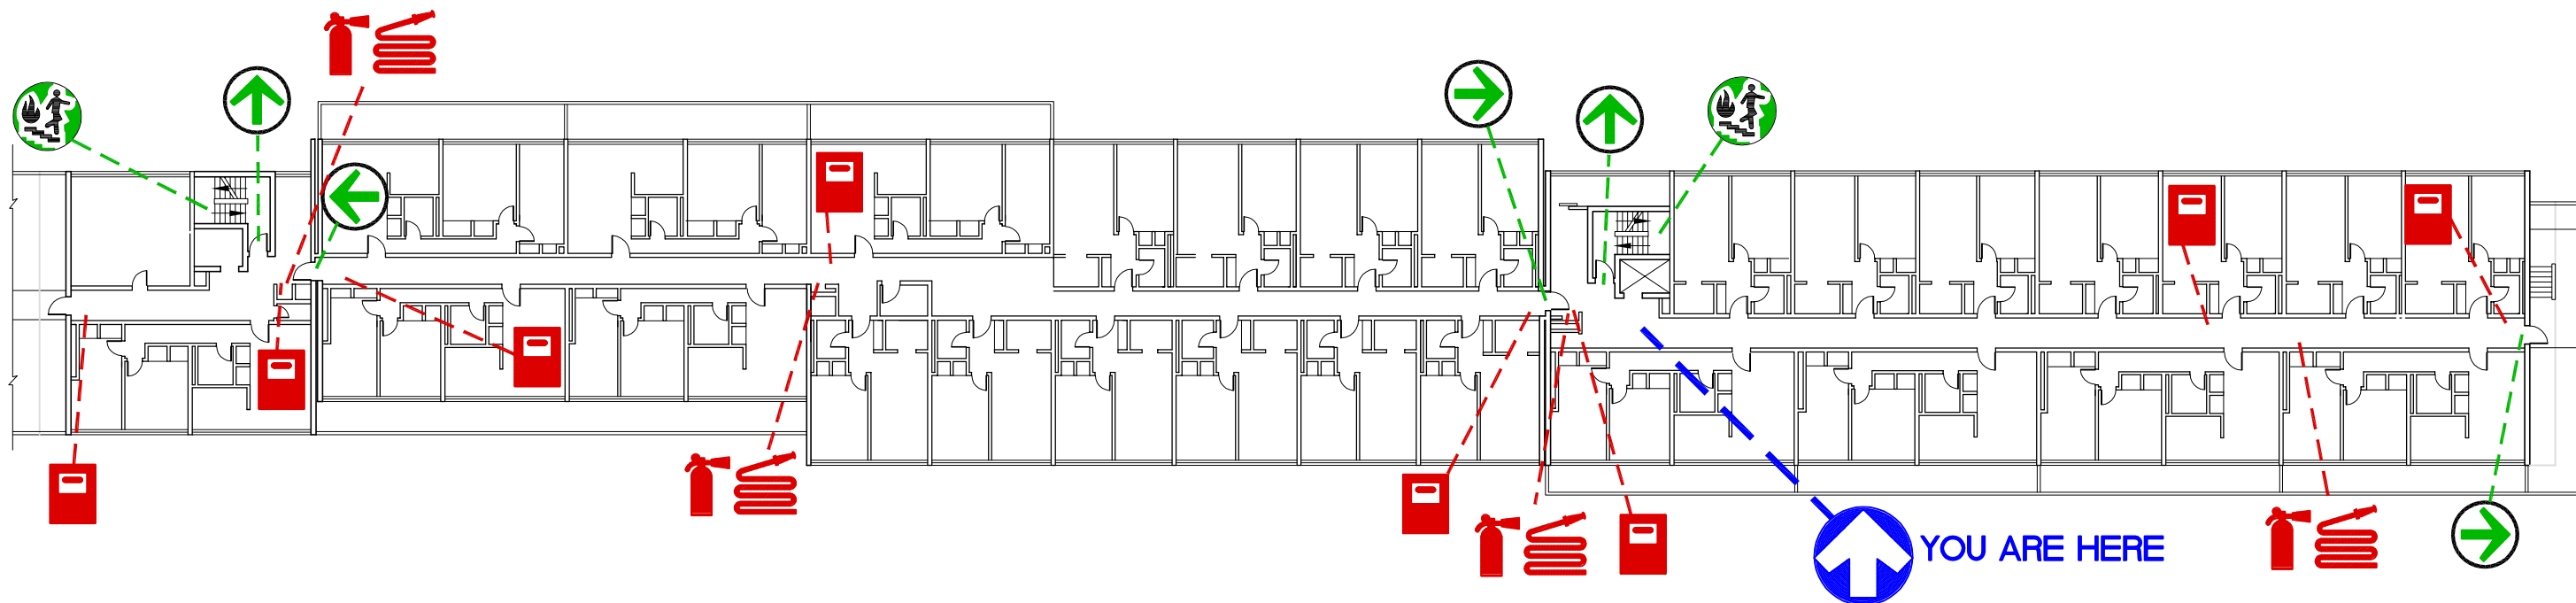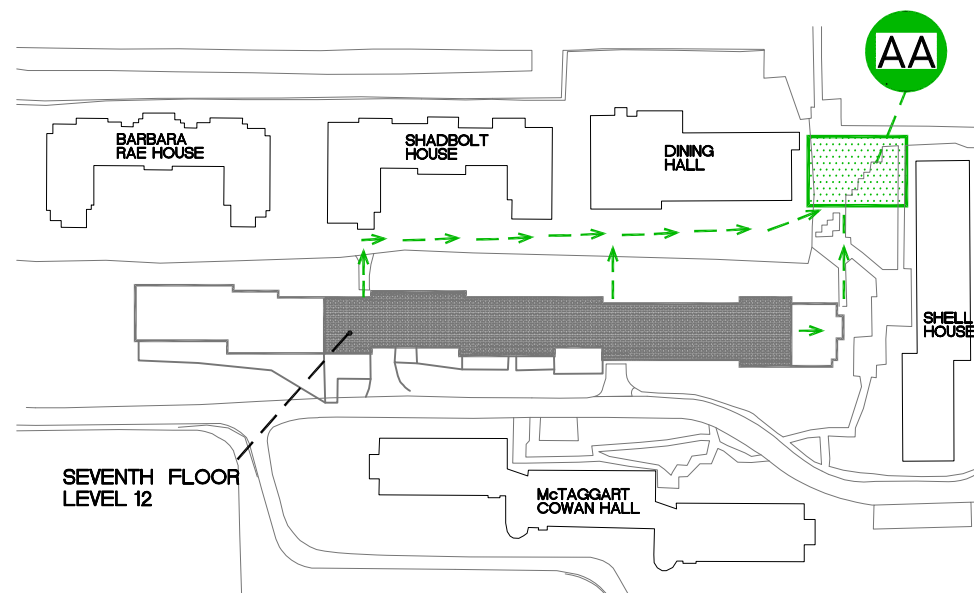

## SEVENTH FLOOR PLAN (EAST)

LEVEL 12

SCALE : NTS

### LEGEND



SFU

SIMON FRASER UNIVERSITY  
FACILITIES SERVICES

Building Name :

Louis Riel Residence



File Location DocuShare-SFU Public\Public Facilities Services\Fire Evacuation Plan\93-Louis Riel Residence

Date Approved September 1, 2011 EH+S Approved November 9, 2011

FLOOR 700 LEVEL (EAST)

# EVACUATION PLAN

SCALE : NTS

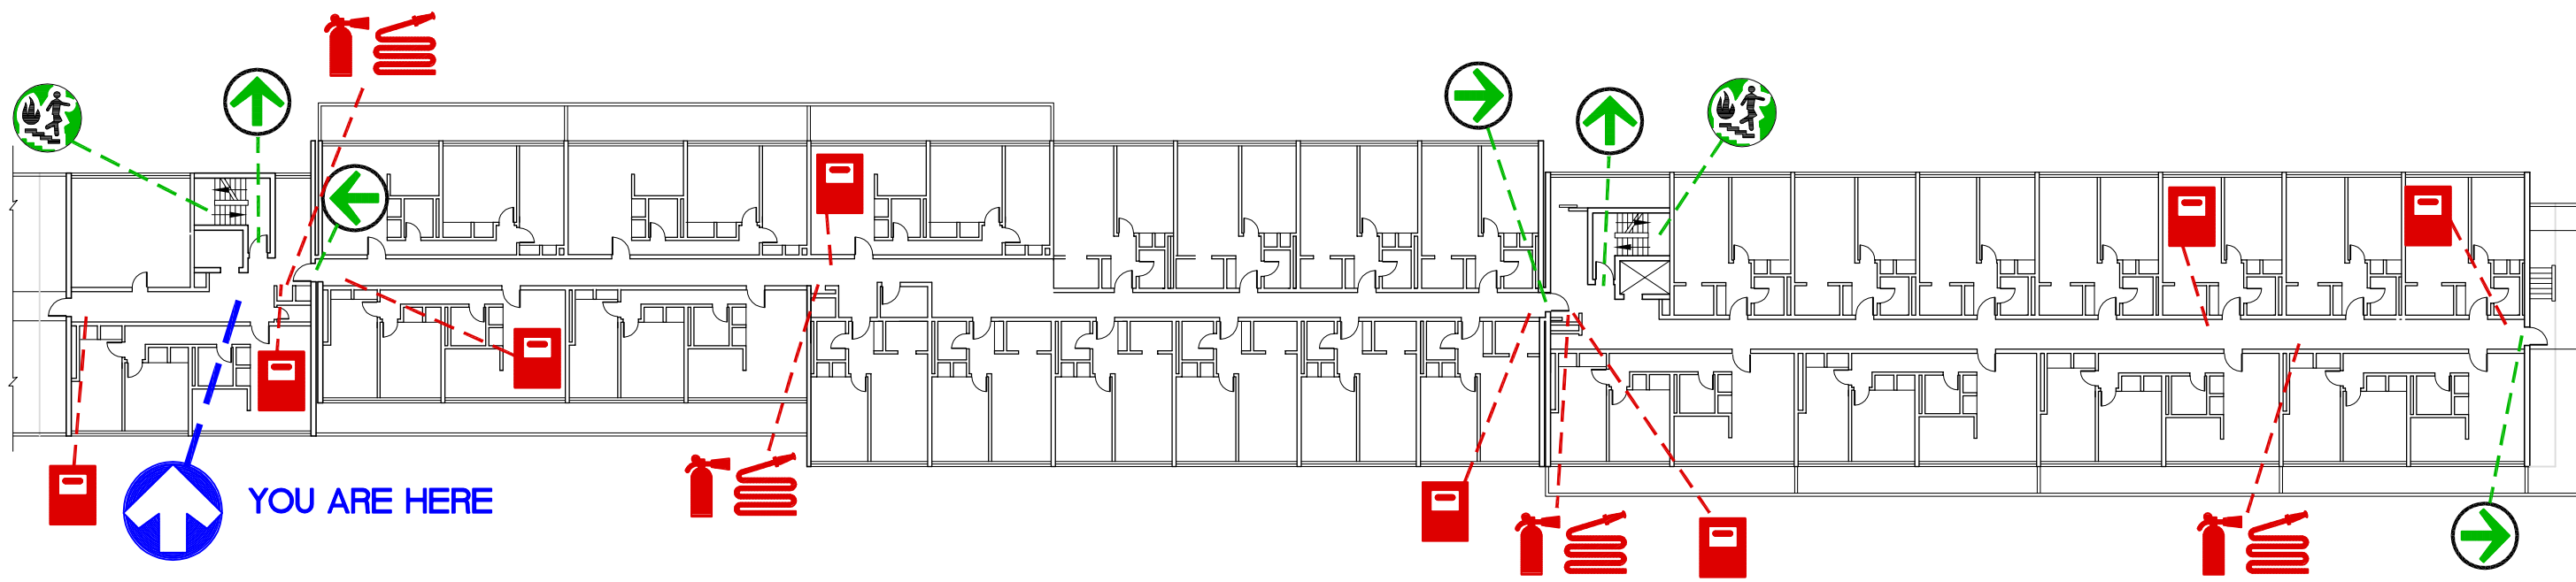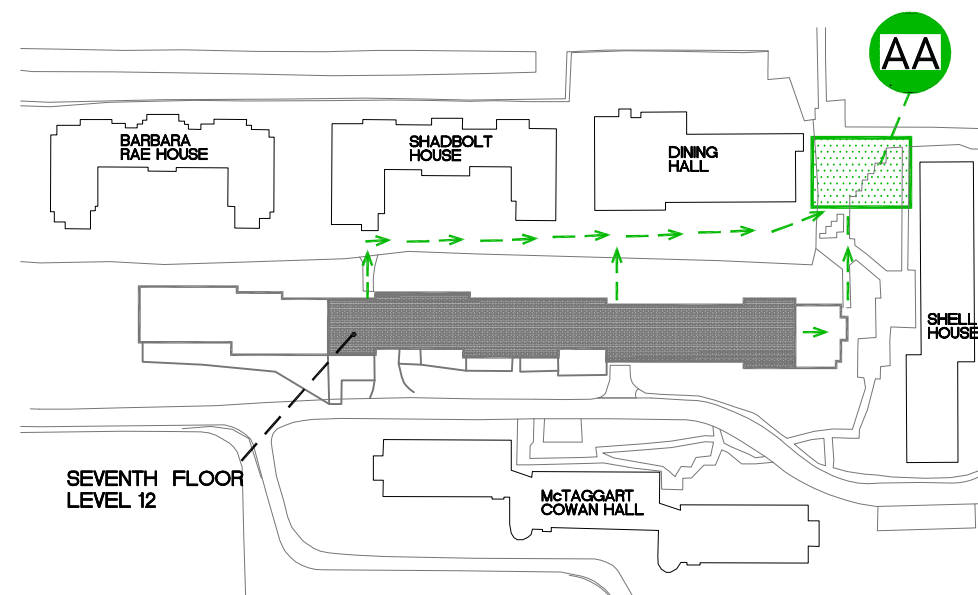

## SEVENTH FLOOR PLAN (WEST)

LEVEL 12

SCALE : NTS

### LEGEND



SFU

SIMON FRASER UNIVERSITY  
FACILITIES SERVICES

Building Name :

Louis Riel Residence


File Location DocuShare-SFU Public\Public Facilities Services\Fire Evacuation Plan\93-Louis Riel Residence

Date Approved September 1, 2011 EH+S Approved November 9, 2011


FLOOR 700 LEVEL (WEST)

# EVACUATION PLAN

SCALE : NTS

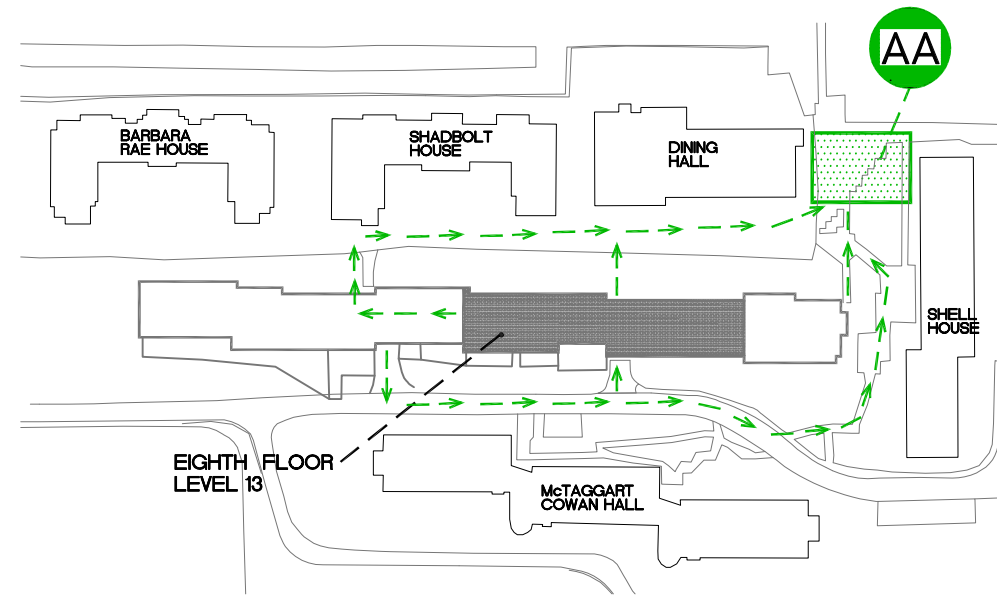

YOU ARE HERE

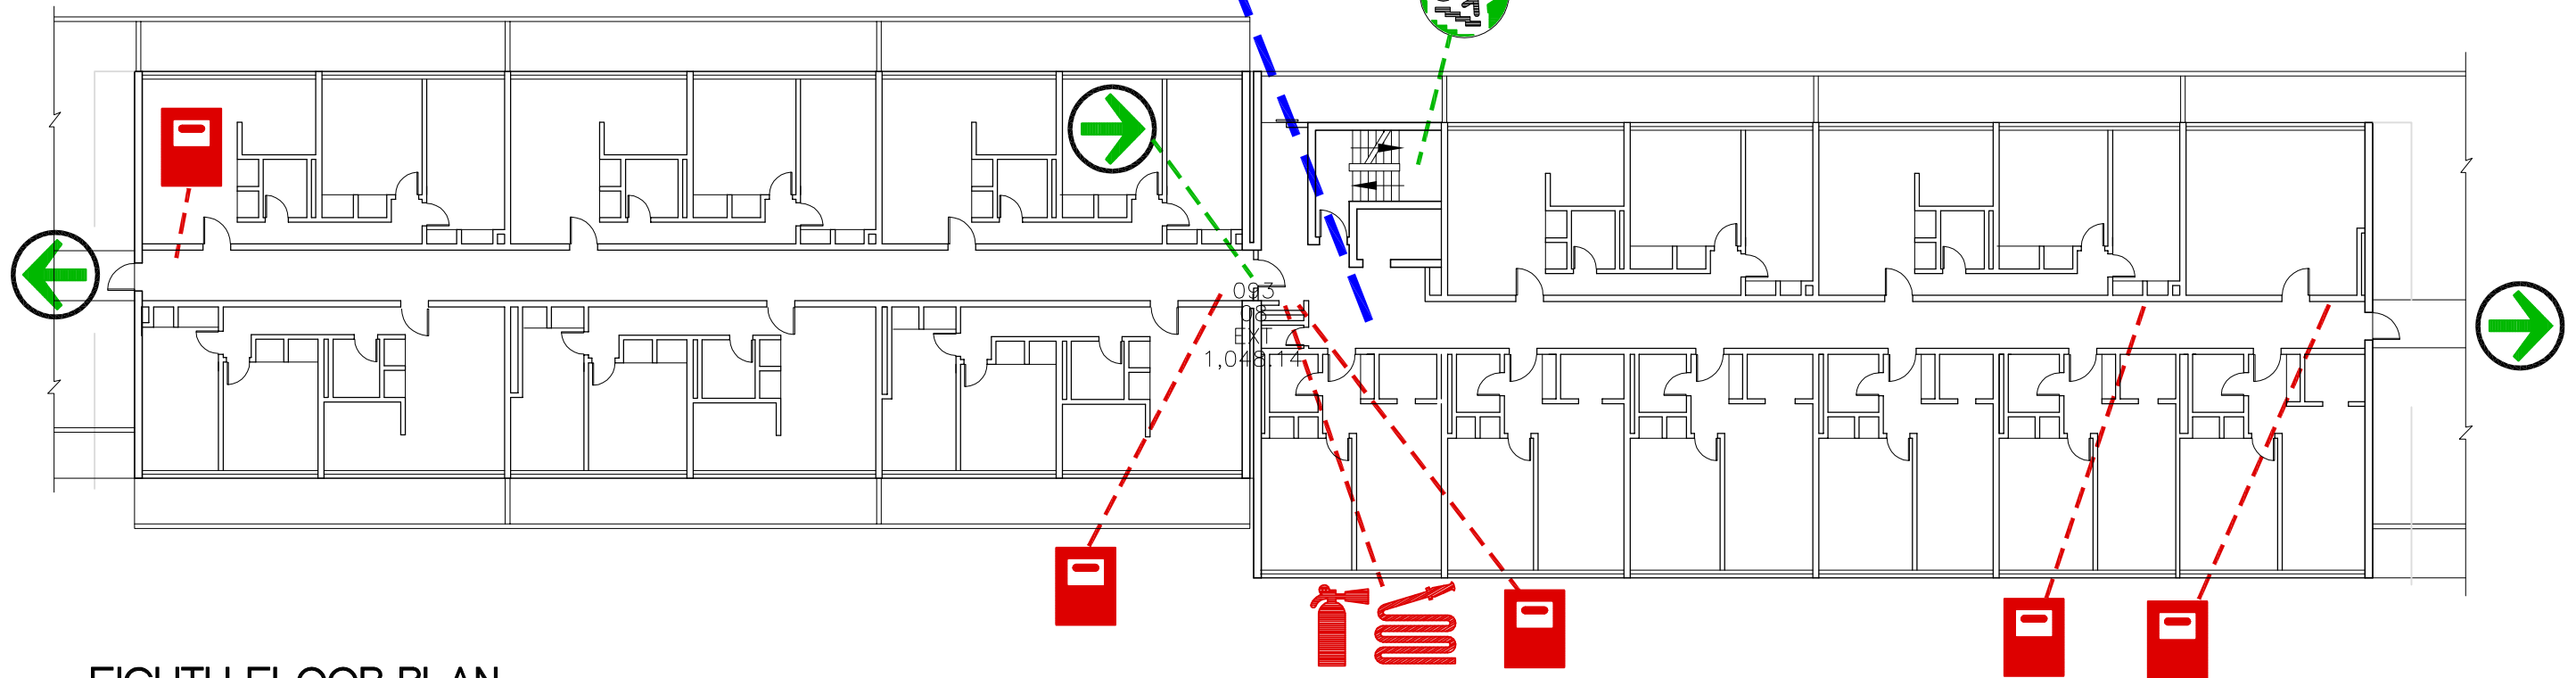

## EIGHTH FLOOR PLAN

LEVEL 13

SCALE : NTS

### LEGEND



YOU ARE HERE



EXIT POINT



ASSEMBLY AREA



FIRE STAIRS



FIRE EXTINGUISHER



FIRE HOSE



FIRE PULL STATION

EVACUATION ROUTE



REFUGE AREA

SFU

SIMON FRASER UNIVERSITY  
FACILITIES SERVICES

Building Name :

Louis Riel Residence

File Location DocuShare-SFU Public\Public Facilities Services\Fire Evacuation Plan\93-Louis Riel Residence

Date Approved September 1, 2011 EH+S Approved November 9, 2011

FLOOR 800 LEVEL