


EVACUATION PLAN
SCALE : NTS

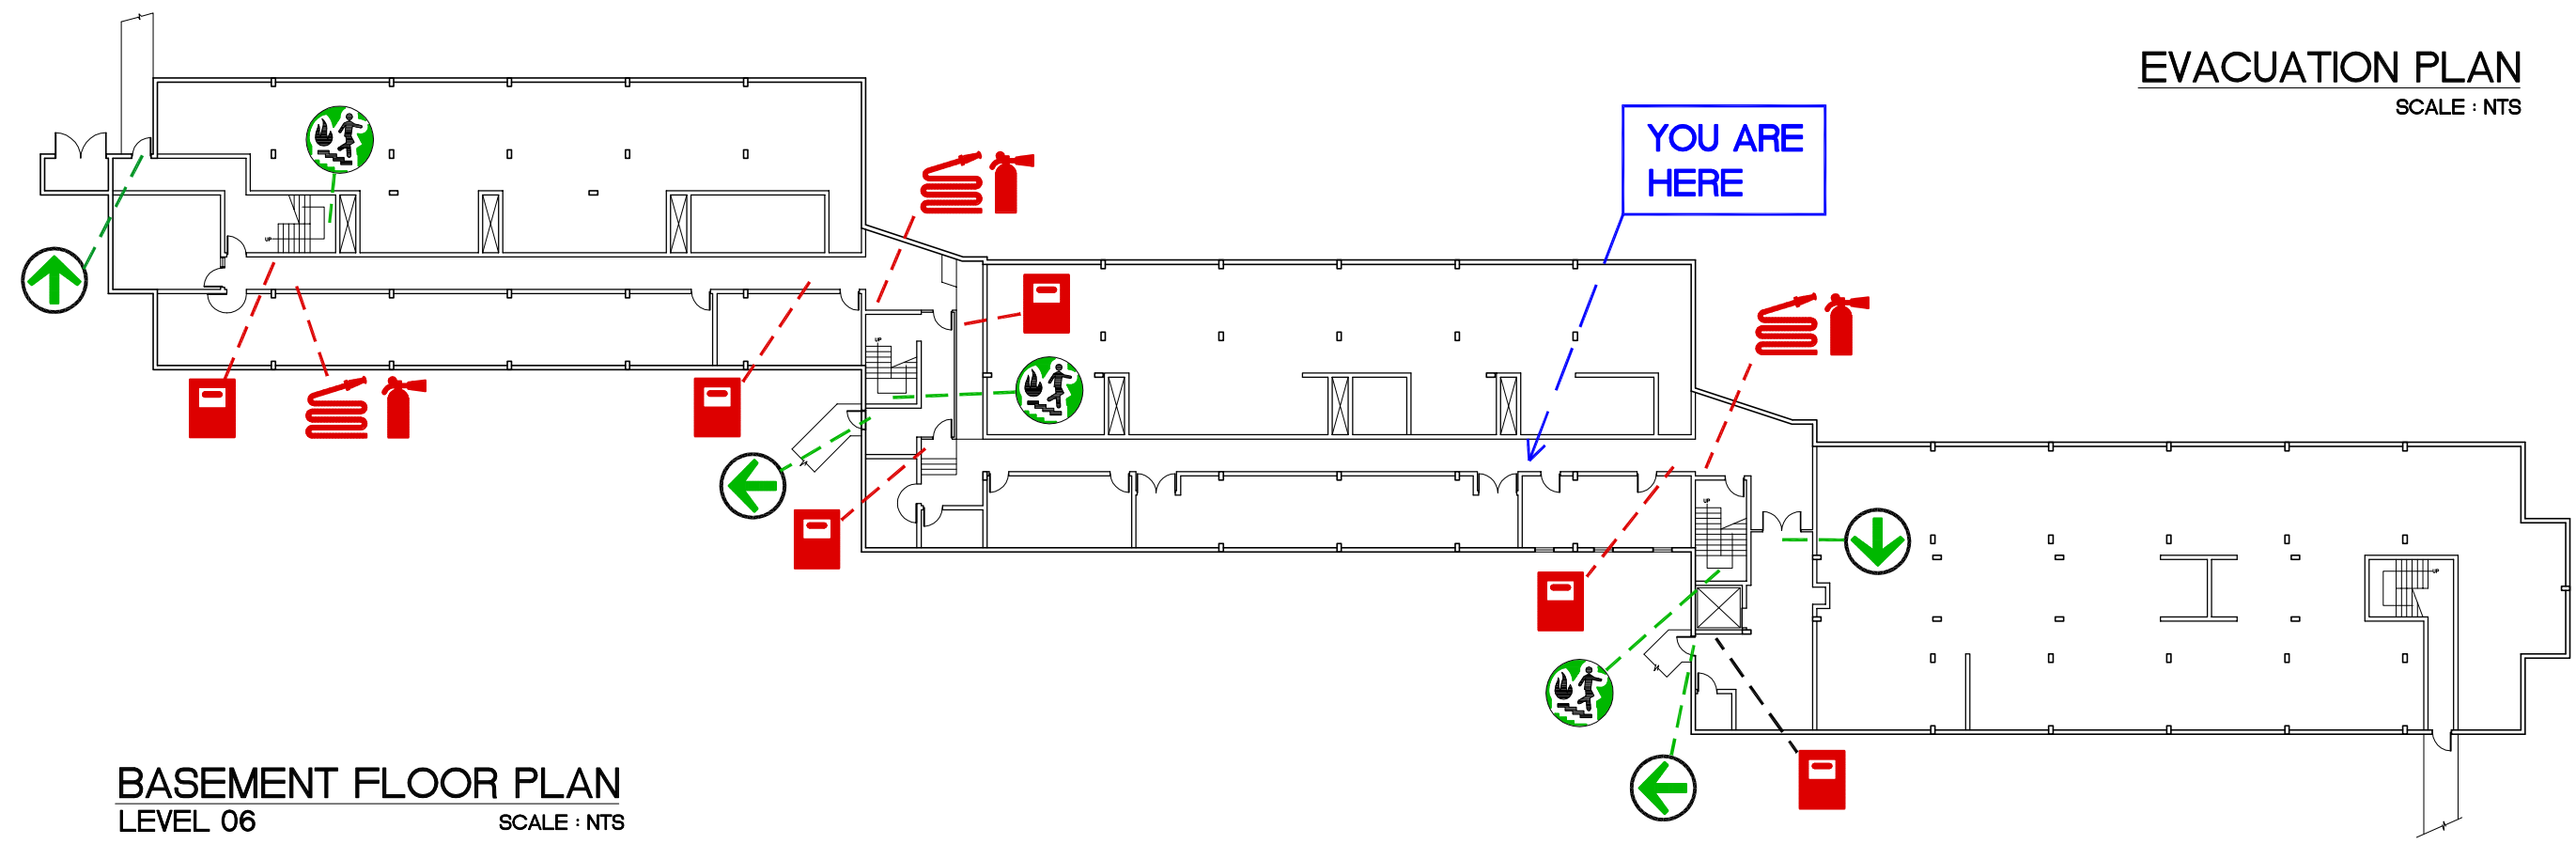



BASEMENT FLOOR PLAN
LEVEL 06
SCALE : NTS

LEGEND


- EXIT POINT
- ASSEMBLY AREA
- FIRE STAIRS
- FIRE EXTINGUISHER
- FIRE HOSE
- FIRE PULL STATION
- EVACUATION ROUTE
- REFUGE AREA

SFU		SIMON FRASER UNIVERSITY FACILITIES SERVICES	
File Location	DocuShare-SFU Public\Public Facilities Services\Fire Evacuation Plan\94-McTaggart Cowan Hall		
Date Approved	January 09, 2012	EH+S Approved	

Building Name :	
McTaggart Cowan Hall Residence	
FLOOR	1000 LEVEL

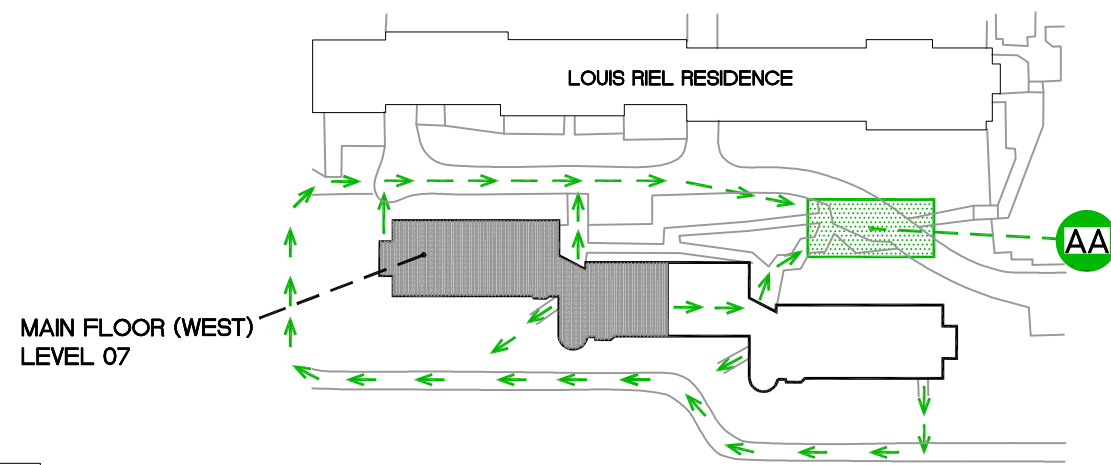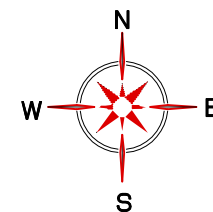



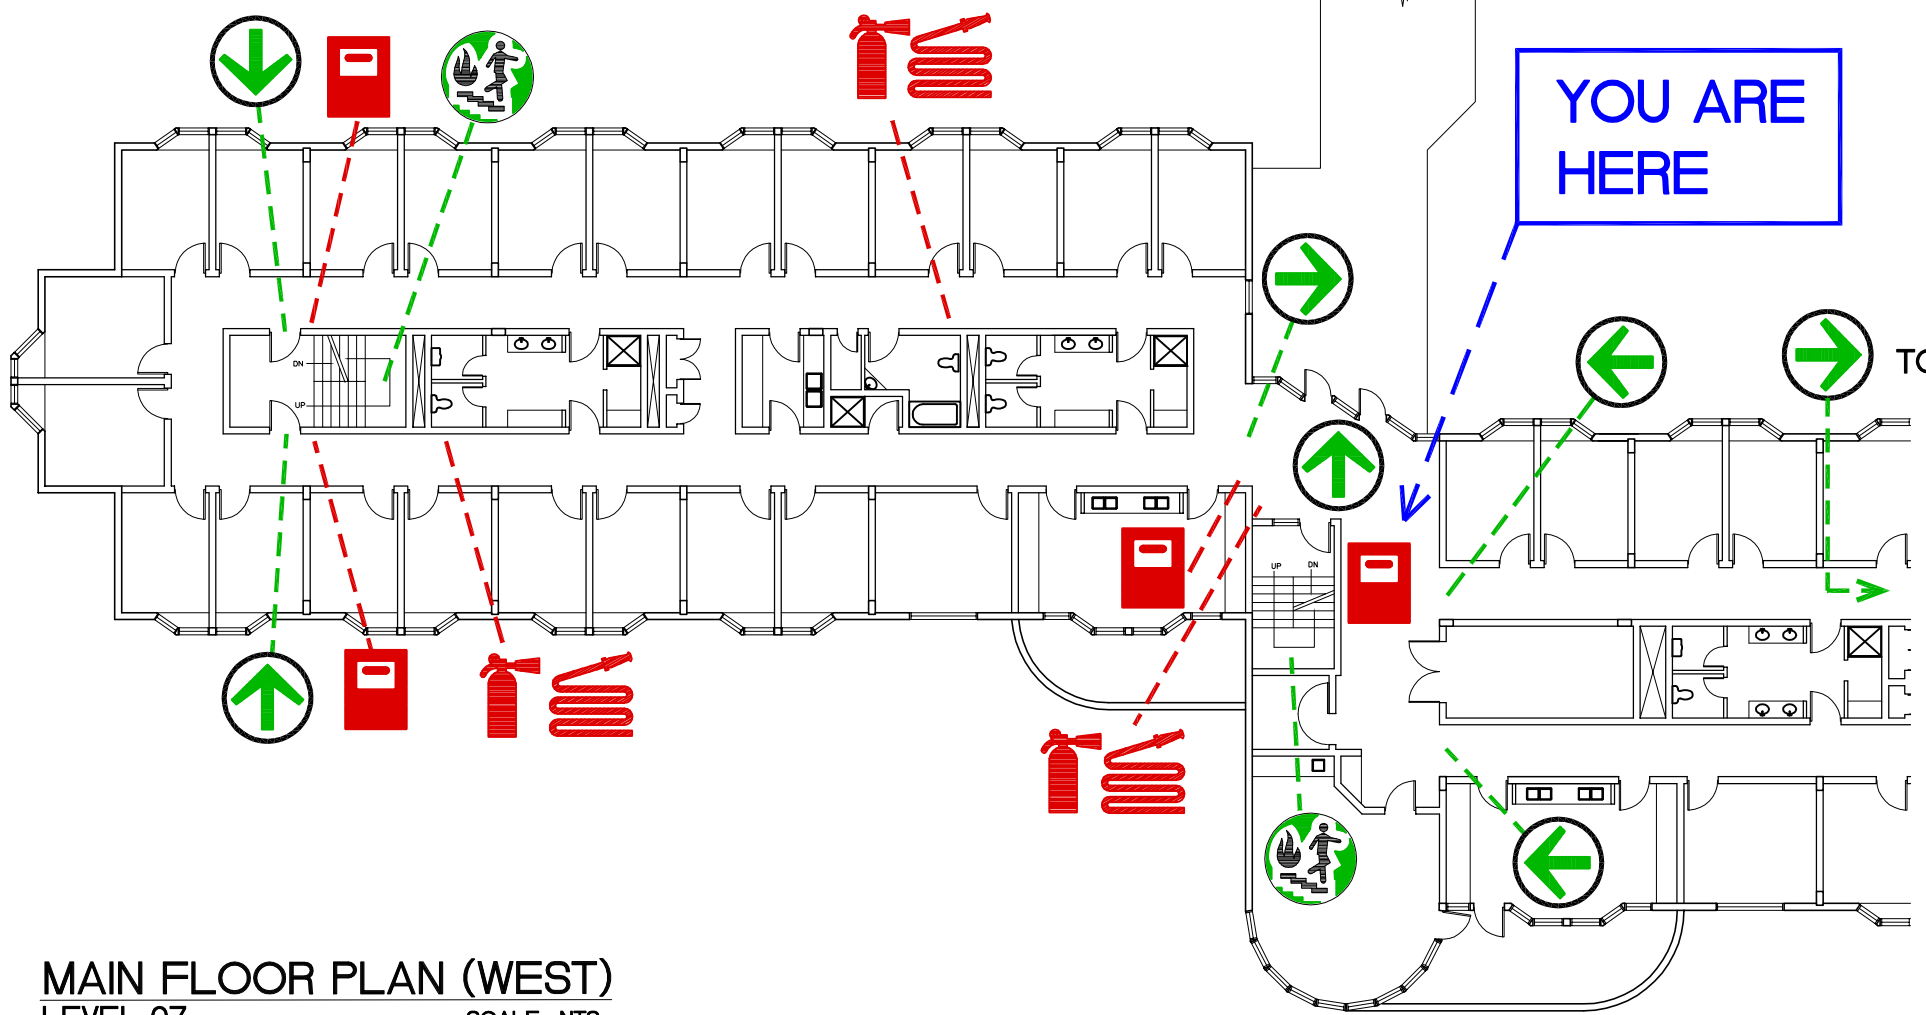






EVACUATION PLAN
SCALE : NTS





MAIN FLOOR PLAN (WEST)
LEVEL 07
SCALE : NTS

LEGEND


-  EXIT POINT
-  ASSEMBLY AREA
-  FIRE STAIRS
-  FIRE EXTINGUISHER
-  FIRE HOSE
-  FIRE PULL STATION
-  EVACUATION ROUTE
-  REFUGE AREA

 SIMON FRASER UNIVERSITY FACILITIES SERVICES	
File Location	DocuShare-SFU Public\Public Facilities Services\Fire Evacuation Plan\94-McTaggart Cowan Hall
Date Approved	January 09, 2012 EH+S Approved

Building Name :	
McTaggart Cowan Hall Residence	
FLOOR	2000 LEVEL (WEST)

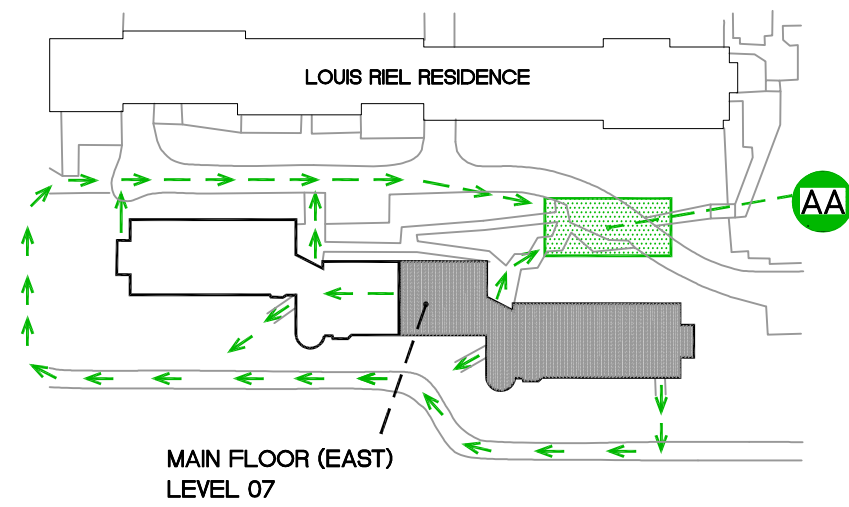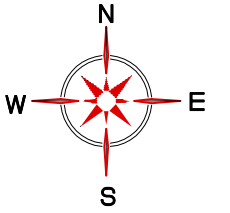



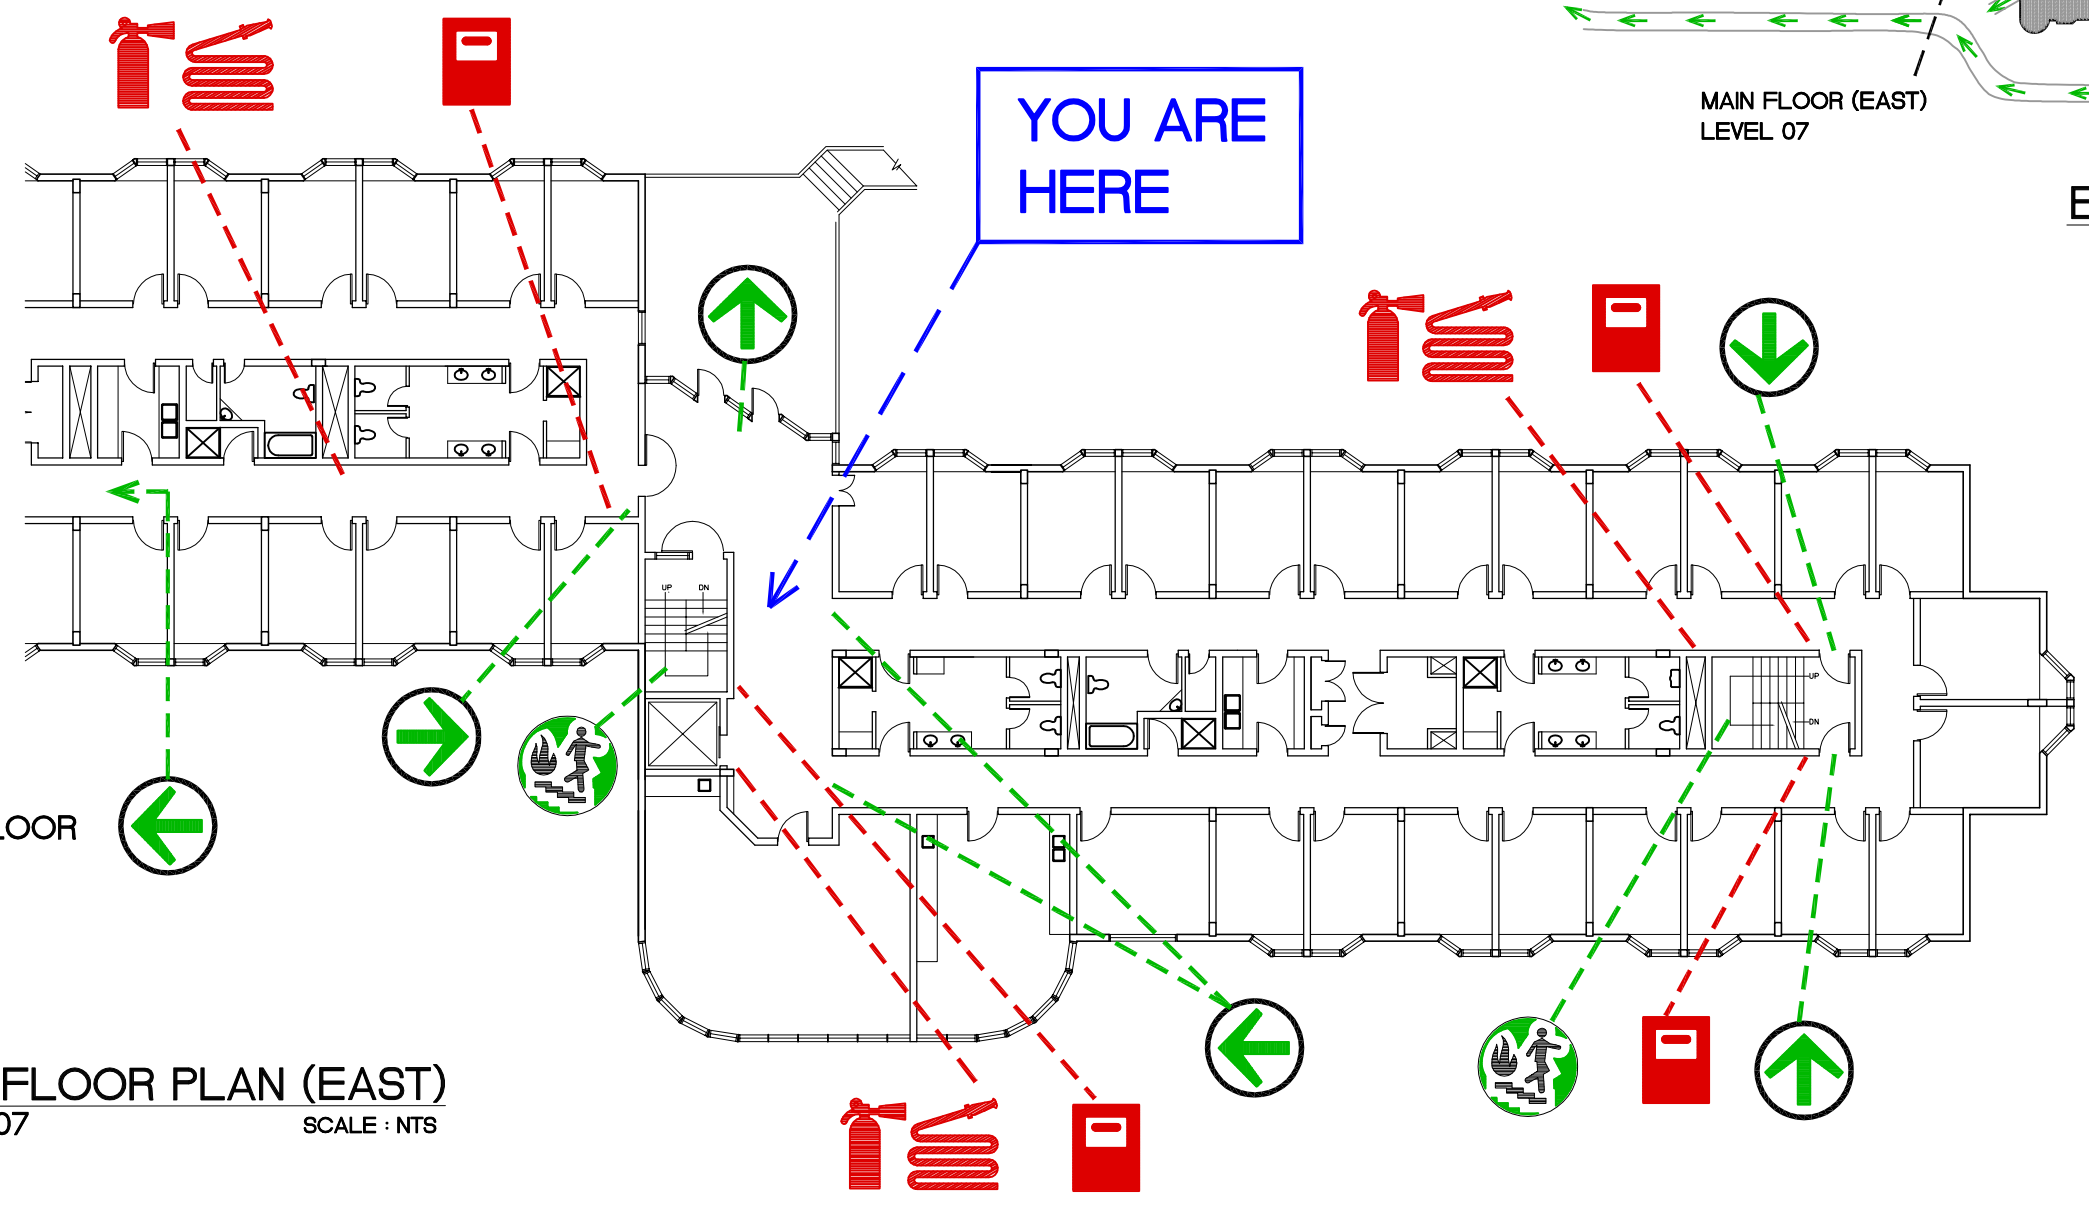





EVACUATION PLAN
SCALE : NTS



TO MAIN FLOOR
(WEST)



MAIN FLOOR PLAN (EAST)
LEVEL 07
SCALE : NTS

LEGEND


-  EXIT POINT
-  ASSEMBLY AREA
-  FIRE STAIRS
-  FIRE EXTINGUISHER
-  FIRE HOSE
-  FIRE PULL STATION
-  EVACUATION ROUTE
-  REFUGE AREA

 SIMON FRASER UNIVERSITY FACILITIES SERVICES	
File Location	DocuShare-SFU Public\Public Facilities Services\Fire Evacuation Plan\94-McTaggart Cowan Hall
Date Approved	January 09, 2012 EH+S Approved

Building Name :	
McTaggart Cowan Hall Residence	
FLOOR	2000 LEVEL (EAST)

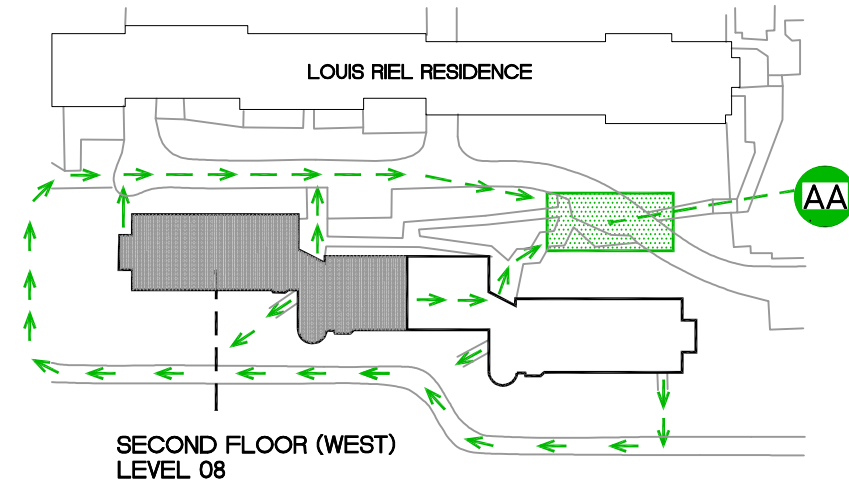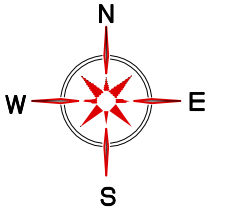

EVACUATION PLAN
SCALE : NTS

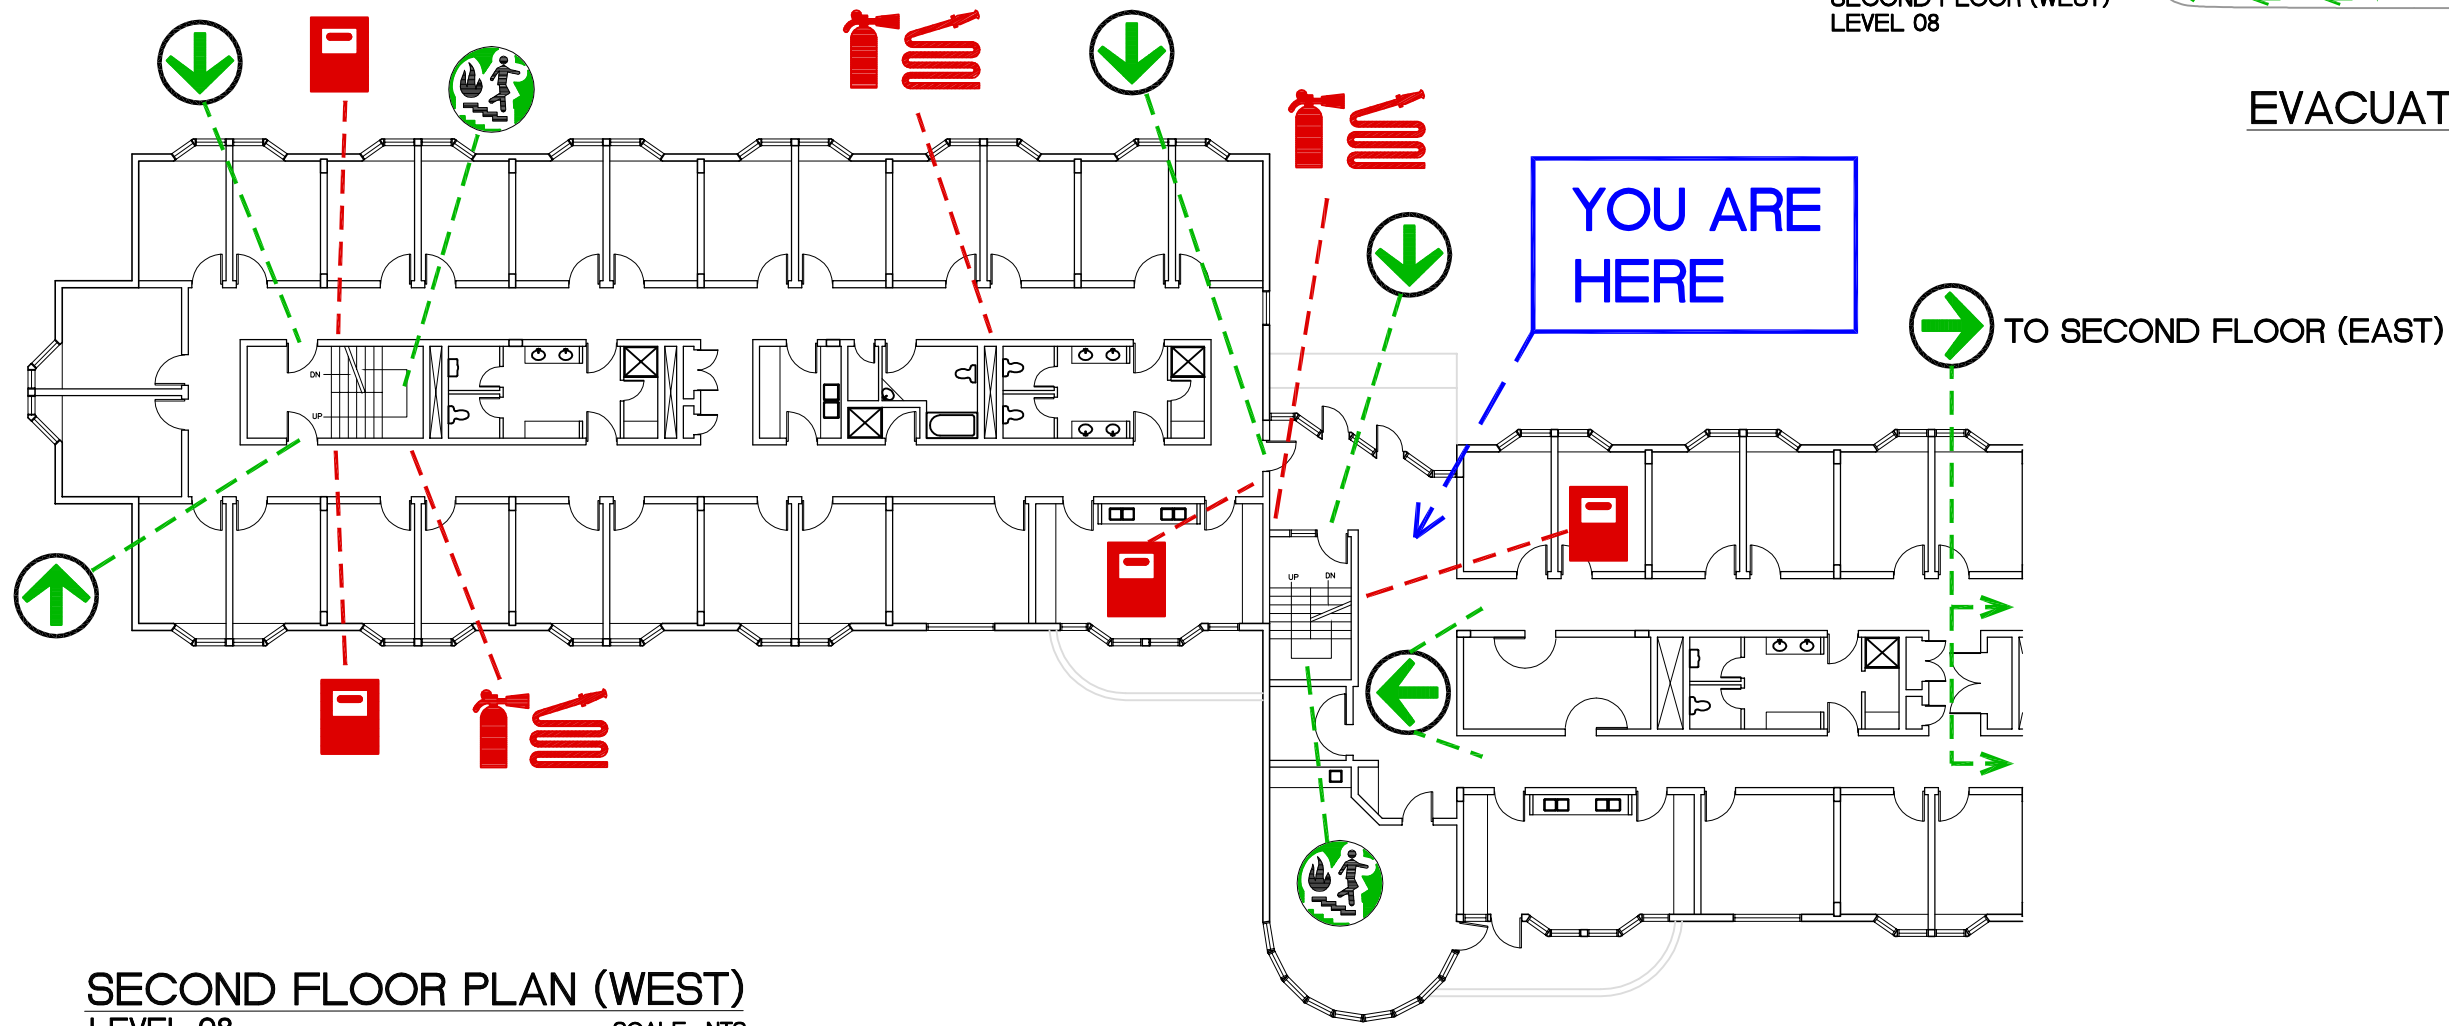



SECOND FLOOR PLAN (WEST)
LEVEL 08
SCALE : NTS

LEGEND


- EXIT POINT
- ASSEMBLY AREA
- FIRE STAIRS
- FIRE EXTINGUISHER
- FIRE HOSE
- FIRE PULL STATION
- EVACUATION ROUTE
- REFUGE AREA

		SIMON FRASER UNIVERSITY FACILITIES SERVICES	
File Location	DocuShare-SFU Public\Public Facilities Services\Fire Evacuation Plan\94-McTaggart Cowan Hall		
Date Approved	January 09, 2012	EH+S Approved	

Building Name :	
McTaggart Cowan Hall Residence	
FLOOR	3000 LEVEL (WEST)

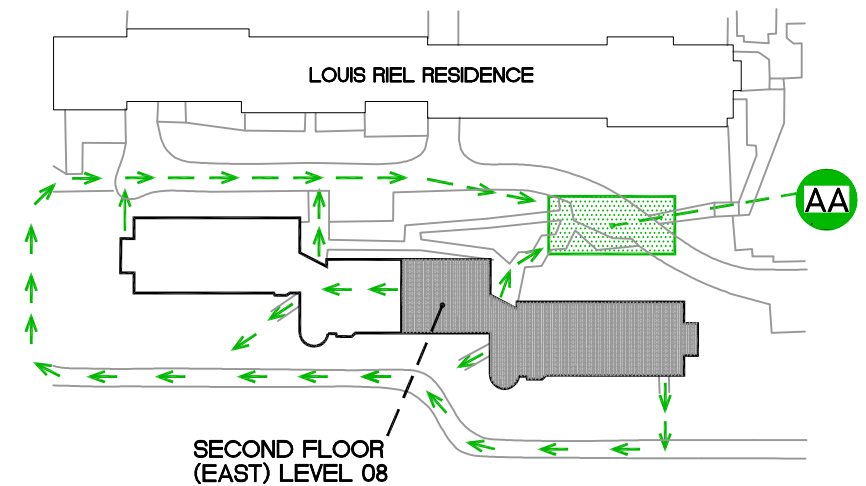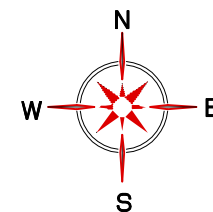

EVACUATION PLAN
SCALE : NTS

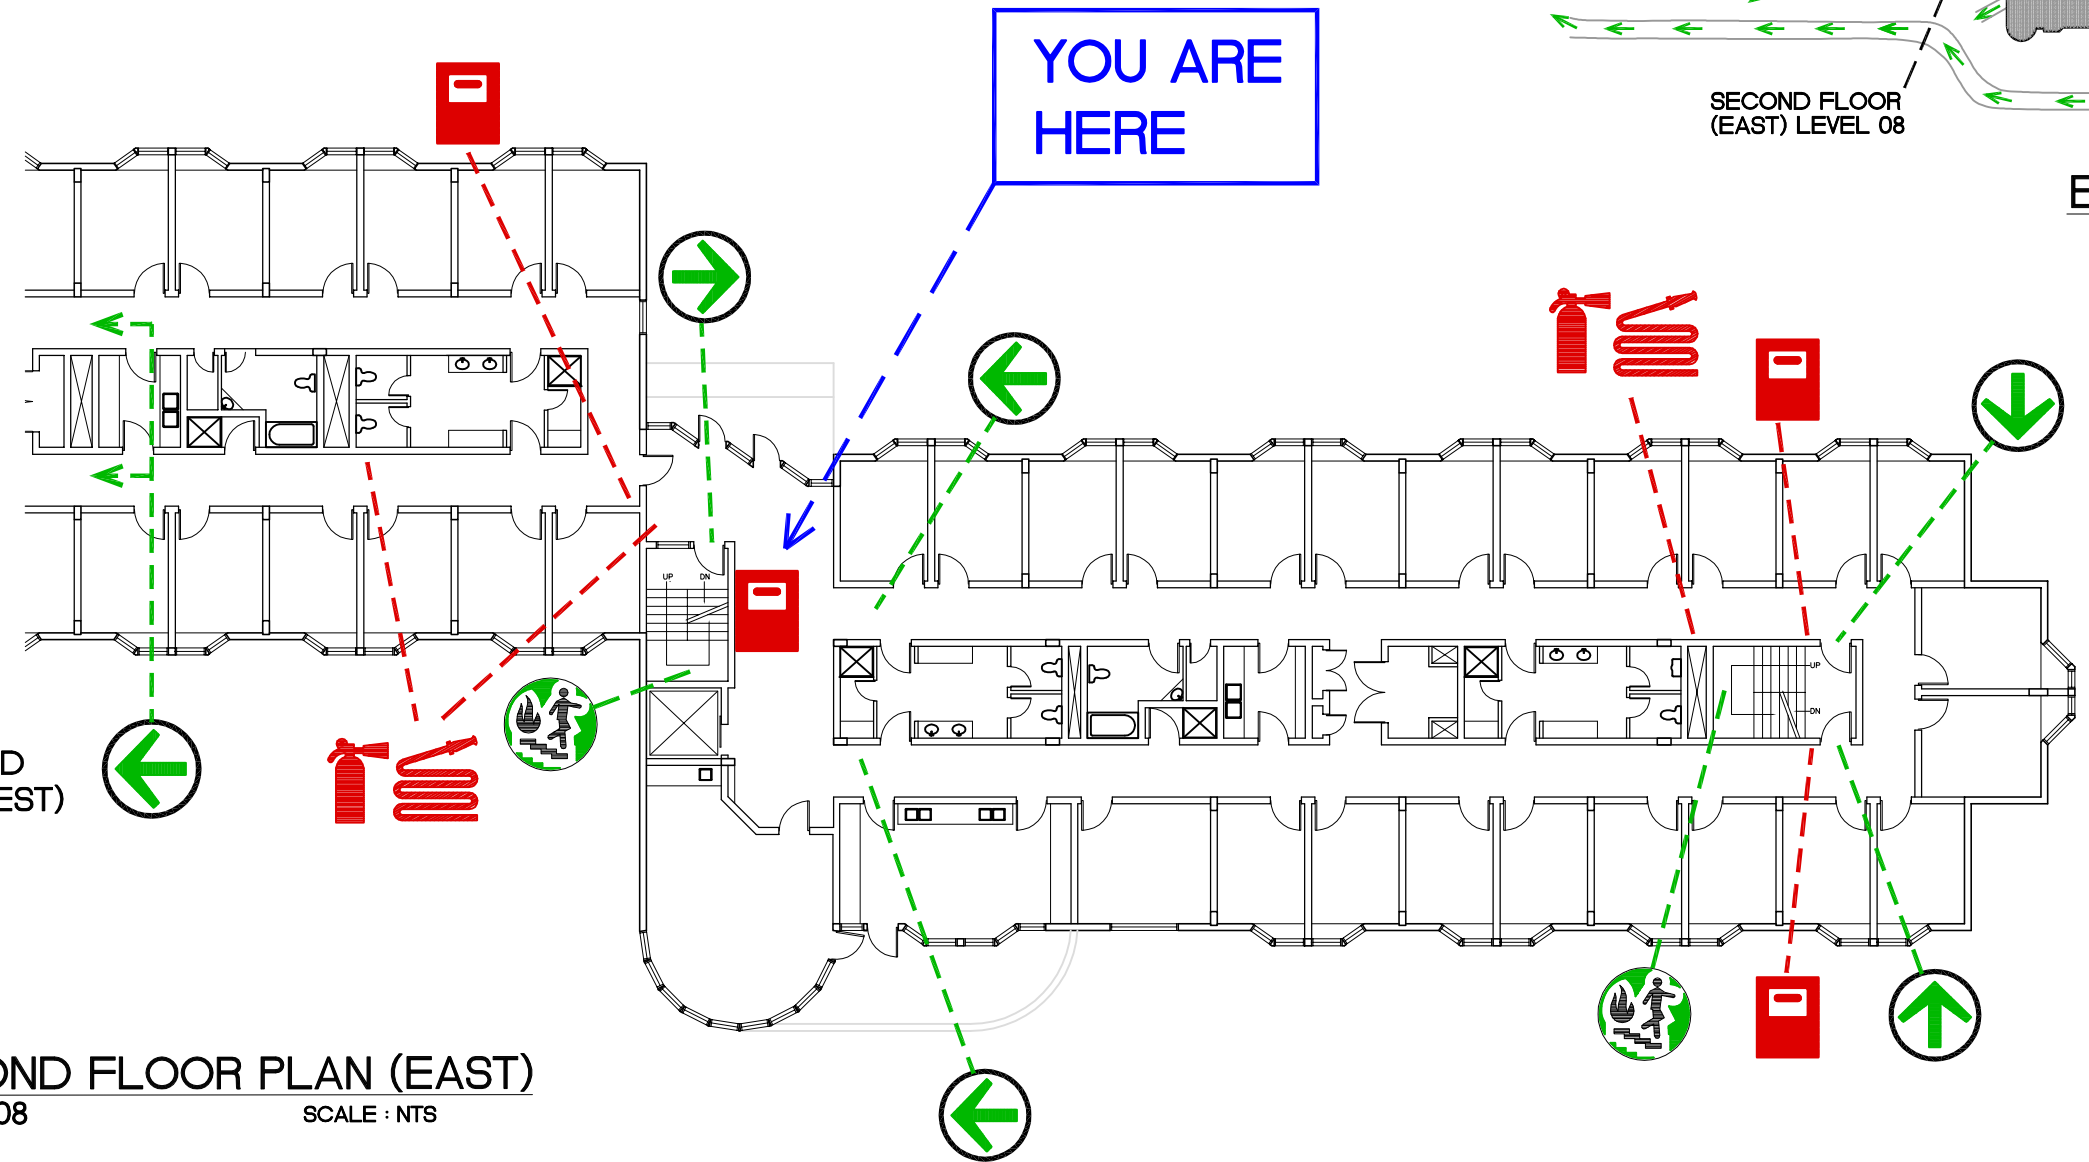



SECOND FLOOR PLAN (EAST)
LEVEL 08
SCALE : NTS

LEGEND


- EXIT POINT
- ASSEMBLY AREA
- FIRE STAIRS
- FIRE EXTINGUISHER
- FIRE HOSE
- FIRE PULL STATION
- EVACUATION ROUTE
- REFUGE AREA

SFU	SIMON FRASER UNIVERSITY FACILITIES SERVICES	
File Location	DocuShare-SFU Public\Public Facilities Services\Fire Evacuation Plan\94-McTaggart Cowan Hall	
Date Approved	January 09, 2012	EH+S Approved

Building Name :	
<h2>McTaggart Cowan Hall Residence</h2>	
FLOOR	3000 LEVEL (EAST)

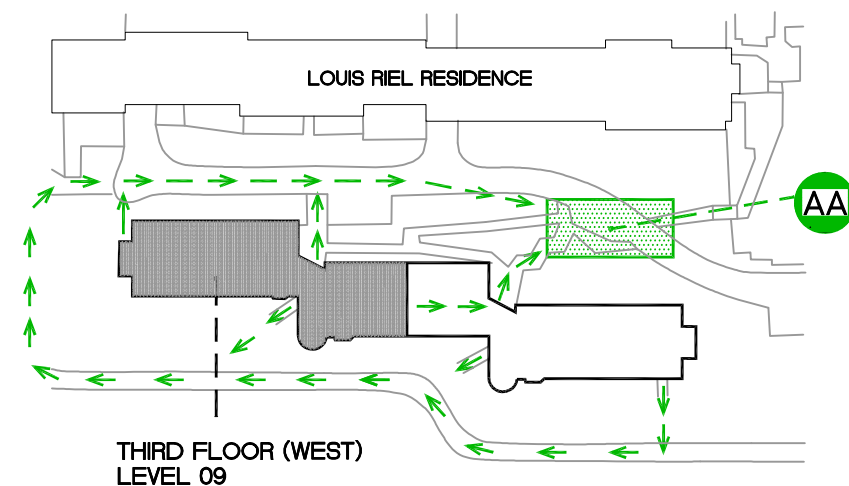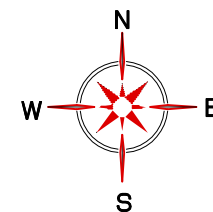

EVACUATION PLAN
SCALE : NTS

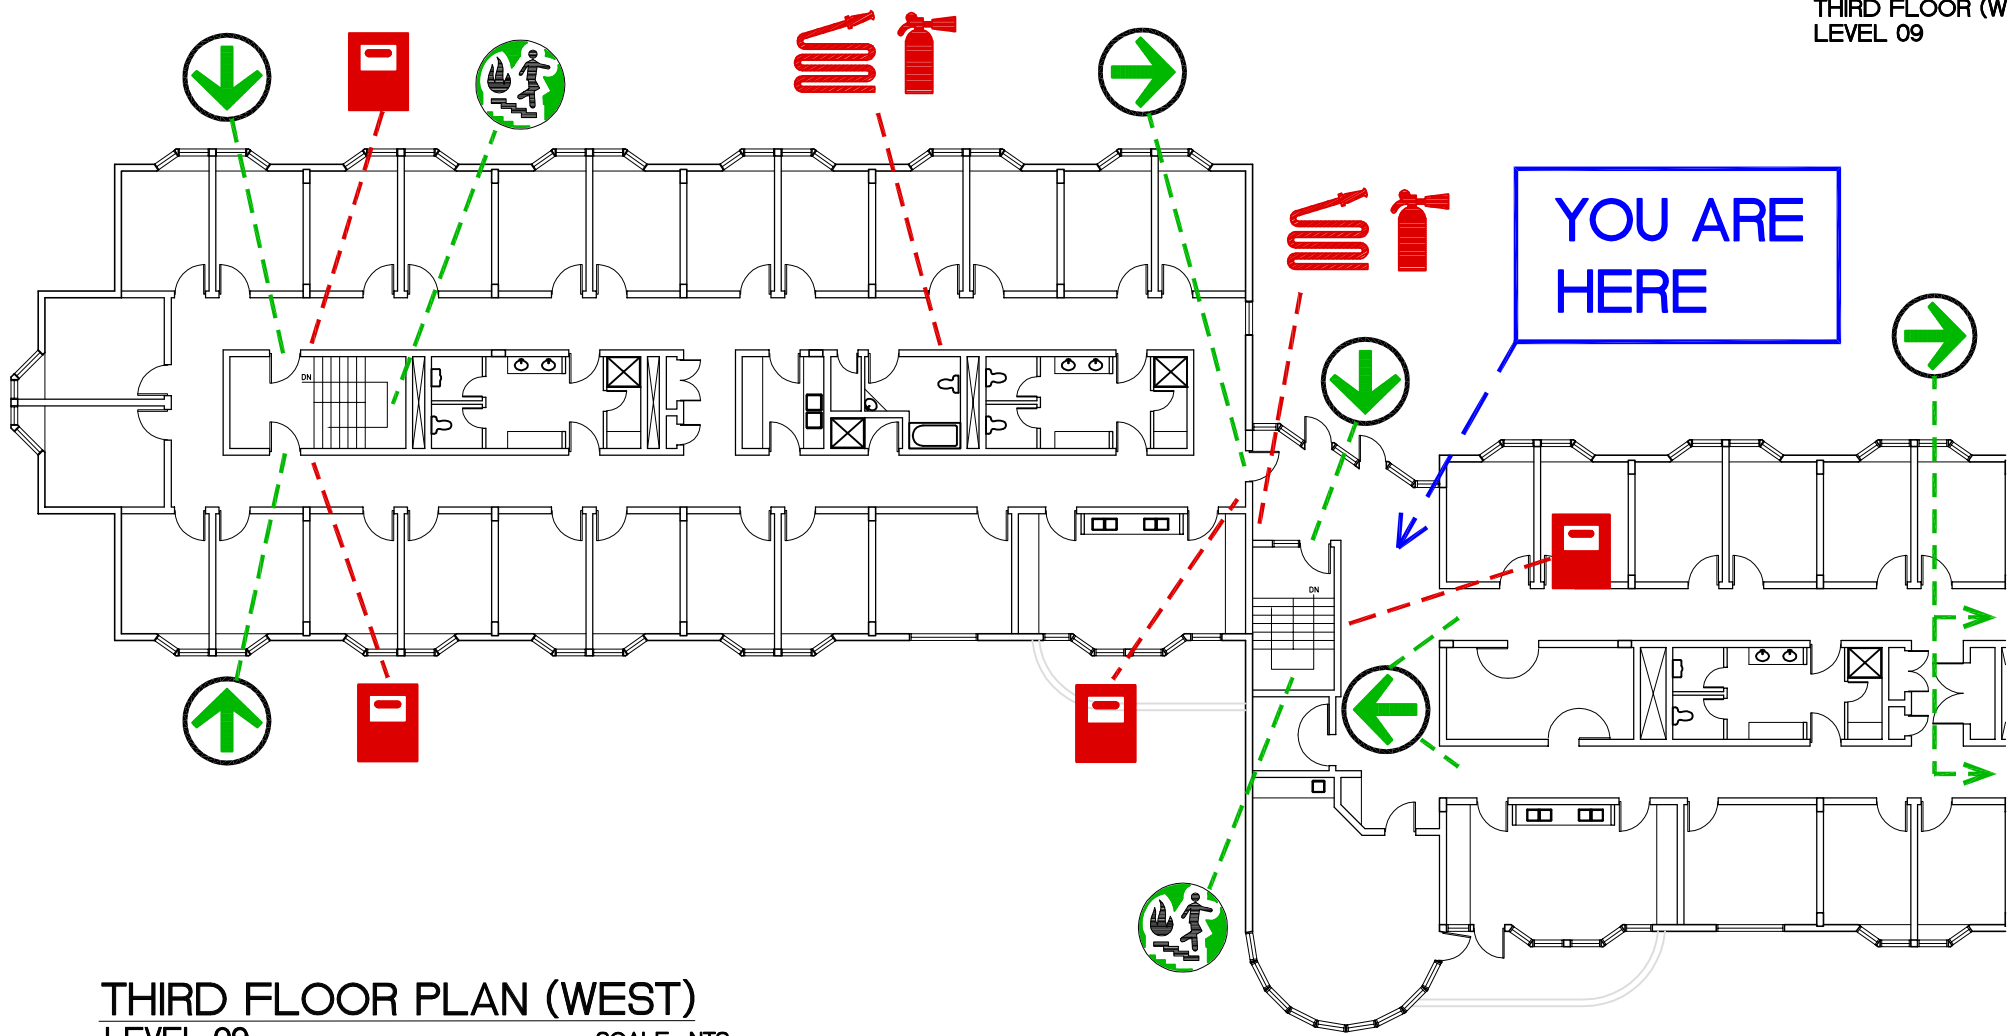



THIRD FLOOR PLAN (WEST)
LEVEL 09
SCALE : NTS

LEGEND

- EXIT POINT
- ASSEMBLY AREA
- FIRE STAIRS
- FIRE EXTINGUISHER
- FIRE HOSE
- FIRE PULL STATION
- EVACUATION ROUTE
- REFUGE AREA


SFU	SIMON FRASER UNIVERSITY FACILITIES SERVICES		
File Location	DocuShare-SFU Public\Public Facilities Services\Fire Evacuation Plan\94-McTaggart Cowan Hall		
Date Approved	January 09, 2012	EH+S Approved	

Building Name :	
McTaggart Cowan Hall Residence	
FLOOR	4000 LEVEL (WEST)

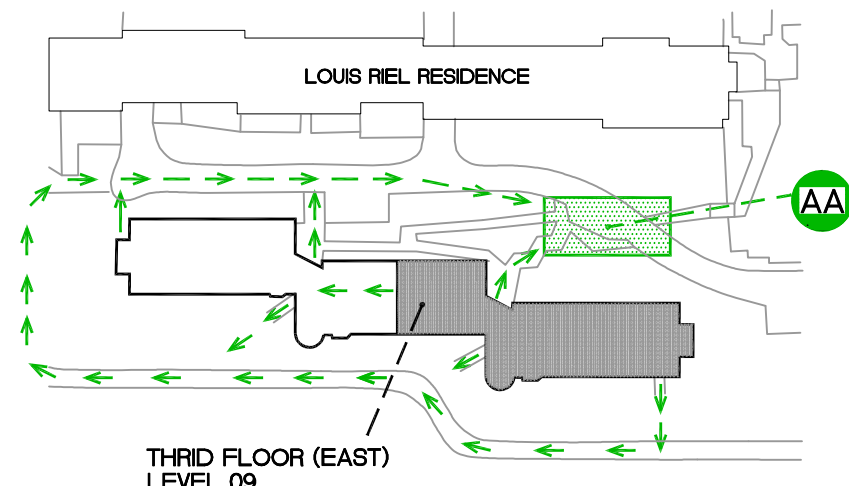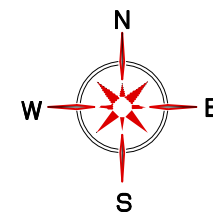

EVACUATION PLAN
SCALE : NTS

**YOU ARE
HERE**

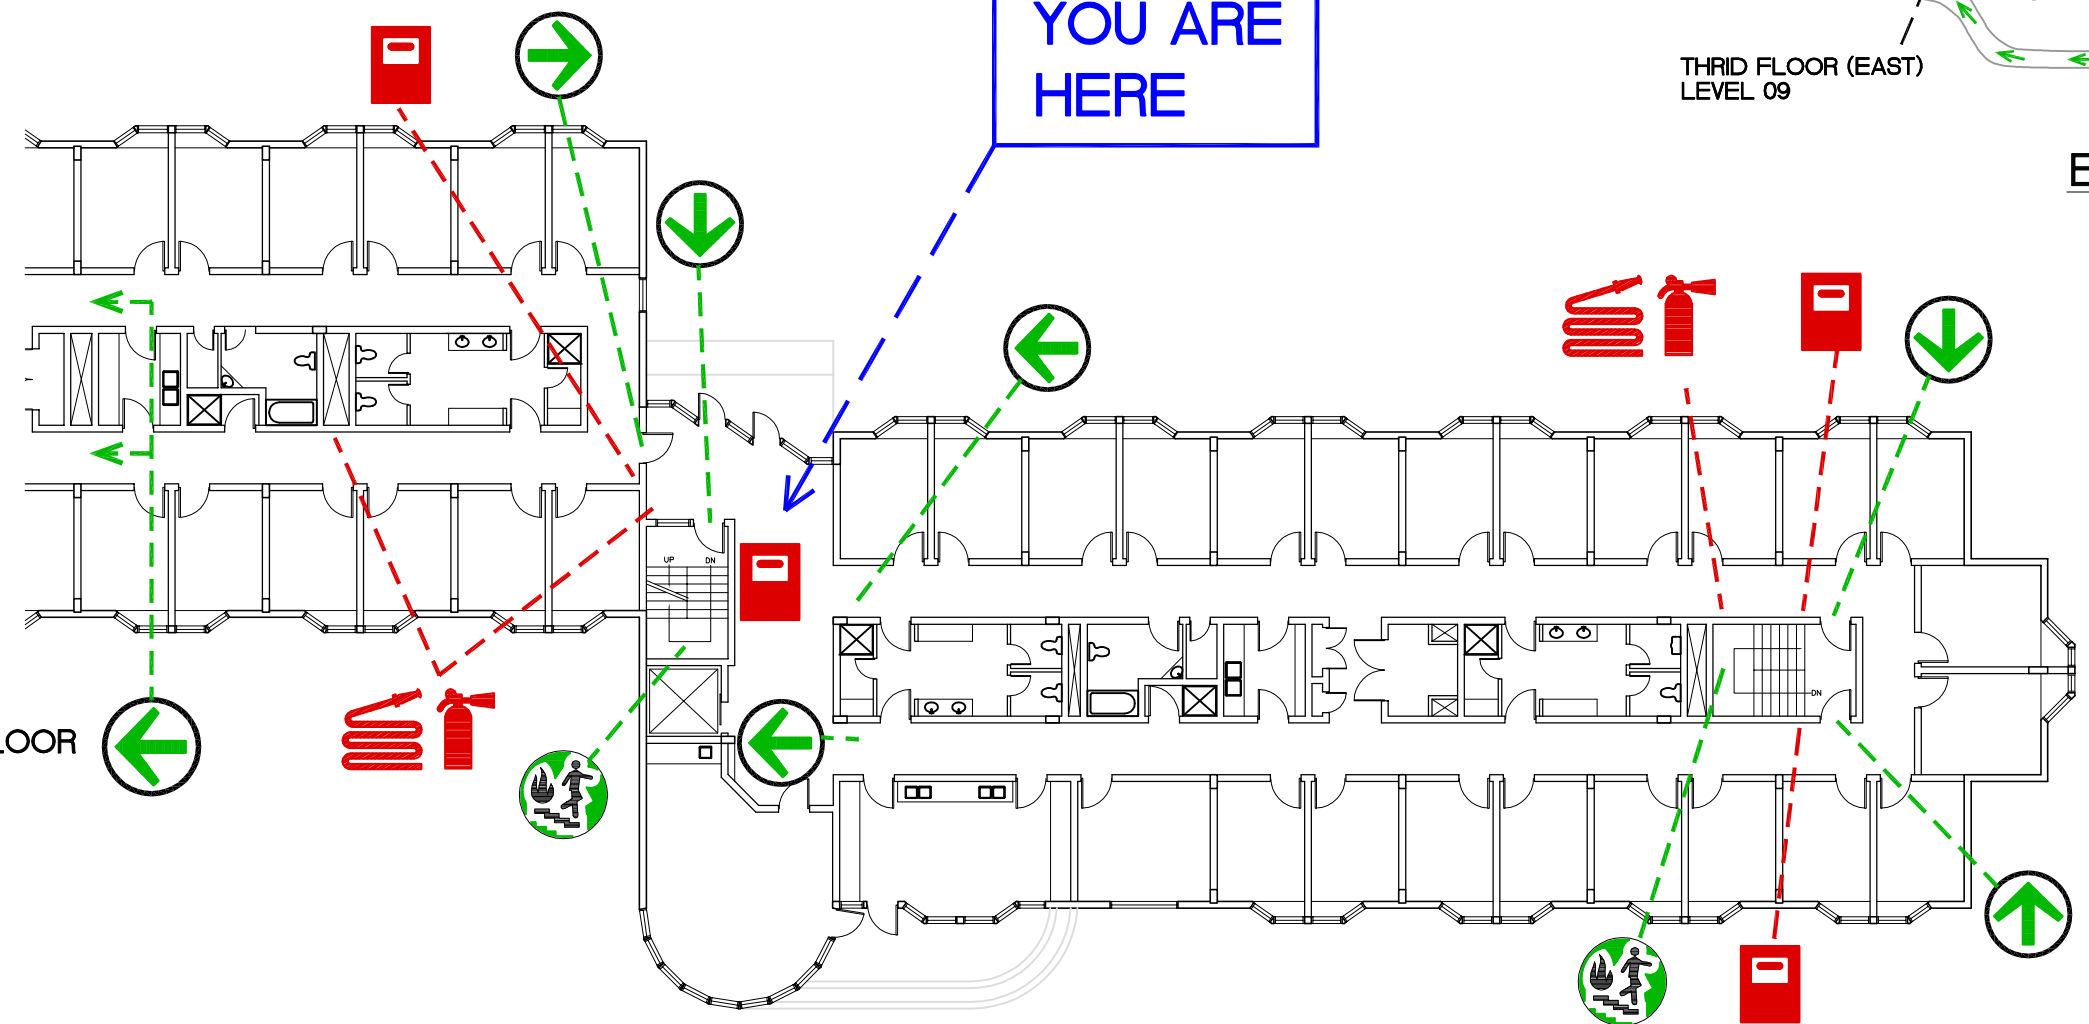

THIRD FLOOR PLAN (EAST)
LEVEL 09
SCALE : NTS

LEGEND

- EXIT POINT
- ASSEMBLY AREA
- FIRE STAIRS
- FIRE EXTINGUISHER
- FIRE HOSE
- FIRE PULL STATION
- EVACUATION ROUTE
- REFUGE AREA

SIMON FRASER UNIVERSITY FACILITIES SERVICES	
File Location	DocuShare-SFU Public\Public Facilities Services\Fire Evacuation Plan\94-McTaggart Cowan Hall
Date Approved	January 09, 2012 EH+S Approved

Building Name :	
McTaggart Cowan Hall Residence	
FLOOR	4000 LEVEL (EAST)