



BASEMENT FLOOR PLAN
LEVEL 06
SCALE: NTS

LEGEND


- EXIT POINT
- ASSEMBLY AREA
- FIRE STAIRS
- FIRE EXTINGUISHER
- FIRE HOSE
- FIRE PULL STATION
- EVACUATION ROUTE
- REFUGE AREA

SFU	SIMON FRASER UNIVERSITY FACILITIES SERVICES		
File Location	DocuShare-SFU Public\Public Facilities Services\Fire Evacuation Plan\94-McTaggart Cowan Hall		
Date Approved	January 09, 2012	EH+S Approved	January 23, 2012

Building Name :	
<h2>McTaggart Cowan Hall Residence</h2>	
FLOOR	1000 LEVEL

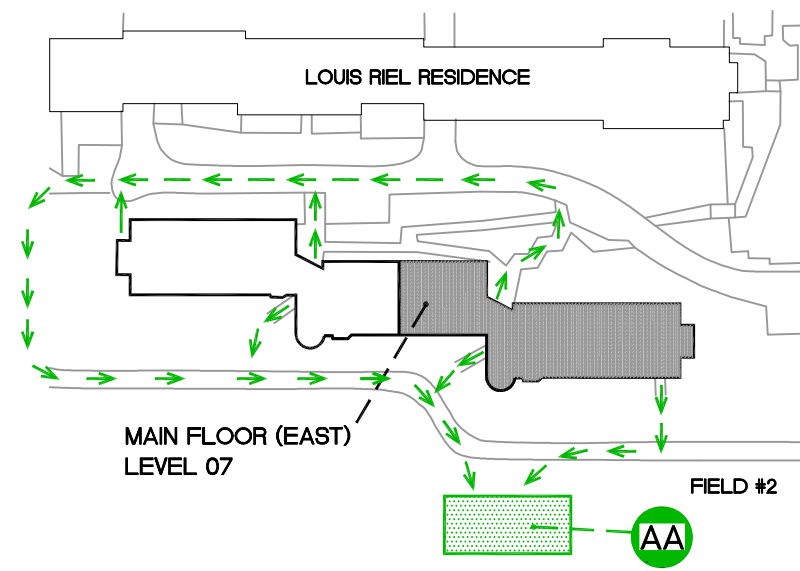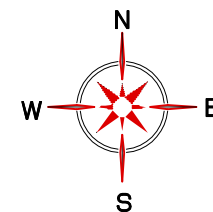



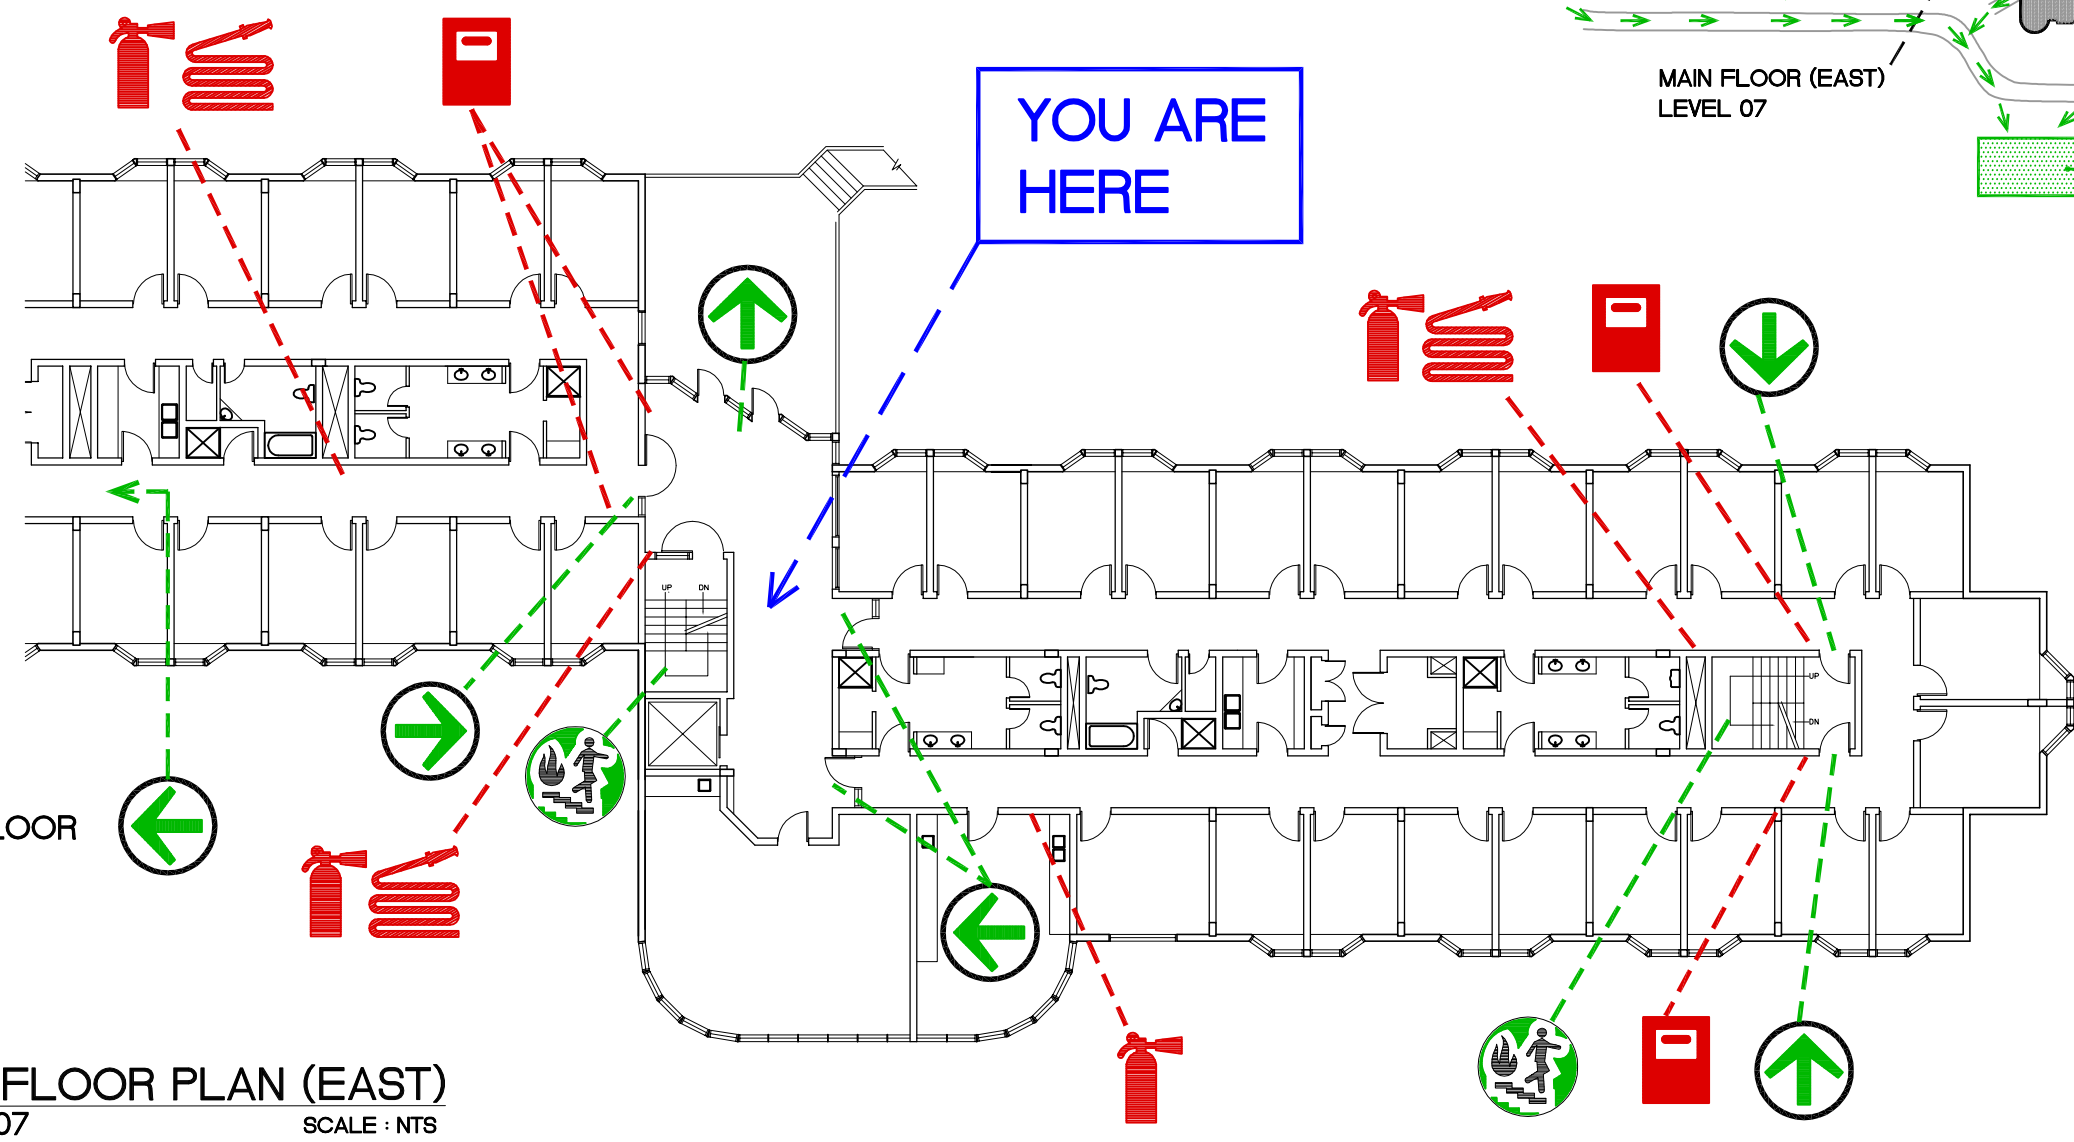





EVACUATION PLAN
SCALE : NTS



TO MAIN FLOOR
(WEST)



MAIN FLOOR PLAN (EAST)
LEVEL 07
SCALE : NTS

LEGEND


-  EXIT POINT
-  ASSEMBLY AREA
-  FIRE STAIRS
-  FIRE EXTINGUISHER
-  FIRE HOSE
-  FIRE PULL STATION
-  EVACUATION ROUTE
-  REFUGE AREA

SFU		SIMON FRASER UNIVERSITY FACILITIES SERVICES	
File Location	DocuShare-SFU Public\Public Facilities Services\Fire Evacuation Plan\94-McTaggart Cowan Hall		
Date Approved	January 09, 2012	EH+S Approved	January 23, 2012

Building Name :	
McTaggart Cowan Hall Residence	
FLOOR	2000 LEVEL (EAST)

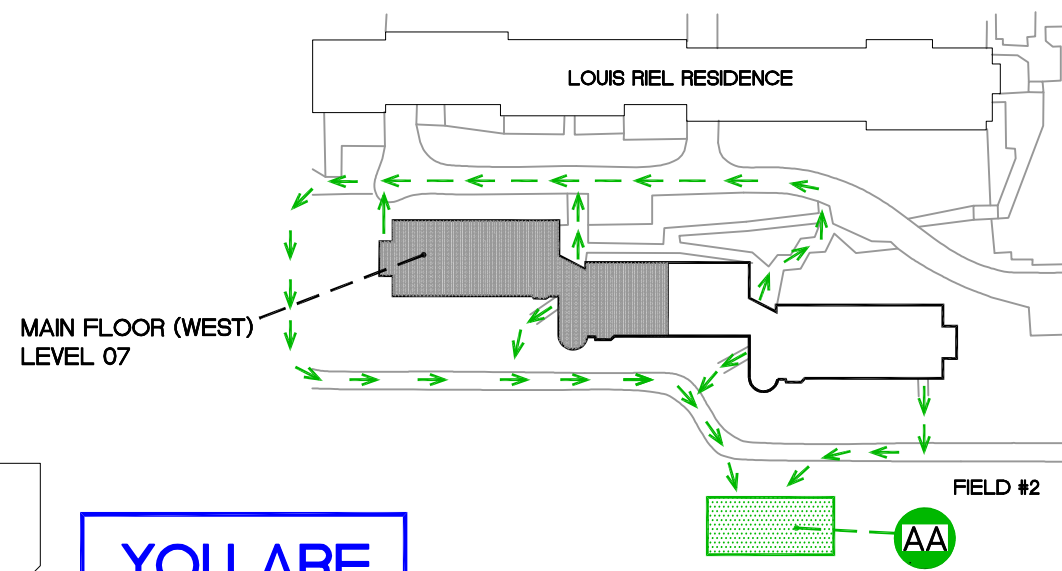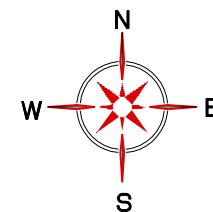

EVACUATION PLAN
SCALE : NTS

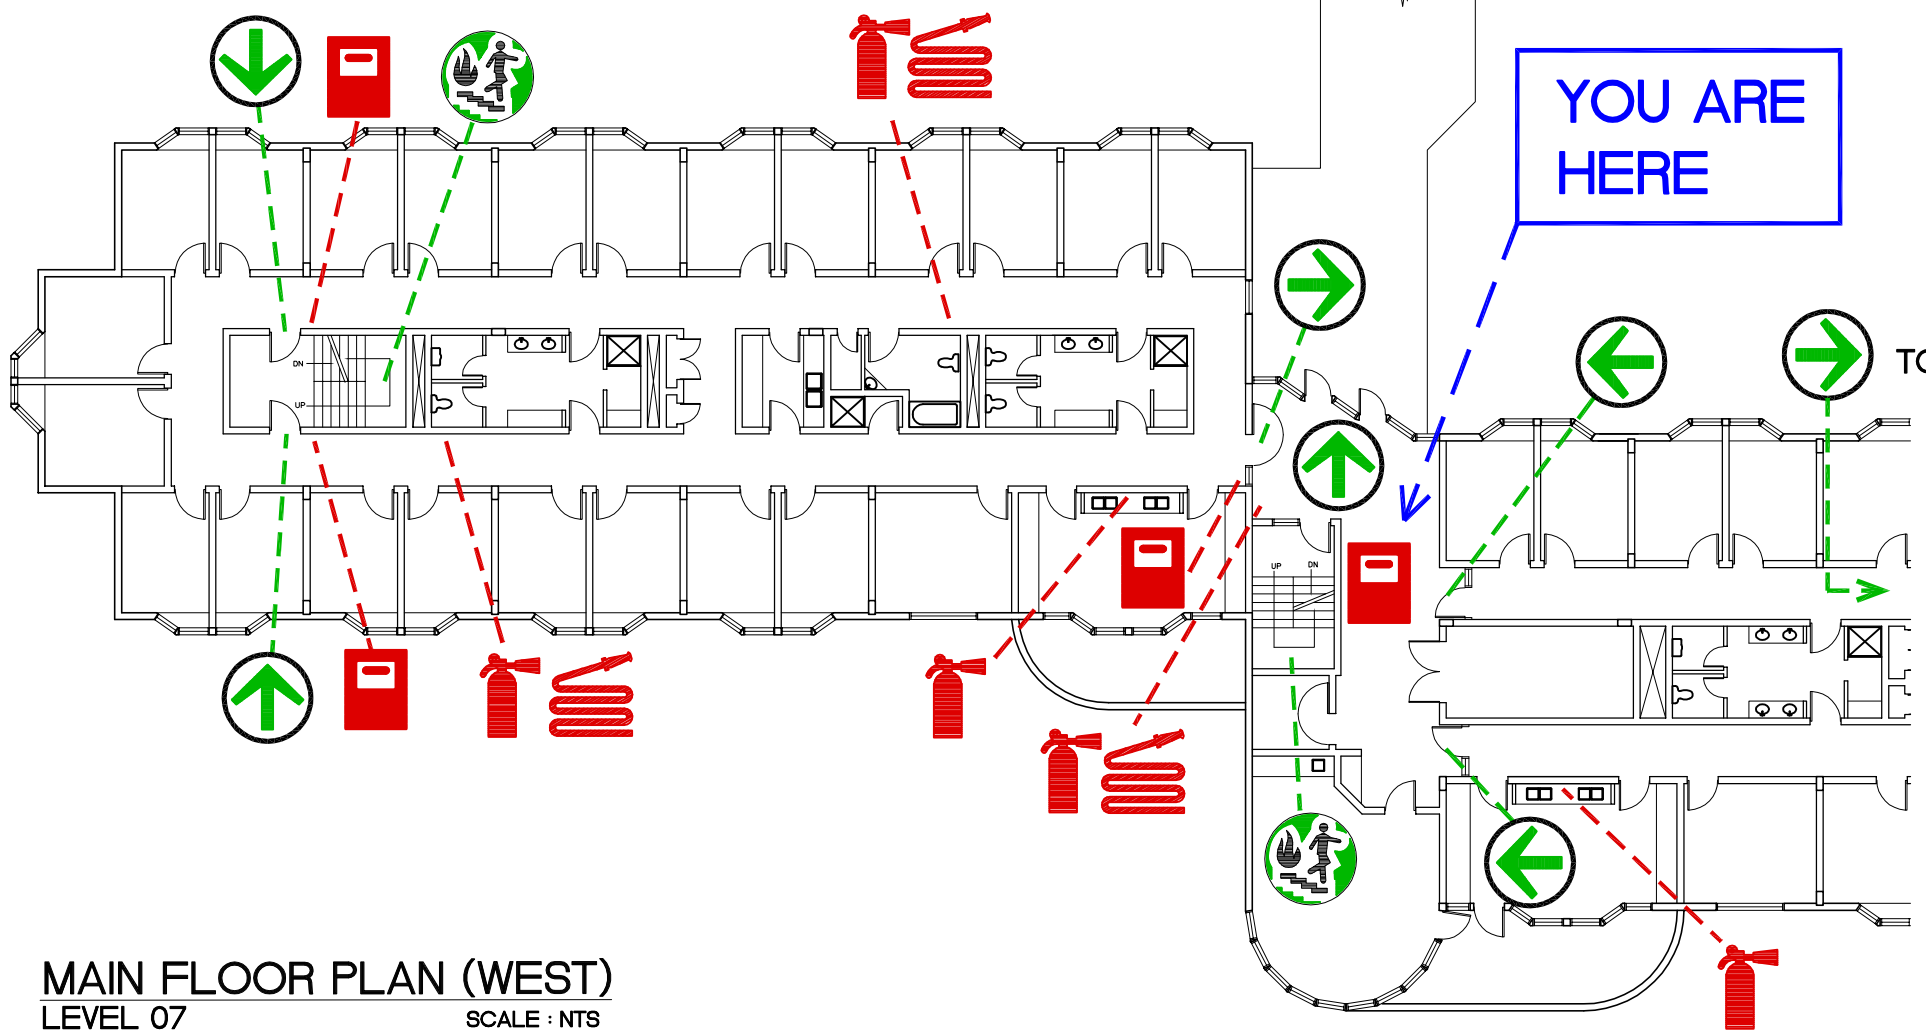



MAIN FLOOR PLAN (WEST)
LEVEL 07
SCALE : NTS

LEGEND


- EXIT POINT
- ASSEMBLY AREA
- FIRE STAIRS
- FIRE EXTINGUISHER
- FIRE HOSE
- FIRE PULL STATION
- EVACUATION ROUTE
- REFUGE AREA

SFU	SIMON FRASER UNIVERSITY FACILITIES SERVICES		
File Location	DocuShare-SFU Public\Public Facilities Services\Fire Evacuation Plan\94-McTaggart Cowan Hall		
Date Approved	January 09, 2012	EH+S Approved	January 23, 2012

Building Name :	McTaggart Cowan Hall Residence
FLOOR	2000 LEVEL (WEST)

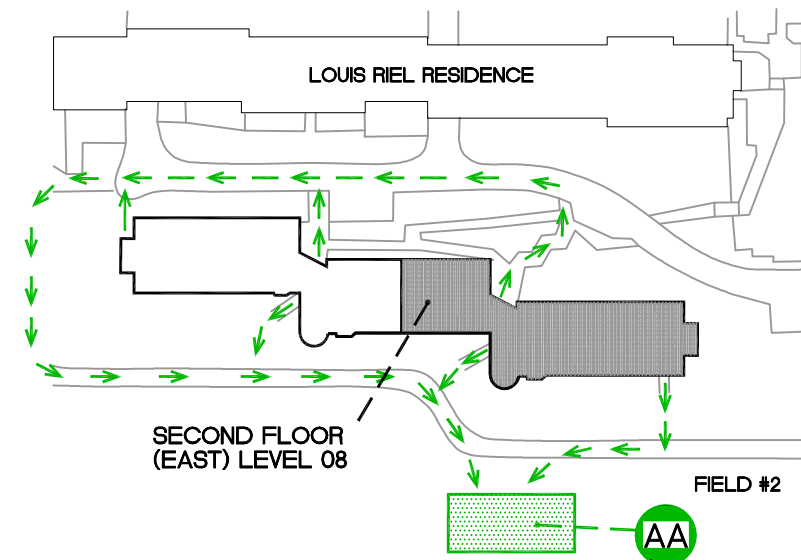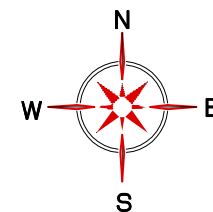

EVACUATION PLAN
SCALE : NTS

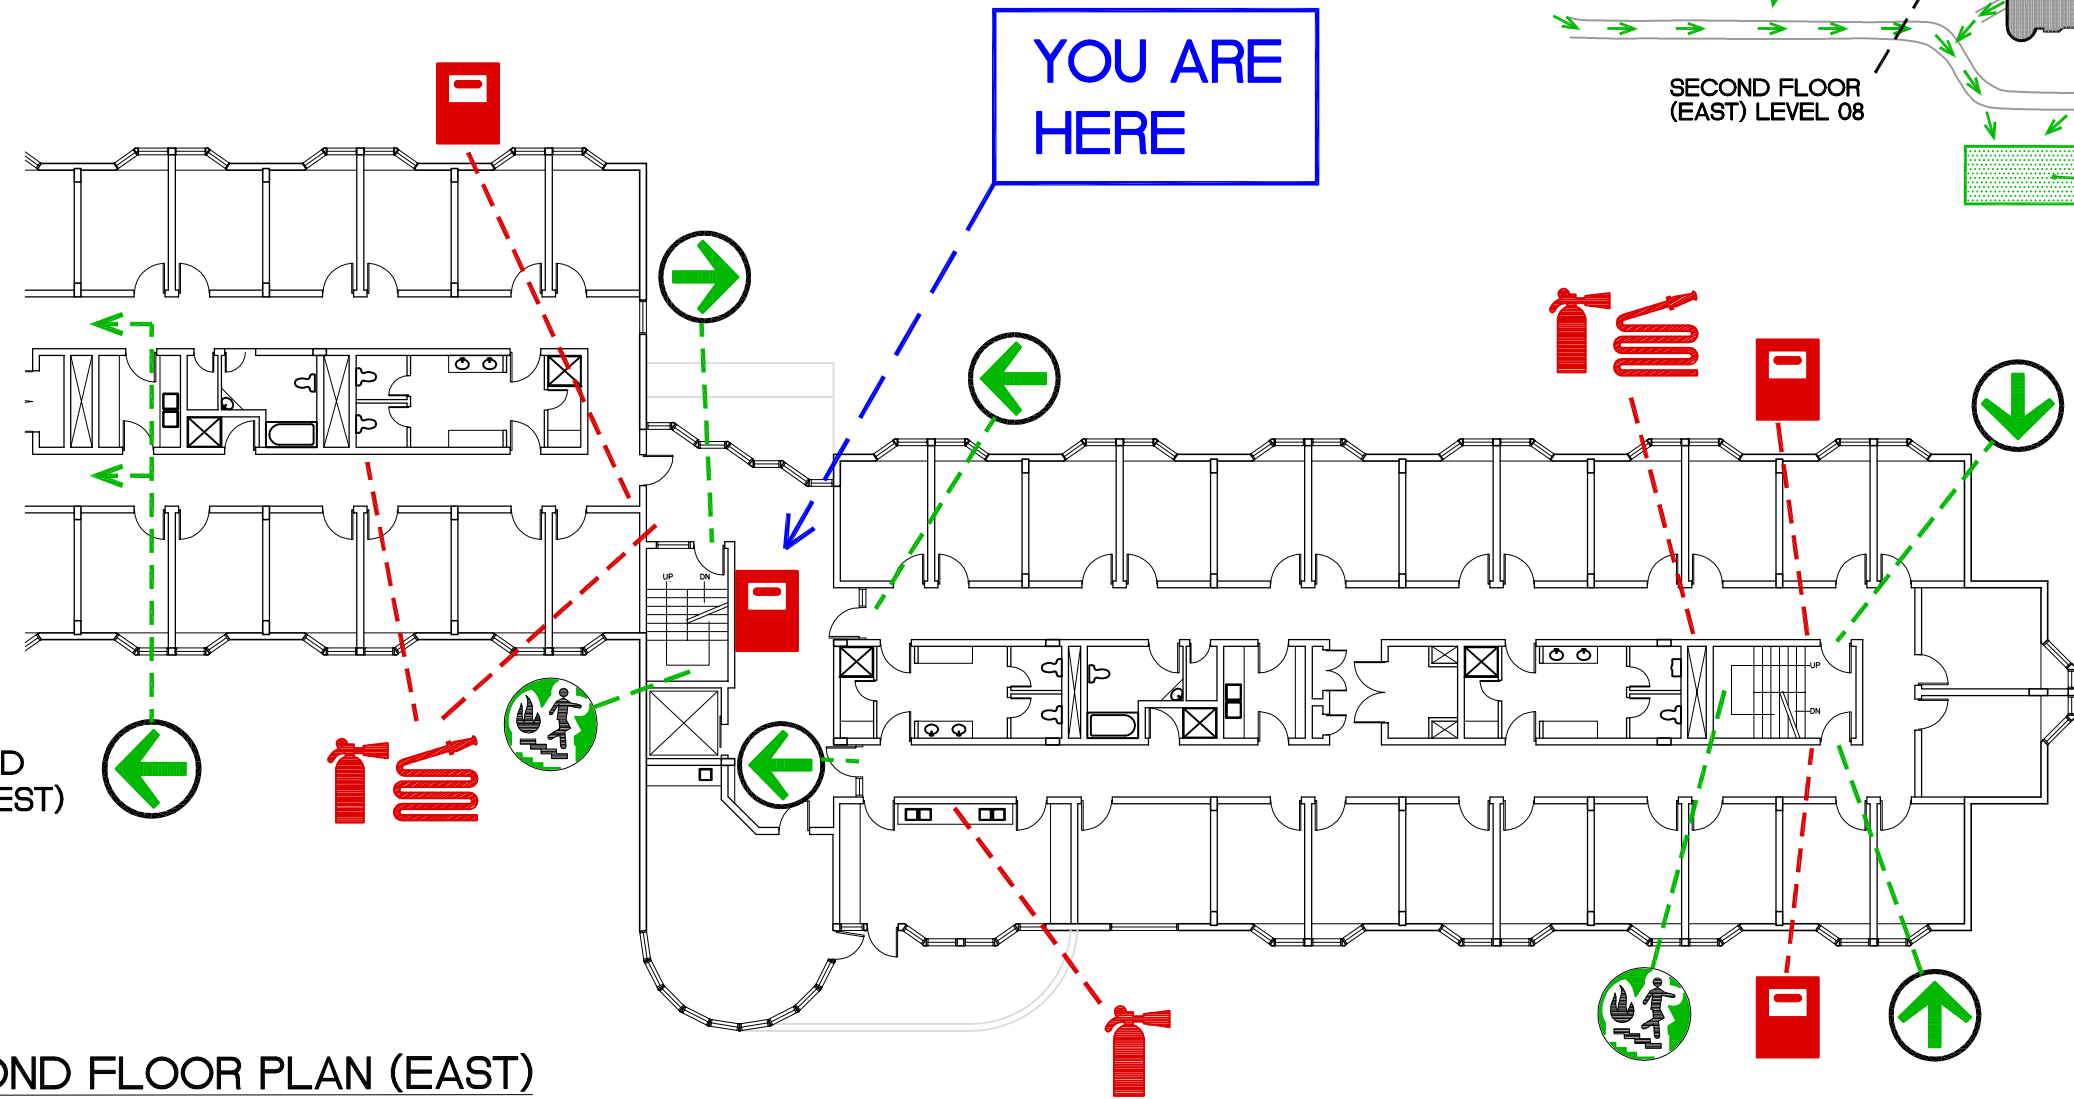

TO SECOND FLOOR (WEST)



SECOND FLOOR PLAN (EAST)
LEVEL 08
SCALE : NTS

LEGEND


- EXIT POINT
- ASSEMBLY AREA
- FIRE STAIRS
- FIRE EXTINGUISHER
- FIRE HOSE
- FIRE PULL STATION
- EVACUATION ROUTE
- REFUGE AREA

SFU	SIMON FRASER UNIVERSITY FACILITIES SERVICES		
File Location	DocuShare-SFU Public\Public Facilities Services\Fire Evacuation Plan\94-McTaggart Cowan Hall		
Date Approved	January 09, 2012	EH+S Approved	January 23, 2012

Building Name :	
McTaggart Cowan Hall Residence	
FLOOR	3000 LEVEL (EAST)

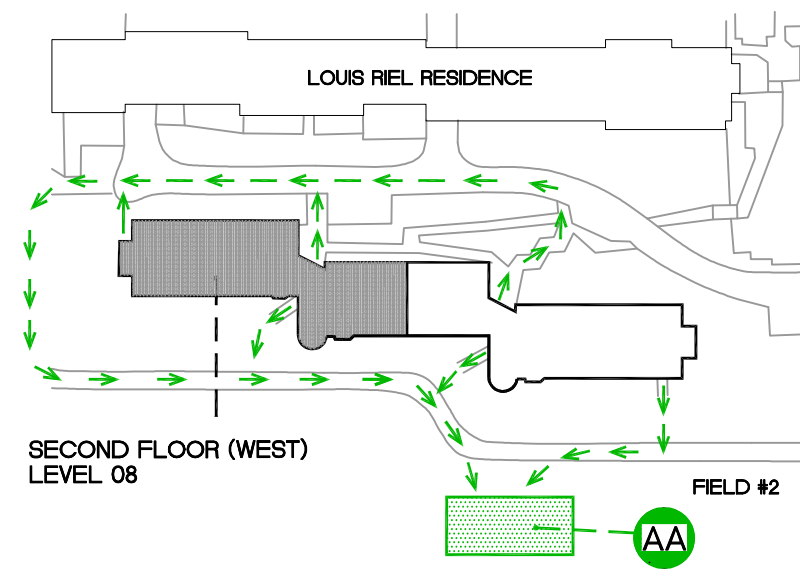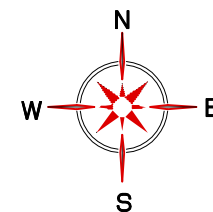



EVACUATION PLAN
SCALE : NTS

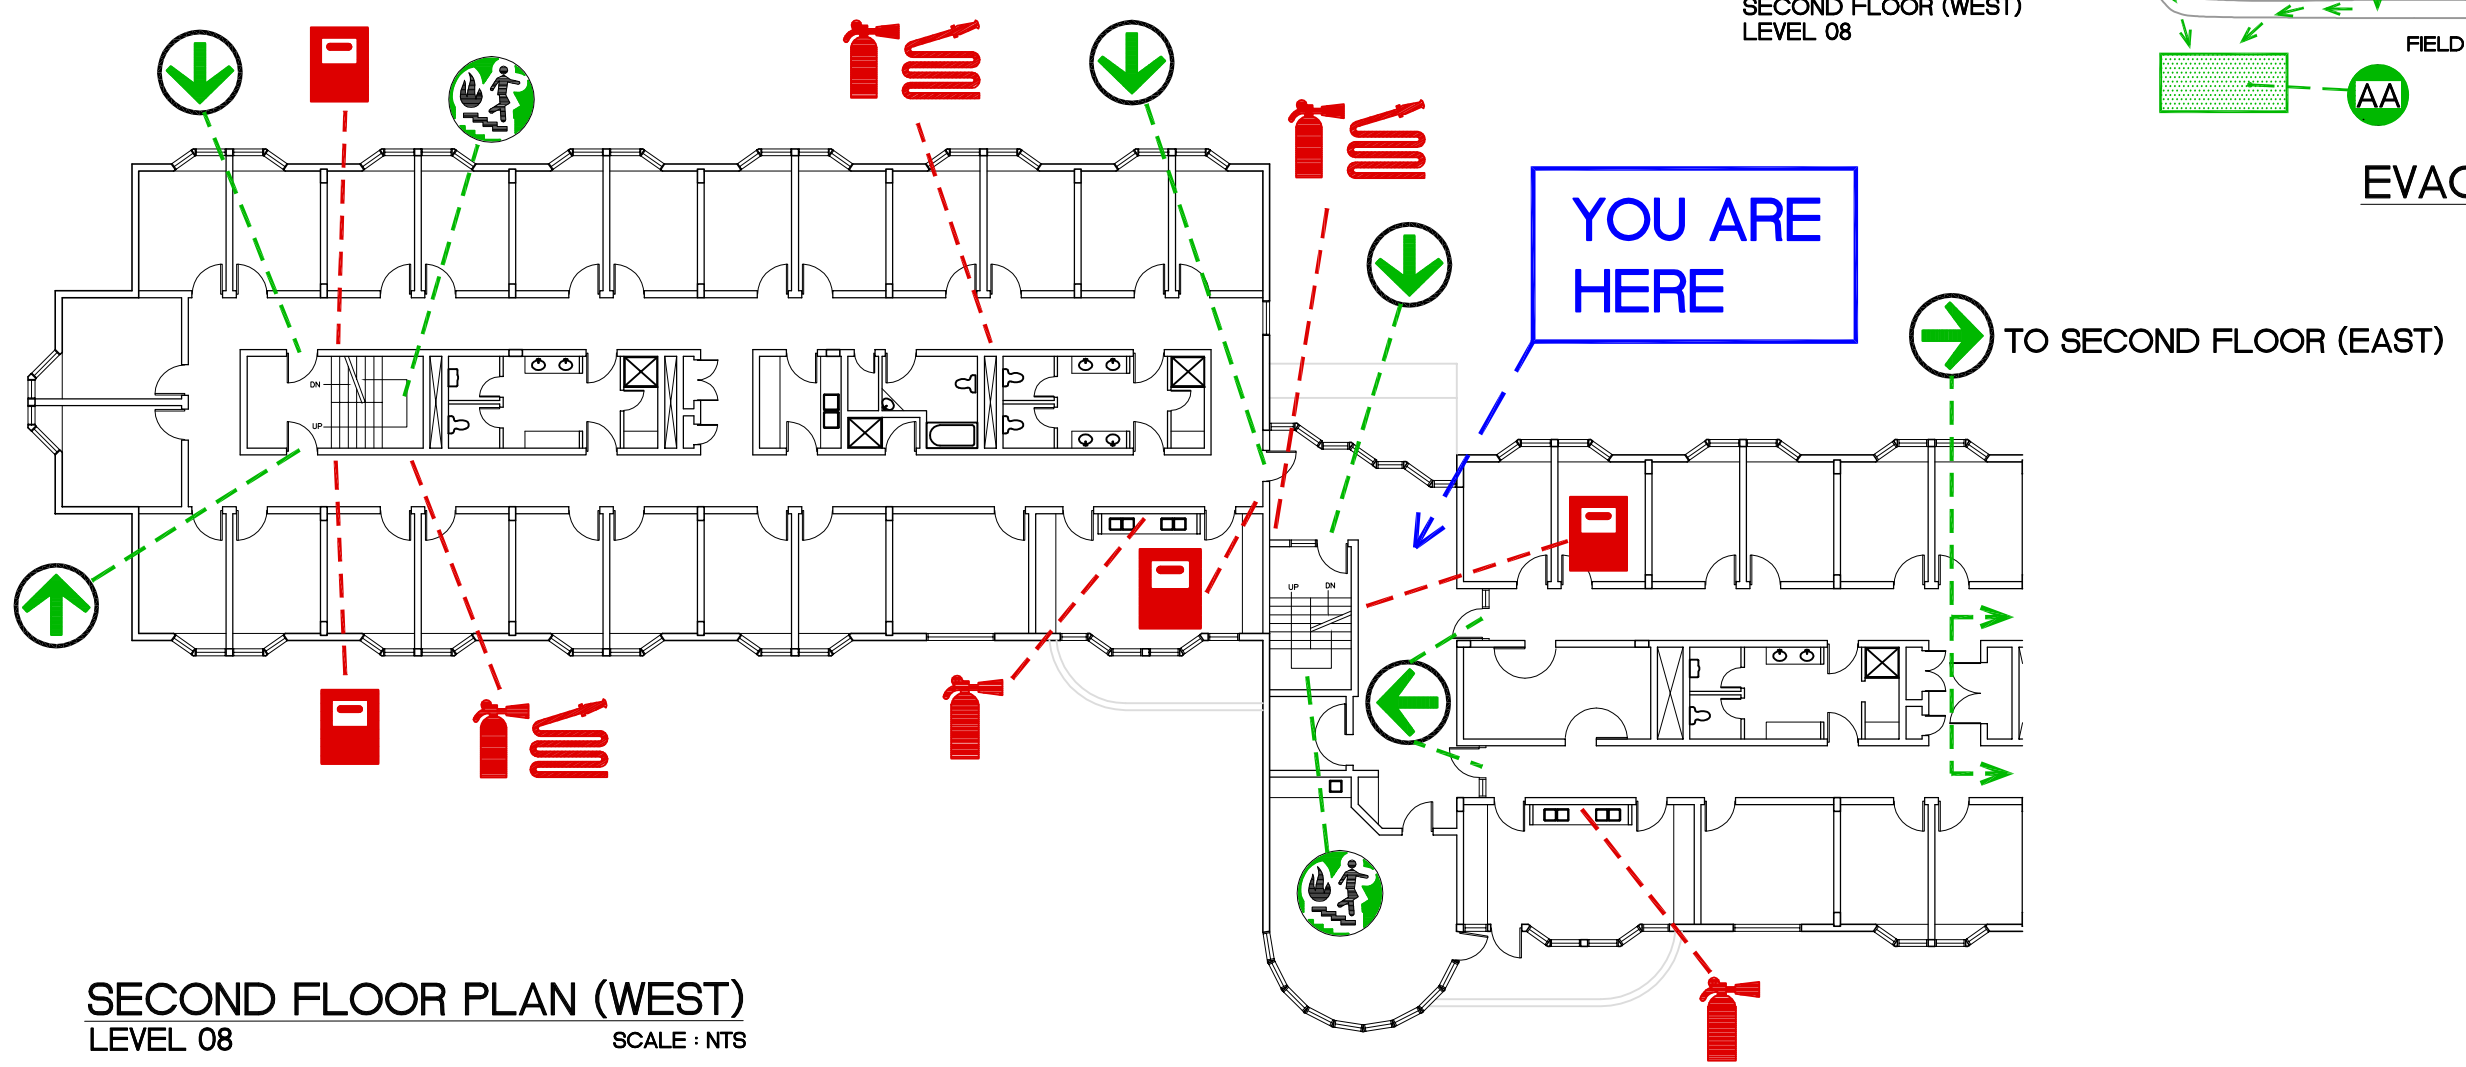

SECOND FLOOR PLAN (WEST)
LEVEL 08
SCALE : NTS


LEGEND					
	EXIT POINT		FIRE EXTINGUISHER		EVACUATION ROUTE
	ASSEMBLY AREA		FIRE HOSE		REFUGE AREA
	FIRE STAIRS		FIRE PULL STATION		

	SIMON FRASER UNIVERSITY FACILITIES SERVICES			Building Name : McTaggart Cowan Hall Residence	
	File Location	DocuShare-SFU Public\Public Facilities Services\Fire Evacuation Plan\94-McTaggart Cowan Hall			FLOOR
Date Approved	January 09, 2012	EH+S Approved	January 23, 2012		

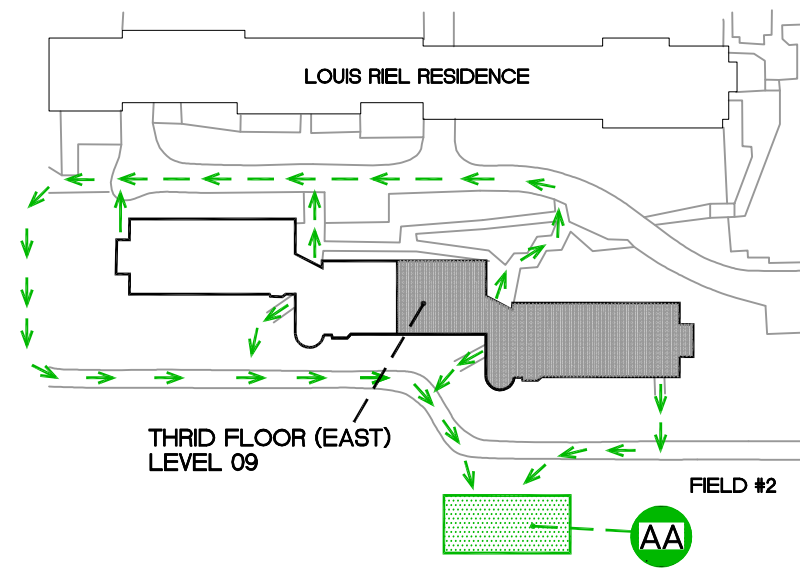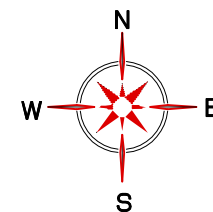

EVACUATION PLAN
SCALE : NTS

**YOU ARE
HERE**

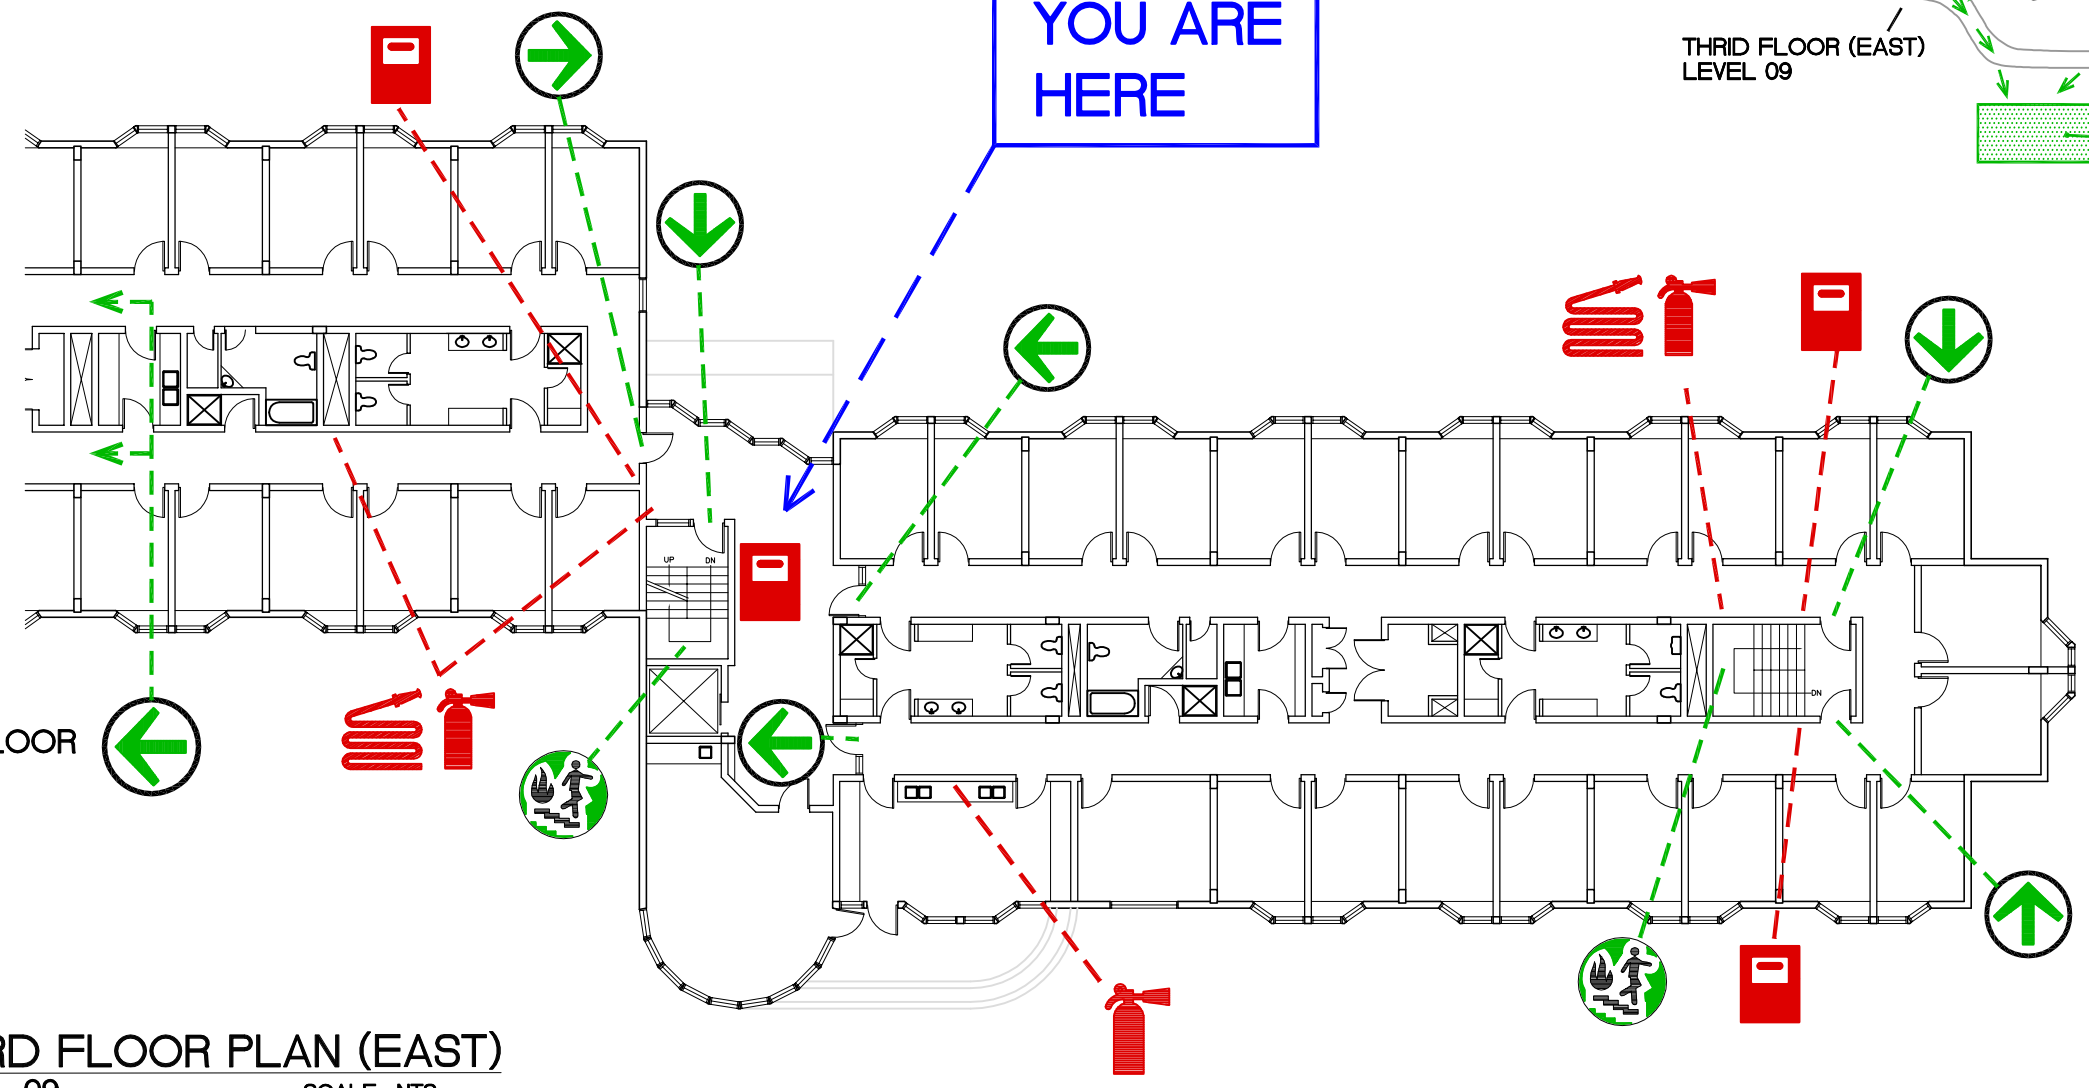

TO THIRD FLOOR
(WEST)



THIRD FLOOR PLAN (EAST)
LEVEL 09
SCALE : NTS

LEGEND


- EXIT POINT
- ASSEMBLY AREA
- FIRE STAIRS
- FIRE EXTINGUISHER
- FIRE HOSE
- FIRE PULL STATION
- EVACUATION ROUTE
- REFUGE AREA

SFU	SIMON FRASER UNIVERSITY FACILITIES SERVICES		
File Location	DocuShare-SFU Public\Public Facilities Services\Fire Evacuation Plan\94-McTaggart Cowan Hall		
Date Approved	January 09, 2012	EH+S Approved	January 23, 2012

Building Name :	McTaggart Cowan Hall Residence
FLOOR	4000 LEVEL (EAST)

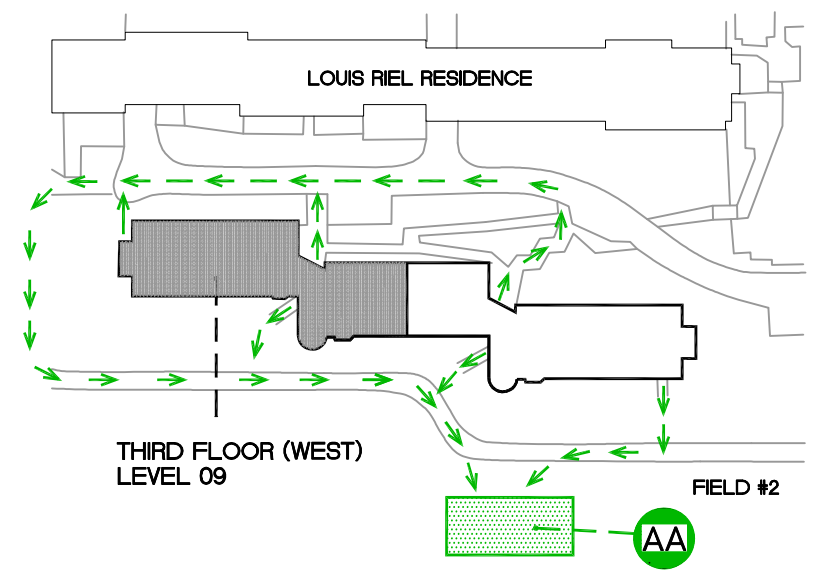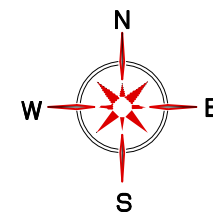

EVACUATION PLAN
SCALE : NTS

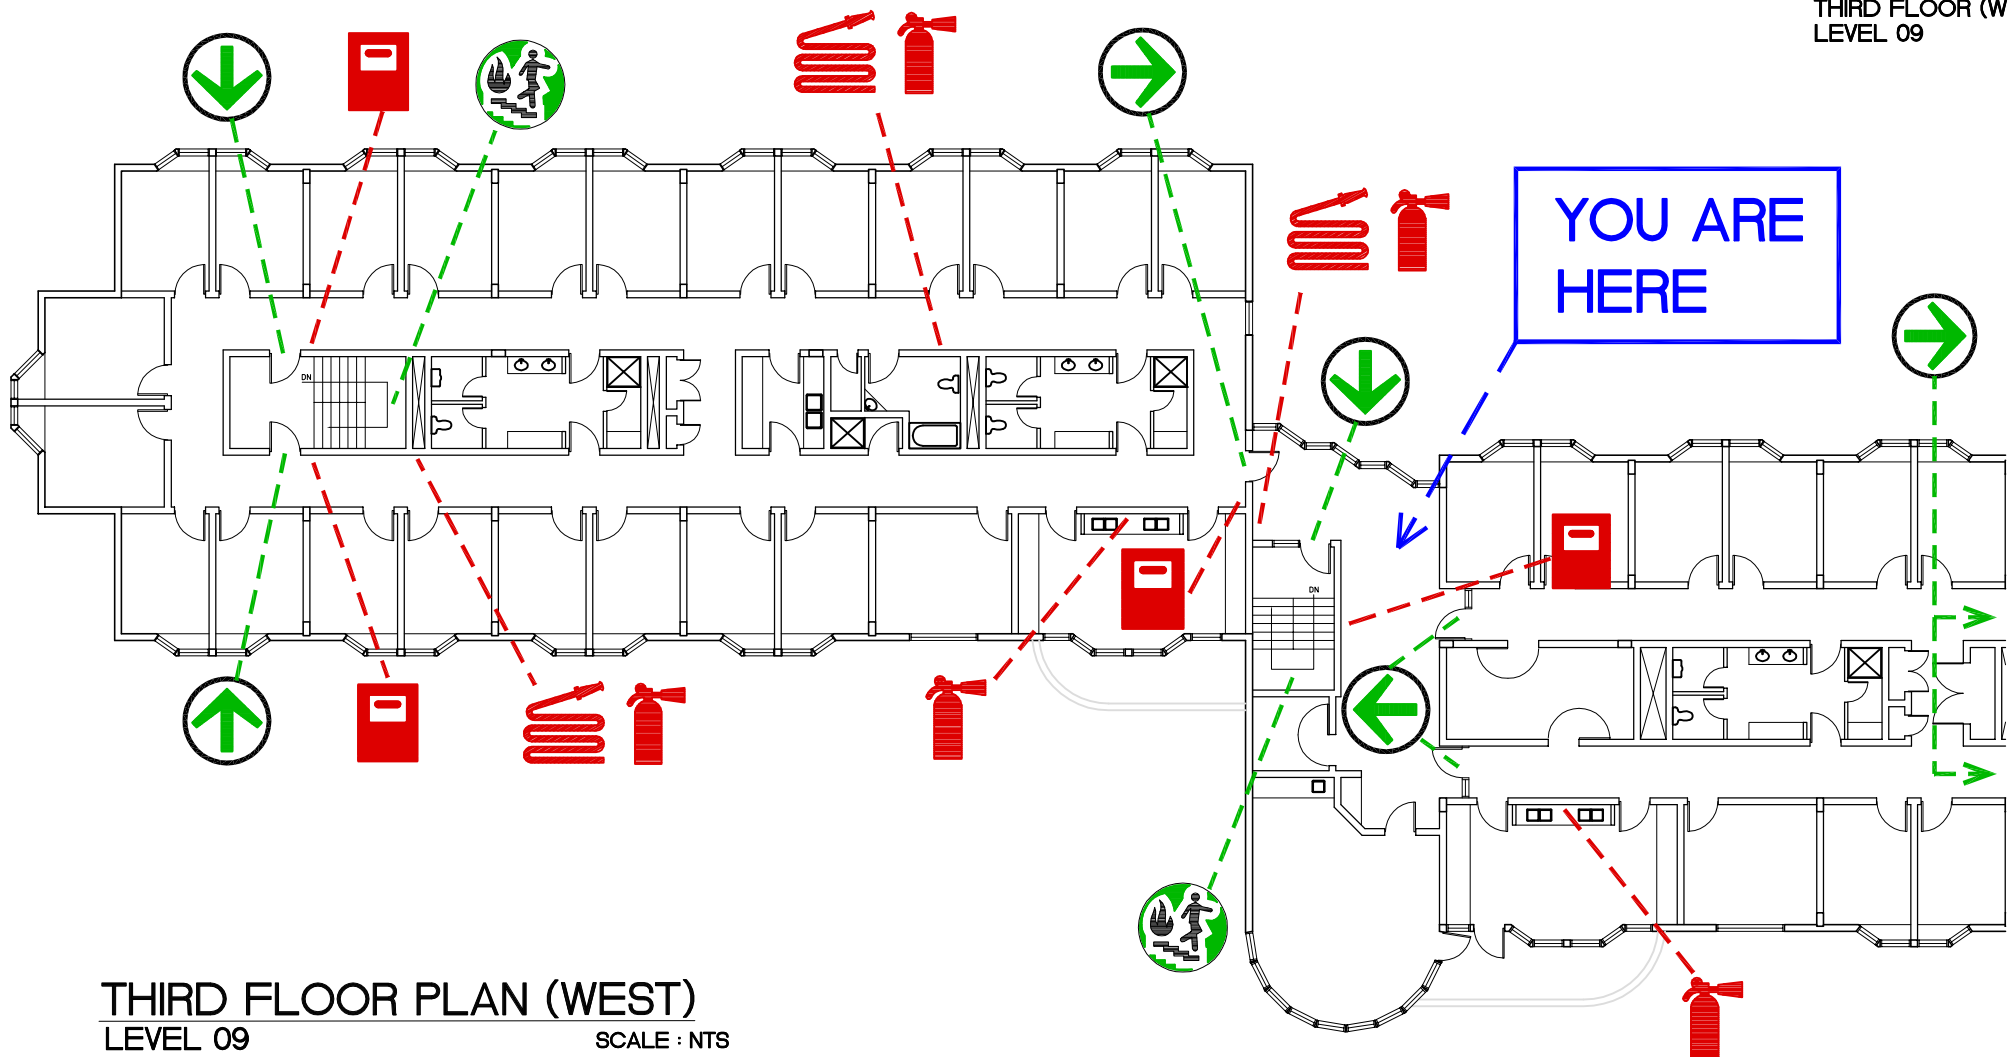

THIRD FLOOR PLAN (WEST)
LEVEL 09
SCALE : NTS

LEGEND

- EXIT POINT
- ASSEMBLY AREA
- FIRE STAIRS
- FIRE EXTINGUISHER
- FIRE HOSE
- FIRE PULL STATION
- EVACUATION ROUTE
- REFUGE AREA

SFU		SIMON FRASER UNIVERSITY FACILITIES SERVICES	
File Location	DocuShare-SFU Public\Public Facilities Services\Fire Evacuation Plan\94-McTaggart Cowan Hall		
Date Approved	January 09, 2012	EH+S Approved	January 23, 2012

Building Name :	
McTaggart Cowan Hall Residence	
FLOOR	4000 LEVEL (WEST)