








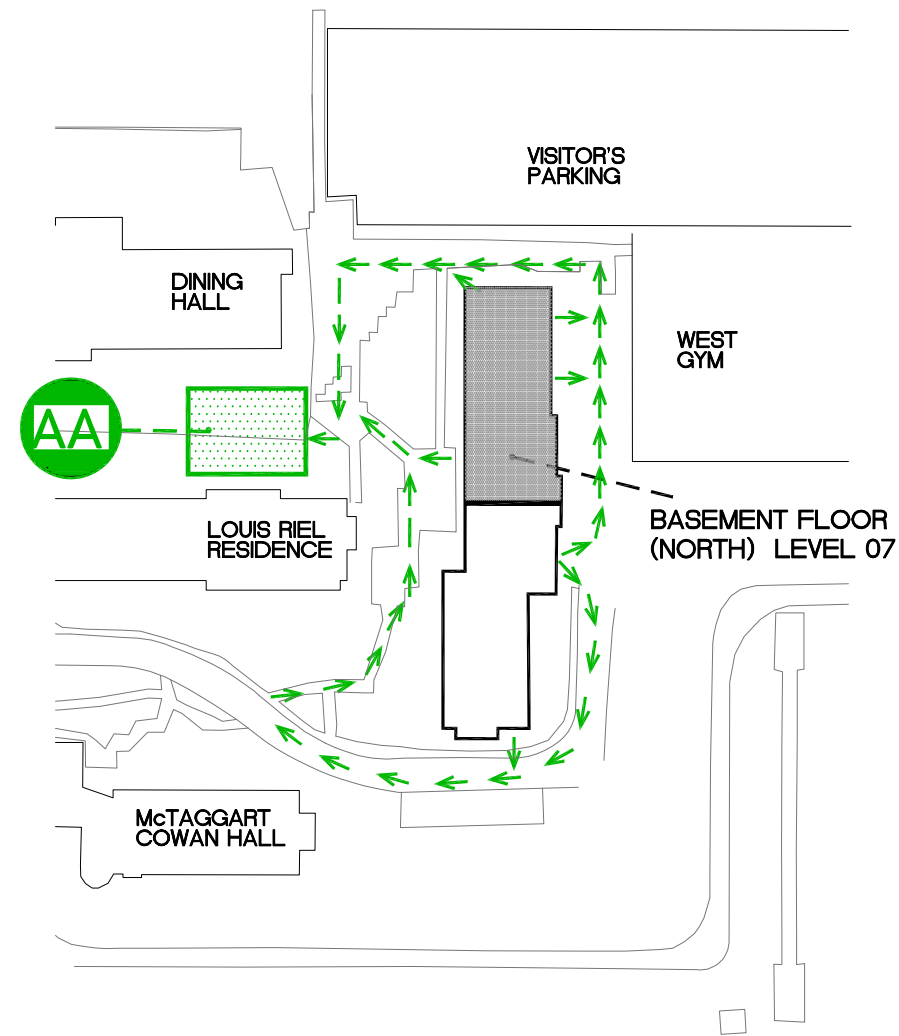


BASEMENT FLOOR PLAN (NORTH)
LEVEL 7
SCALE : NTS






EVACUATION PLAN
SCALE : NTS

LEGEND

-  EXIT POINT
-  ASSEMBLY AREA
-  FIRE STAIRS
-  FIRE EXTINGUISHER
-  FIRE HOSE
-  FIRE PULL STATION
-  EVACUATION ROUTE
-  REFUGE AREA

 SIMON FRASER UNIVERSITY FACILITIES SERVICES		Building Name : Shell House Residence	
File Location	DocuShare-SFU Public/Public Facilities Services\Fire Evacuation Plan\92-Shell House Residence		
Date Approved	September 1, 2011	EH+S Approved	November 24, 2011
FLOOR	100 LEVEL (NORTH)		

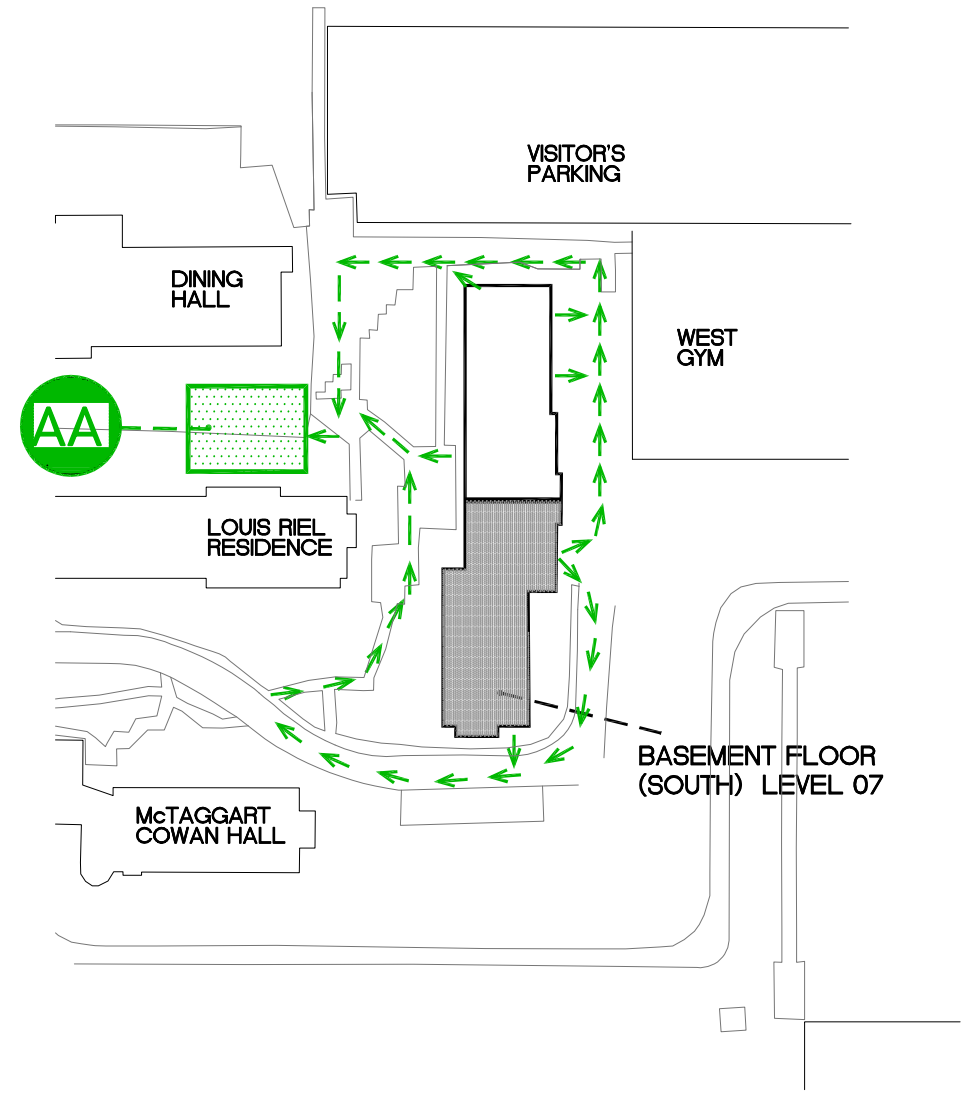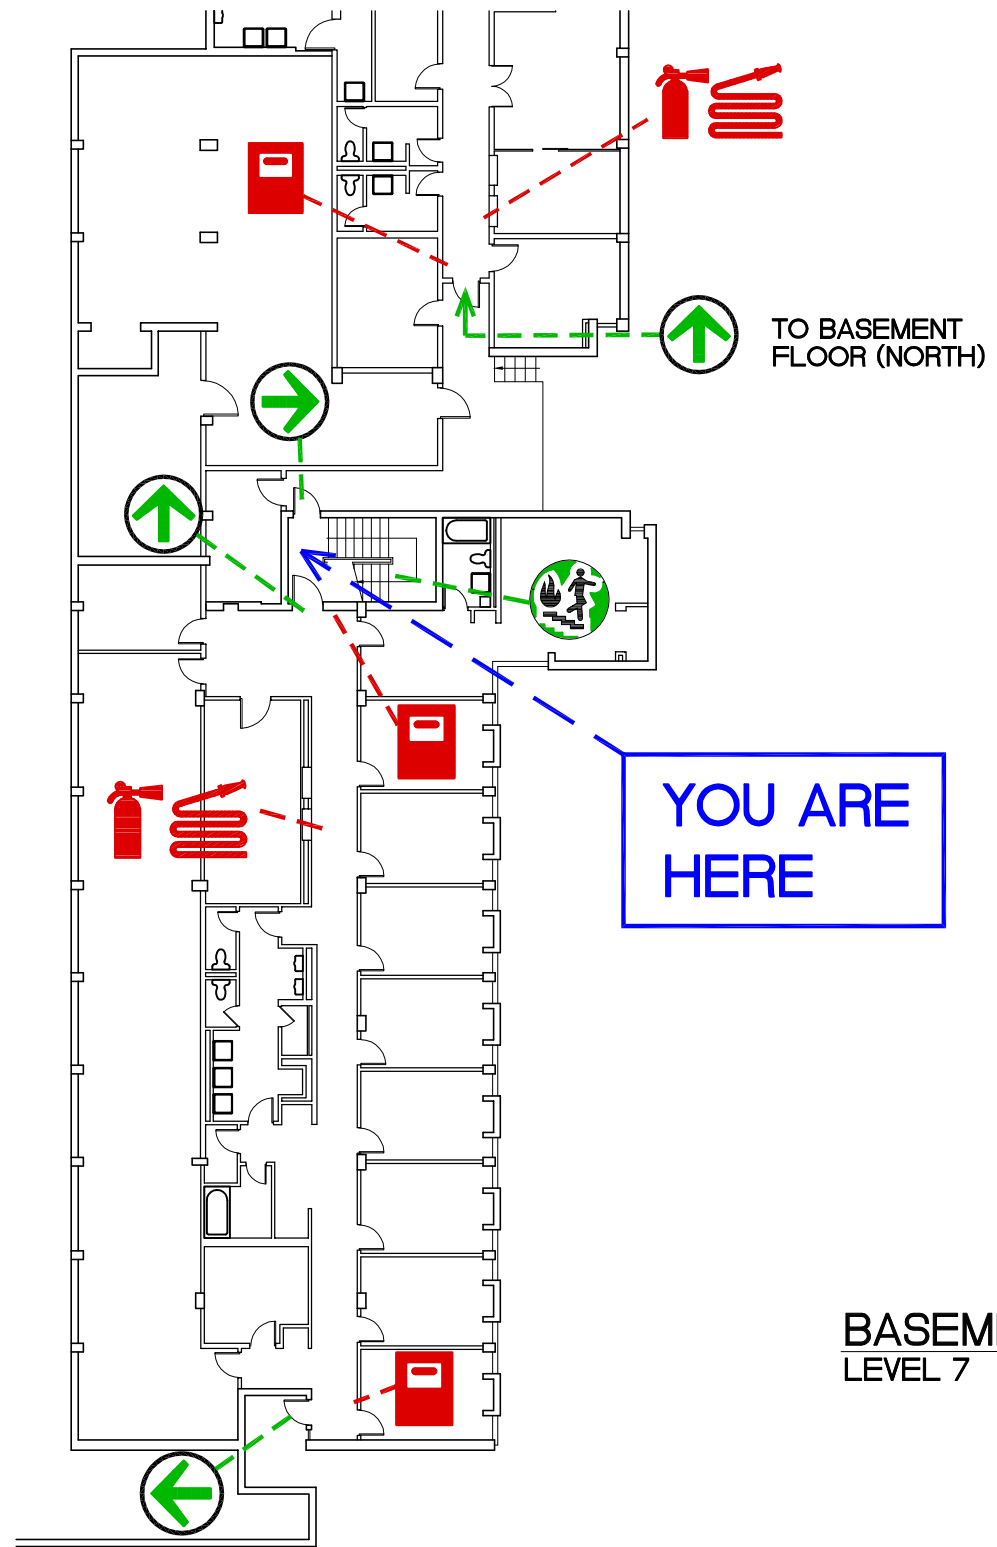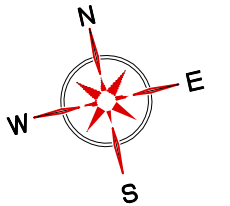


LEGEND

- EXIT POINT
- ASSEMBLY AREA
- FIRE STAIRS
- FIRE EXTINGUISHER
- FIRE HOSE
- FIRE PULL STATION
- EVACUATION ROUTE
- REFUGE AREA


SFU	SIMON FRASER UNIVERSITY FACILITIES SERVICES		
File Location	DocuShare-SFU Public\Public Facilities Services\Fire Evacuation Plan\92-Shell House Residence		
Date Approved	September 1, 2011	EH+S Approved	November 24, 2011

Building Name :	Shell House Residence
FLOOR	100 LEVEL (SOUTH)

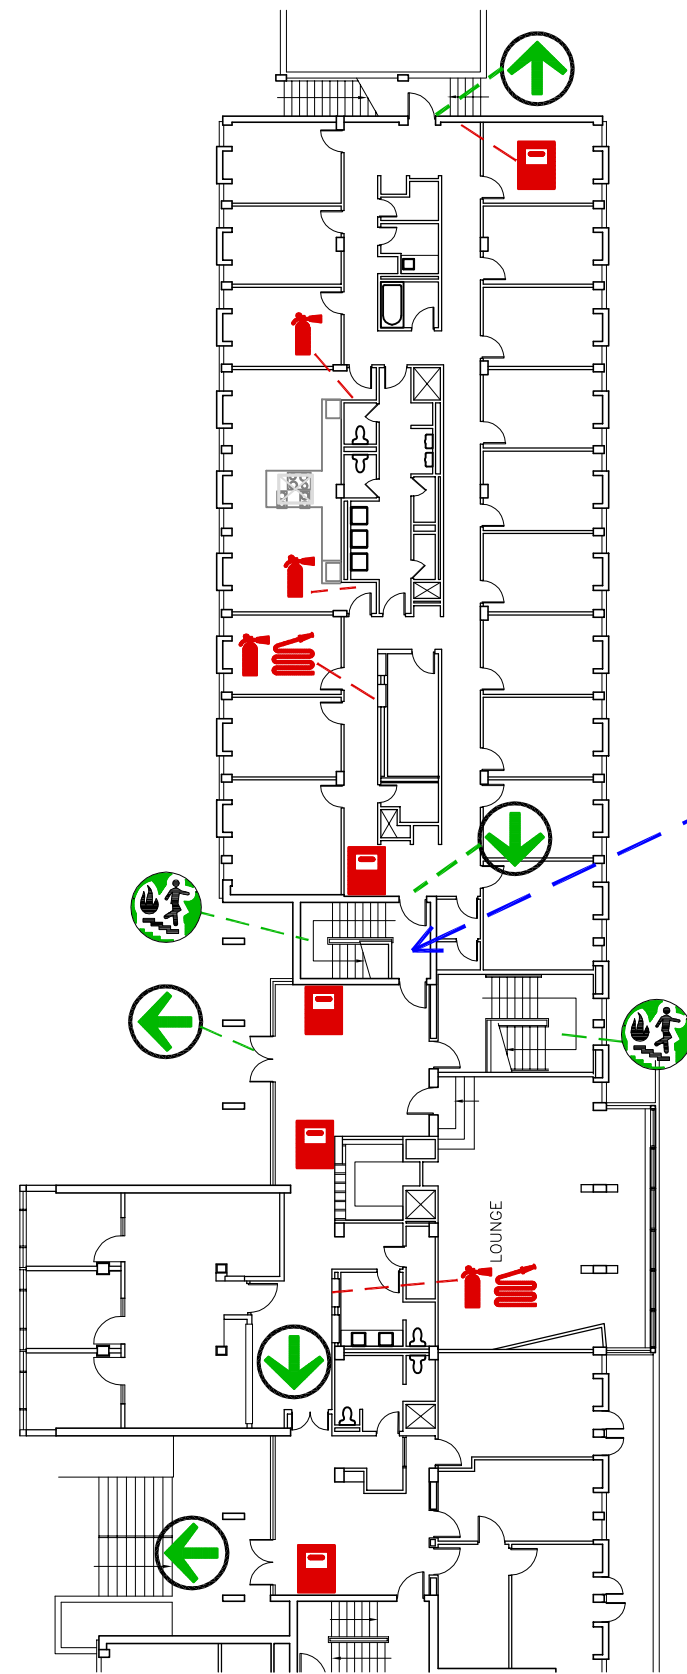





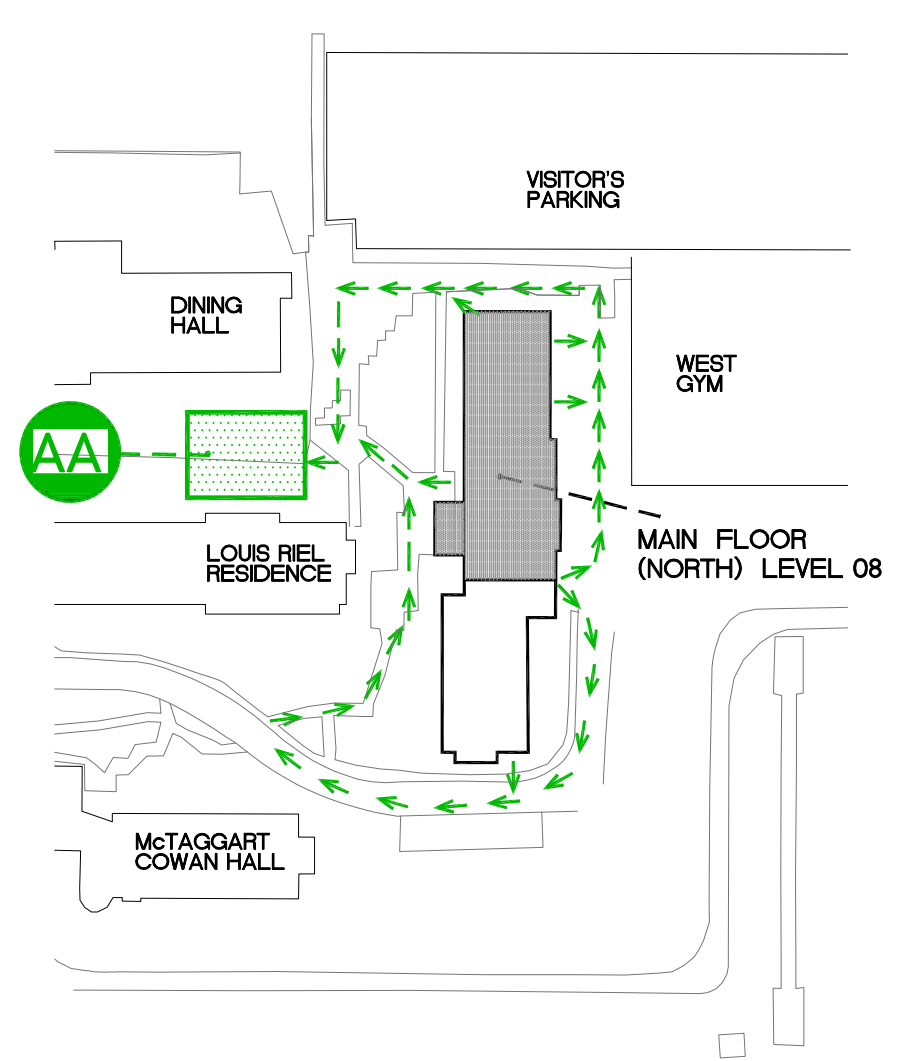



YOU ARE
HERE


MAIN FLOOR PLAN (NORTH)
LEVEL 8
SCALE : NTS




EVACUATION PLAN
SCALE : NTS

LEGEND


-  EXIT POINT
-  ASSEMBLY AREA
-  FIRE STAIRS
-  FIRE EXTINGUISHER
-  FIRE HOSE
-  FIRE PULL STATION
-  EVACUATION ROUTE
-  REFUGE AREA

 SIMON FRASER UNIVERSITY FACILITIES SERVICES		Building Name : Shell House Residence	
File Location	DocuShare-SFU Public/Public Facilities Services\Fire Evacuation Plan\92-Shell House Residence		
Date Approved	September 1, 2011	EH+S Approved	November 24, 2011
FLOOR	200 LEVEL (NORTH)		

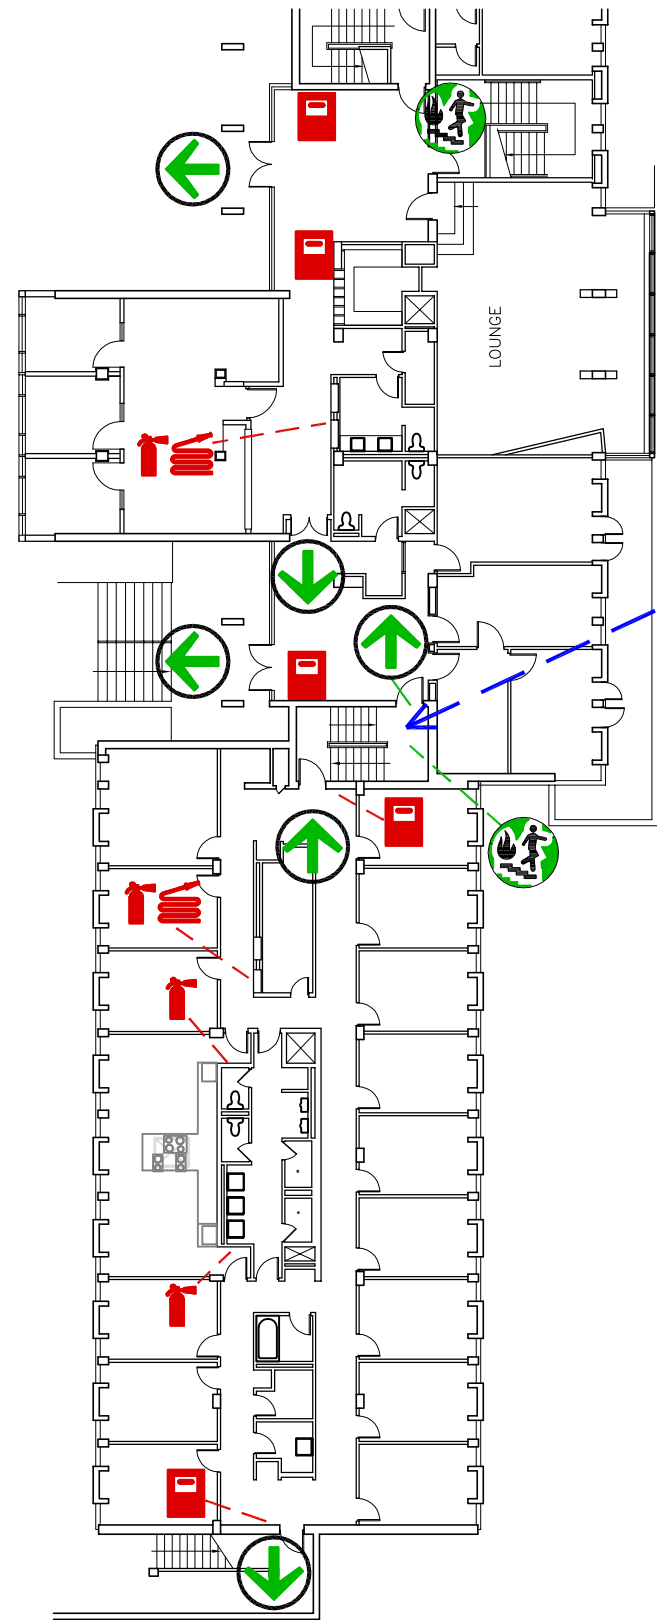


YOU ARE HERE



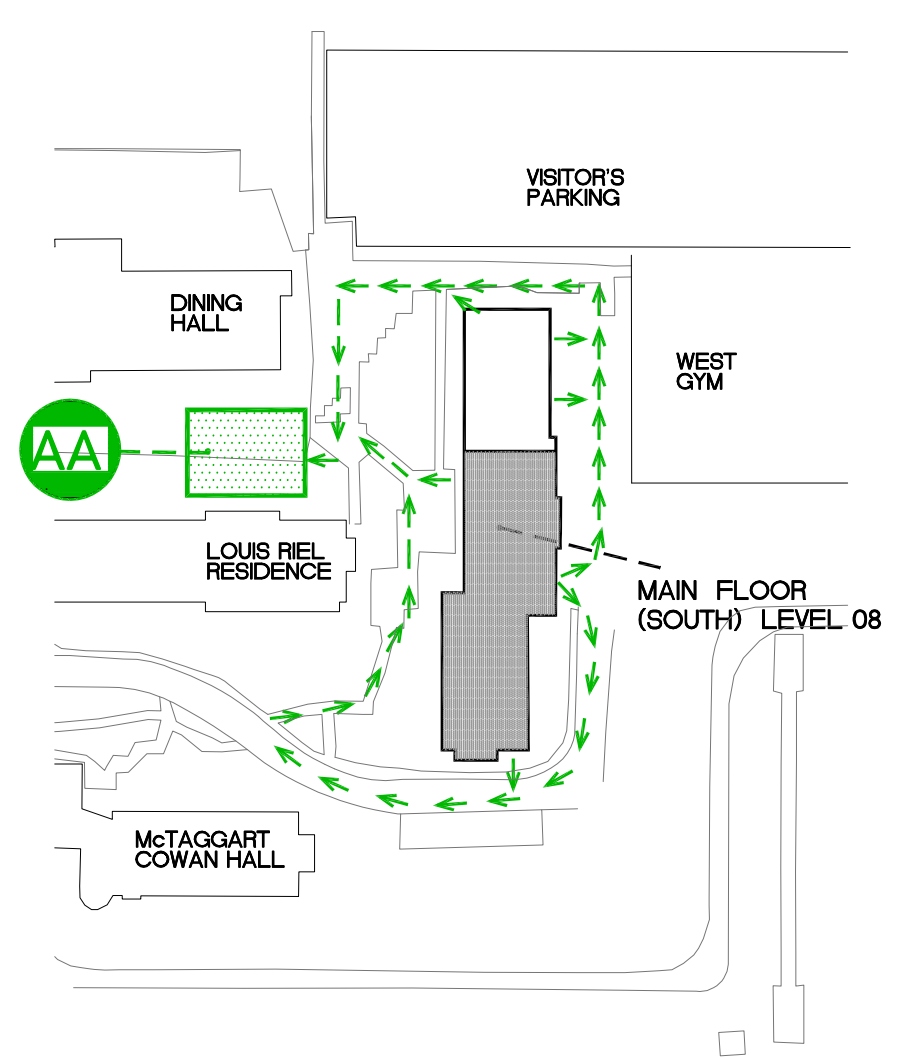



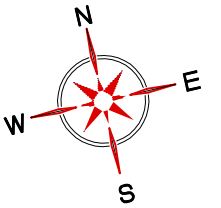

MAIN FLOOR PLAN (SOUTH)
LEVEL 8
SCALE : NTS




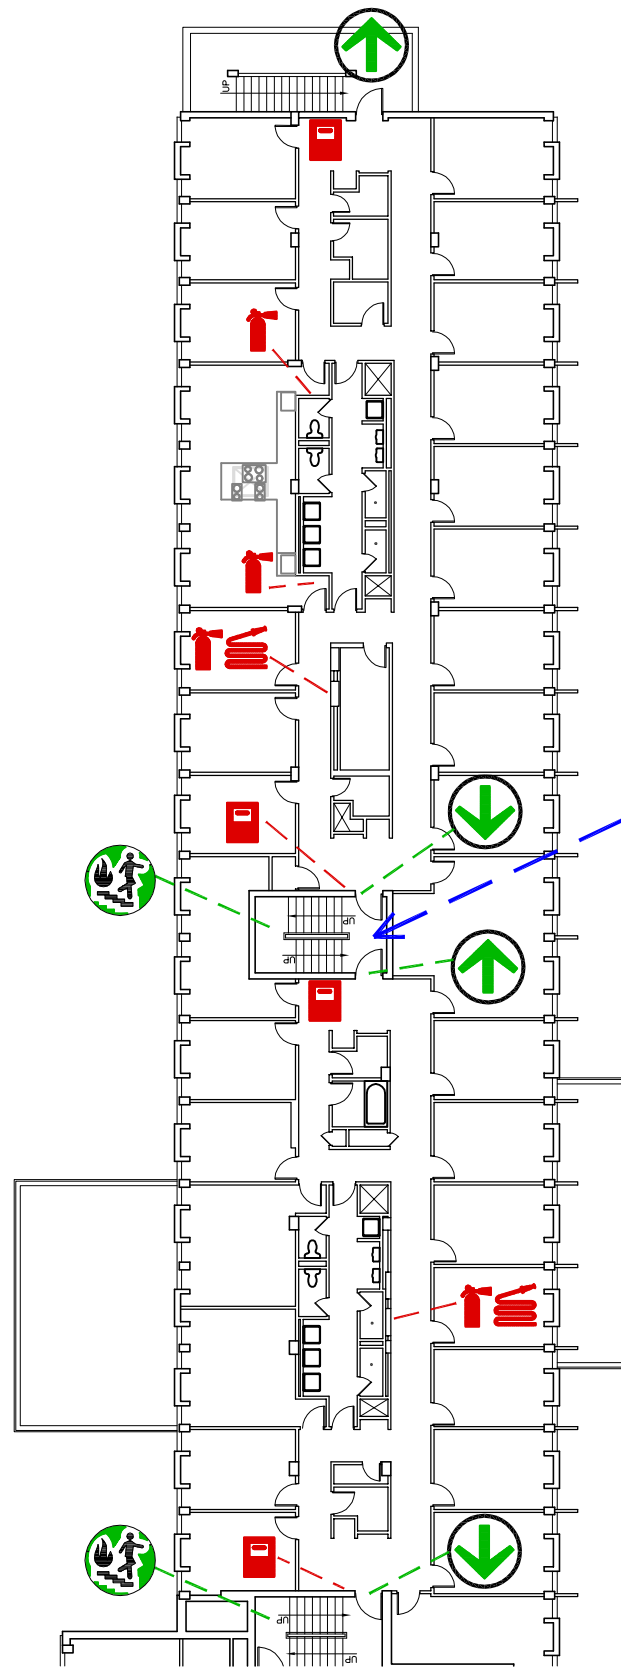
EVACUATION PLAN
SCALE : NTS



LEGEND


-  EXIT POINT
-  ASSEMBLY AREA
-  FIRE STAIRS
-  FIRE EXTINGUISHER
-  FIRE HOSE
-  FIRE PULL STATION
-  EVACUATION ROUTE
-  REFUGE AREA

 SIMON FRASER UNIVERSITY FACILITIES SERVICES		Building Name : Shell House Residence	
File Location	DocuShare-SFU Public\Public Facilities Services\Fire Evacuation Plan\92-Shell House Residence		
Date Approved	September 1, 2011	EH+S Approved	November 24, 2011
FLOOR	200 LEVEL (SOUTH)		



YOU ARE
HERE

SECOND FLOOR PLAN (NORTH)
LEVEL 9
SCALE : NTS

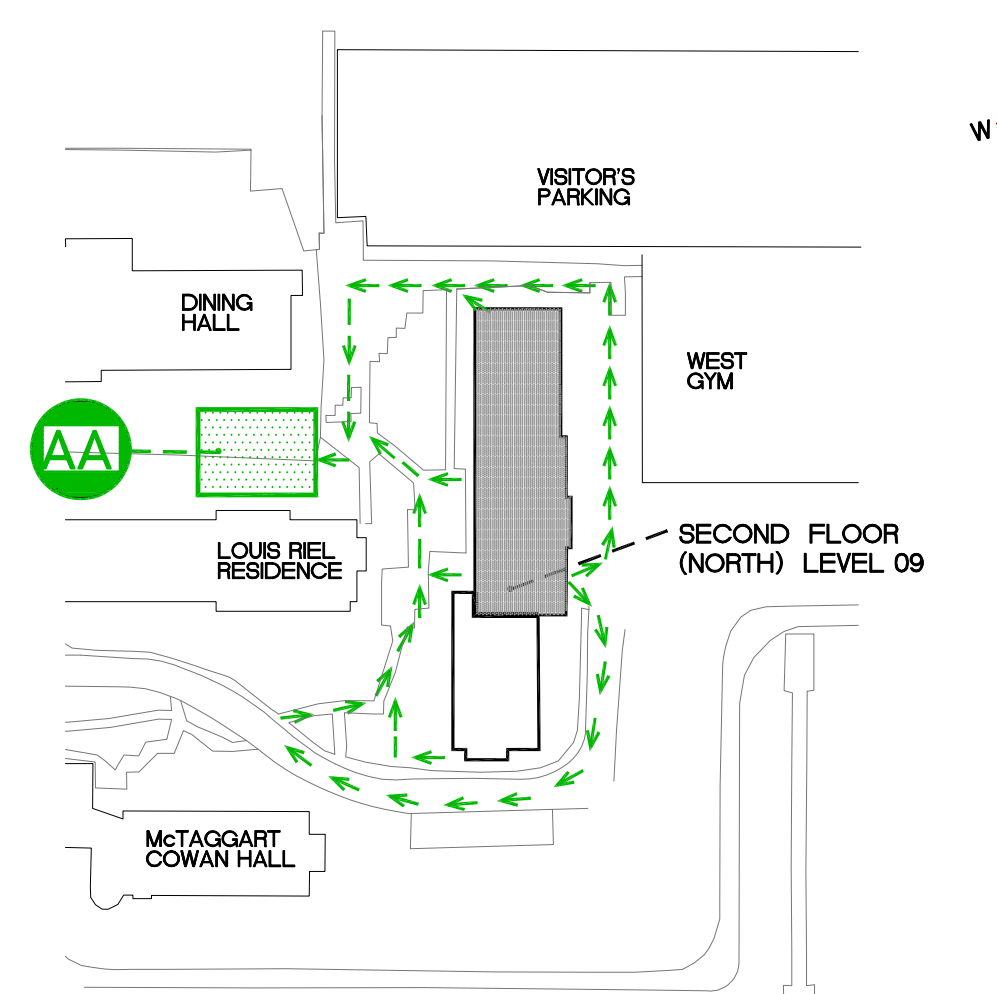


EVACUATION PLAN
SCALE : NTS

LEGEND					
	EXIT POINT		FIRE EXTINGUISHER		EVACUATION ROUTE
	ASSEMBLY AREA		FIRE HOSE		REFUGE AREA
	FIRE STAIRS		FIRE PULL STATION		


	SIMON FRASER UNIVERSITY FACILITIES SERVICES	
File Location	DocuShare-SFU Public\Public Facilities Services\Fire Evacuation Plan\92-Shell House Residence	
Date Approved	October 27, 2011	EH+S Approved

Building Name :	
Shell House Residence	
FLOOR	300 LEVEL (NORTH)

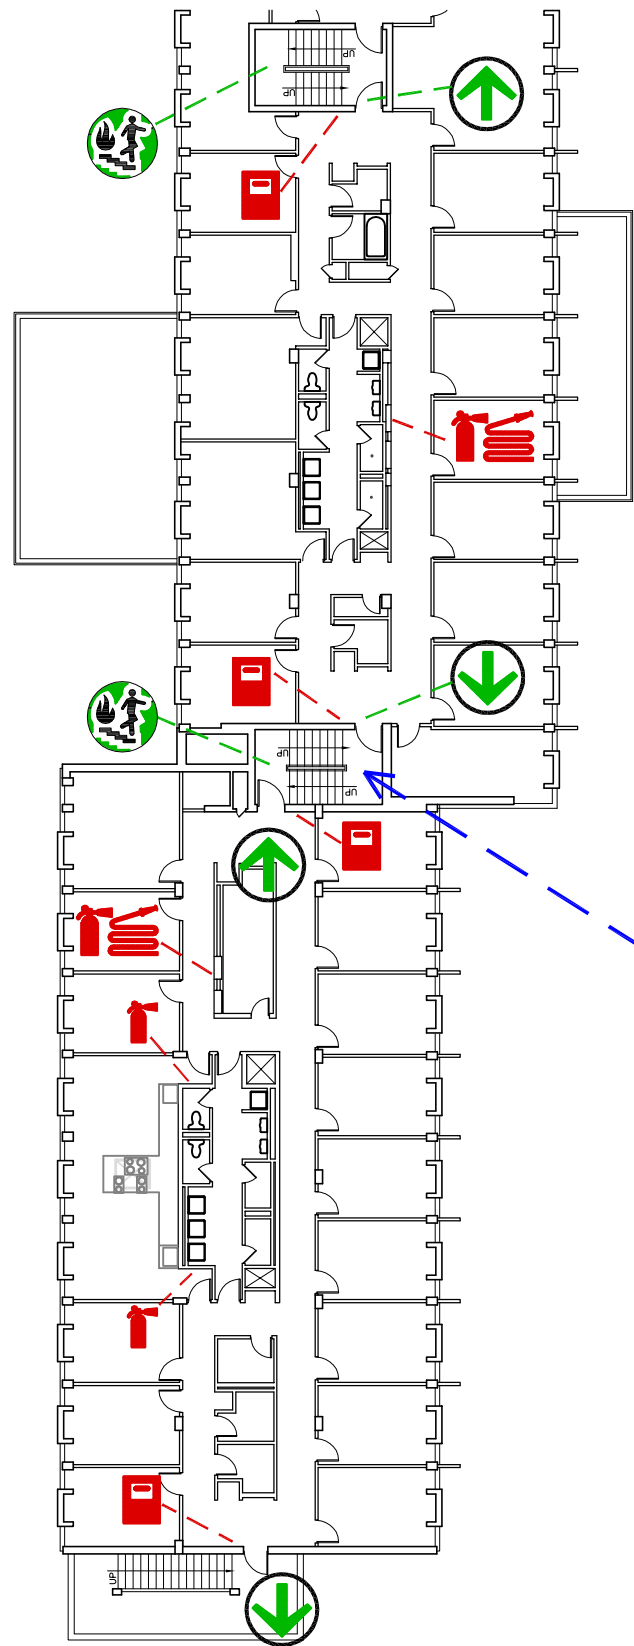





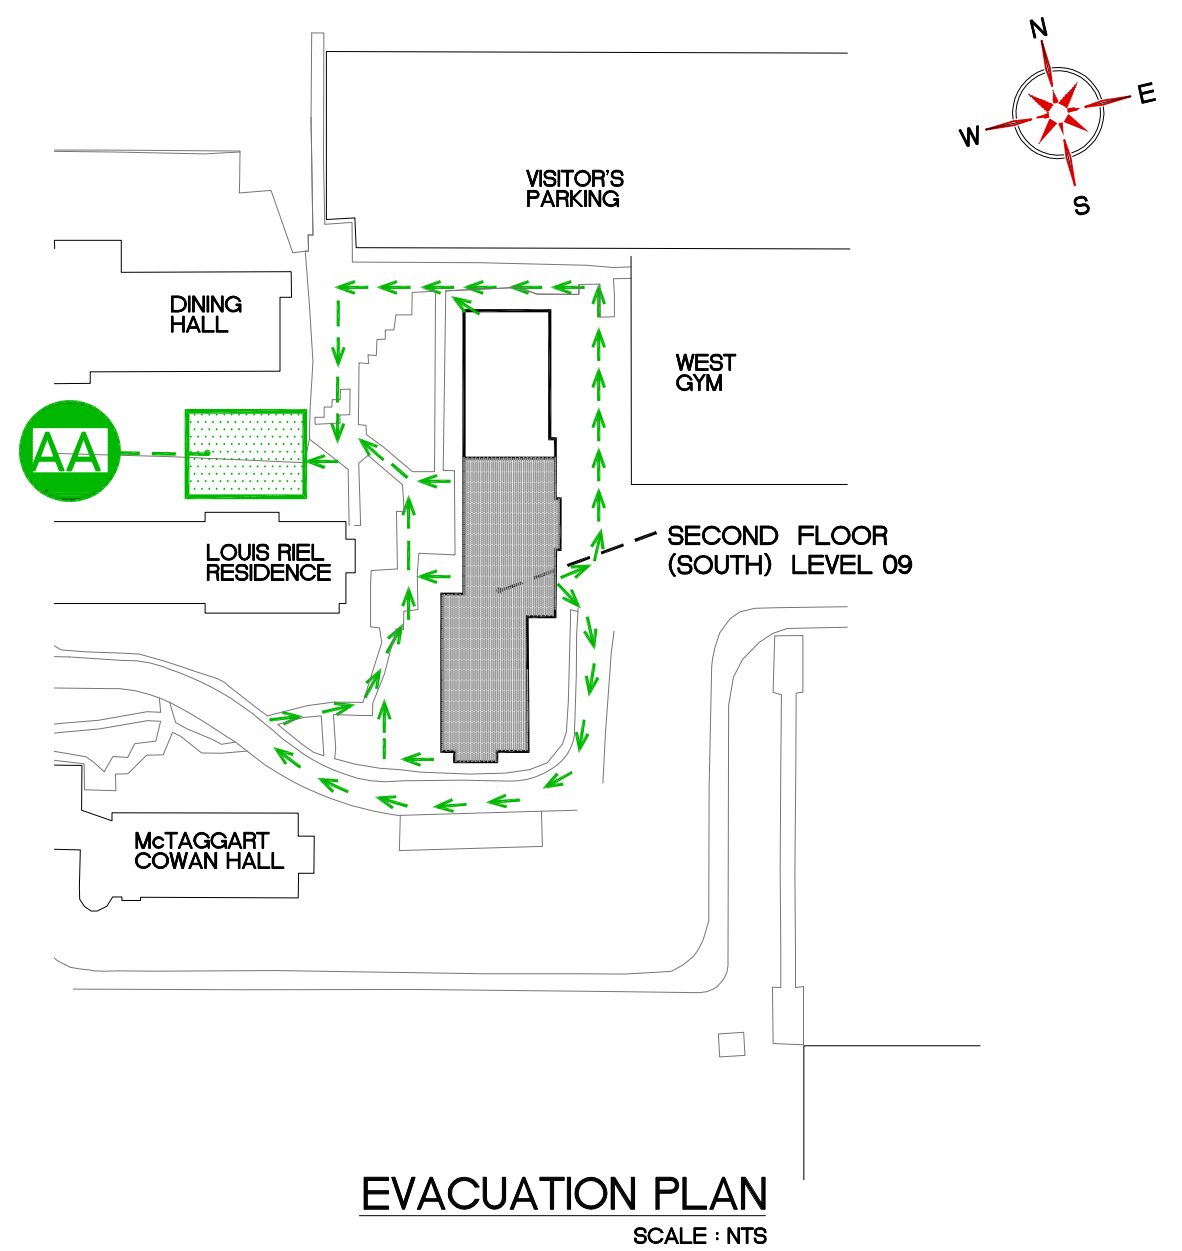



YOU ARE
HERE


SECOND FLOOR PLAN (SOUTH)
LEVEL 9
SCALE : NTS




EVACUATION PLAN
SCALE : NTS

LEGEND


-  EXIT POINT
-  ASSEMBLY AREA
-  FIRE STAIRS
-  FIRE EXTINGUISHER
-  FIRE HOSE
-  FIRE PULL STATION
-  EVACUATION ROUTE
-  REFUGE AREA

 SIMON FRASER UNIVERSITY FACILITIES SERVICES		Building Name : Shell House Residence	
File Location	DocuShare-SFU Public\Public Facilities Services\Fire Evacuation Plan\92-Shell House Residence		
Date Approved	October 27, 2011	EH+S Approved	November 24, 2011
FLOOR	300 LEVEL (SOUTH)		

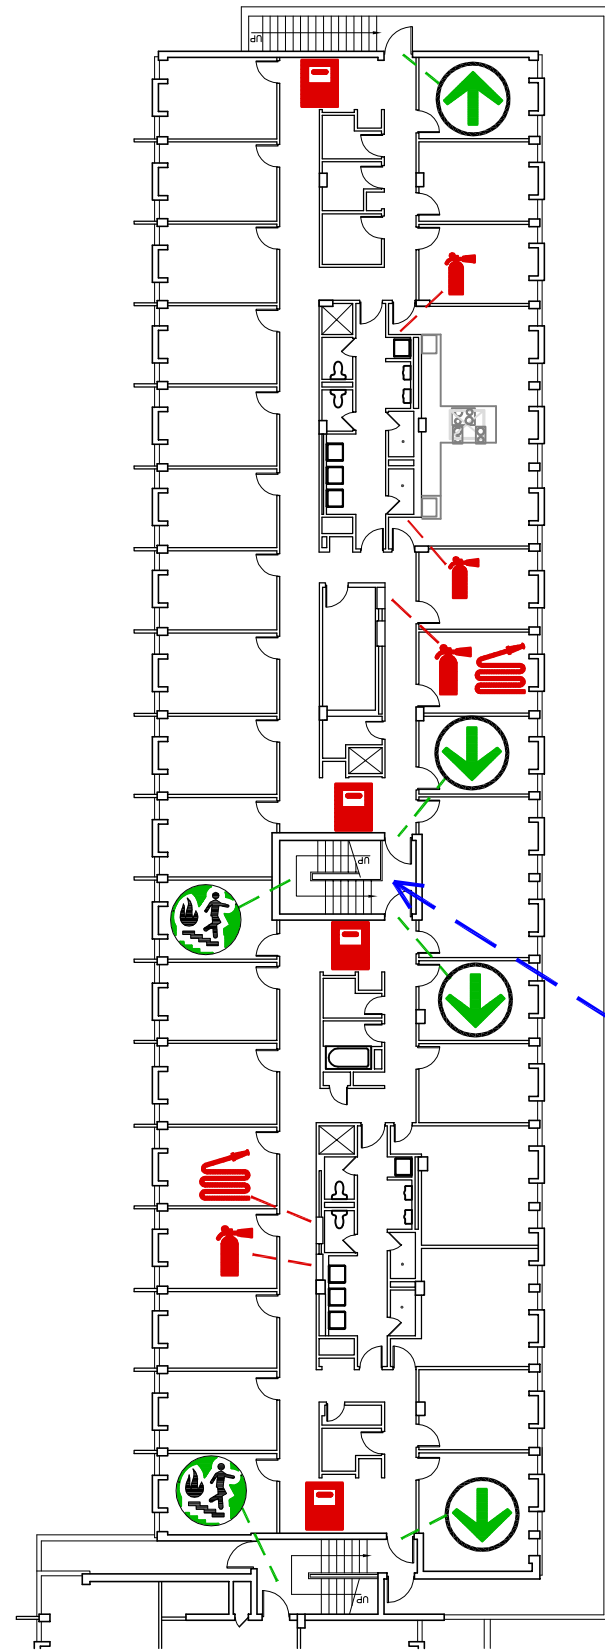





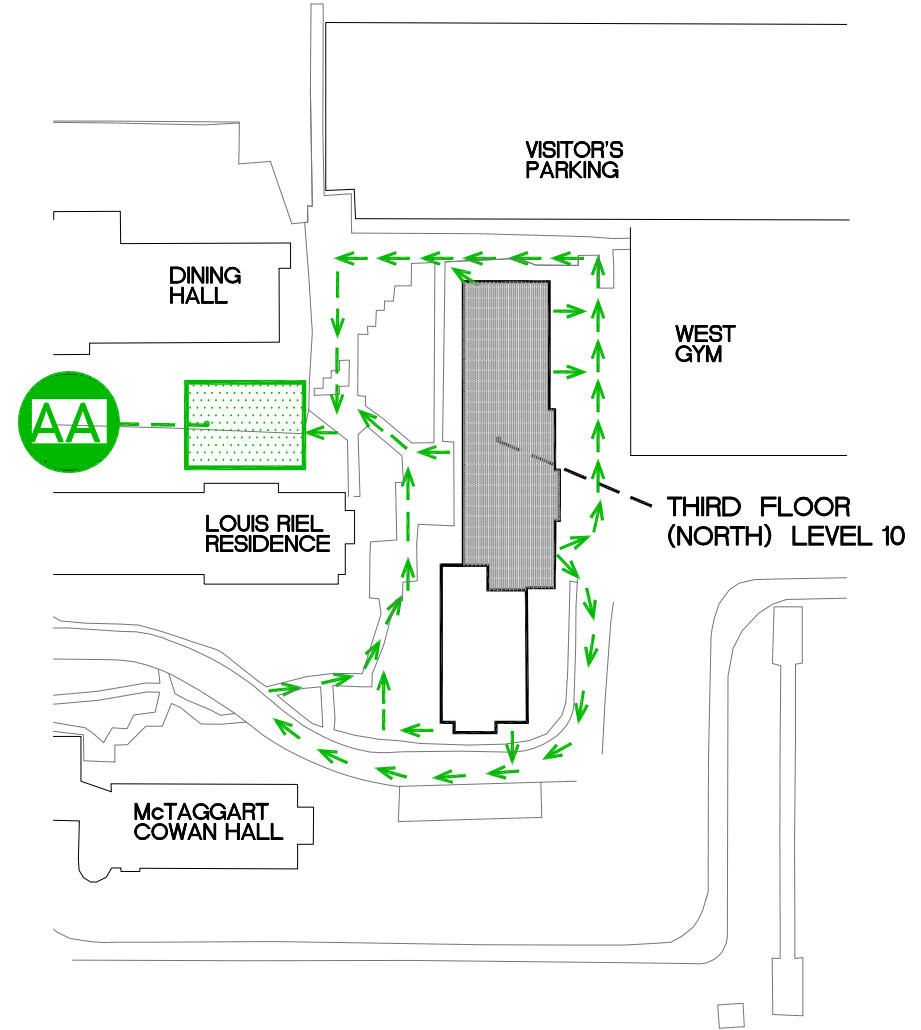



YOU ARE
HERE


THIRD FLOOR PLAN (NORTH)
LEVEL 10
SCALE : NTS




EVACUATION PLAN
SCALE : NTS

LEGEND


-  EXIT POINT
-  ASSEMBLY AREA
-  FIRE STAIRS
-  FIRE EXTINGUISHER
-  FIRE HOSE
-  FIRE PULL STATION
-  EVACUATION ROUTE
-  REFUGE AREA

 SIMON FRASER UNIVERSITY FACILITIES SERVICES		Building Name : Shell House Residence	
File Location	DocuShare-SFU Public\Public Facilities Services\Fire Evacuation Plan\92-Shell House Residence		
Date Approved	October 27, 2011	EH+S Approved	November 24, 2011
FLOOR	400 LEVEL (NORTH)		

YOU ARE
HERE

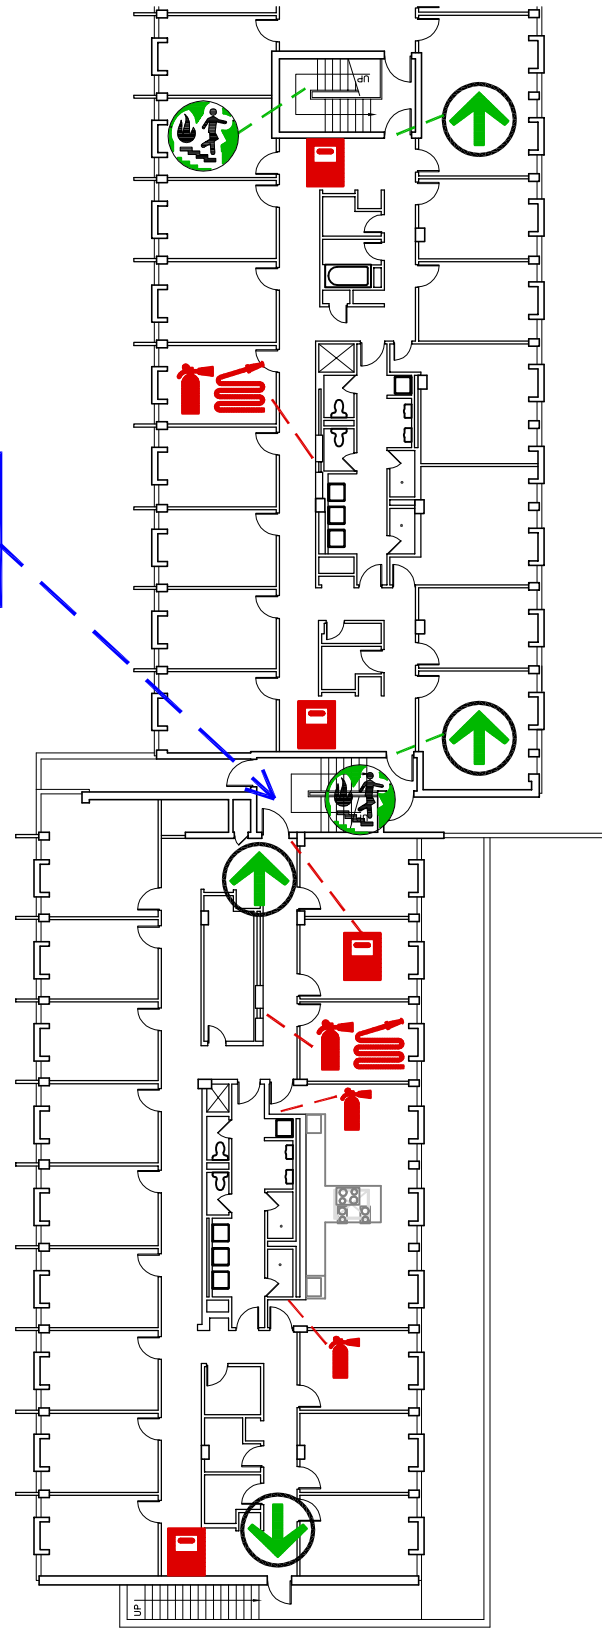



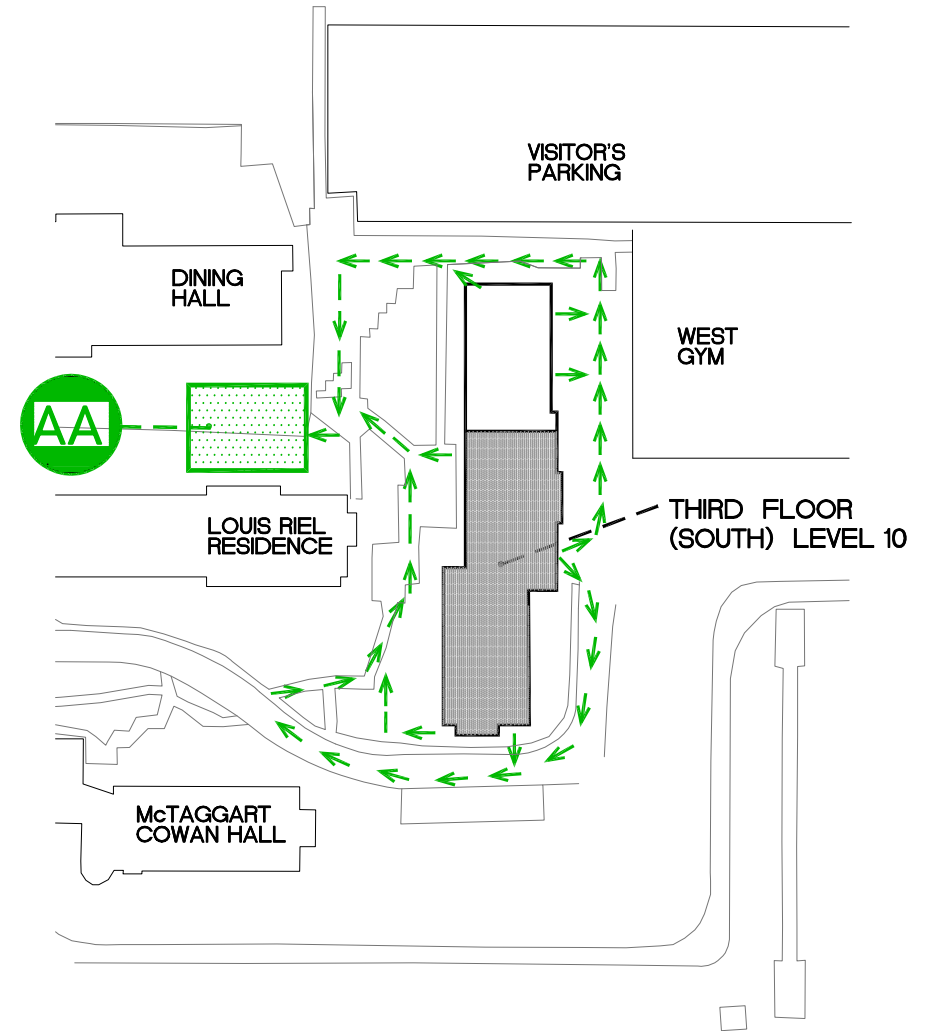






THIRD FLOOR PLAN (SOUTH)
LEVEL 10
SCALE : NTS



EVACUATION PLAN
SCALE : NTS

 LEGEND

-  EXIT POINT
-  ASSEMBLY AREA
-  FIRE STAIRS
-  FIRE EXTINGUISHER
-  FIRE HOSE
-  FIRE PULL STATION
-  EVACUATION ROUTE
-  REFUGE AREA

 SIMON FRASER UNIVERSITY FACILITIES SERVICES		Building Name : Shell House Residence	
File Location	DocuShare-SFU Public\Public Facilities Services\Fire Evacuation Plan\92-Shell House Residence		
Date Approved	October 27, 2011	EH+S Approved	November 24, 2011
FLOOR	400 LEVEL (SOUTH)		