


W. SUB BASEMENT FLOOR PLAN
LEVEL 06

NTS
YOU ARE HERE

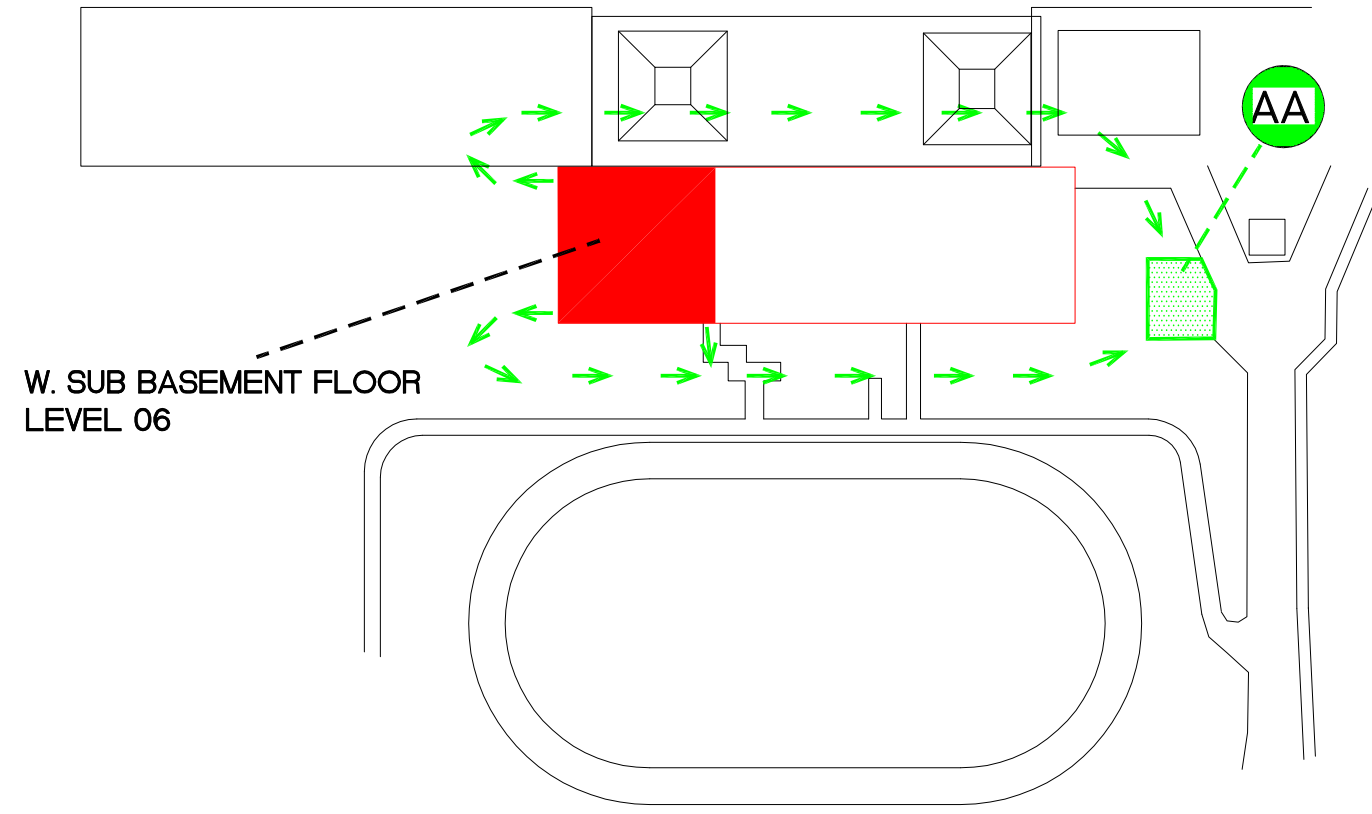

W. SUB BASEMENT FLOOR
LEVEL 06




EVACUATION PLAN
NOT TO SCALE

LEGEND

- | | | | |
|--|-------------------|--|---------------------|
| | YOU ARE HERE | | SPRINKLER SHUT OFF |
| | EXIT POINT | | FIRE EXTINGUISHER |
| | FIRE PULL STATION | | FIRE HOSE |
| | ASSEMBLY AREA | | FIRE STAIRS |
| | EVACUATION ROUTE | | MAIN WATER SHUT-OFF |



**SIMON FRASER UNIVERSITY
GYMNASIUM**

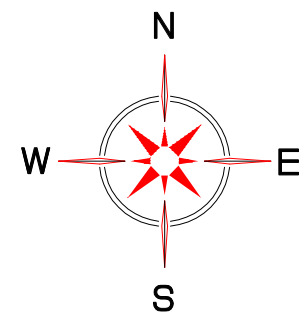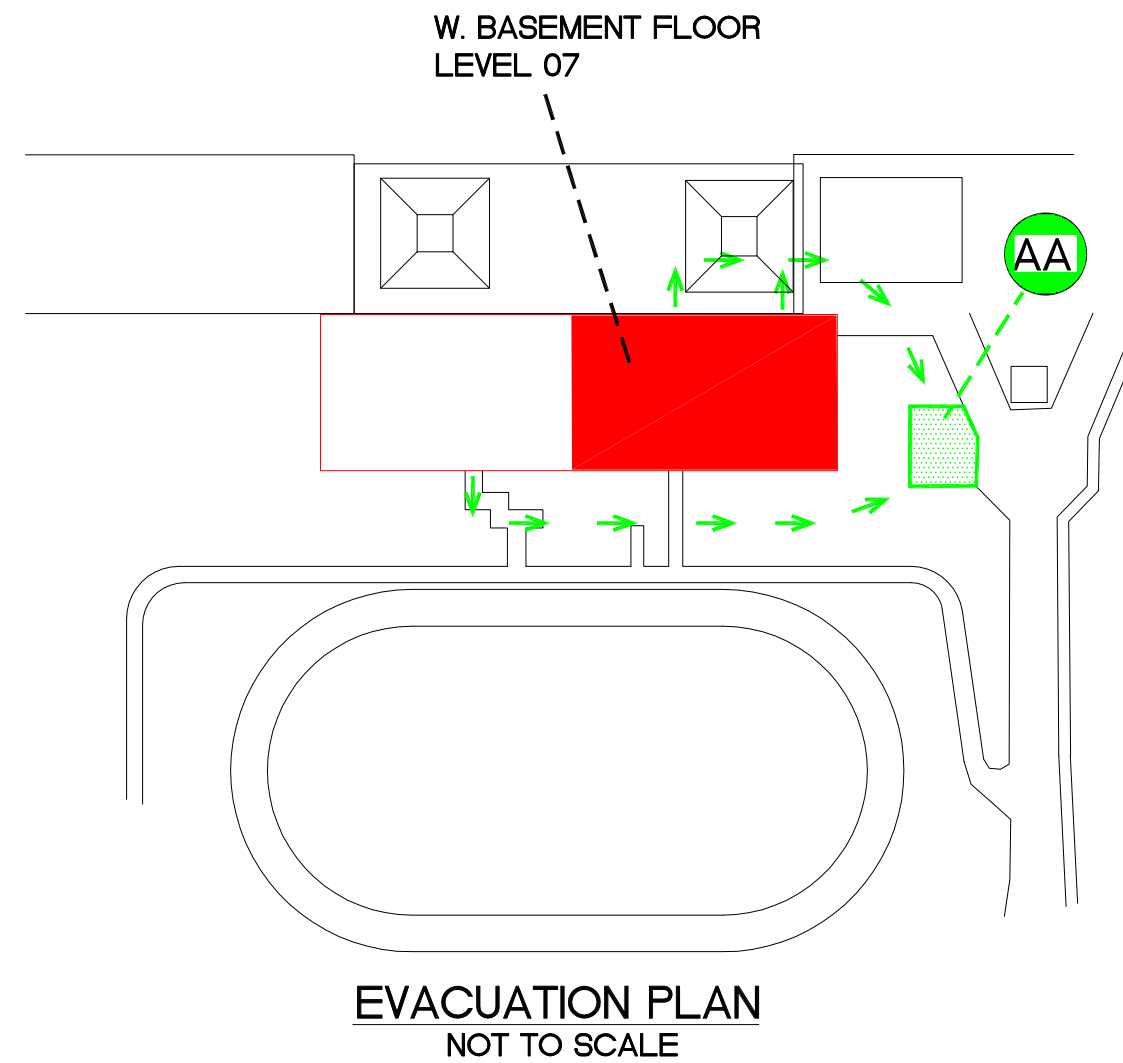
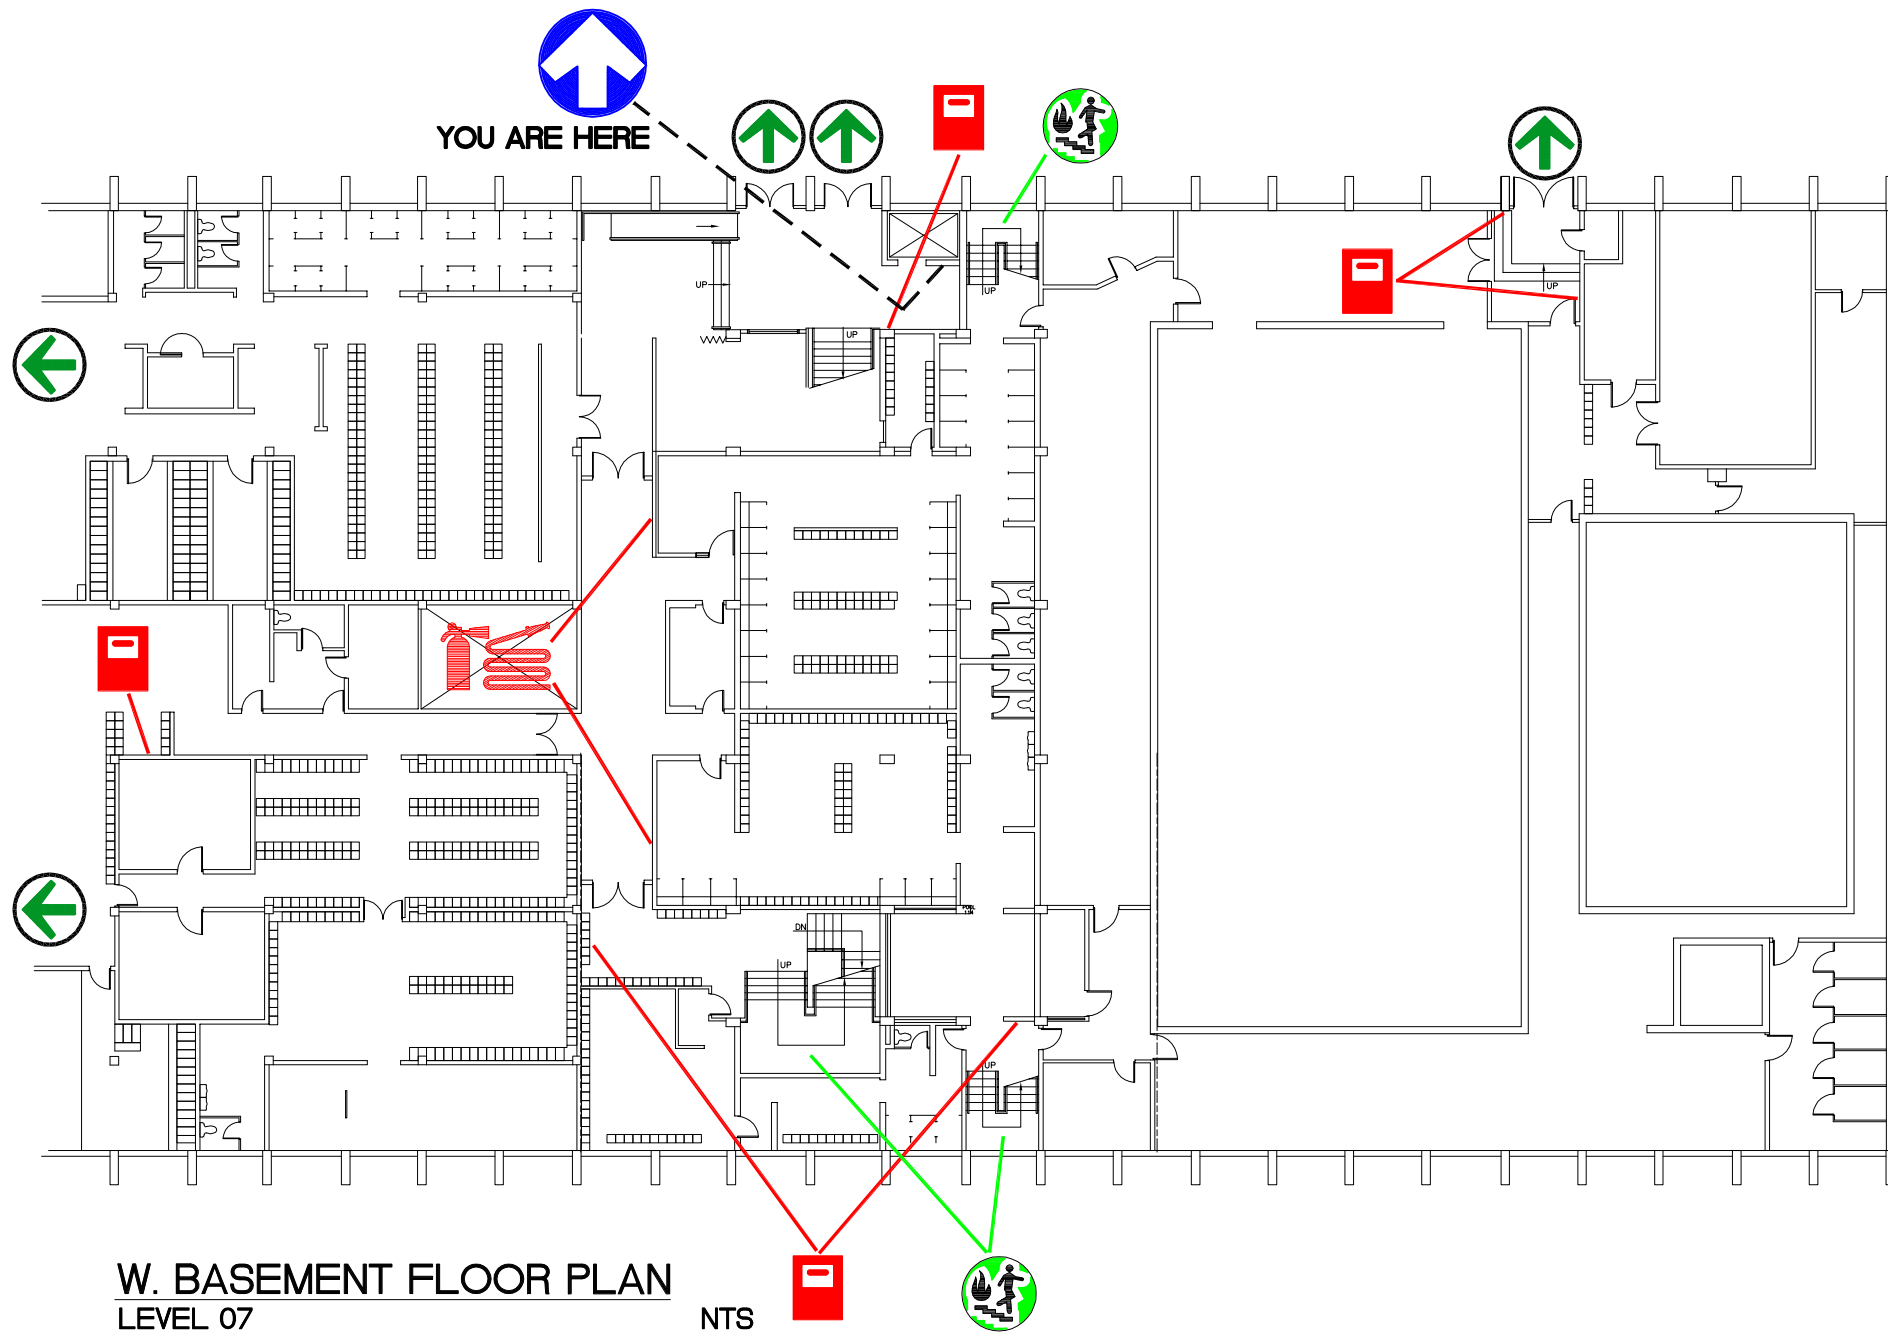


LEGEND

- | | | | |
|--|-------------------|--|---------------------|
| | YOU ARE HERE | | SPRINKLER SHUT OFF |
| | EXIT POINT | | FIRE EXTINGUISHER |
| | FIRE PULL STATION | | FIRE HOSE |
| | ASSEMBLY AREA | | FIRE STAIRS |
| | EVACUATION ROUTE | | MAIN WATER SHUT-OFF |




**SIMON FRASER UNIVERSITY
GYMNASIUM**

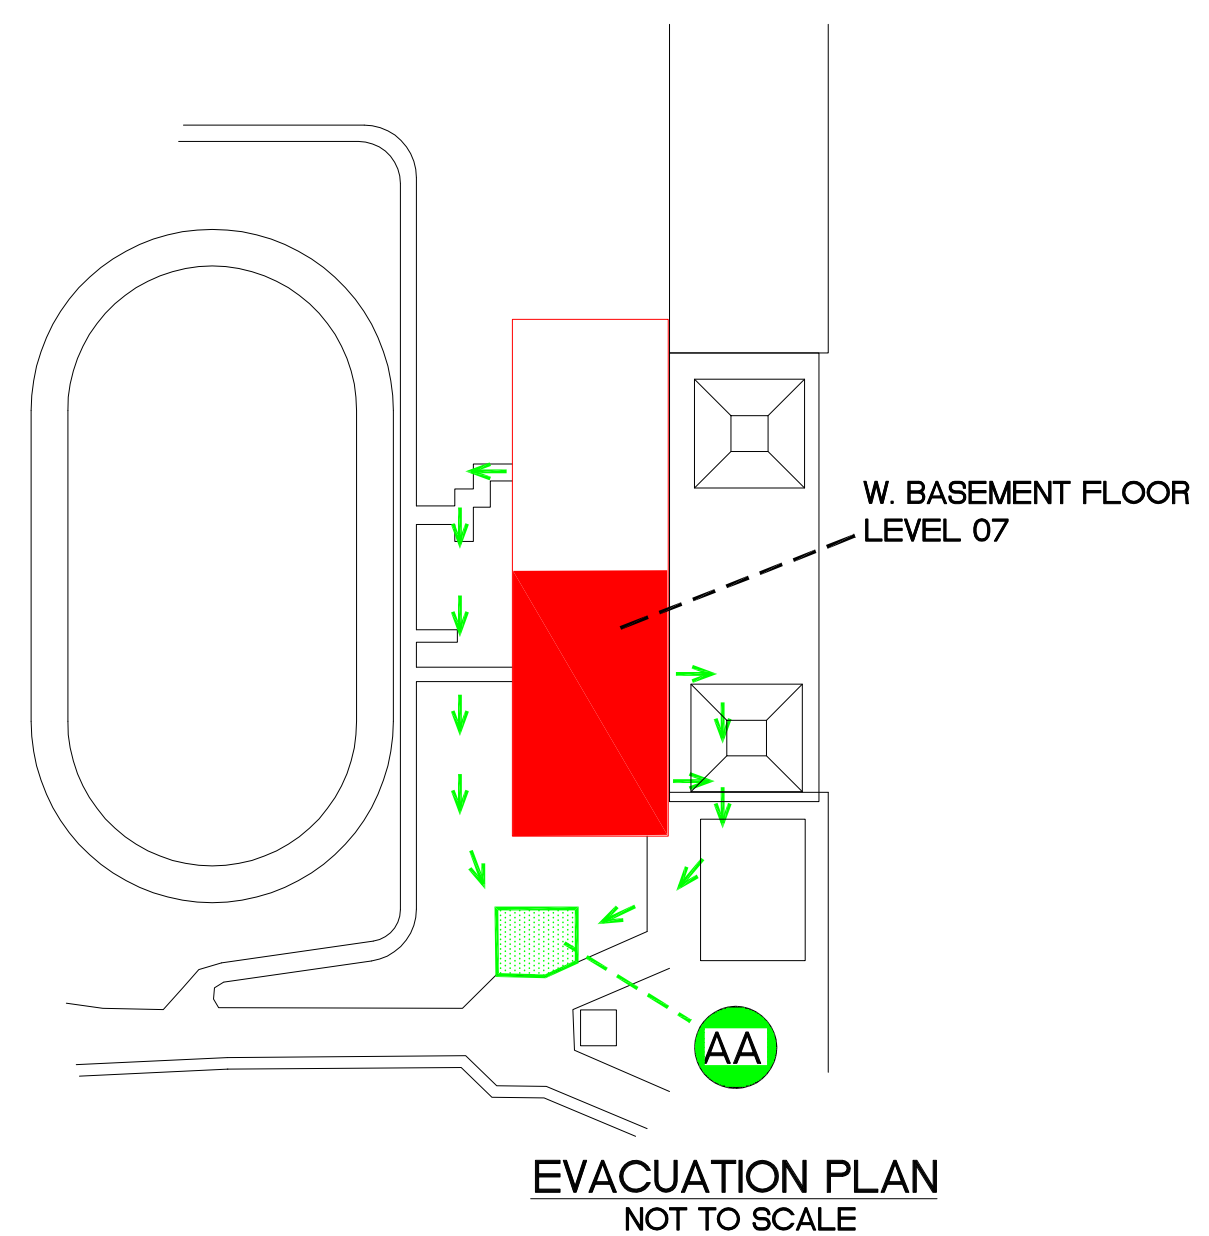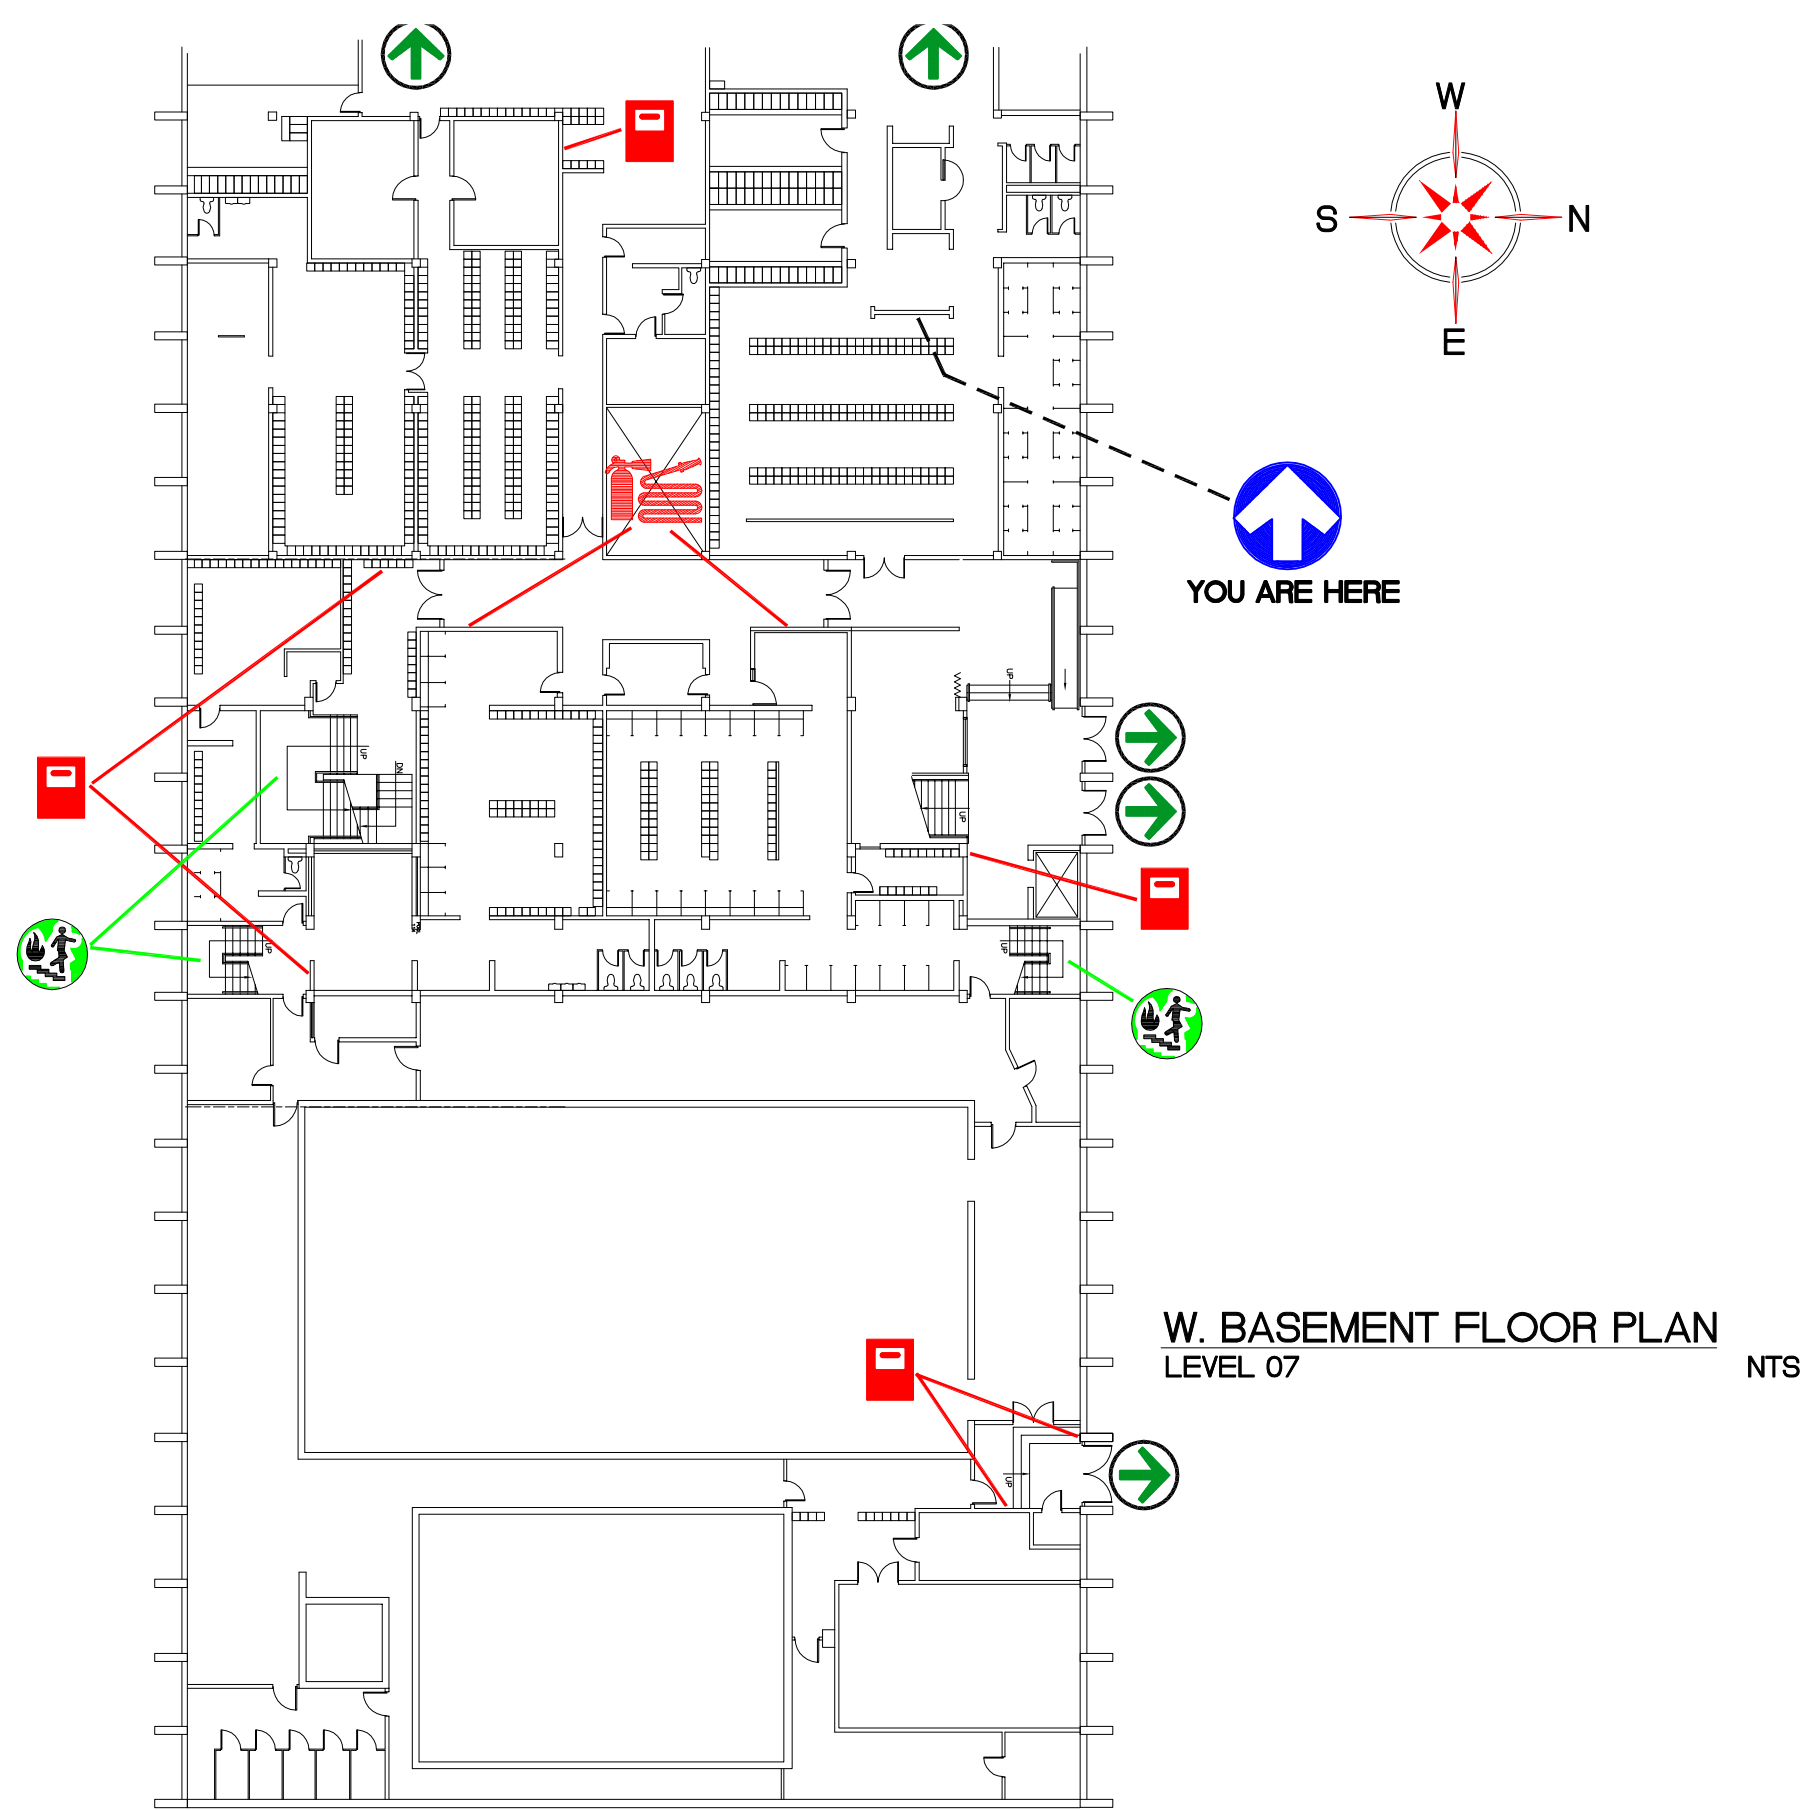


LEGEND


-  YOU ARE HERE
-  EXIT POINT
-  FIRE PULL STATION
-  ASSEMBLY AREA
-  EVACUATION ROUTE
-  SPRINKLER SHUT OFF
-  FIRE EXTINGUISHER
-  FIRE HOSE
-  FIRE STAIRS
-  MAIN WATER SHUT-OFF

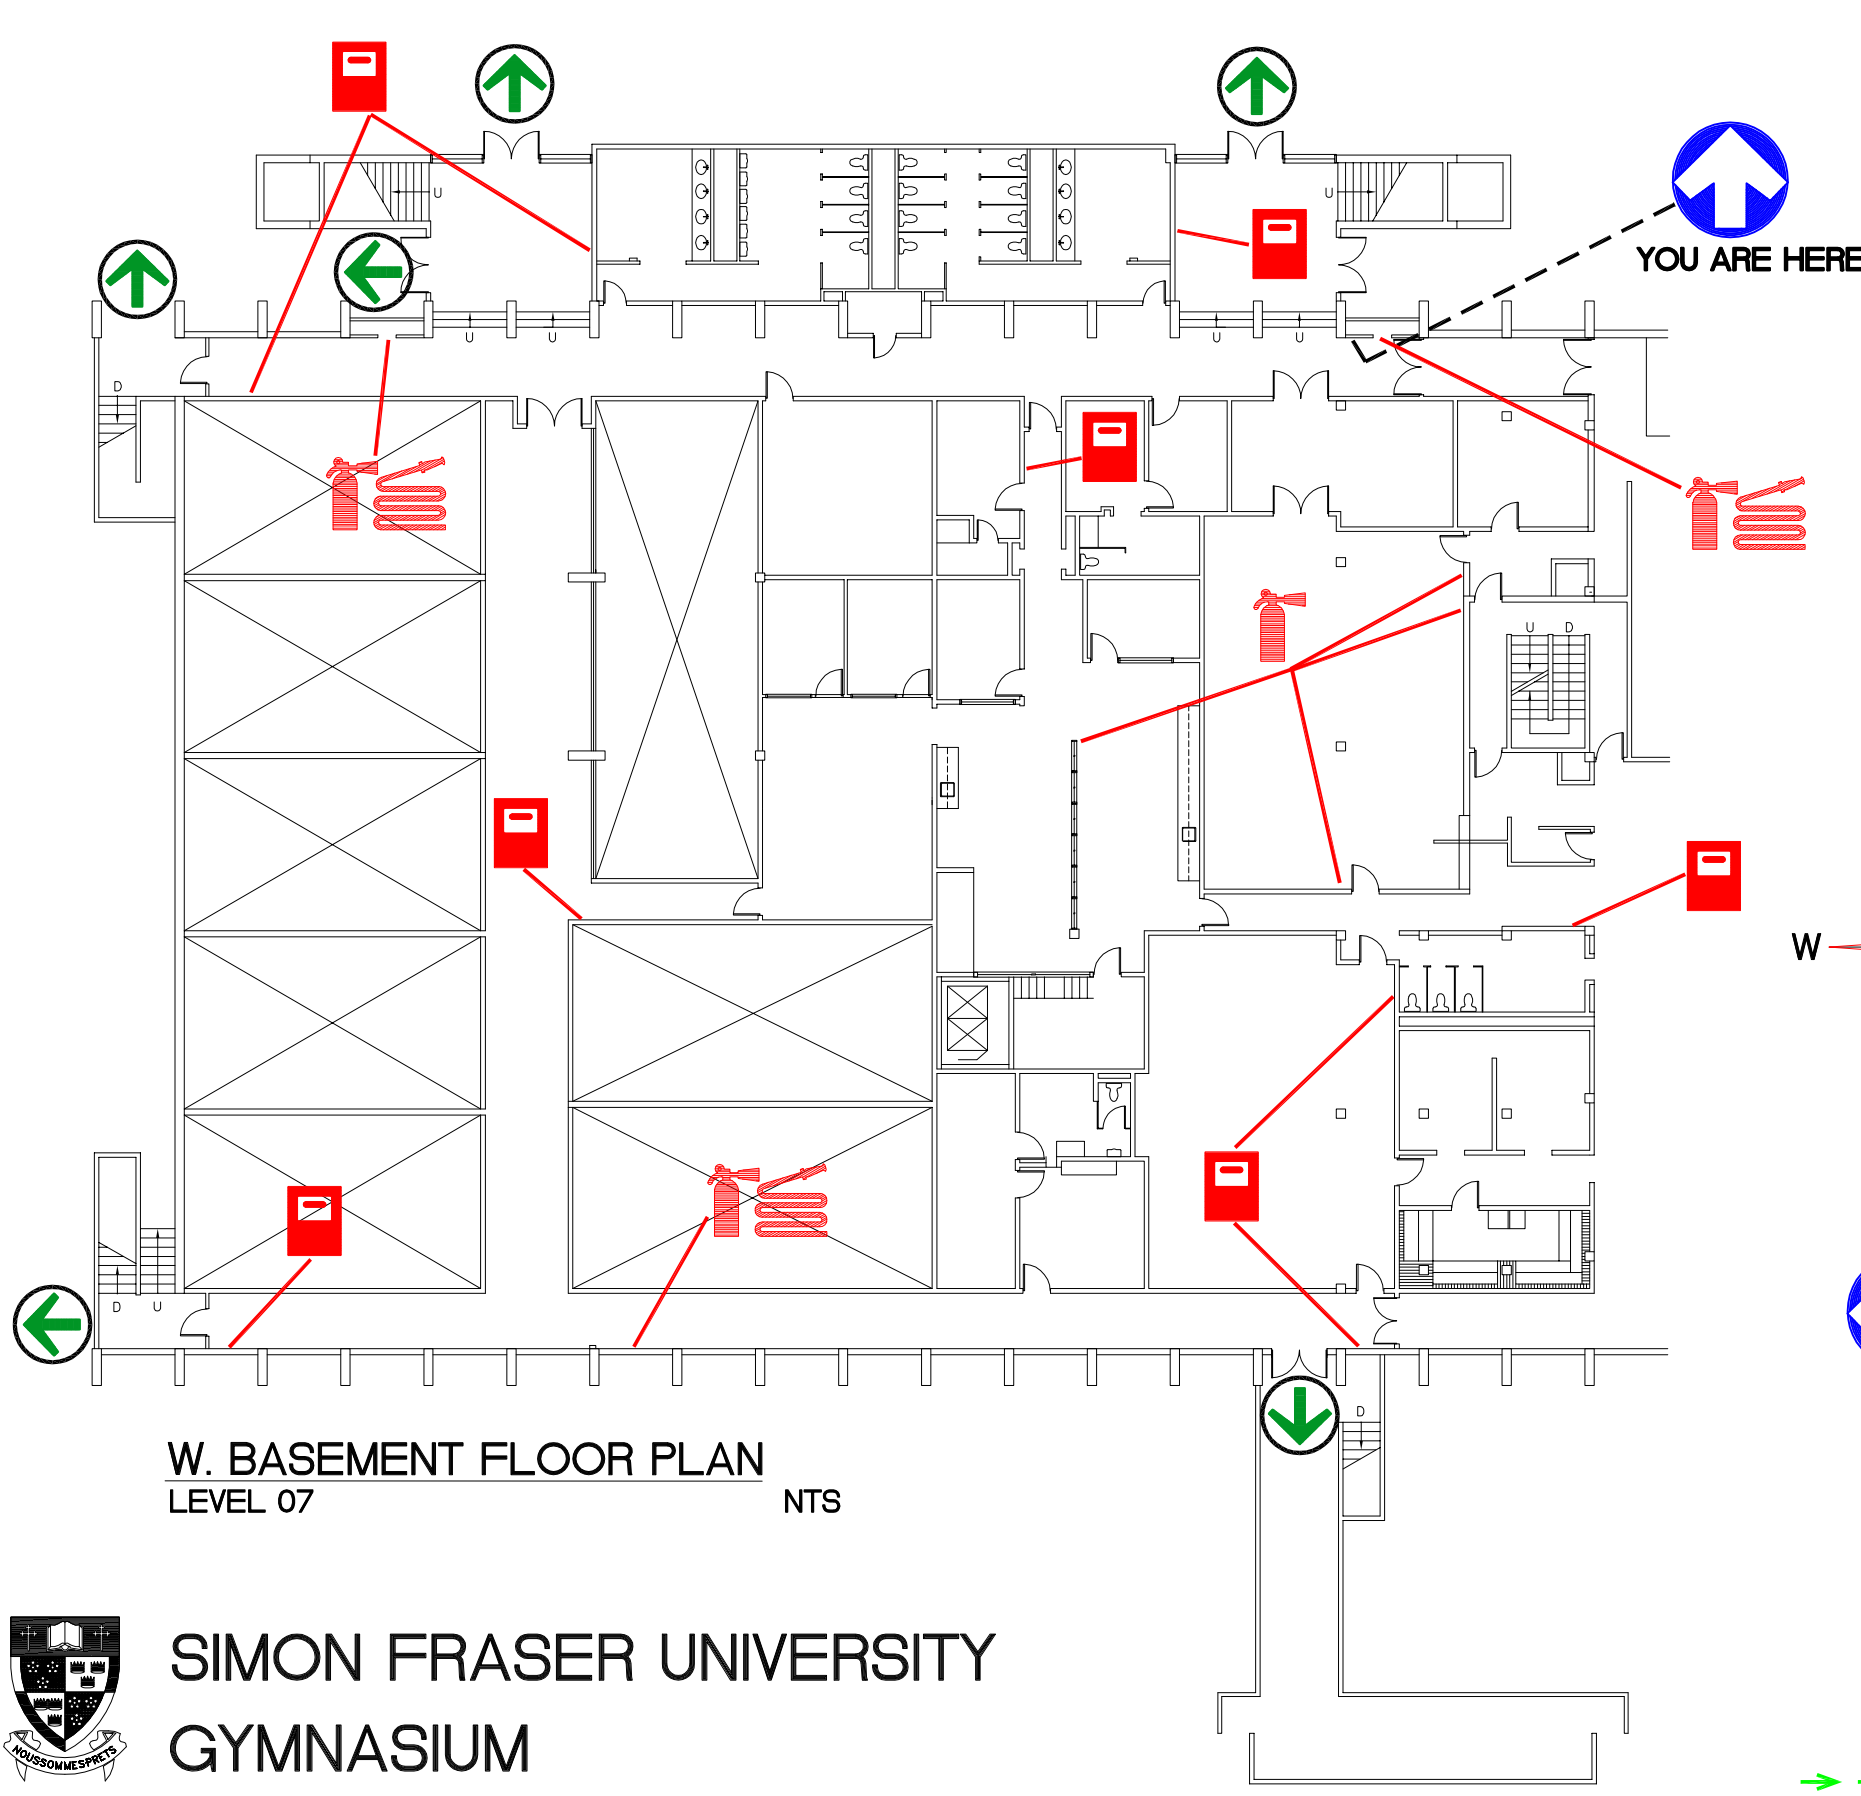

W. BASEMENT FLOOR PLAN
LEVEL 07
NTS

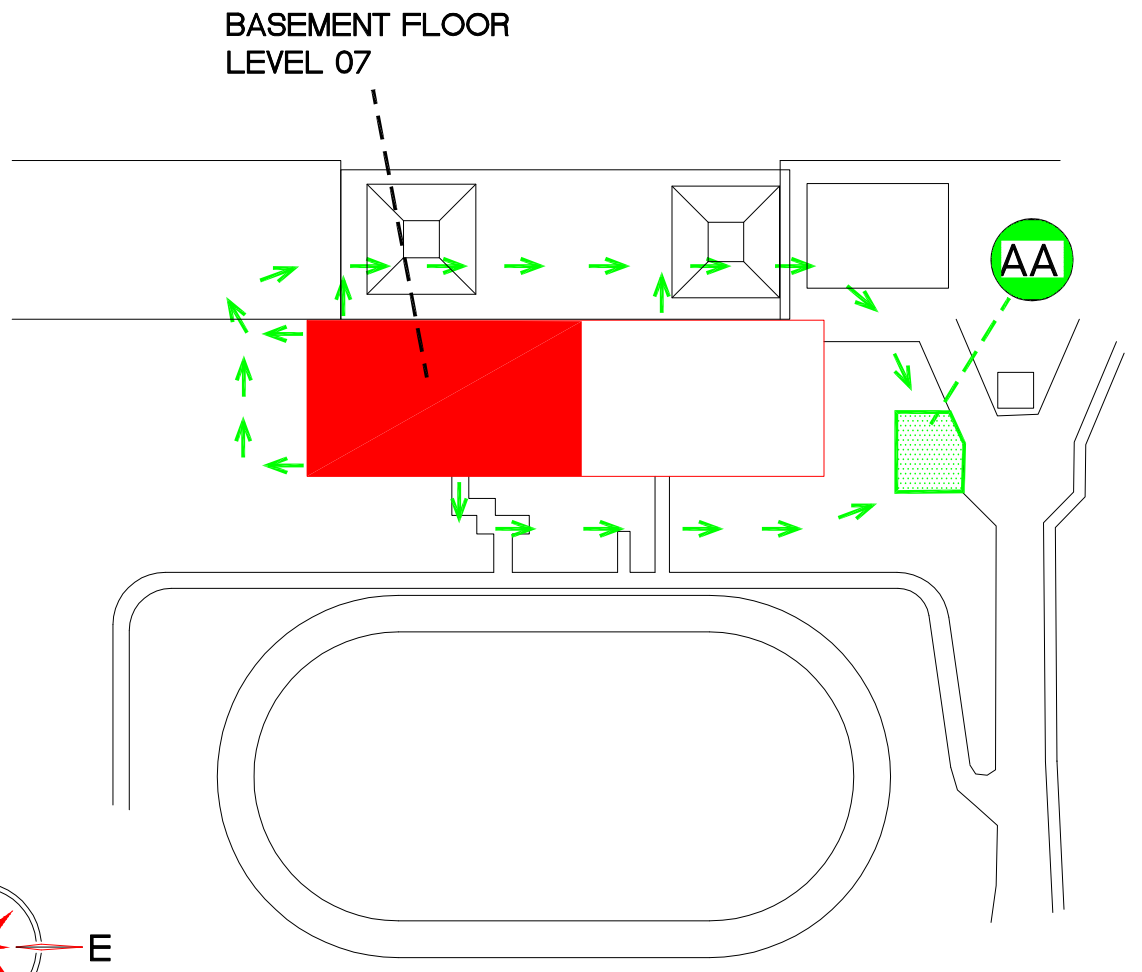


EVACUATION PLAN
NOT TO SCALE

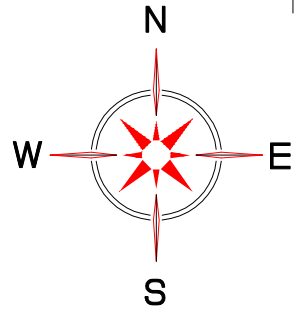


LEGEND

-  YOU ARE HERE
-  EXIT POINT
-  FIRE PULL STATION
-  ASSEMBLY AREA
-  EVACUATION ROUTE
-  SPRINKLER SHUT OFF
-  FIRE EXTINGUISHER
-  FIRE HOSE
-  FIRE STAIRS
-  MAIN WATER SHUT-OFF

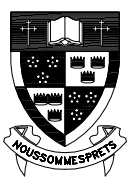


SIMON FRASER UNIVERSITY
GYMNASIUM

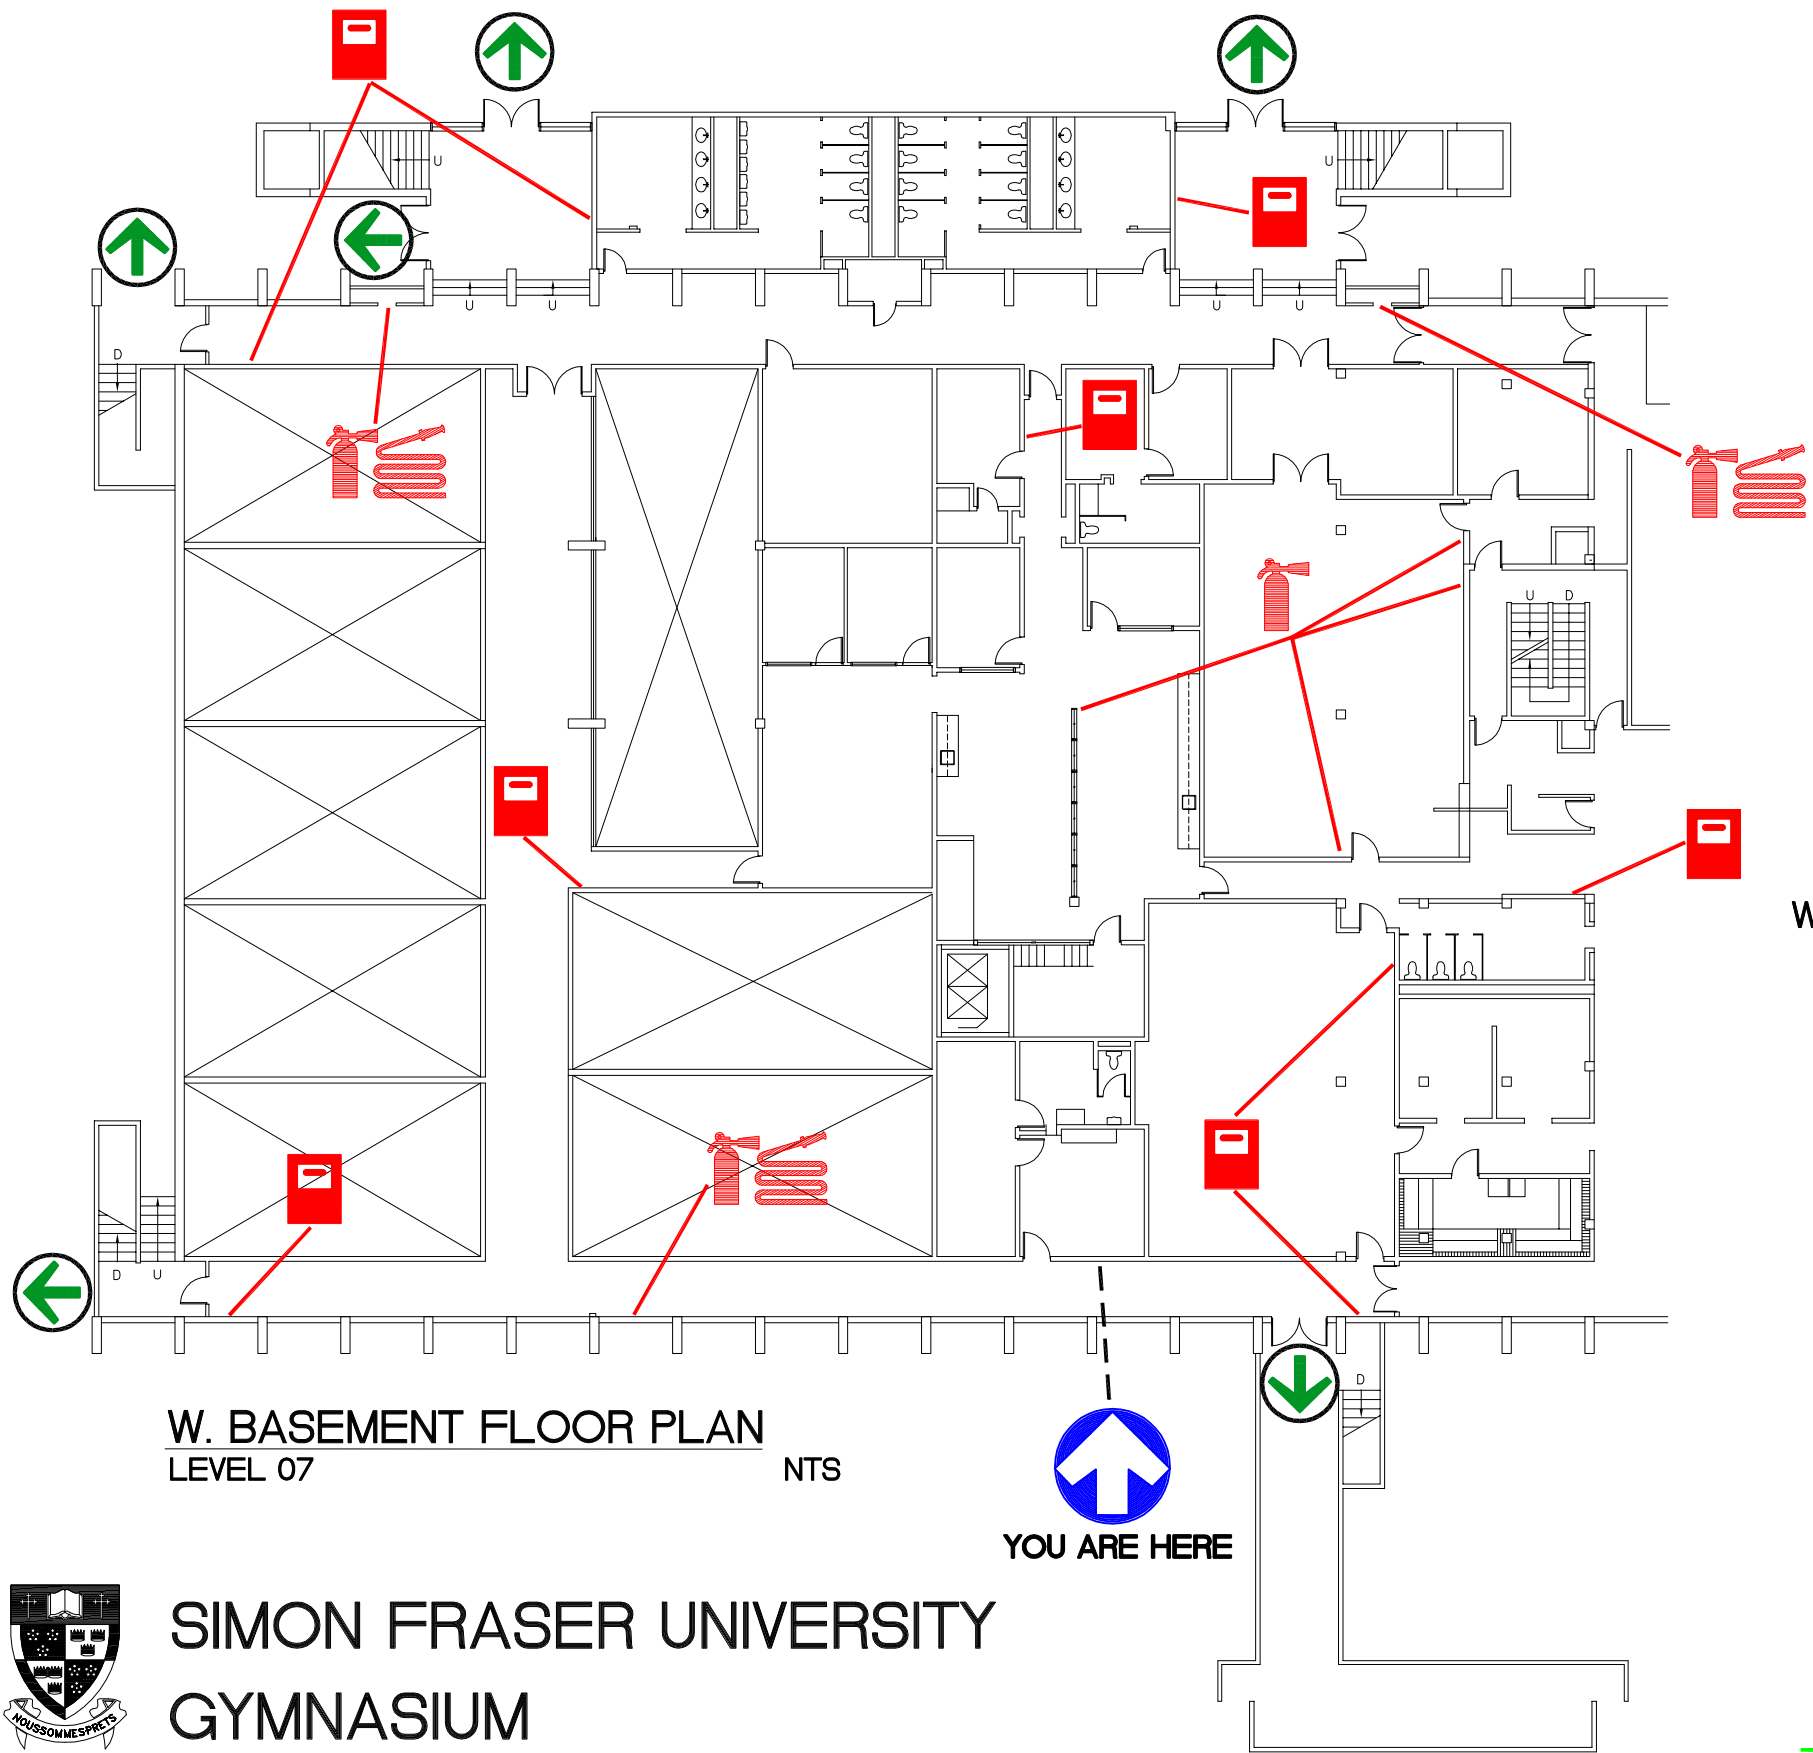


W. BASEMENT FLOOR PLAN
LEVEL 07
NTS

 YOU ARE HERE

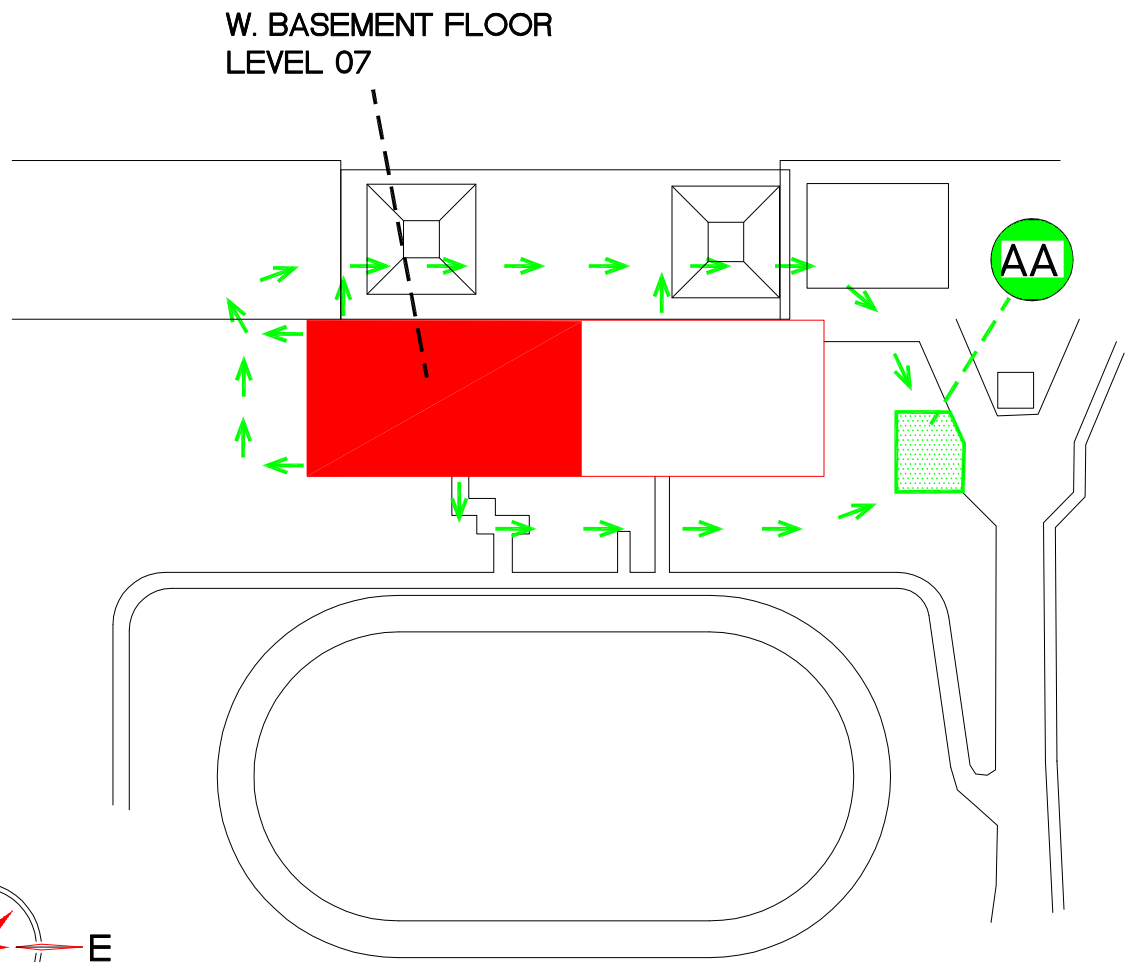

W. BASEMENT FLOOR
LEVEL 07

EVACUATION PLAN
NOT TO SCALE

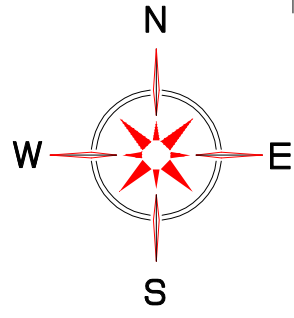


LEGEND


- | | | | |
|---|-------------------|---|---------------------|
|  | YOU ARE HERE |  | SPRINKLER SHUT OFF |
|  | EXIT POINT |  | FIRE EXTINGUISHER |
|  | FIRE PULL STATION |  | FIRE HOSE |
|  | ASSEMBLY AREA |  | FIRE STAIRS |
|  | EVACUATION ROUTE |  | MAIN WATER SHUT-OFF |



**SIMON FRASER UNIVERSITY
GYMNASIUM**

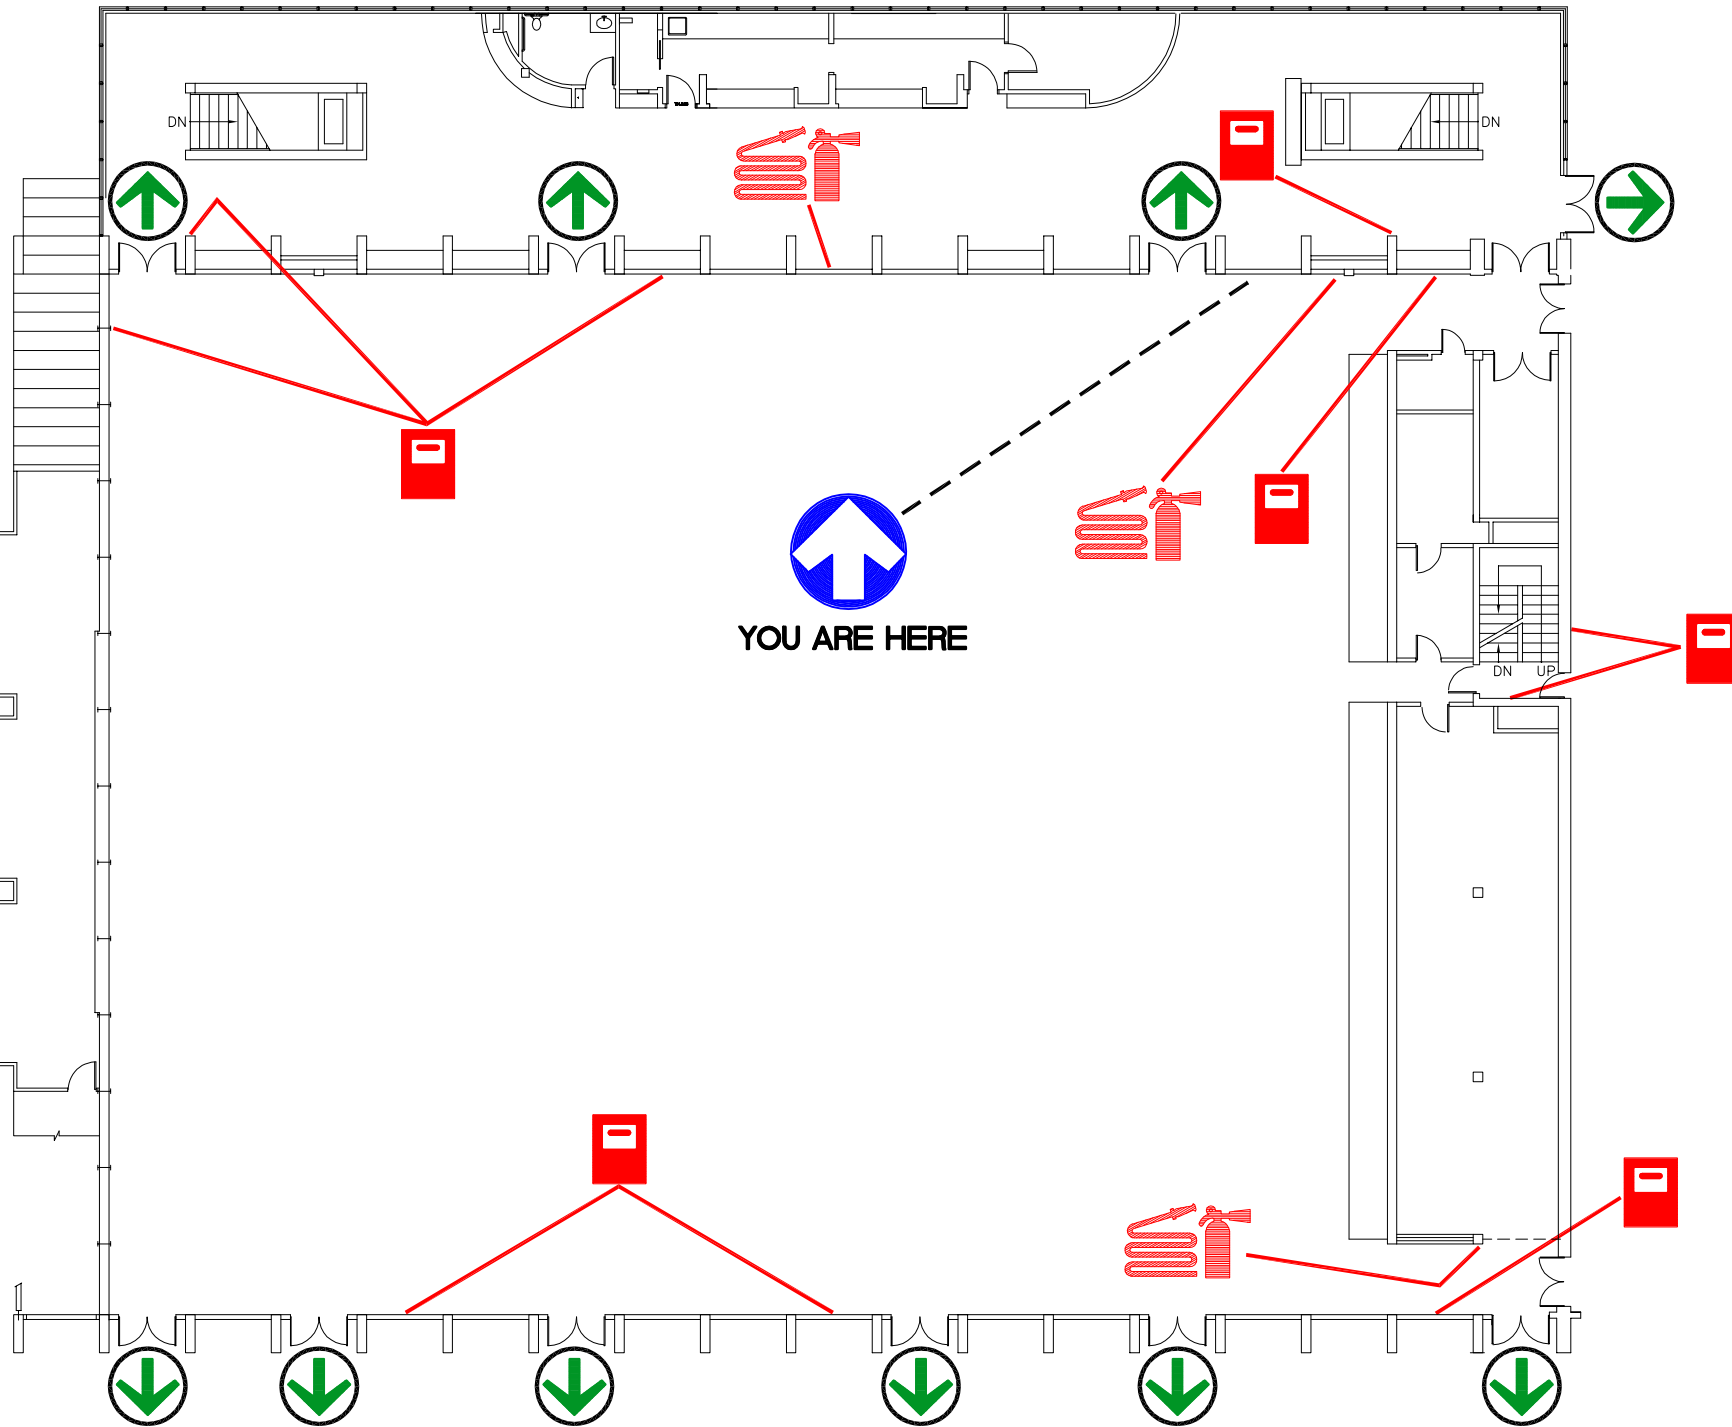


W. MAIN FLOOR PLAN
LEVEL 08
NTS

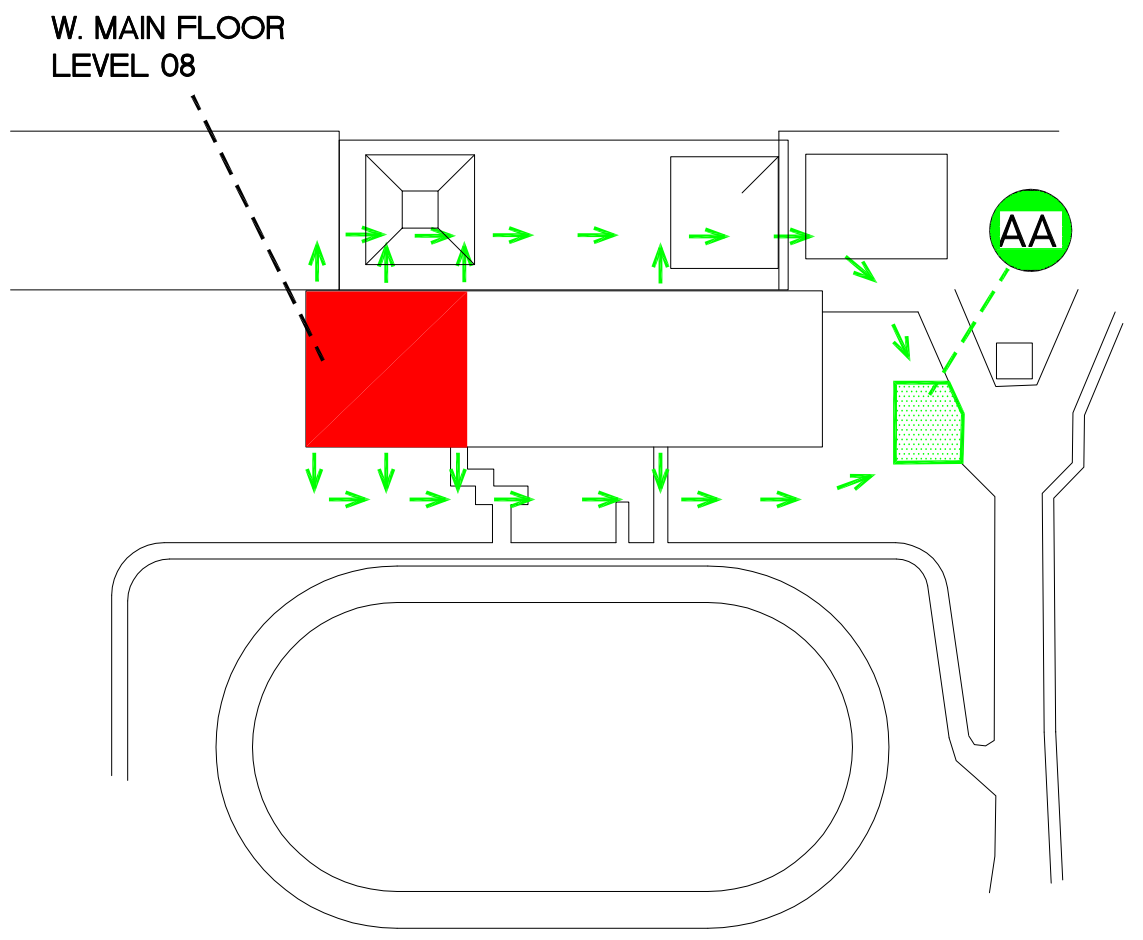


EVACUATION PLAN
NOT TO SCALE

LEGEND

- | | | | |
|--|-------------------|--|---------------------|
| | YOU ARE HERE | | SPRINKLER SHUT OFF |
| | EXIT POINT | | FIRE EXTINGUISHER |
| | FIRE PULL STATION | | FIRE HOSE |
| | ASSEMBLY AREA | | FIRE STAIRS |
| | EVACUATION ROUTE | | MAIN WATER SHUT-OFF |

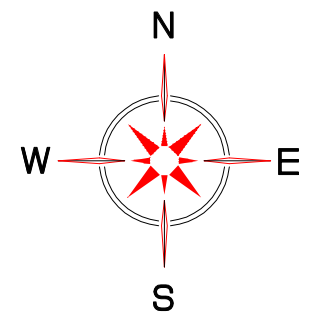


SIMON FRASER UNIVERSITY
GYMNASIUM

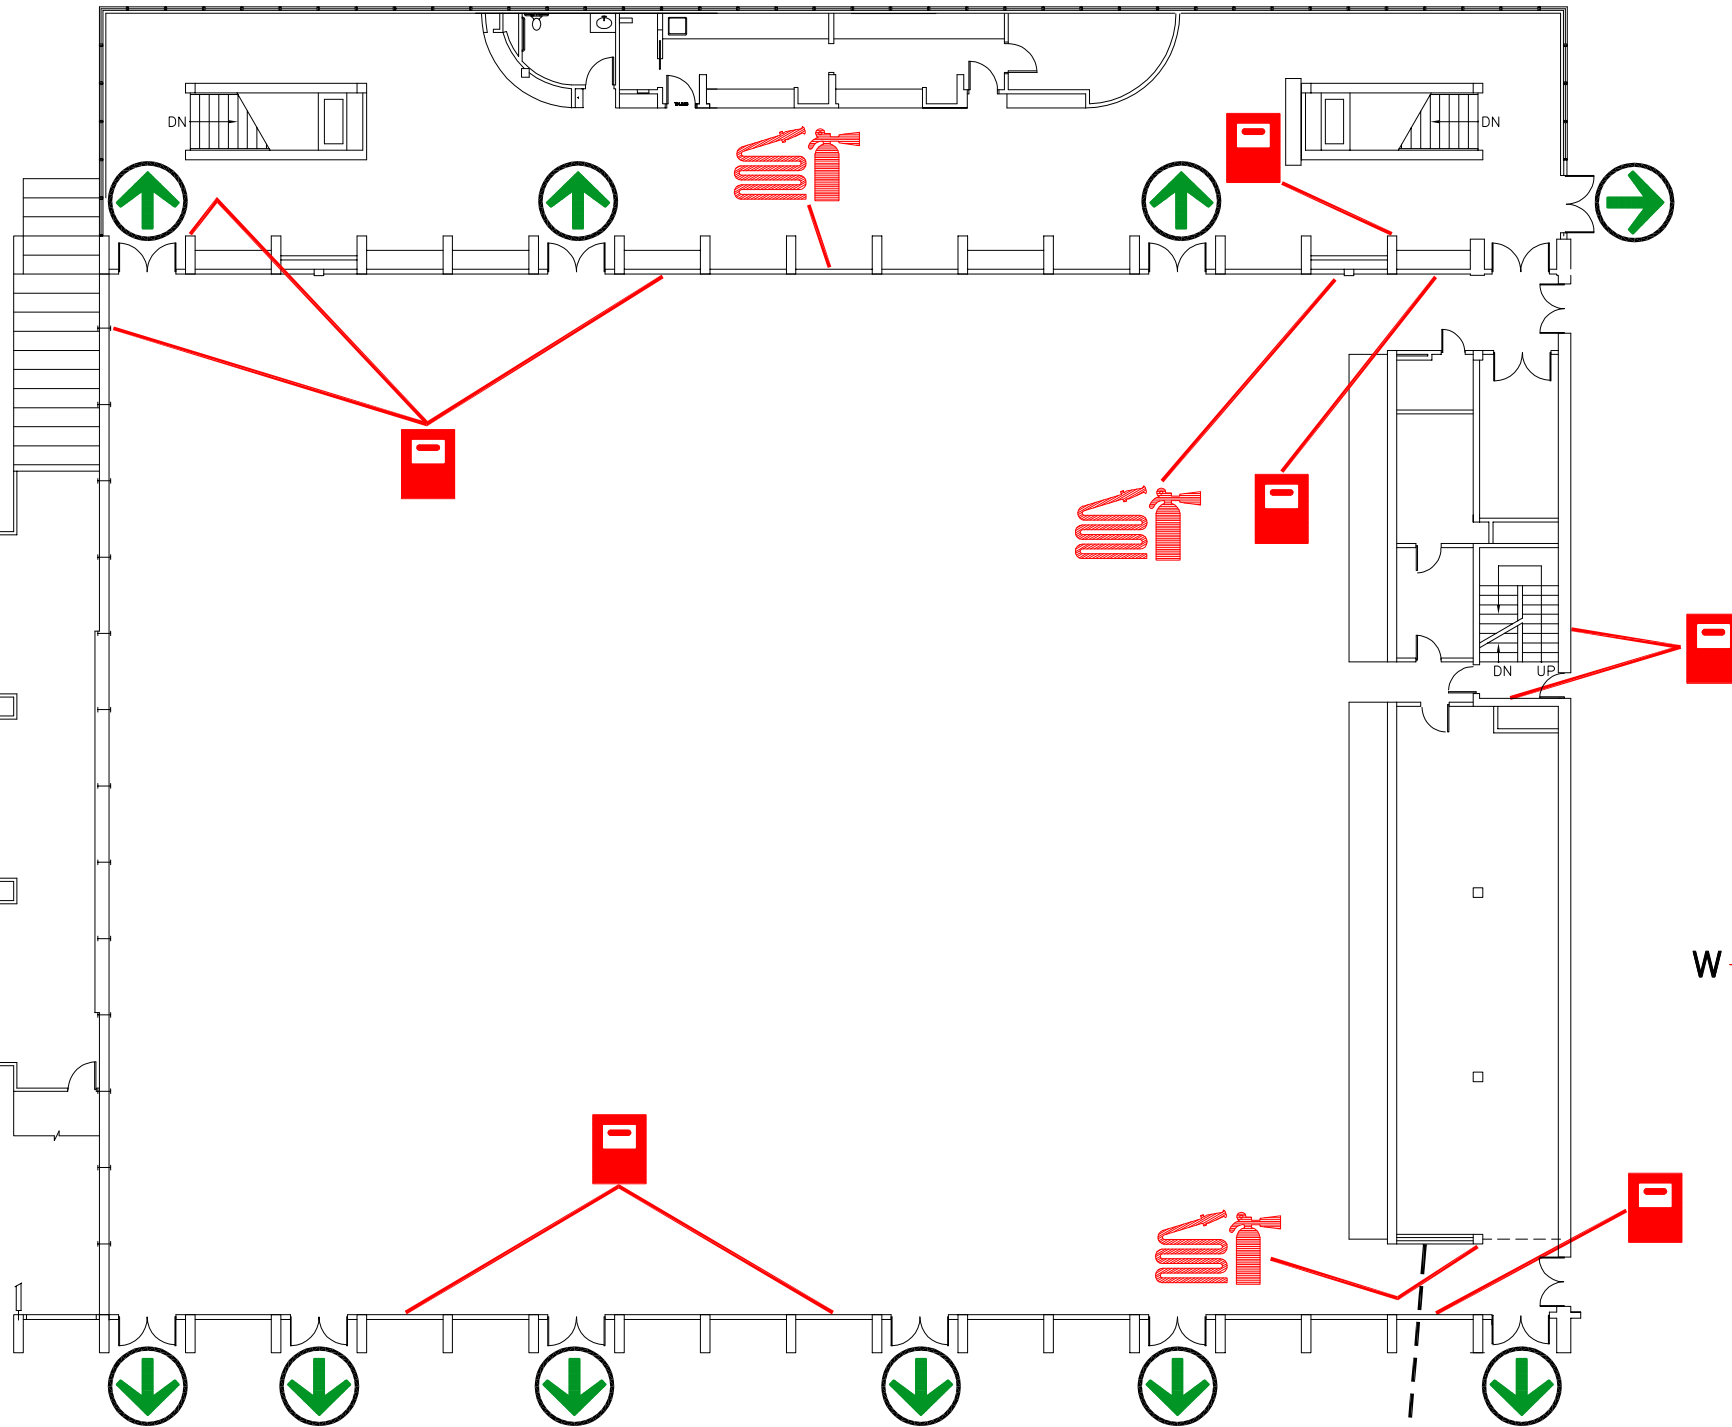


W. MAIN FLOOR PLAN
LEVEL 08
NTS

YOU ARE HERE

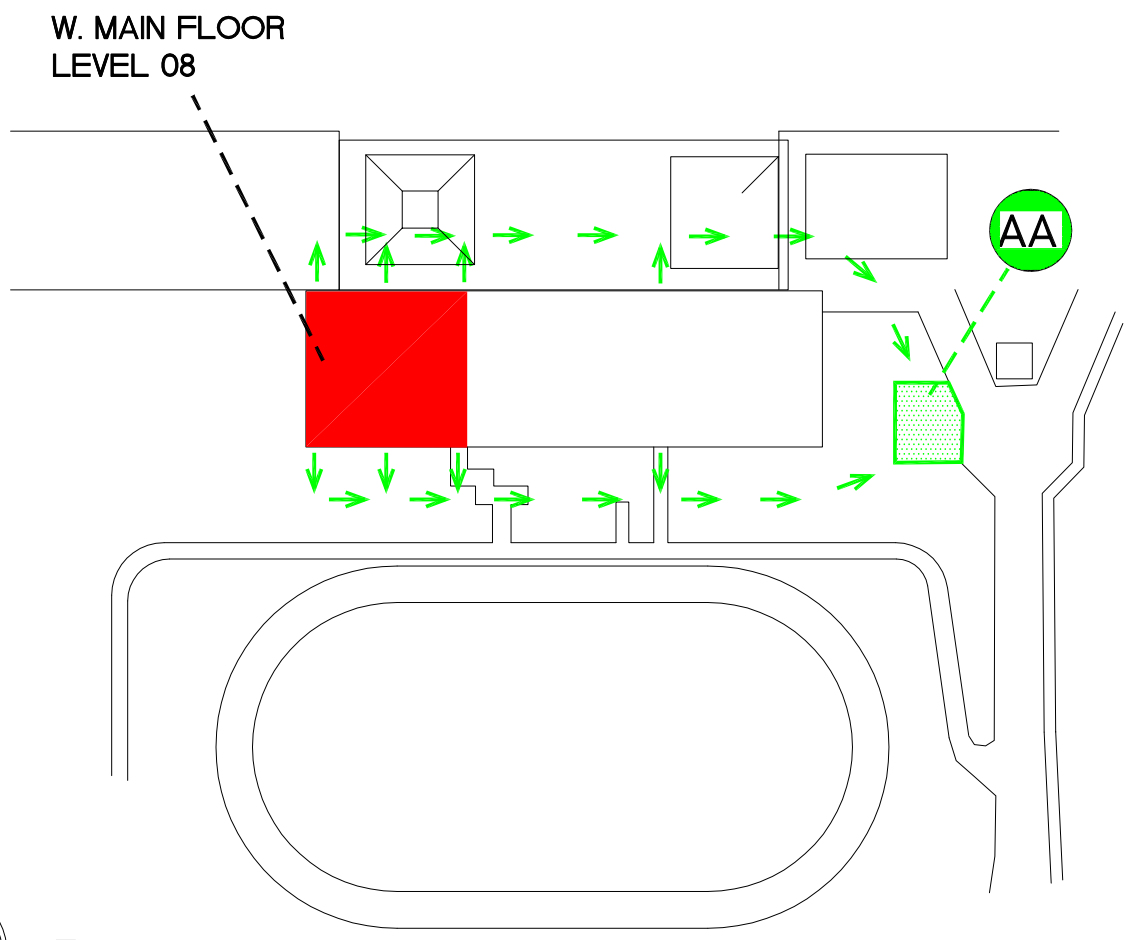

EVACUATION PLAN
NOT TO SCALE

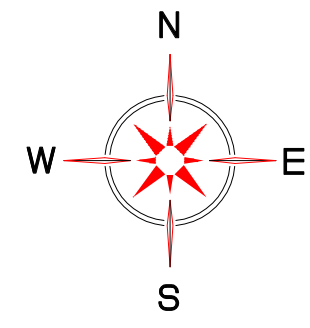


LEGEND


- | | | | |
|--|-------------------|--|---------------------|
| | YOU ARE HERE | | SPRINKLER SHUT OFF |
| | EXIT POINT | | FIRE EXTINGUISHER |
| | FIRE PULL STATION | | FIRE HOSE |
| | ASSEMBLY AREA | | FIRE STAIRS |
| | EVACUATION ROUTE | | MAIN WATER SHUT-OFF |




SIMON FRASER UNIVERSITY
GYMNASIUM

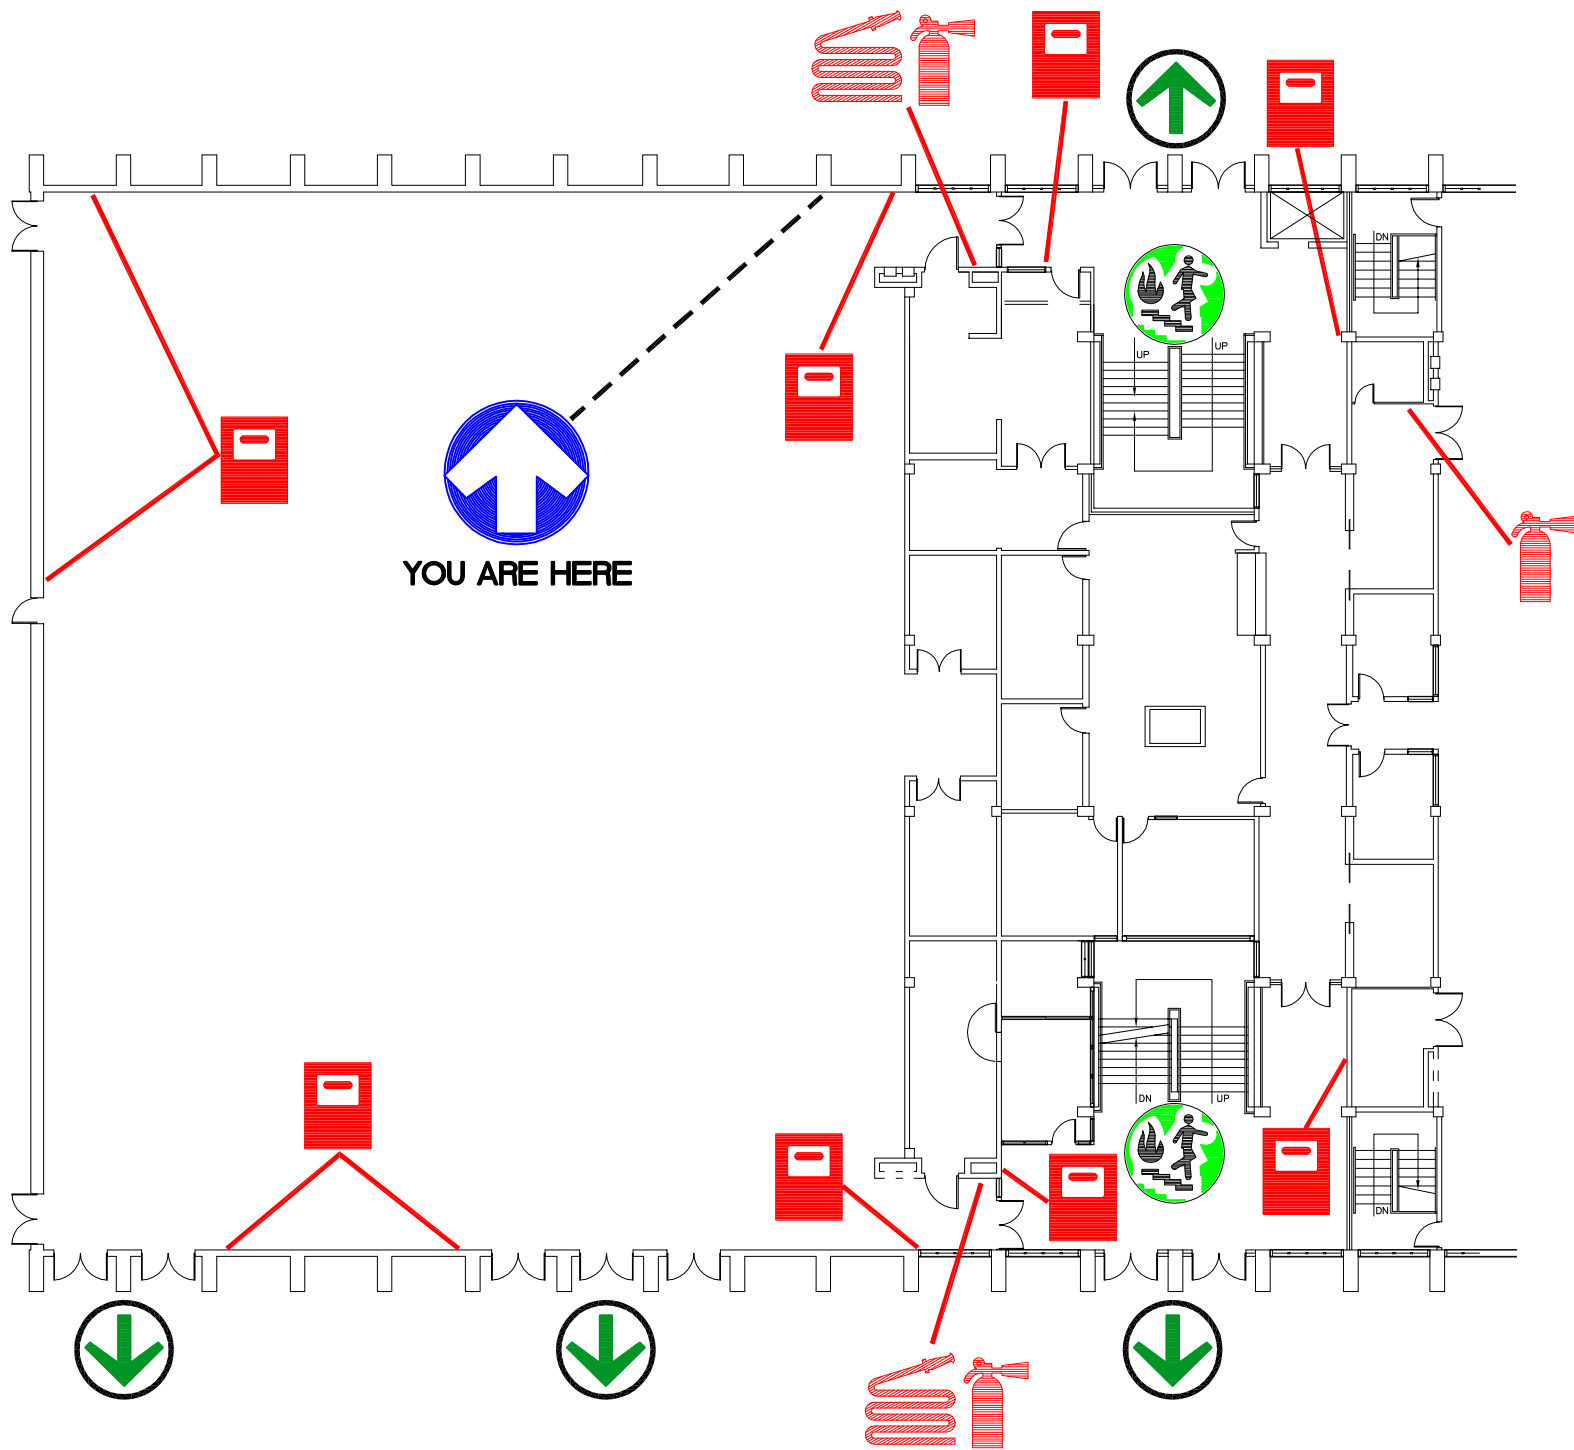

E. MAIN FLOOR PLAN
LEVEL 08
NTS

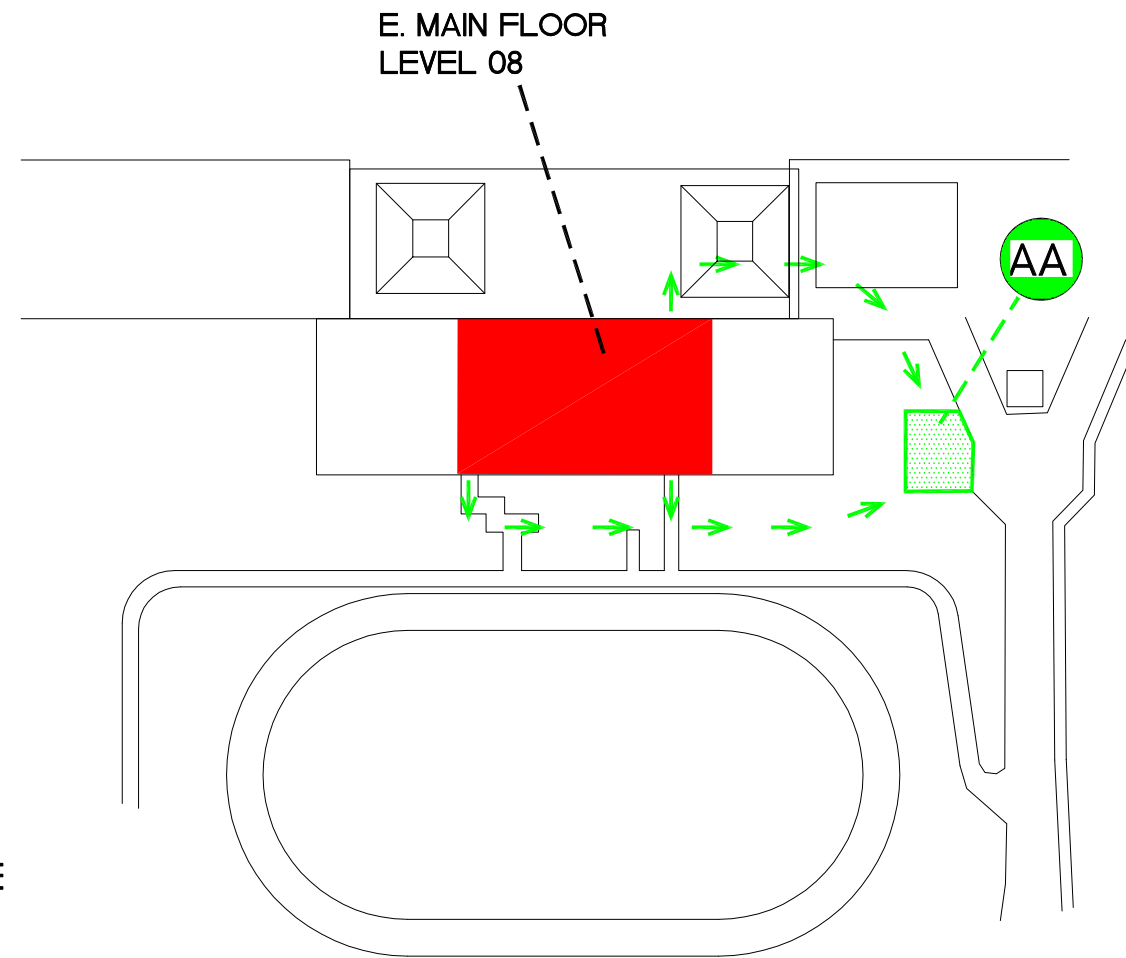


EVACUATION PLAN
NOT TO SCALE

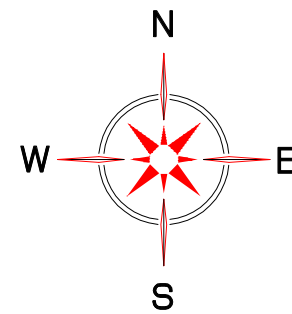


LEGEND

- | | | | |
|--|-------------------|--|---------------------|
| | YOU ARE HERE | | SPRINKLER SHUT OFF |
| | EXIT POINT | | FIRE EXTINGUISHER |
| | FIRE PULL STATION | | FIRE HOSE |
| | ASSEMBLY AREA | | FIRE STAIRS |
| | EVACUATION ROUTE | | MAIN WATER SHUT-OFF |


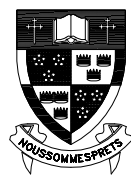


**SIMON FRASER UNIVERSITY
GYMNASIUM**

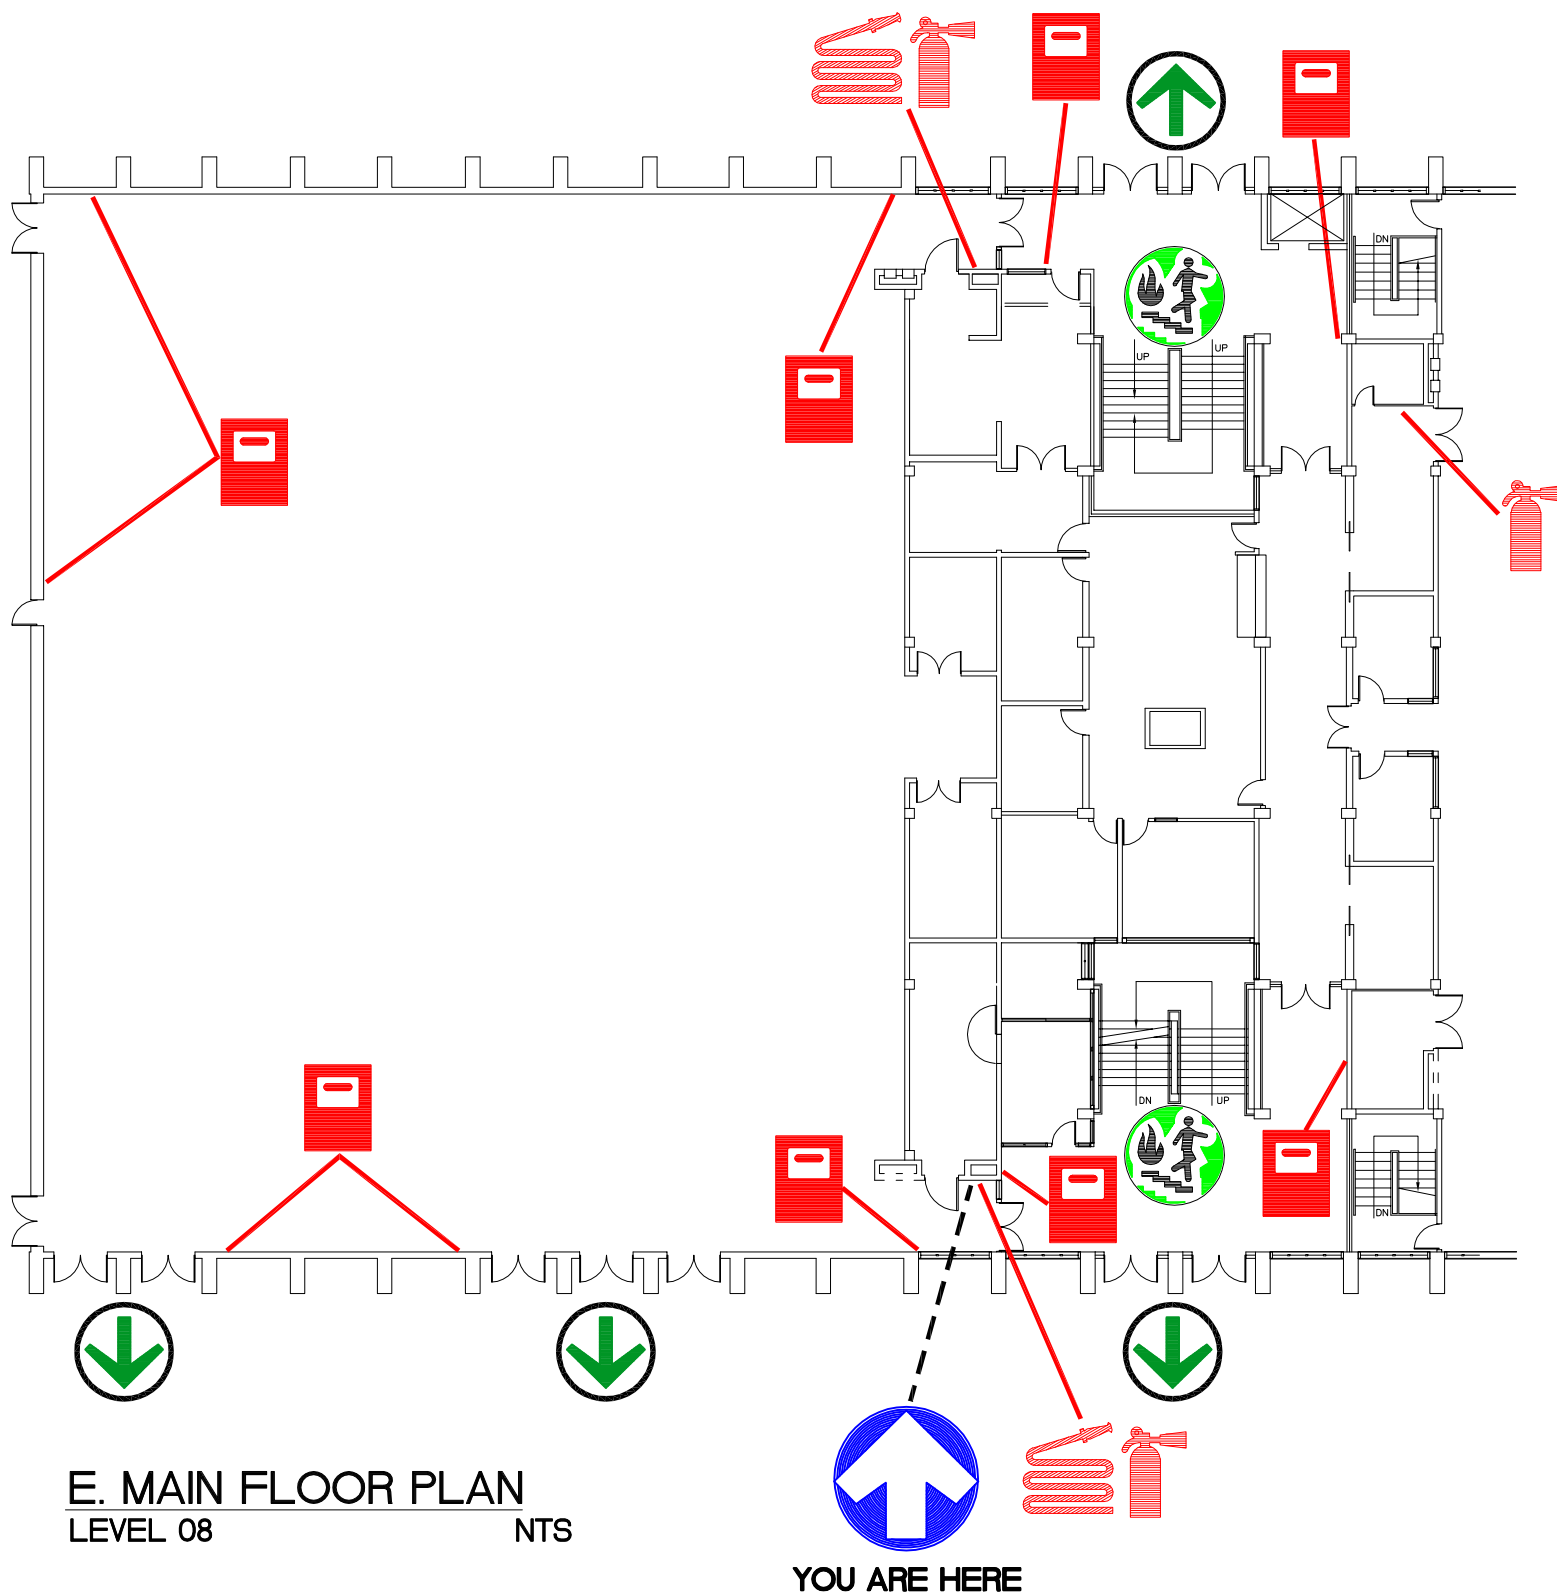

E. MAIN FLOOR PLAN
LEVEL 08
NTS

YOU ARE HERE

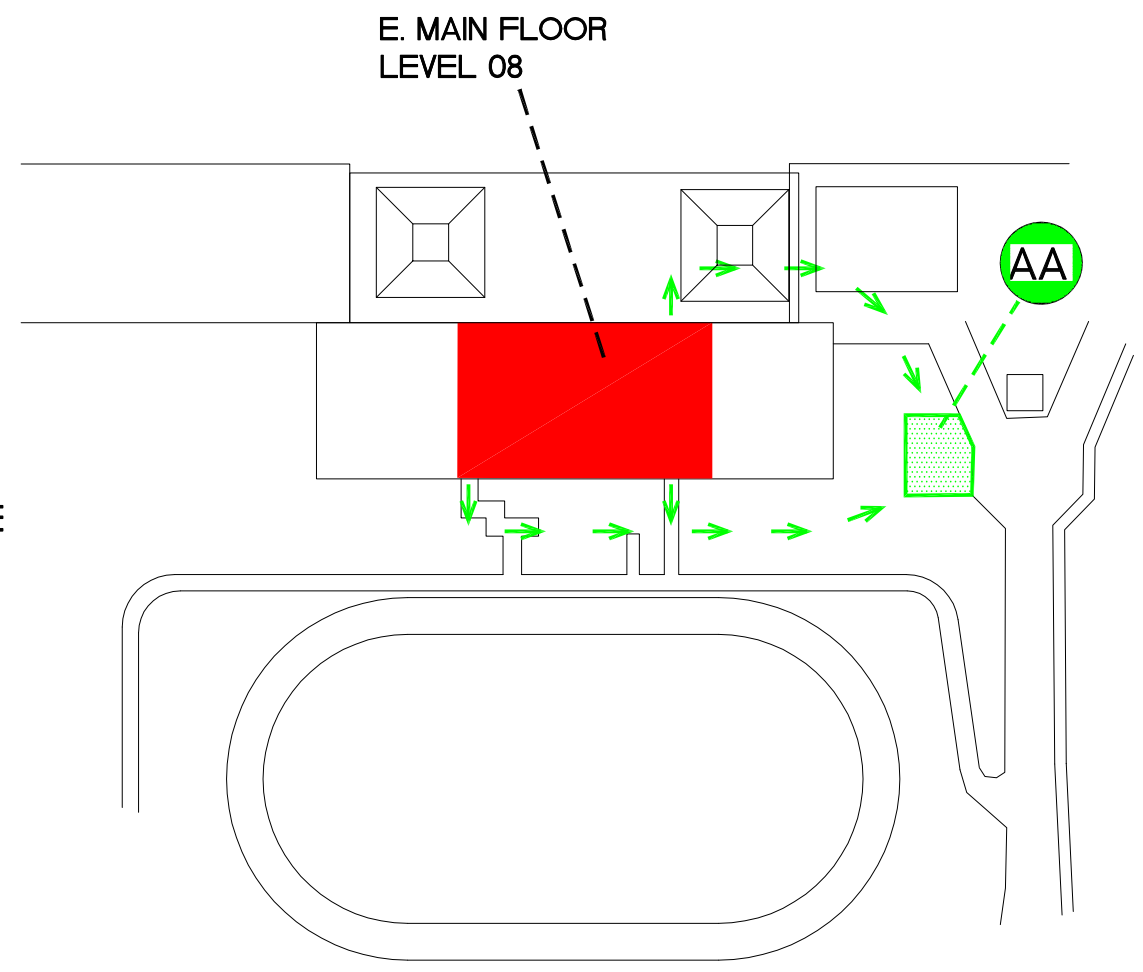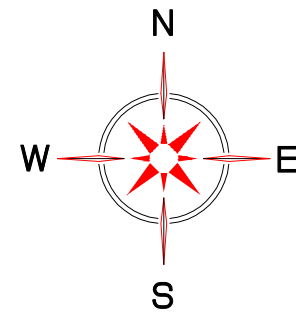




EVACUATION PLAN
NOT TO SCALE

LEGEND

- | | | | |
|--|-------------------|--|---------------------|
| | YOU ARE HERE | | SPRINKLER SHUT OFF |
| | EXIT POINT | | FIRE EXTINGUISHER |
| | FIRE PULL STATION | | FIRE HOSE |
| | ASSEMBLY AREA | | FIRE STAIRS |
| | EVACUATION ROUTE | | MAIN WATER SHUT-OFF |



SIMON FRASER UNIVERSITY
GYMNASIUM

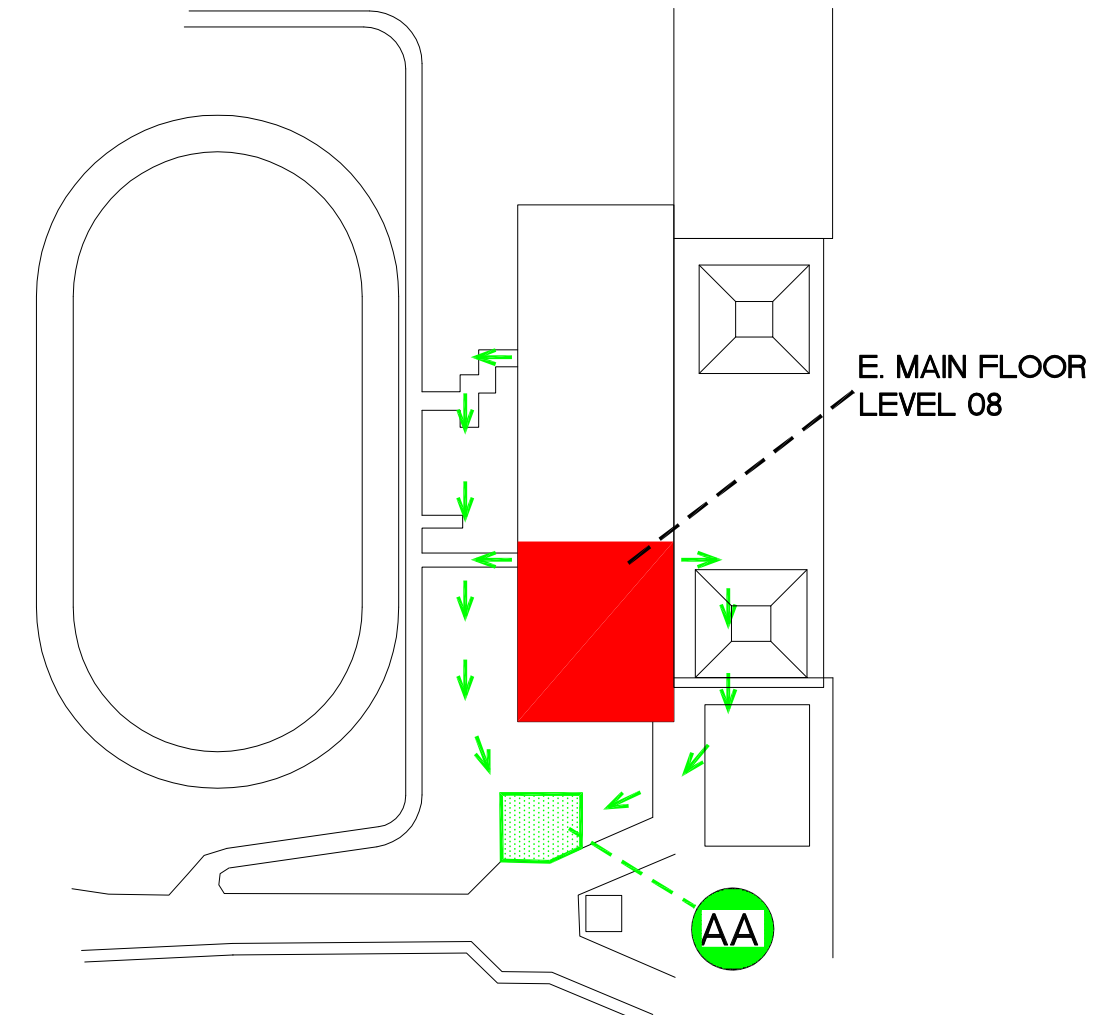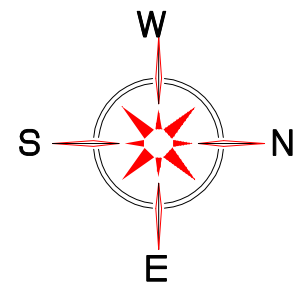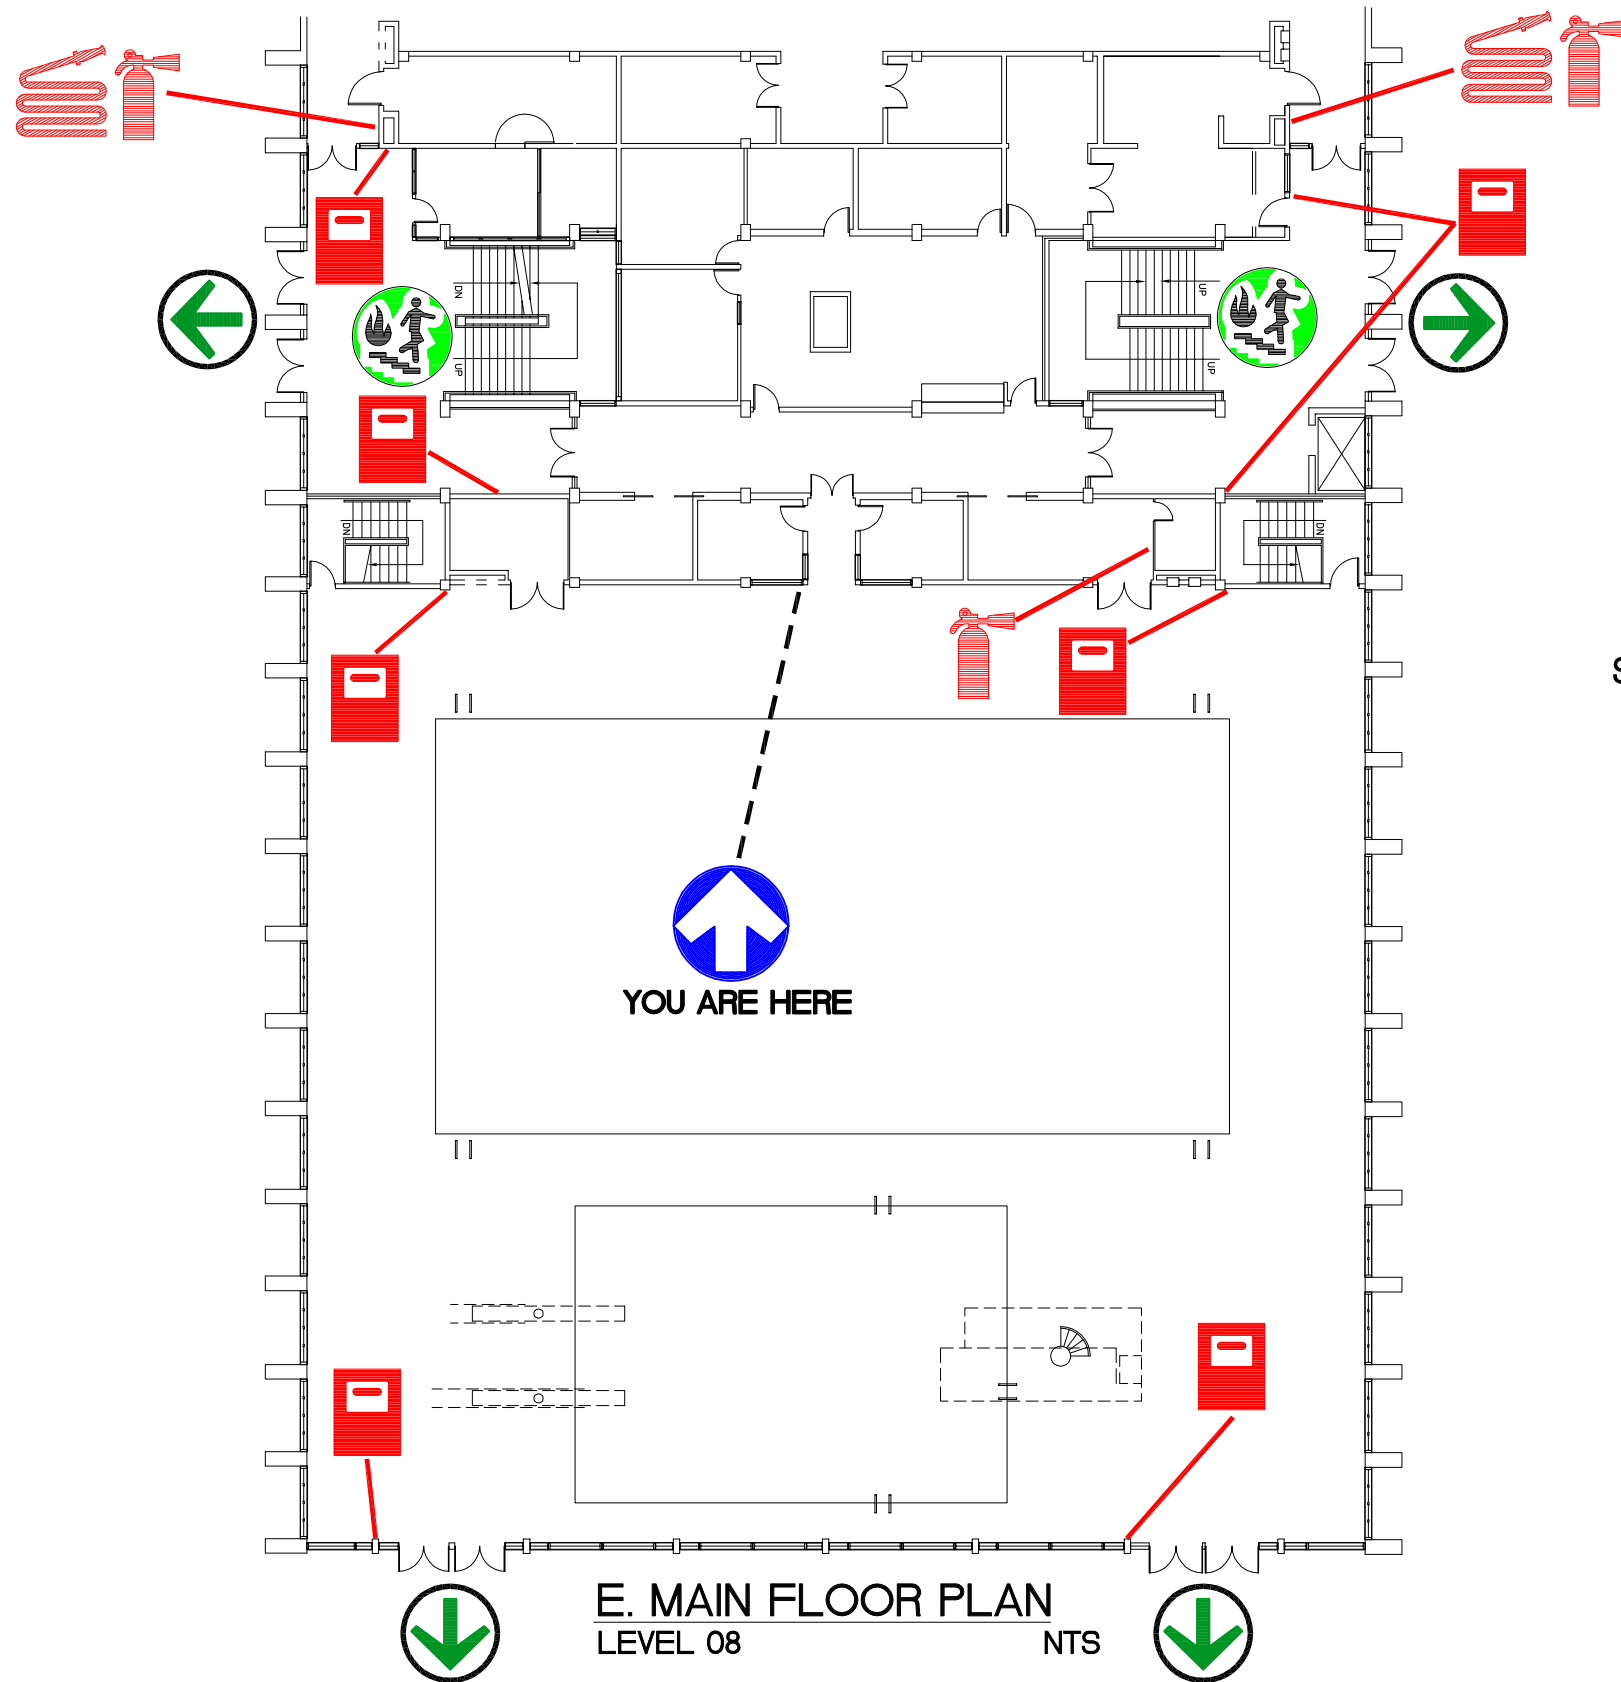




EVACUATION PLAN
NOT TO SCALE

LEGEND

- | | | | |
|--|-------------------|--|---------------------|
| | YOU ARE HERE | | SPRINKLER SHUT OFF |
| | EXIT POINT | | FIRE EXTINGUISHER |
| | FIRE PULL STATION | | FIRE HOSE |
| | ASSEMBLY AREA | | FIRE STAIRS |
| | EVACUATION ROUTE | | MAIN WATER SHUT-OFF |




SIMON FRASER UNIVERSITY
GYMNASIUM

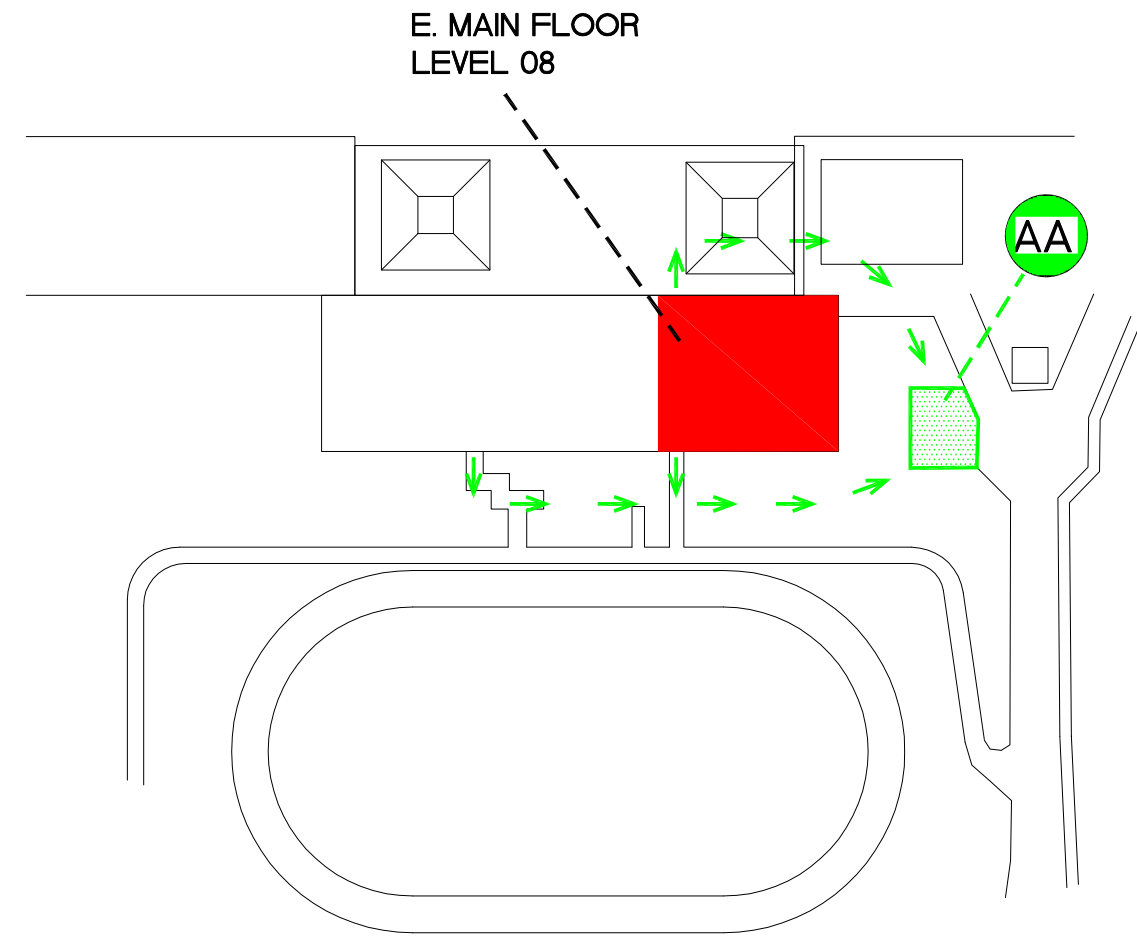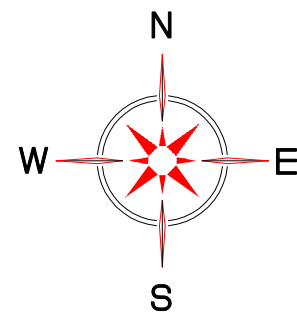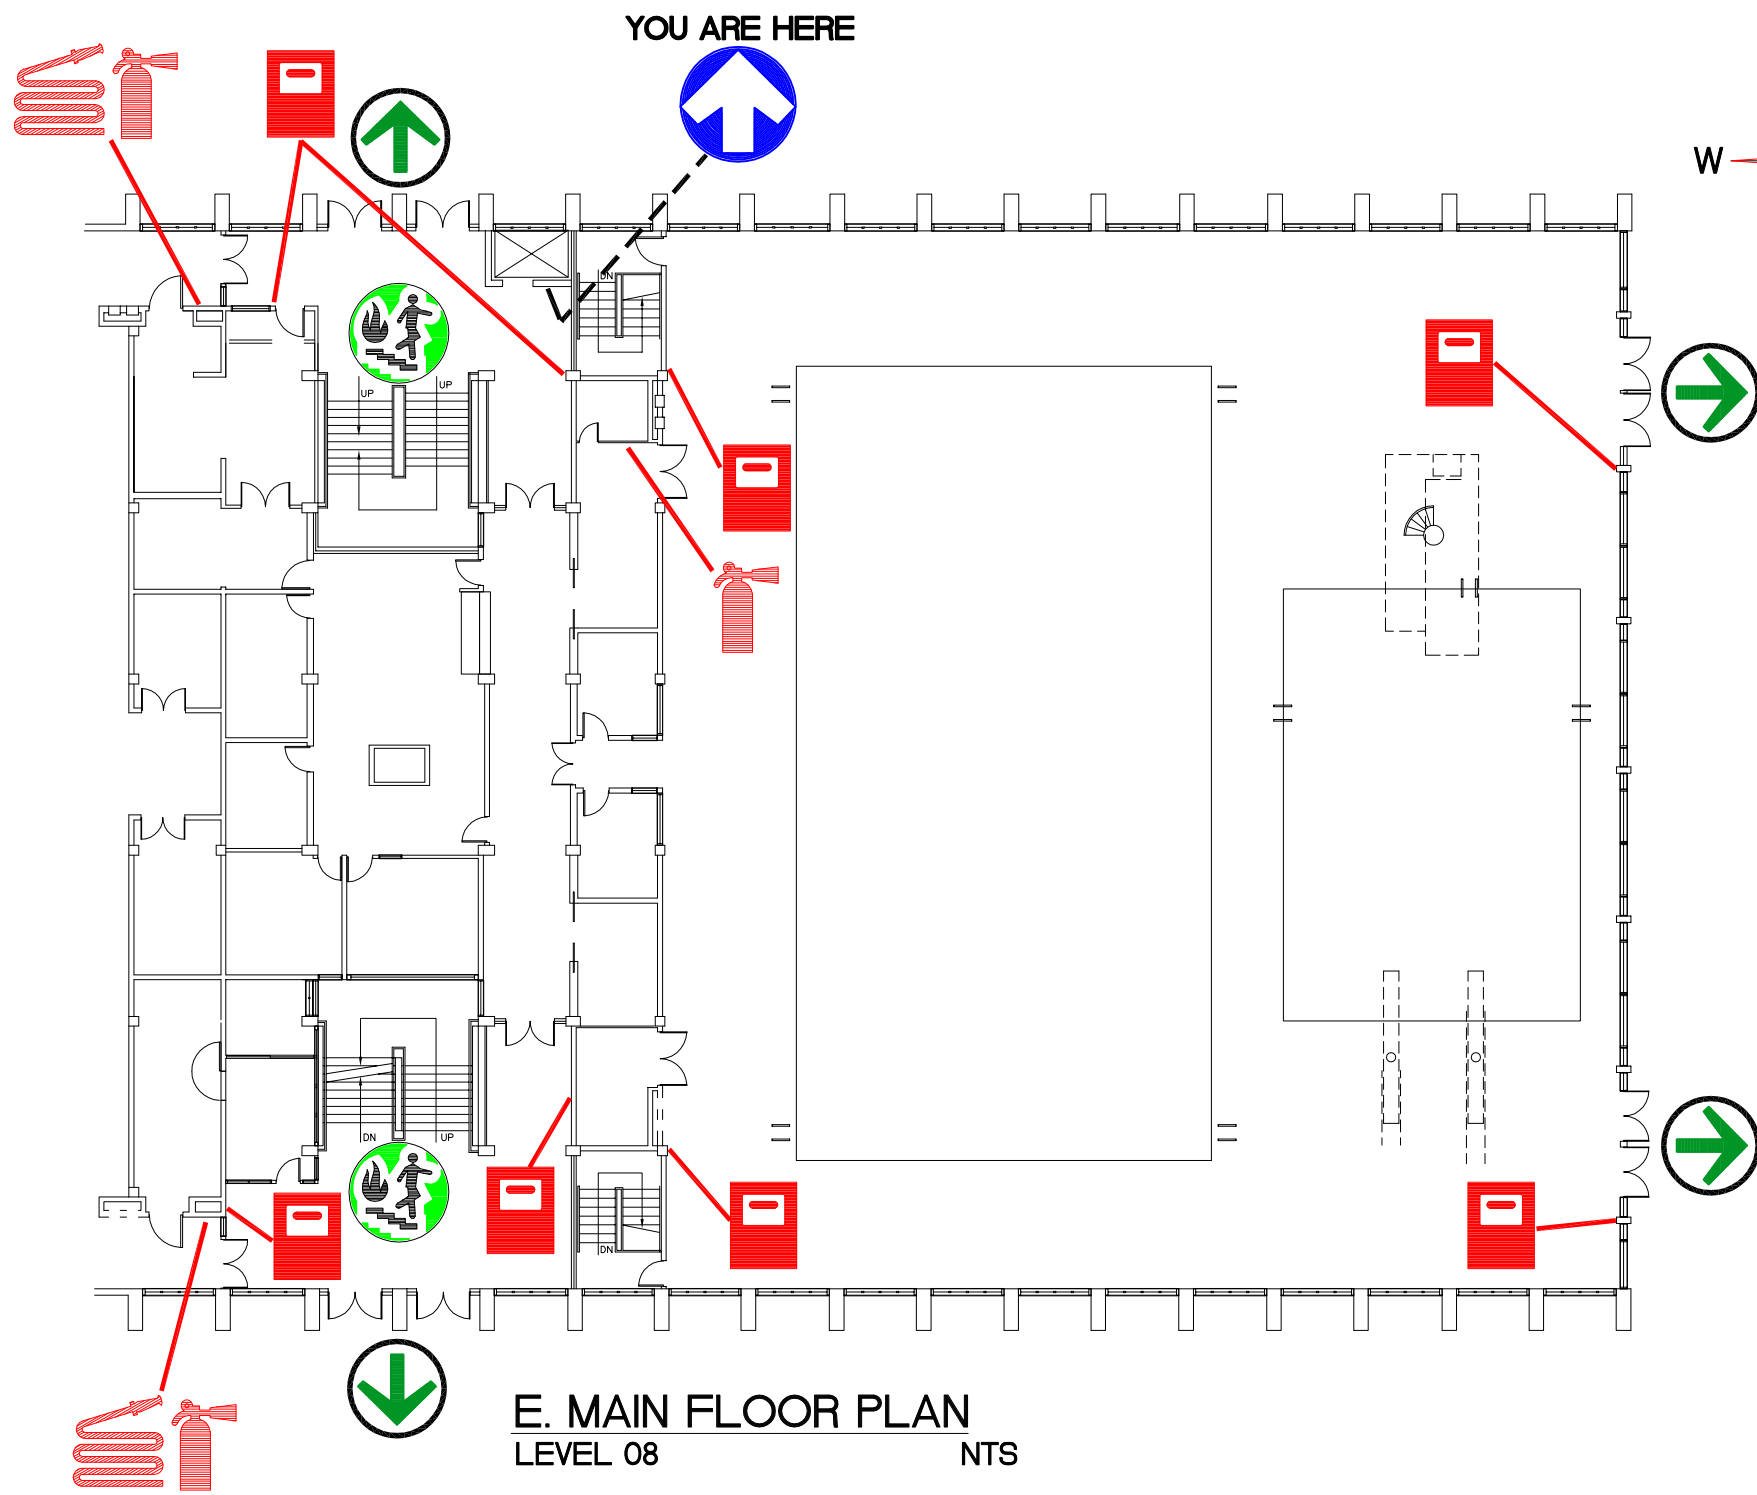


**EVACUATION PLAN
NOT TO SCALE**

LEGEND


- | | | | |
|--|-------------------|--|---------------------|
| | YOU ARE HERE | | SPRINKLER SHUT OFF |
| | EXIT POINT | | FIRE EXTINGUISHER |
| | FIRE PULL STATION | | FIRE HOSE |
| | ASSEMBLY AREA | | FIRE STAIRS |
| | EVACUATION ROUTE | | MAIN WATER SHUT-OFF |

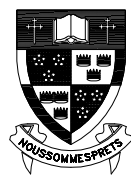

**SIMON FRASER UNIVERSITY
GYMNASIUM**

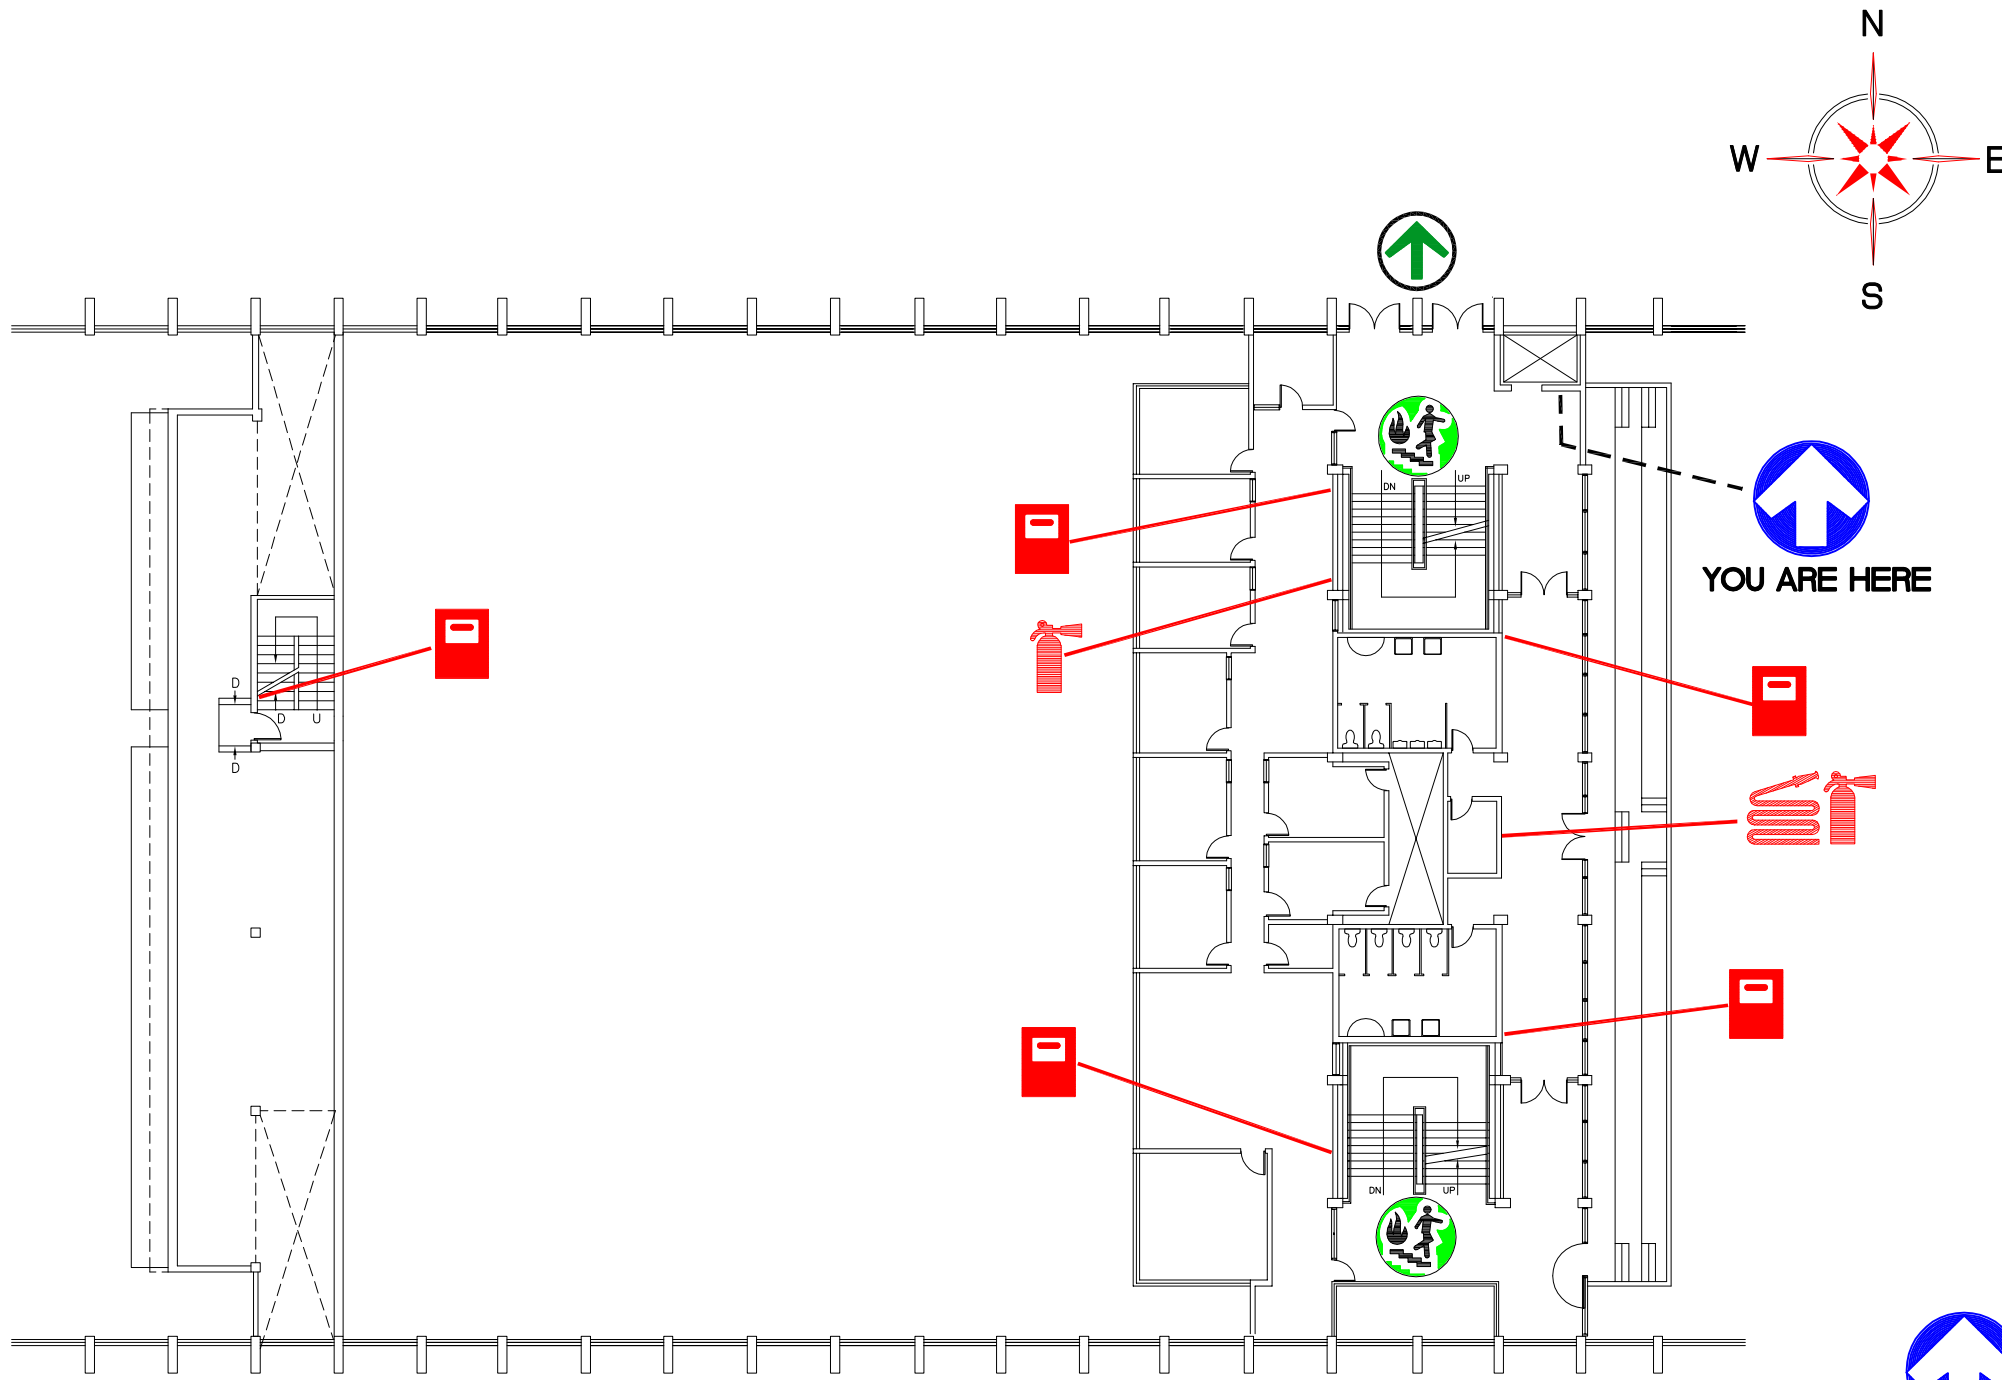

C. SECOND FLOOR PLAN
LEVEL 09 NTS

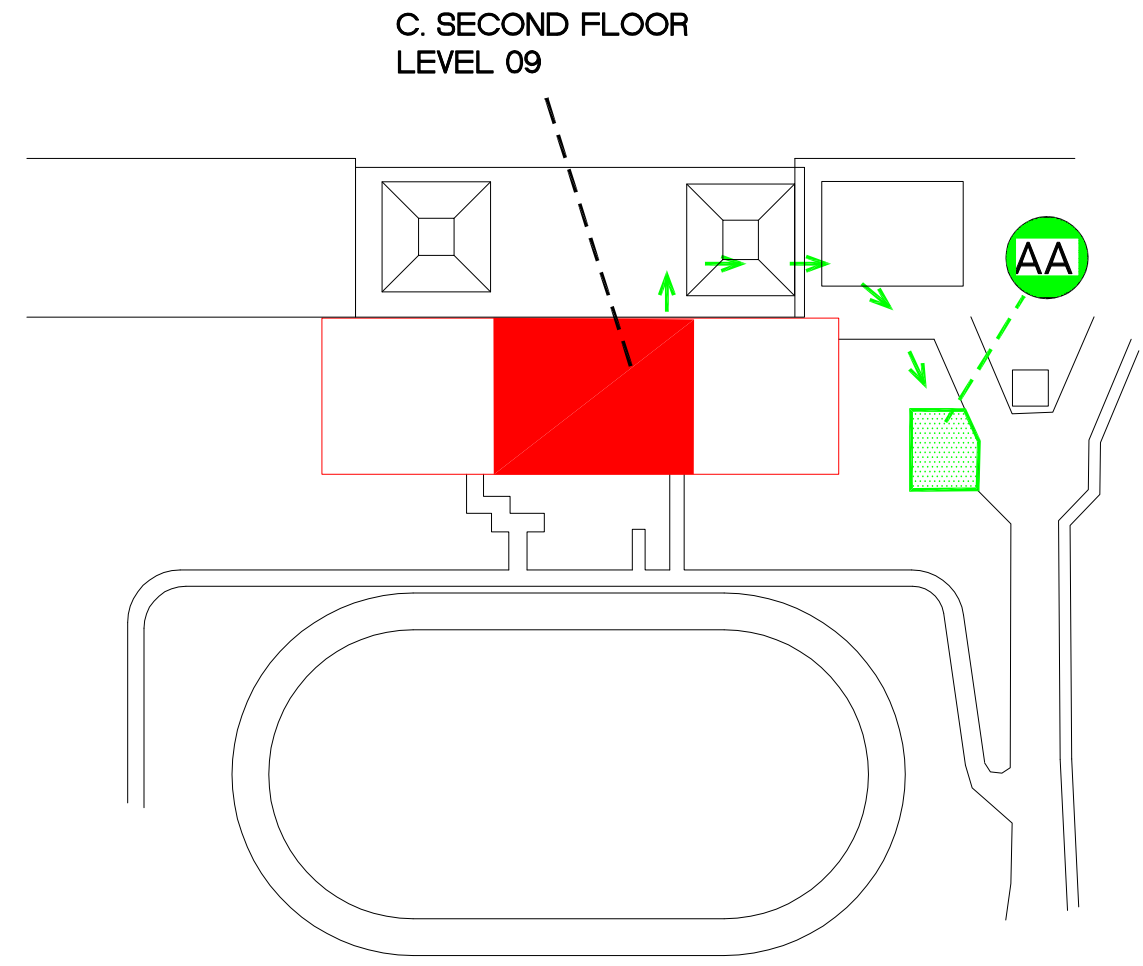


EVACUATION PLAN
NOT TO SCALE

LEGEND



- | | | | |
|--|-------------------|--|---------------------|
| | YOU ARE HERE | | SPRINKLER SHUT OFF |
| | EXIT POINT | | FIRE EXTINGUISHER |
| | FIRE PULL STATION | | FIRE HOSE |
| | ASSEMBLY AREA | | FIRE STAIRS |
| | EVACUATION ROUTE | | MAIN WATER SHUT-OFF |



**SIMON FRASER UNIVERSITY
GYMNASIUM**

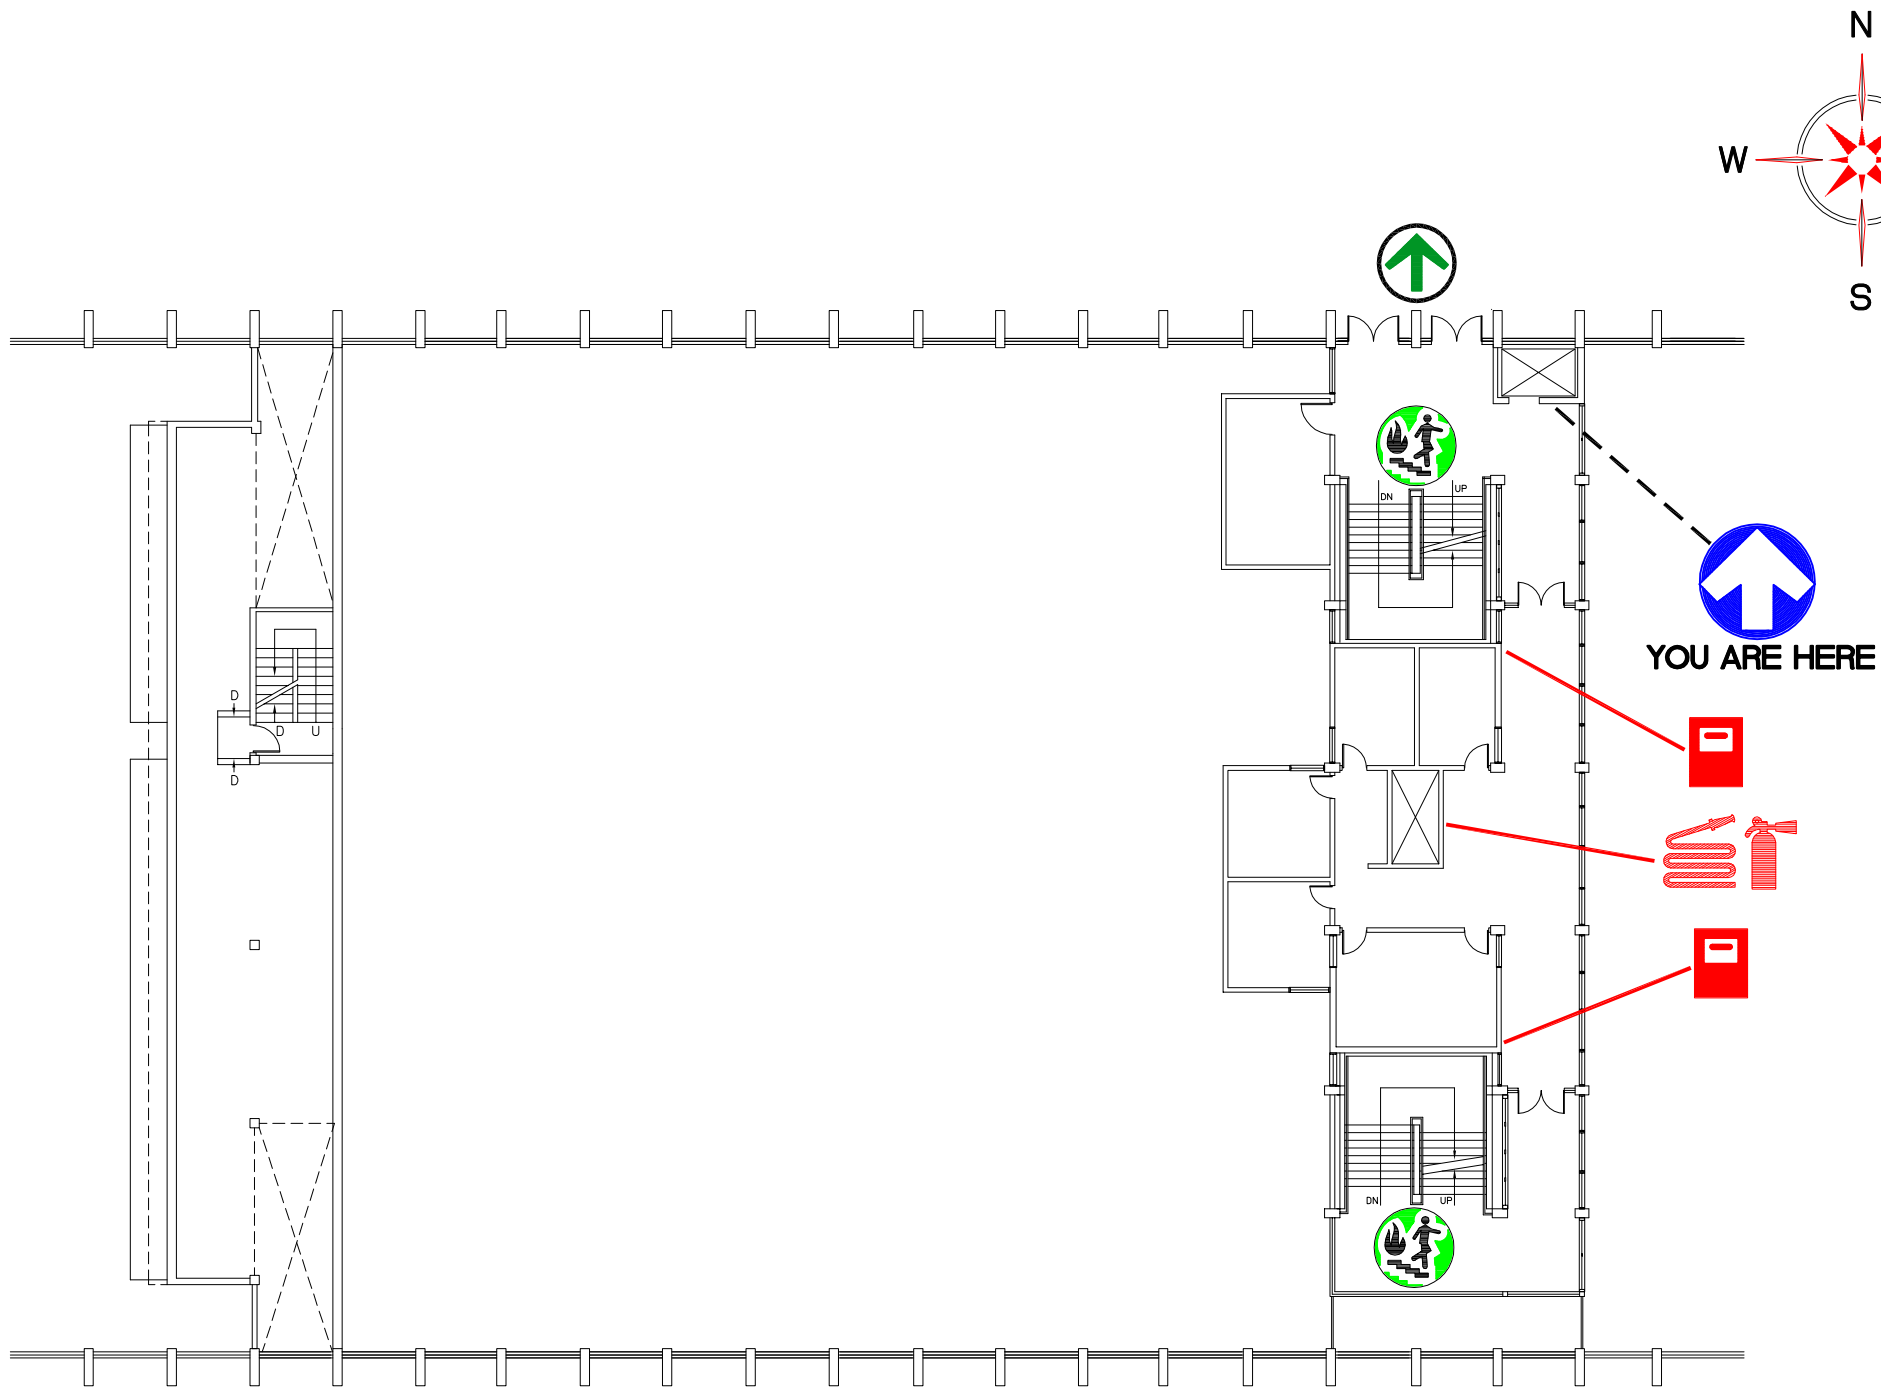

C. THIRD FLOOR PLAN
LEVEL 10 NTS

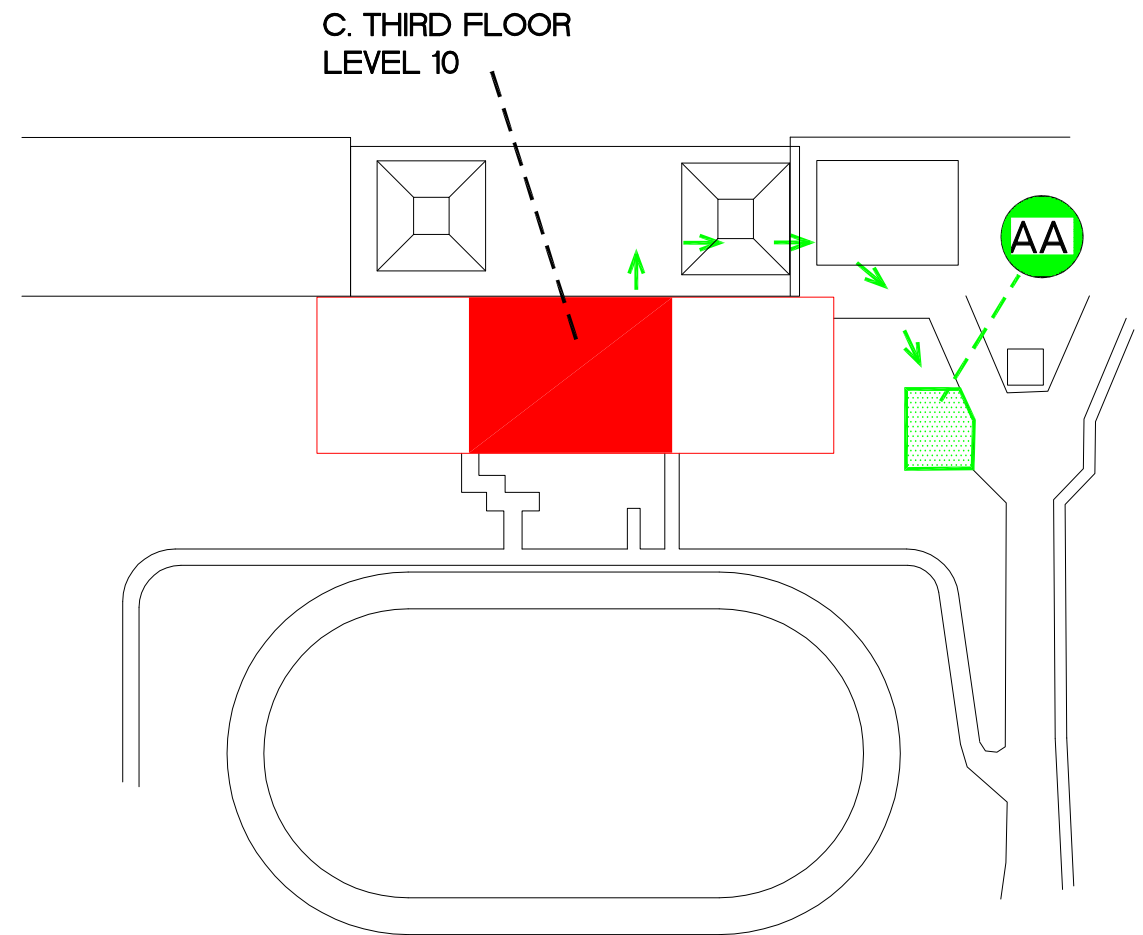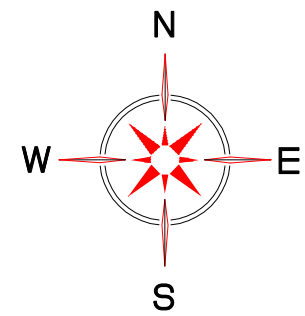




EVACUATION PLAN
NOT TO SCALE

LEGEND

- | | | | |
|--|-------------------|--|---------------------|
| | YOU ARE HERE | | SPRINKLER SHUT OFF |
| | EXIT POINT | | FIRE EXTINGUISHER |
| | FIRE PULL STATION | | FIRE HOSE |
| | ASSEMBLY AREA | | FIRE STAIRS |
| | EVACUATION ROUTE | | MAIN WATER SHUT-OFF |



**SIMON FRASER UNIVERSITY
GYMNASIUM**

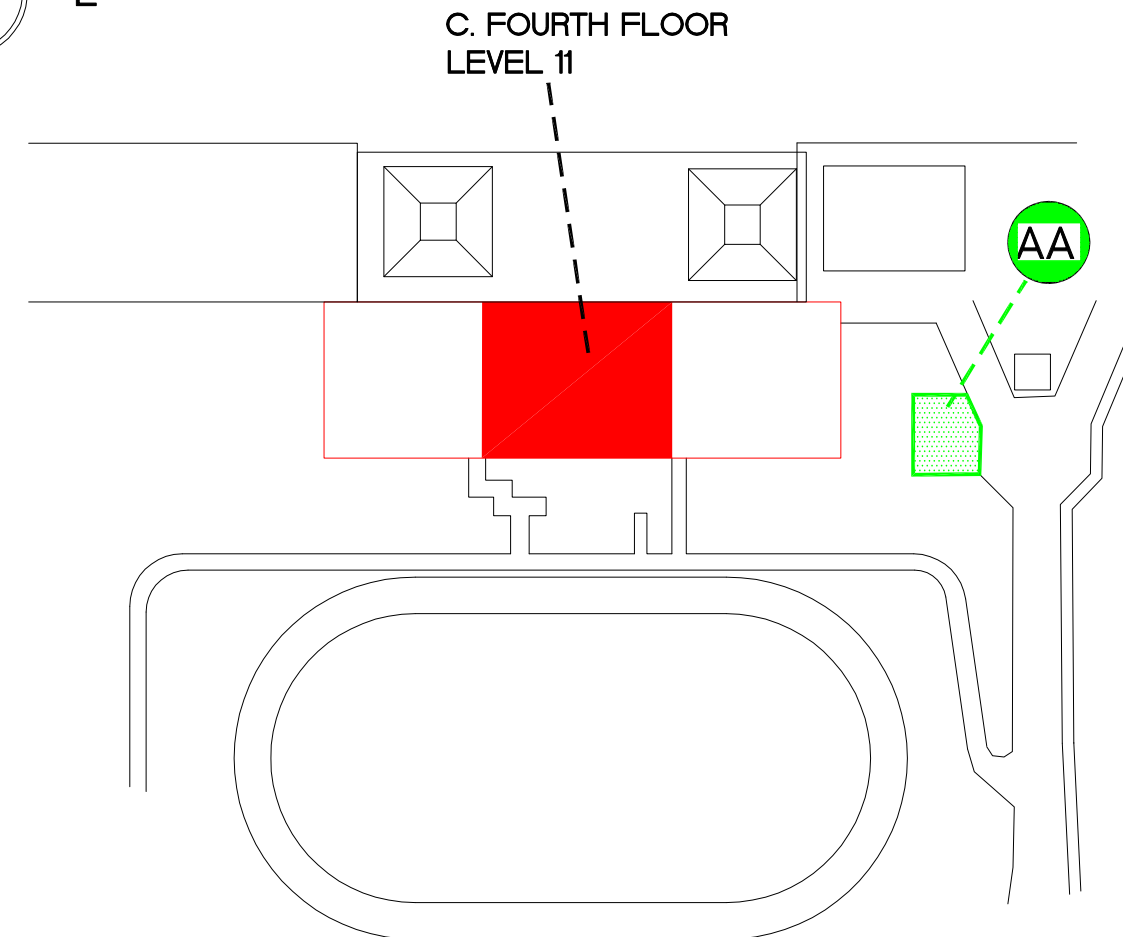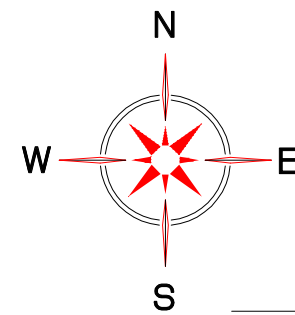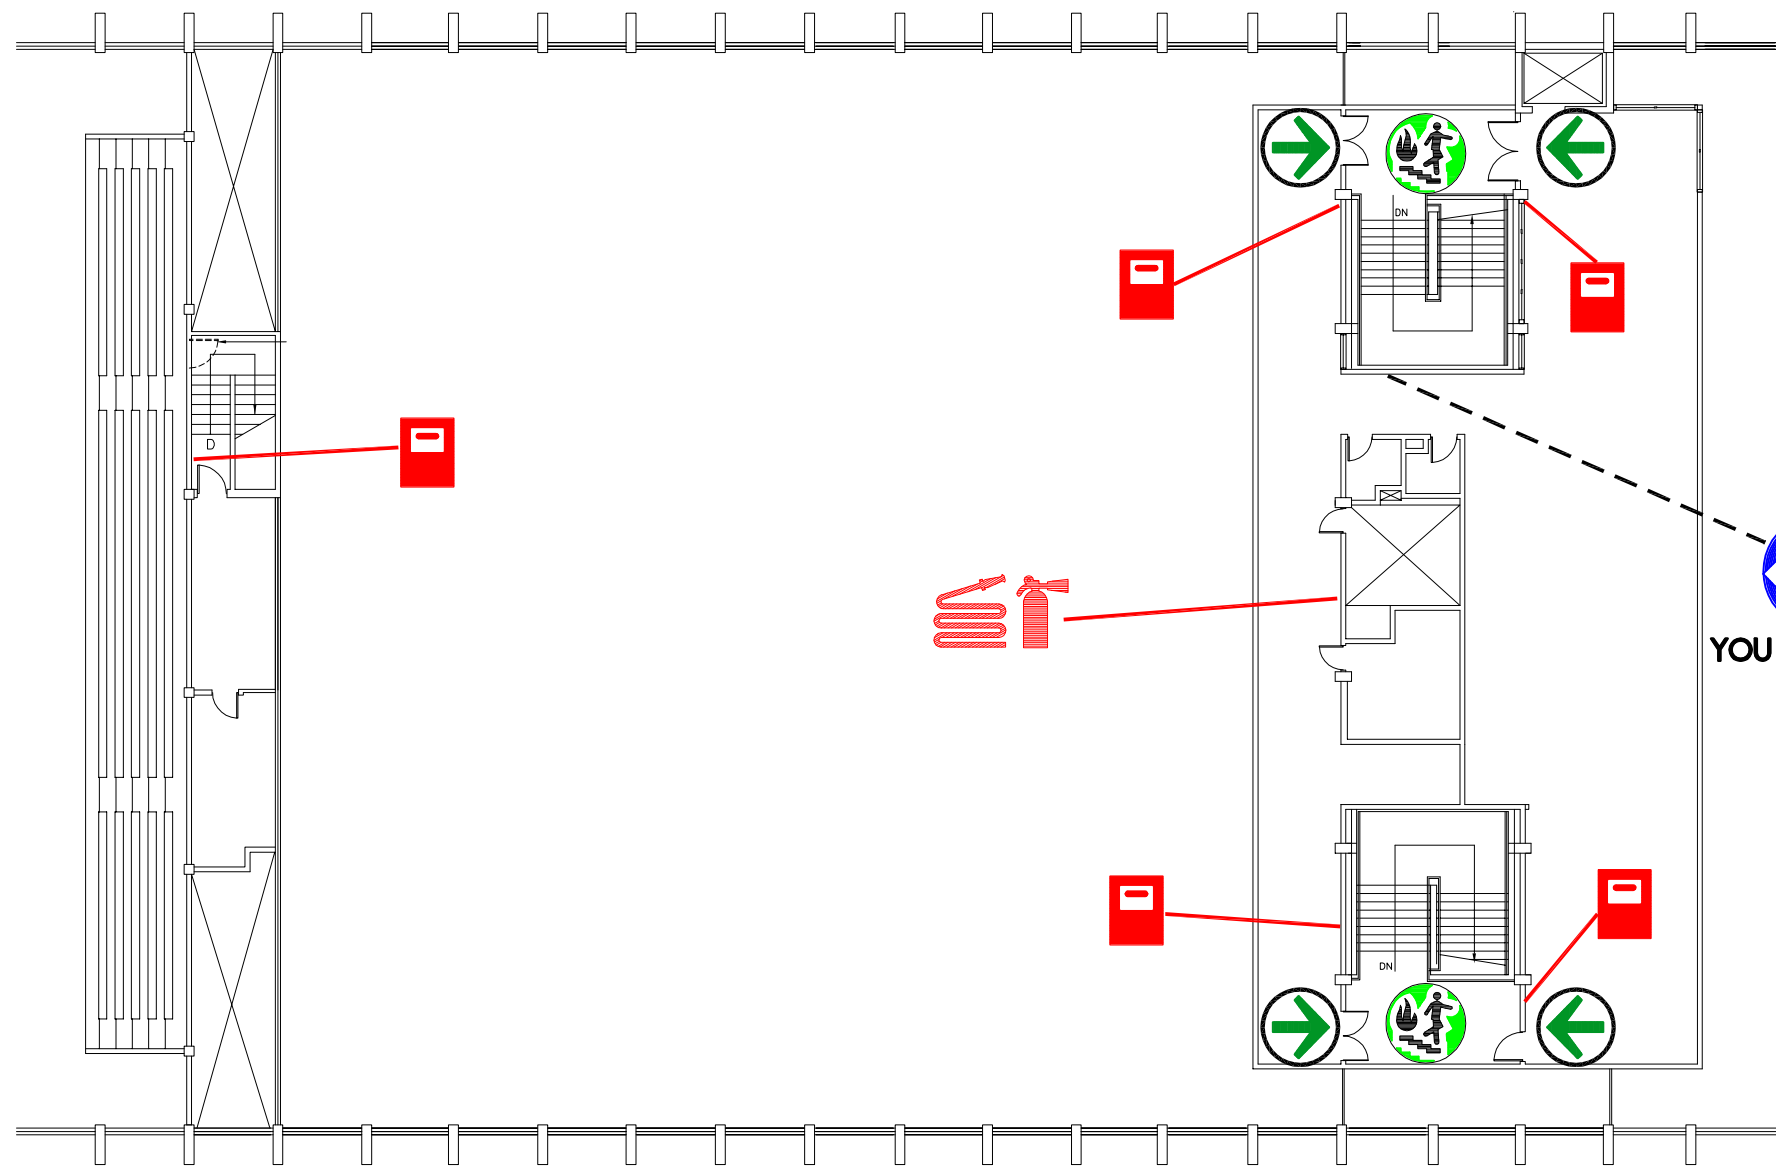

EVACUATION PLAN
NOT TO SCALE

C. FOURTH FLOOR PLAN
LEVEL 11 NTS

LEGEND

- | | | | |
|--|-------------------|--|---------------------|
| | YOU ARE HERE | | SPRINKLER SHUT OFF |
| | EXIT POINT | | FIRE EXTINGUISHER |
| | FIRE PULL STATION | | FIRE HOSE |
| | ASSEMBLY AREA | | FIRE STAIRS |
| | EVACUATION ROUTE | | MAIN WATER SHUT-OFF |



SIMON FRASER UNIVERSITY
GYMNASIUM