



LEGEND


- | | | | |
|--|--------------------|--|--|
| | YOU ARE HERE | | FIRE EXTINGUISHER |
| | EXIT POINT | | FIRE HOSE |
| | FIRE PULL STATION | | DO NOT USE ELEVATOR
IN CASE OF FIRE |
| | EVACUATION ROUTE | | ASSEMBLY AREA |
| | SPRINKLER SHUT OFF | | |

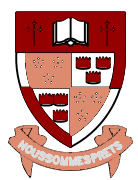

SIMON FRASER UNIVERSITY
SHRUM SCIENCE CENTRE
PHYSICS

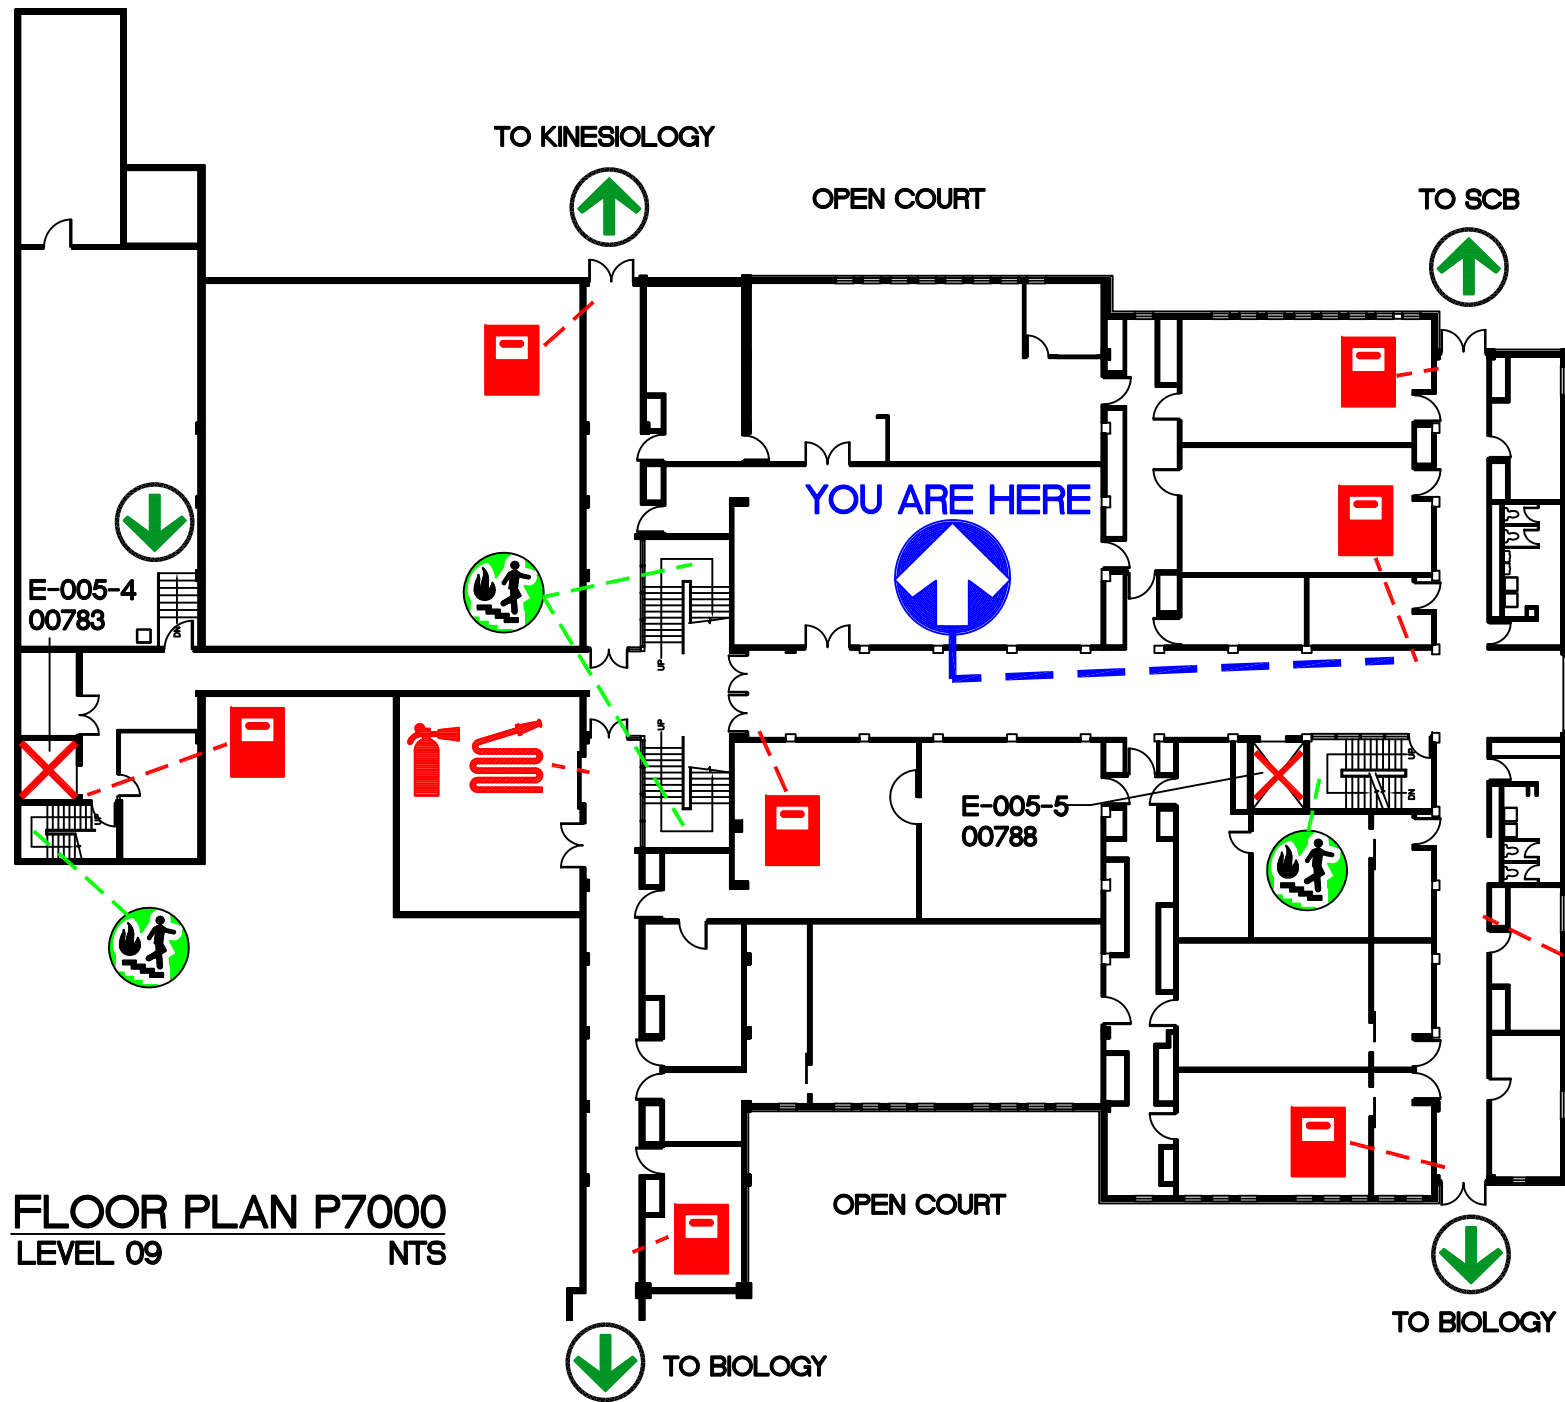

FLOOR PLAN P7000
LEVEL 09
NTS

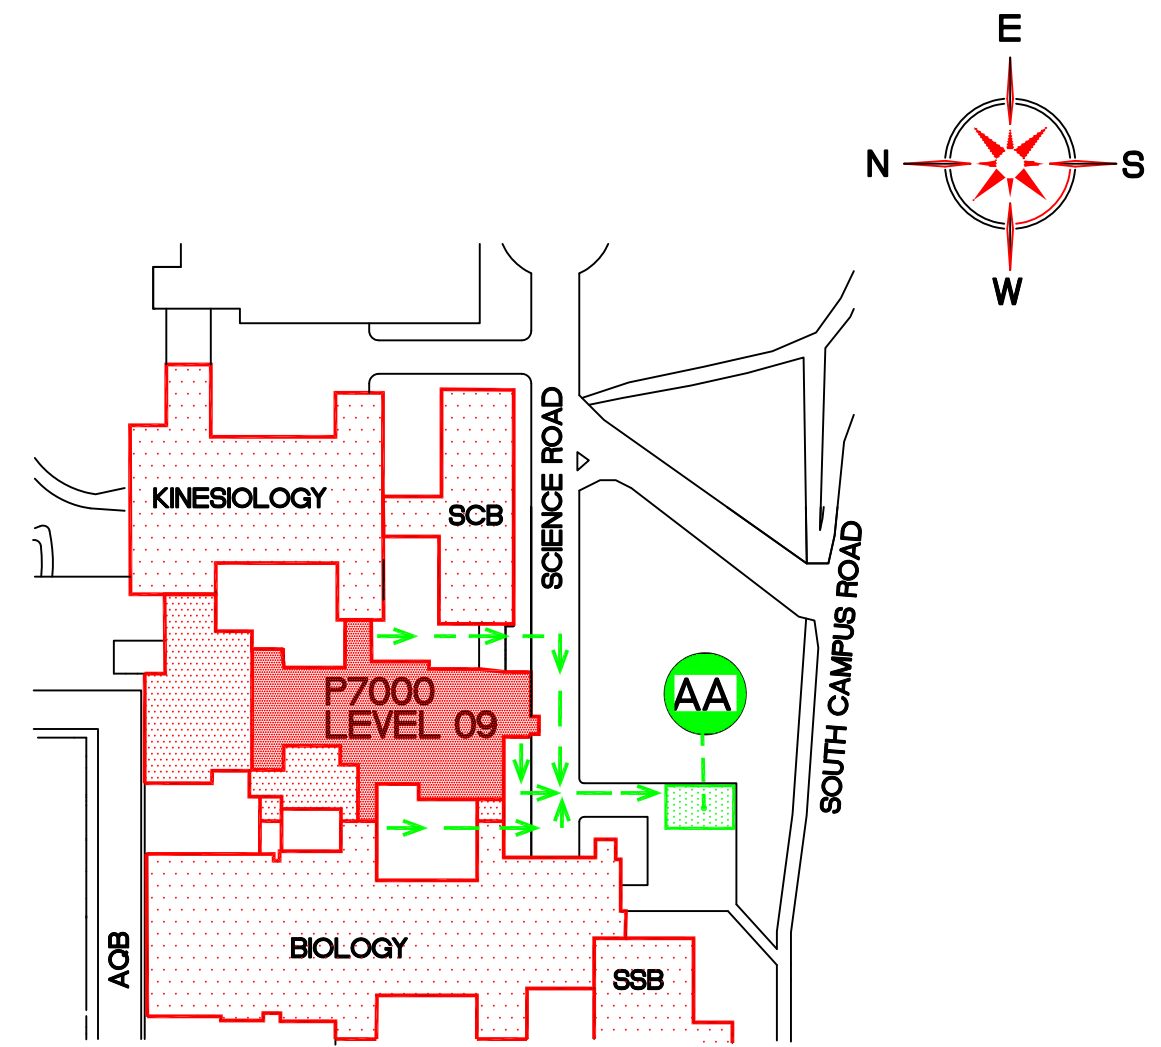



EVACUATION PLAN
NOT TO SCALE

LEGEND







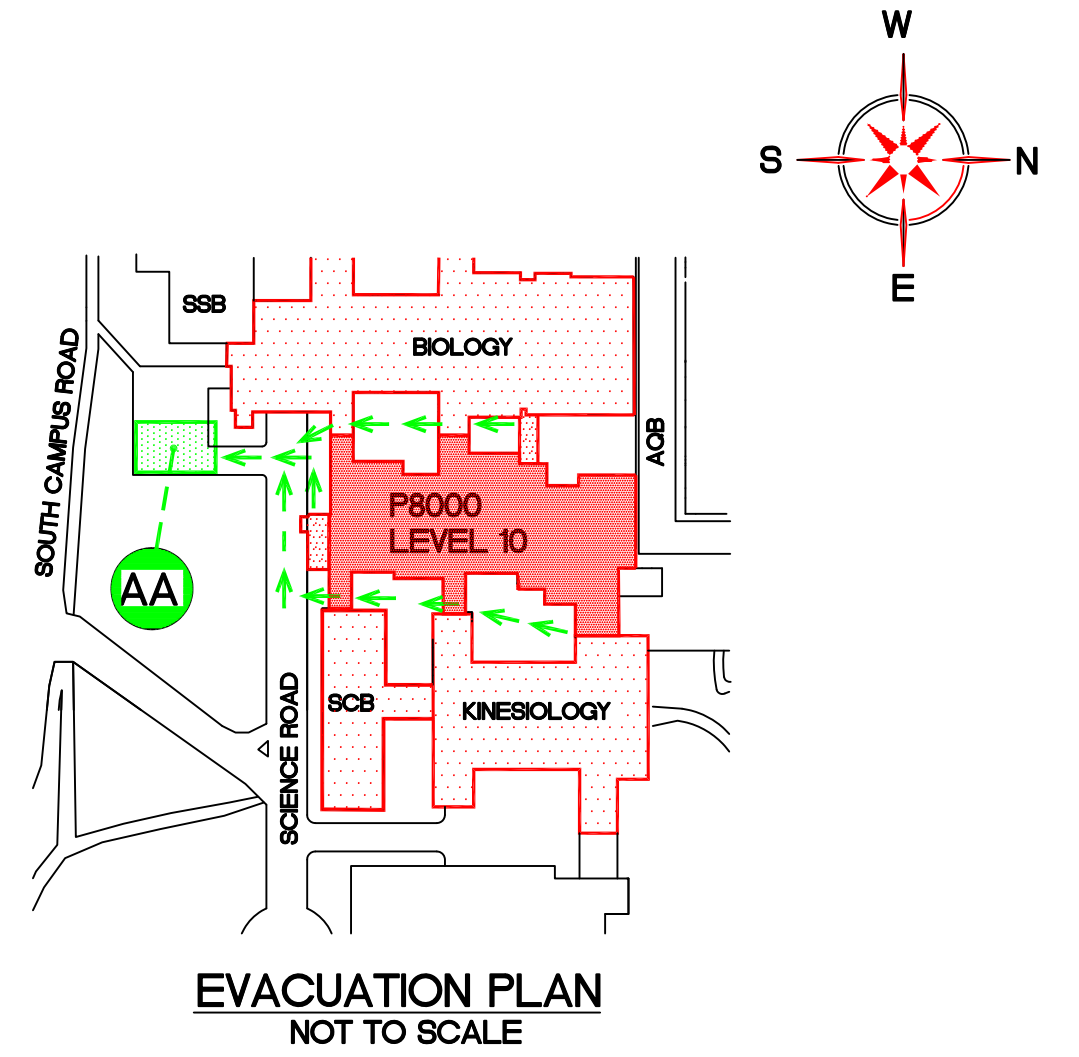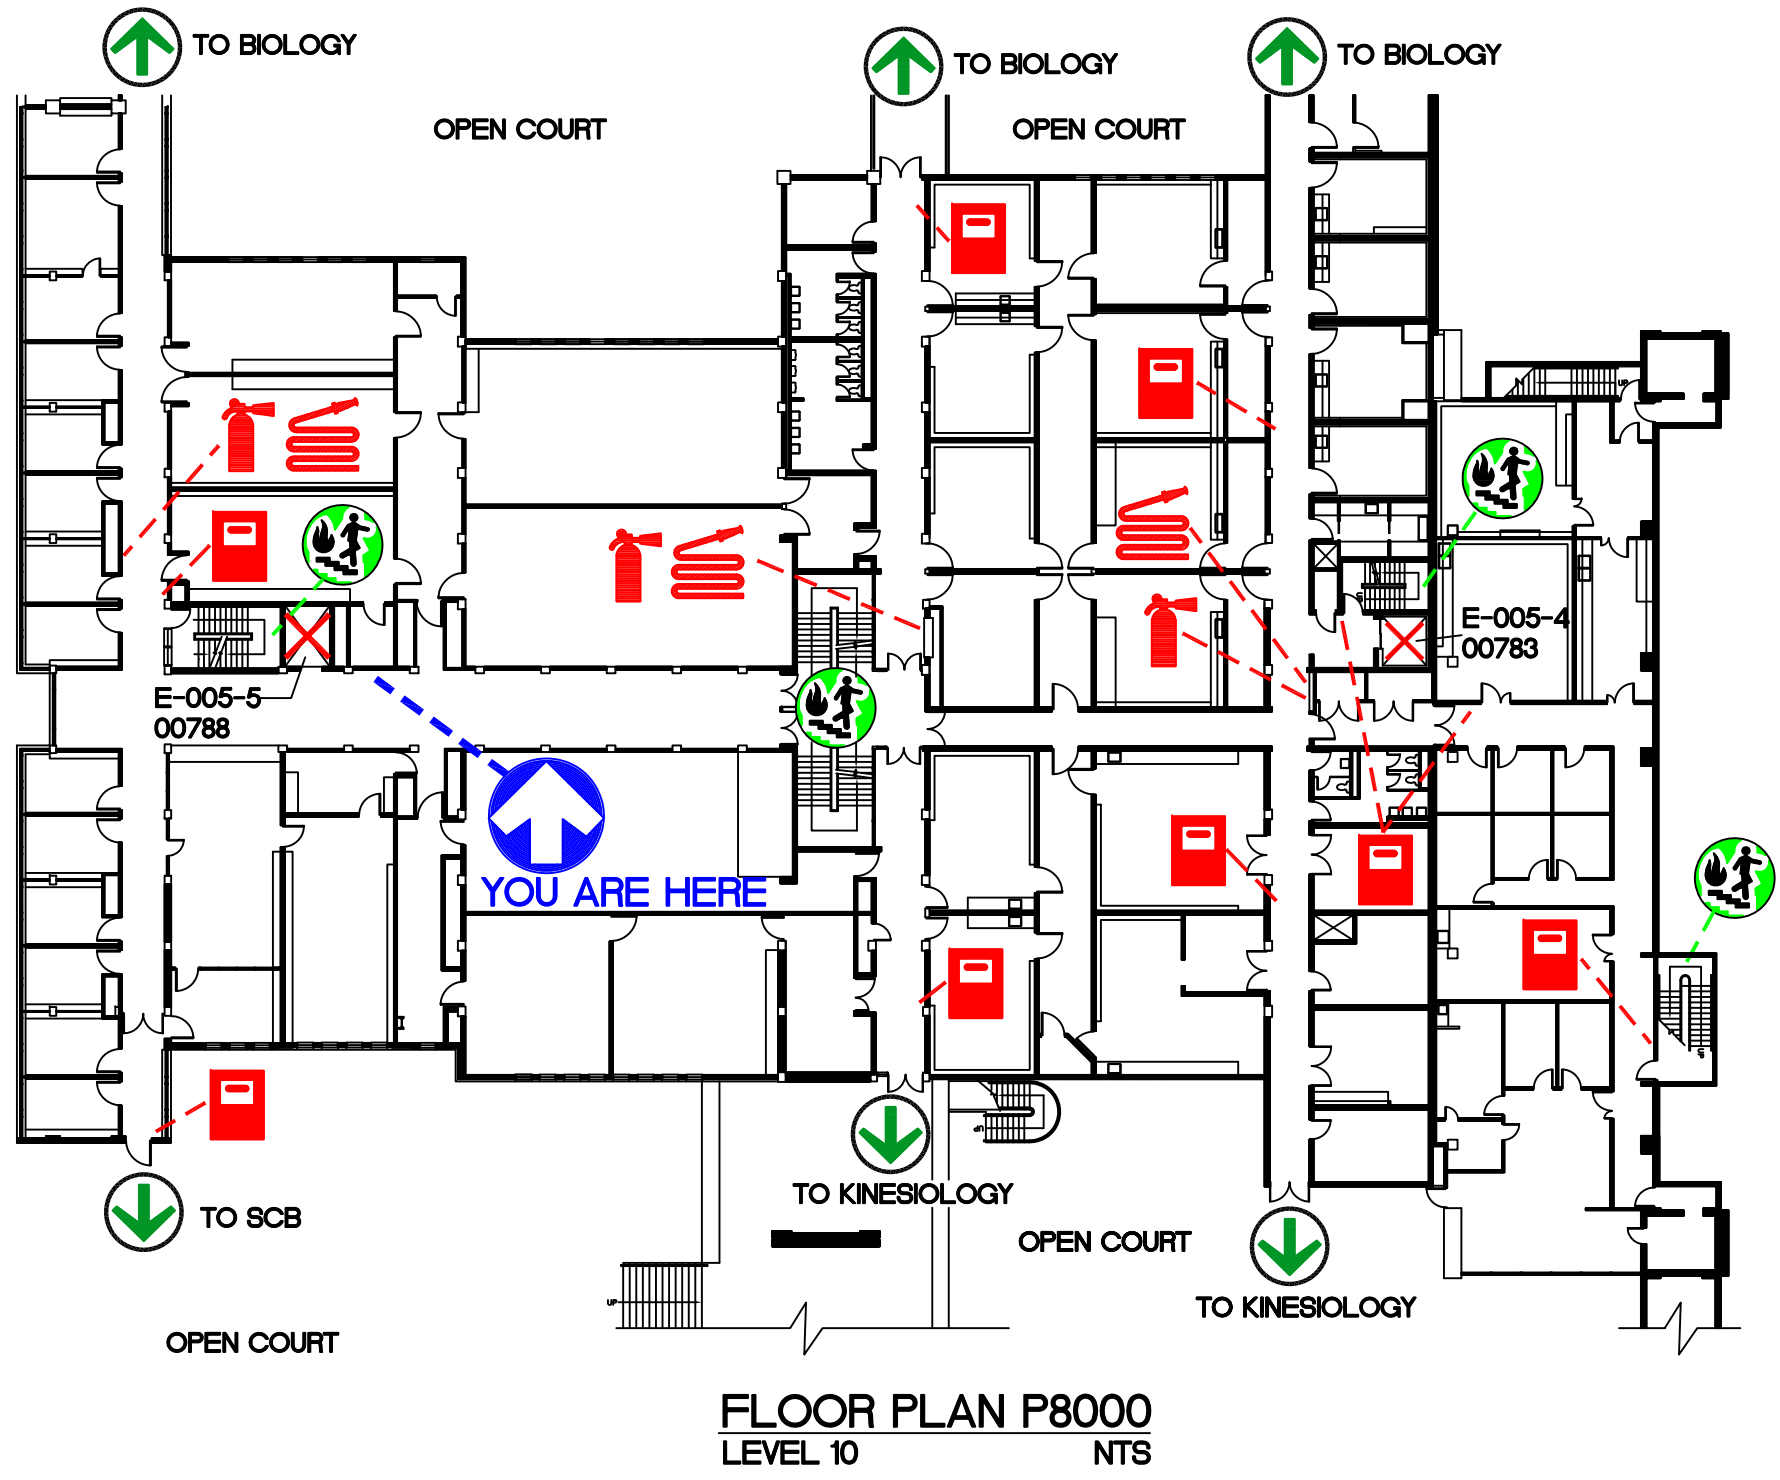



- | | | | |
|--|--|--|--------------------|
| | YOU ARE HERE | | FIRE HOSE |
| | EXIT POINT | | FIRE STAIRS |
| | FIRE PULL STATION | | EVACUATION ROUTE |
| | FIRE EXTINGUISHER | | ASSEMBLY AREA |
| | DO NOT USE ELEVATOR
IN CASE OF FIRE | | SPRINKLER SHUT OFF |



SIMON FRASER UNIVERSITY
SHRUM SCIENCE CENTRE
PHYSICS




LEGEND


-  YOU ARE HERE
-  EXIT POINT
-  FIRE PULL STATION
-  FIRE EXTINGUISHER
-  DO NOT USE ELEVATOR IN CASE OF FIRE
-  FIRE HOSE
-  FIRE STAIRS
-  EVACUATION ROUTE
-  ASSEMBLY AREA
-  SPRINKLER SHUT OFF



SIMON FRASER UNIVERSITY
SHRUM SCIENCE CENTRE
PHYSICS

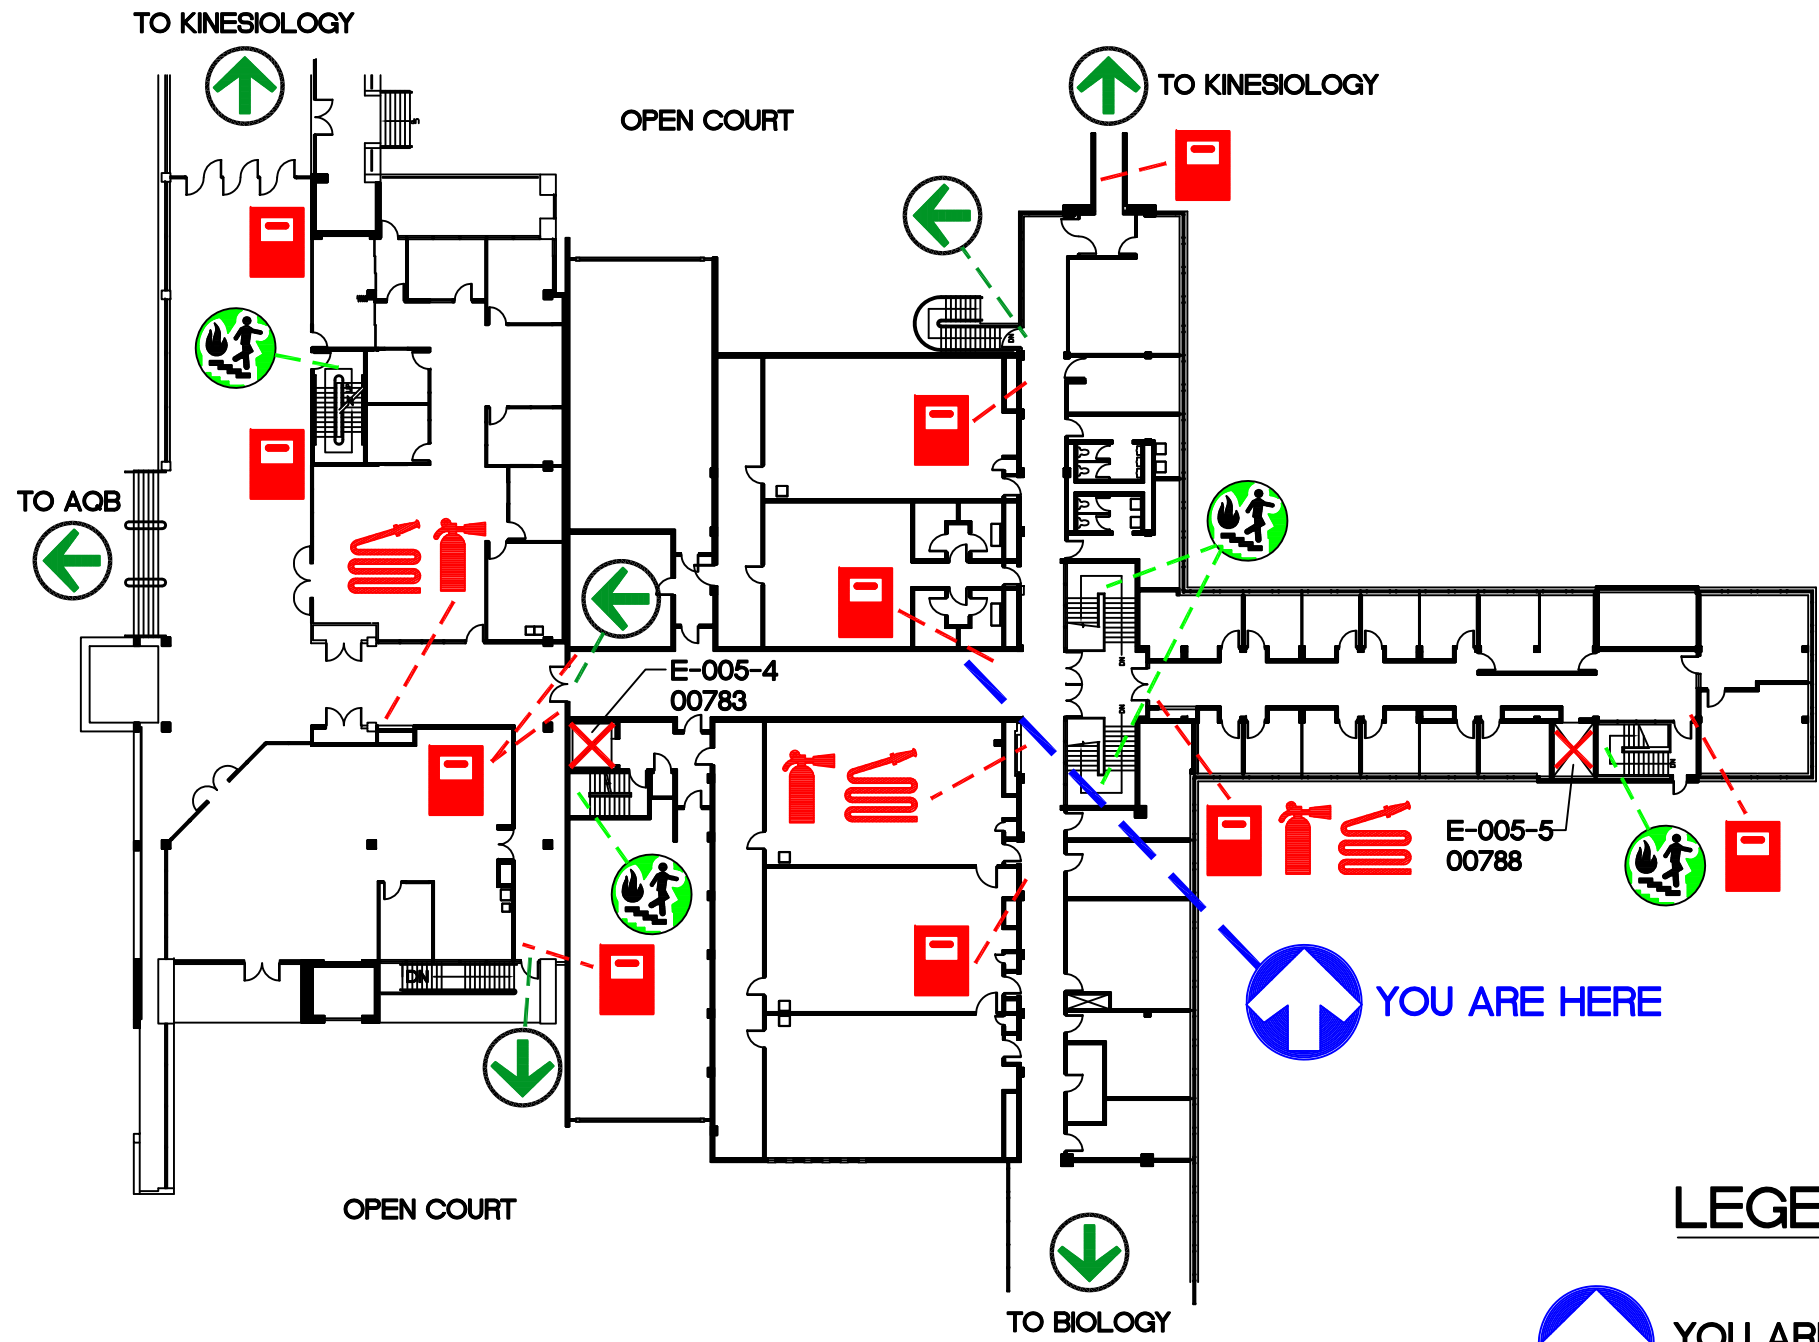


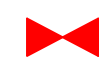


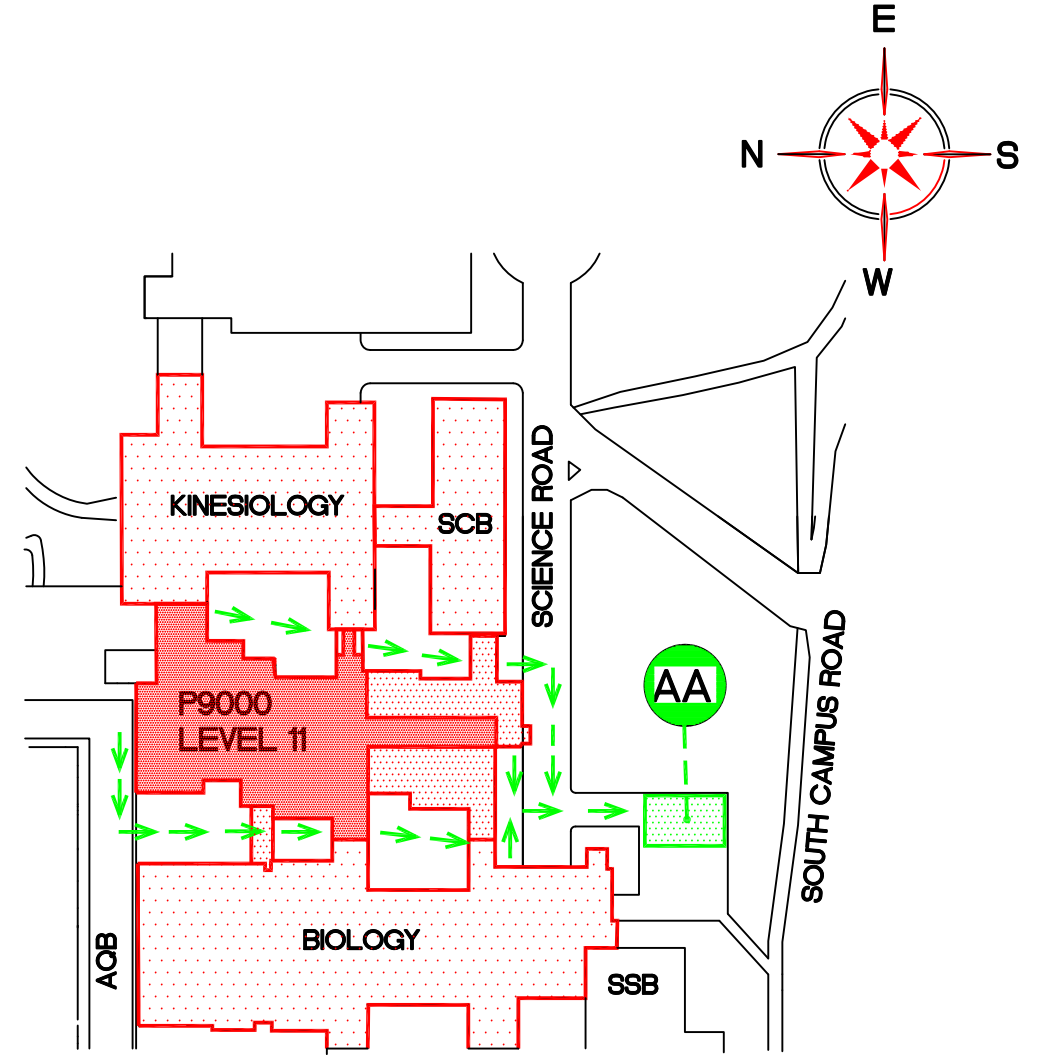FLOOR PLAN P9000
LEVEL 11
NTS



EVACUATION PLAN
NOT TO SCALE

LEGEND

-  YOU ARE HERE
-  EXIT POINT
-  FIRE PULL STATION
-  FIRE EXTINGUISHER
-  DO NOT USE ELEVATOR IN CASE OF FIRE
-  FIRE HOSE
-  FIRE STAIRS
-  EVACUATION ROUTE
-  ASSEMBLY AREA
-  SPRINKLER SHUT OFF



**SIMON FRASER UNIVERSITY
SHRUM SCIENCE CENTRE
PHYSICS**