


BASEMENT FLOOR PLAN
LEVEL 11
NTS

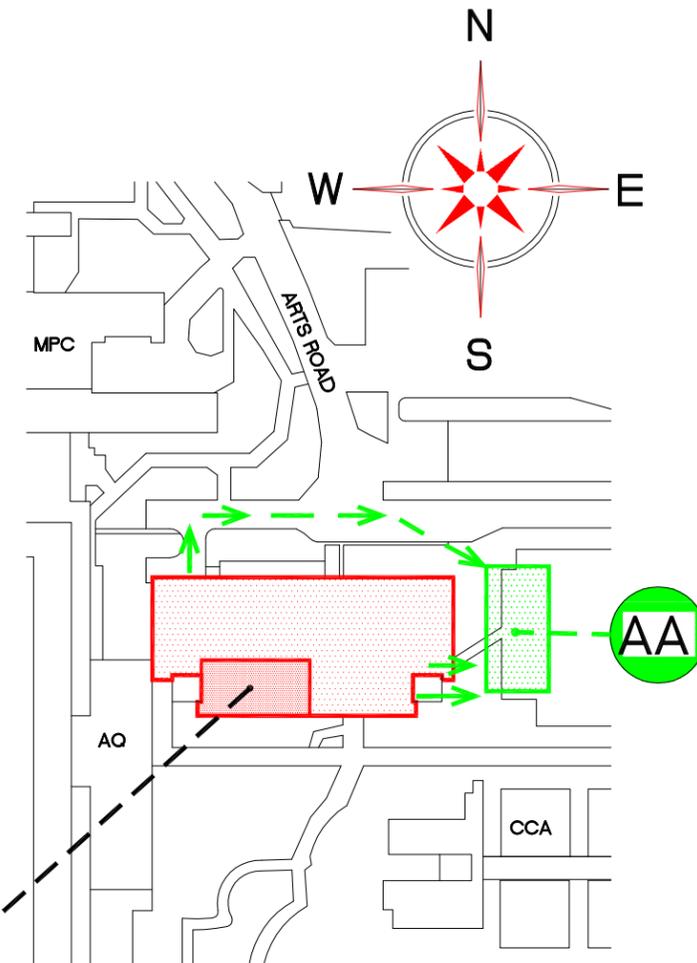

BASEMENT
LEVEL 11

EVACUATION PLAN
NTS

LEGEND



YOU ARE HERE



FIRE EXTINGUISHER



EXIT POINT



FIRE HOSE



FIRE PULL STATION



SPRINKLER SHUT OFF




FIRE STAIRS



EVACUATION ROUTE




ASSEMBLY AREA

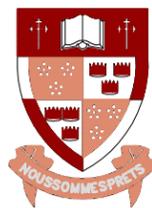



SIMON FRASER UNIVERSITY
STRAND HALL

SFUDWGS\EVACPLAN\EP01100_1.DWG

99-02-07

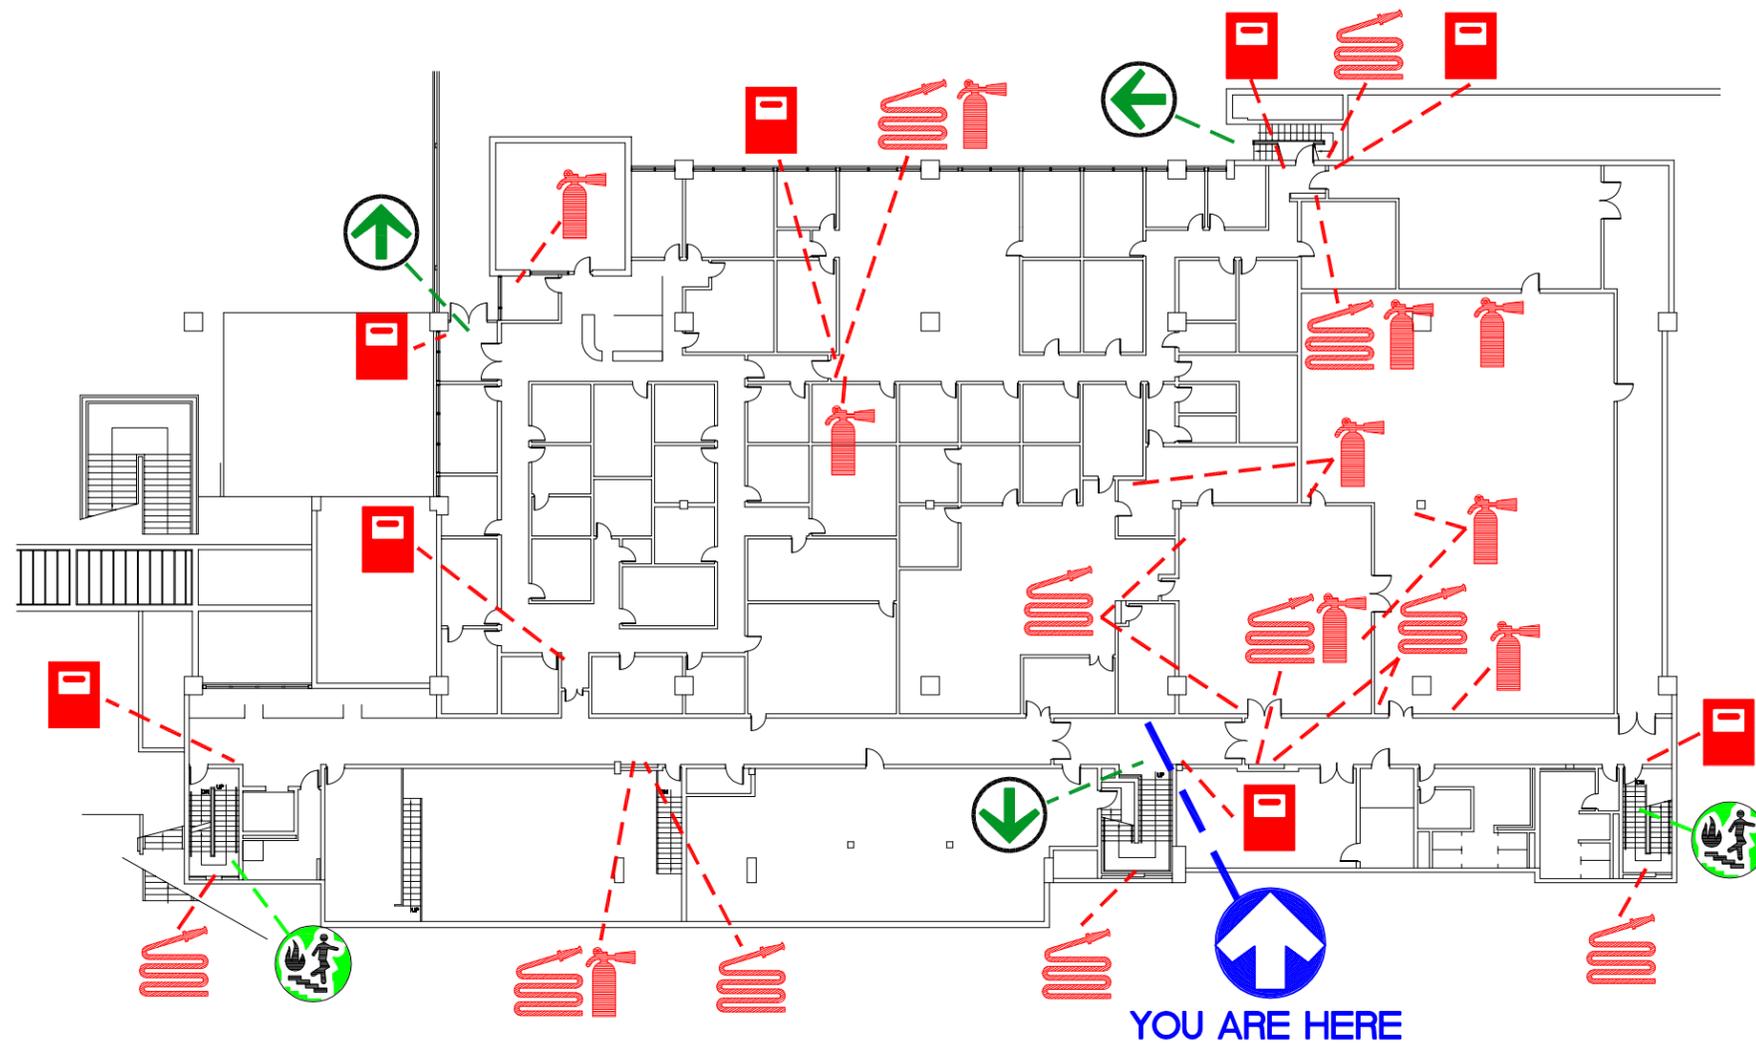

FIRST FLOOR PLAN
LEVEL 12
NTS

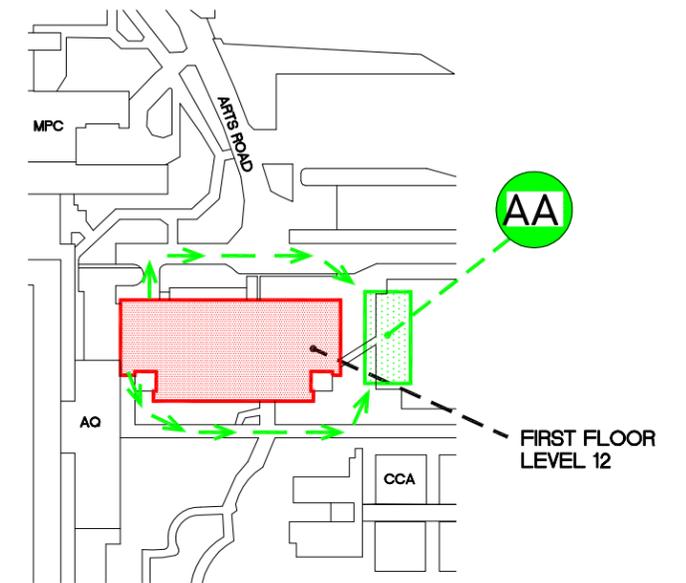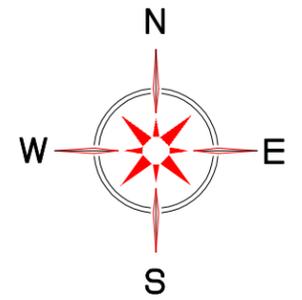

EVACUATION PLAN
NTS

LEGEND



YOU ARE HERE



FIRE EXTINGUISHER



FIRE PULL STATION



FIRE STAIRS



EXIT POINT



FIRE HOSE



SPRINKLER SHUT OFF




EVACUATION ROUTE




ASSEMBLY AREA



SIMON FRASER UNIVERSITY
STRAND HALL

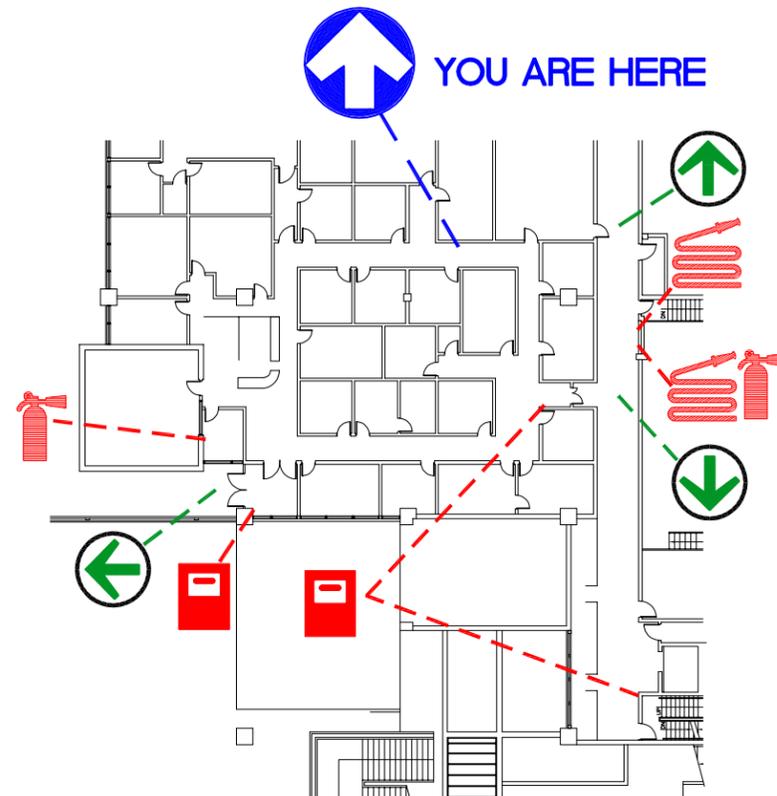

FIRST FLOOR PLAN
LEVEL 12
NTS

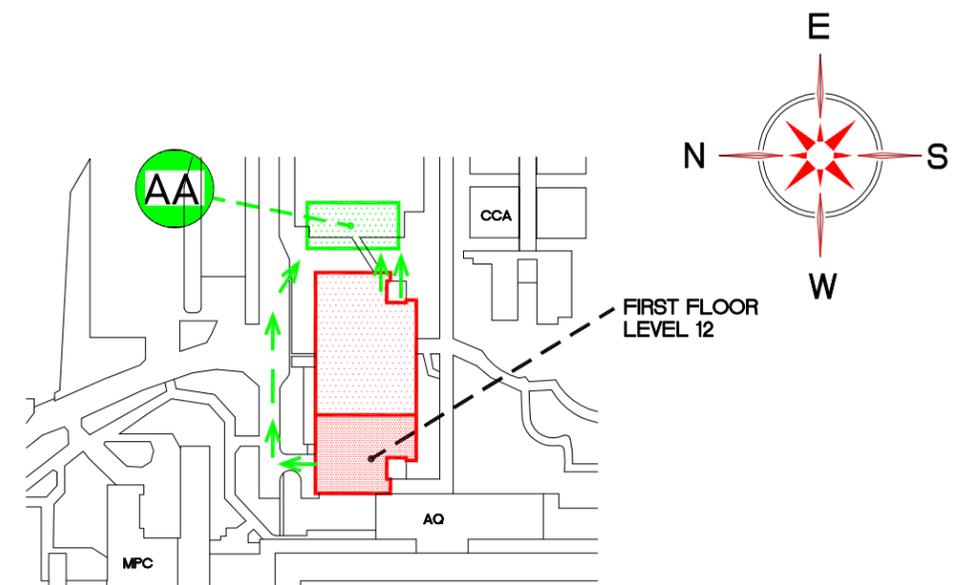

EVACUATION PLAN
NTS

LEGEND


-  YOU ARE HERE
-  EXIT POINT
-  FIRE PULL STATION
-  FIRE EXTINGUISHER
-  FIRE HOSE
-  FIRE STAIRS
-  ASSEMBLY AREA
-  EVACUATION ROUTE



**SIMON FRASER UNIVERSITY
STRAND HALL**


SFUDWGS\EVACPLAN\EP01101_2.DWG

99-02-07

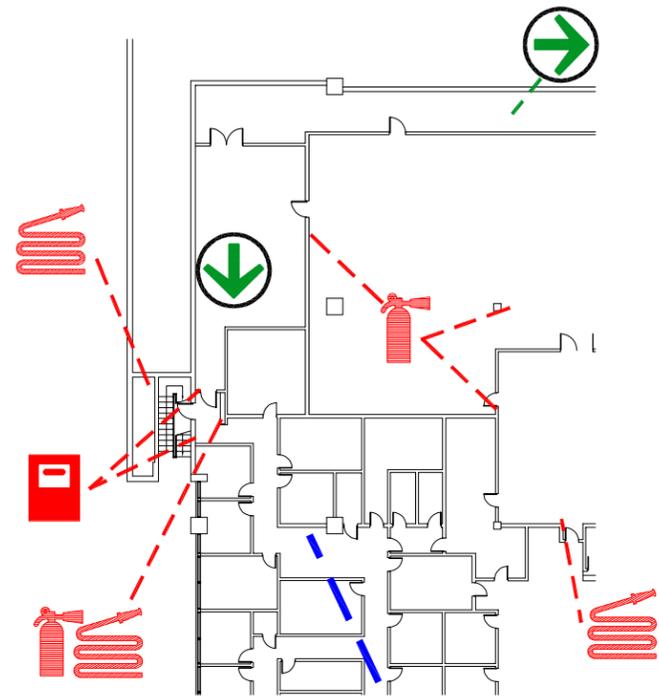

YOU ARE HERE 

FIRST FLOOR PLAN
LEVEL 12
NTS

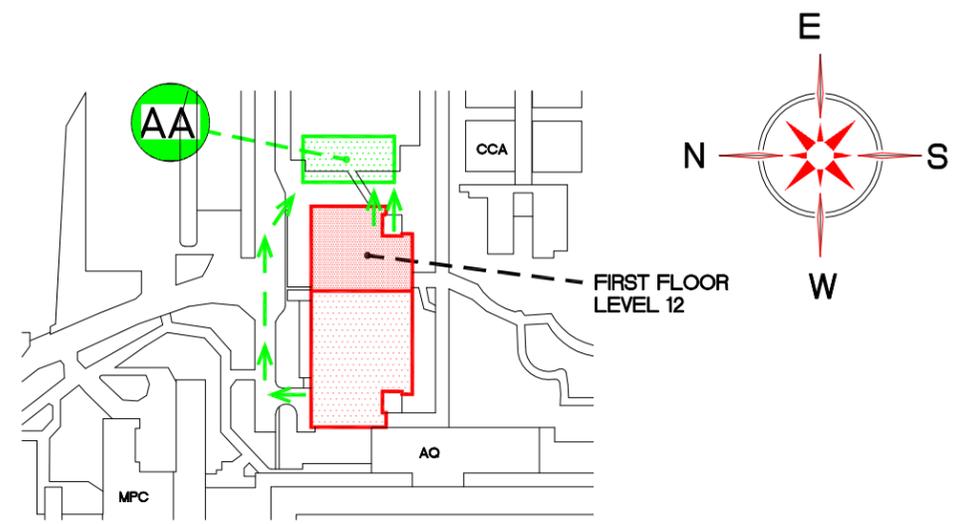

EVACUATION PLAN
NTS

LEGEND


-  YOU ARE HERE
-  EXIT POINT
-  FIRE PULL STATION
-  FIRE EXTINGUISHER
-  FIRE HOSE
-  FIRE STAIRS
-  ASSEMBLY AREA
-  EVACUATION ROUTE





SIMON FRASER UNIVERSITY
STRAND HALL

SFUDWGS\EVACPLAN\EP01101_3.DWG

99-02-07

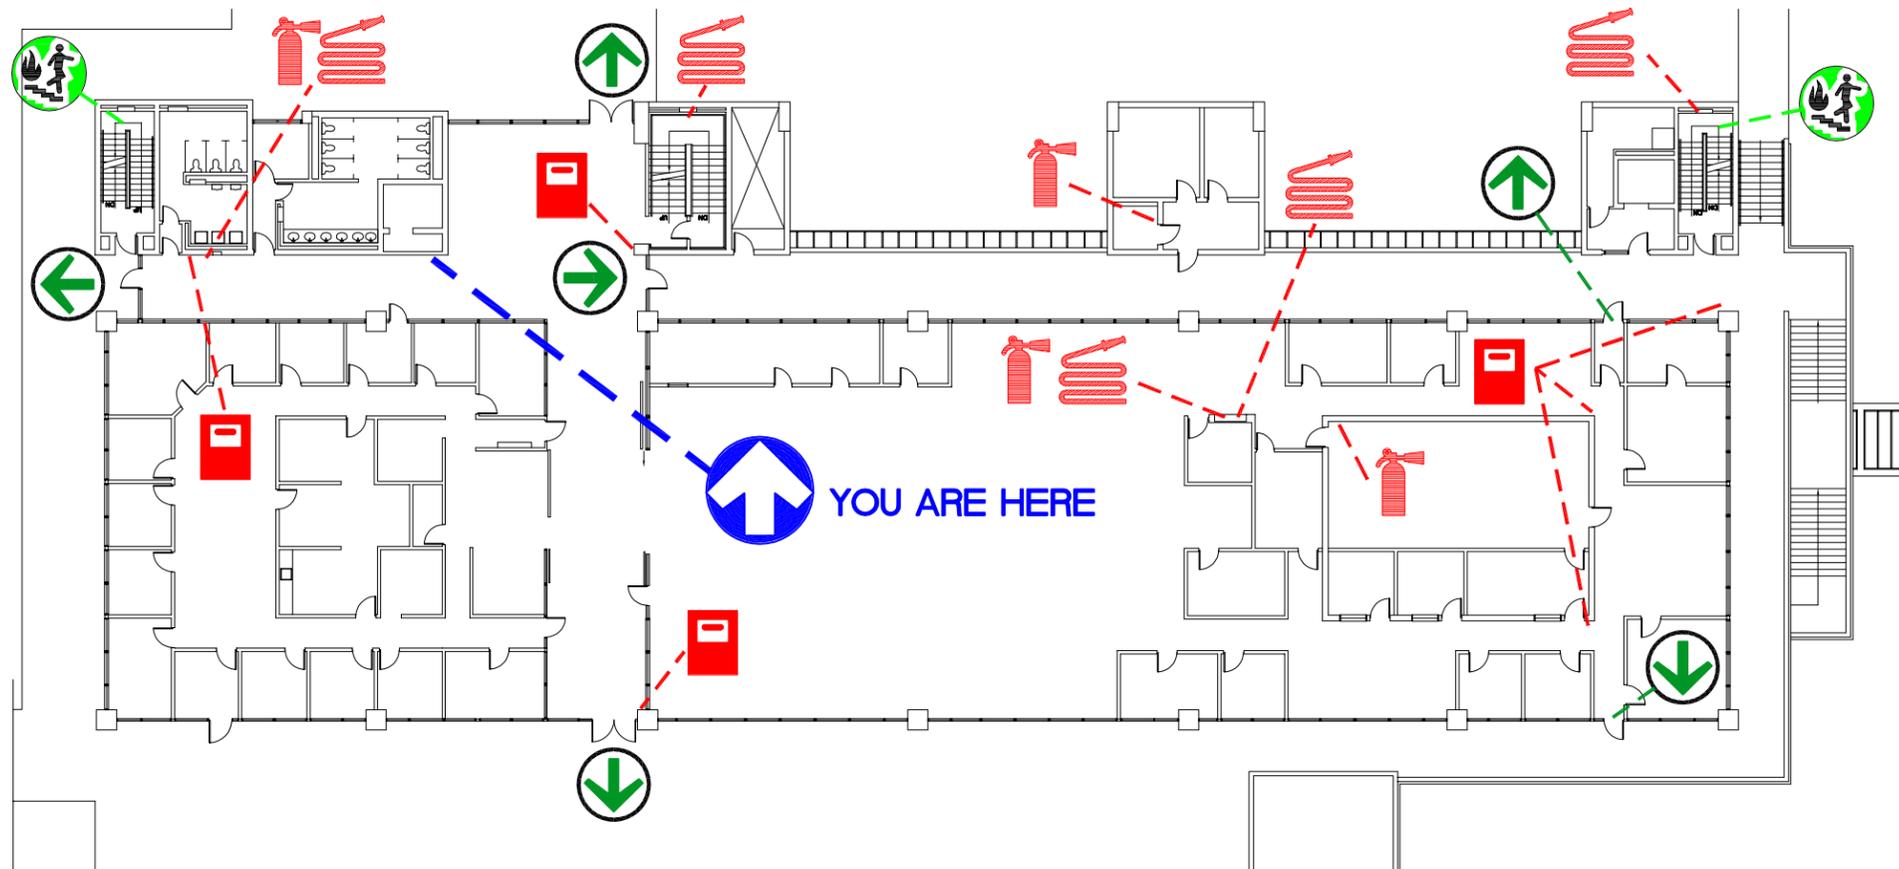

SECOND FLOOR PLAN
LEVEL 13
NTS

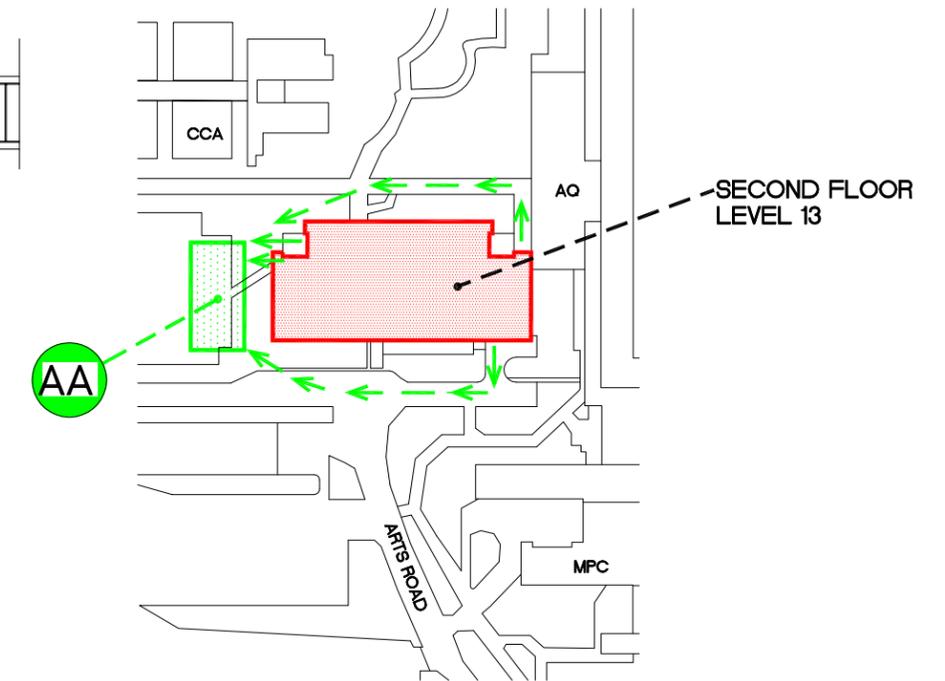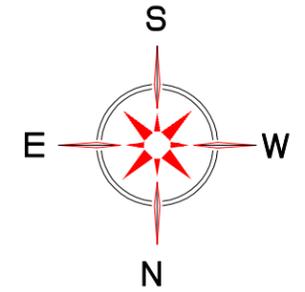

EVACUATION PLAN
NTS


LEGEND





**SIMON FRASER UNIVERSITY
STRAND HALL**

SFUDWGS\EVACPLAN\EP0110200_1.DWG

99-02-07

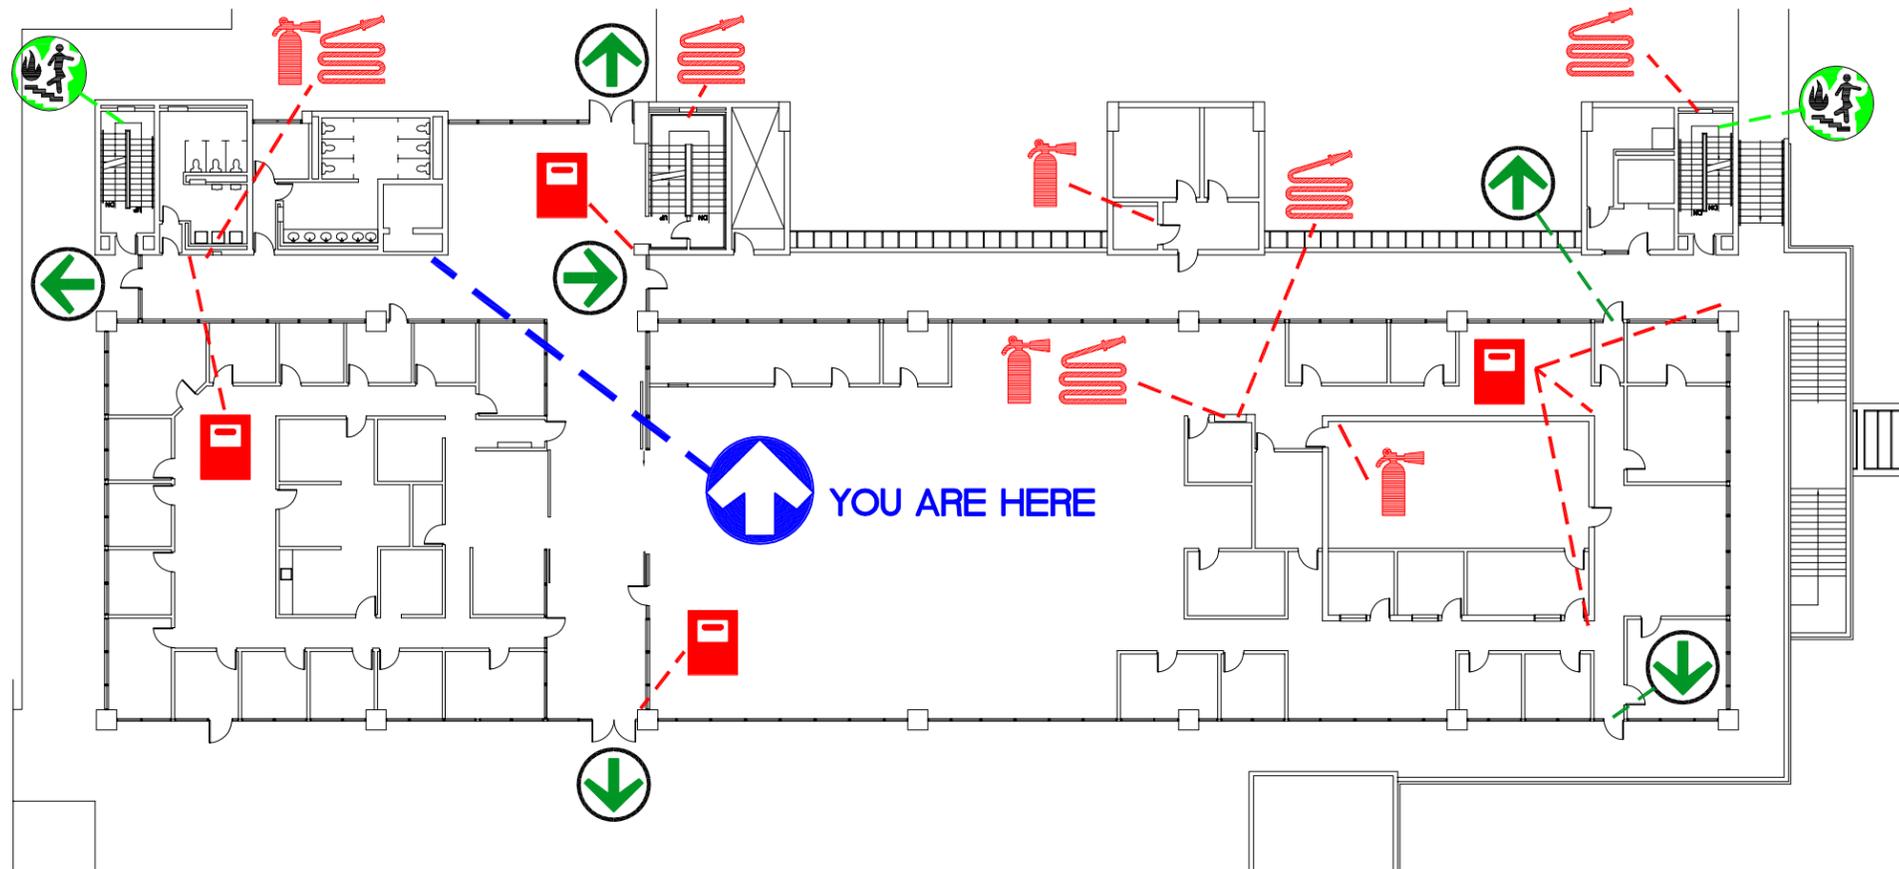

SECOND FLOOR PLAN
LEVEL 13
NTS

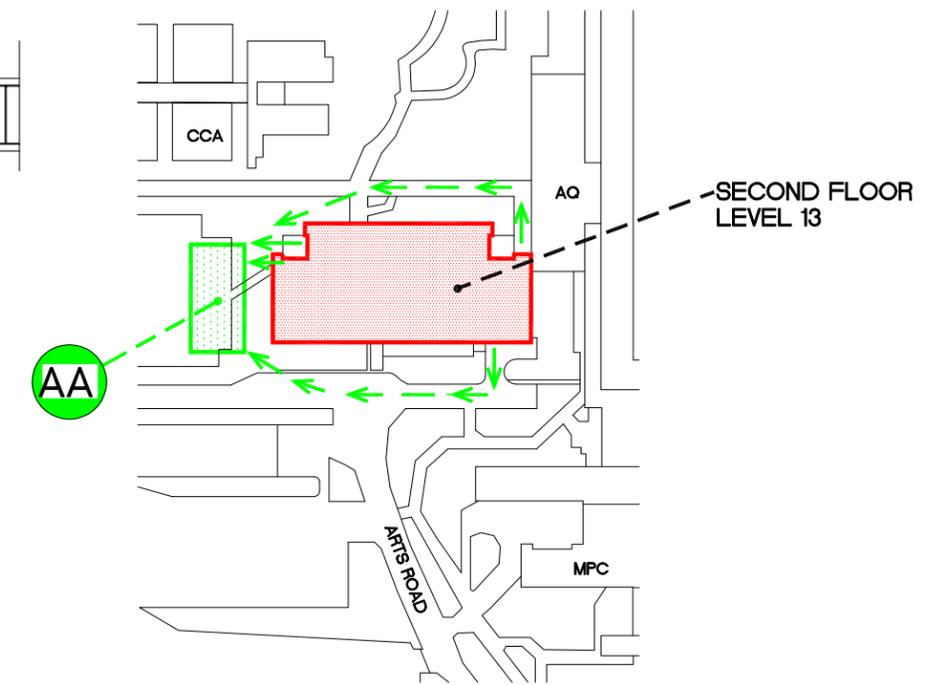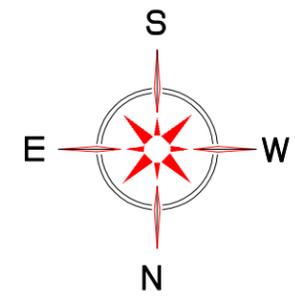

EVACUATION PLAN
NTS


LEGEND

- | | | | | | | | |
|--|--------------|--|-------------------|--|--------------------|--|------------------|
| | YOU ARE HERE | | FIRE EXTINGUISHER | | FIRE PULL STATION | | FIRE STAIRS |
| | EXIT POINT | | FIRE HOSE | | SPRINKLER SHUT OFF | | EVACUATION ROUTE |


ASSEMBLY AREA



SIMON FRASER UNIVERSITY
STRAND HALL

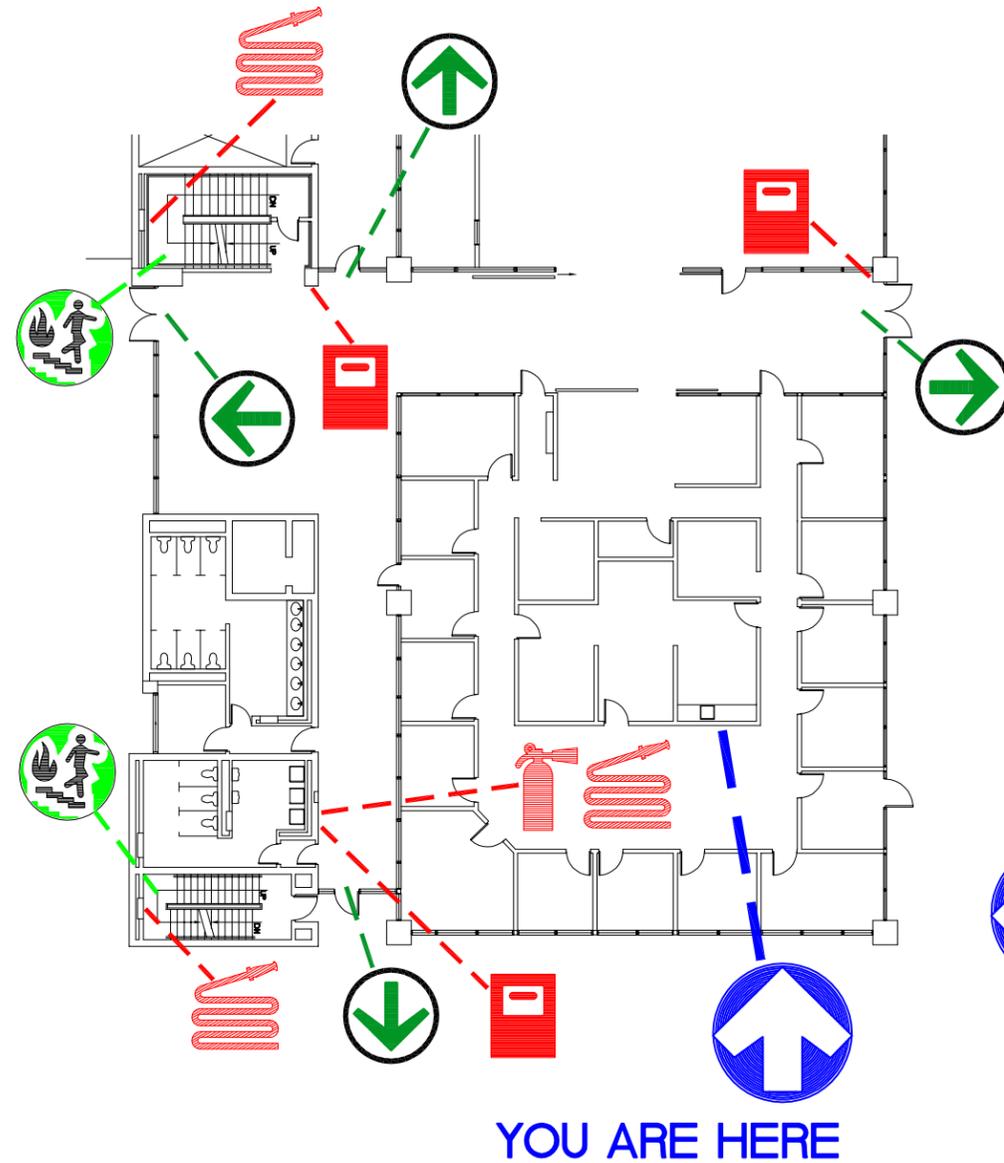

SECOND FLOOR PLAN (EAST)
LEVEL 13
NTS

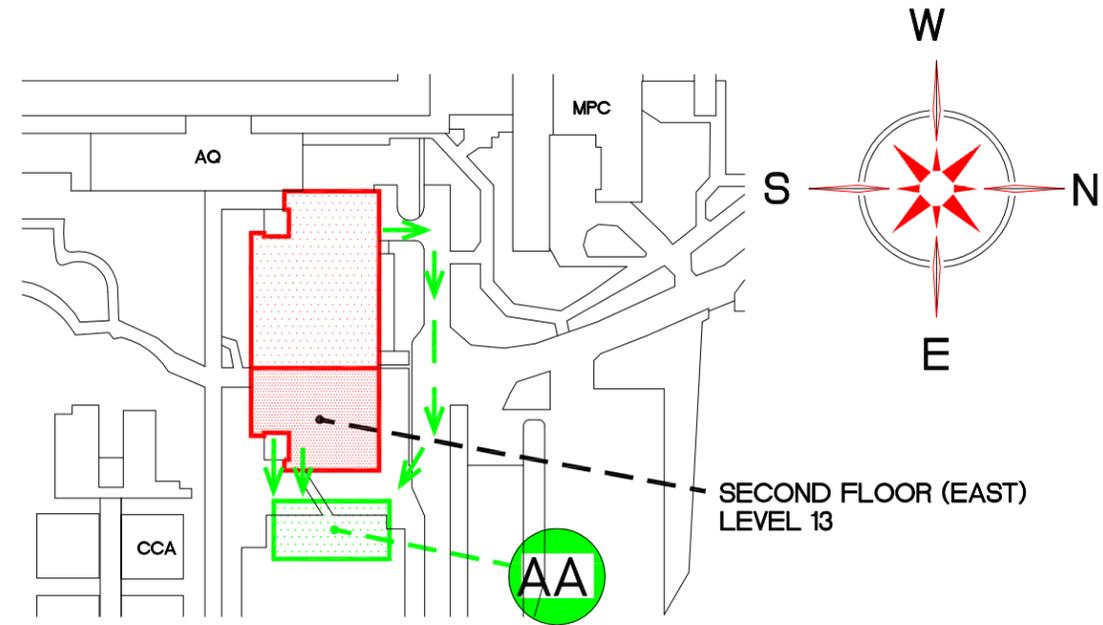


EVACUATION PLAN
NTS

LEGEND


-  YOU ARE HERE
-  EXIT POINT
-  FIRE PULL STATION
-  FIRE STAIRS
-  ASSEMBLY AREA
-  FIRE EXTINGUISHER
-  EVACUATION ROUTE
-  FIRE HOSE
-  SPRINKLER SHUT OFF



**SIMON FRASER UNIVERSITY
STRAND HALL**

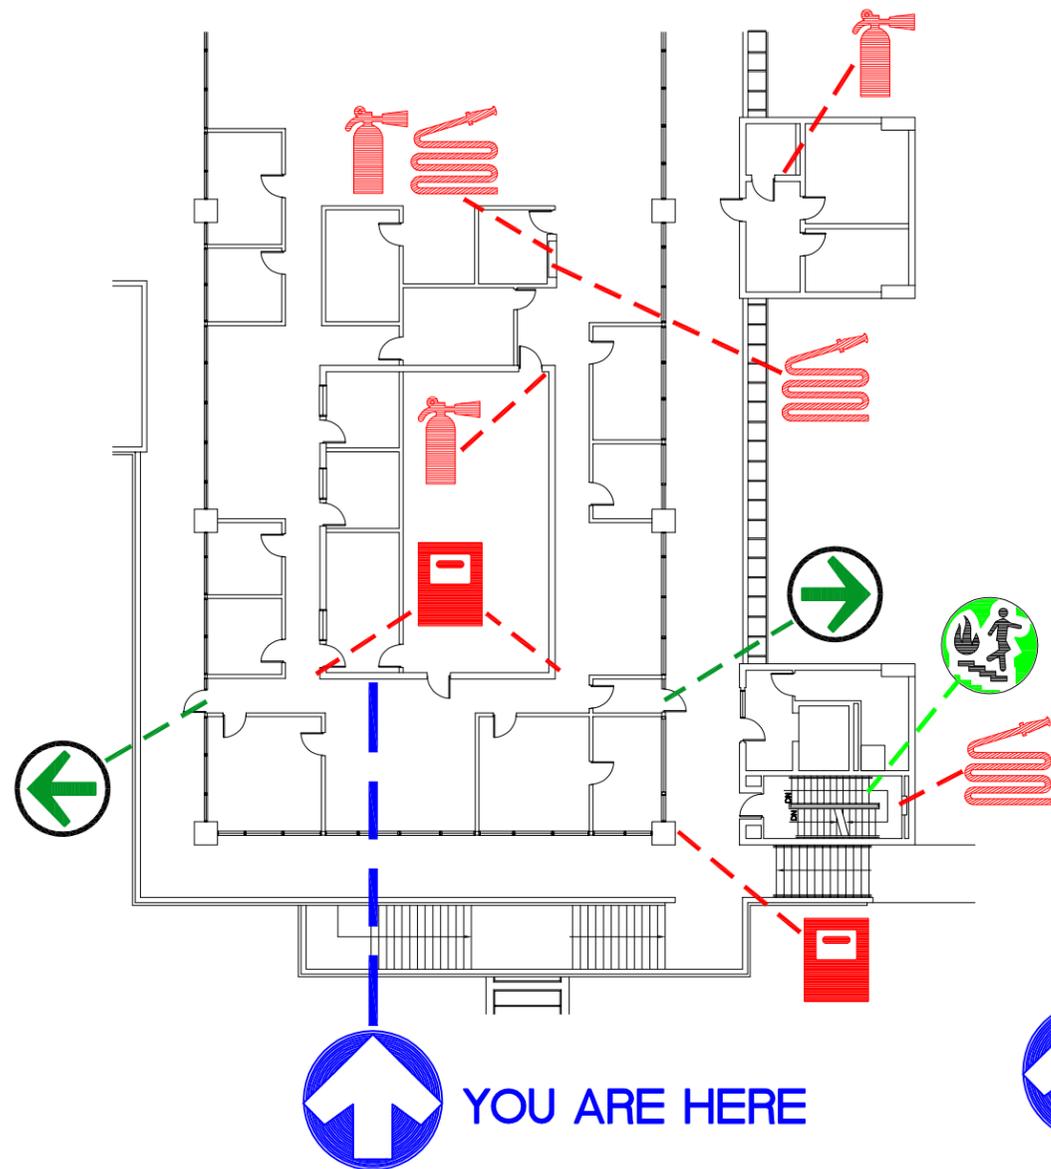


SECOND FLOOR PLAN (WEST)
LEVEL 13
NTS

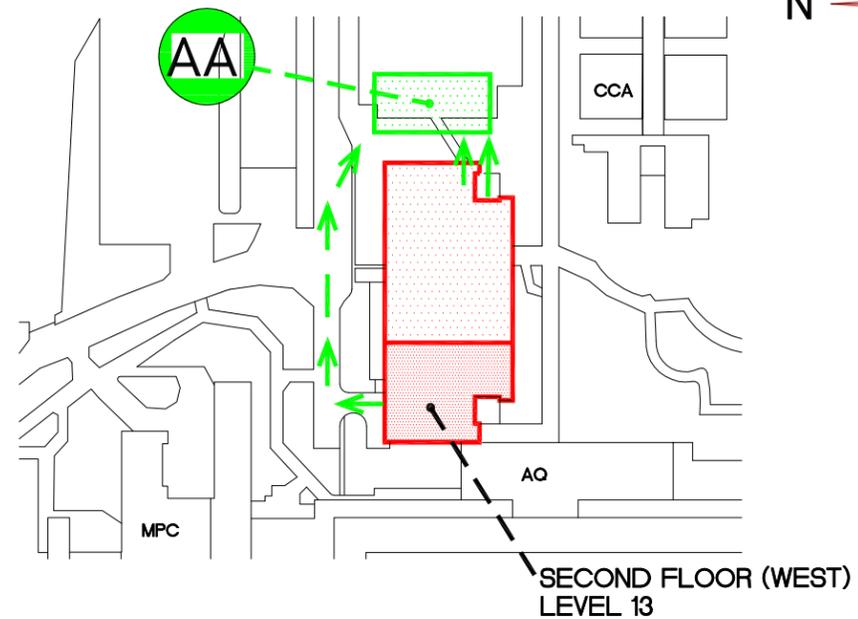

EVACUATION PLAN
NTS

LEGEND


-  YOU ARE HERE
-  EXIT POINT
-  FIRE PULL STATION
-  FIRE HOSE
-  FIRE STAIRS
-  ASSEMBLY AREA
-  FIRE EXTINGUISHER
-  EVACUATION ROUTE

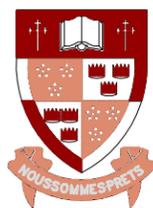


SIMON FRASER UNIVERSITY
STRAND HALL

SFUDWGS\EVACPLAN\EP011020W_3.DWG

99-02-07

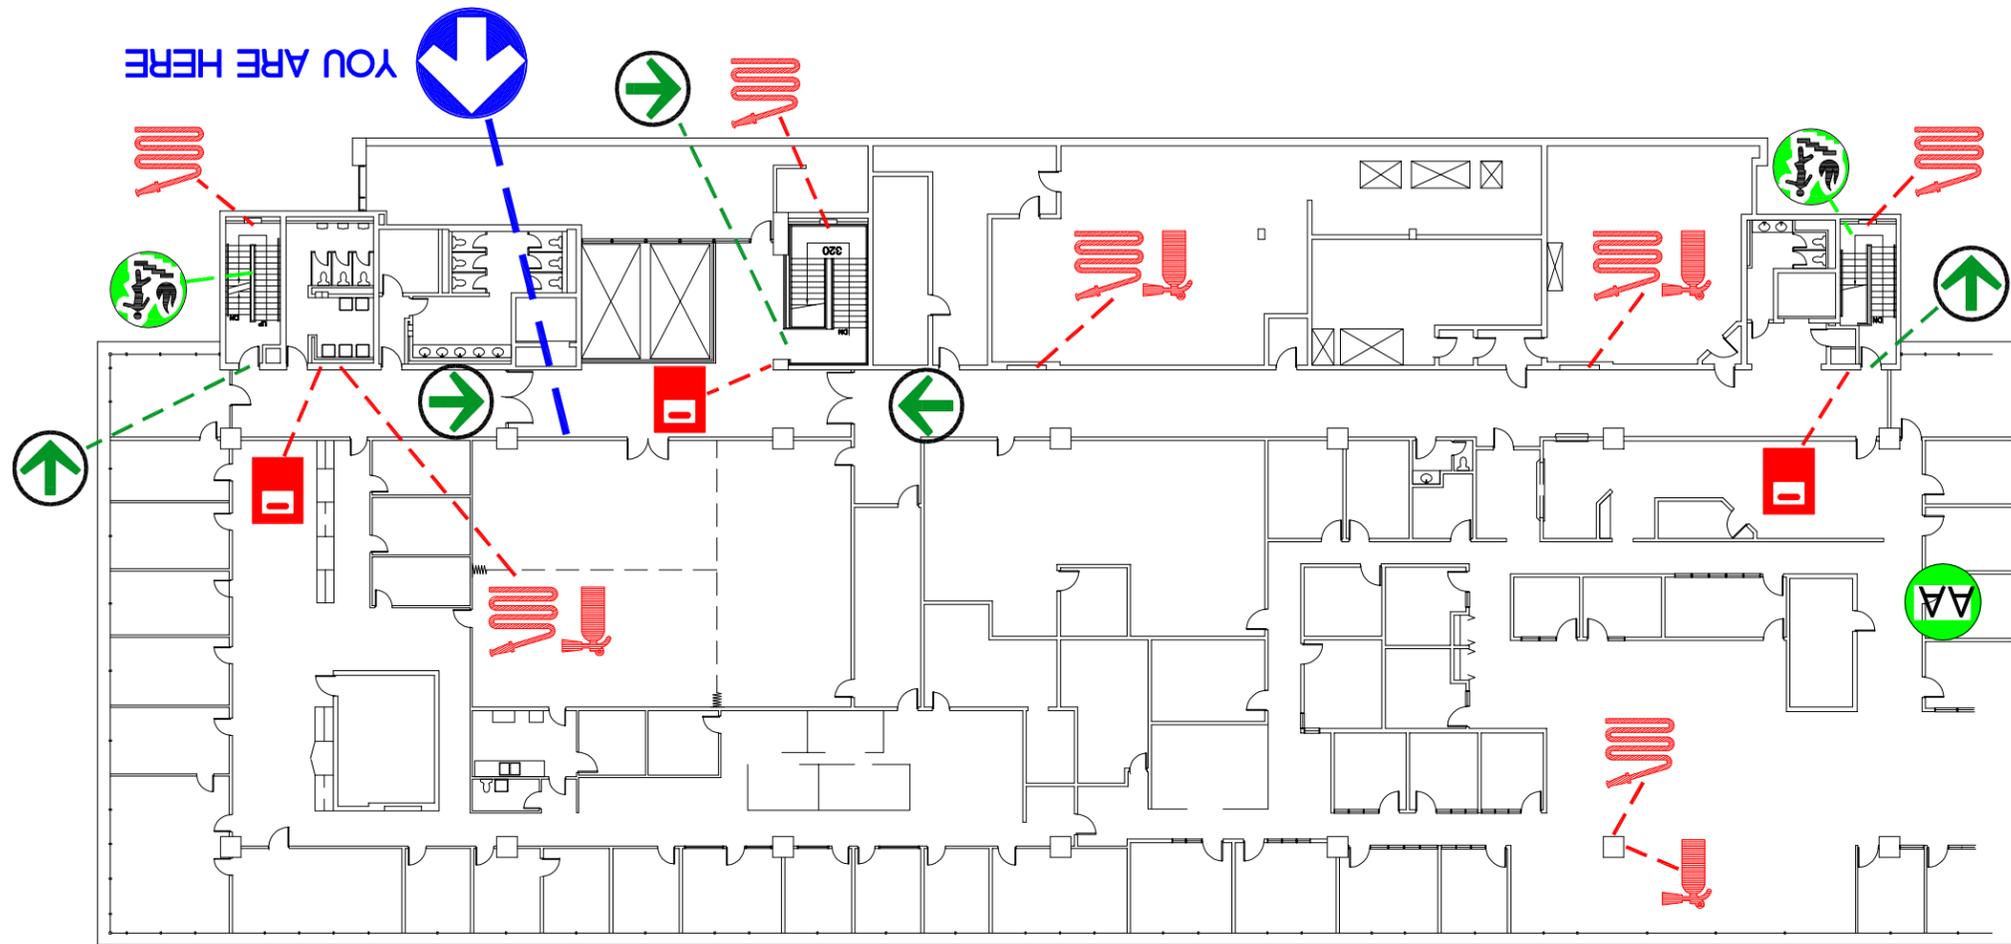


THIRD FLOOR PLAN
LEVEL 14
NTS

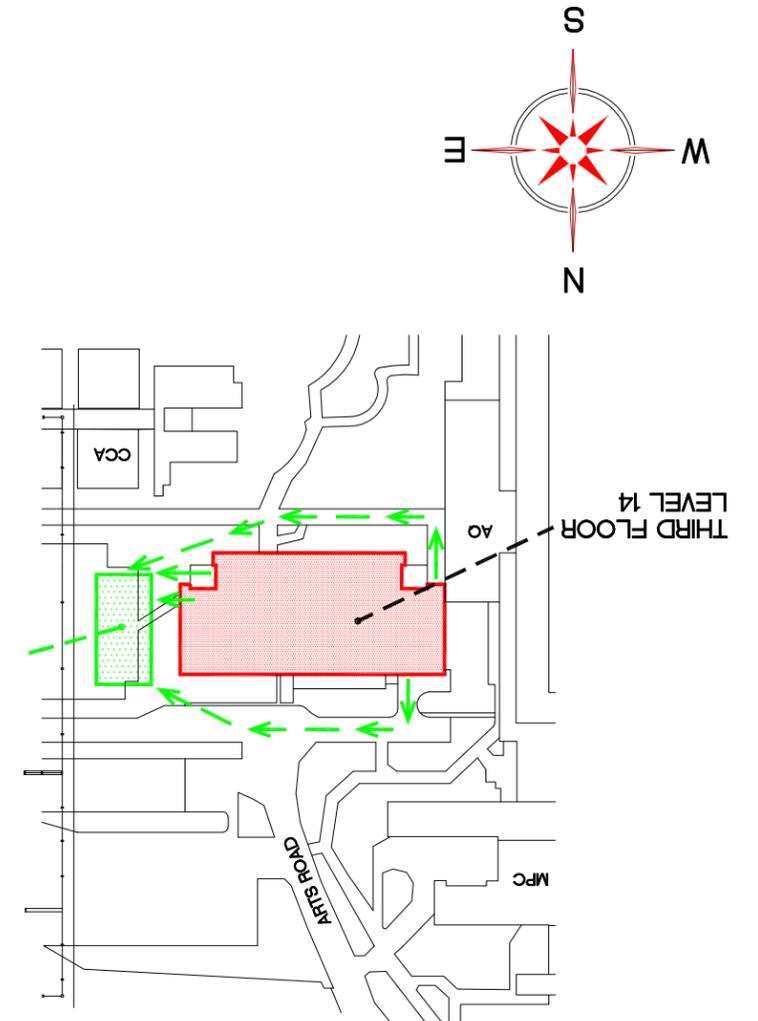


EVACUATION PLAN
NTS

LEGEND


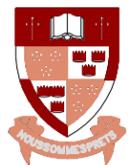


**SIMON FRASER UNIVERSITY
STRAND HALL**



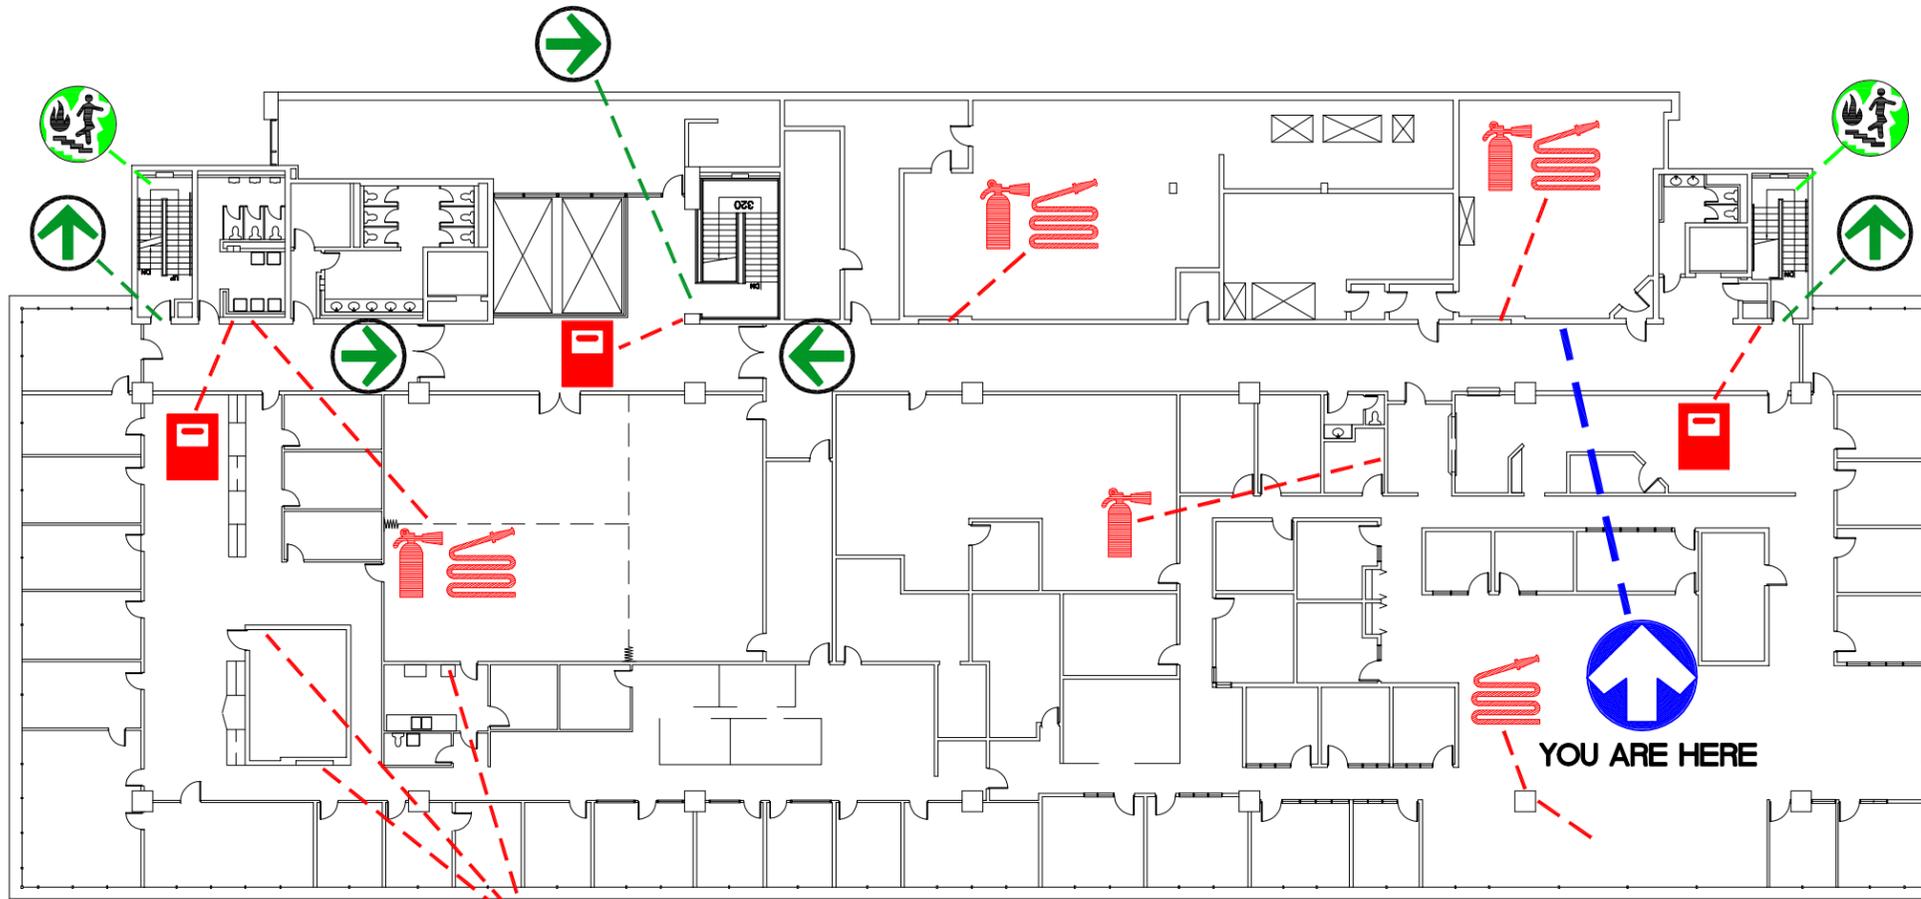

THIRD FLOOR PLAN
LEVEL 14
NTS

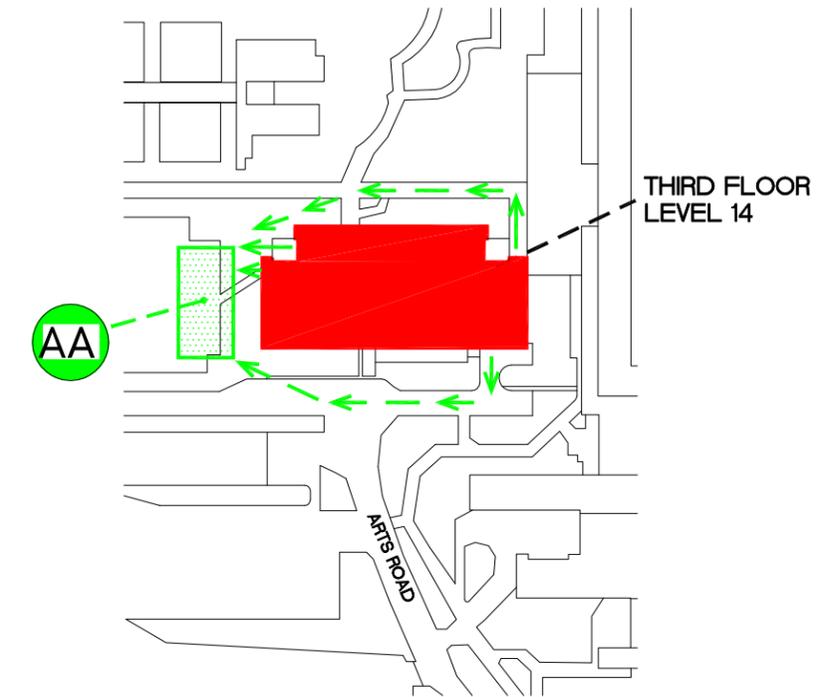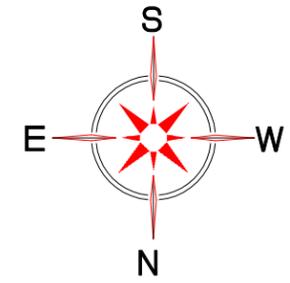

EVACUATION PLAN
NOT TO SCALE

LEGEND



YOU ARE HERE



FIRE EXTINGUISHER



FIRE PULL STATION



FIRE STAIRS



EXIT POINT



FIRE HOSE



SPRINKLER SHUT OFF




EVACUATION ROUTE





ASSEMBLY AREA



SIMON FRASER UNIVERSITY
STRAND HALL

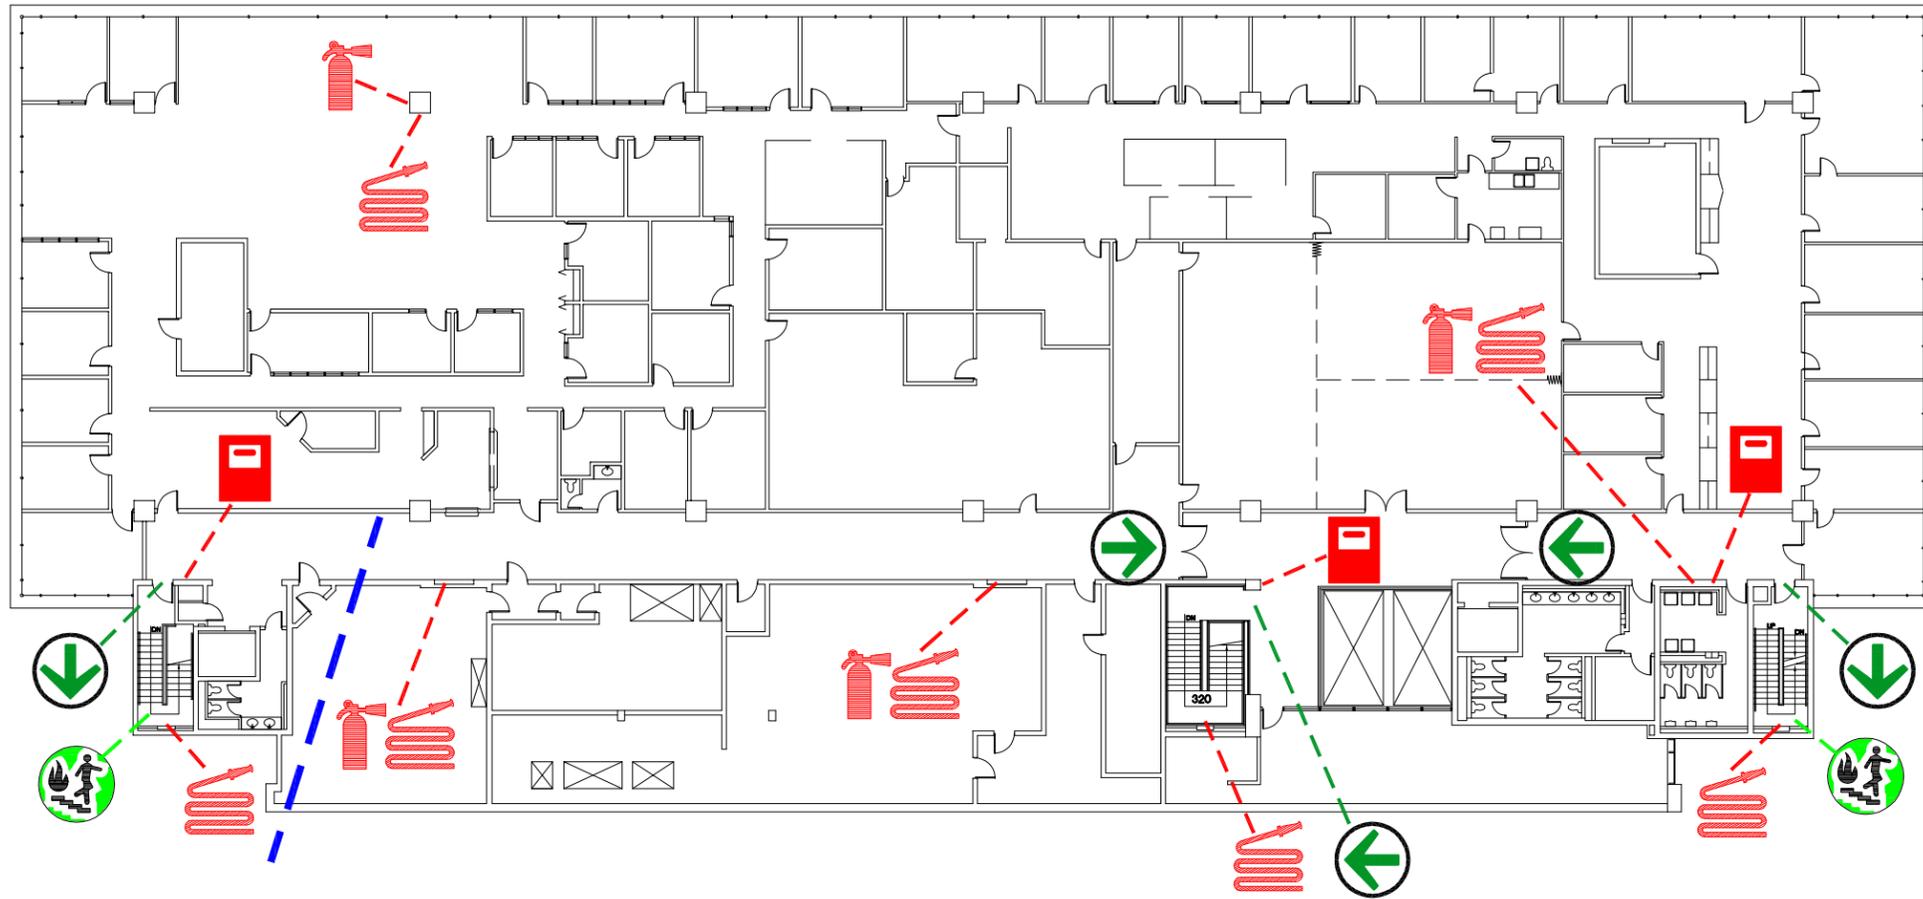

THIRD FLOOR PLAN
LEVEL 14
NTS

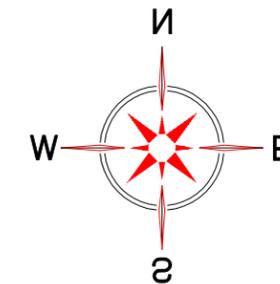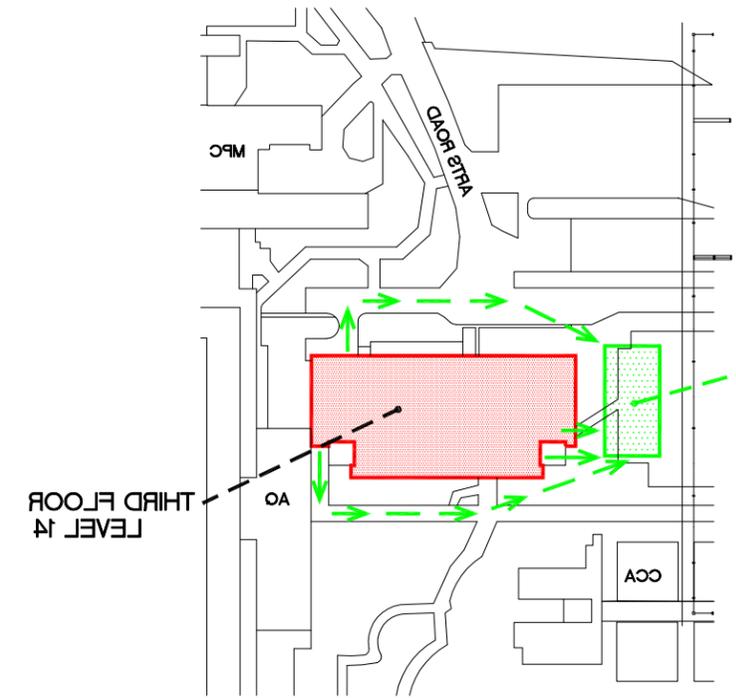

EVACUATION PLAN
NTS

LEGEND



YOU ARE HERE



FIRE EXTINGUISHER



FIRE PULL STATION



FIRE STAIRS



EXIT POINT



FIRE HOSE



SPRINKLER SHUT OFF



EVACUATION ROUTE



ASSEMBLY AREA



SIMON FRASER UNIVERSITY
STRAND HALL