

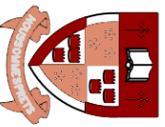


- LEGEND**
-  YOU ARE HERE
 -  EXIT POINT
 -  FIRE PULL STATION
 -  FIRE EXTINGUISHER
 -  FIRE HOSE
 -  SPRINKLER SHUT OFF
 -  FIRE STAIRS
 -  ASSEMBLY AREA
 -  EVACUATION ROUTE

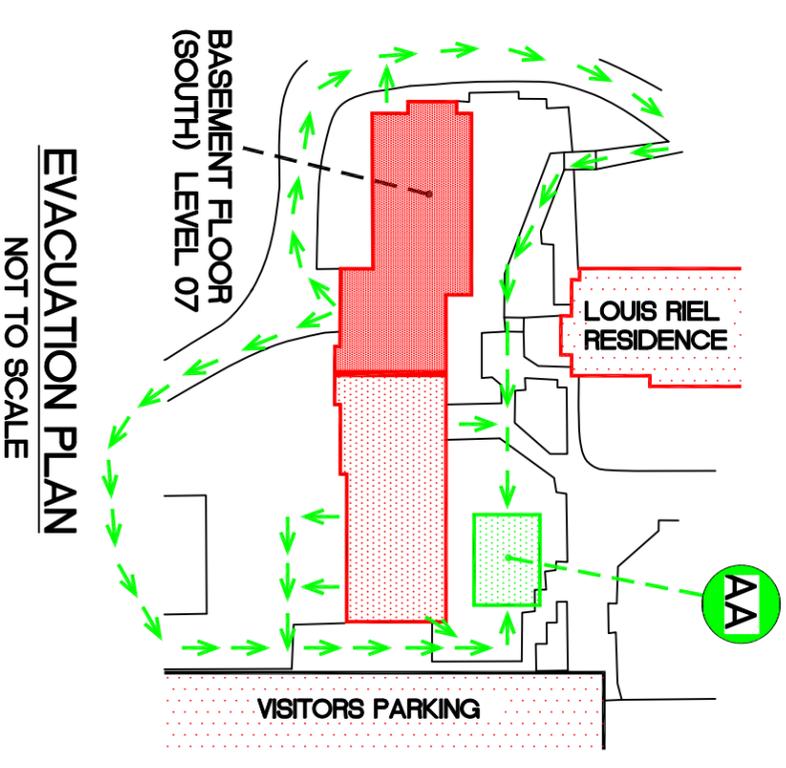



**SIMON FRASER UNIVERSITY
SHELL HOUSE**

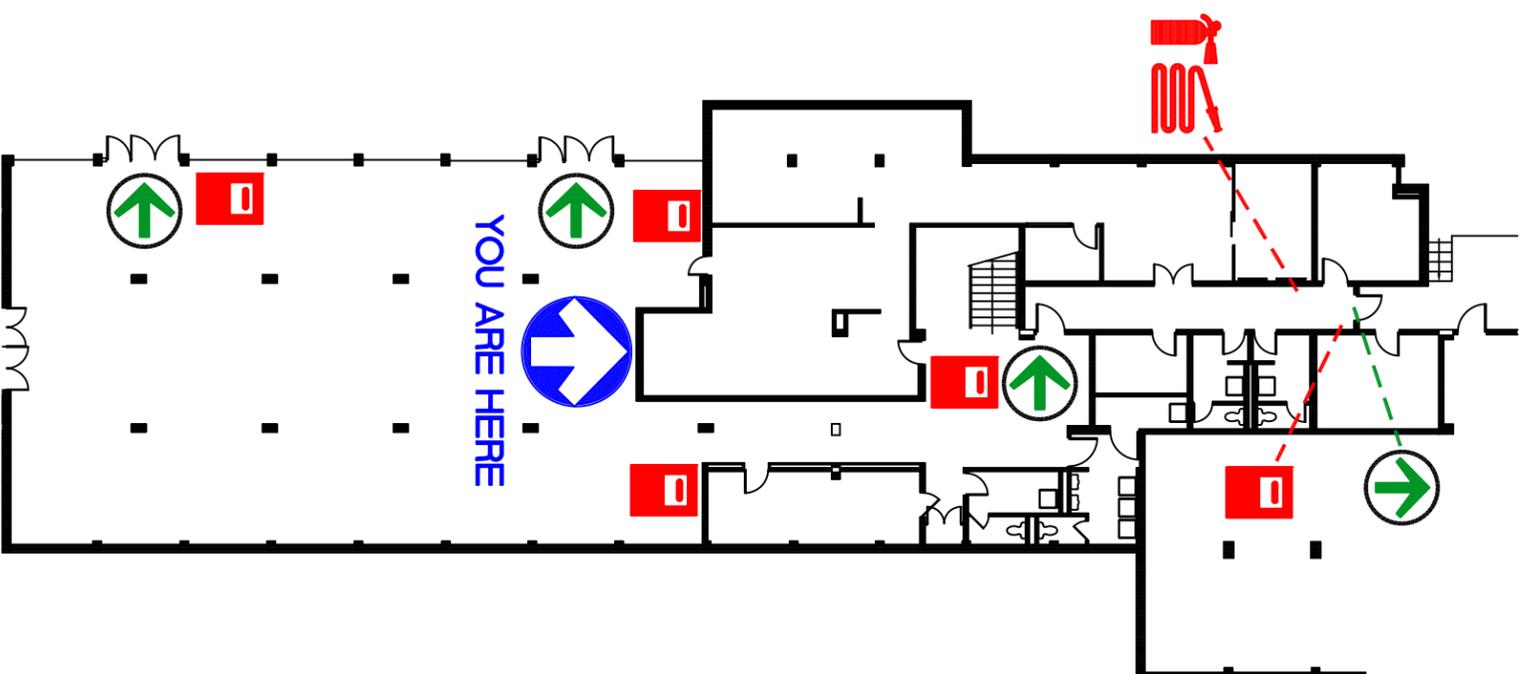


LEGEND

-  YOU ARE HERE
-  EXIT POINT
-  FIRE EXTINGUISHER
-  FIRE HOSE
-  FIRE PULL STATION
-  FIRE STAIRS
-  EVACUATION ROUTE
-  ASSEMBLY AREA
-  SPRINKLER SHUT OFF

BASEMENT FLOOR PLAN (NORTH)
LEVEL 07
NTS

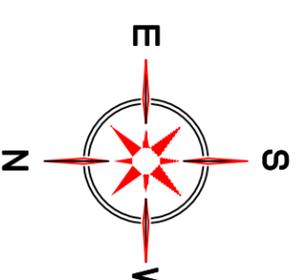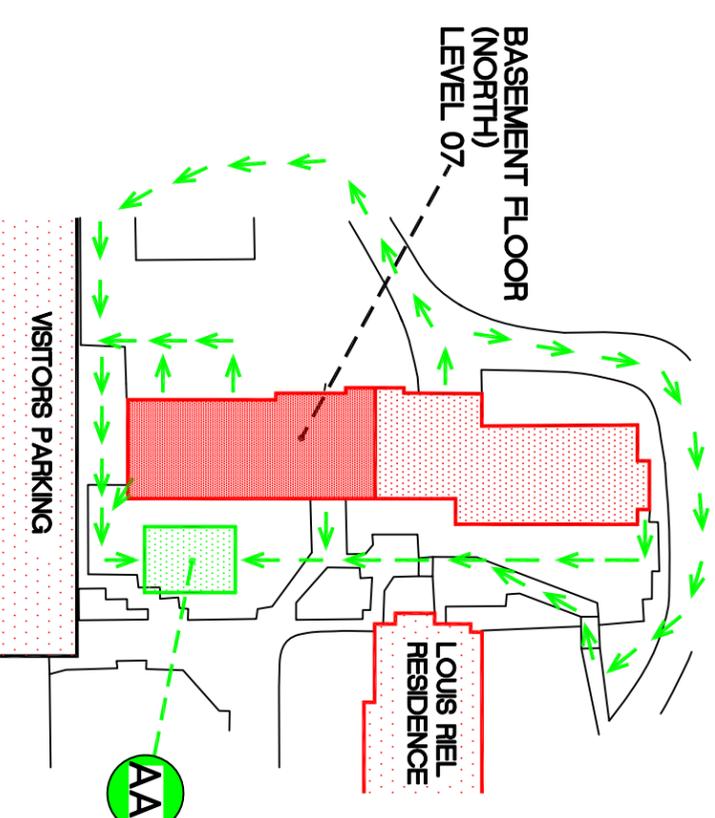


EVACUATION PLAN
NOT TO SCALE

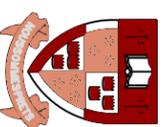

SIMON FRASER UNIVERSITY
SHELL HOUSE


SFUDWGS\EVACPLAN\EP0921_2NDWG

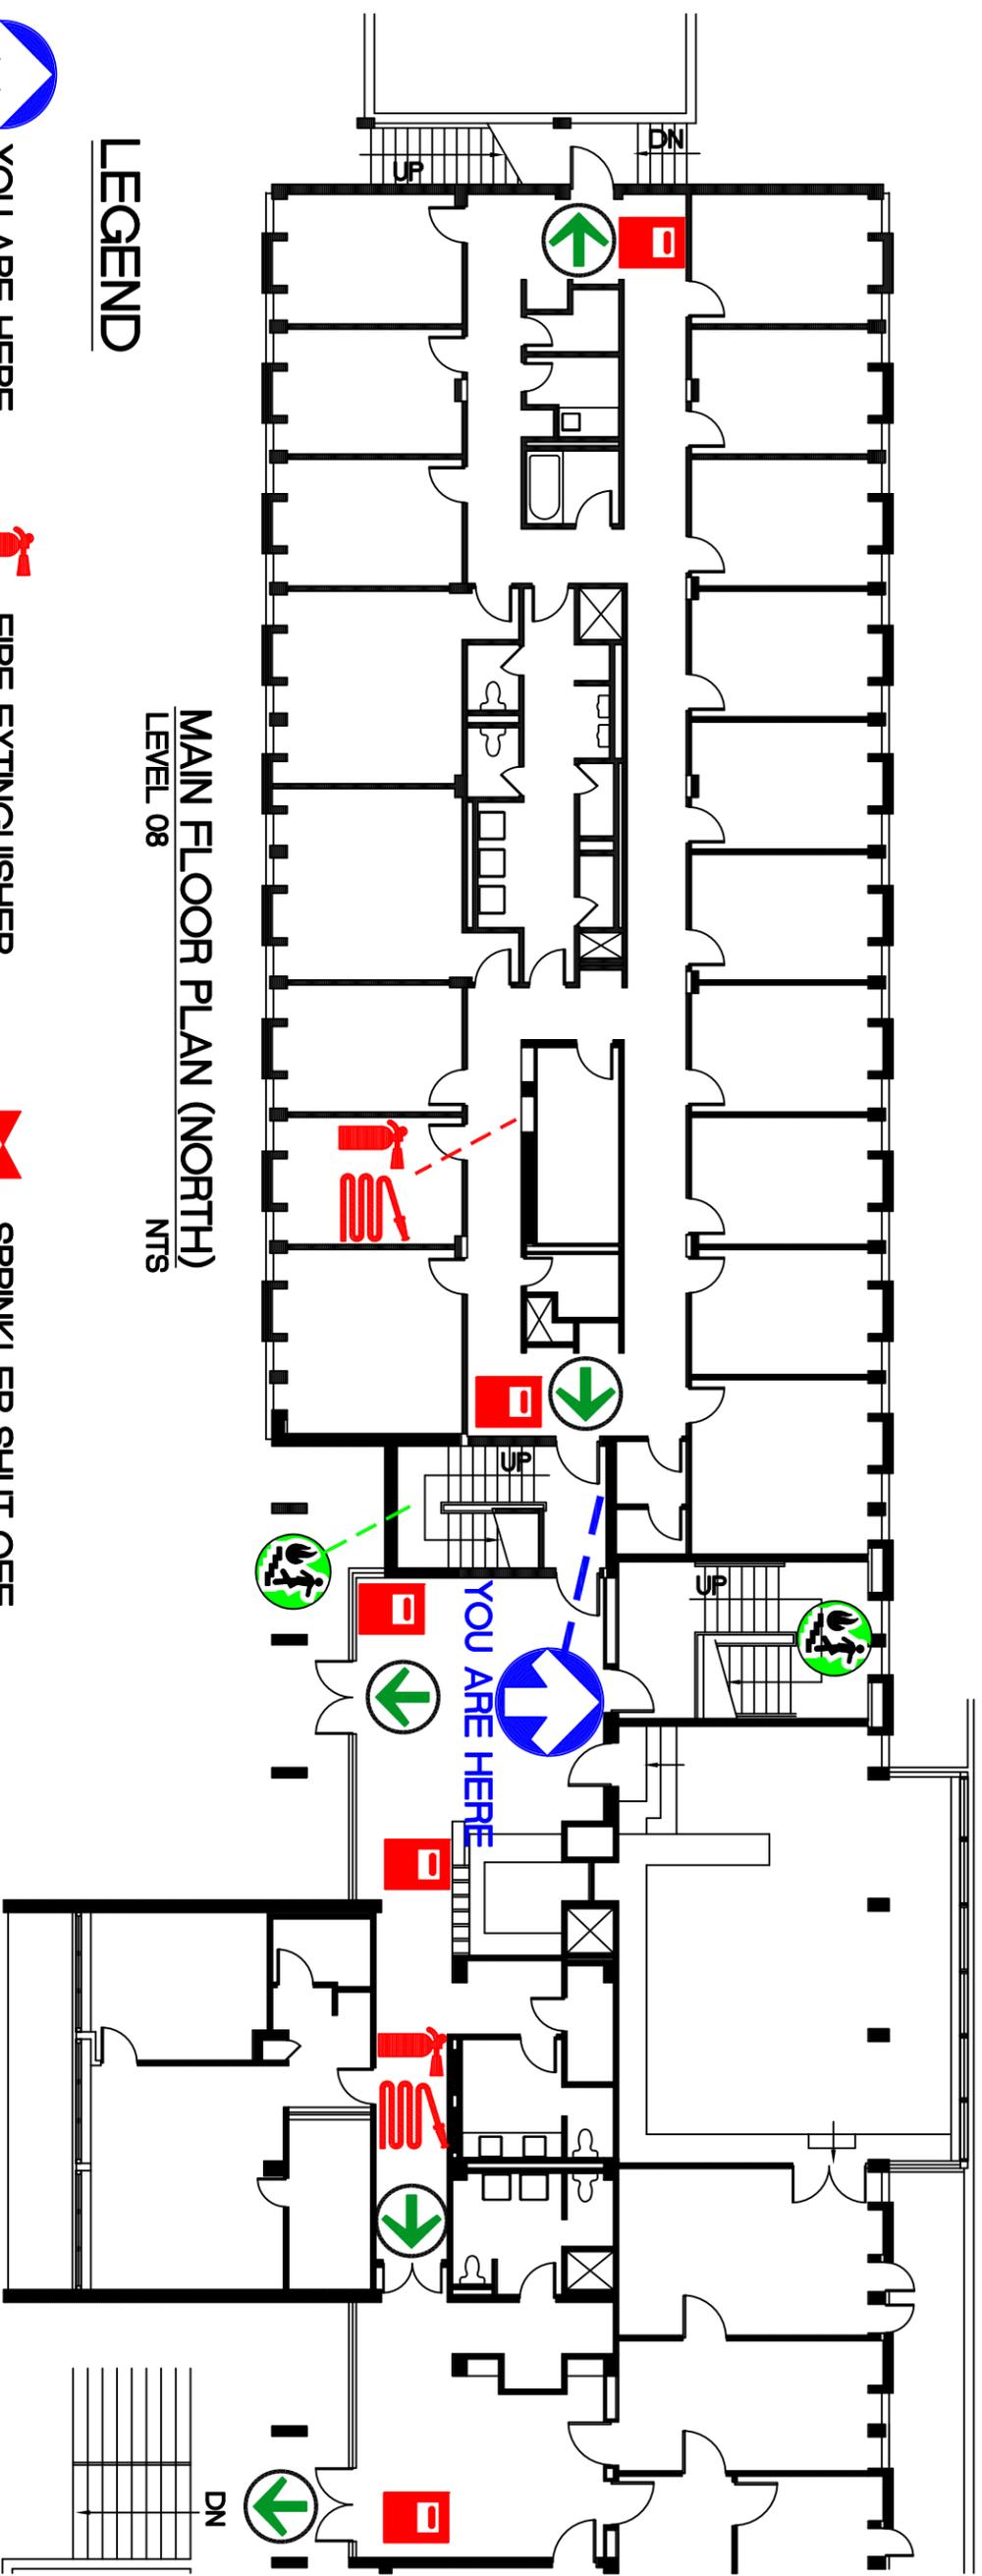


MAIN FLOOR PLAN (NORTH)
LEVEL 08
NTS

LEGEND

-  YOU ARE HERE
-  FIRE EXTINGUISHER
-  EXIT POINT
-  FIRE PULL STATION
-  FIRE HOSE
-  FIRE HOSE
-  FIRE STAIRS
-  EVACUATION ROUTE
-  ASSEMBLY AREA
-  ASSEMBLY AREA

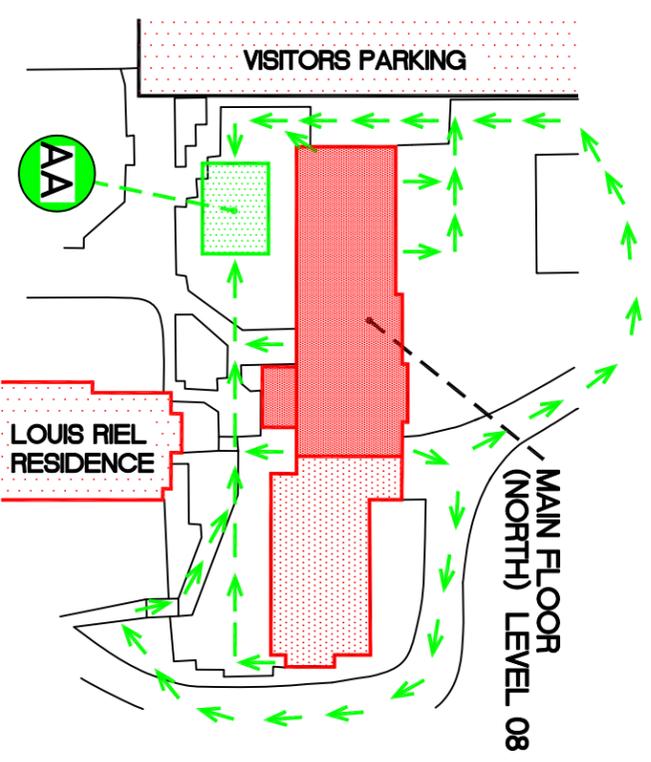


MAIN FLOOR (NORTH)
LEVEL 08

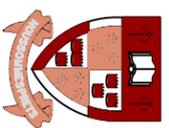

SIMON FRASER UNIVERSITY
SHELL HOUSE

EVACUATION PLAN


NOT TO SCALE

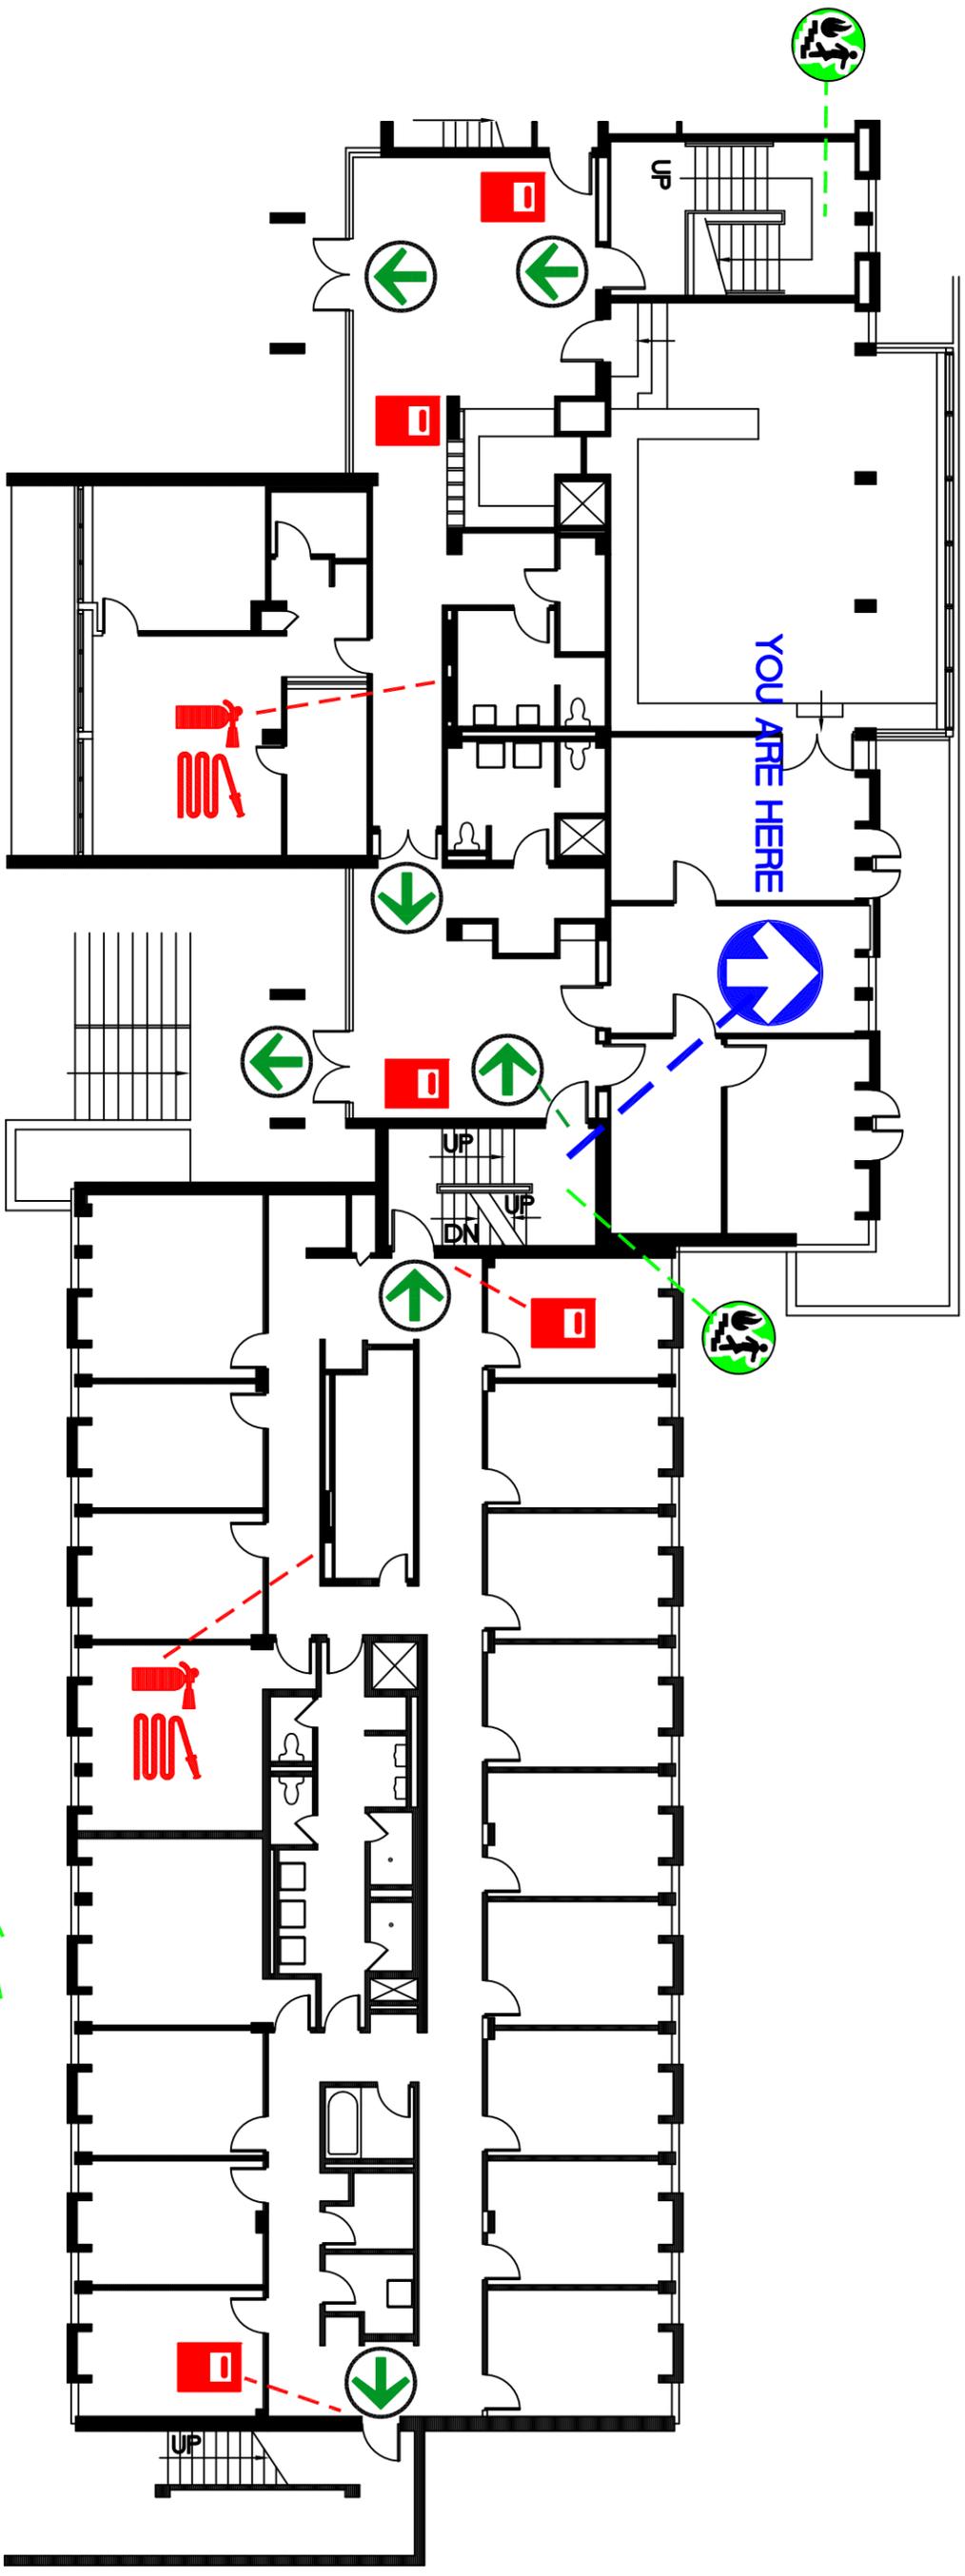



MAIN FLOOR PLAN (SOUTH)
LEVEL 08
NTS

LEGEND

-  YOU ARE HERE
-  EXIT POINT
-  FIRE STAIRS
-  FIRE EXTINGUISHER
-  FIRE PULL STATION
-  FIRE HOSE
-  SPRINKLER SHUT OFF
-  ASSEMBLY AREA
-  EVACUATION ROUTE

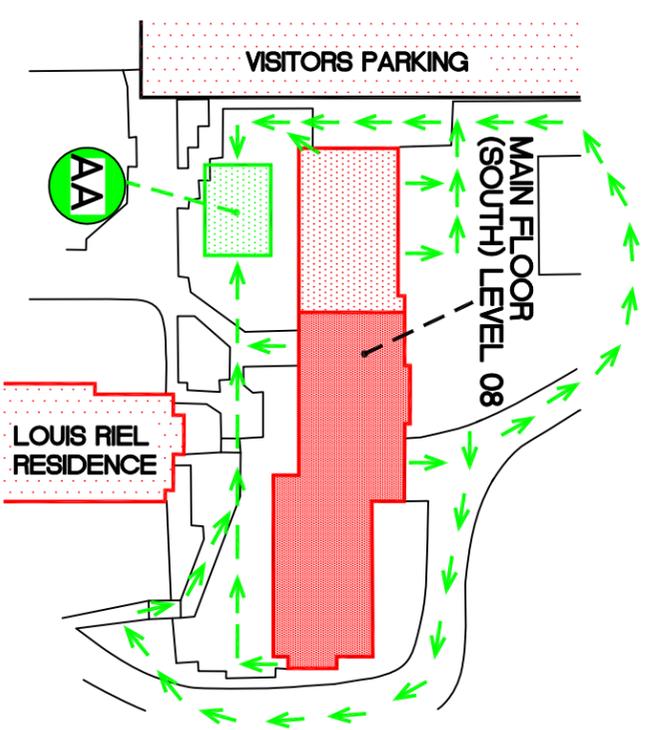


EVACUATION PLAN
NOT TO SCALE

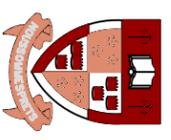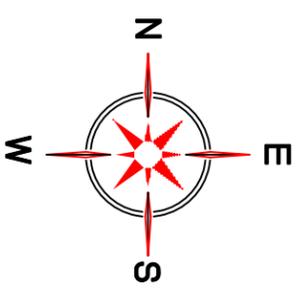

SIMON FRASER UNIVERSITY
SHELL HOUSE

SFUDWGS\EVACPLAN\EP0922_1S.DWG

98-03-02

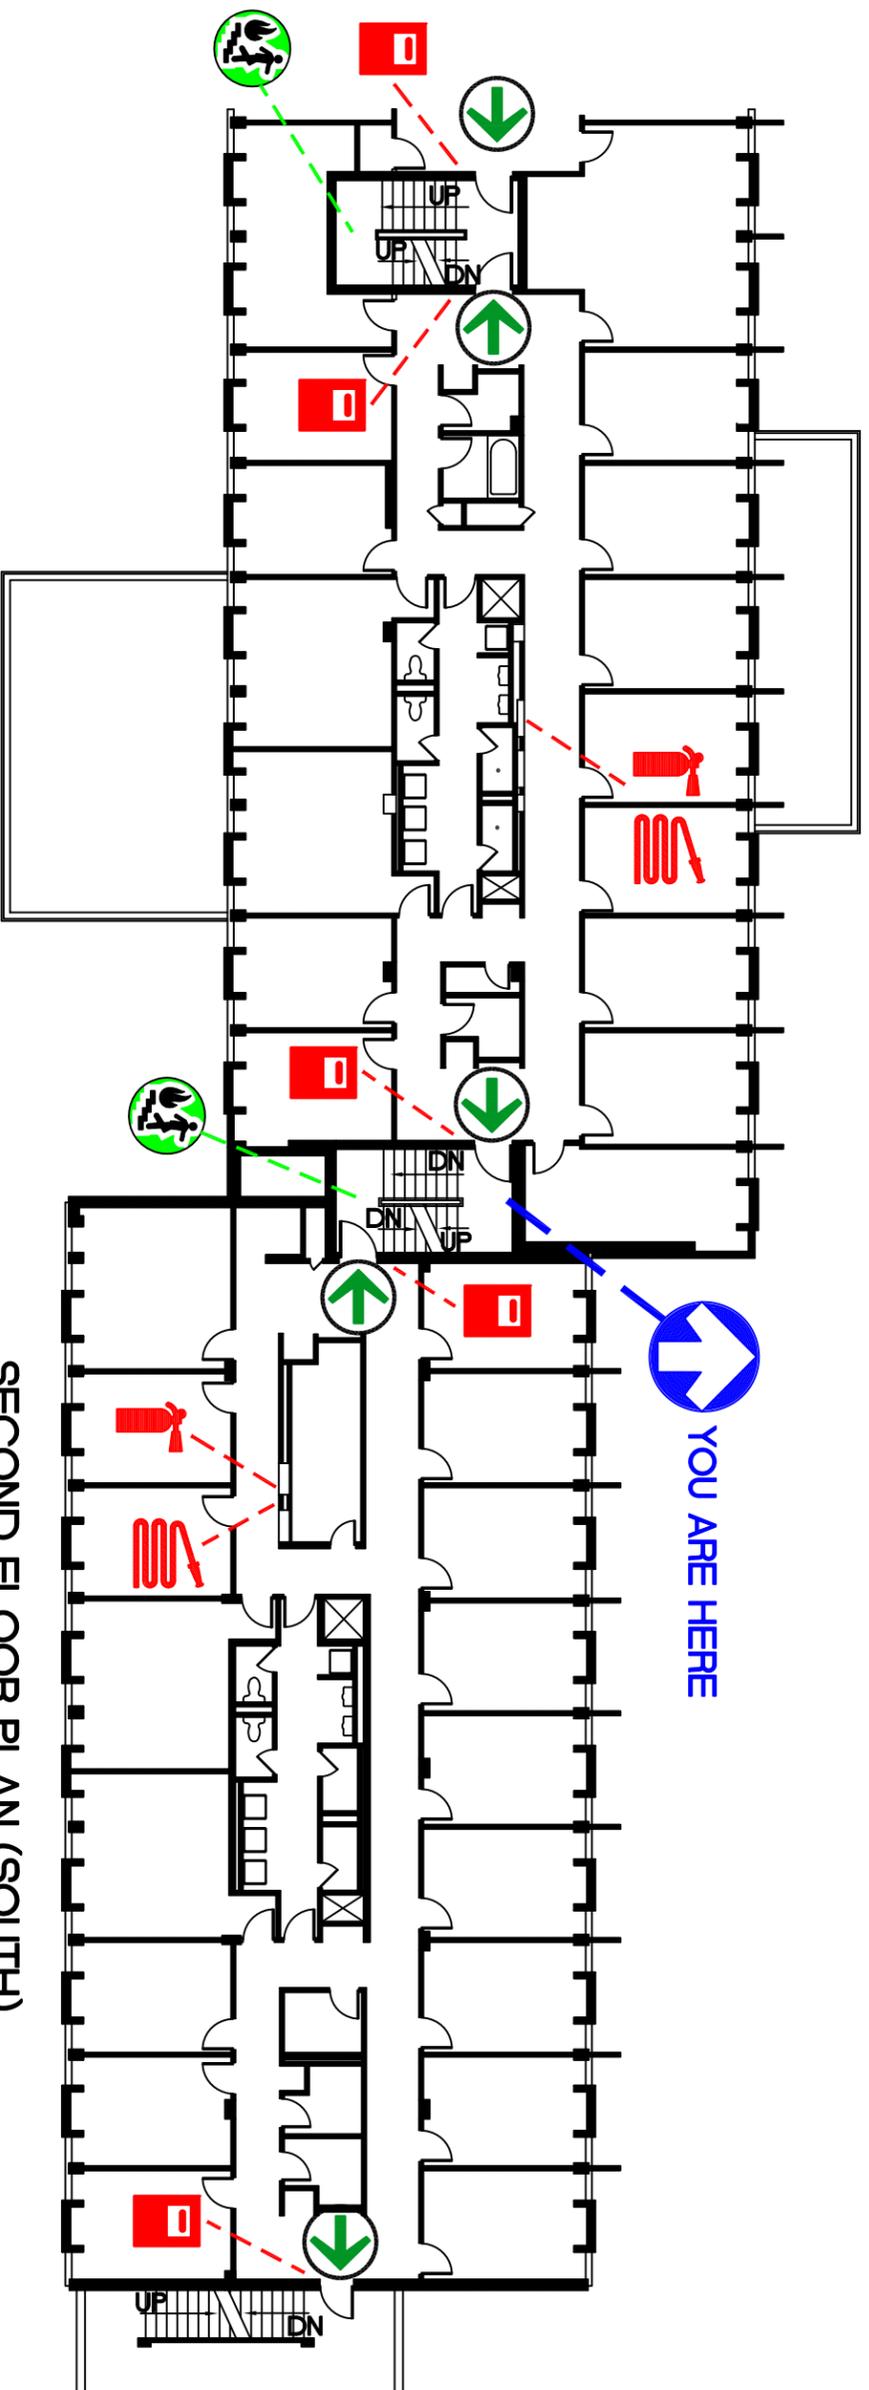


SECOND FLOOR PLAN (SOUTH)
LEVEL 09
NTS




LEGEND


-  YOU ARE HERE
-  EXIT POINT
-  FIRE PULL STATION
-  ASSEMBLY AREA
-  FIRE EXTINGUISHER
-  FIRE HOSE
-  FIRE STAIRS
-  EVACUATION ROUTE

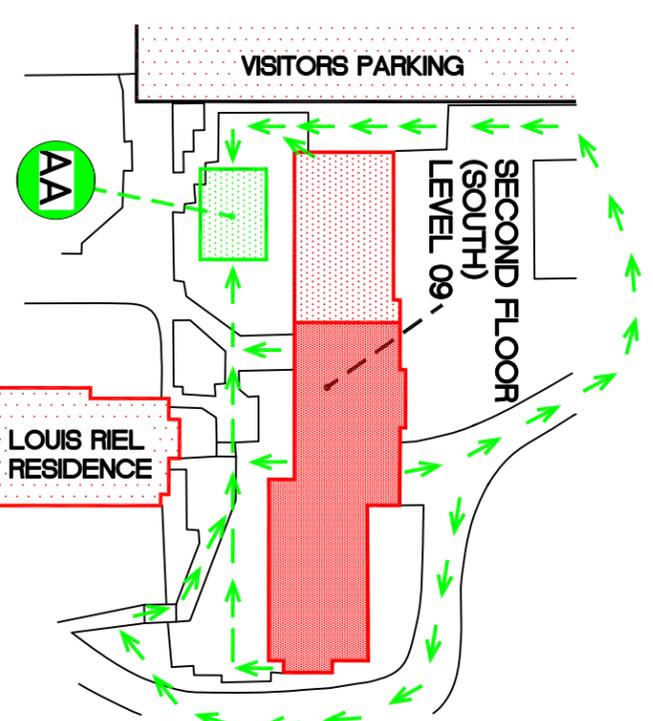

EVACUATION PLAN
NOT TO SCALE


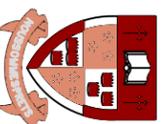


SIMON FRASER UNIVERSITY
SHELL HOUSE

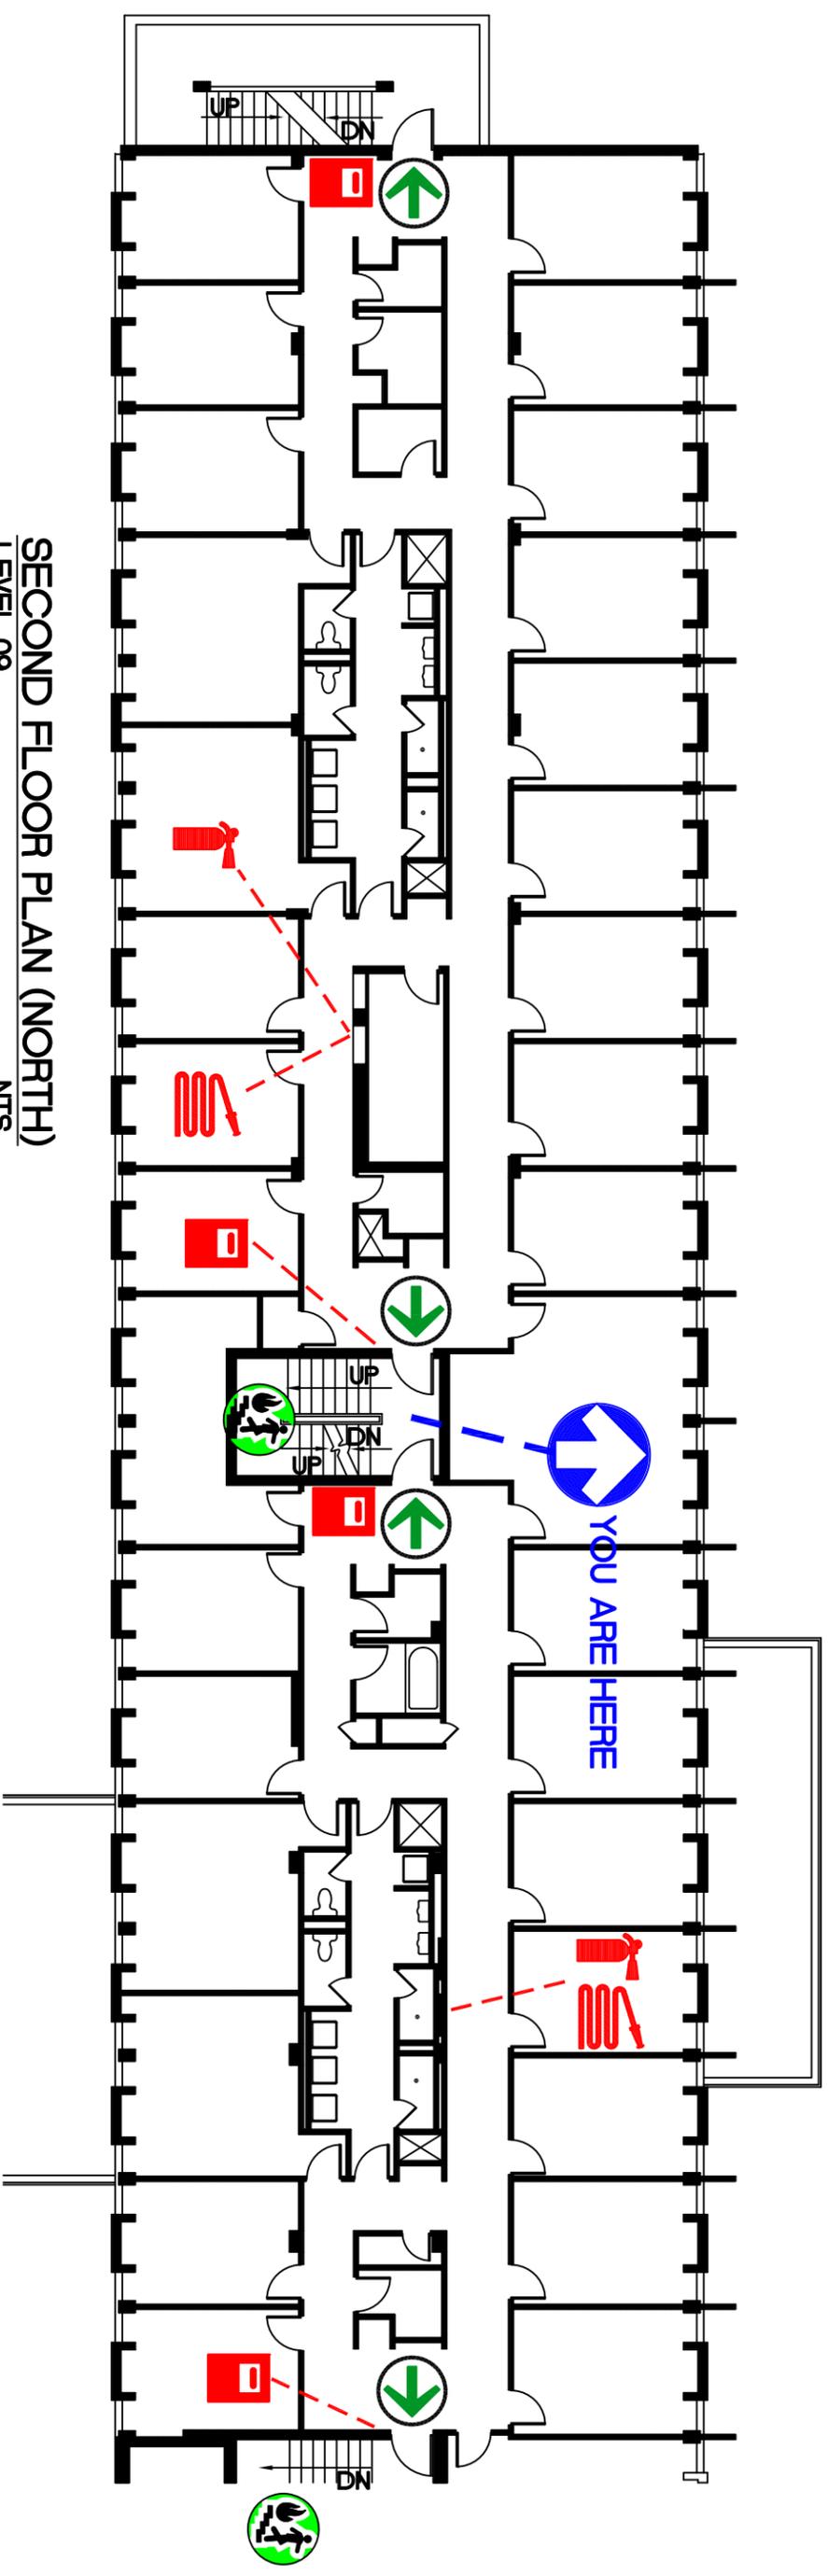


LEGEND

-  YOU ARE HERE
-  EXIT POINT
-  FIRE PULL STATION
-  ASSEMBLY AREA
-  FIRE EXTINGUISHER
-  FIRE HOSE
-  FIRE STAIRS
-  EVACUATION ROUTE

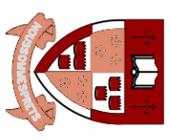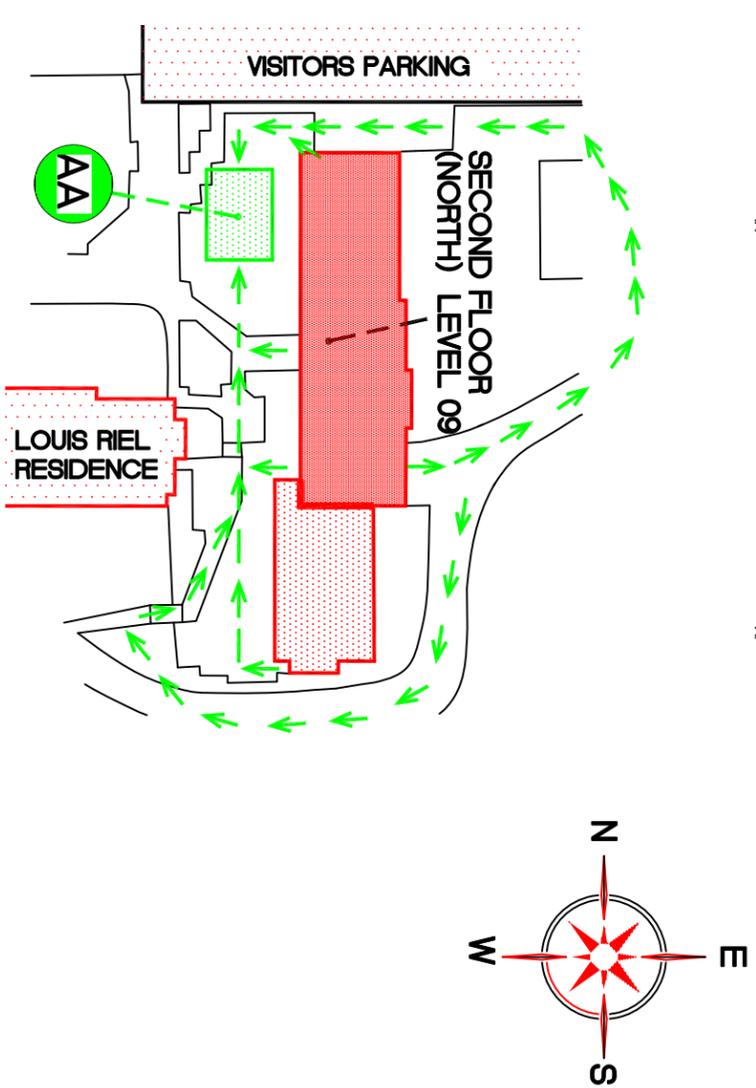



SIMON FRASER UNIVERSITY
SHELL HOUSE

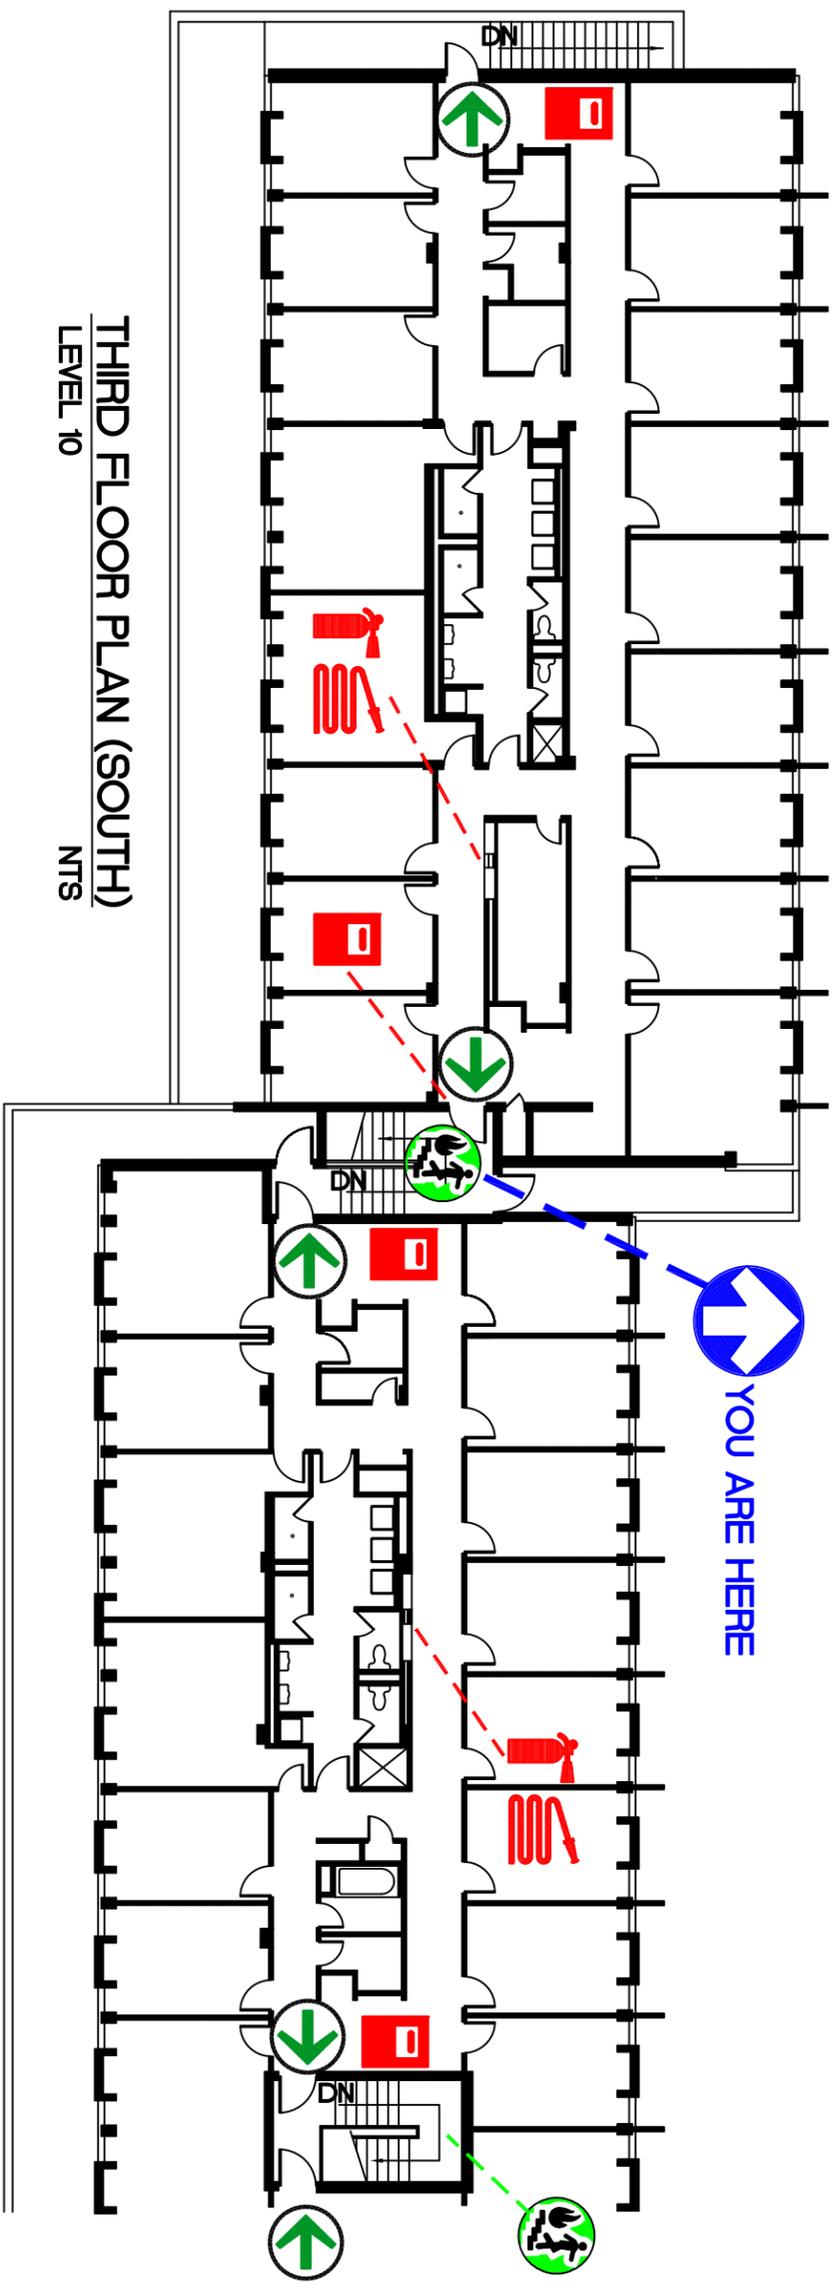


THIRD FLOOR PLAN (SOUTH)
LEVEL 10
NTS

LEGEND


-  YOU ARE HERE
-  FIRE EXTINGUISHER
-  EXIT POINT
-  FIRE HOSE
-  FIRE PULL STATION
-  FIRE STAIRS
-  ASSEMBLY AREA
-  EVACUATION ROUTE

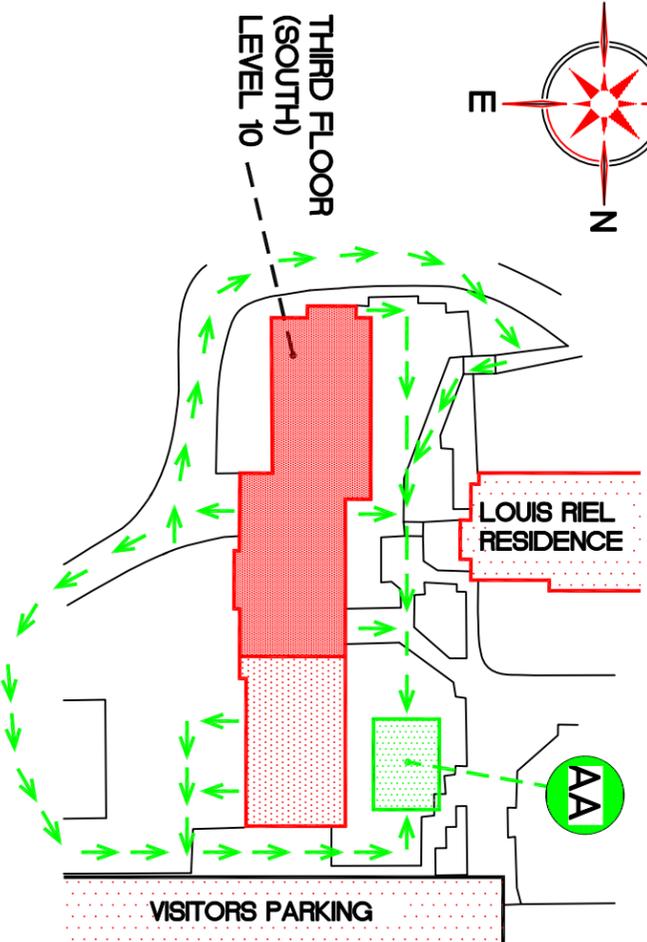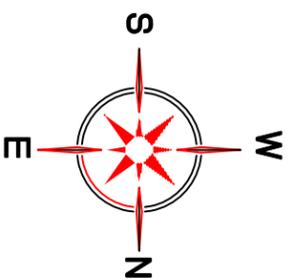

EVACUATION PLAN
NOT TO SCALE

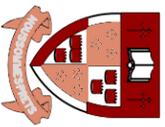


**SIMON FRASER UNIVERSITY
SHELL HOUSE**

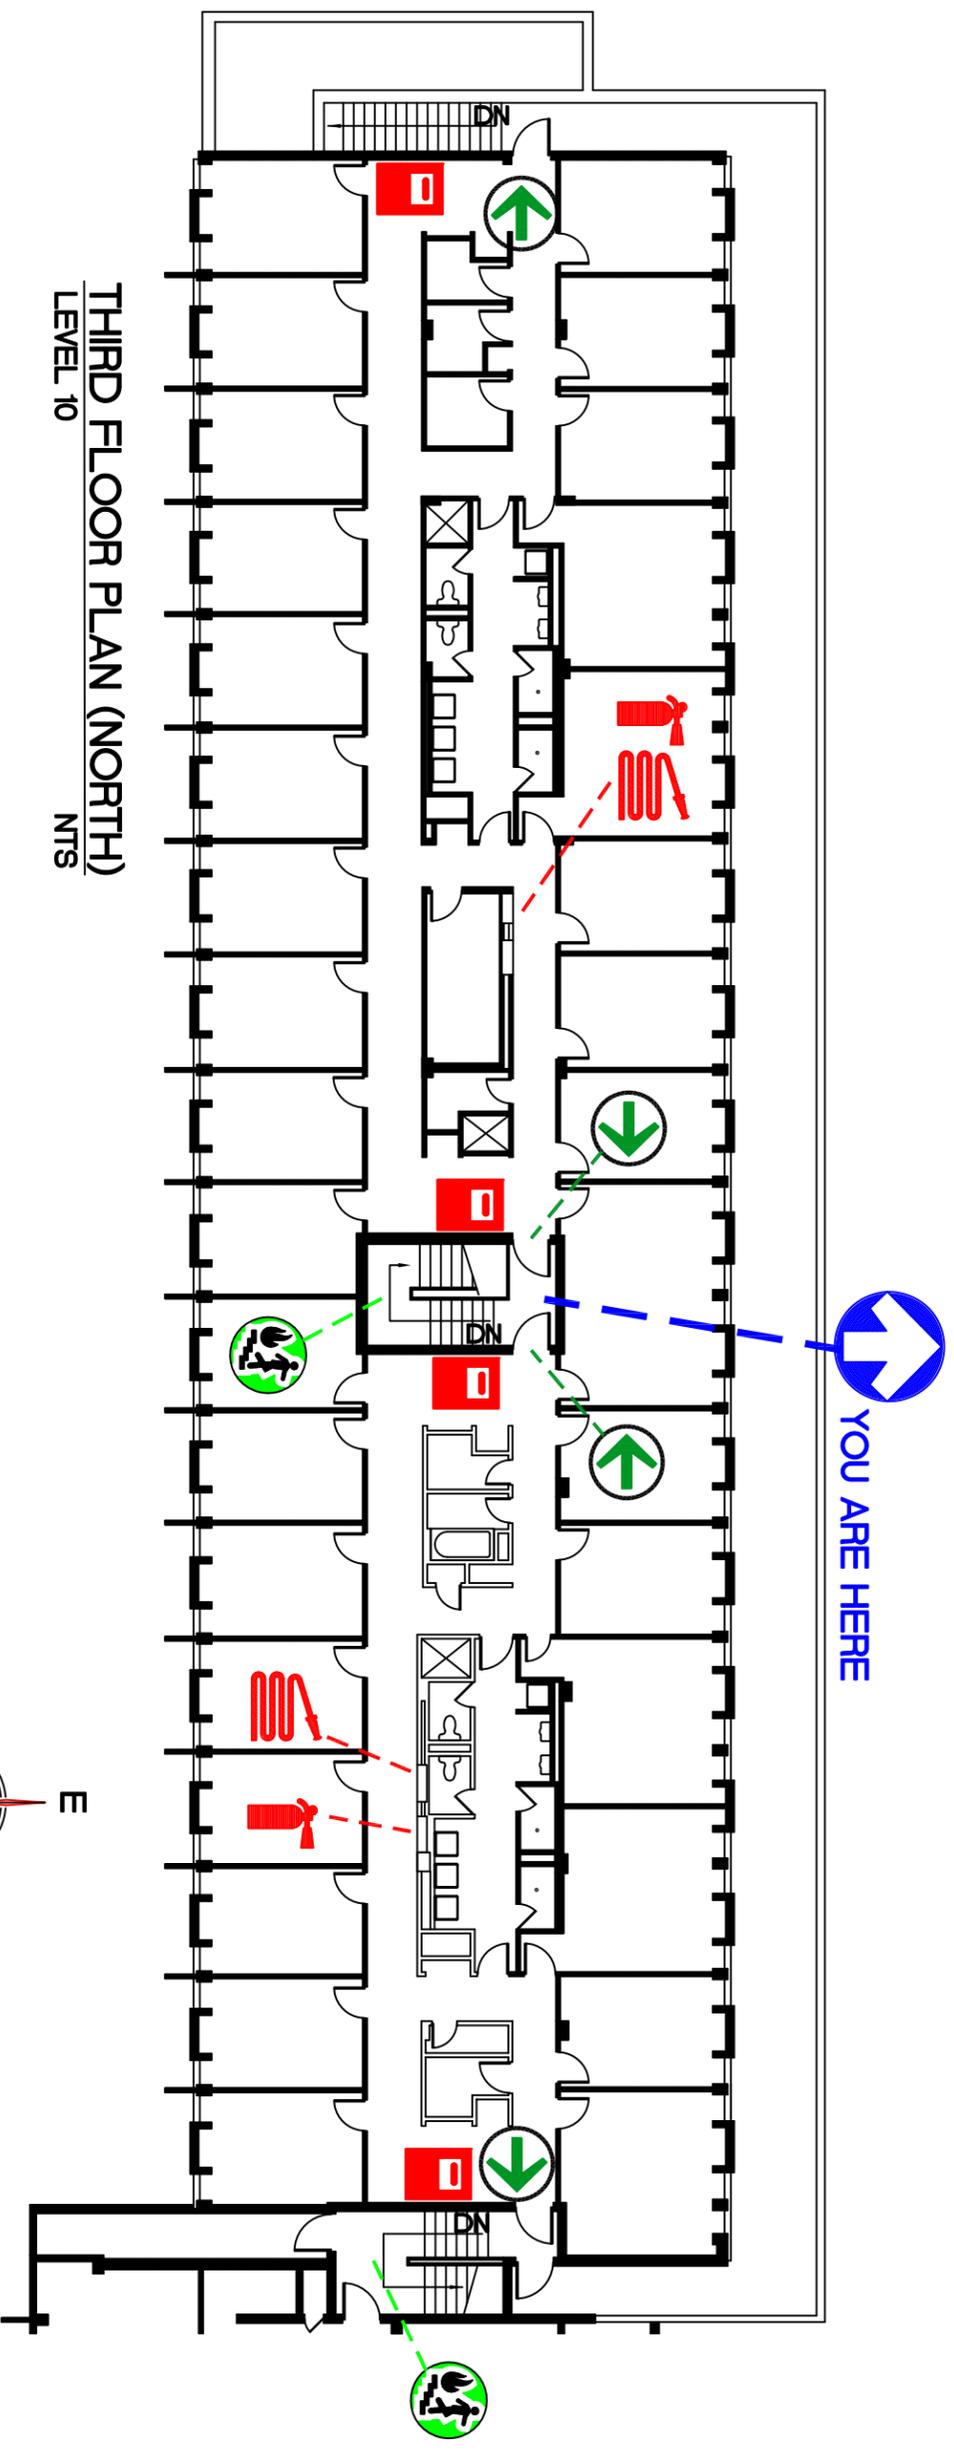


THIRD FLOOR PLAN (NORTH)
LEVEL 10
NTS

LEGEND

-  YOU ARE HERE
-  EXIT POINT
-  FIRE PULL STATION
-  ASSEMBLY AREA
-  FIRE EXTINGUISHER
-  FIRE HOSE
-  FIRE STAIRS
-  EVACUATION ROUTE

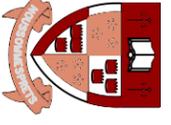

**SIMON FRASER UNIVERSITY
SHELL HOUSE**

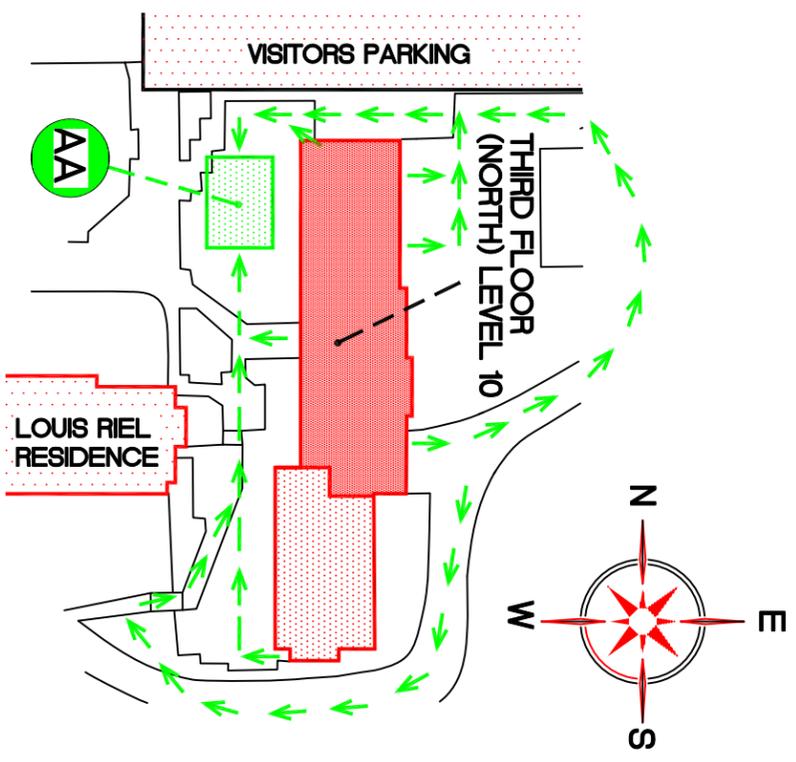

EVACUATION PLAN
NOT TO SCALE