
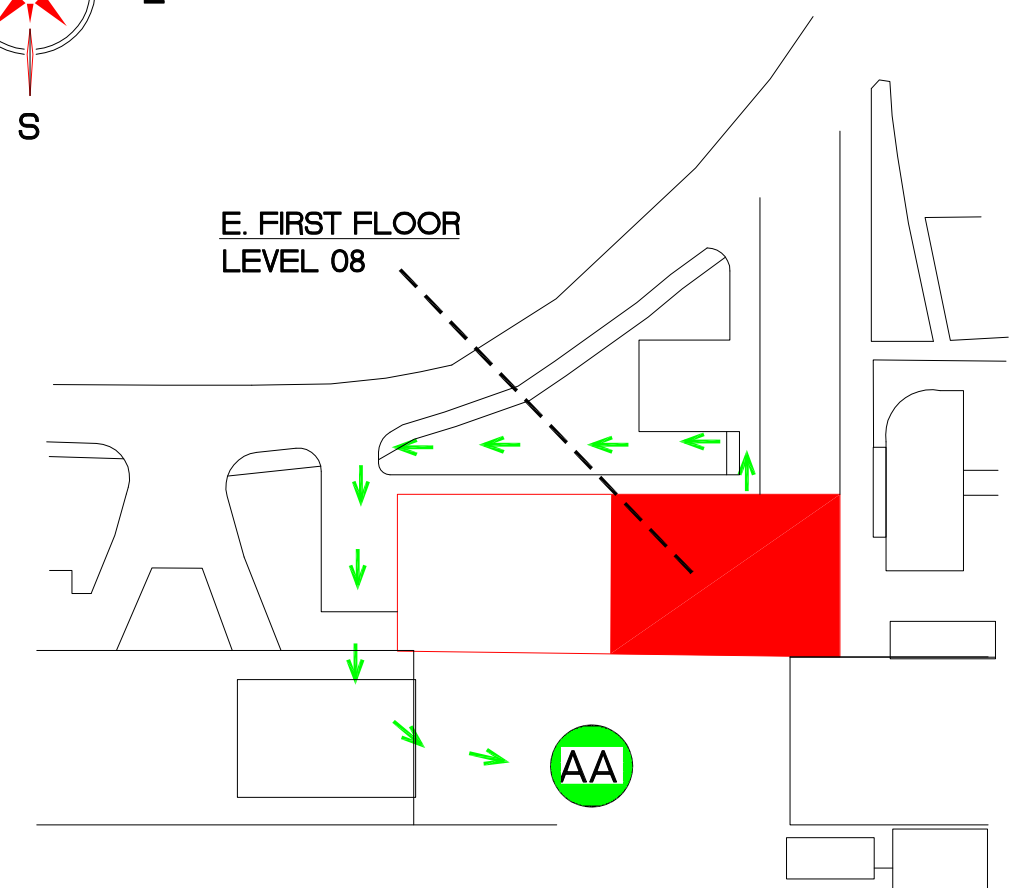


E. FIRST FLOOR PLAN
LEVEL 08
NTS

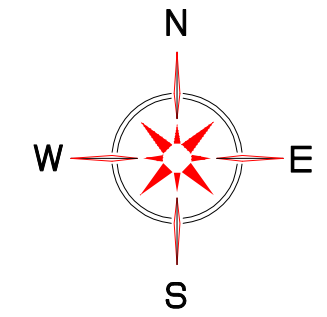

E. FIRST FLOOR
LEVEL 08


EVACUATION PLAN
NOT TO SCALE

LEGEND

- | | | | |
|--|-------------------|--|---------------------|
| | YOU ARE HERE | | SPRINKLER SHUT OFF |
| | EXIT POINT | | FIRE EXTINGUISHER |
| | FIRE PULL STATION | | FIRE HOSE |
| | ASSEMBLY AREA | | FIRE STAIRS |
| | EVACUATION ROUTE | | MAIN WATER SHUT-OFF |





**SIMON FRASER UNIVERSITY
LIBRARY**

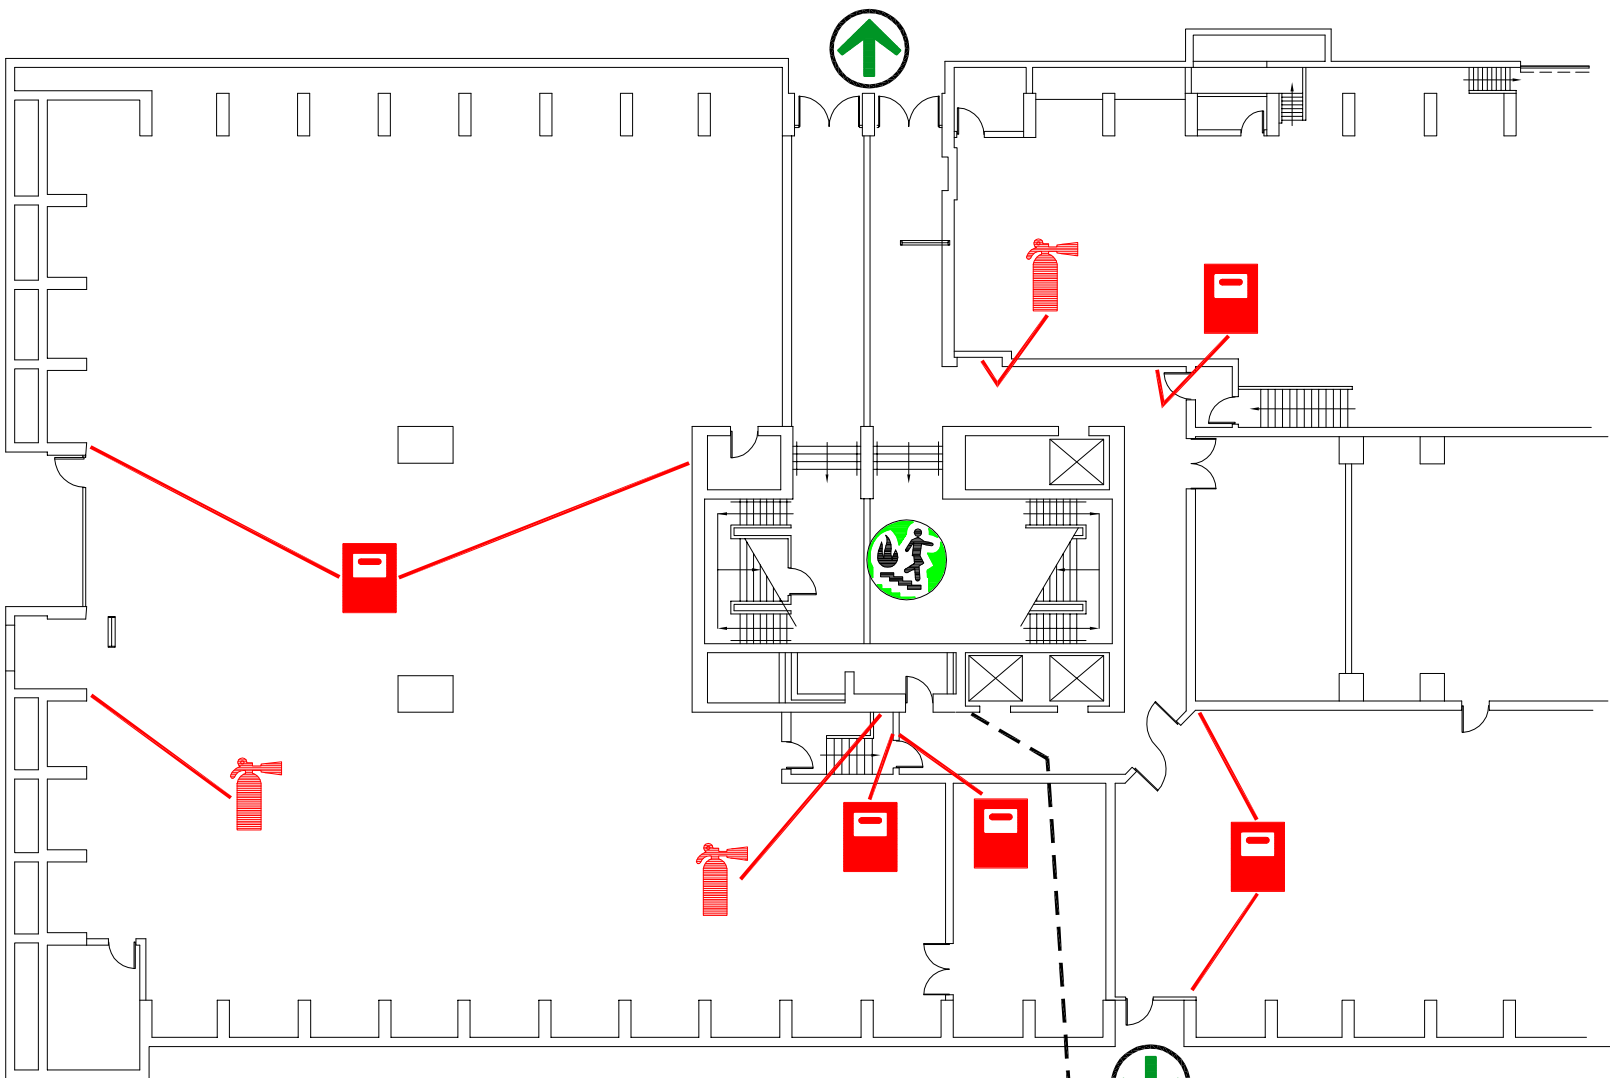

W. FIRST FLOOR PLAN
LEVEL 08
NTS

YOU ARE HERE

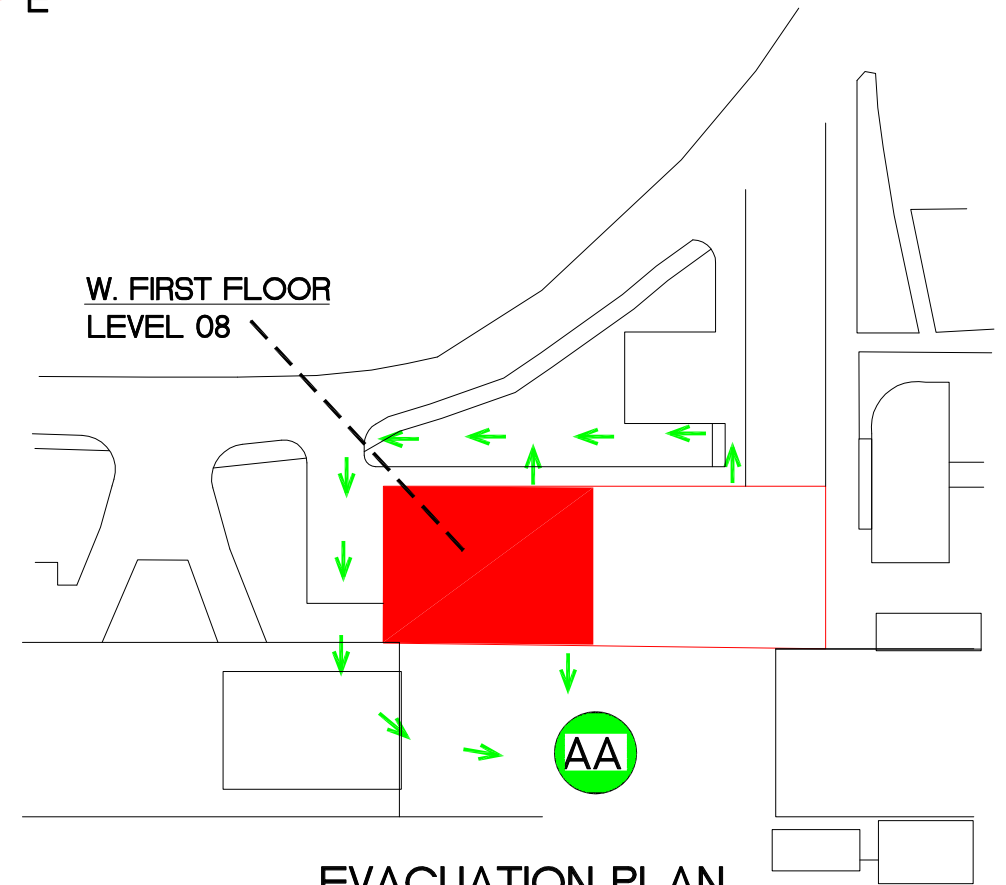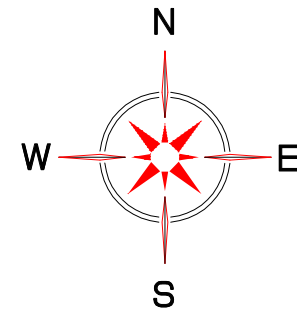


EVACUATION PLAN
NOT TO SCALE

LEGEND



- | | | | |
|--|-------------------|--|---------------------|
| | YOU ARE HERE | | SPRINKLER SHUT OFF |
| | EXIT POINT | | FIRE EXTINGUISHER |
| | FIRE PULL STATION | | FIRE HOSE |
| | ASSEMBLY AREA | | FIRE STAIRS |
| | EVACUATION ROUTE | | MAIN WATER SHUT-OFF |



SIMON FRASER UNIVERSITY
LIBRARY

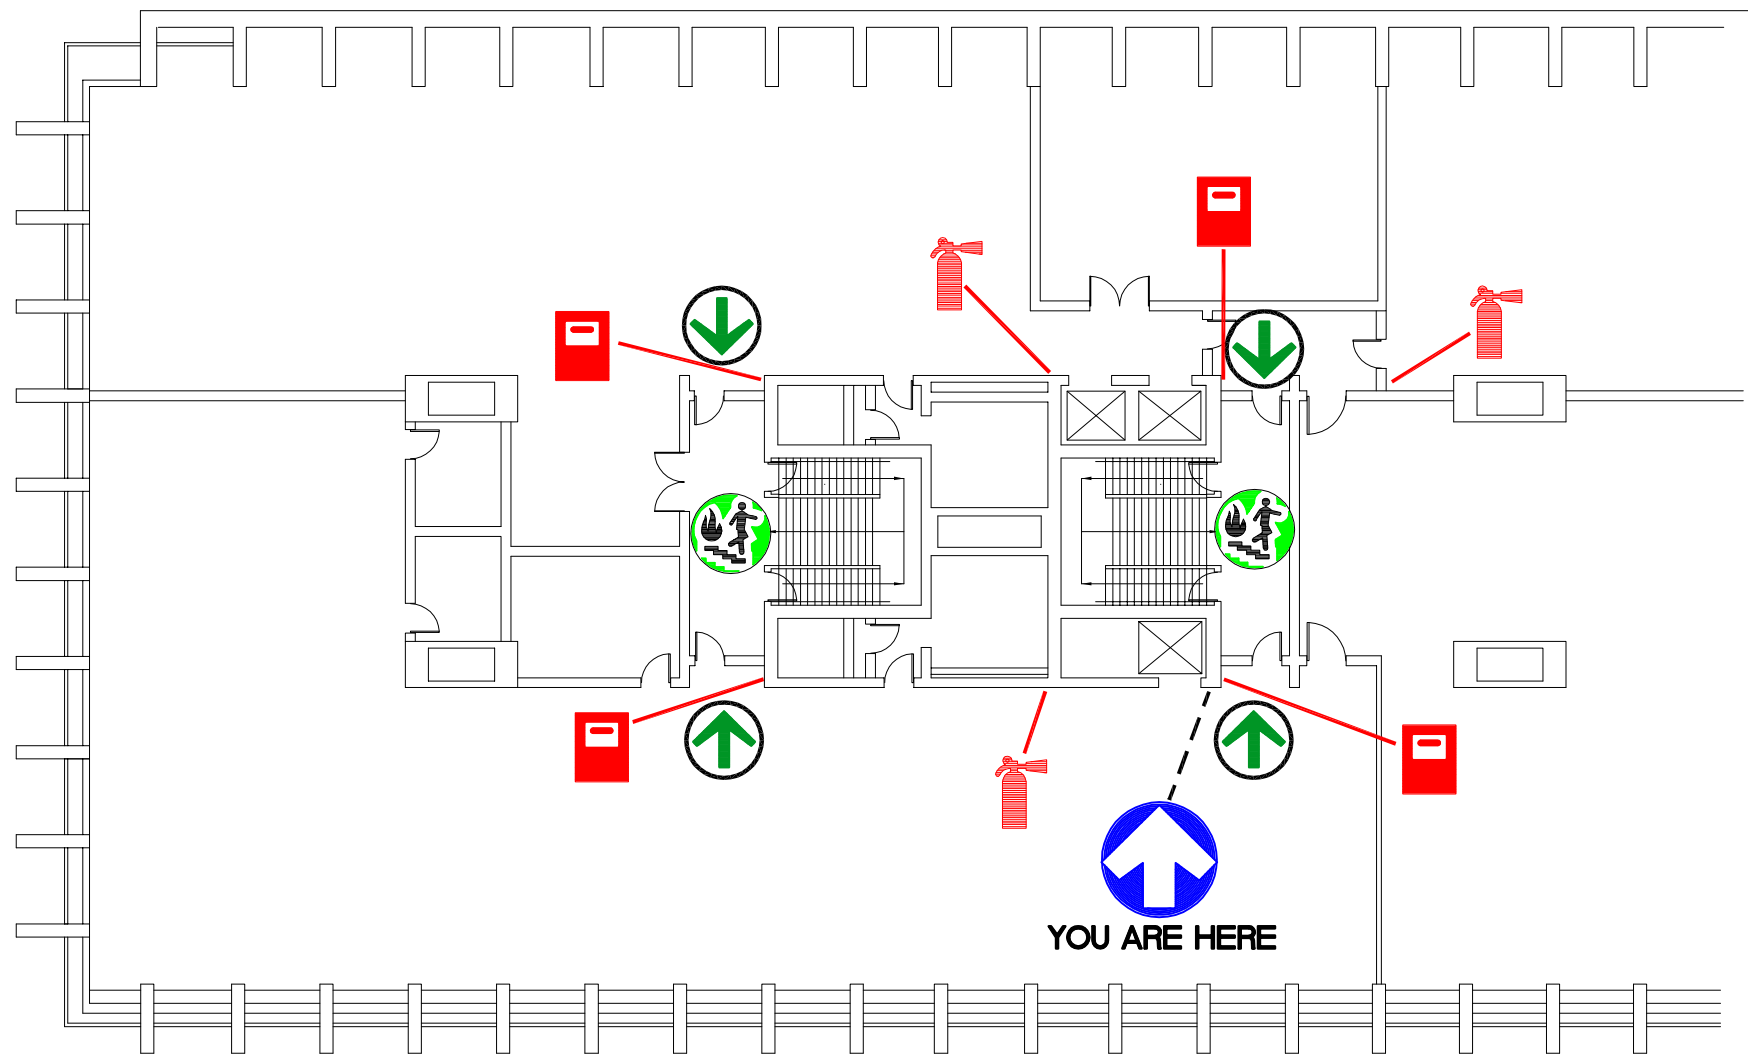

E. SECOND FLOOR PLAN
LEVEL 09 NTS

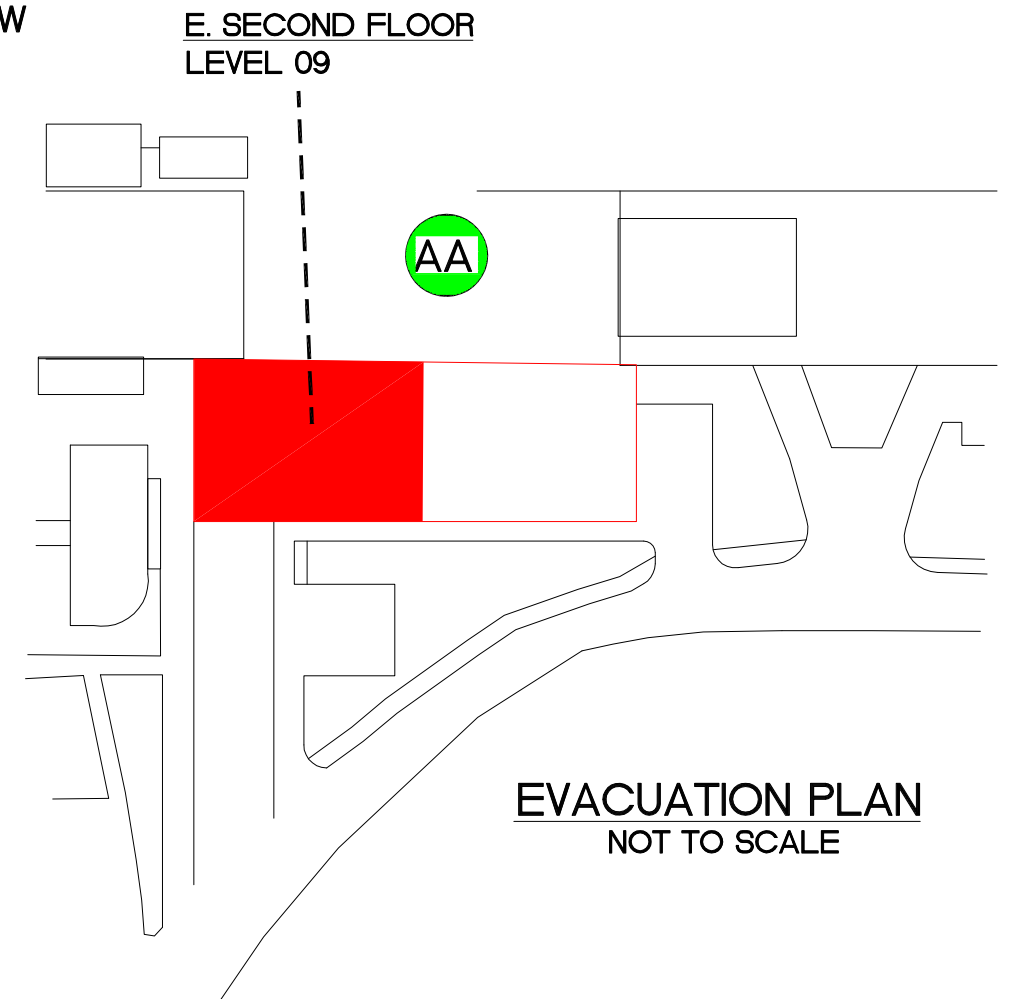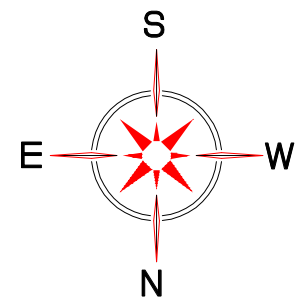


LEGEND



- | | | | |
|--|-------------------|--|---------------------|
| | YOU ARE HERE | | SPRINKLER SHUT OFF |
| | EXIT POINT | | FIRE EXTINGUISHER |
| | FIRE PULL STATION | | FIRE HOSE |
| | ASSEMBLY AREA | | FIRE STAIRS |
| | EVACUATION ROUTE | | MAIN WATER SHUT-OFF |



**SIMON FRASER UNIVERSITY
LIBRARY**

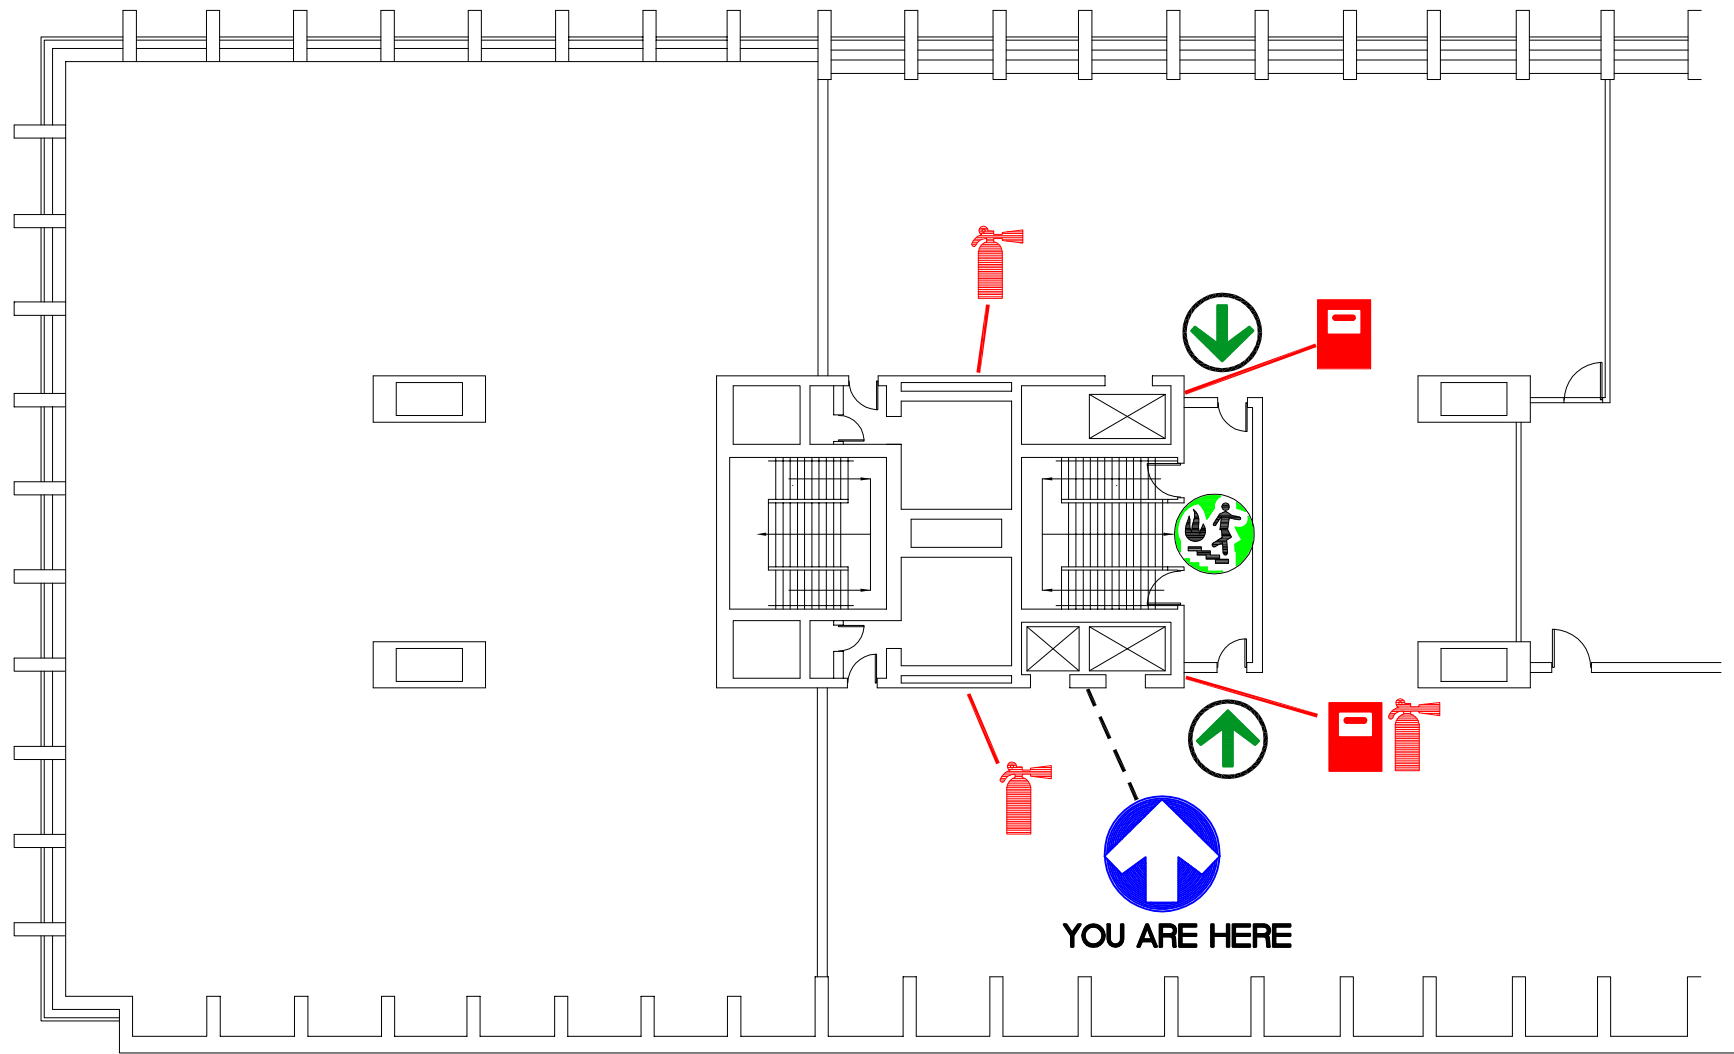

W. SECOND FLOOR PLAN
LEVEL 09 NTS

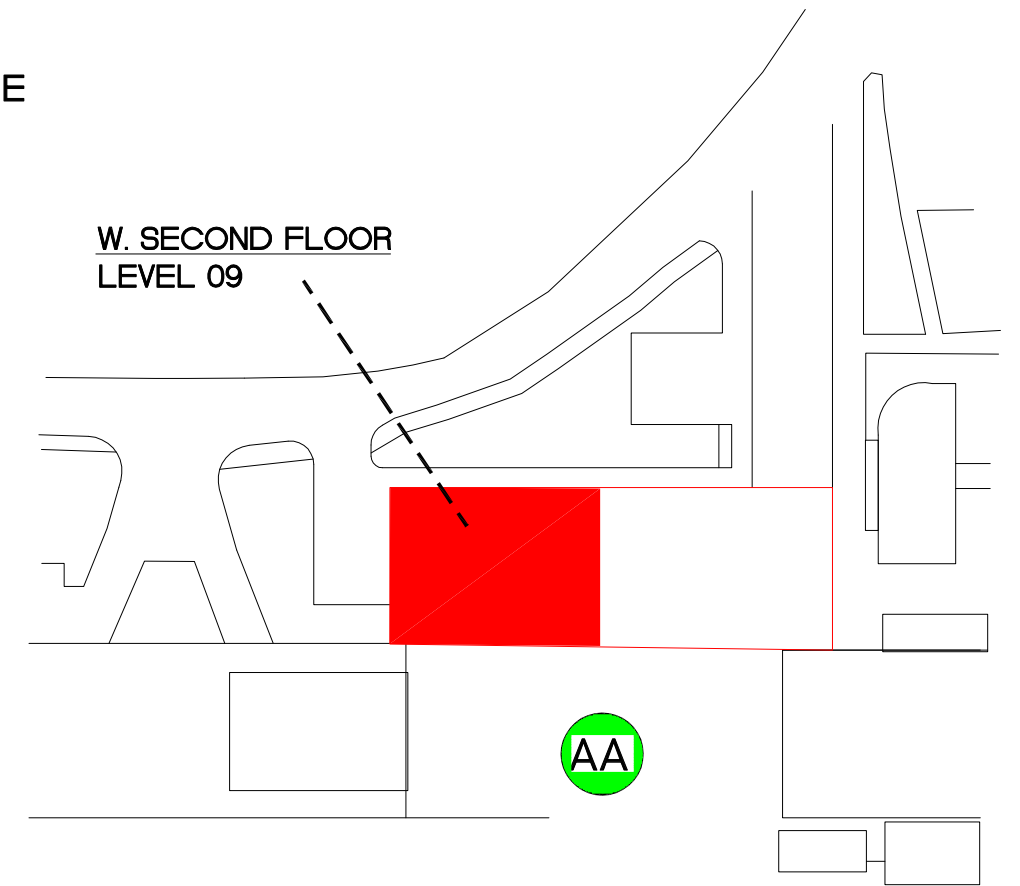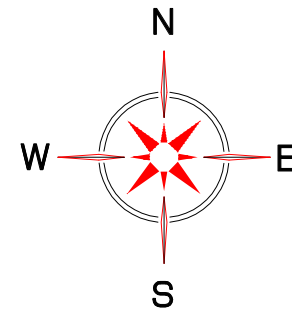




EVACUATION PLAN
NOT TO SCALE

LEGEND

- | | | | |
|--|-------------------|--|---------------------|
| | YOU ARE HERE | | SPRINKLER SHUT OFF |
| | EXIT POINT | | FIRE EXTINGUISHER |
| | FIRE PULL STATION | | FIRE HOSE |
| | ASSEMBLY AREA | | FIRE STAIRS |
| | EVACUATION ROUTE | | MAIN WATER SHUT-OFF |



**SIMON FRASER UNIVERSITY
LIBRARY**

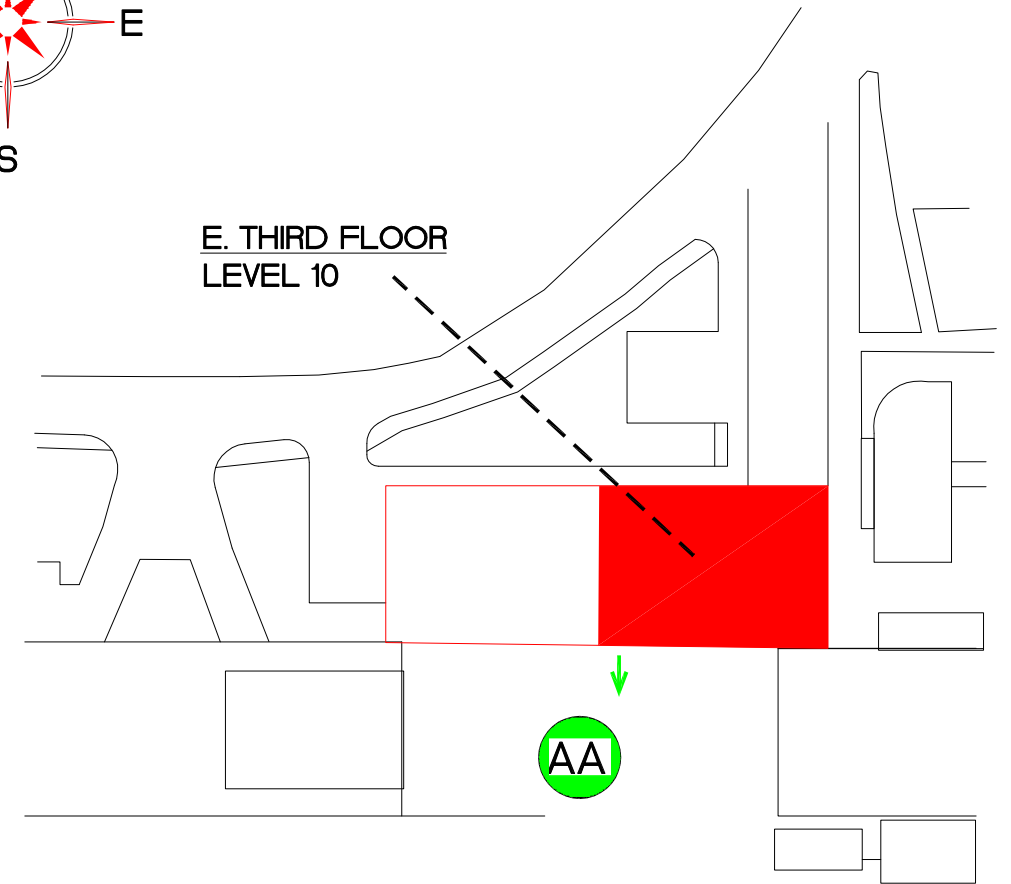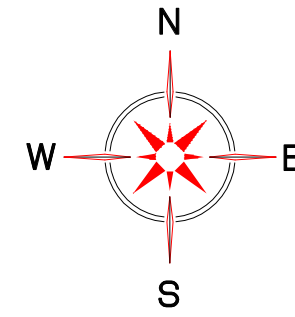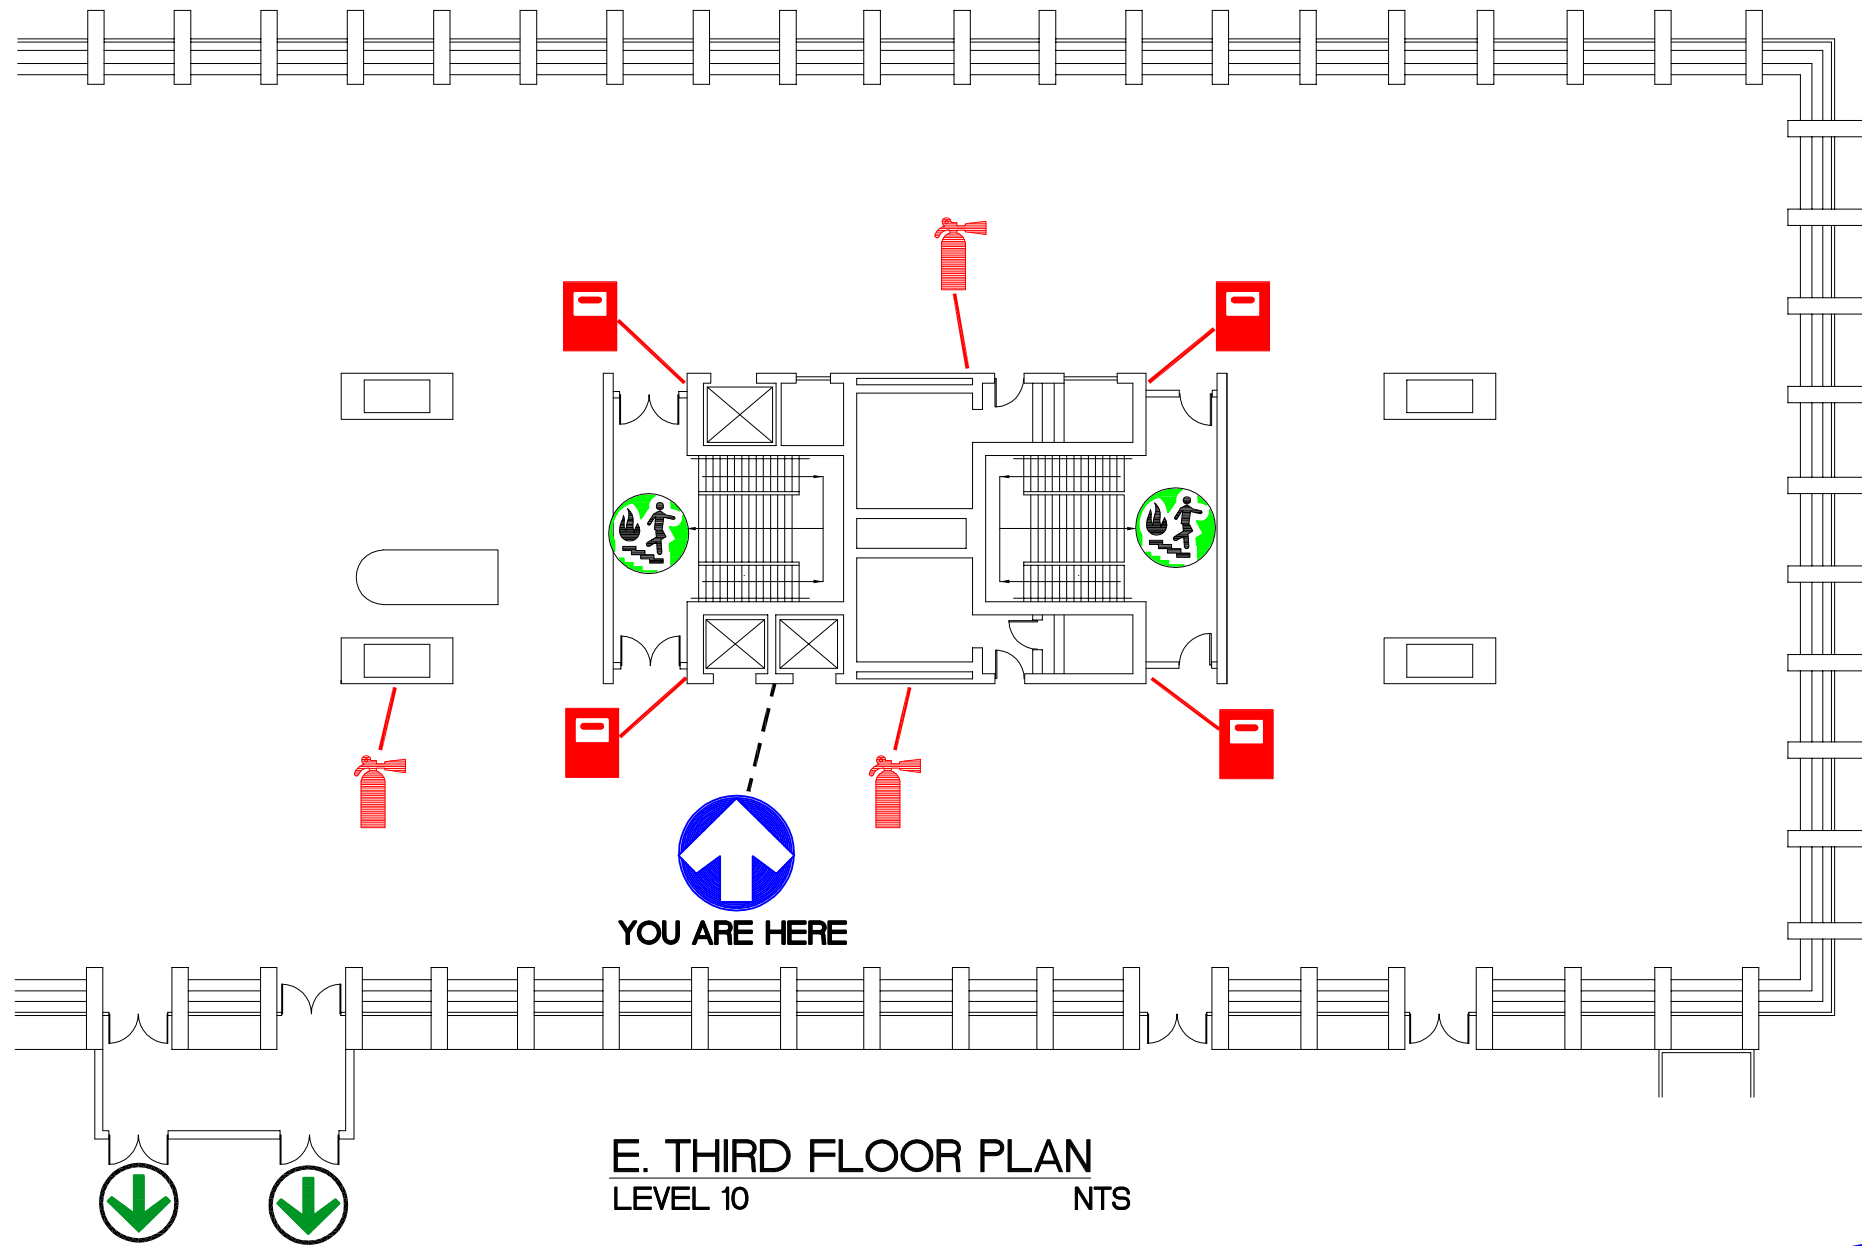




EVACUATION PLAN
NOT TO SCALE

LEGEND

- | | | | |
|--|-------------------|--|---------------------|
| | YOU ARE HERE | | SPRINKLER SHUT OFF |
| | EXIT POINT | | FIRE EXTINGUISHER |
| | FIRE PULL STATION | | FIRE HOSE |
| | ASSEMBLY AREA | | FIRE STAIRS |
| | EVACUATION ROUTE | | MAIN WATER SHUT-OFF |



SIMON FRASER UNIVERSITY
LIBRARY

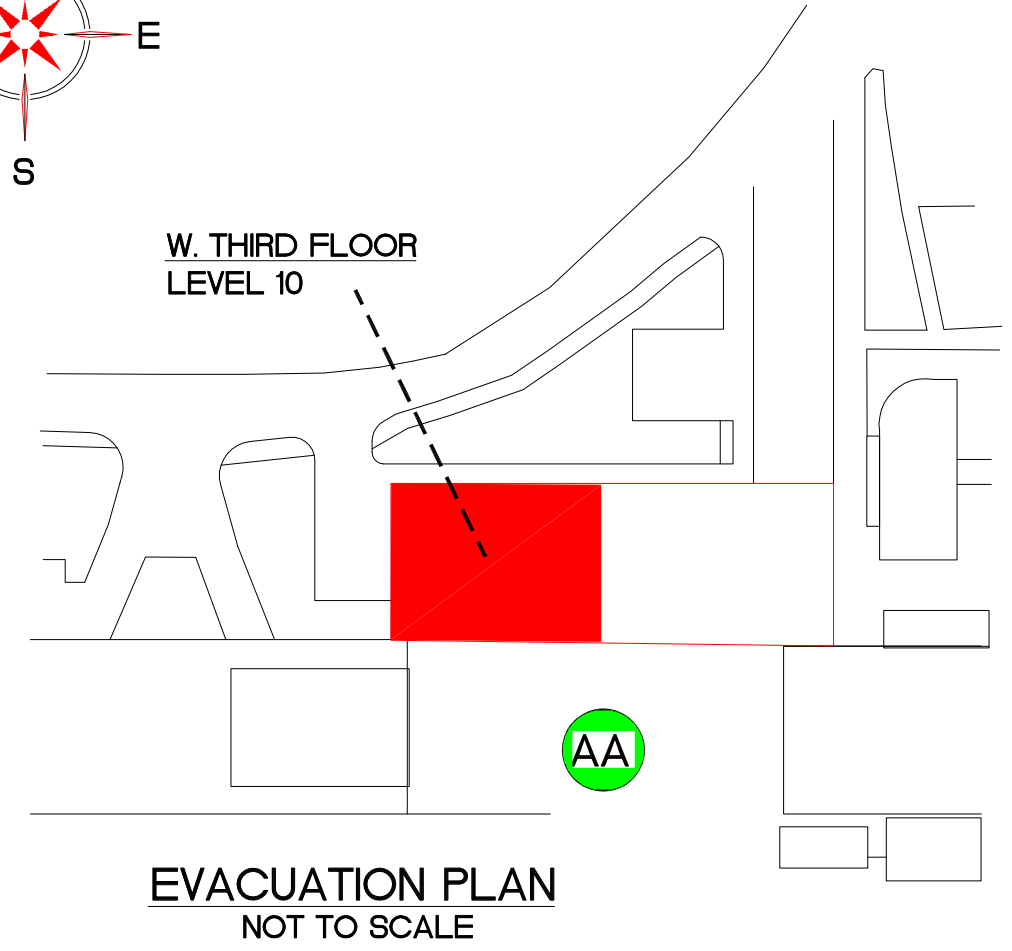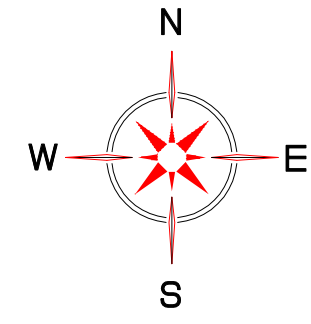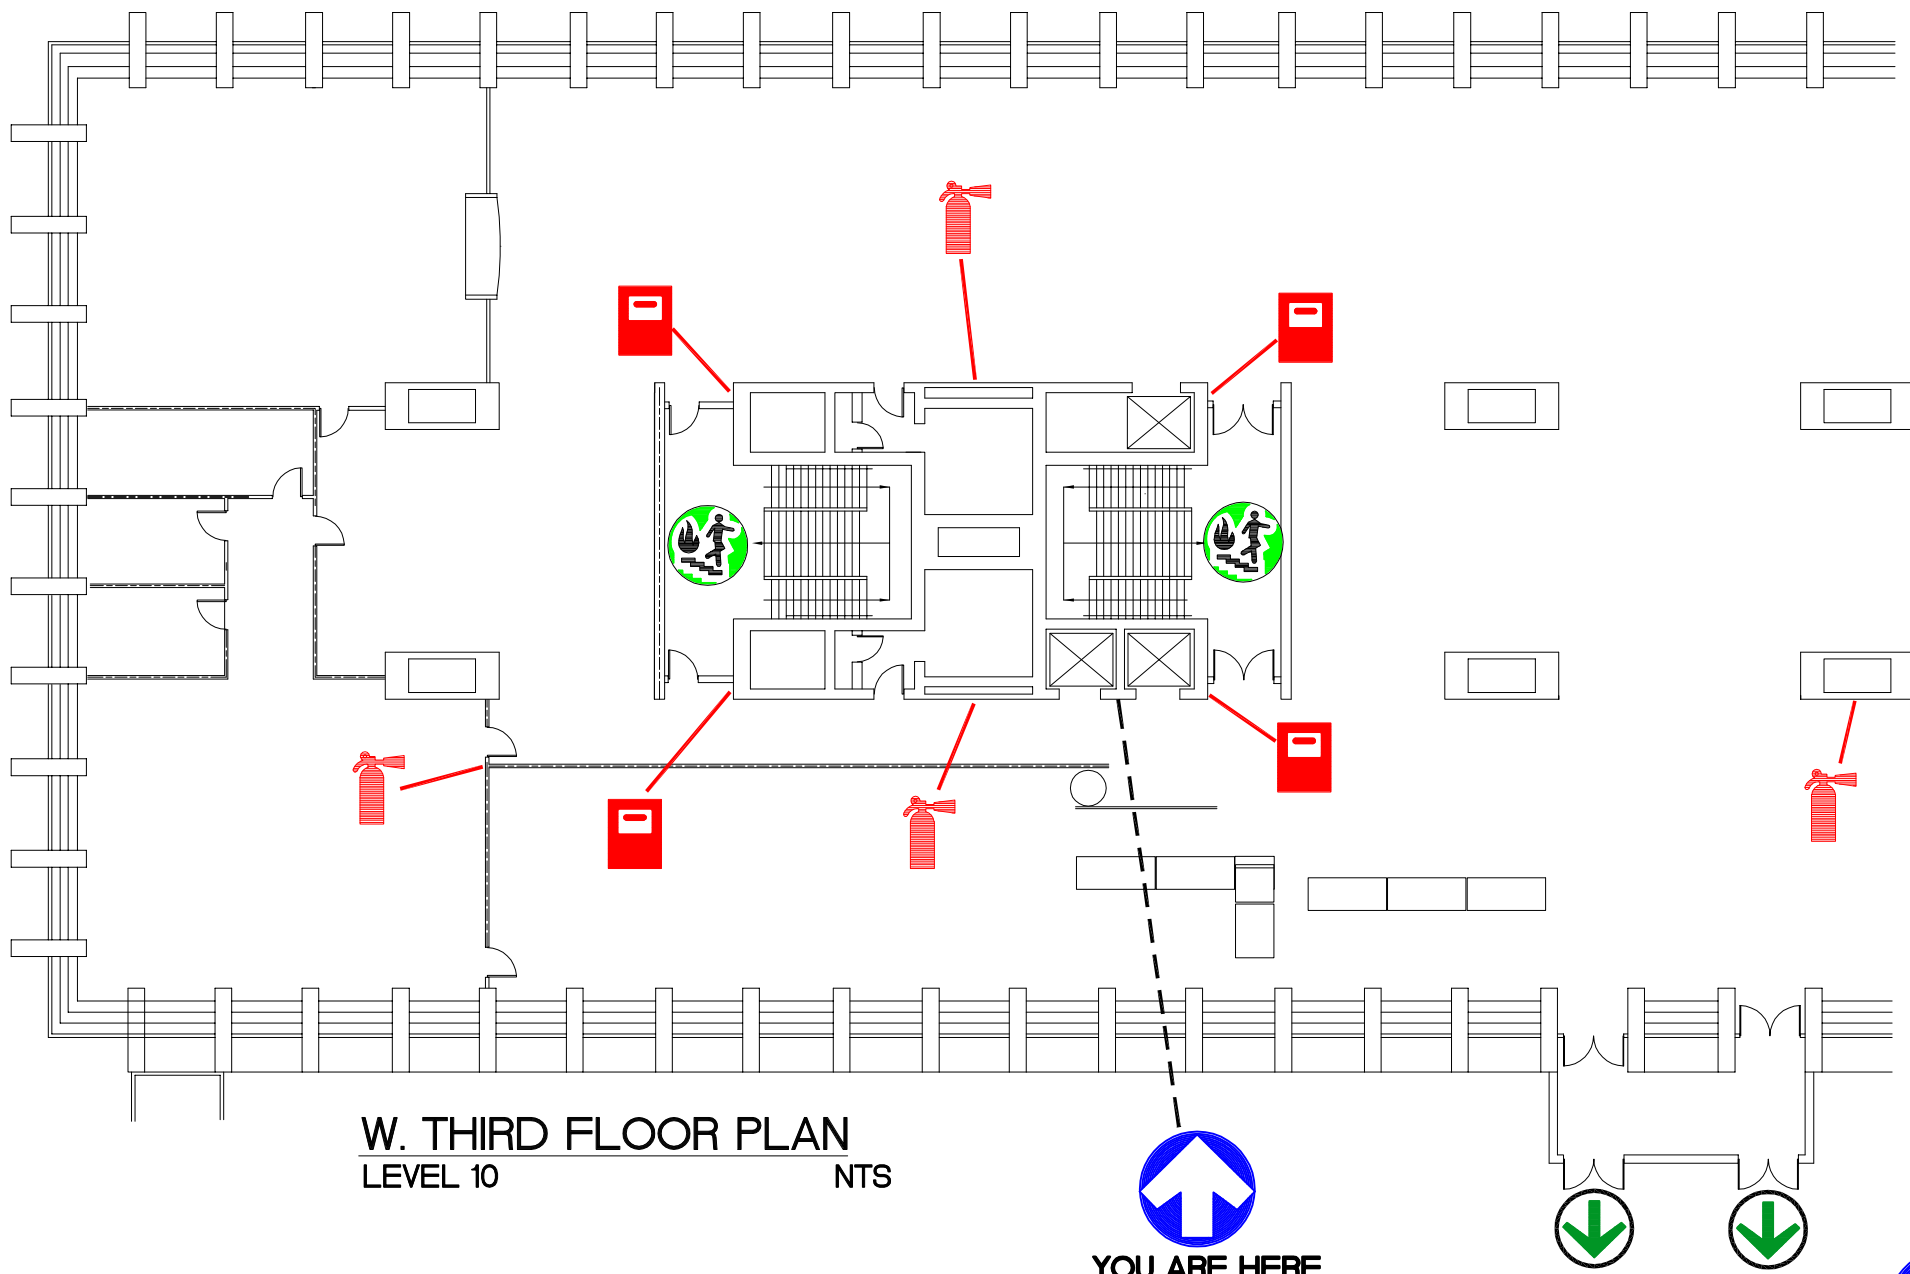


LEGEND



- | | | | |
|--|-------------------|--|---------------------|
| | YOU ARE HERE | | SPRINKLER SHUT OFF |
| | EXIT POINT | | FIRE EXTINGUISHER |
| | FIRE PULL STATION | | FIRE HOSE |
| | ASSEMBLY AREA | | FIRE STAIRS |
| | EVACUATION ROUTE | | MAIN WATER SHUT-OFF |



**SIMON FRASER UNIVERSITY
LIBRARY**

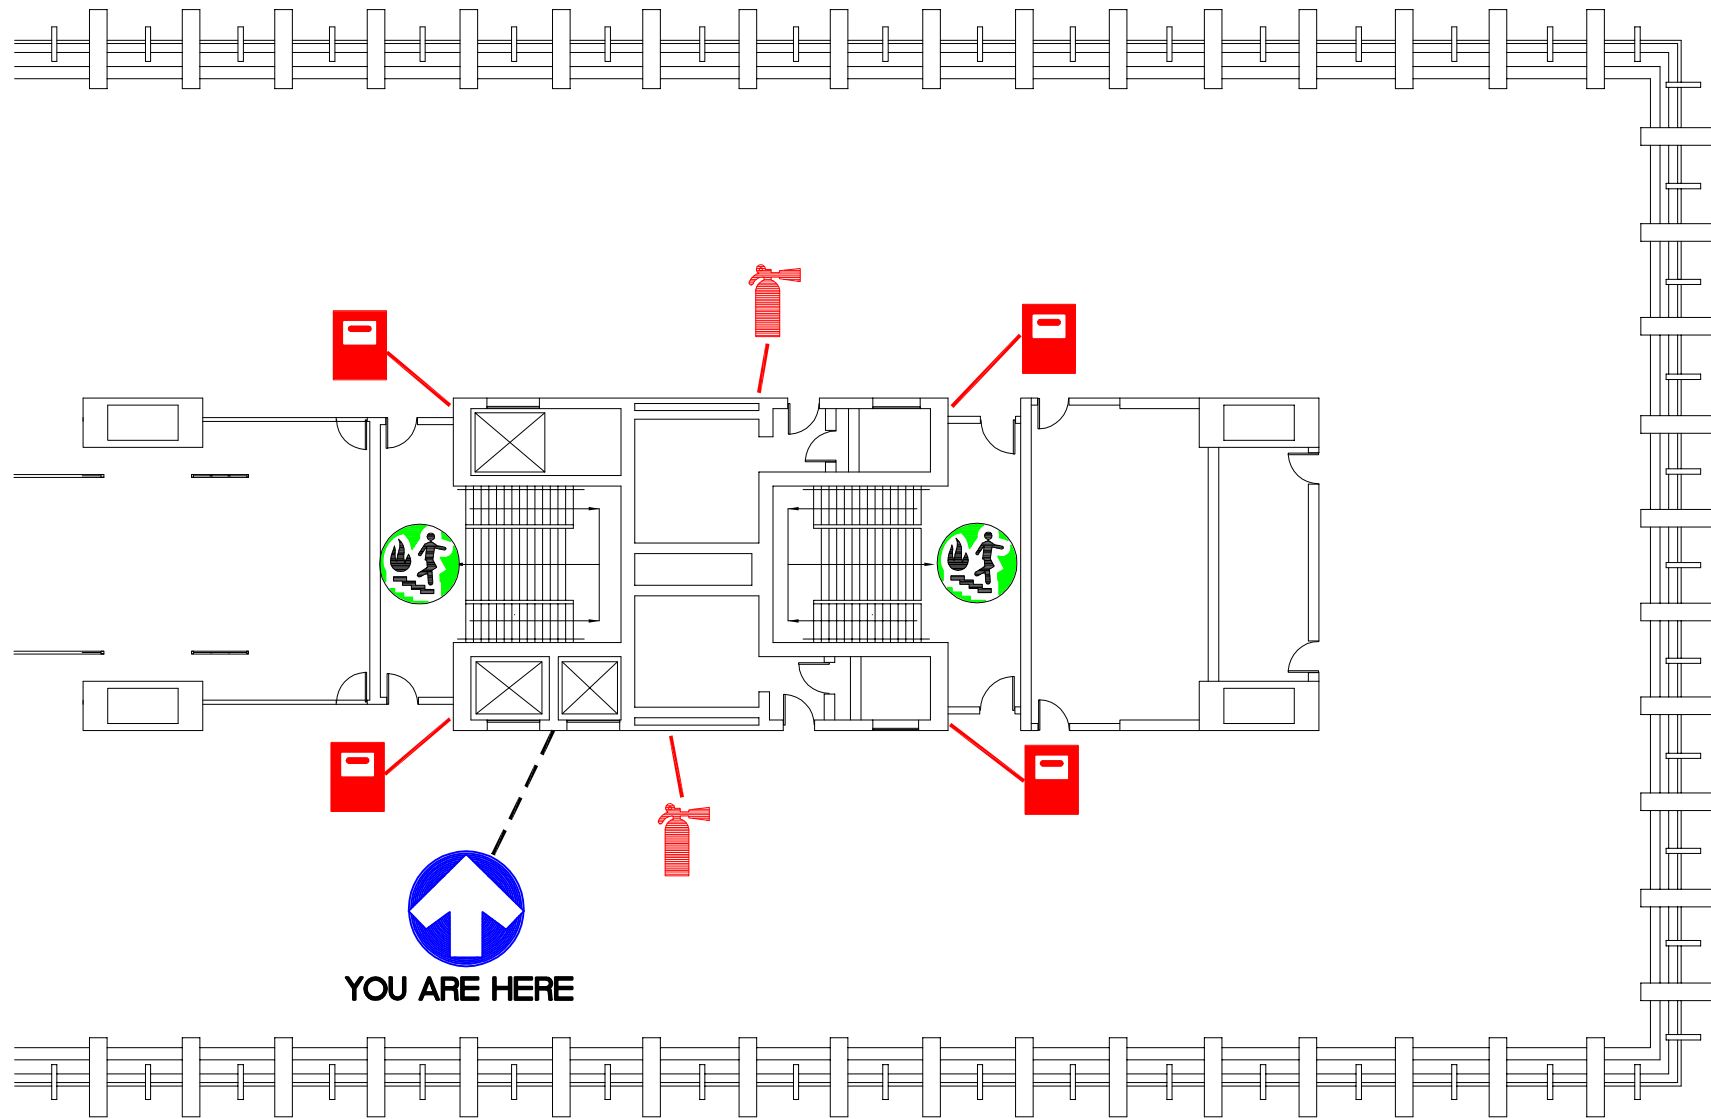

E. FOURTH FLOOR PLAN
LEVEL 11
NTS

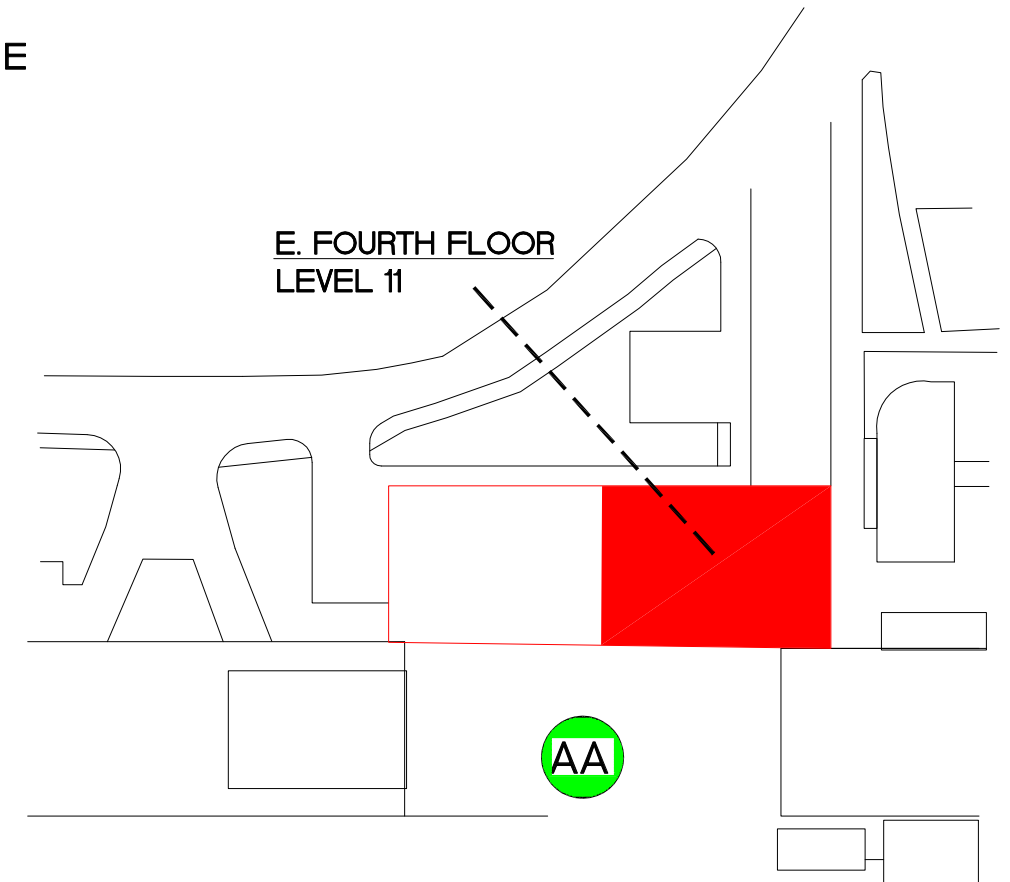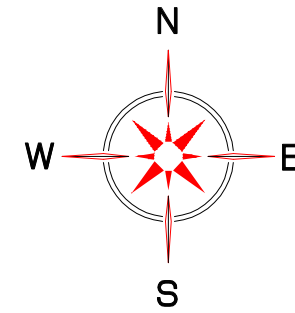


EVACUATION PLAN
NOT TO SCALE

LEGEND



- | | | | |
|---|-------------------|---|---------------------|
|  | YOU ARE HERE |  | SPRINKLER SHUT OFF |
|  | EXIT POINT |  | FIRE EXTINGUISHER |
|  | FIRE PULL STATION |  | FIRE HOSE |
|  | ASSEMBLY AREA |  | FIRE STAIRS |
|  | EVACUATION ROUTE |  | MAIN WATER SHUT-OFF |



**SIMON FRASER UNIVERSITY
LIBRARY**

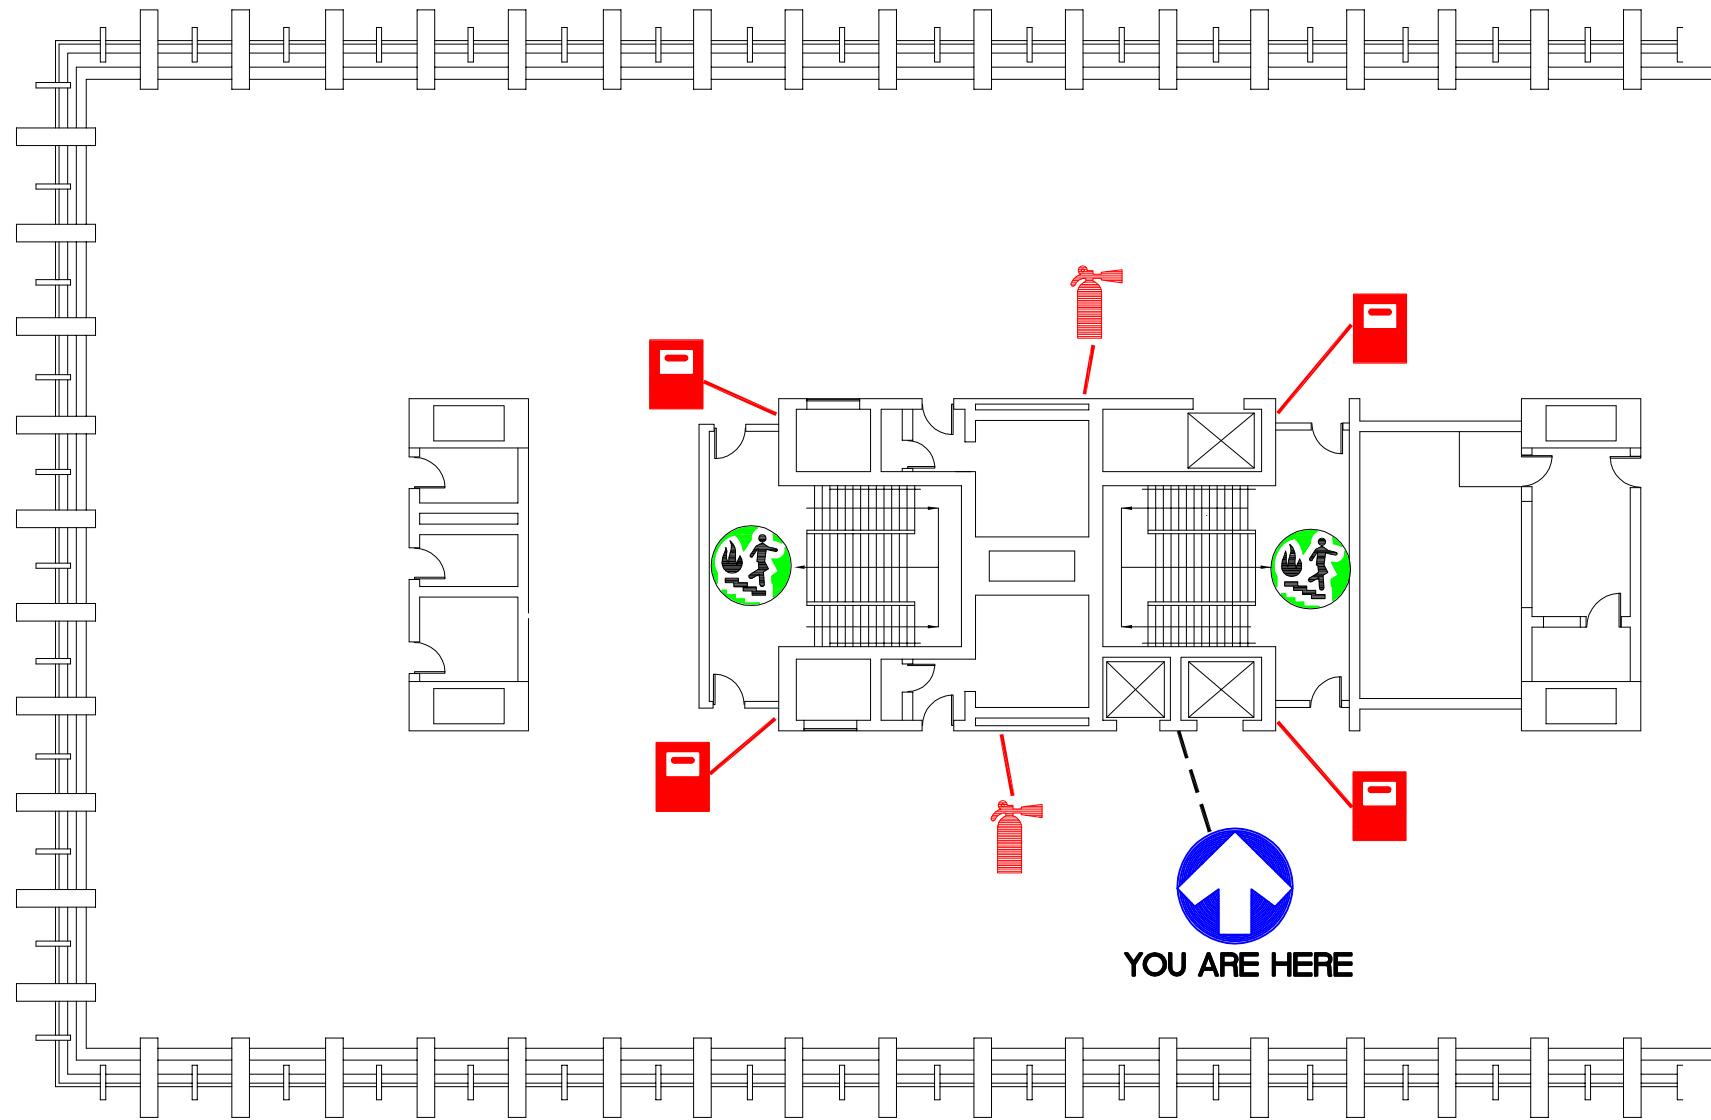

W. FOURTH FLOOR PLAN
LEVEL 11
NTS

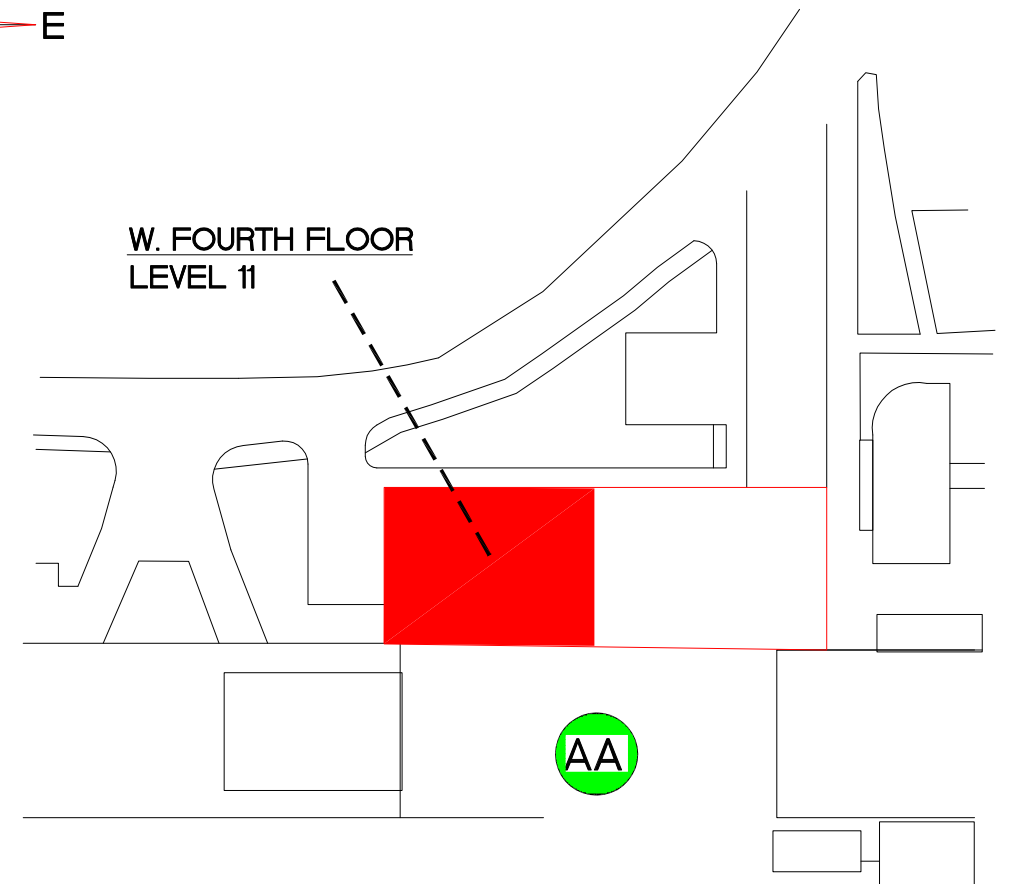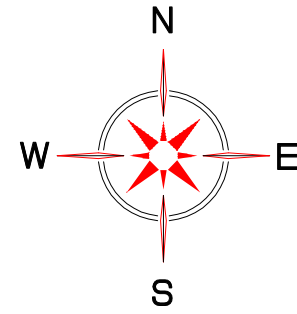


EVACUATION PLAN
NOT TO SCALE

LEGEND



- | | | | |
|---|-------------------|---|---------------------|
|  | YOU ARE HERE |  | SPRINKLER SHUT OFF |
|  | EXIT POINT |  | FIRE EXTINGUISHER |
|  | FIRE PULL STATION |  | FIRE HOSE |
|  | ASSEMBLY AREA |  | FIRE STAIRS |
|  | EVACUATION ROUTE |  | MAIN WATER SHUT-OFF |



**SIMON FRASER UNIVERSITY
LIBRARY**

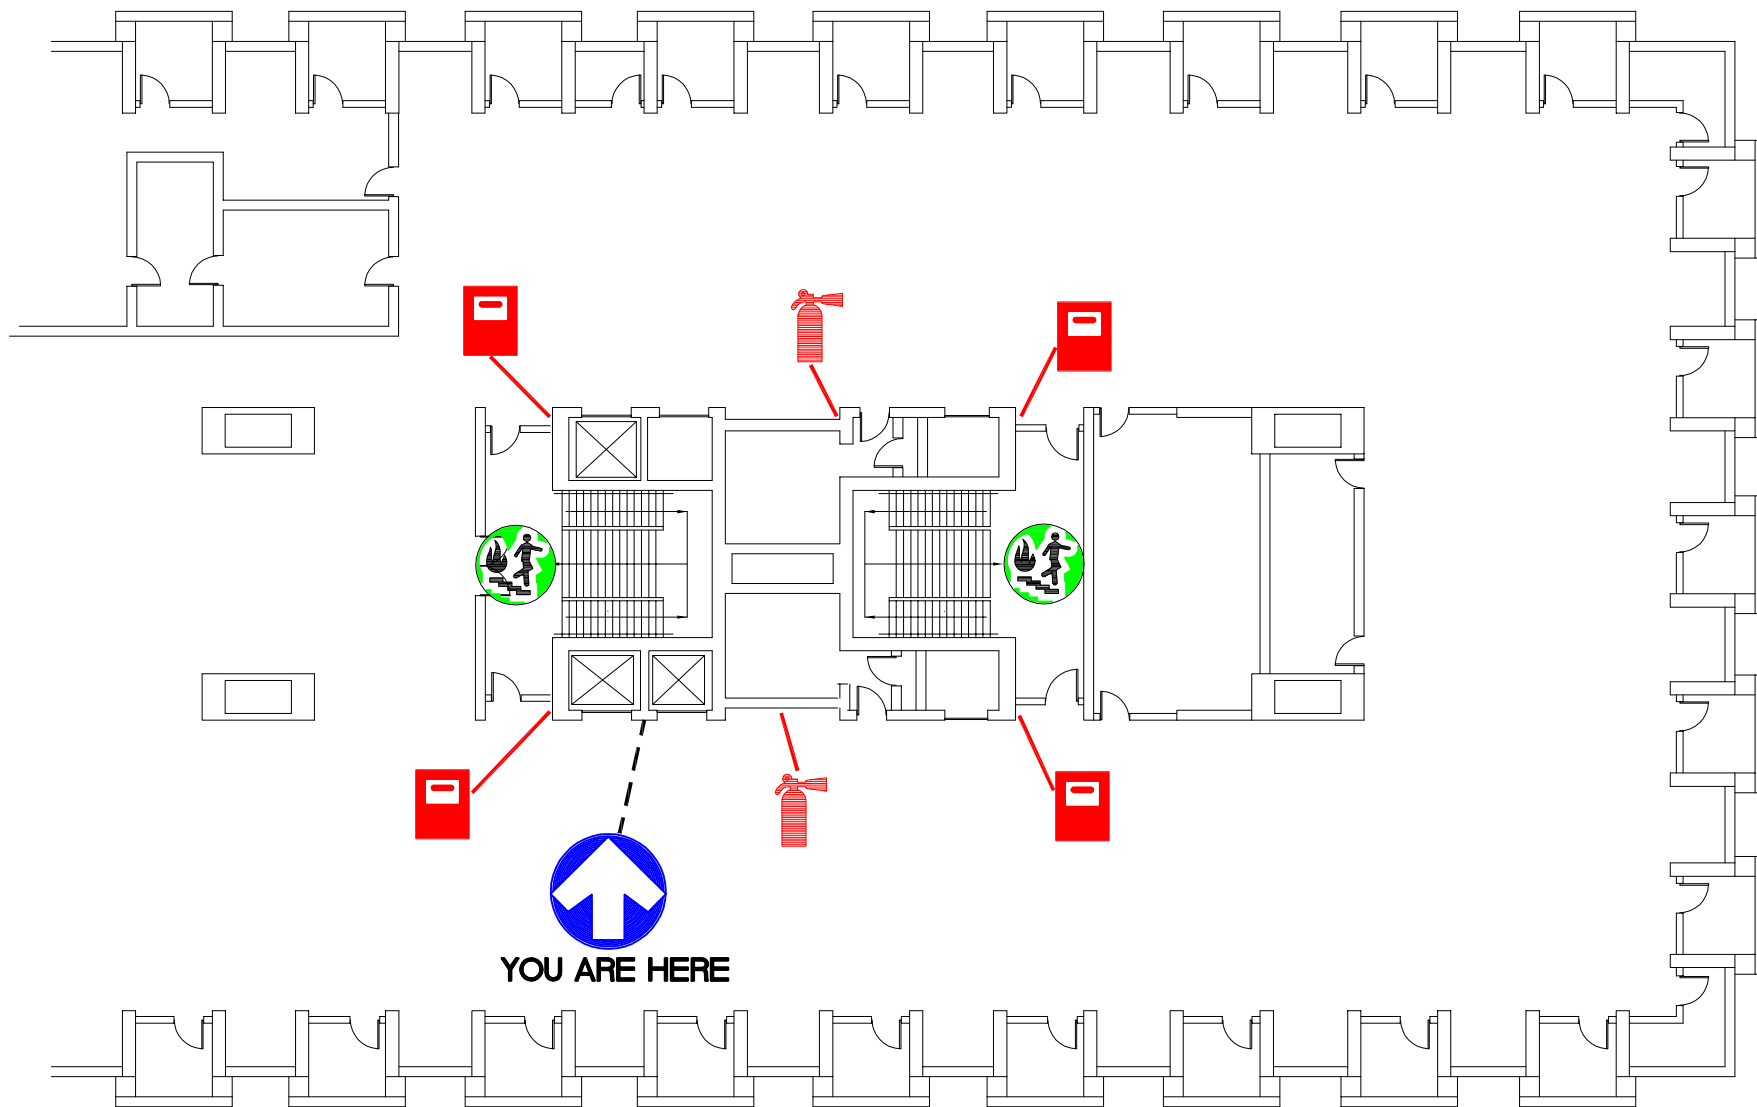

E. FIFTH FLOOR PLAN
LEVEL 12 NTS

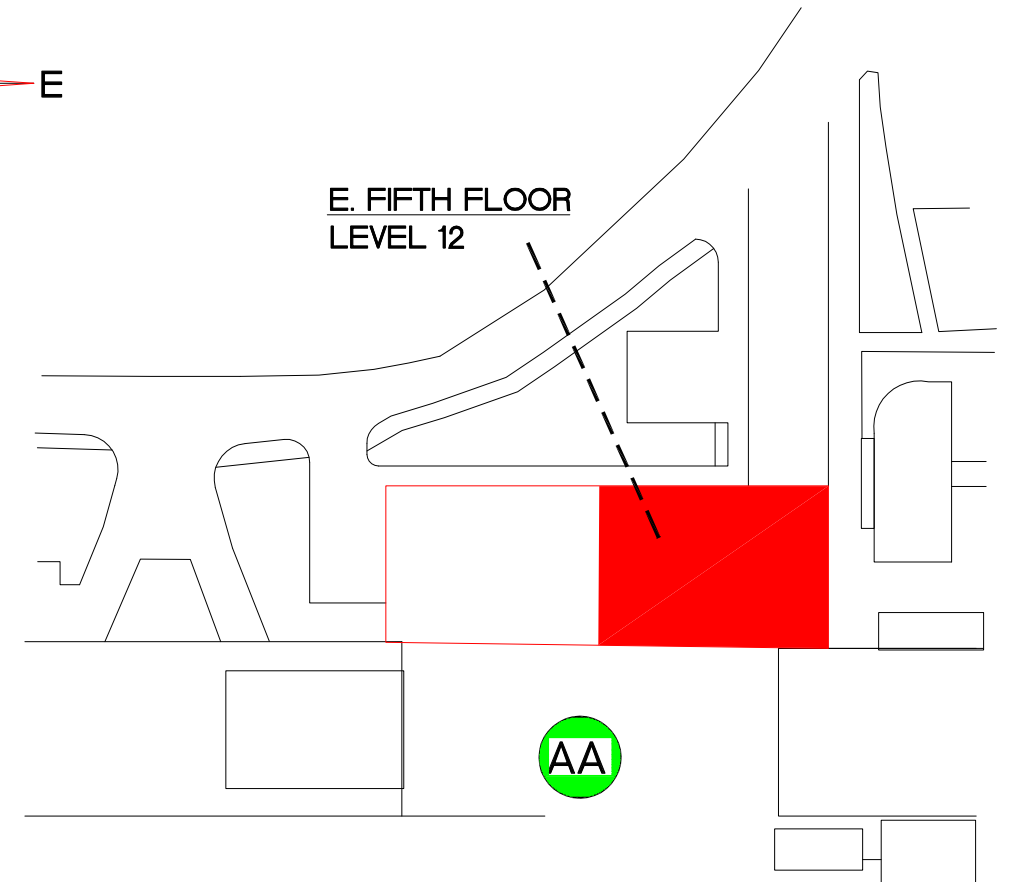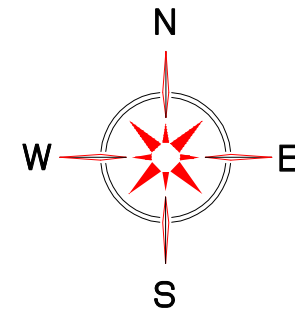


EVACUATION PLAN
NOT TO SCALE

LEGEND



- | | | | |
|--|-------------------|--|---------------------|
| | YOU ARE HERE | | SPRINKLER SHUT OFF |
| | EXIT POINT | | FIRE EXTINGUISHER |
| | FIRE PULL STATION | | FIRE HOSE |
| | ASSEMBLY AREA | | FIRE STAIRS |
| | EVACUATION ROUTE | | MAIN WATER SHUT-OFF |



SIMON FRASER UNIVERSITY
LIBRARY

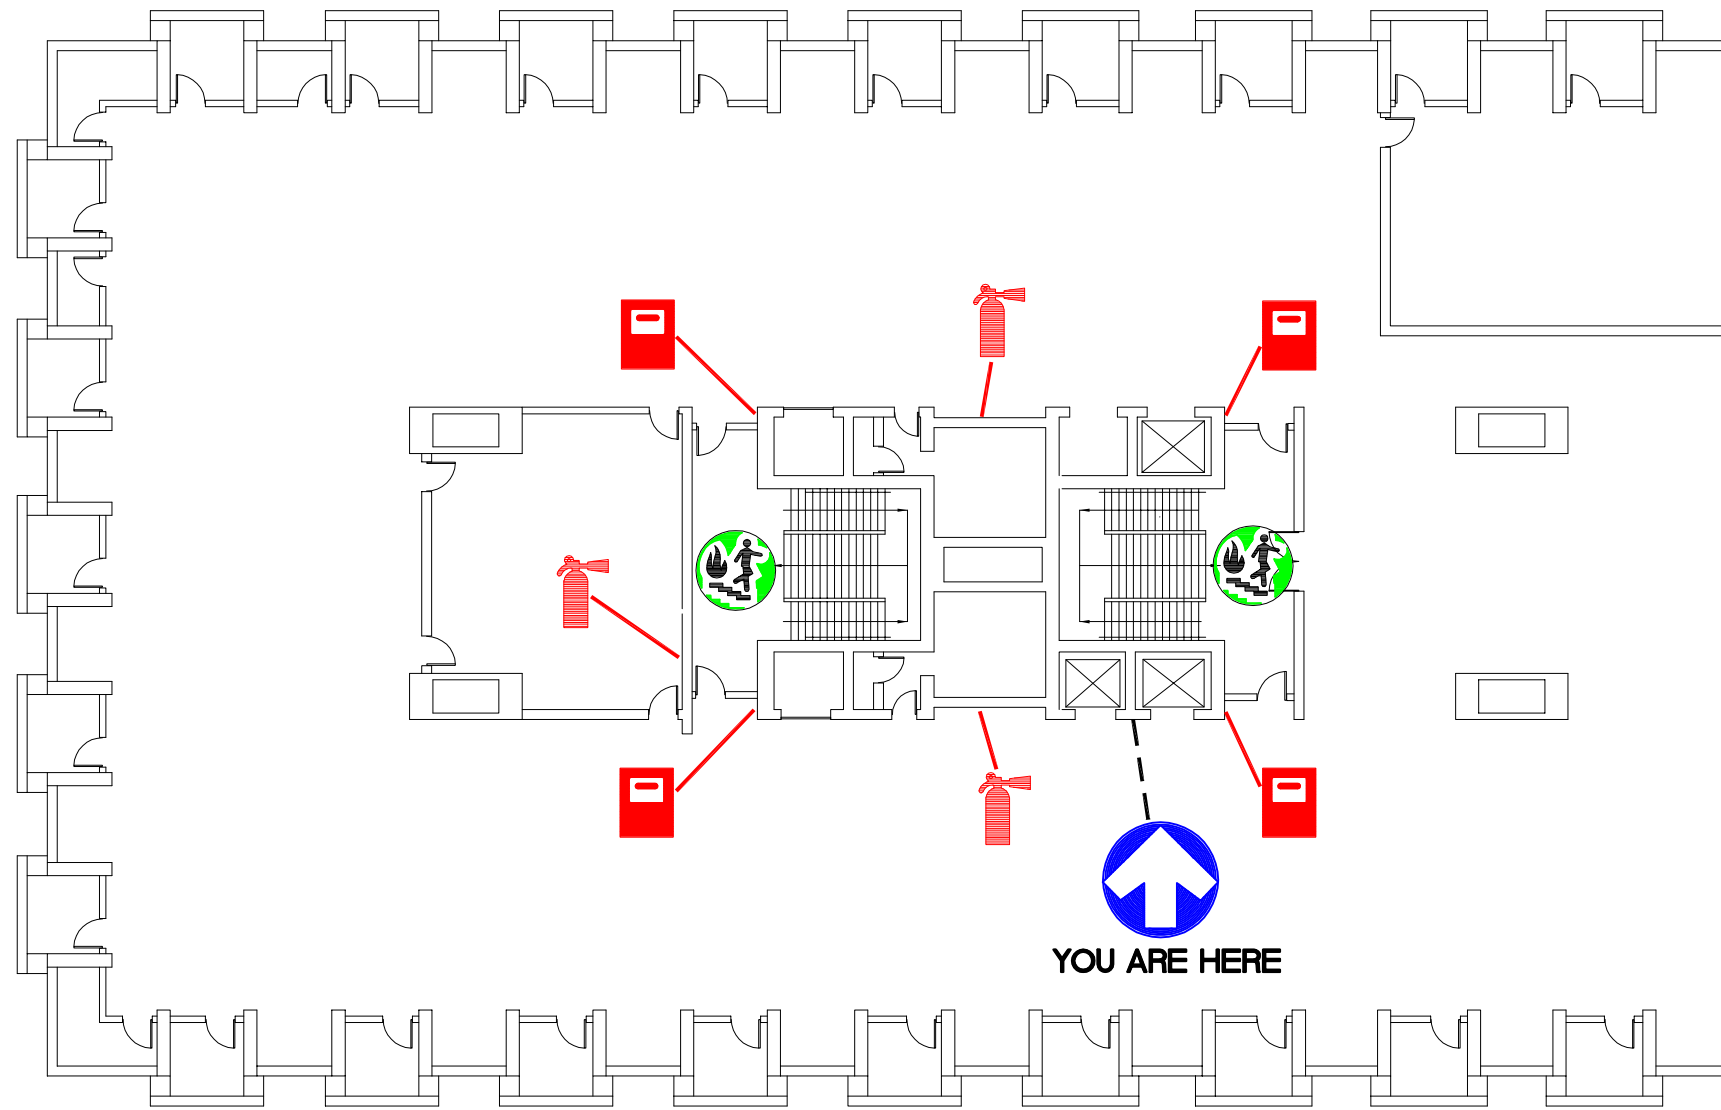

W. FIFTH FLOOR PLAN
LEVEL 12 NTS

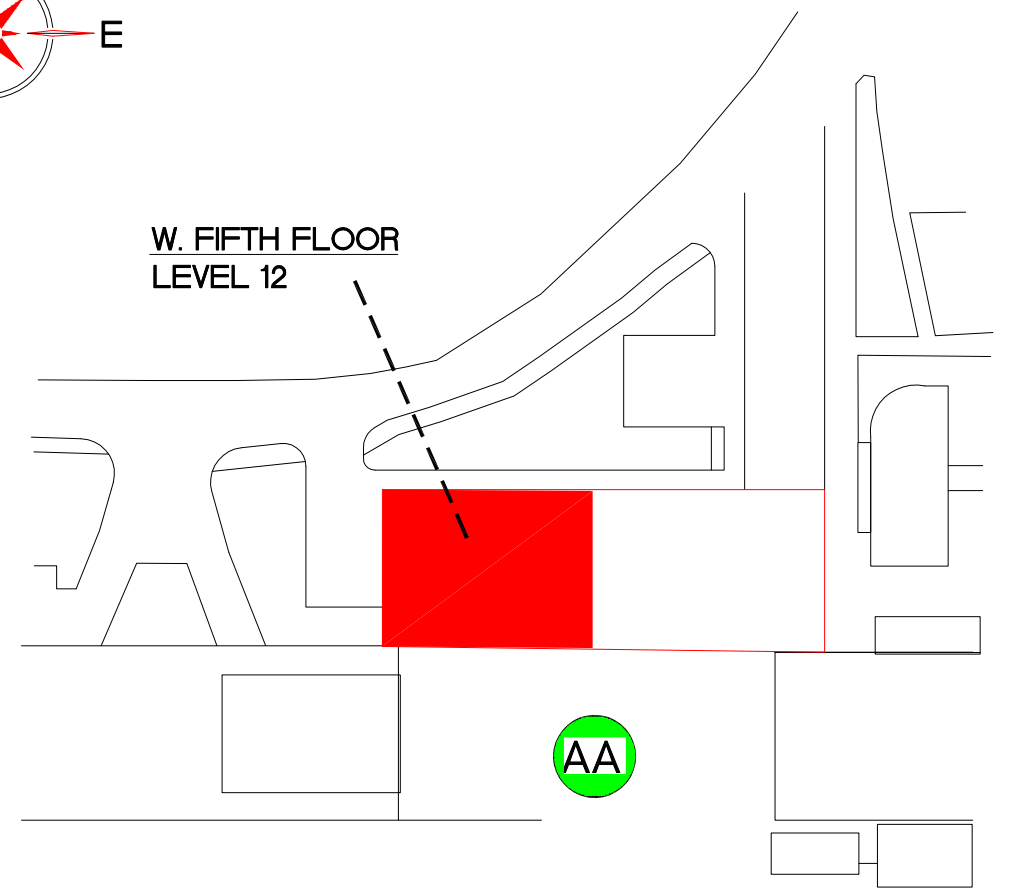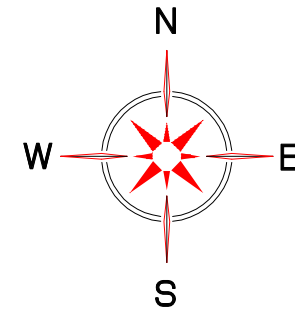


EVACUATION PLAN
NOT TO SCALE

LEGEND



- | | | | |
|--|-------------------|--|---------------------|
| | YOU ARE HERE | | SPRINKLER SHUT OFF |
| | EXIT POINT | | FIRE EXTINGUISHER |
| | FIRE PULL STATION | | FIRE HOSE |
| | ASSEMBLY AREA | | FIRE STAIRS |
| | EVACUATION ROUTE | | MAIN WATER SHUT-OFF |



**SIMON FRASER UNIVERSITY
LIBRARY**

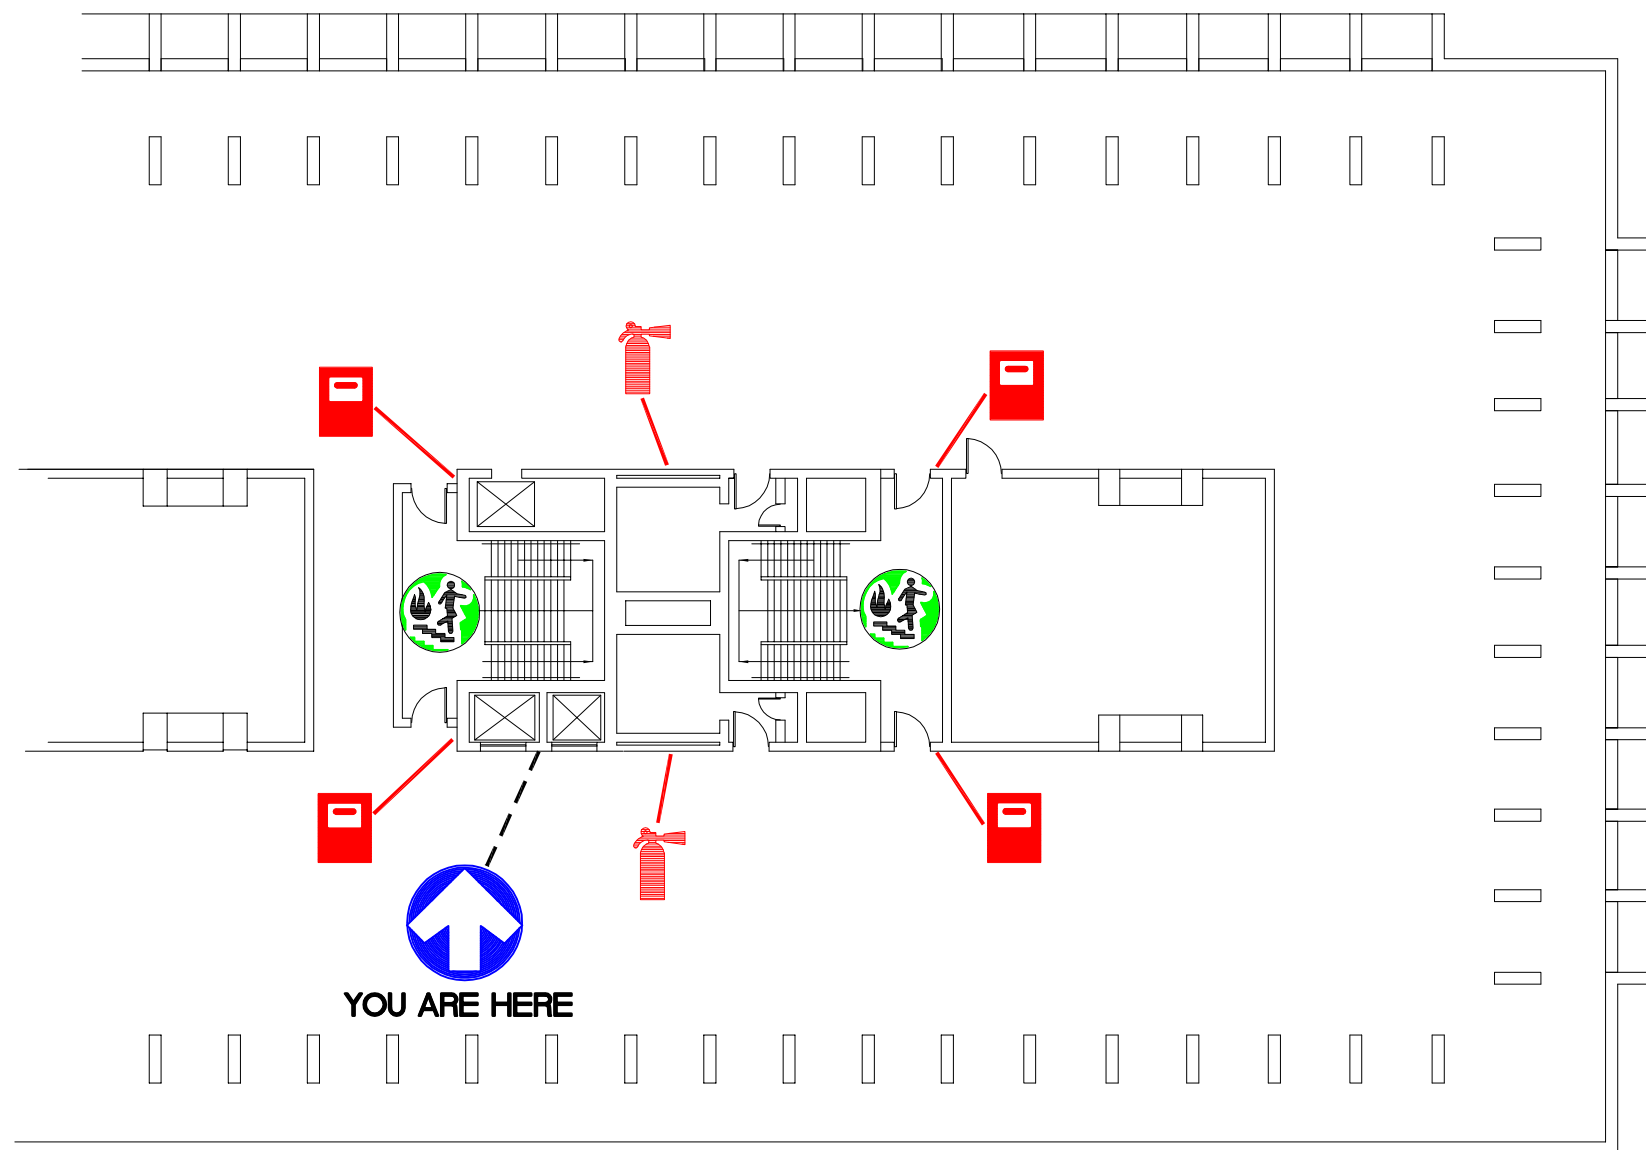

E. SIXTH FLOOR PLAN
LEVEL 13
NTS

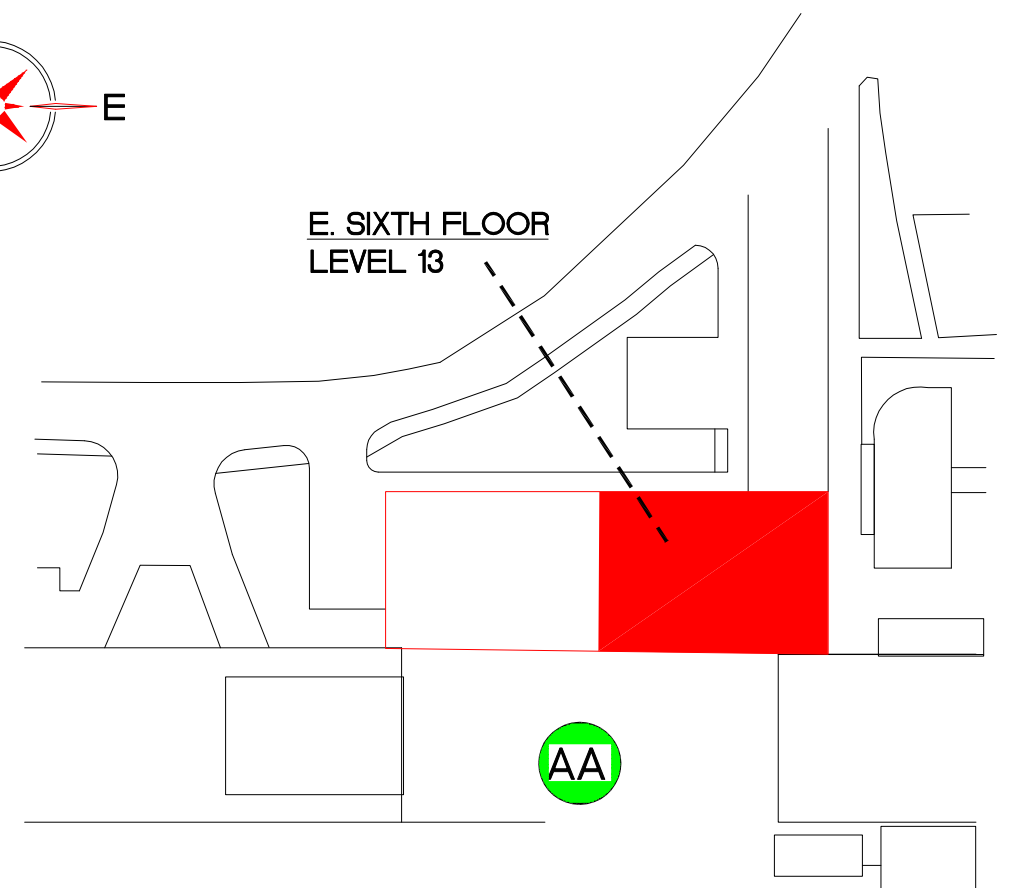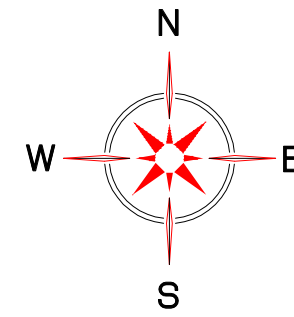


EVACUATION PLAN
NOT TO SCALE

LEGEND



- | | | | |
|---|-------------------|---|---------------------|
|  | YOU ARE HERE |  | SPRINKLER SHUT OFF |
|  | EXIT POINT |  | FIRE EXTINGUISHER |
|  | FIRE PULL STATION |  | FIRE HOSE |
|  | ASSEMBLY AREA |  | FIRE STAIRS |
|  | EVACUATION ROUTE |  | MAIN WATER SHUT-OFF |



**SIMON FRASER UNIVERSITY
LIBRARY**

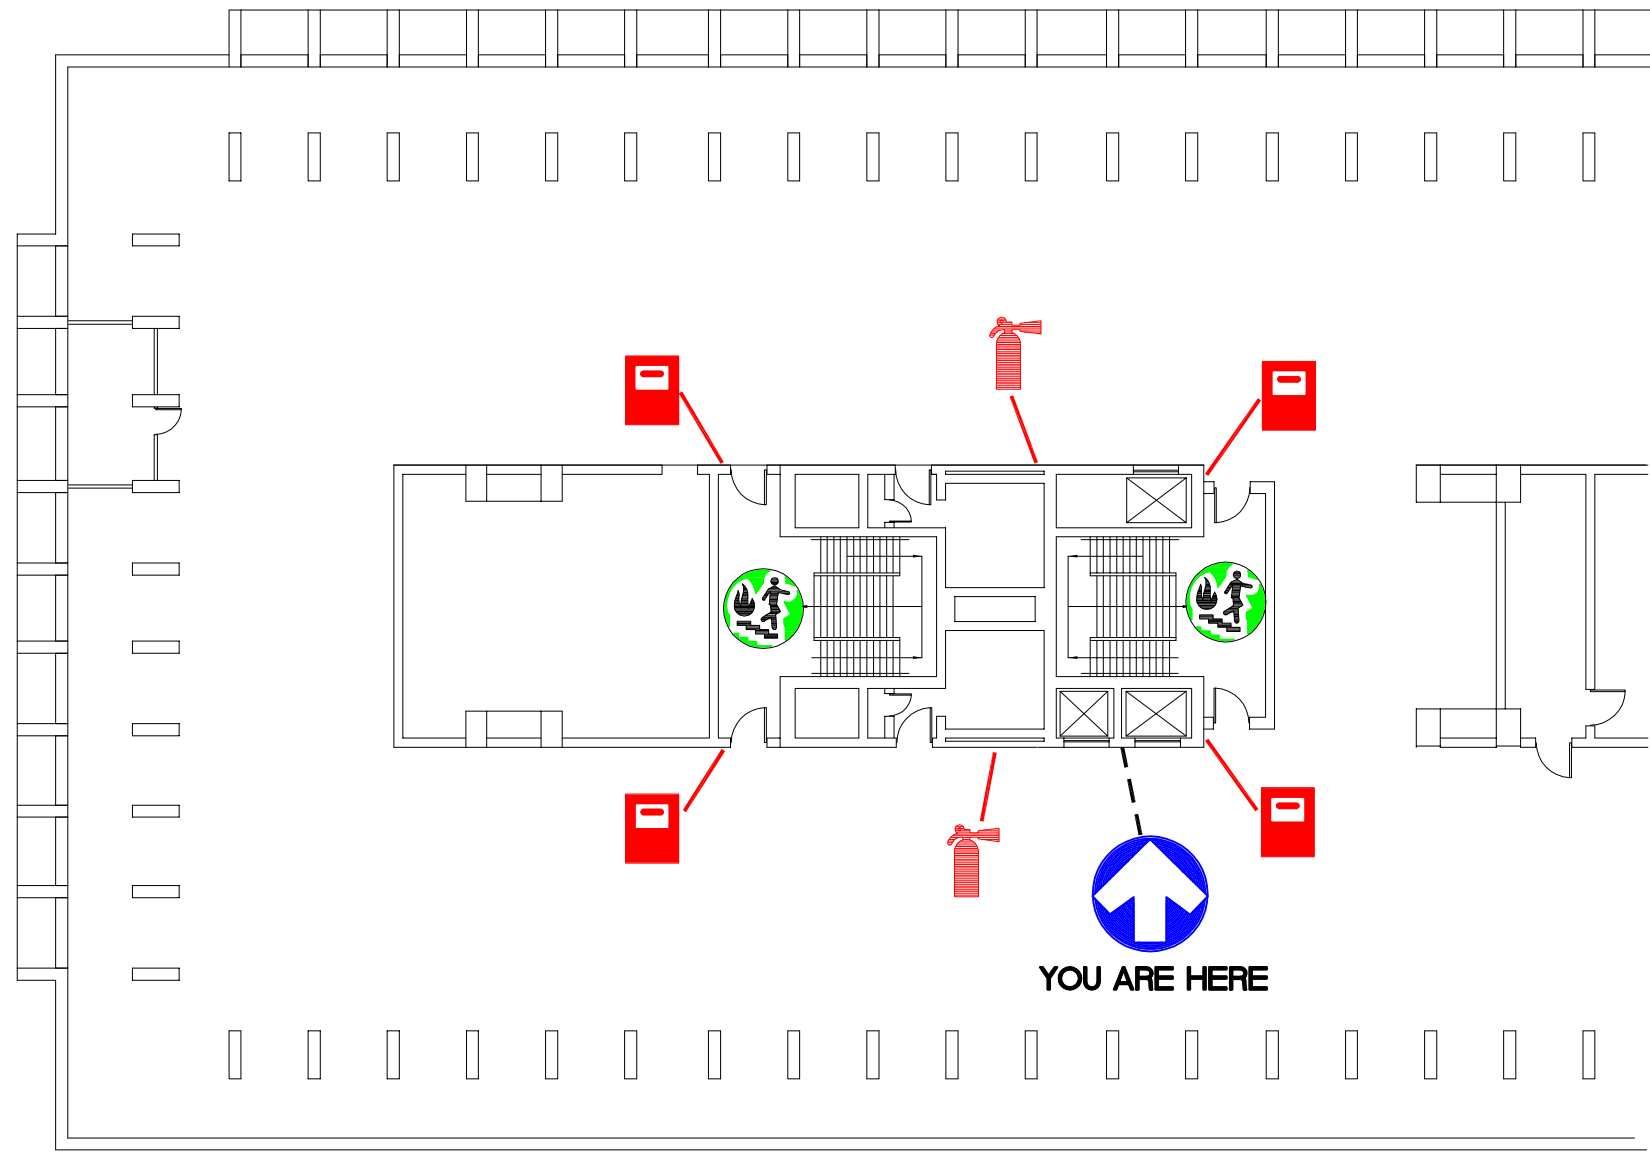

W. SIXTH FLOOR PLAN
LEVEL 13 NTS

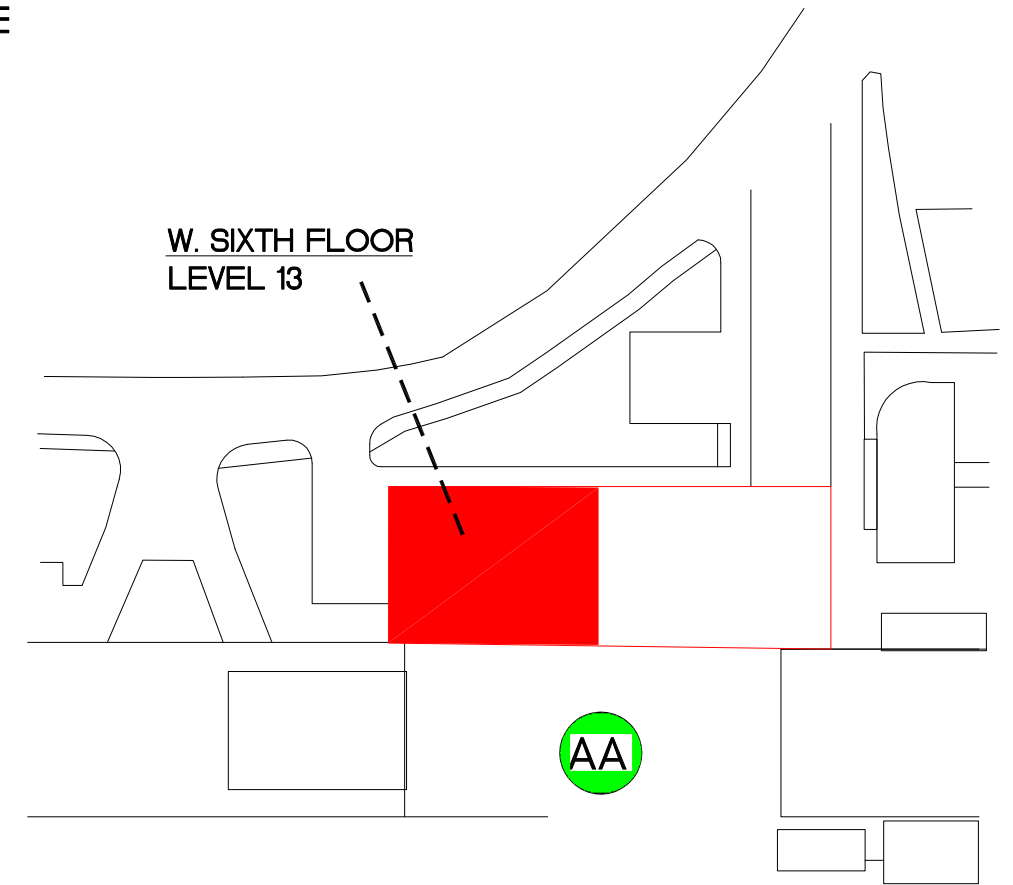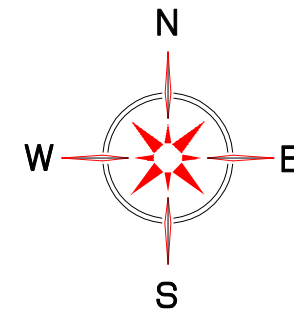


EVACUATION PLAN
NOT TO SCALE

LEGEND



- | | | | |
|--|-------------------|--|---------------------|
| | YOU ARE HERE | | SPRINKLER SHUT OFF |
| | EXIT POINT | | FIRE EXTINGUISHER |
| | FIRE PULL STATION | | FIRE HOSE |
| | ASSEMBLY AREA | | FIRE STAIRS |
| | EVACUATION ROUTE | | MAIN WATER SHUT-OFF |



**SIMON FRASER UNIVERSITY
LIBRARY**

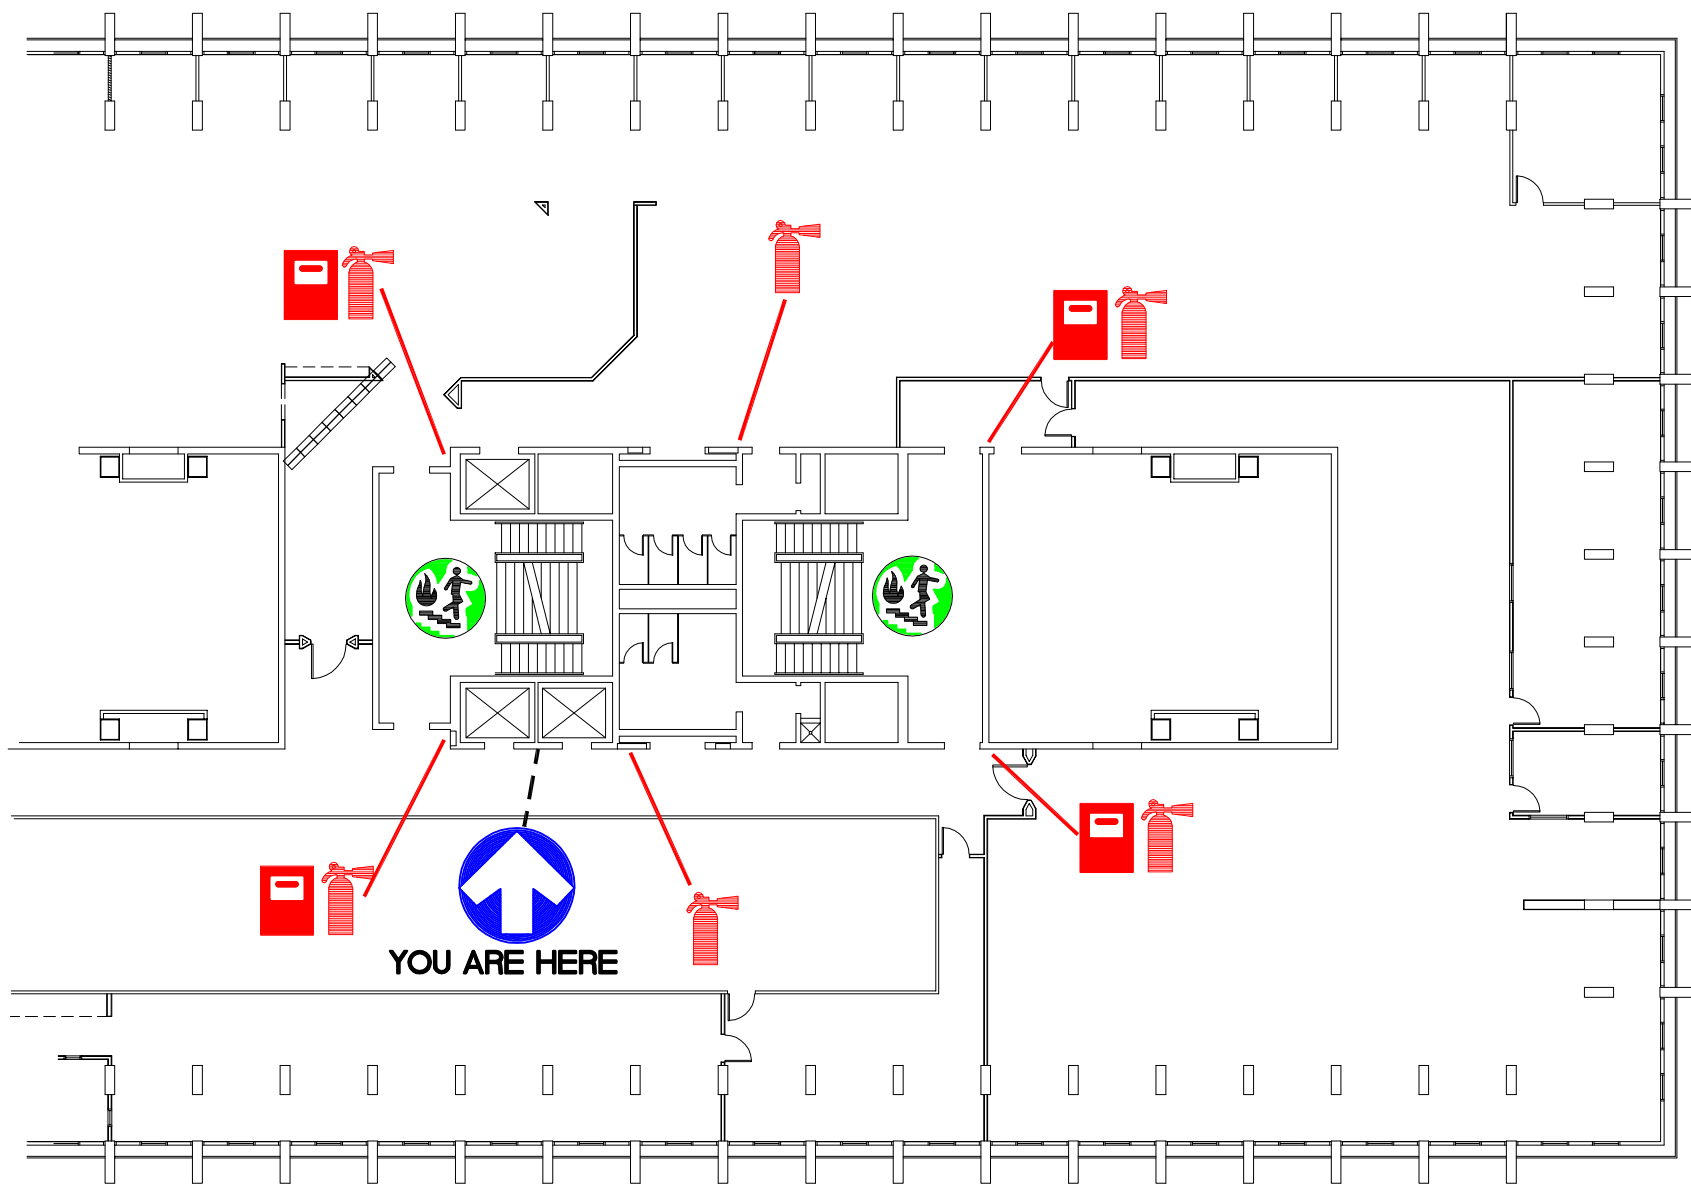

E. SEVENTH FLOOR PLAN
LEVEL 14
NTS

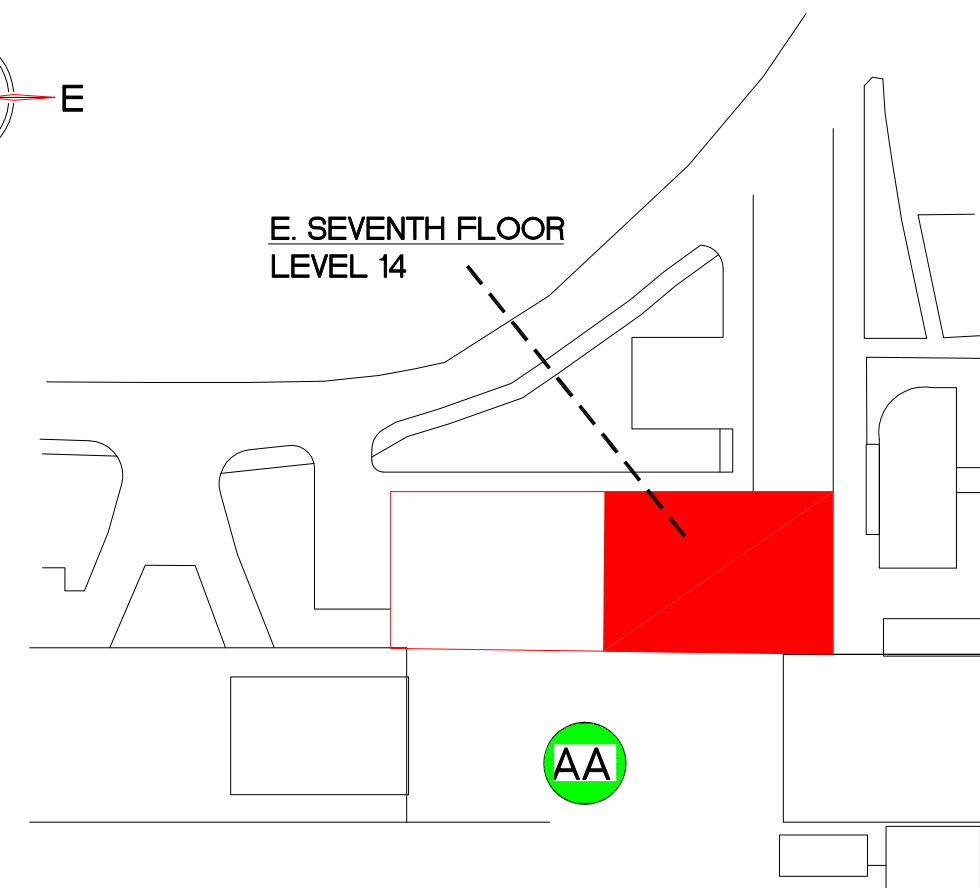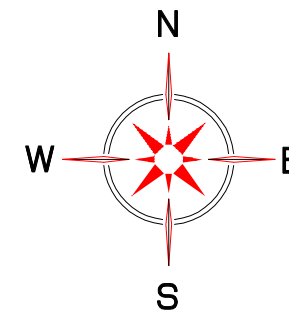

E. SEVENTH FLOOR
LEVEL 14


EVACUATION PLAN
NOT TO SCALE

LEGEND



- | | | | |
|--|-------------------|--|---------------------|
| | YOU ARE HERE | | SPRINKLER SHUT OFF |
| | EXIT POINT | | FIRE EXTINGUISHER |
| | FIRE PULL STATION | | FIRE HOSE |
| | ASSEMBLY AREA | | FIRE STAIRS |
| | EVACUATION ROUTE | | MAIN WATER SHUT-OFF |



**SIMON FRASER UNIVERSITY
LIBRARY**

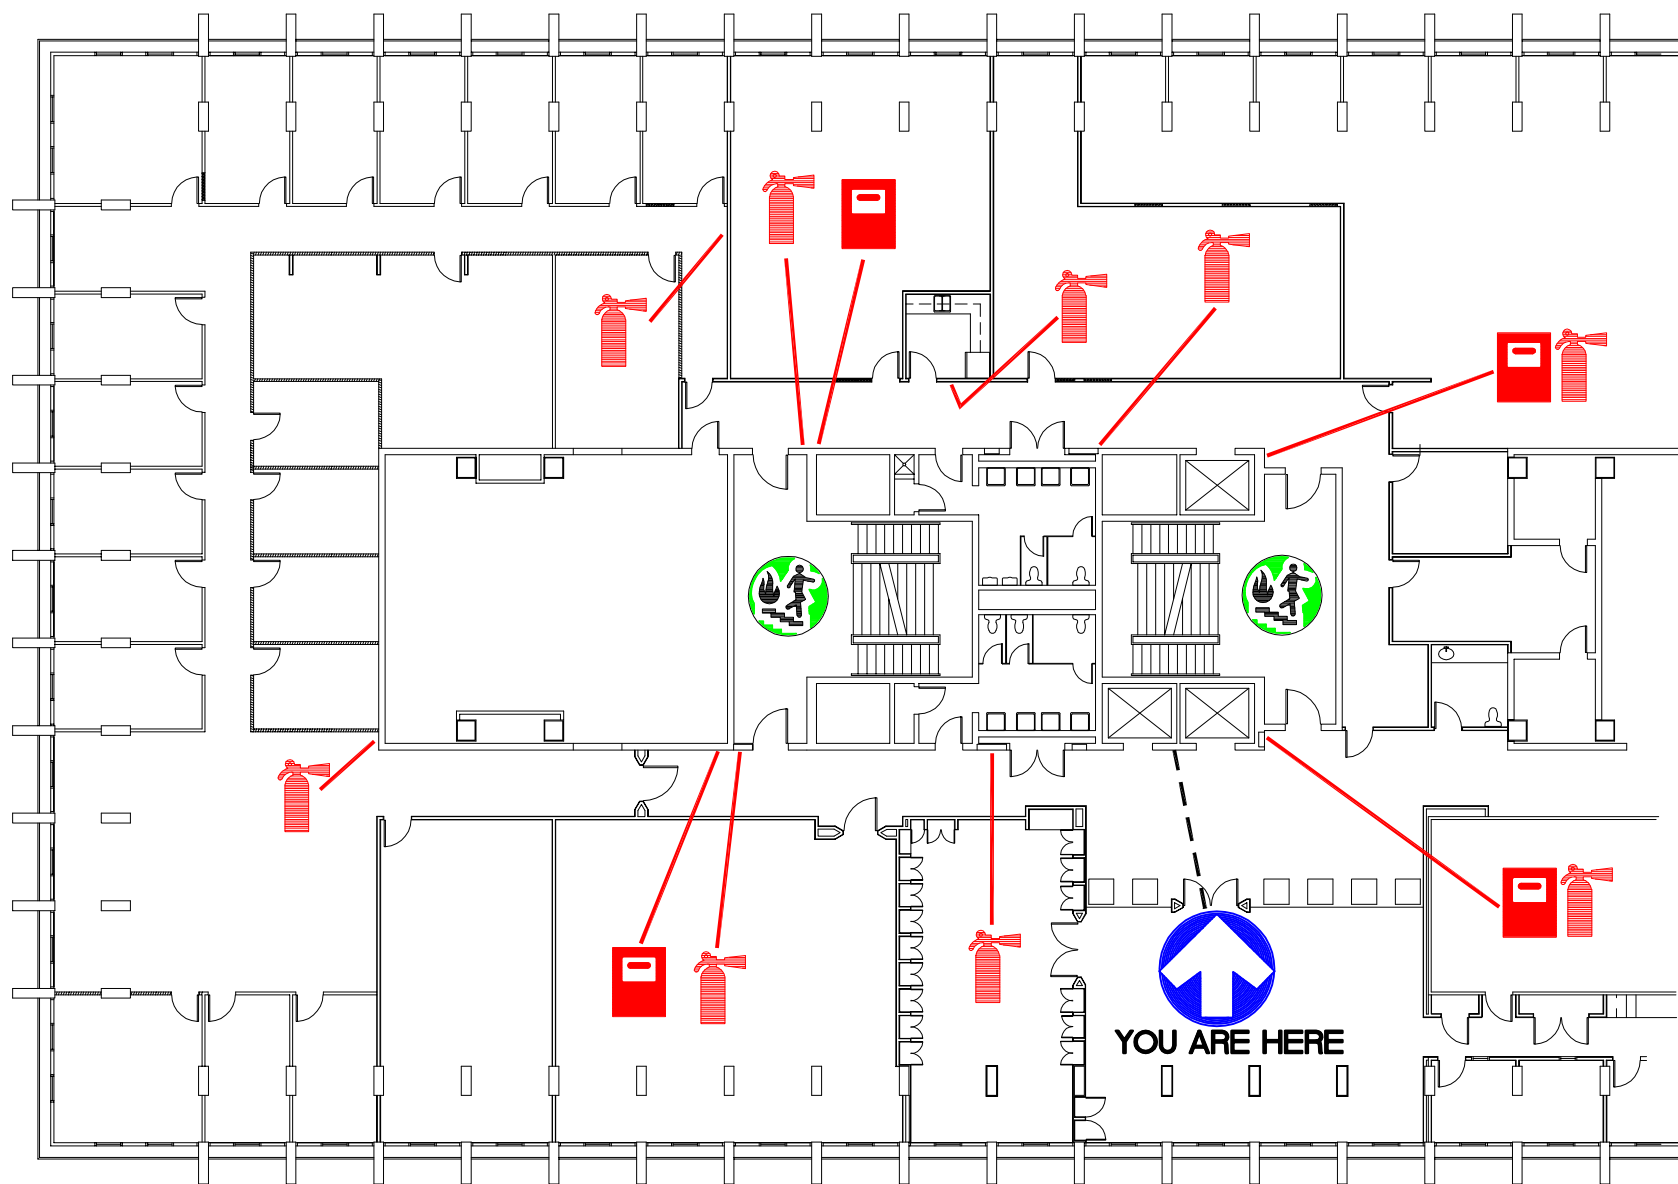

W. SEVENTH FLOOR PLAN
LEVEL 14
NTS

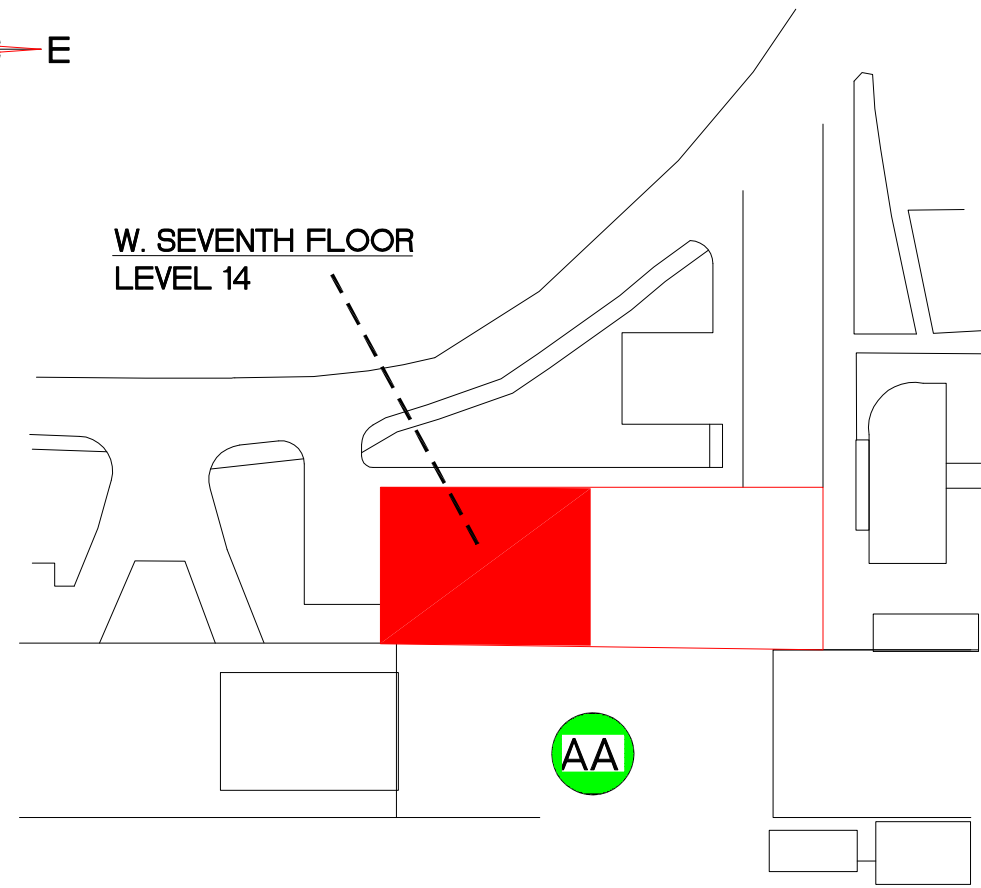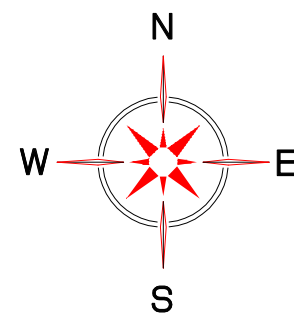

W. SEVENTH FLOOR
LEVEL 14


EVACUATION PLAN
NOT TO SCALE

LEGEND



- | | | | |
|--|-------------------|--|---------------------|
| | YOU ARE HERE | | SPRINKLER SHUT OFF |
| | EXIT POINT | | FIRE EXTINGUISHER |
| | FIRE PULL STATION | | FIRE HOSE |
| | ASSEMBLY AREA | | FIRE STAIRS |
| | EVACUATION ROUTE | | MAIN WATER SHUT-OFF |



**SIMON FRASER UNIVERSITY
LIBRARY**

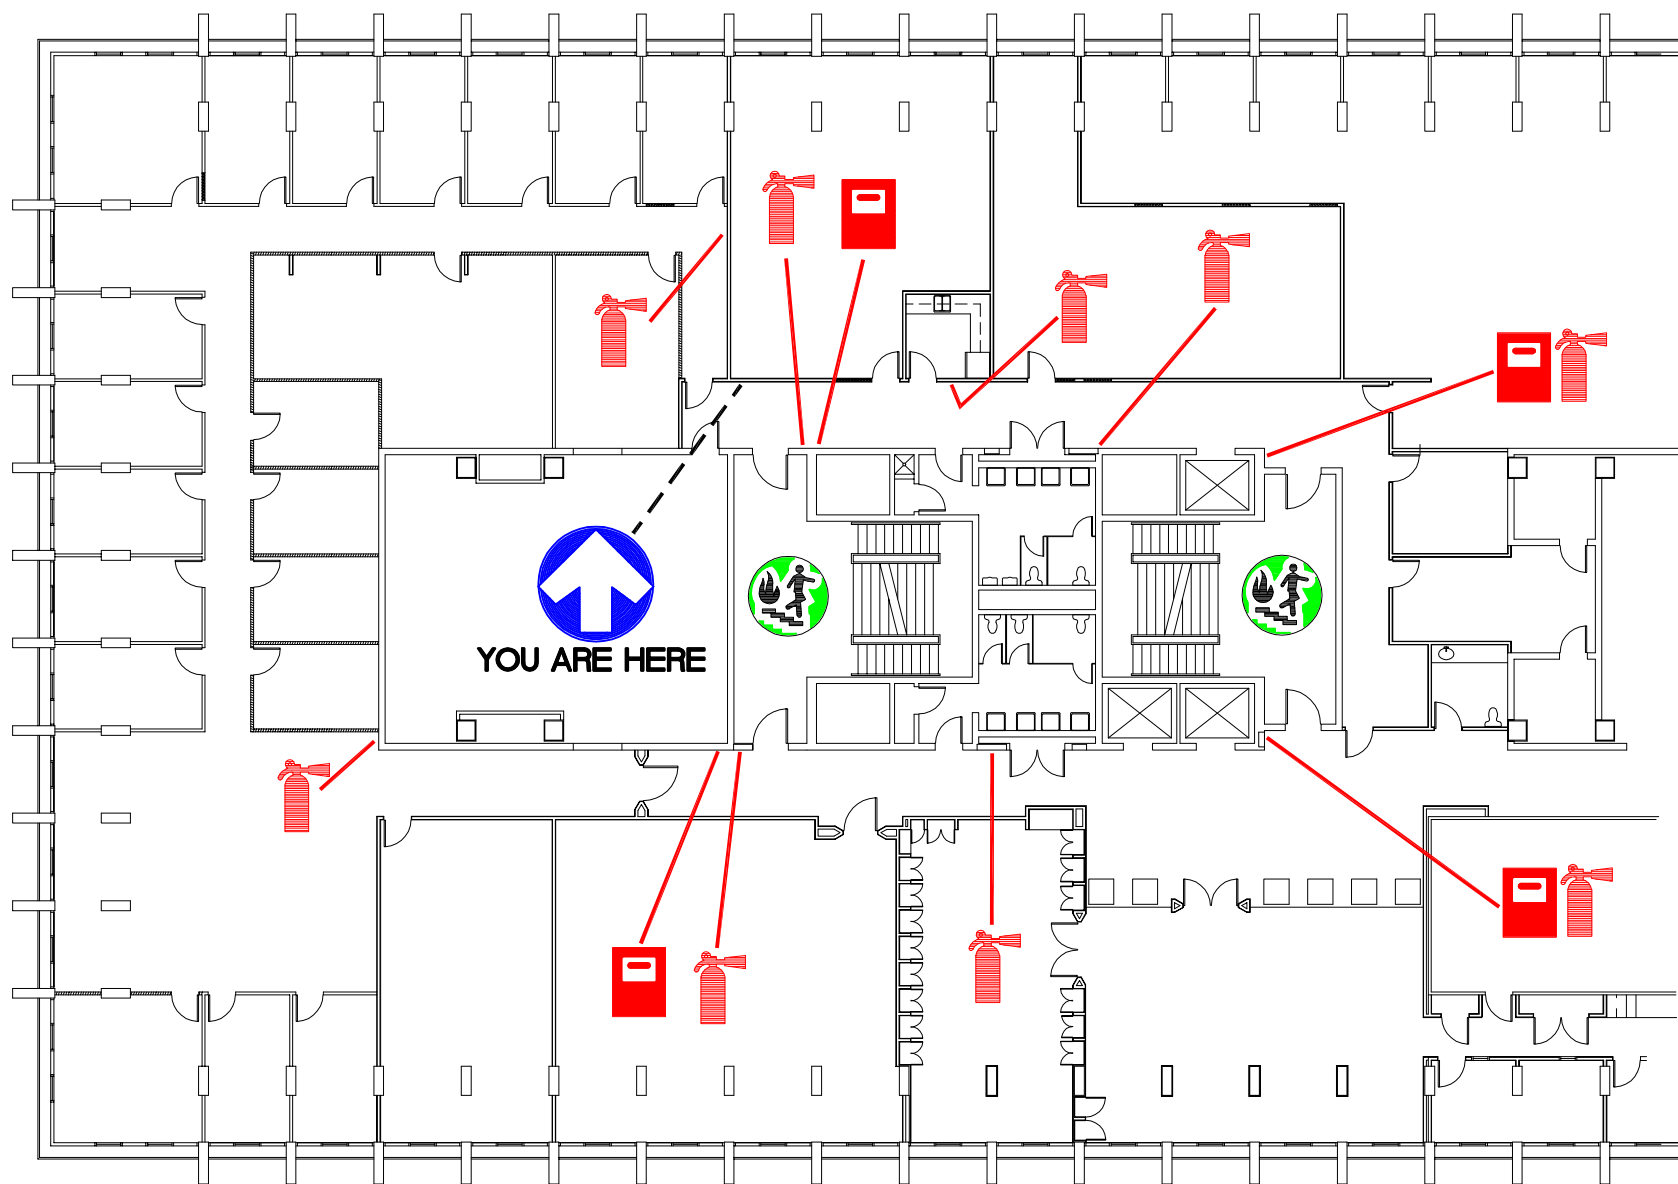

W. SEVENTH FLOOR PLAN
LEVEL 14
NTS

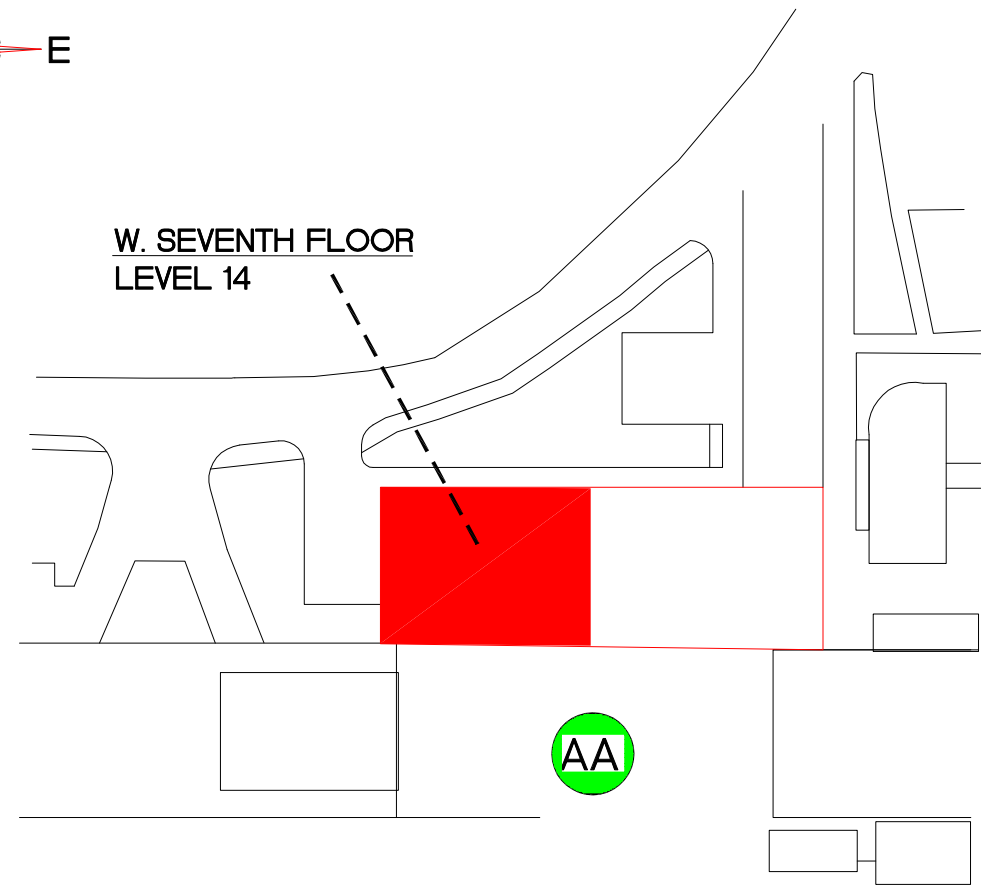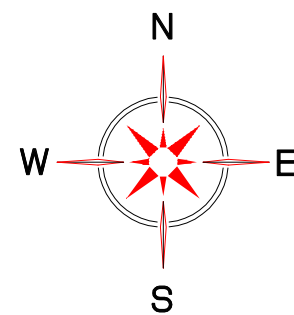

EVACUATION PLAN
NOT TO SCALE

LEGEND

- | | | | |
|--|-------------------|--|---------------------|
| | YOU ARE HERE | | SPRINKLER SHUT OFF |
| | EXIT POINT | | FIRE EXTINGUISHER |
| | FIRE PULL STATION | | FIRE HOSE |
| | ASSEMBLY AREA | | FIRE STAIRS |
| | EVACUATION ROUTE | | MAIN WATER SHUT-OFF |



**SIMON FRASER UNIVERSITY
LIBRARY**