



LEGEND

**FLOOR PLAN K7000
LEVEL 09
NTS**



- | | | | |
|--|--|--|--------------------|
| | YOU ARE HERE | | FIRE EXTINGUISHER |
| | EXIT POINT | | FIRE HOSE |
| | FIRE PULL STATION | | FIRE STAIRS |
| | DO NOT USE ELEVATOR
IN CASE OF FIRE | | EVACUATION ROUTE |
| | ASSEMBLY AREA | | SPRINKLER SHUT OFF |

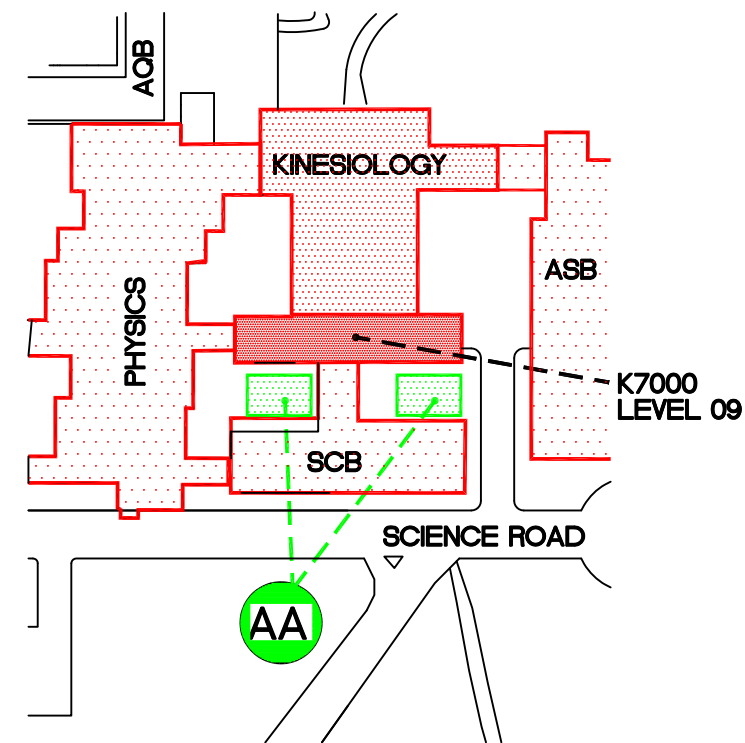

**EVACUATION PLAN
NOT TO SCALE**

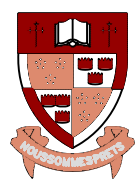


**SIMON FRASER UNIVERSITY
SHRUM SCIENCE CENTRE
KINESIOLOGY**

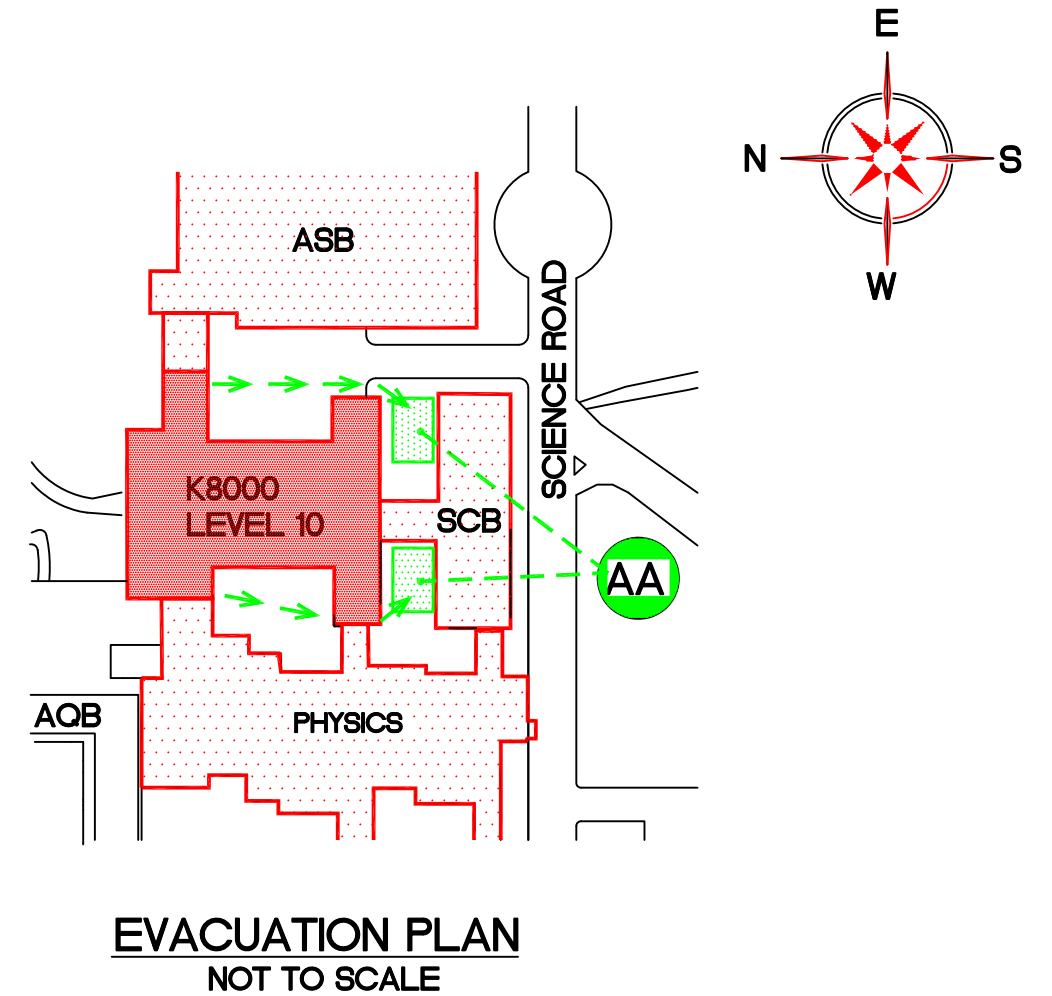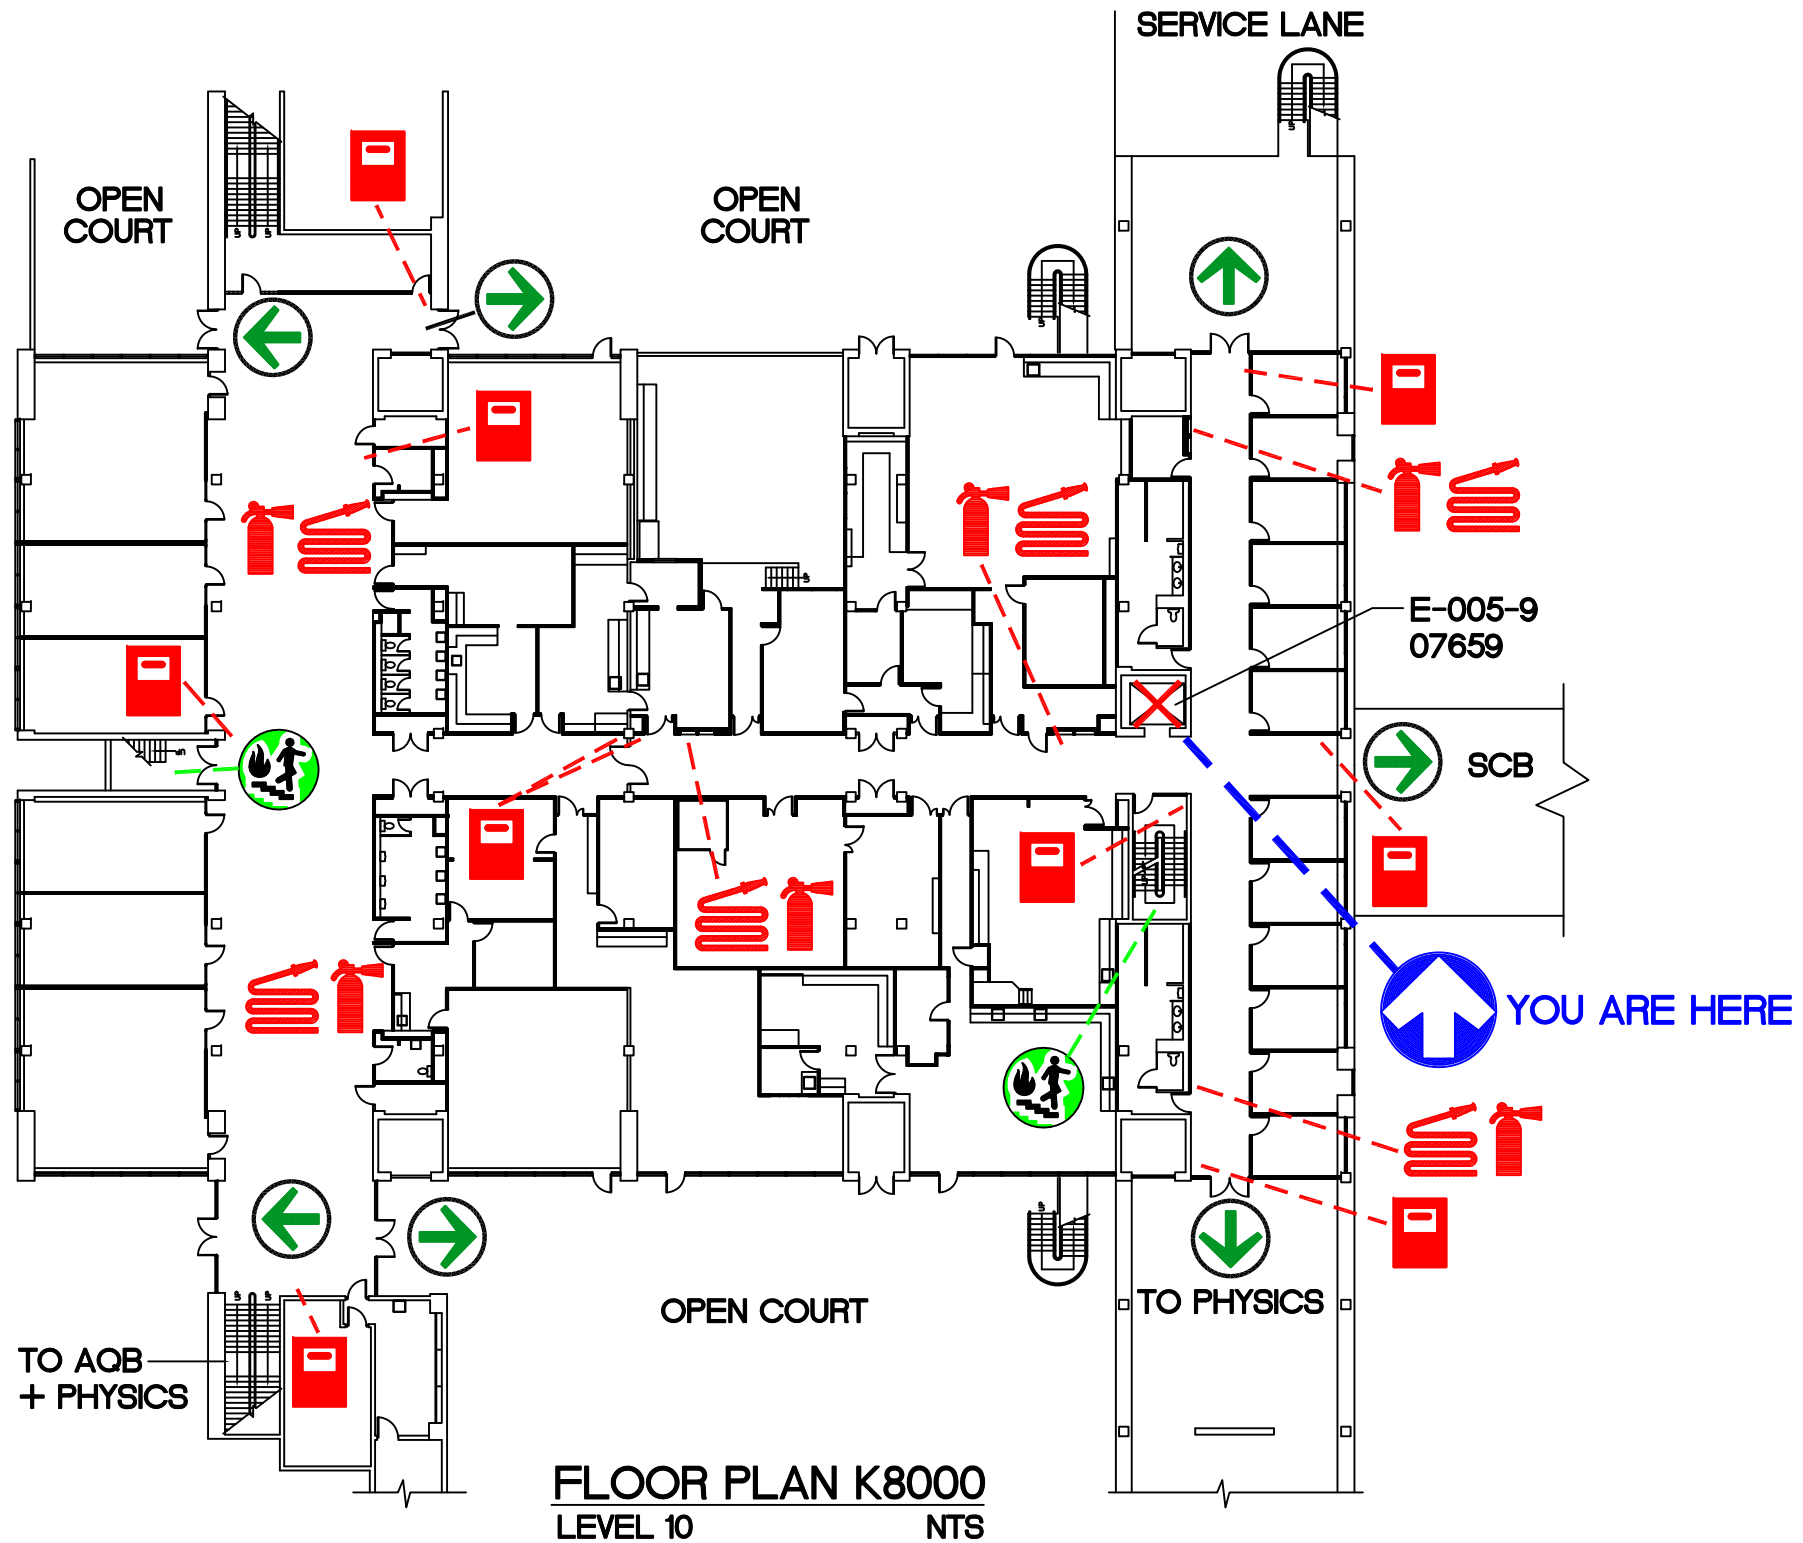


LEGEND


- | | | | |
|--|--|--|--------------------|
| | YOU ARE HERE | | FIRE HOSE |
| | EXIT POINT | | FIRE STAIRS |
| | FIRE PULL STATION | | EVACUATION ROUTE |
| | FIRE EXTINGUISHER | | ASSEMBLY AREA |
| | DO NOT USE ELEVATOR
IN CASE OF FIRE | | SPRINKLER SHUT OFF |

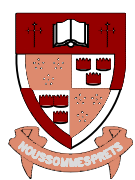

SIMON FRASER UNIVERSITY
SHRUM SCIENCE CENTRE
KINESIOLOGY

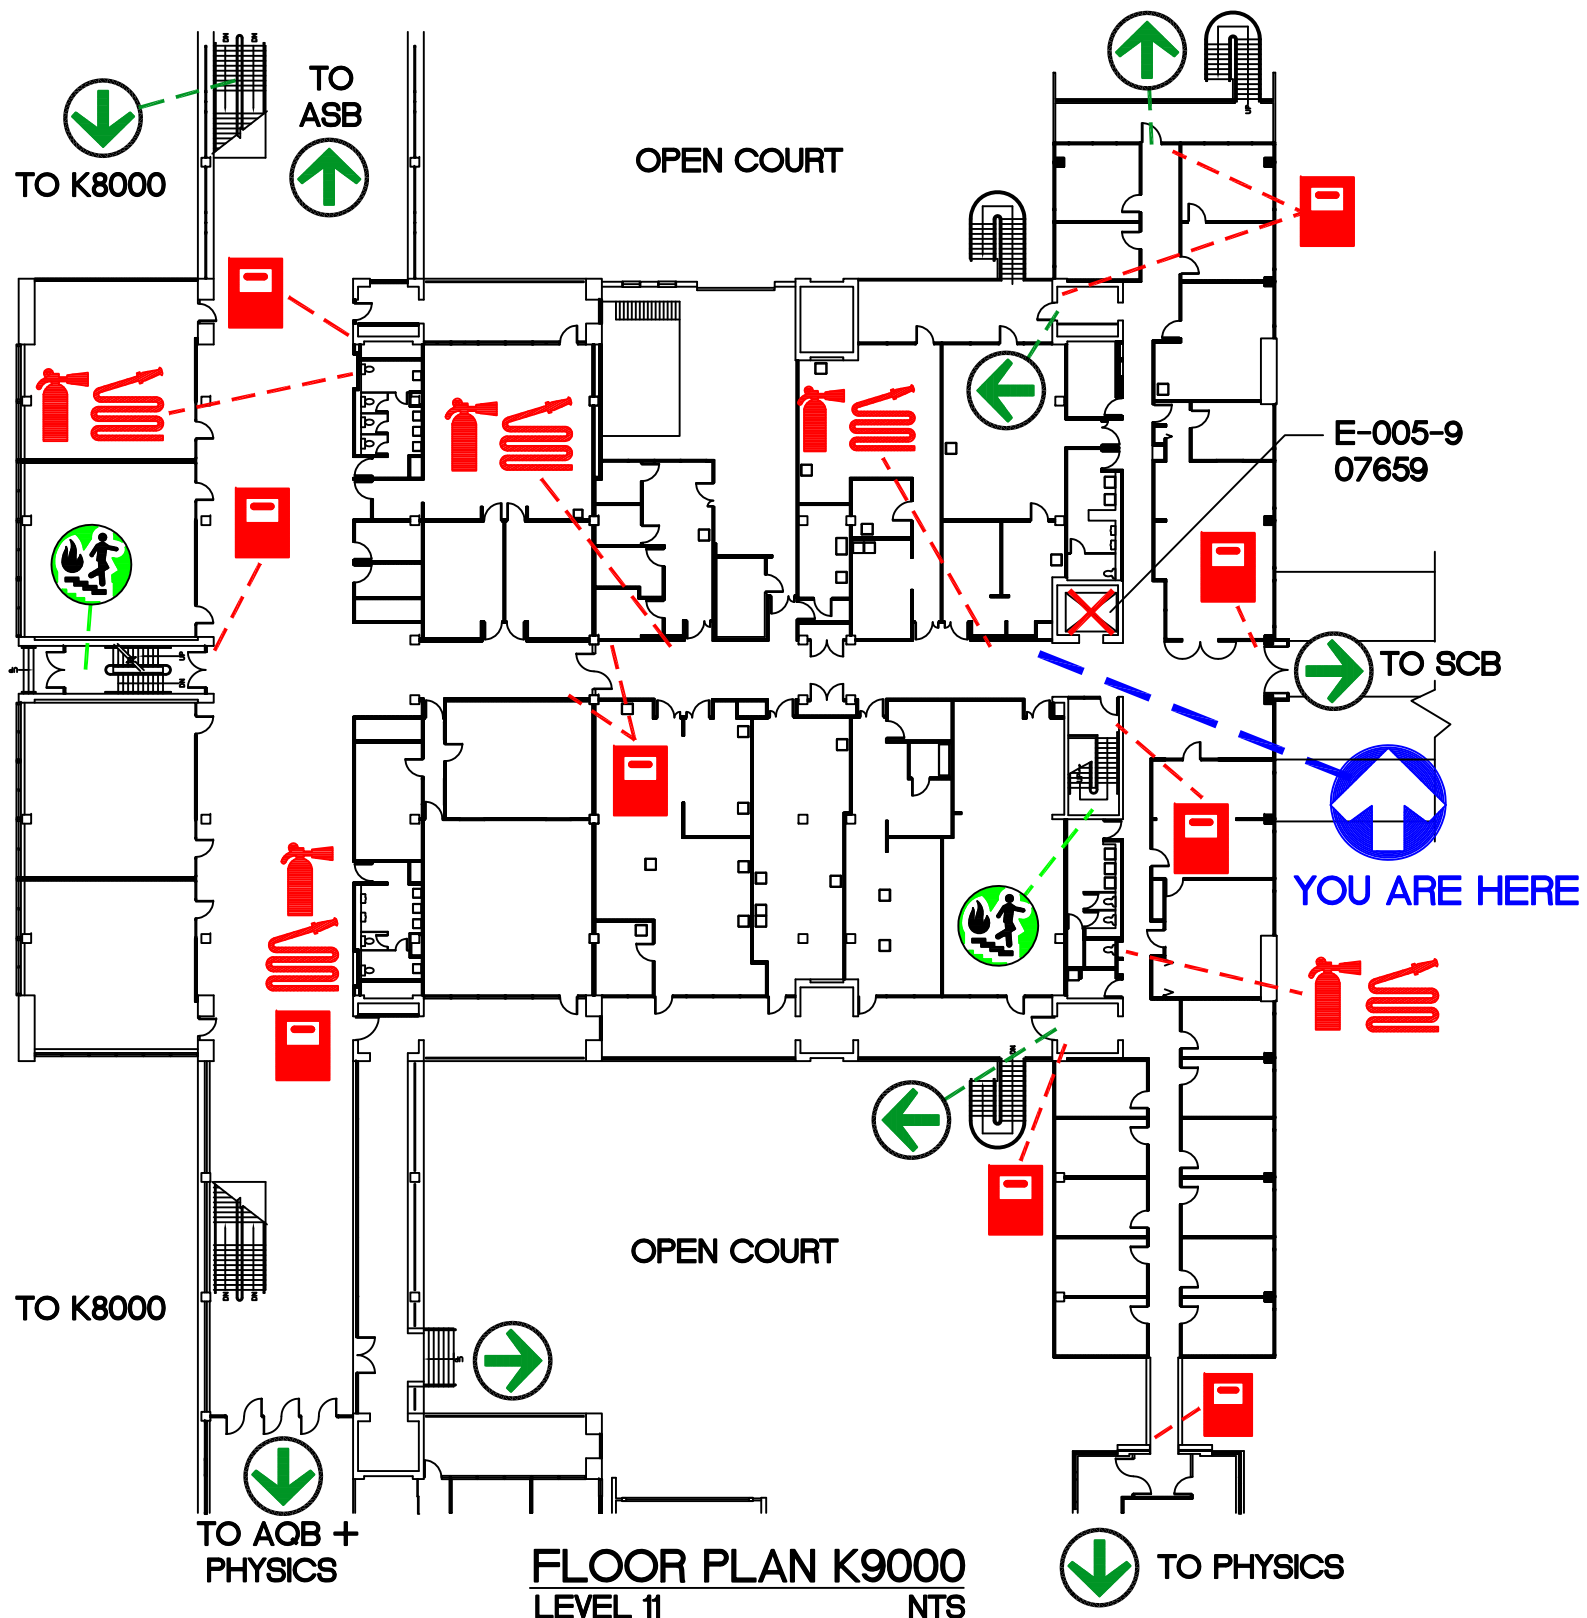


FLOOR PLAN K9000
LEVEL 11
NTS

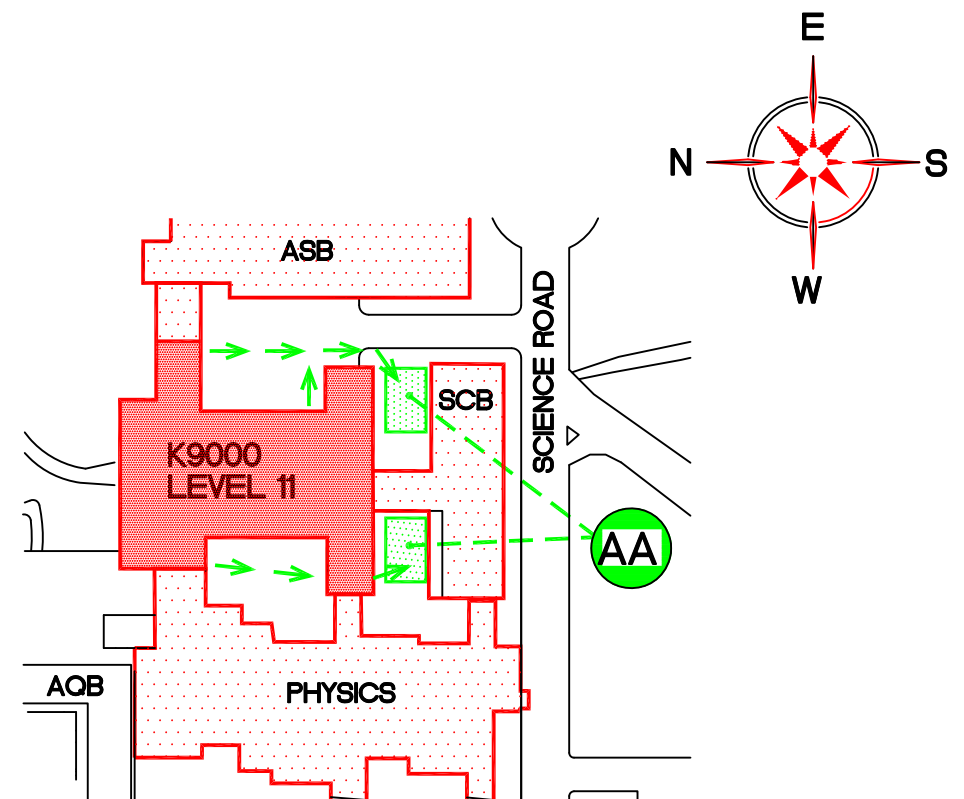

EVACUATION PLAN
NOT TO SCALE

LEGEND

- | | | | |
|--|--|--|--------------------|
| | YOU ARE HERE | | FIRE HOSE |
| | EXIT POINT | | FIRE STAIRS |
| | FIRE PULL STATION | | EVACUATION ROUTE |
| | FIRE EXTINGUISHER | | ASSEMBLY AREA |
| | DO NOT USE ELEVATOR
IN CASE OF FIRE | | SPRINKLER SHUT OFF |

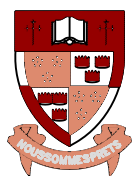

SIMON FRASER UNIVERSITY
SHRUM SCIENCE CENTRE
KINESIOLOGY

SFUDWGS\EVACPLAN\EP05K9_1.DWG