










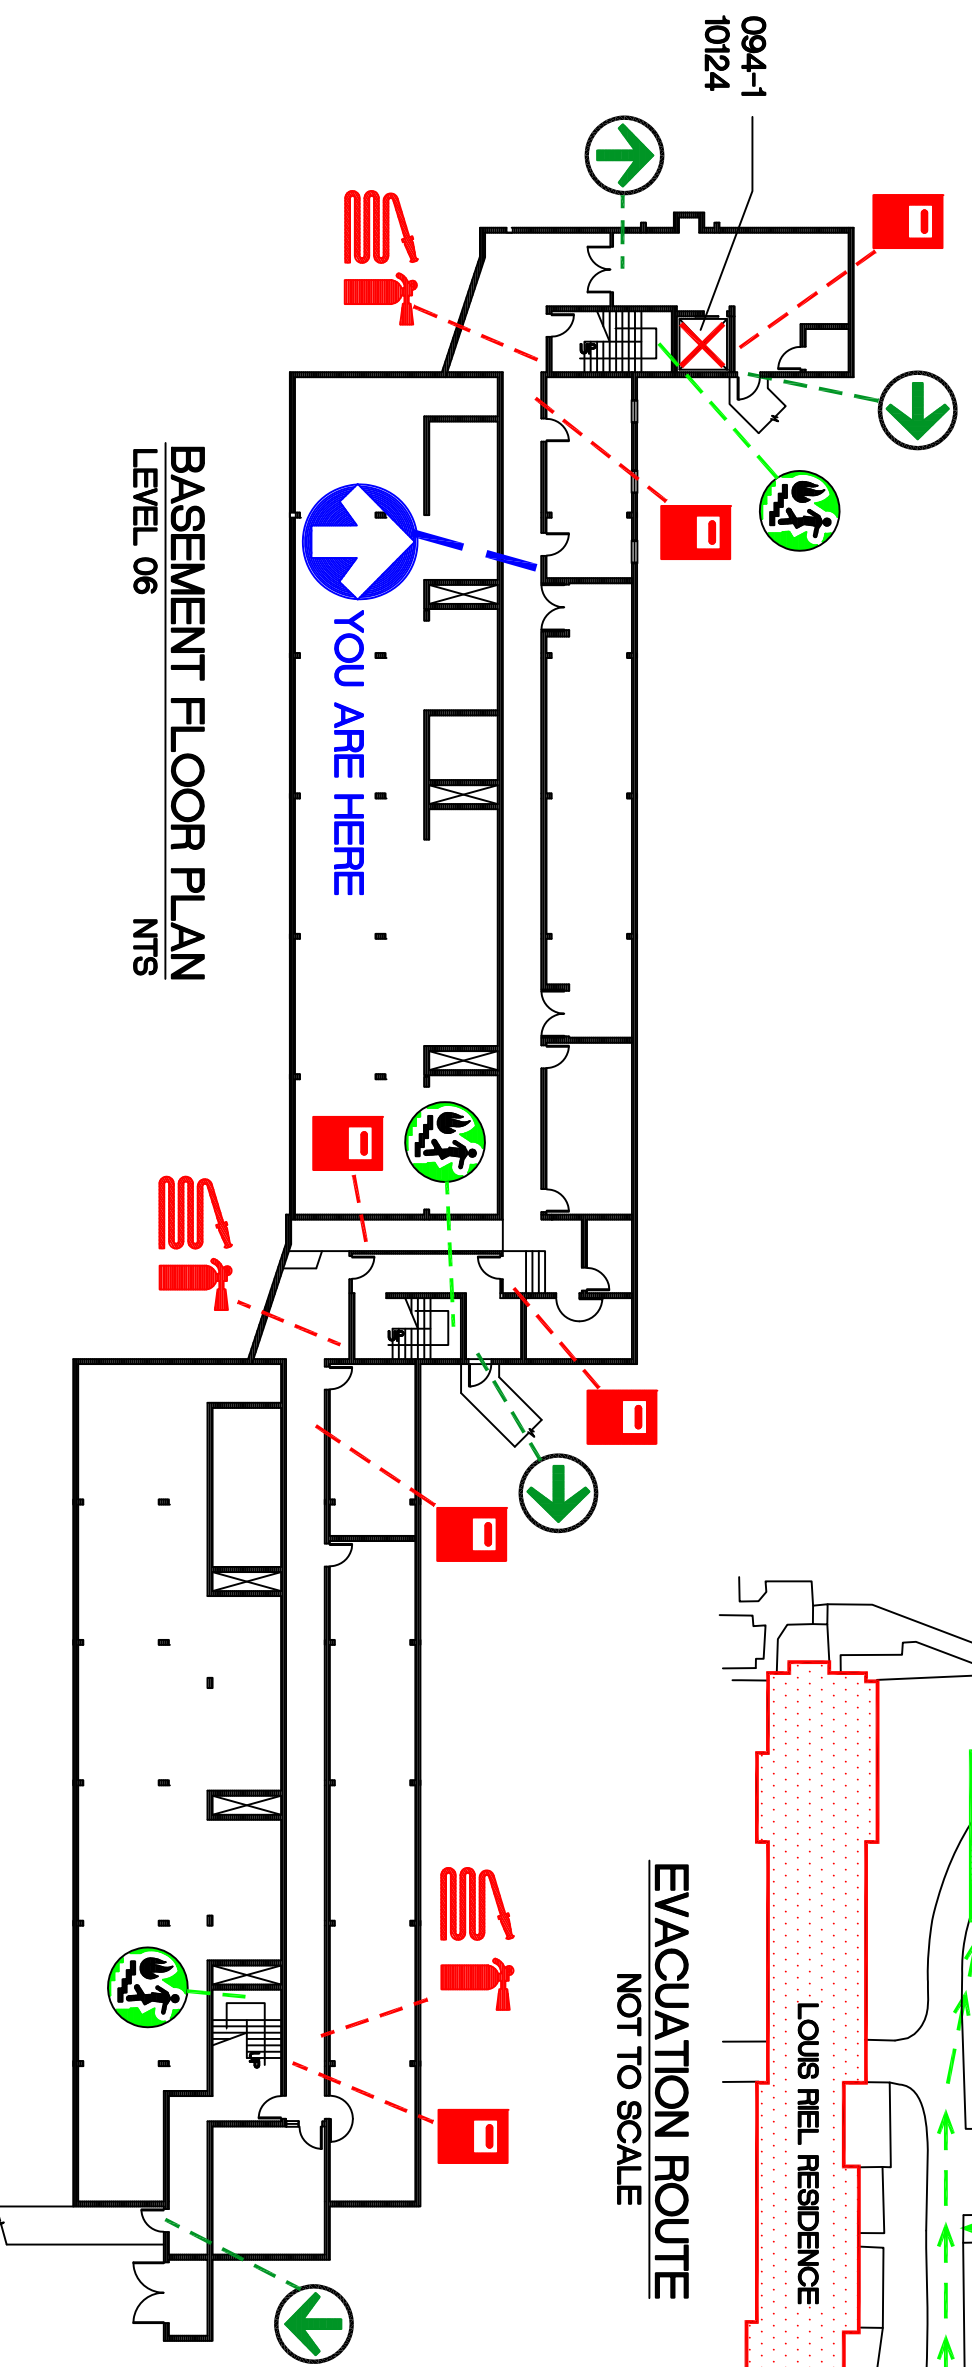


**EVACUATION ROUTE**  
NOT TO SCALE






**BASEMENT FLOOR PLAN**  
LEVEL 06  
NTS

**LEGEND**



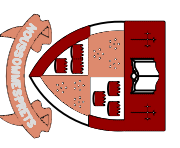



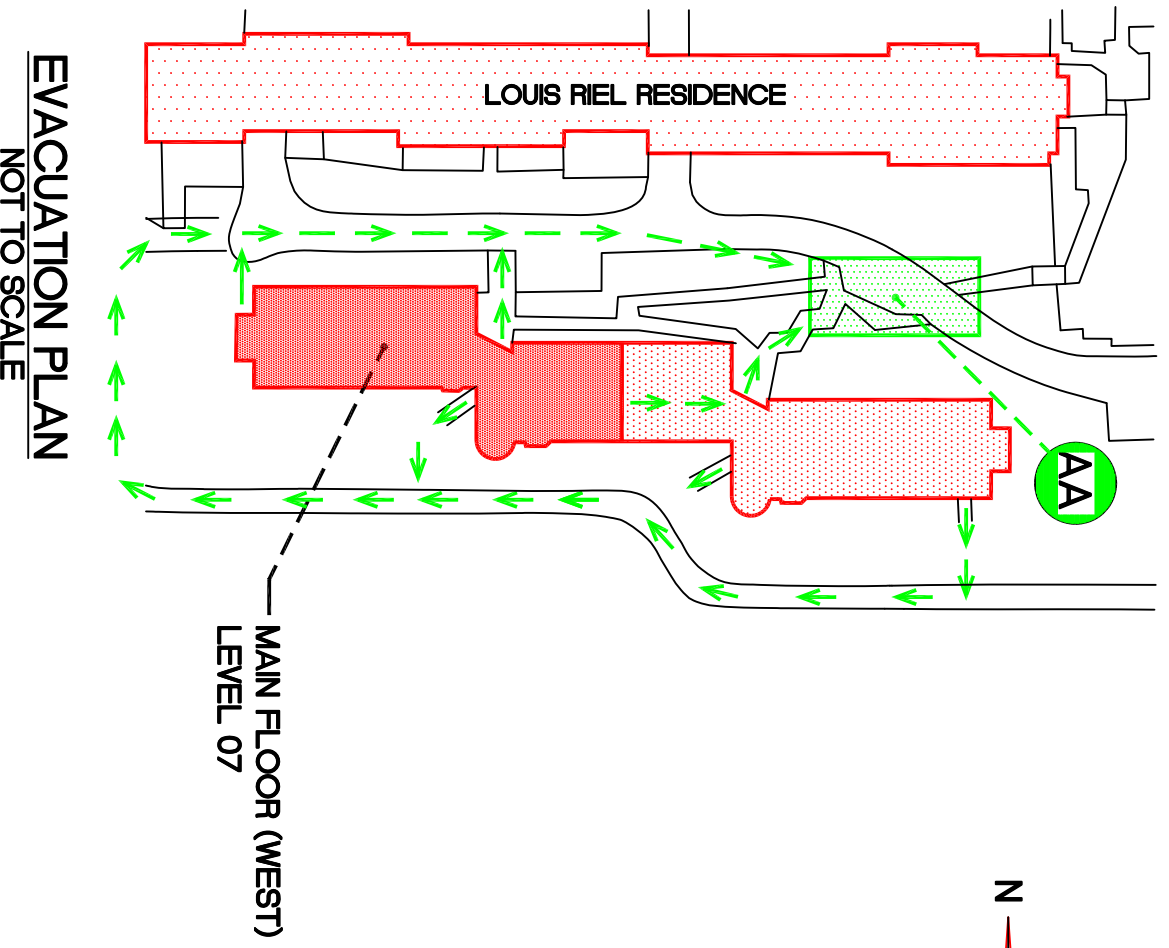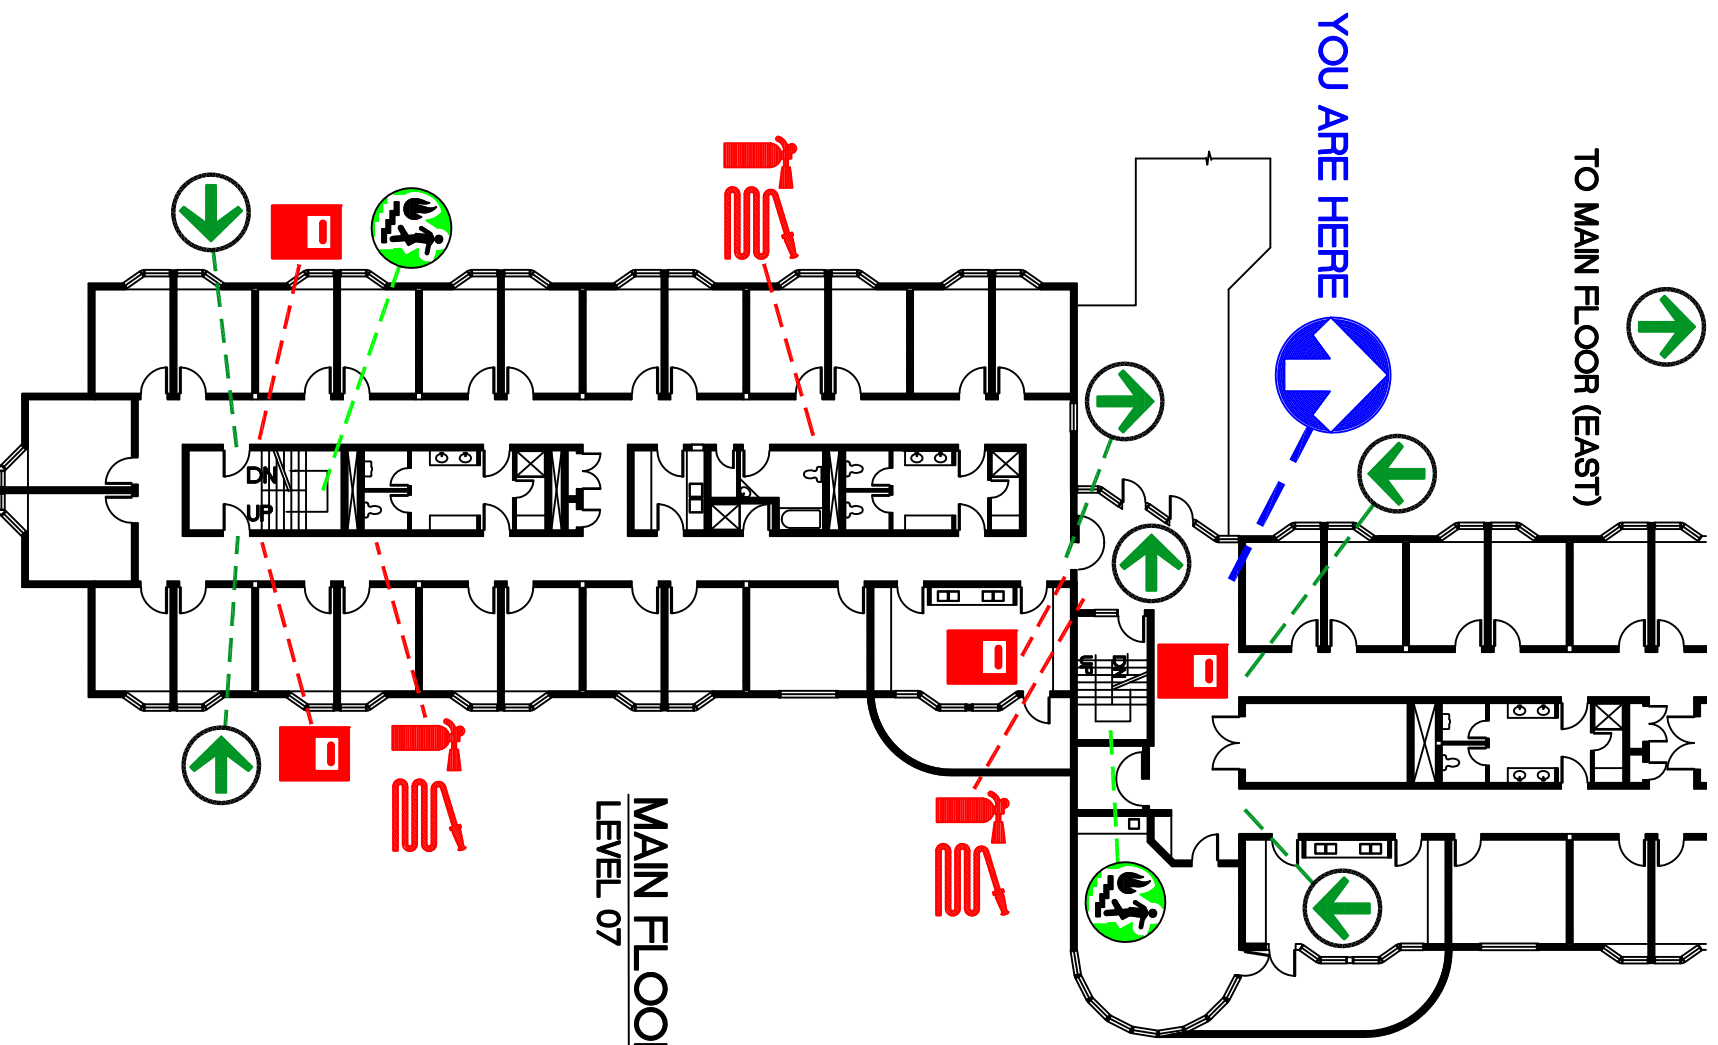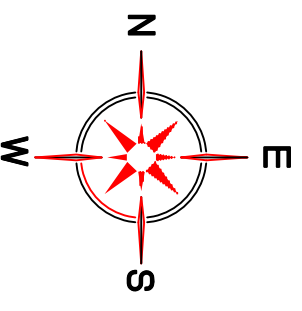


-  YOU ARE HERE
-  EXIT POINT
-  FIRE PULL STATION
-  FIRE EXTINGUISHER
-  DO NOT USE ELEVATOR  
IN CASE OF FIRE
-  FIRE HOSE
-  FIRE STAIRS
-  EVACUATION ROUTE
-  SPRINKLE SHUT OFF
-  ASSEMBLY AREA




**SIMON FRASER UNIVERSITY**  
**MCTAGGART COWAN HALL**




**LEGEND**

-  YOU ARE HERE
-  EXIT POINT
-  FIRE PULL STATION
-  EVACUATION ROUTE
-  ASSEMBLY AREA
-  SPRINKLER SHUT OFF
-  FIRE EXTINGUISHER
-  FIRE HOSE
-  FIRE STAIRS

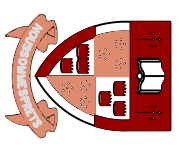


SIMON FRASER UNIVERSITY  
MCTAGGART COWAN HALL

9FUDWGS\EVACPLAN\EP0941\_IWDWG

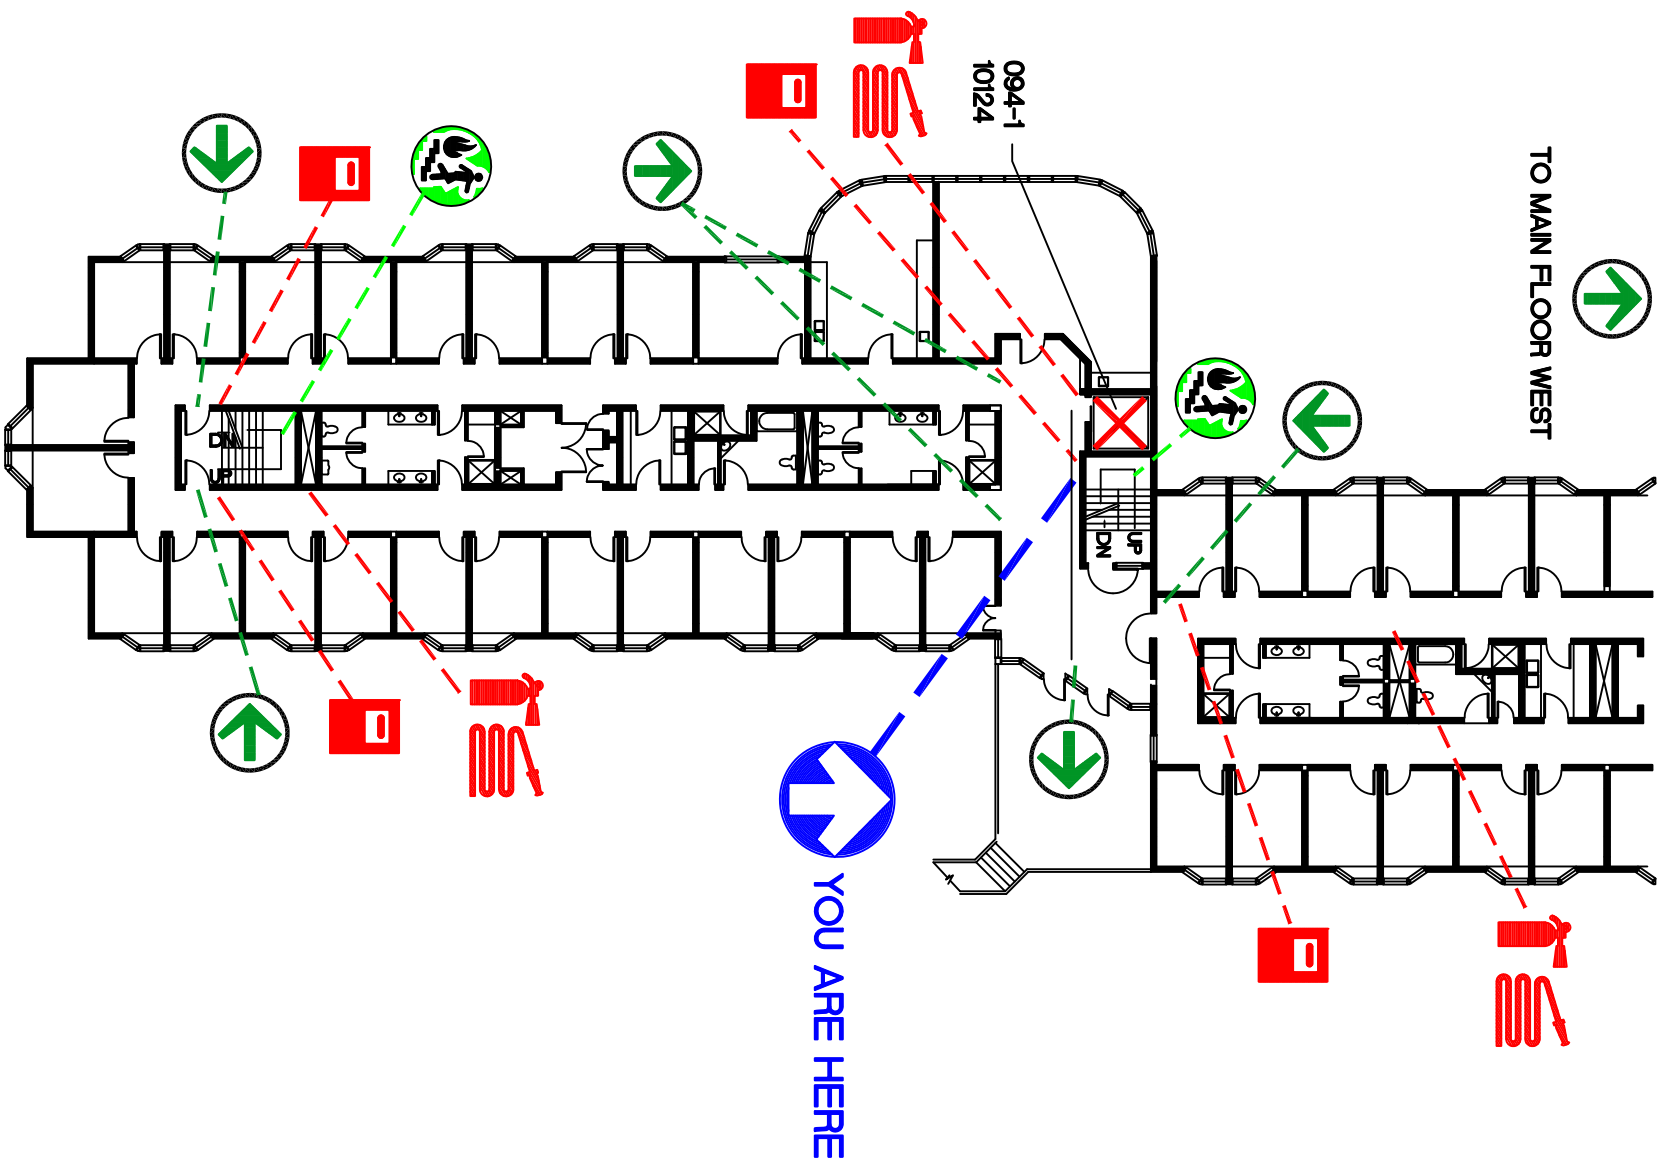


MAIN FLOOR PLAN (EAST)  
LEVEL 07  
NTS

- LEGEND**
- YOU ARE HERE
  - EXIT POINT
  - FIRE EXTINGUISHER
  - FIRE HOSE
  - ASSEMBLY AREA
  - FIRE PULL STATION
  - FIRE STAIRS
  - EVACUATION ROUTE
  - DO NOT USE ELEVATOR IN CASE OF FIRE

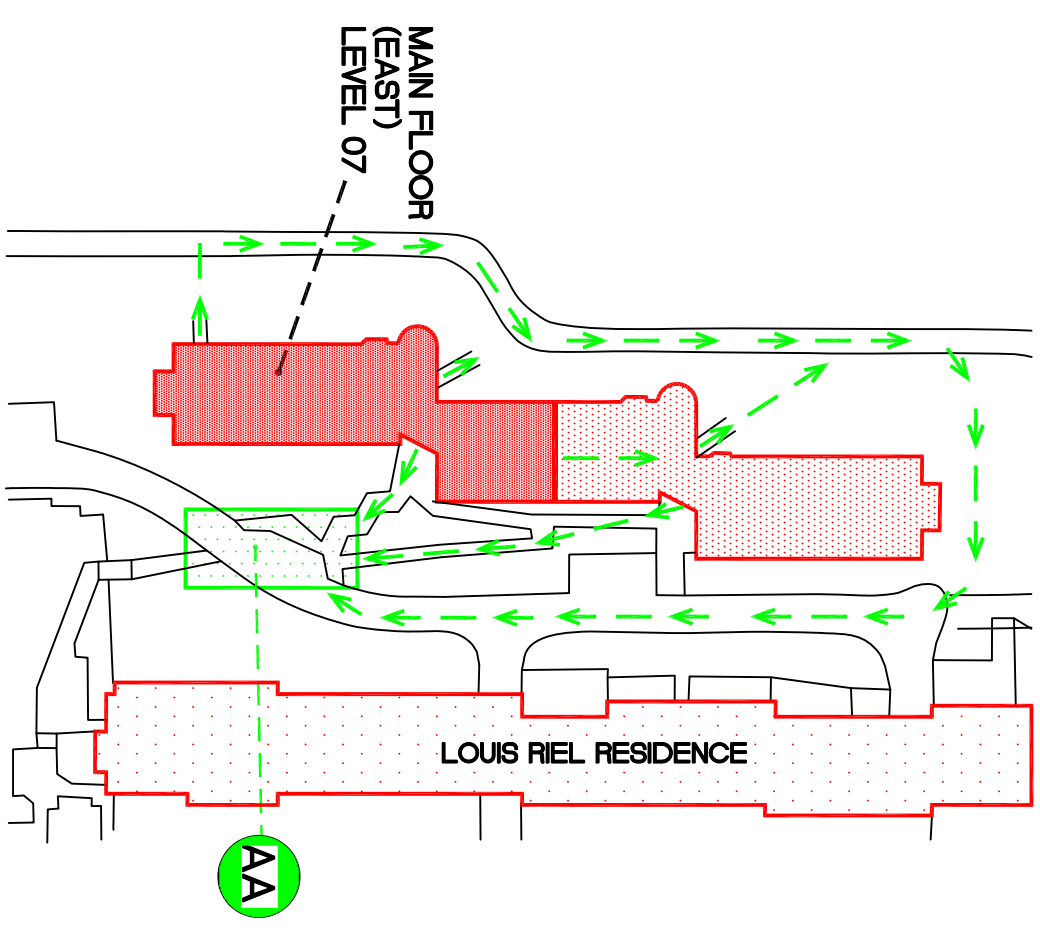


EVACUATION PLAN  
NOT TO SCALE

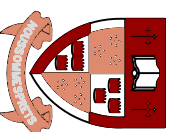



**SIMON FRASER UNIVERSITY**  
**MCTAGGART COWAN HALL**

SFUDWGS\EVACPLAN\EP0941\_2E.DWG


98-03-02

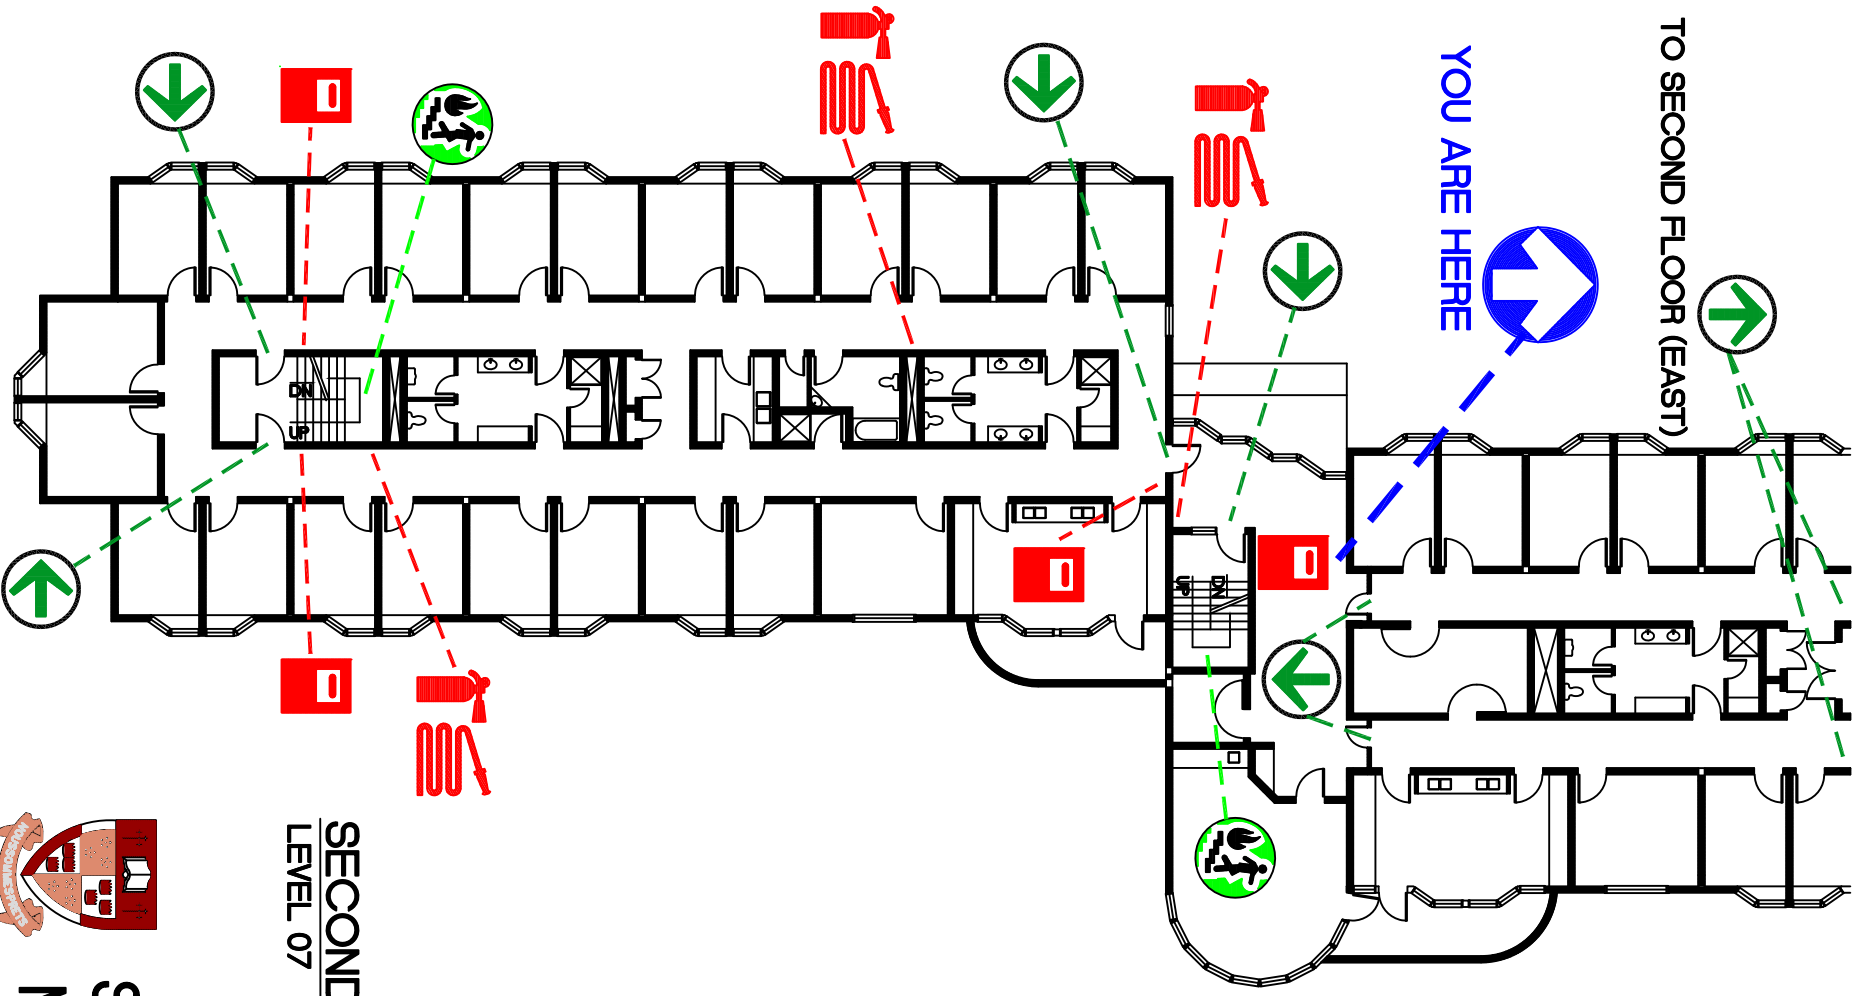

**SECOND FLOOR PLAN (WEST)**  
LEVEL 07  
NTS

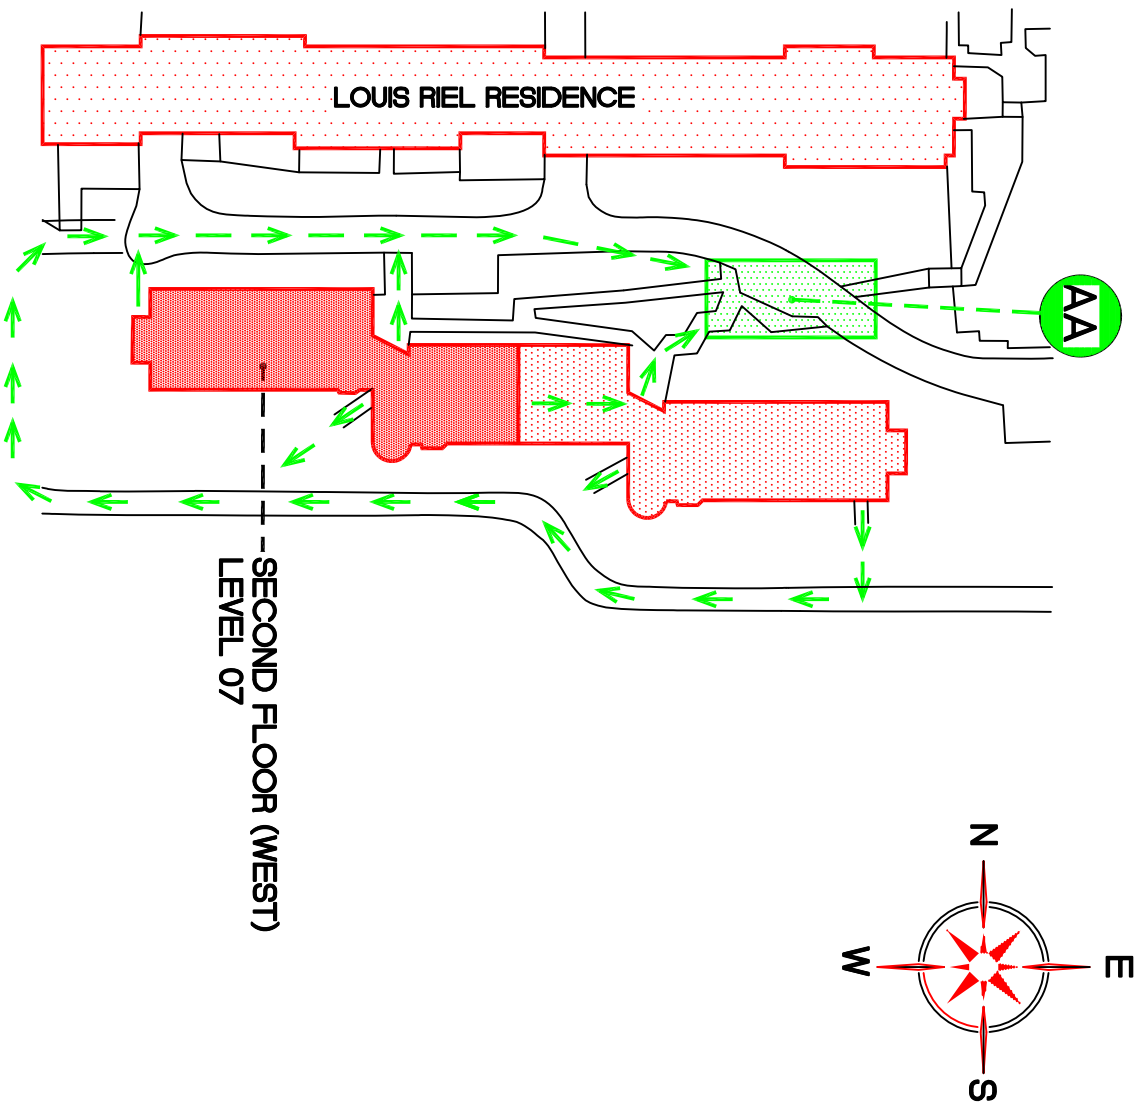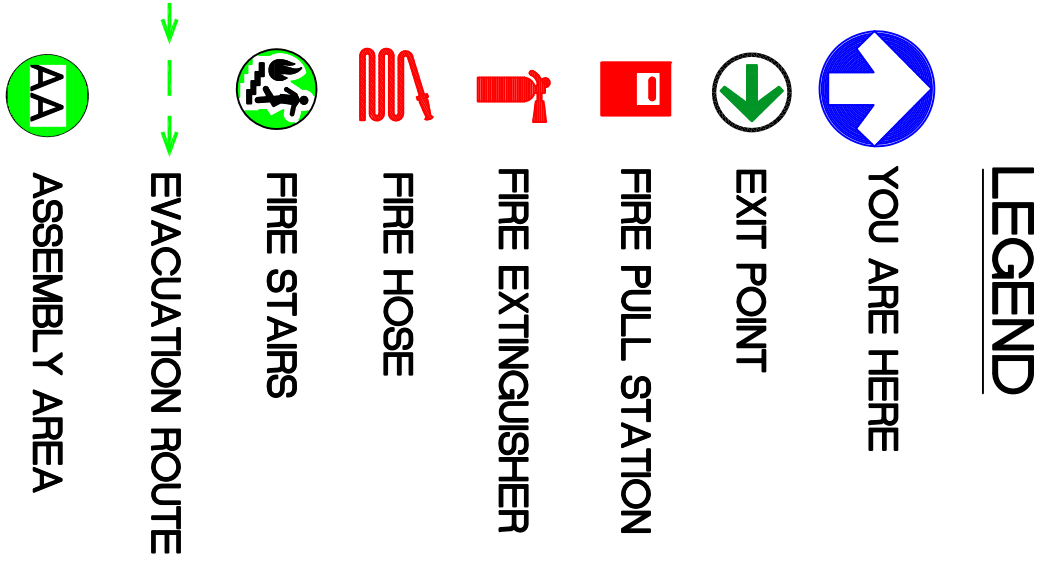


**EVACUATION PLAN**  
NOT TO SCALE

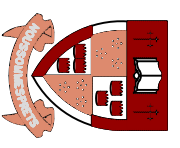





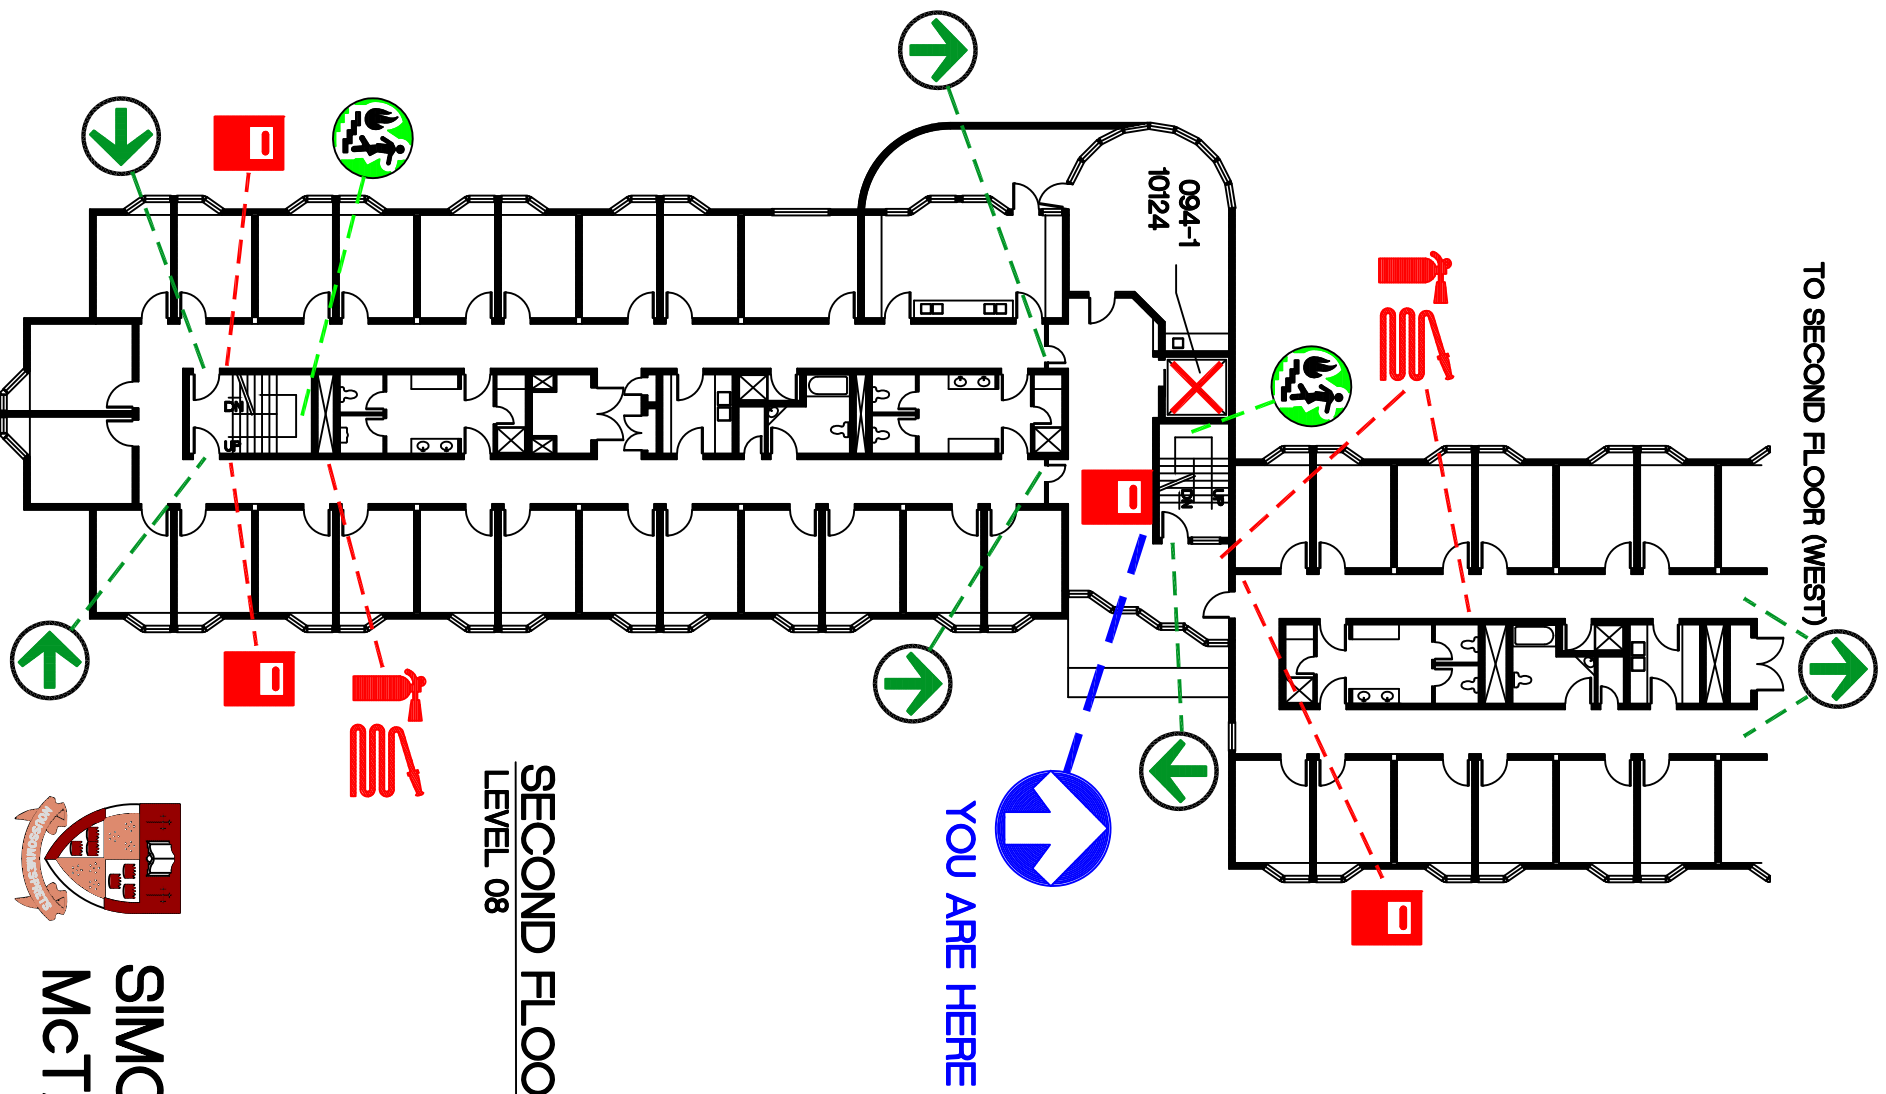




**SIMON FRASER UNIVERSITY**  
**MCTAGGART COWAN HALL**


SFUDWGS\EVACPLAN\EP0942\_1W.DWG




SECOND FLOOR PLAN (EAST)  
LEVEL 08  
NTS

**LEGEND**


-  YOU ARE HERE
-  EXIT POINT
-  FIRE EXTINGUISHER
-  FIRE HOSE
-  FIRE PULL STATION
-  FIRE STAIRS
-  EVACUATION ROUTE
-  DO NOT USE ELEVATOR  
IN CASE OF FIRE
-  ASSEMBLY AREA

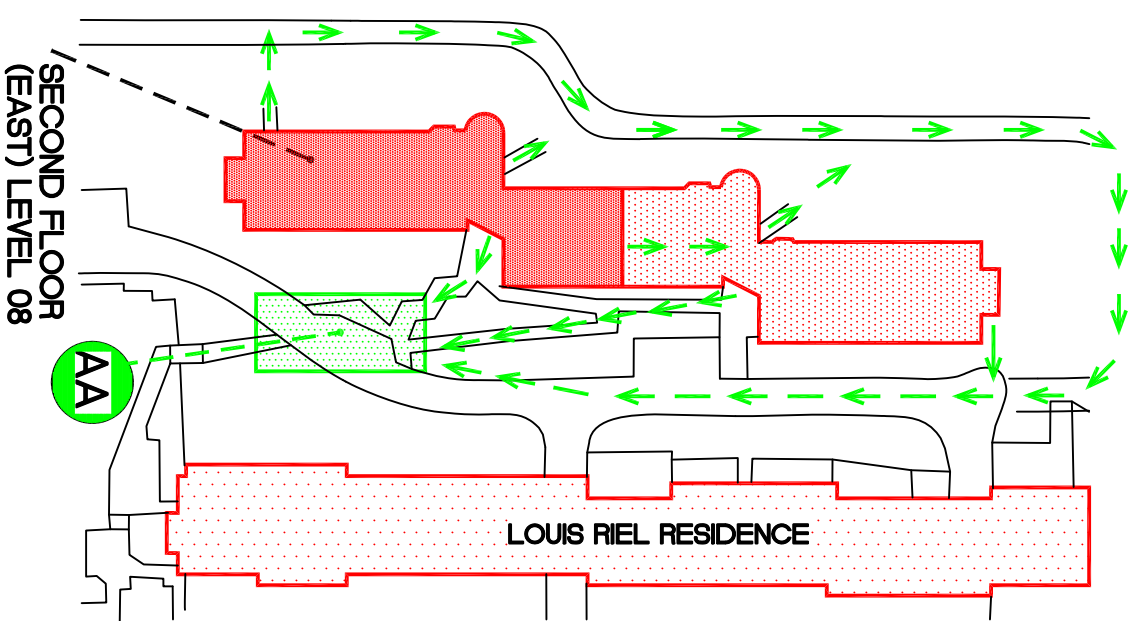

EVACUATION PLAN  
NOT TO SCALE

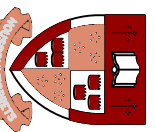


**SIMON FRASER UNIVERSITY  
MCTAGGART COWAN HALL**

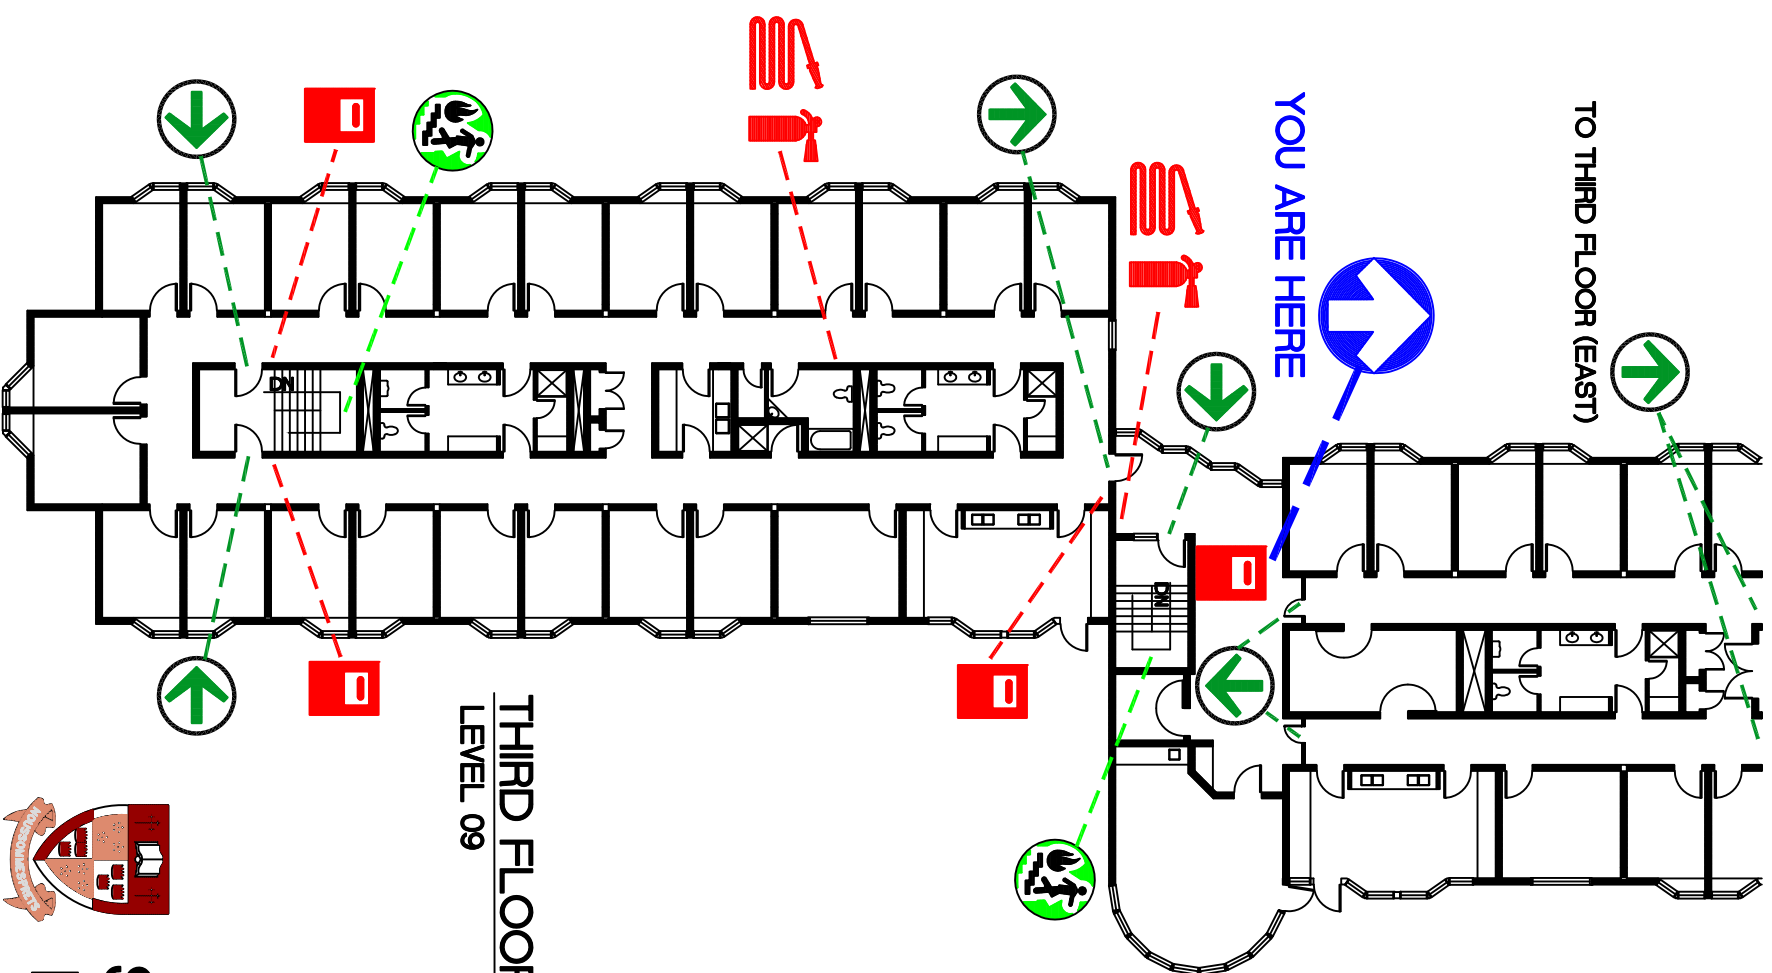


THIRD FLOOR PLAN (WEST)  
LEVEL 09  
NTS

**LEGEND**

-  YOU ARE HERE
-  EXIT POINT
-  FIRE PULL STATION
-  FIRE EXTINGUISHER
-  FIRE HOSE
-  FIRE STAIRS
-  EVACUATION ROUTE
-  ASSEMBLY AREA

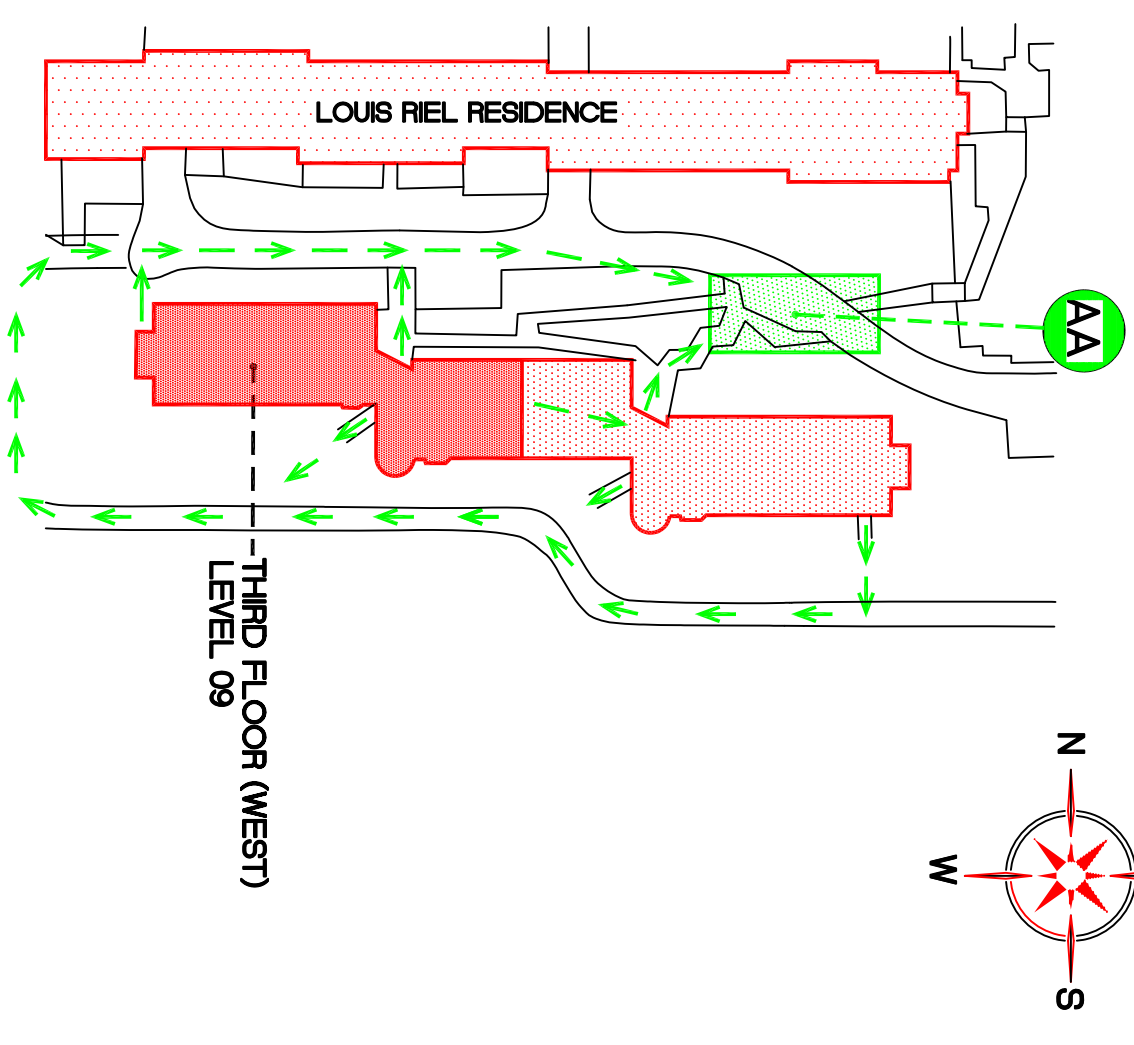


EVACUATION PLAN  
NOT TO SCALE

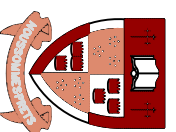

**SIMON FRASER UNIVERSITY**  
**MCTAGGART COWAN HALL**

EVACDWGS\EVACPLAN\EP0943\_1W.DWG

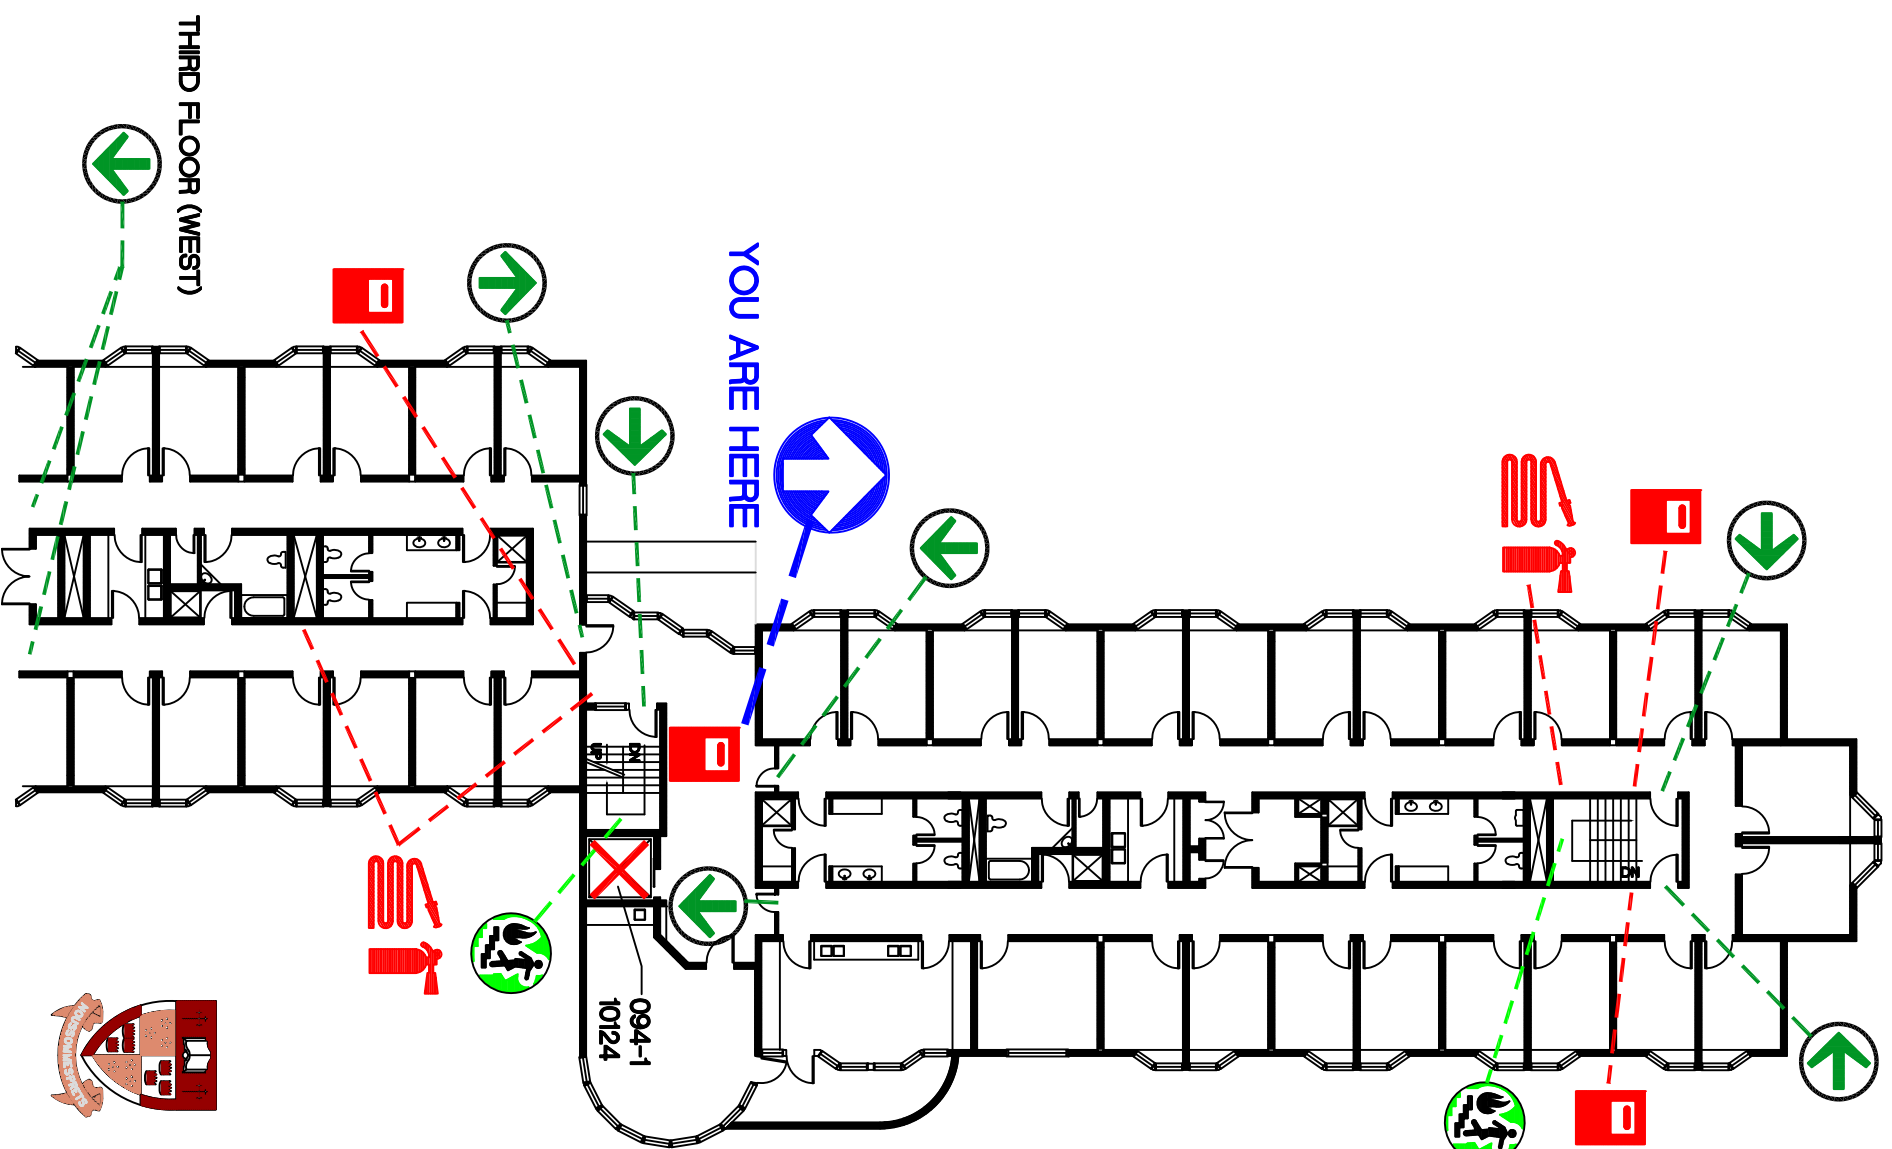


**LEGEND**


-  YOU ARE HERE
-  EXIT POINT
-  FIRE PULL STATION
-  FIRE EXTINGUISHER
-  FIRE HOSE
-  FIRE STAIRS
-  EVACUATION ROUTE
-  DO NOT USE ELEVATOR IN CASE OF FIRE
-  ASSEMBLY AREA

THIRD FLOOR PLAN (EAST)  
LEVEL 09  
NTS

SIMON FRASER UNIVERSITY  
MCTAGGART COWAN HALL

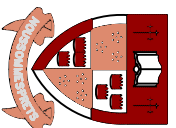

S\FUDWGS\EVACPLAN\EP0943\_2E.DWG

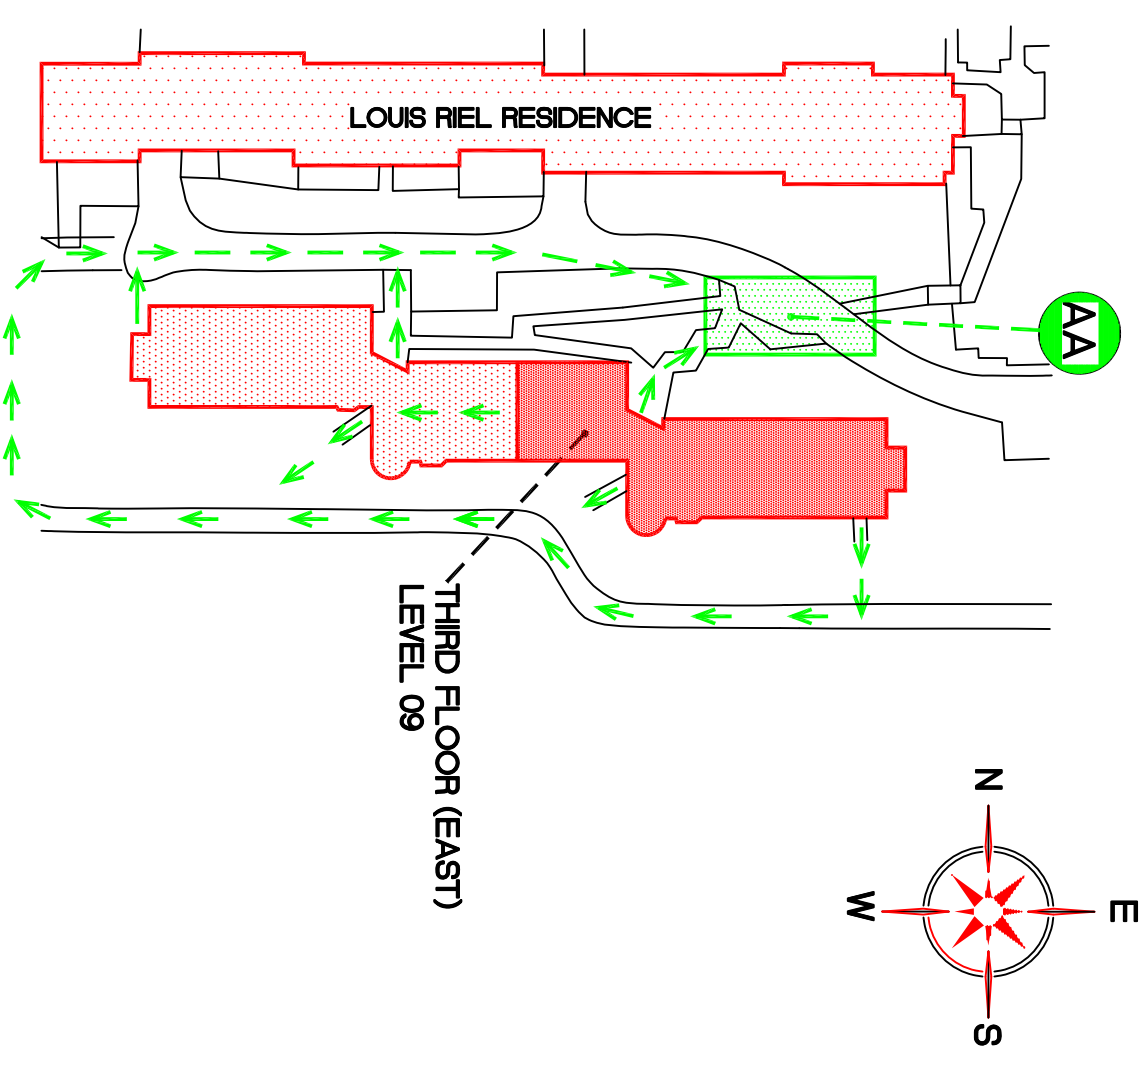

EVACUATION PLAN  
NOT TO SCALE

THIRD FLOOR (EAST)  
LEVEL 09