



LEGEND

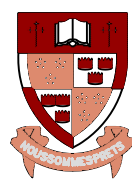

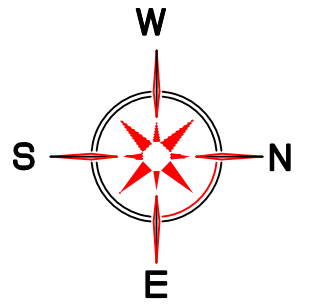







- | | | | |
|--|--------------------|--|--|
| | YOU ARE HERE | | FIRE EXTINGUISHER |
| | EXIT POINT | | FIRE HOSE |
| | FIRE PULL STATION | | DO NOT USE ELEVATOR
IN CASE OF FIRE |
| | EVACUATION ROUTE | | ASSEMBLY AREA |
| | SPRINKLER SHUT OFF | | |




**SIMON FRASER UNIVERSITY
SHRUM SCIENCE CENTRE
BIOLOGY**




LEGEND

-  YOU ARE HERE
-  EXIT POINT
-  FIRE PULL STATION
-  FIRE EXTINGUISHER
-  DO NOT USE ELEVATOR IN CASE OF FIRE
-  FIRE HOSE
-  FIRE STAIRS
-  EVACUATION ROUTE
-  ASSEMBLY AREA
-  SPRINKLER SHUT OFF

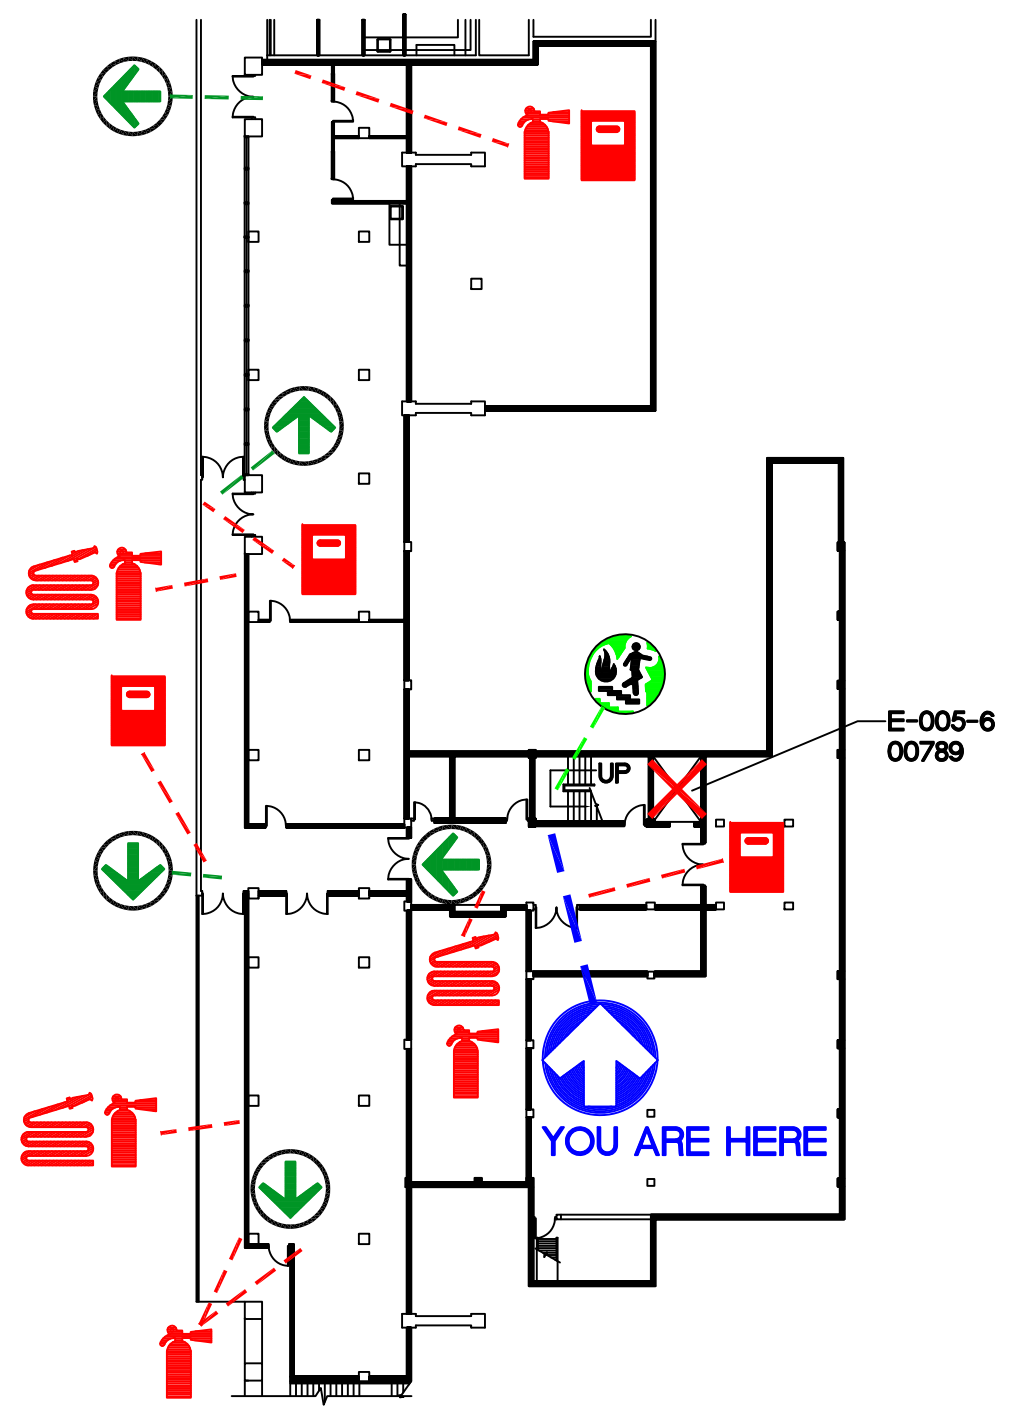


FLOOR PLAN B6000 NORTH
LEVEL 08 NTS

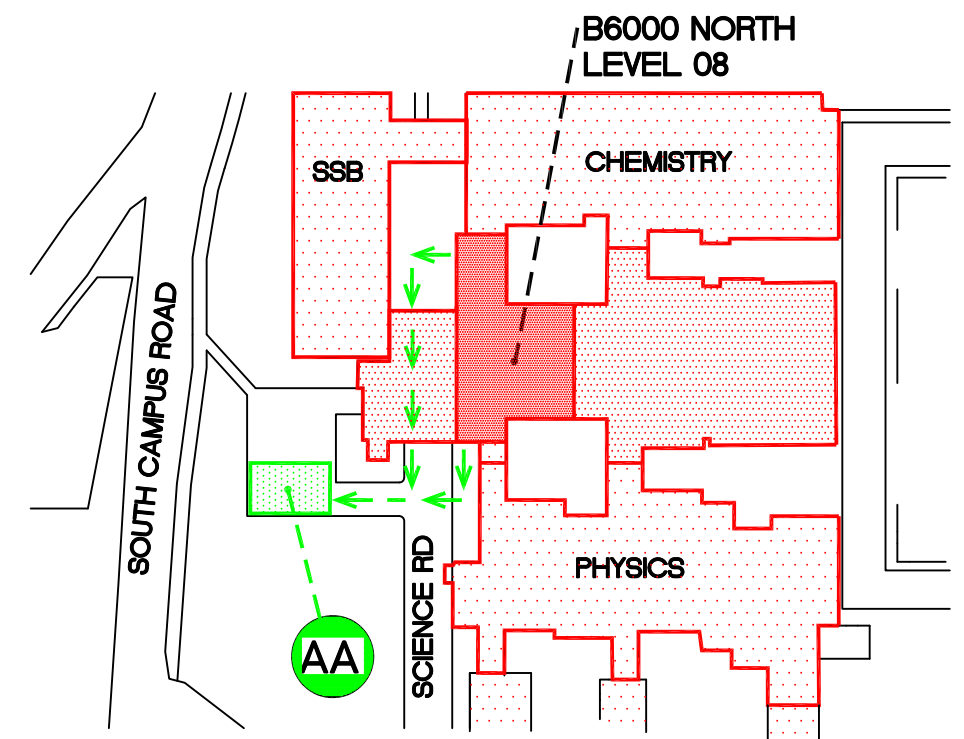


EVACUATION PLAN
NOT TO SCALE



SIMON FRASER UNIVERSITY
SHRUM SCIENCE CENTRE
BIOLOGY

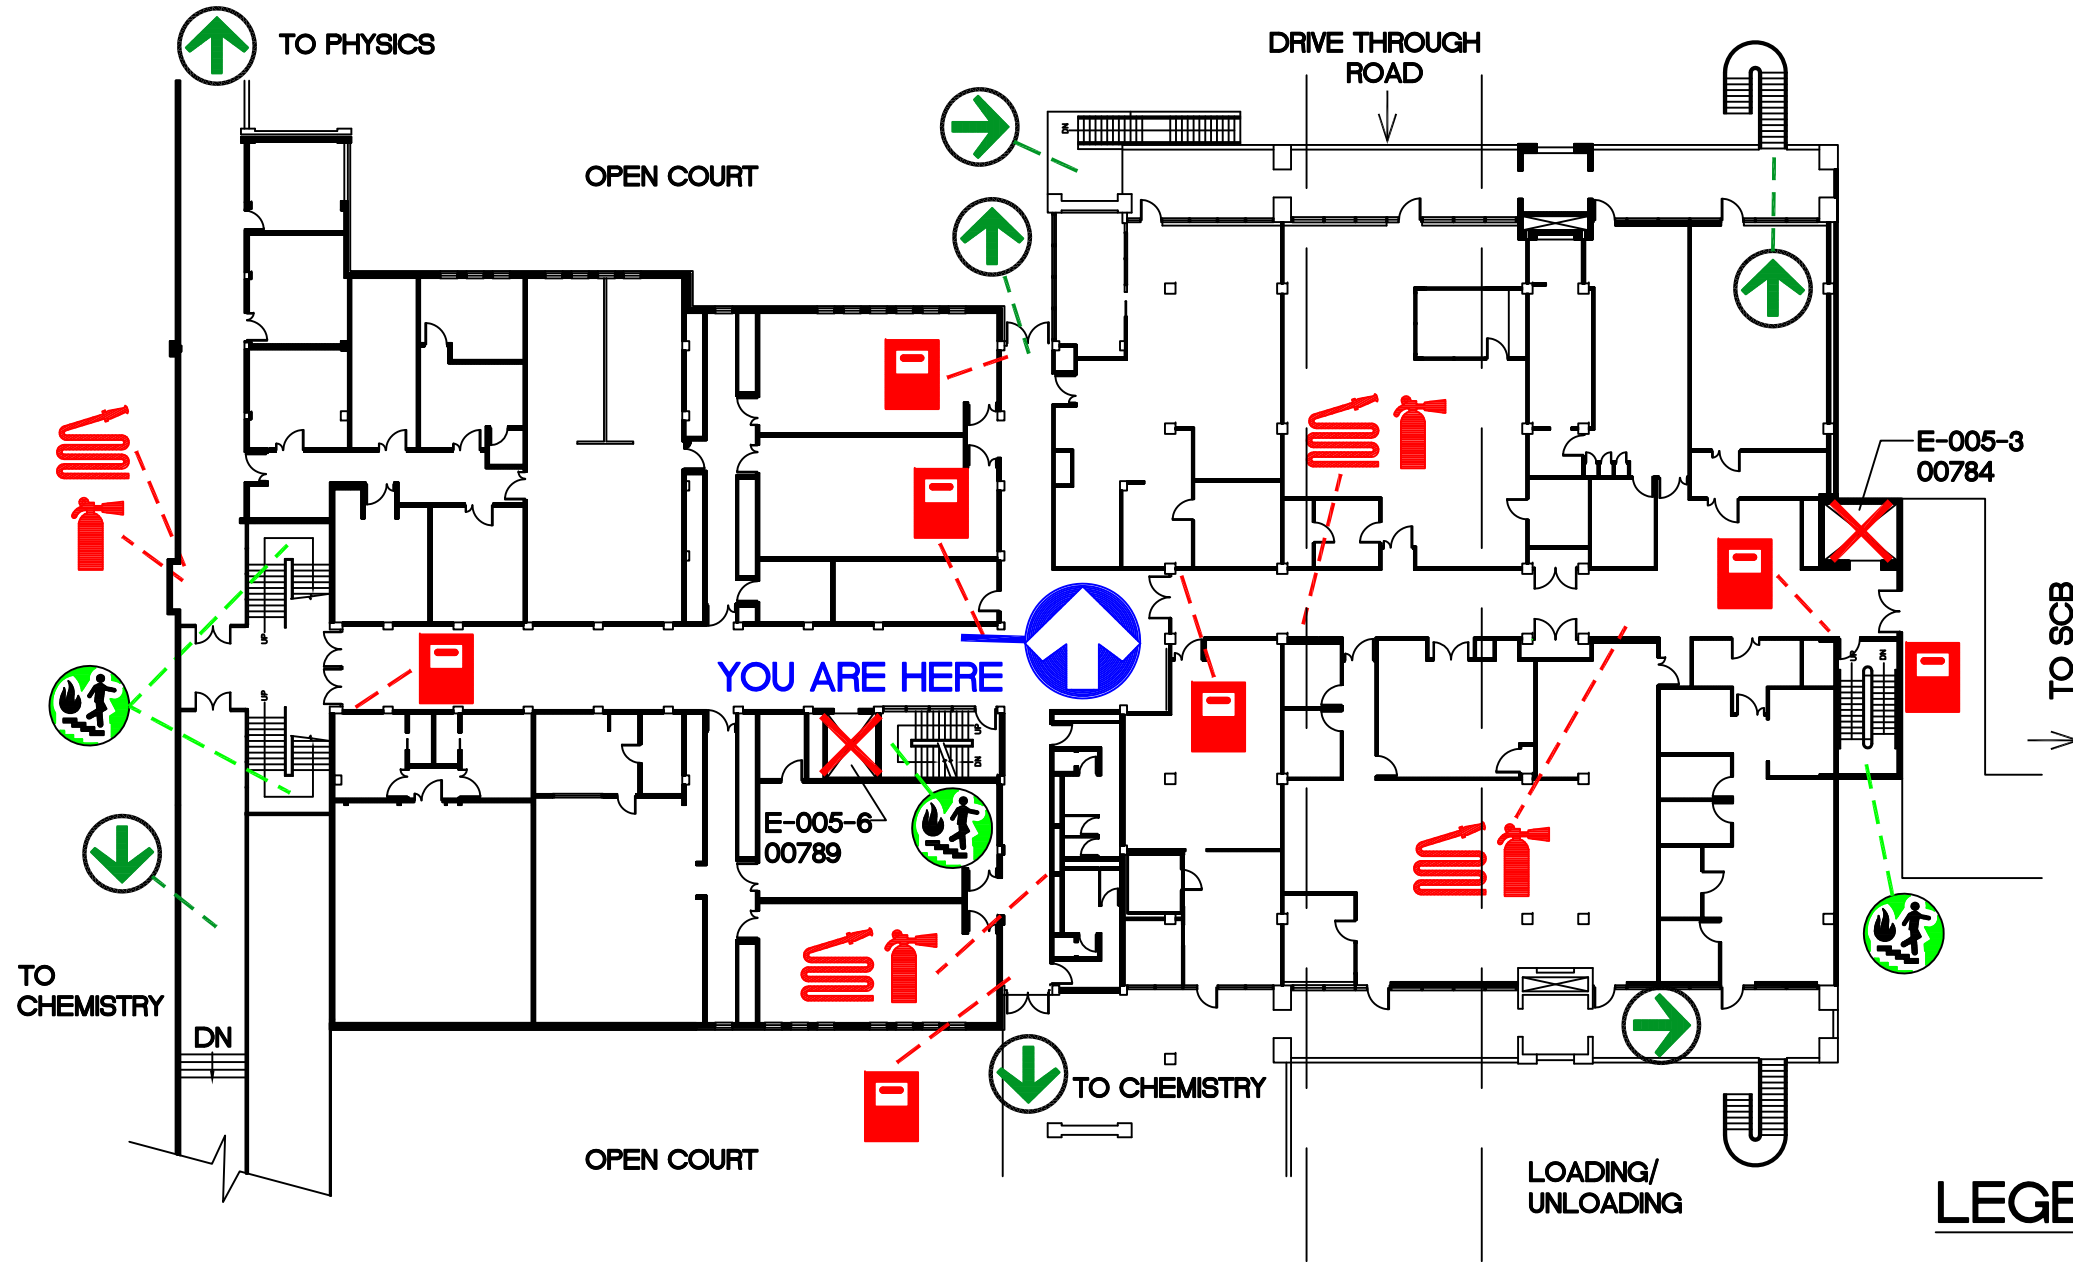



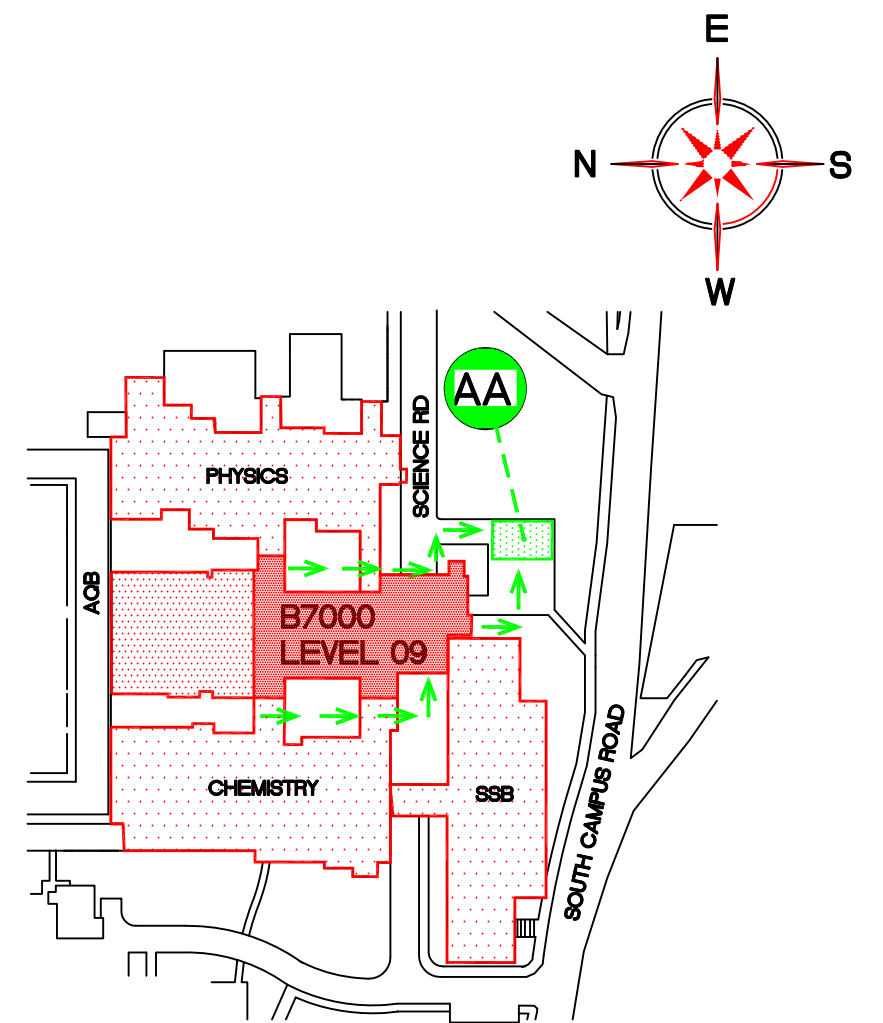






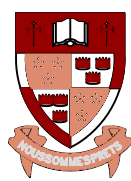
FLOOR PLAN B7000
LEVEL 09 NTS




EVACUATION PLAN
NOT TO SCALE

LEGEND


-  YOU ARE HERE
-  EXIT POINT
-  FIRE PULL STATION
-  FIRE EXTINGUISHER
-  DO NOT USE ELEVATOR IN CASE OF FIRE
-  FIRE HOSE
-  FIRE STAIRS
-  EVACUATION ROUTE
-  ASSEMBLY AREA
-  SPRINKLER SHUT OFF



SIMON FRASER UNIVERSITY
SHRUM SCIENCE CENTRE
BIOLOGY

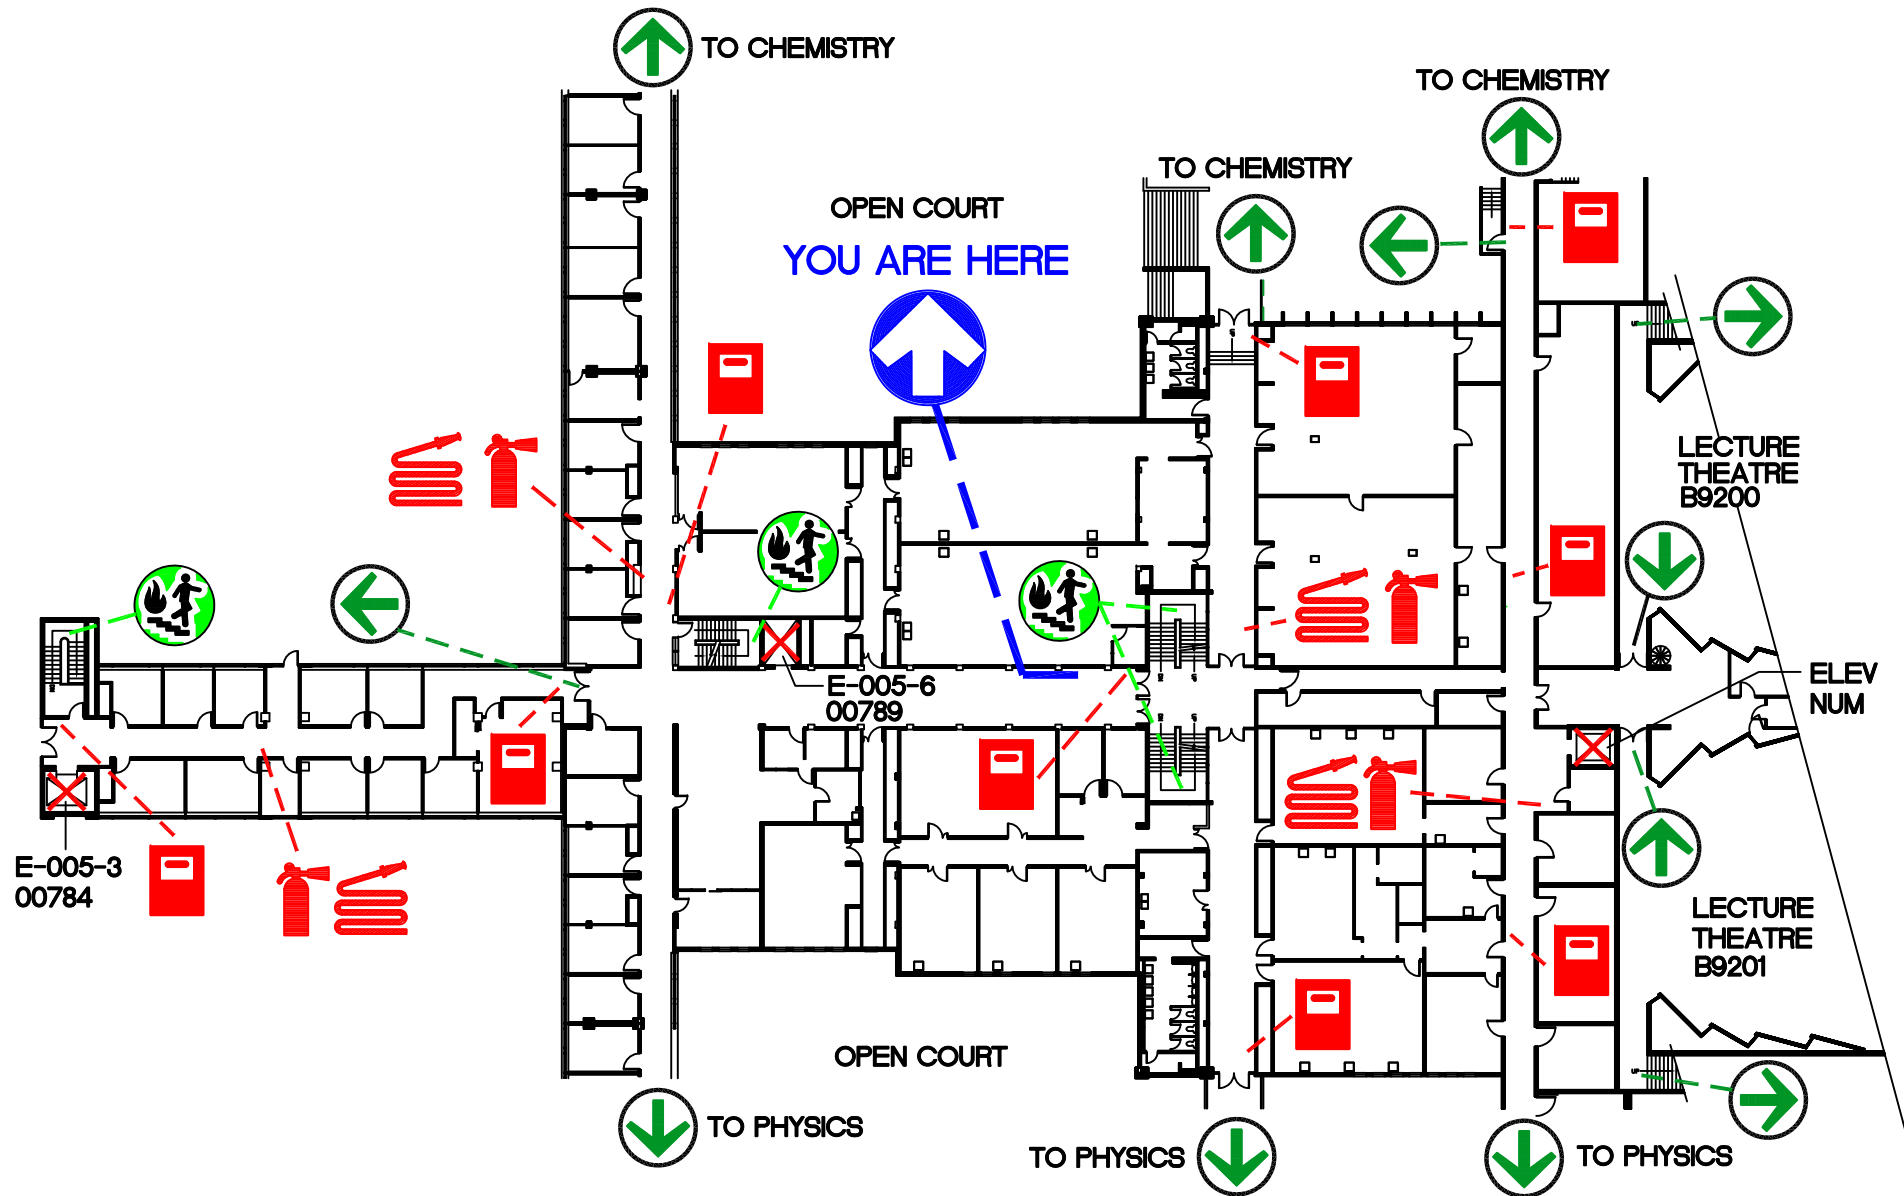



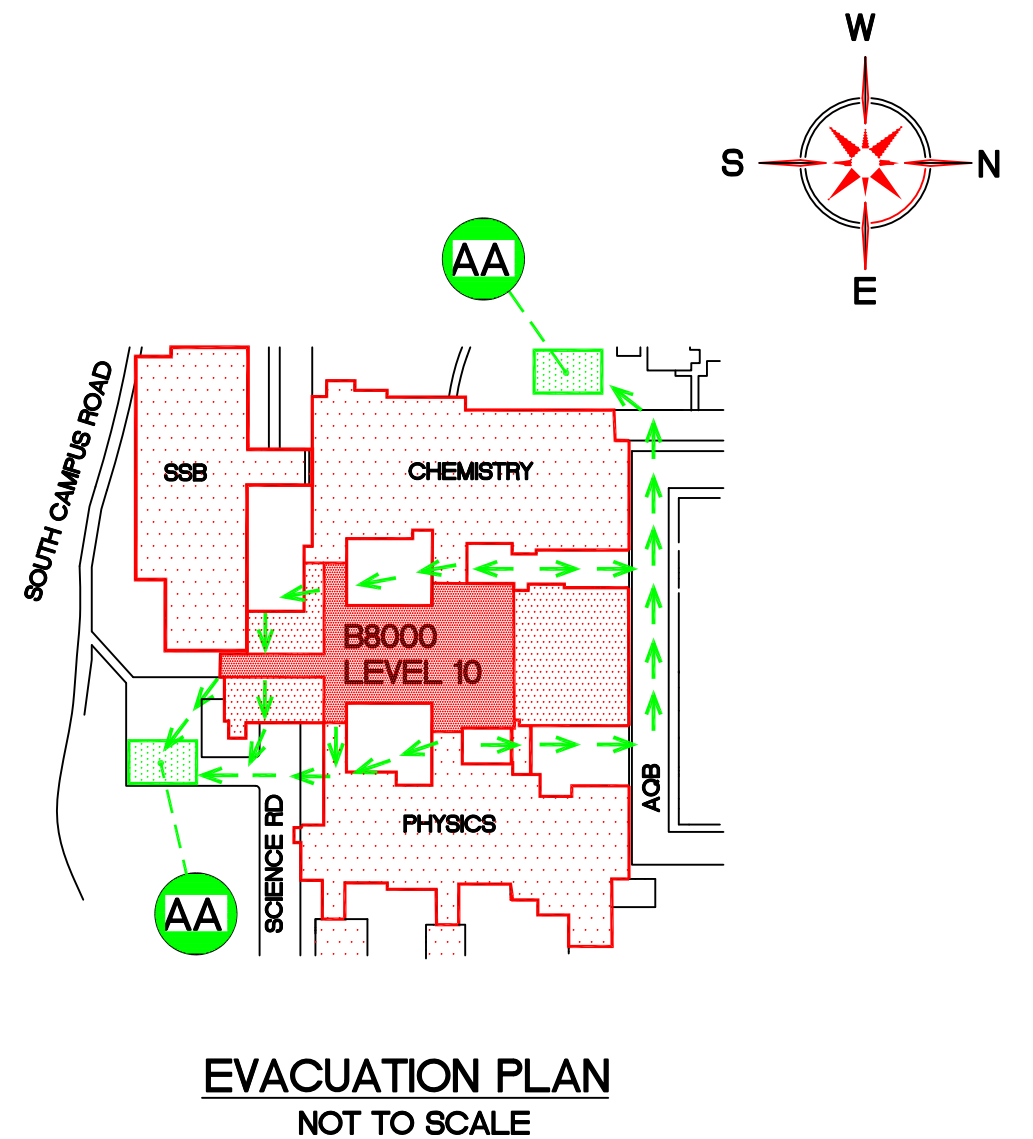








FLOOR PLAN B8000
LEVEL 10
NTS




EVACUATION PLAN
NOT TO SCALE

LEGEND



-  YOU ARE HERE
-  EXIT POINT
-  FIRE PULL STATION
-  FIRE EXTINGUISHER
-  DO NOT USE ELEVATOR IN CASE OF FIRE
-  FIRE HOSE
-  FIRE STAIRS
-  EVACUATION ROUTE
-  ASSEMBLY AREA
-  SPRINKLER SHUT OFF

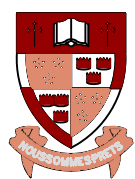

**SIMON FRASER UNIVERSITY
SHRUM SCIENCE CENTRE
BIOLOGY**

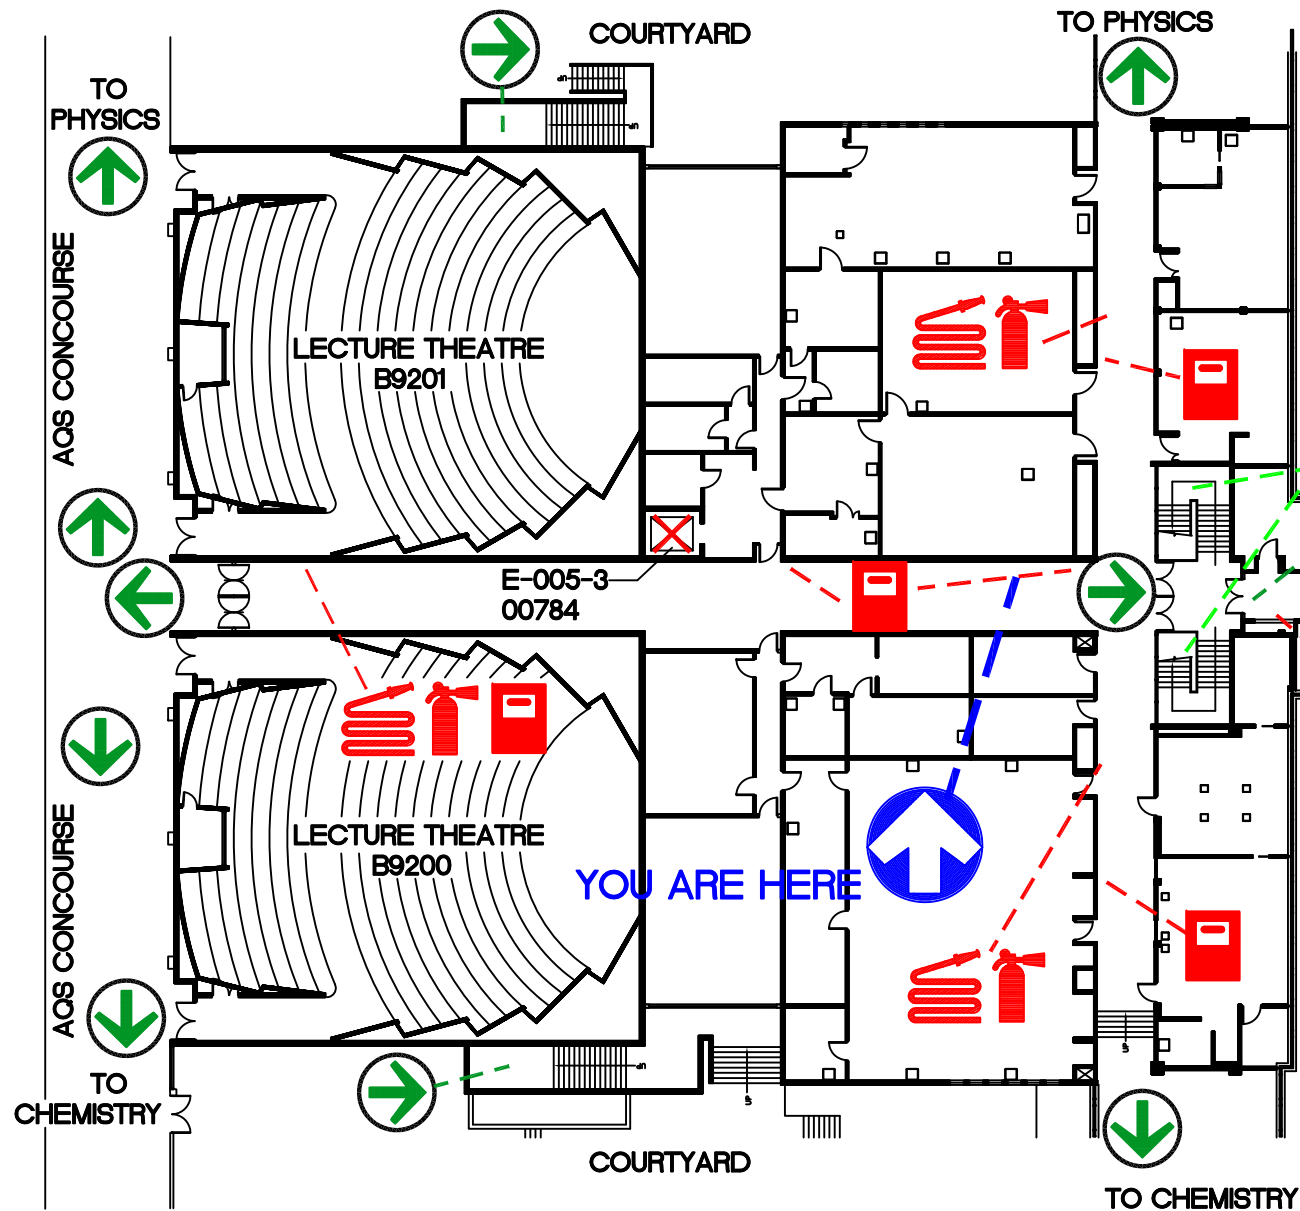


FLOOR PLAN B9000
LEVEL 11
NTS

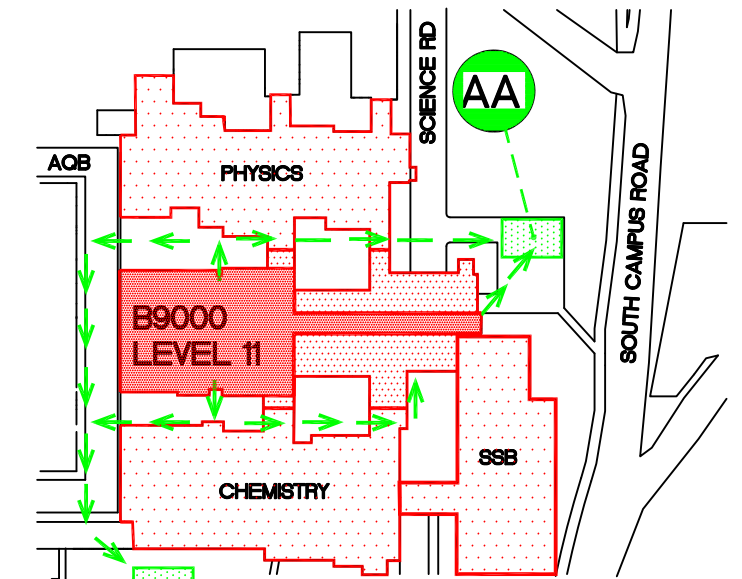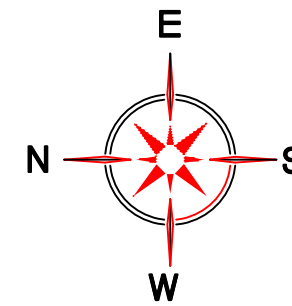

EVACUATION PLAN
NOT TO SCALE

LEGEND

- | | | | |
|--|--|--|--------------------|
| | YOU ARE HERE | | FIRE HOSE |
| | EXIT POINT | | FIRE STAIRS |
| | FIRE PULL STATION | | EVACUATION ROUTE |
| | FIRE EXTINGUISHER | | ASSEMBLY AREA |
| | DO NOT USE ELEVATOR
IN CASE OF FIRE | | SPRINKLER SHUT OFF |

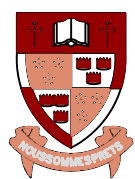

SIMON FRASER UNIVERSITY
SHRUM SCIENCE CENTRE
BIOLOGY